


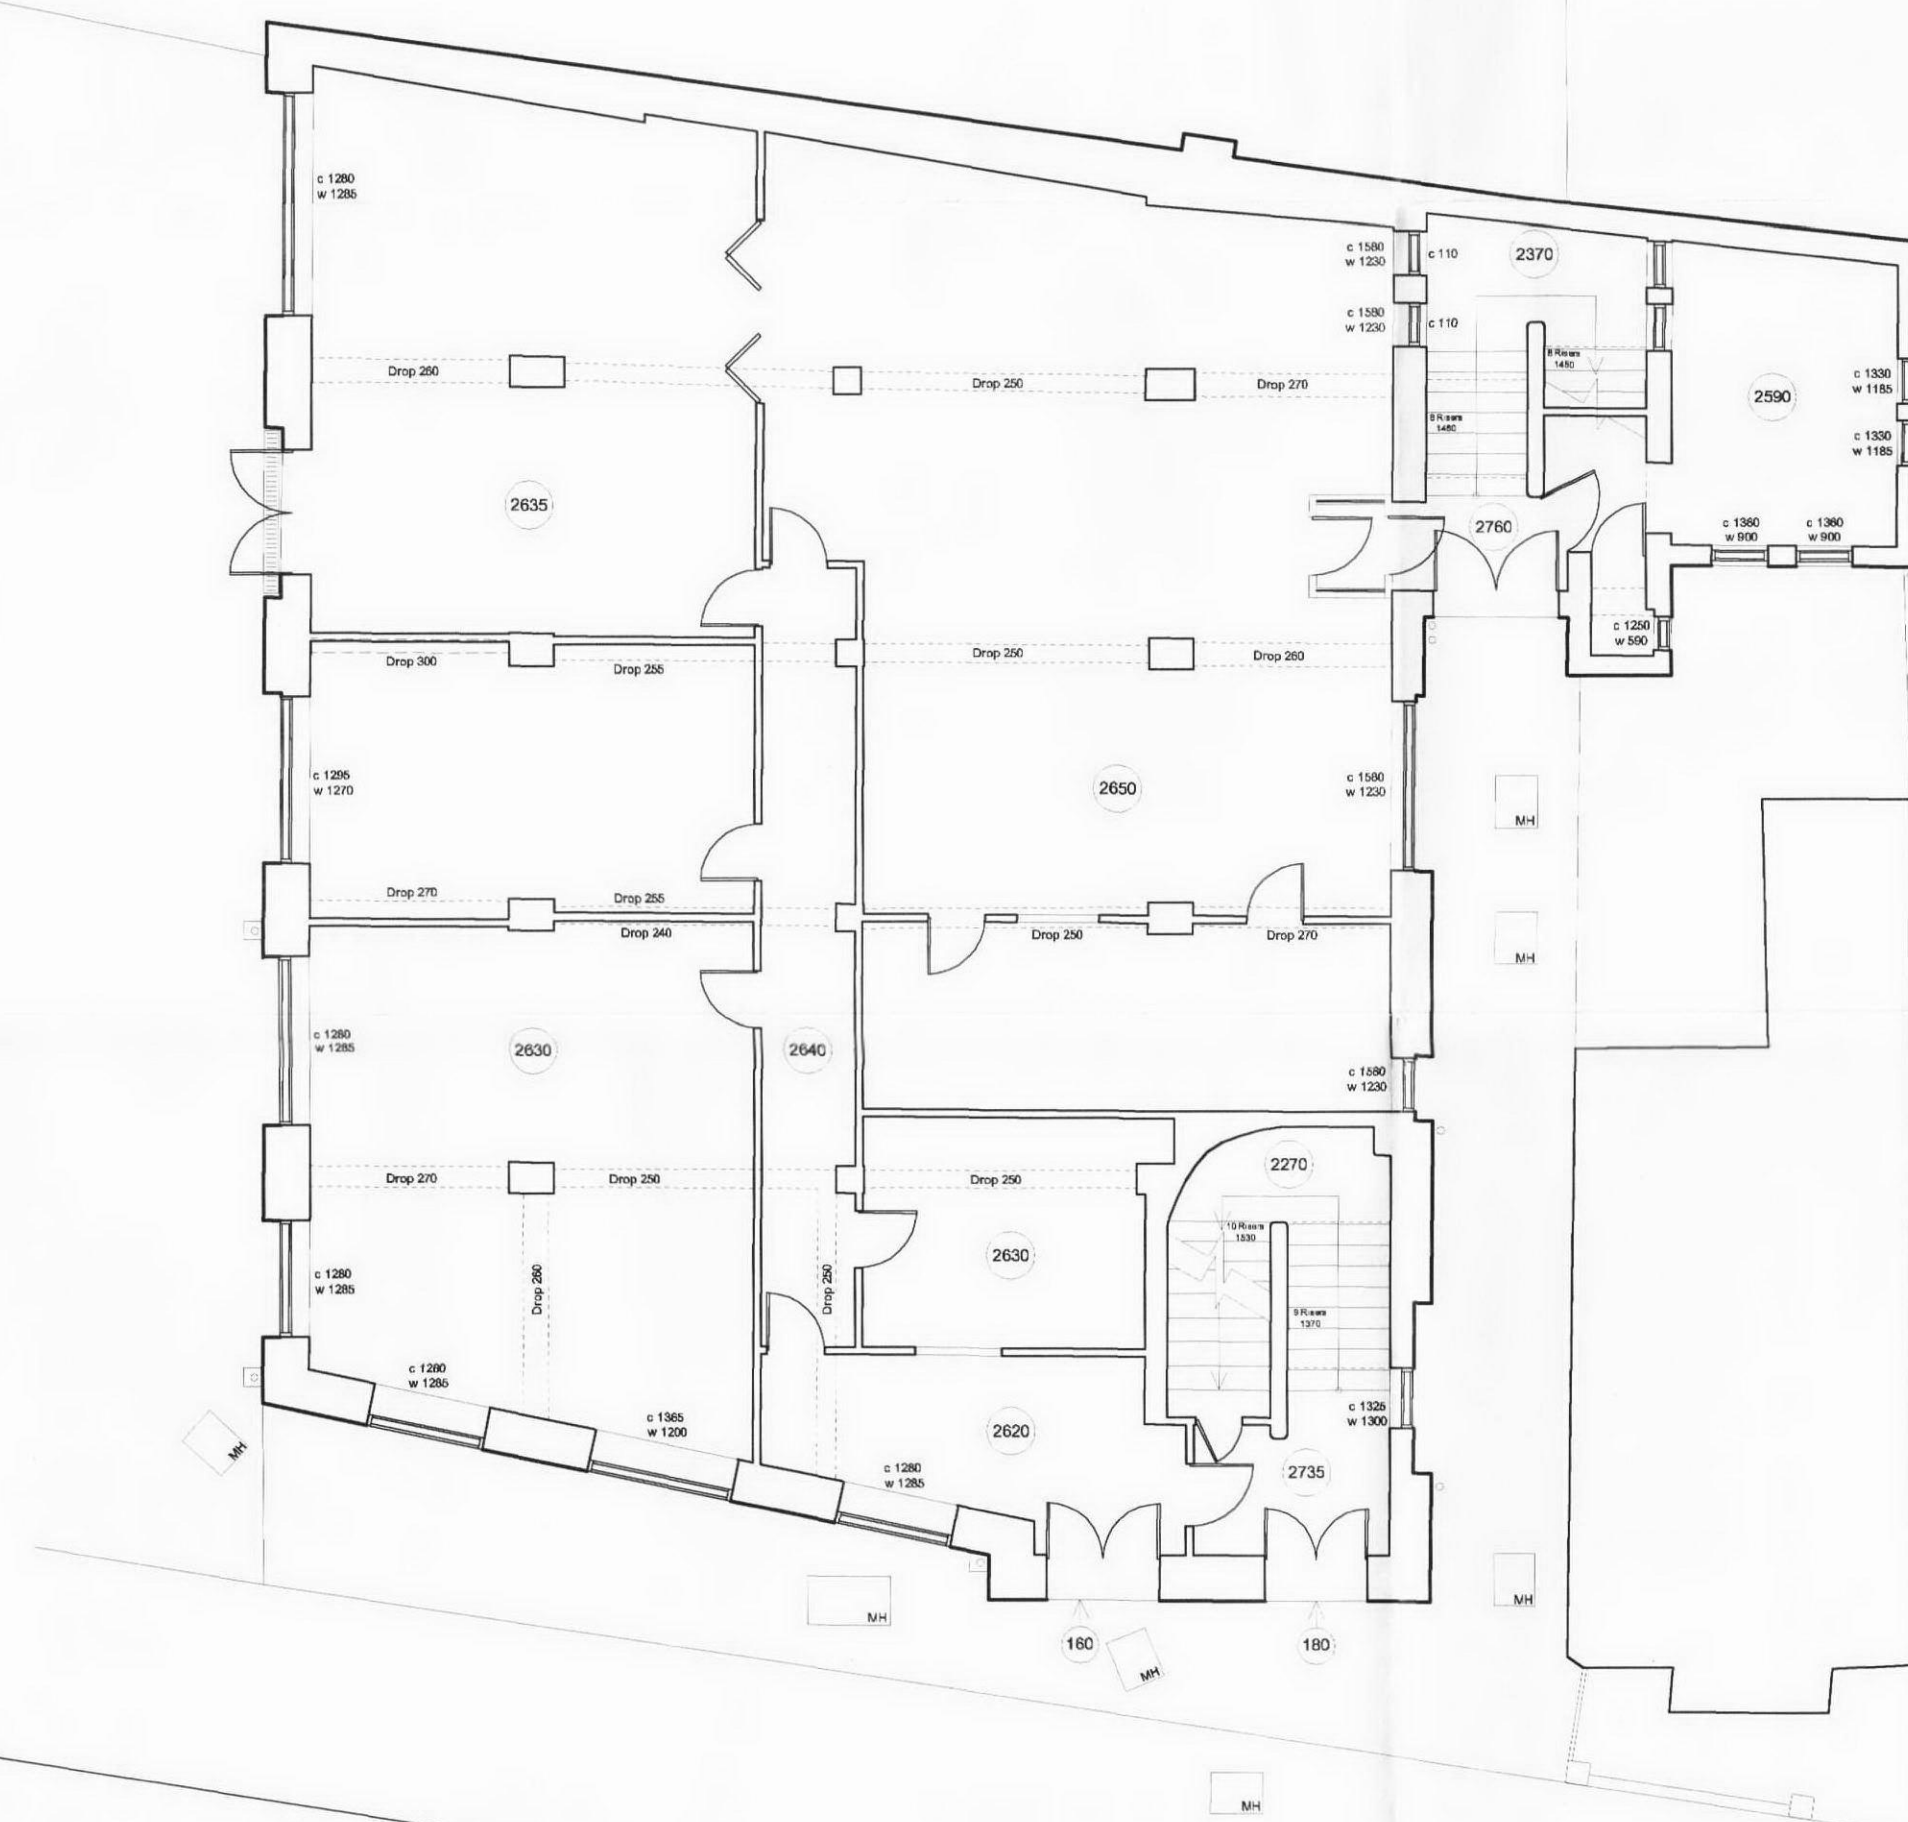

VICAR'S ROAD

A: 13-03-2012 - minor amendments
revisions

Issue:

Job
St Martin's Church Hall
22 Vicar's Road
London NW5

Drawing

Ground Floor Plan
As Existing

Scale
1/100 @ A2

Date
June 2011

Drawing No.
1090/11-01

Revision
A

INHOUSE
DESIGN ASSOCIATES
ARCHITECTS
12 blackstock mews, LONDON N4 2BT

T +44(0)20 73595044 E info@inhousearchitects.co.uk
F +44(0)20 73543602 W www.inhousearchitects.co.uk