


Do Not Scale From This Drawing / All Dimensions Are to Be Checked On Site

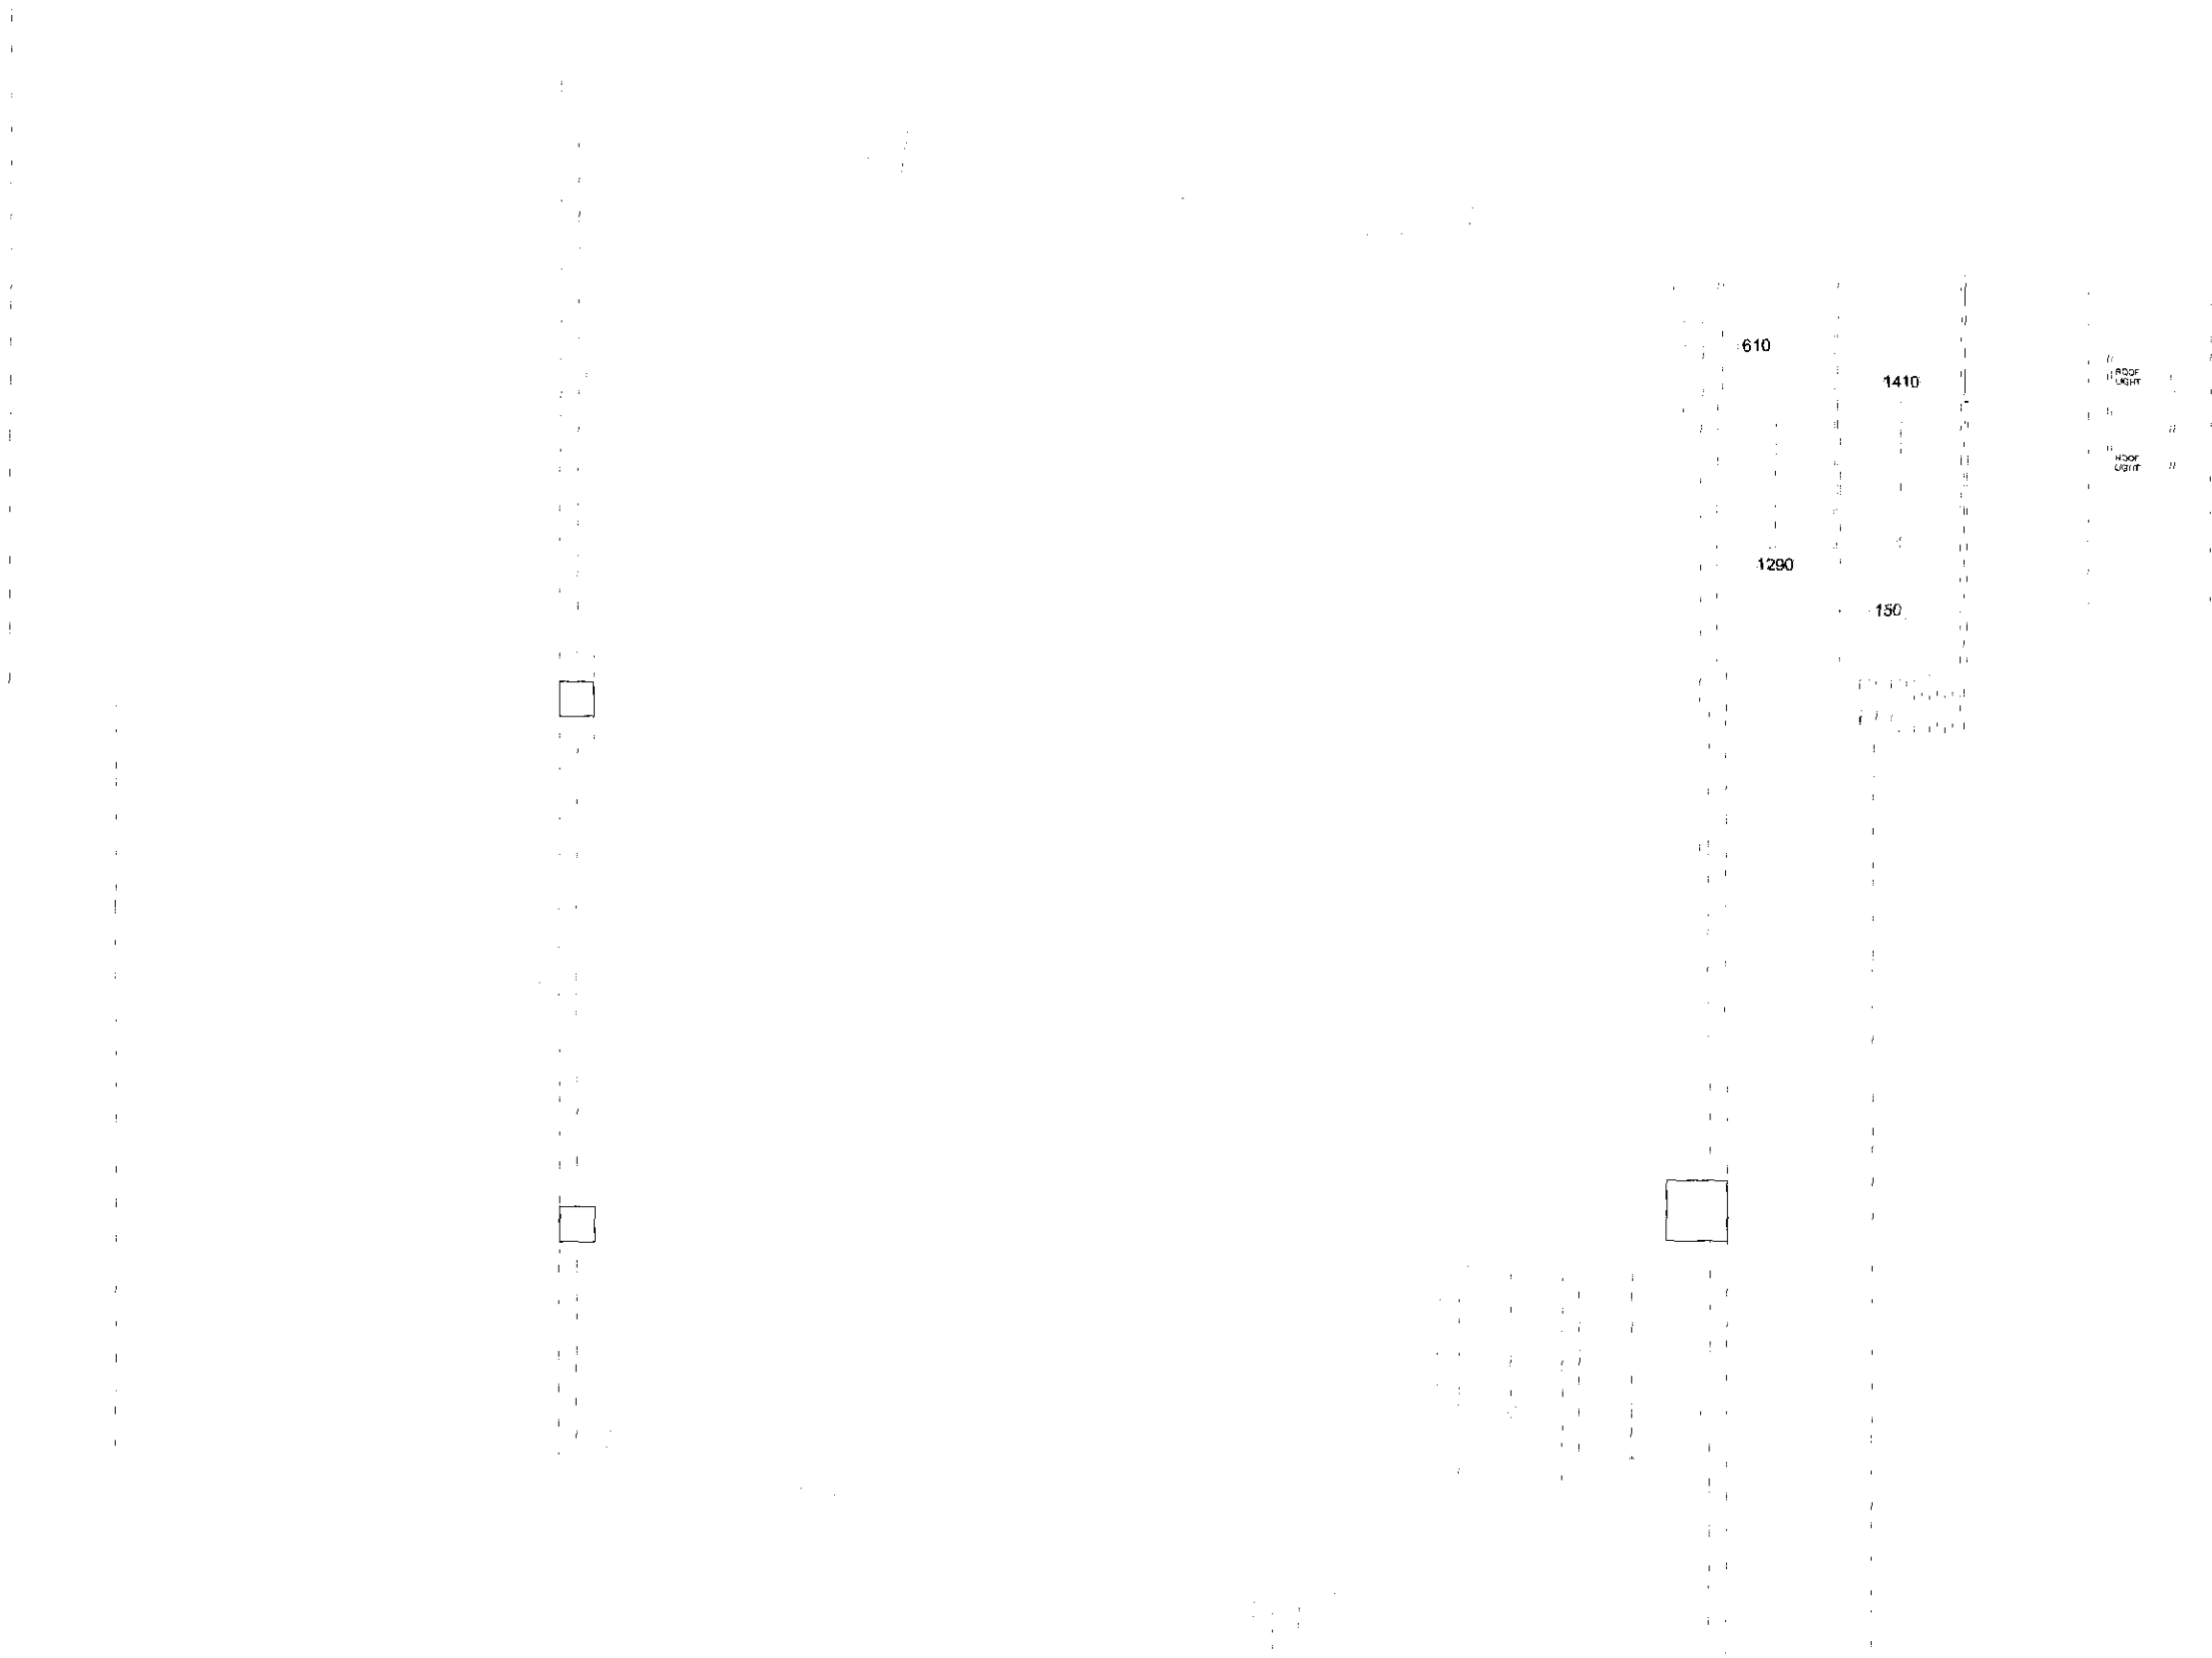

revisions

Issue:

Job
St Martin's Church Hall
22 Vicar's Road
London NW5

Drawing

Roof Plan
As Existing

Scale
1/100 @A2

Date
June 2011

Drawing No.
1090/11-04

Revision

INHOUSE
DESIGN ASSOCIATES
ARCHITECTS

12 blackstock news, LONDON N4 2BT

T +44(0)20 73595044 E info@inhousearchitects.co.uk
F +44(0)20 73543602 W www.inhousearchitects.co.uk