
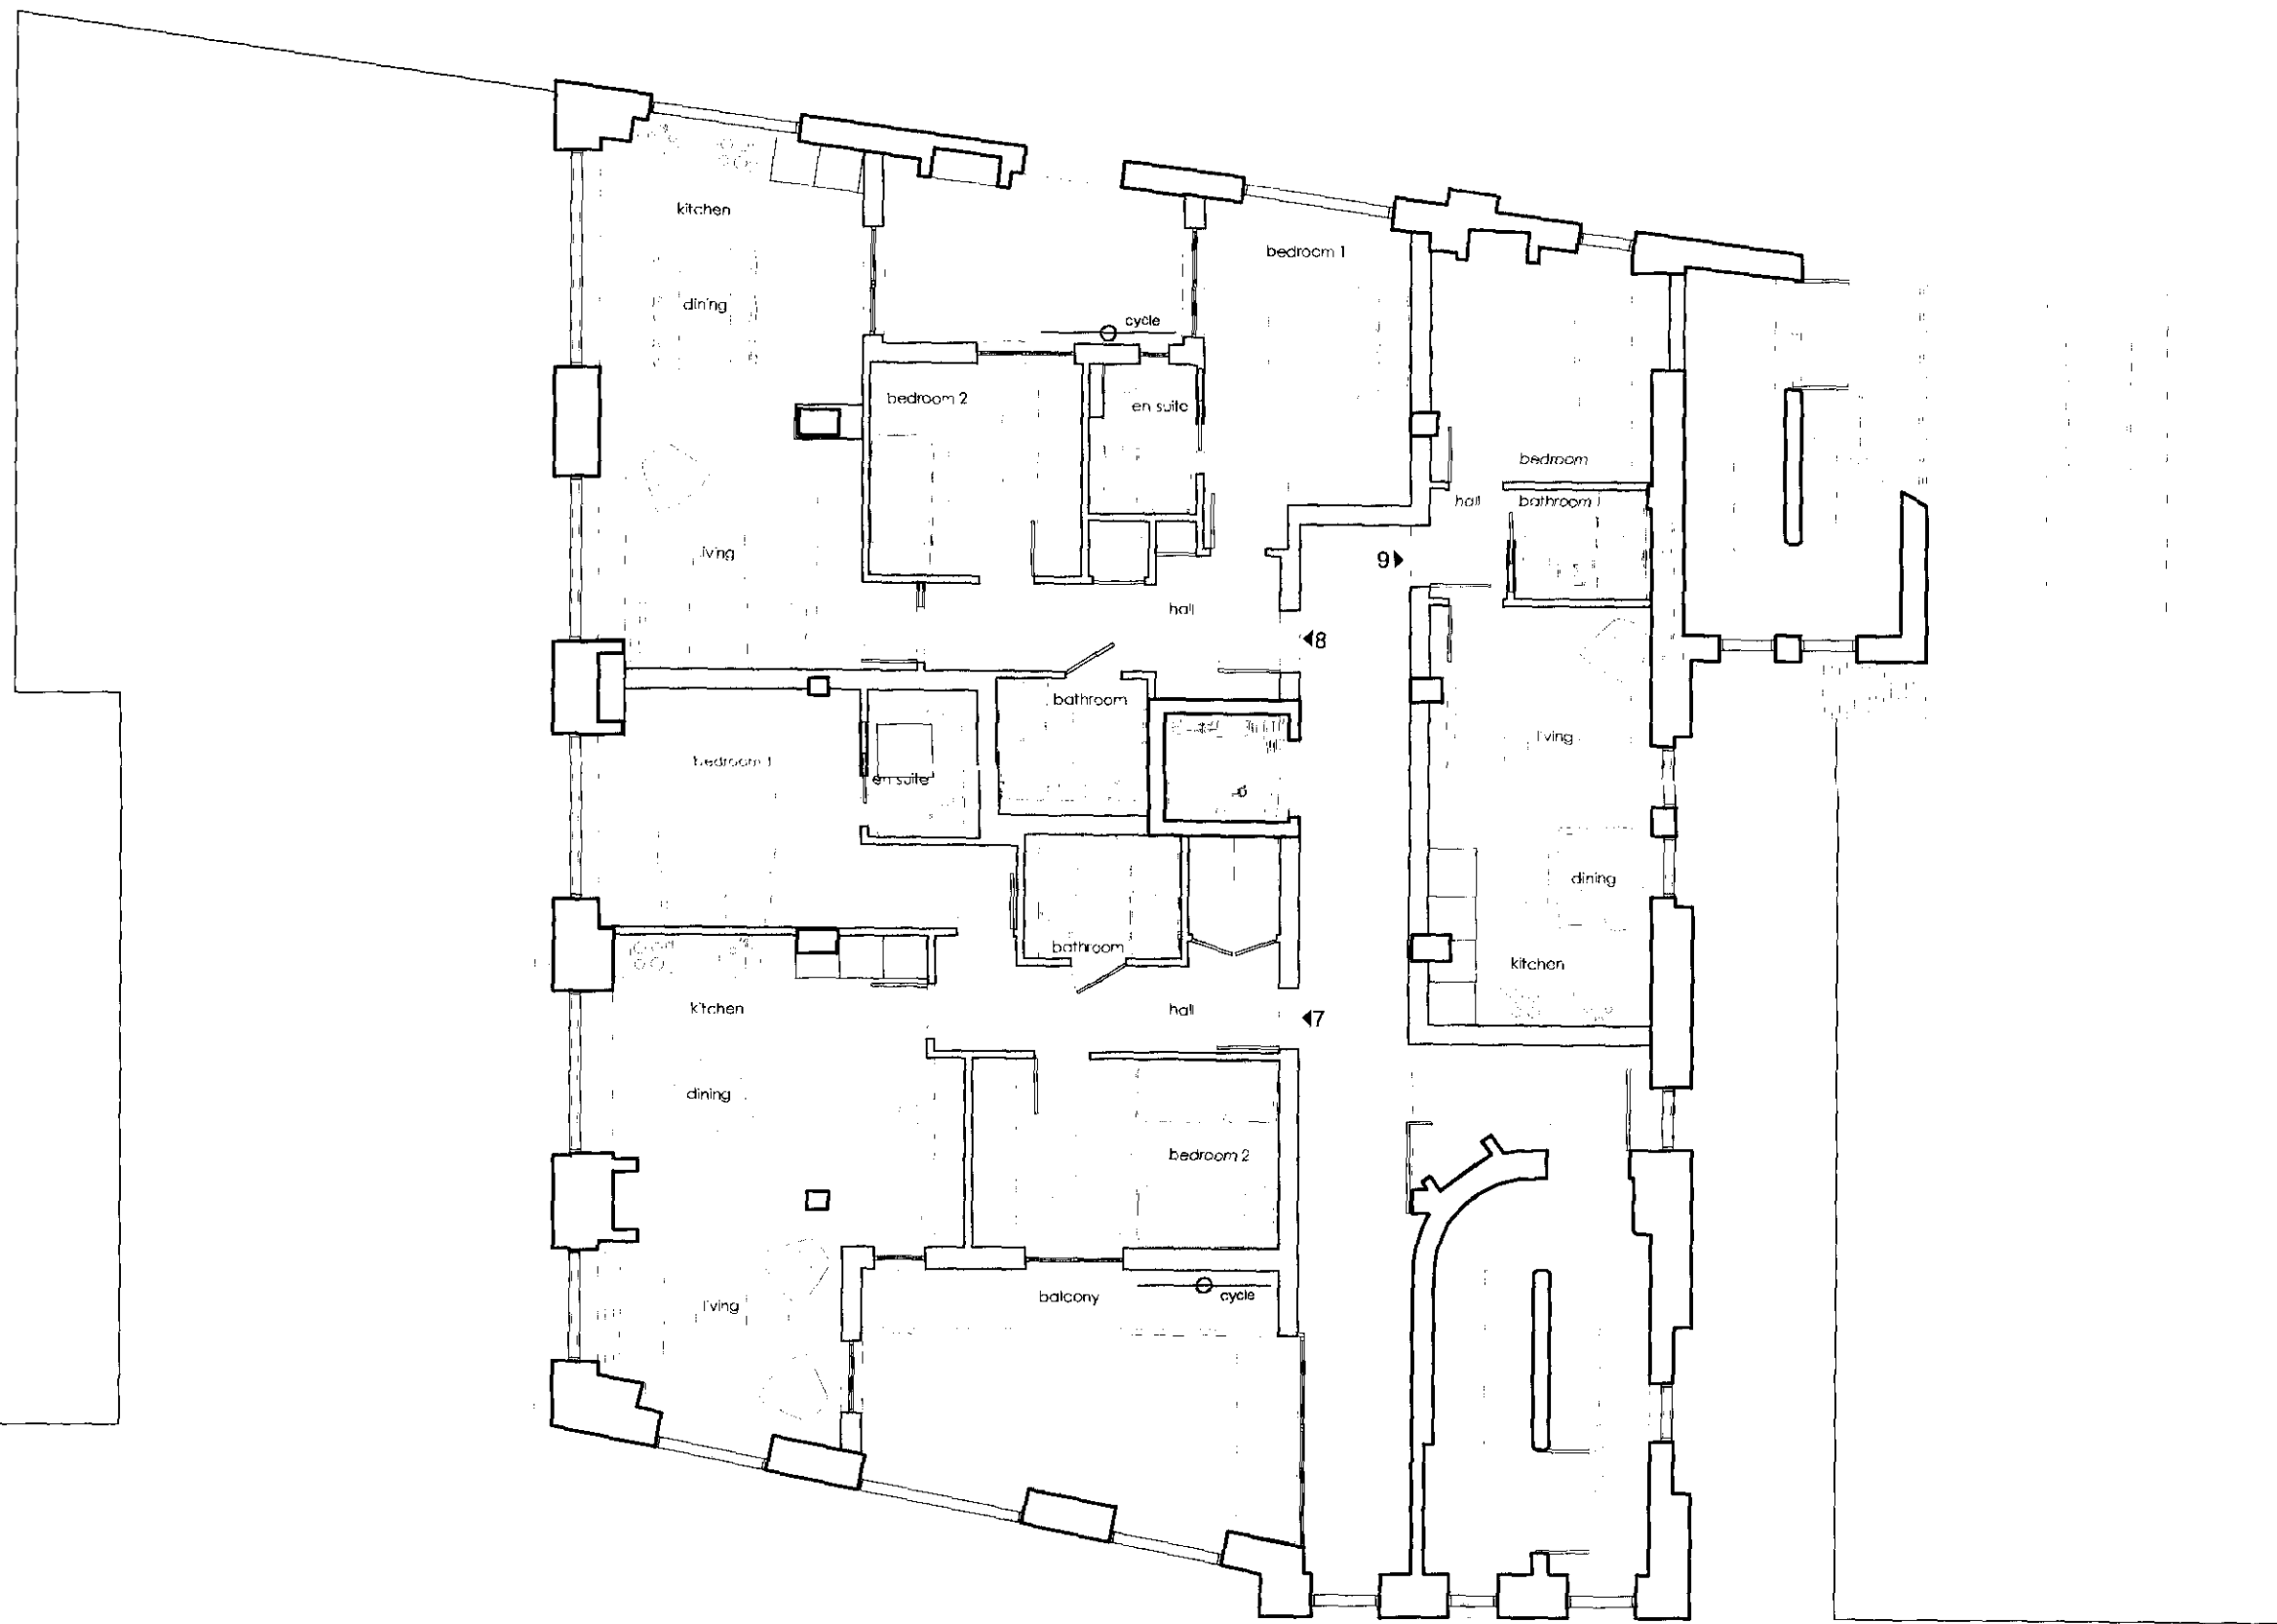


Do Not Scale From This Drawing / All Dimensions Are to Be Checked On Site

 

D: 24-04-2012 - minor amendments to rear window
C: 13-03-2012 - minor amendments, entrance hall to flat 9 amended
B: 17-10-2011 - Entrance hall to flat 9 amended
A: 11-07-2011 - minor amendments, planning application
revisions

Issue: **PLANNING APPLICATION**

Job
St Martin's Church Hall
22 Vicar's Road
London NW5

Drawing

Second Floor Plan
As Proposed

Scale 1/100 @A2 Date June 2011

Drawing No. 1090/11-13 Revision D

INHOUSE
DESIGN ASSOCIATES
ARCHITECTS
12 blackstock mews, LONDON N4 2BT

T +44(0)20 73595044 E info@inhousearchitects.co.uk
F +44(0)20 73543602 W www.inhousearchitects.co.uk