


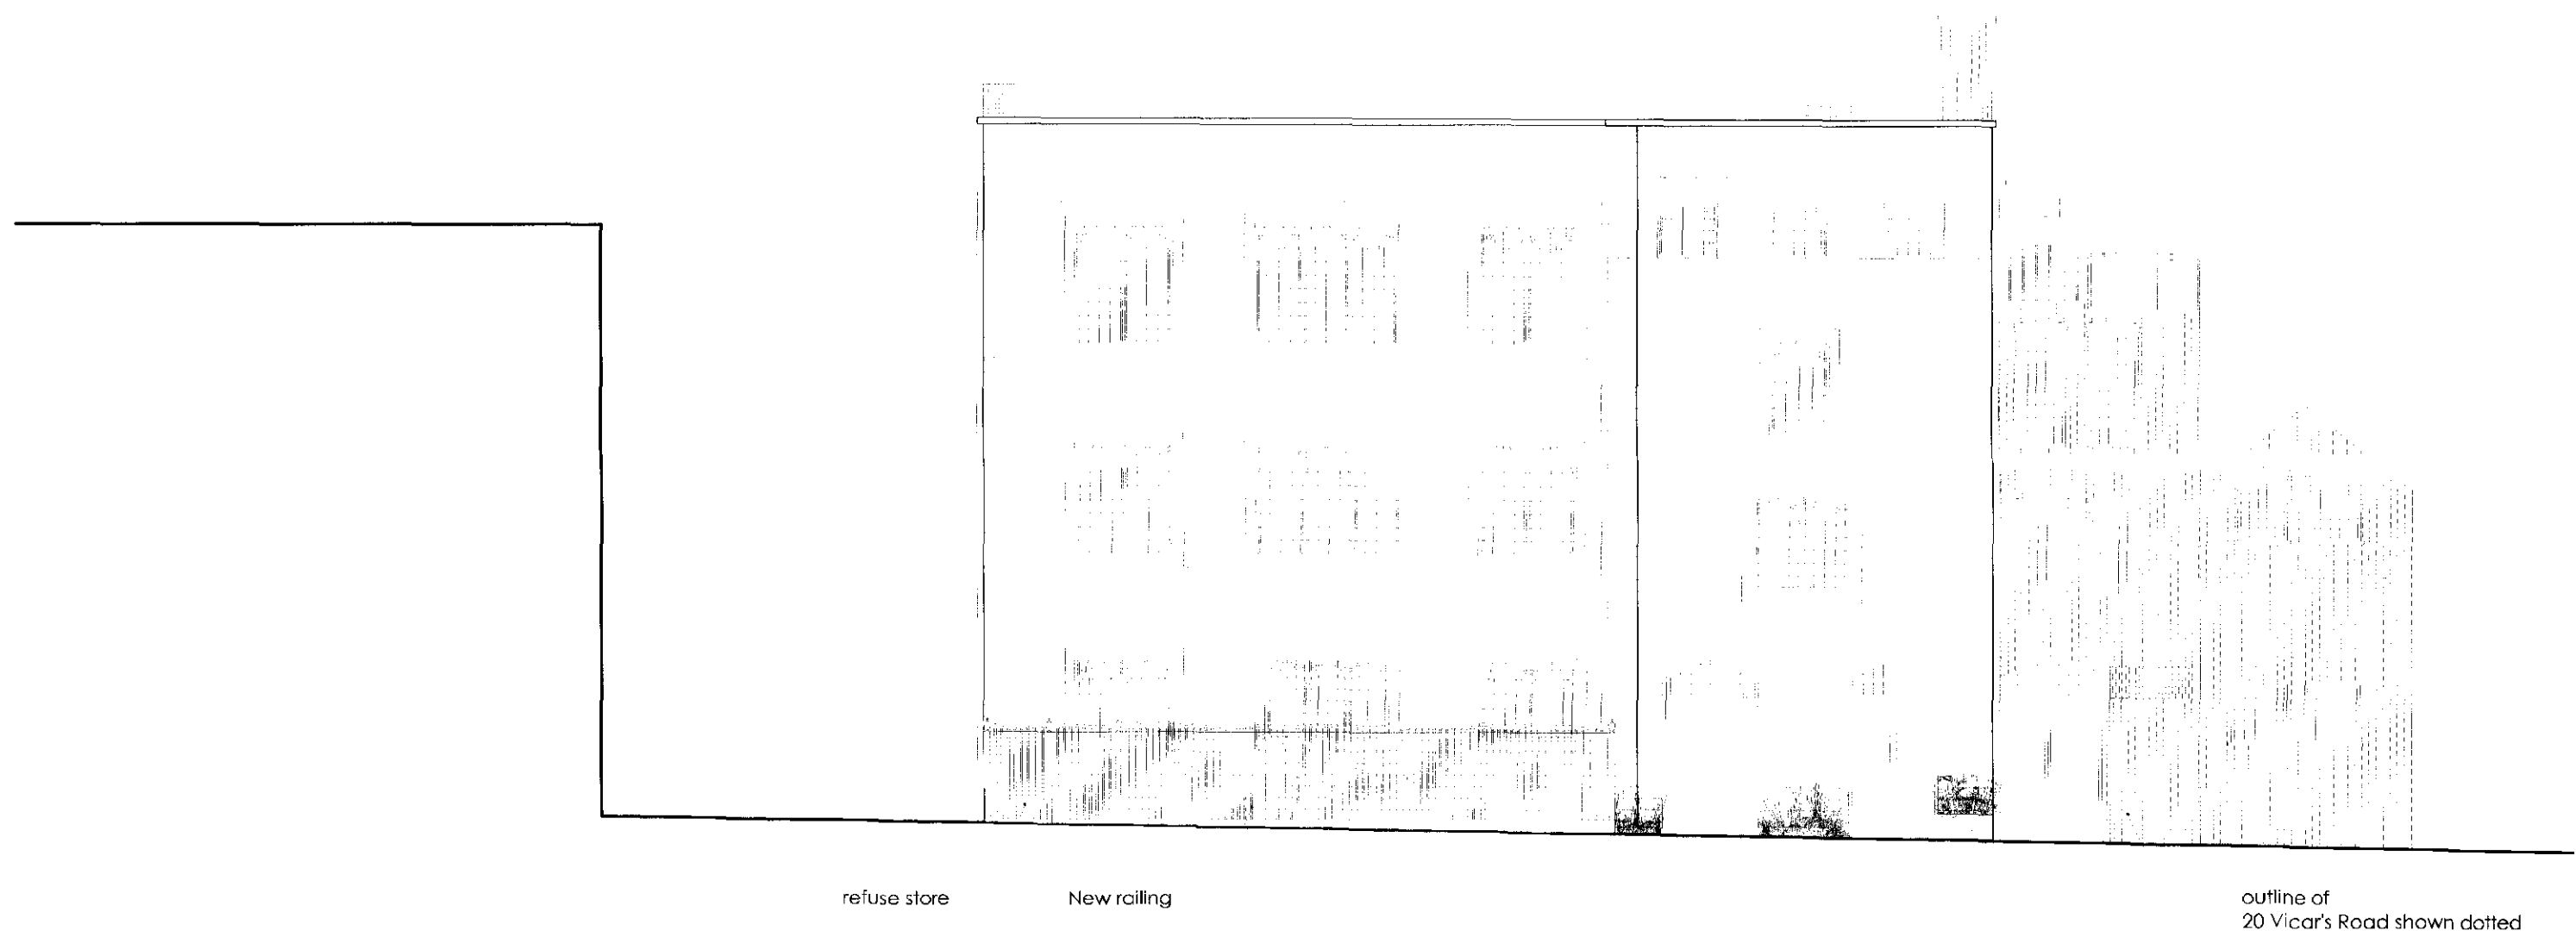

C: 24/04/2012 - Minor amendments to windows
B: 13/03/2012 - Cycle stand and refuse area relocated, railing added
A: 17/10/2011 - Roof top extension reduced, windows amended
revisions

Issue: **PLANNING APPLICATION**

Job
St Martin's Church Hall
22 Vicar's Road
London NW5

Drawing

Front Elevation (South)
As Proposed

Scale
1/100 @A2

Date
June 2011

Drawing No.
1090/11-16

Revision
C

INHOUSE
DESIGN ASSOCIATES
ARCHITECTS

12 blackstock mews, LONDON N4 2BT

T +44(0)20 73595044 E info@inhousearchitects.co.uk
F +44(0)20 73543602 W www.inhousearchitects.co.uk