



1





***Scale is 1:50 AND 1:10 at A3**

***Scale is 1:50 AND 1:10 at A3**

- ully
- 2.79

- ully
- 2.79

(armac)

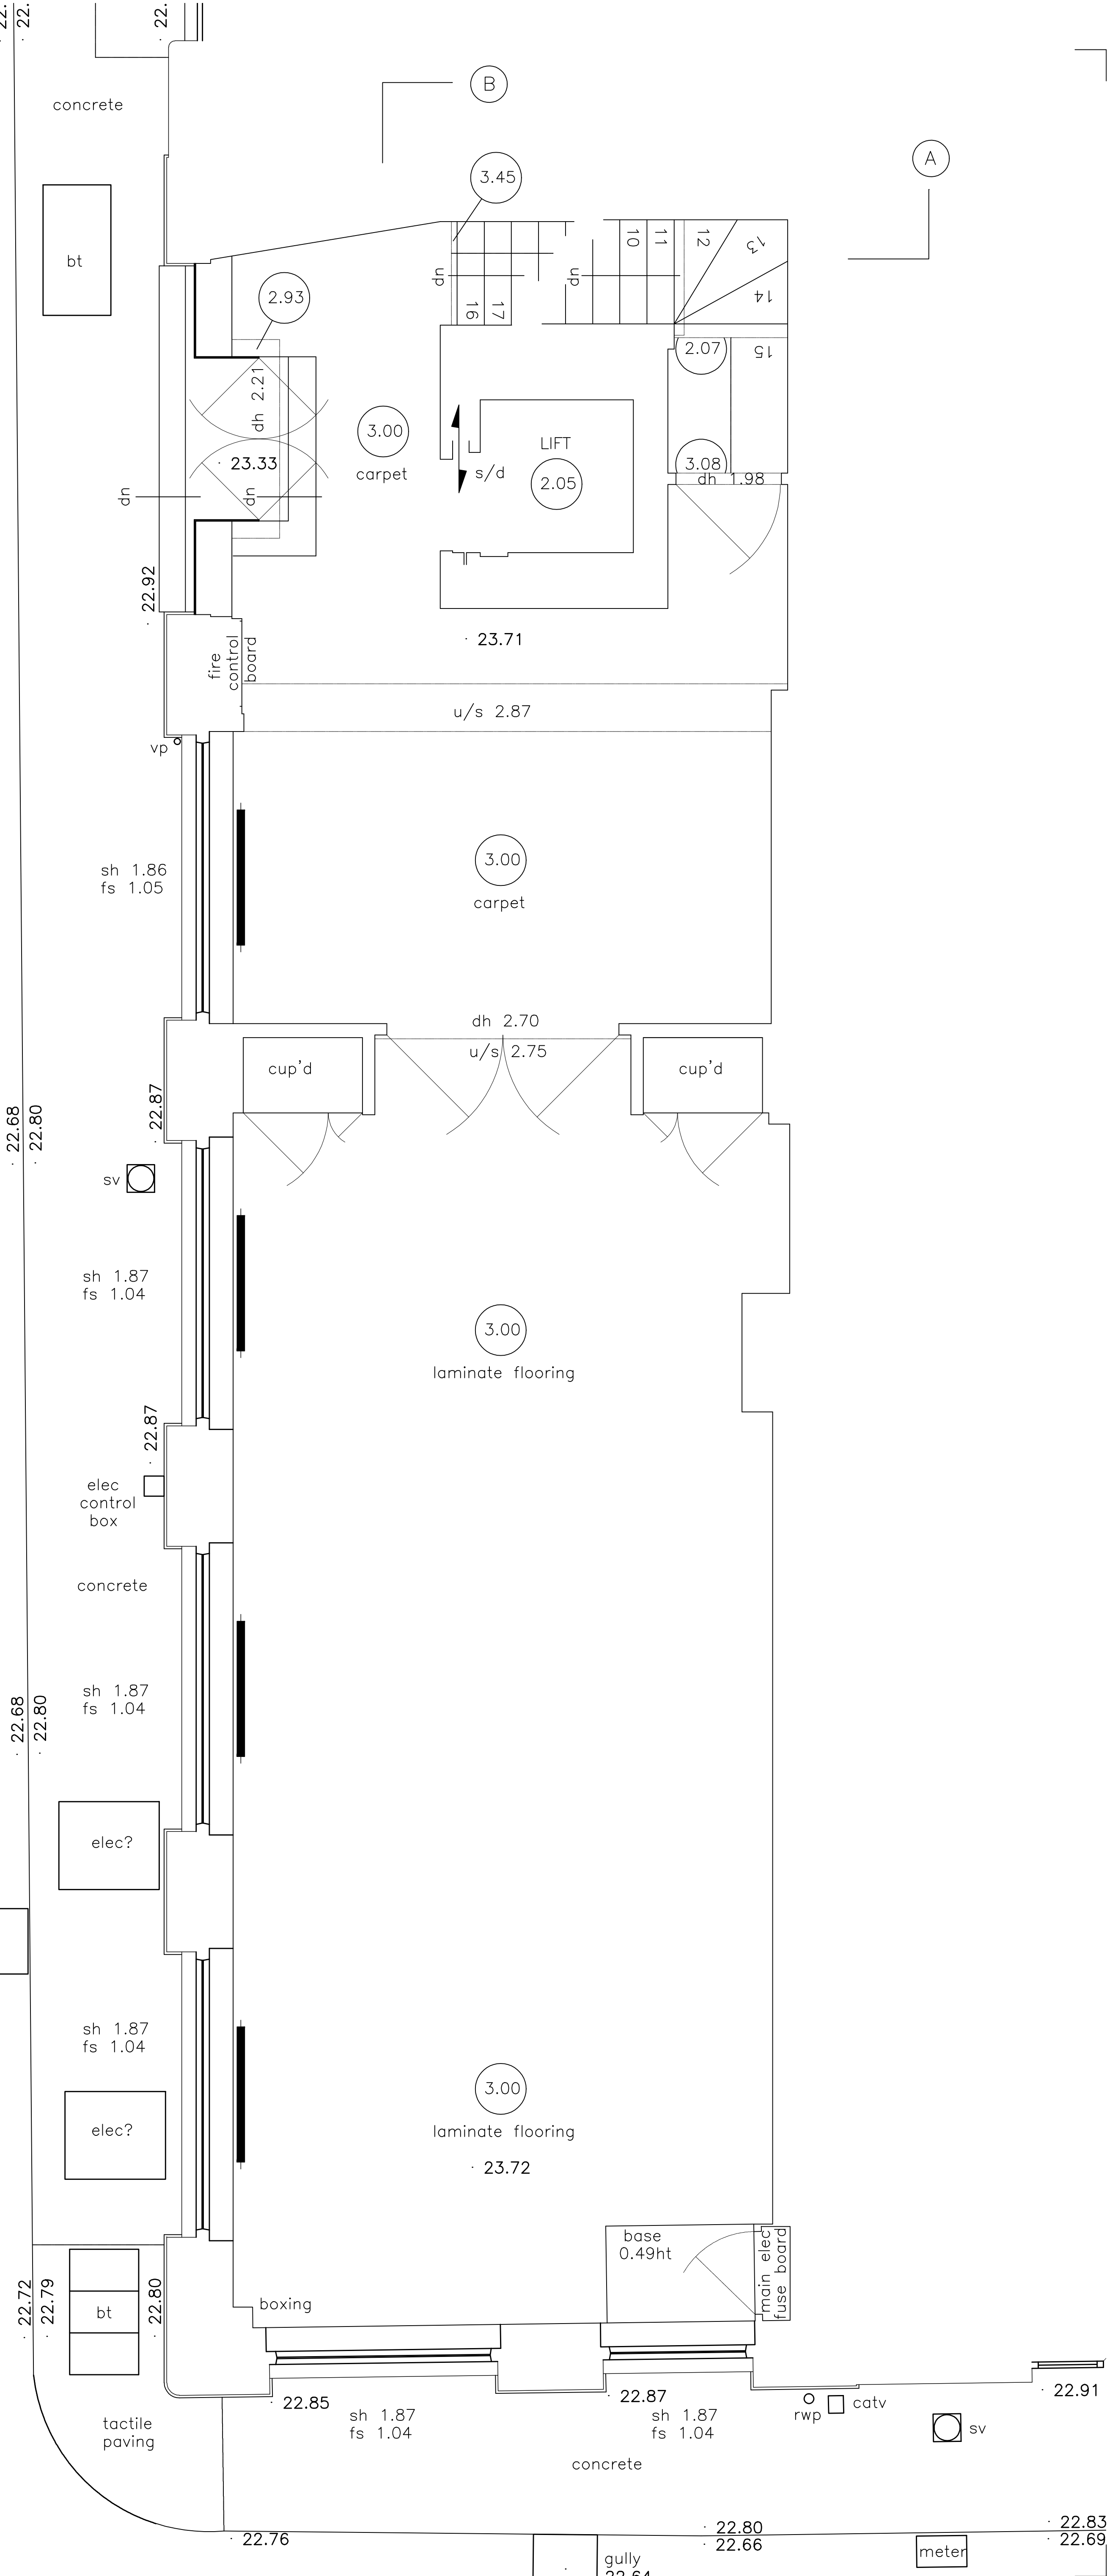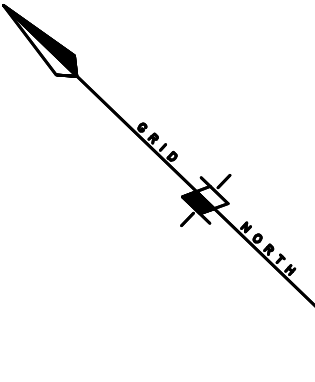


entity	date	title	description of investment

52
Foundation
architecture
lltd.

18 STUKELEY STREET WC2
EXISTING GROUND FLOOR PLAN
date drawn checked job no.
JULY 2010 [] [] 445

E100

***Scale is 1:50 AND 1:10 at A3**

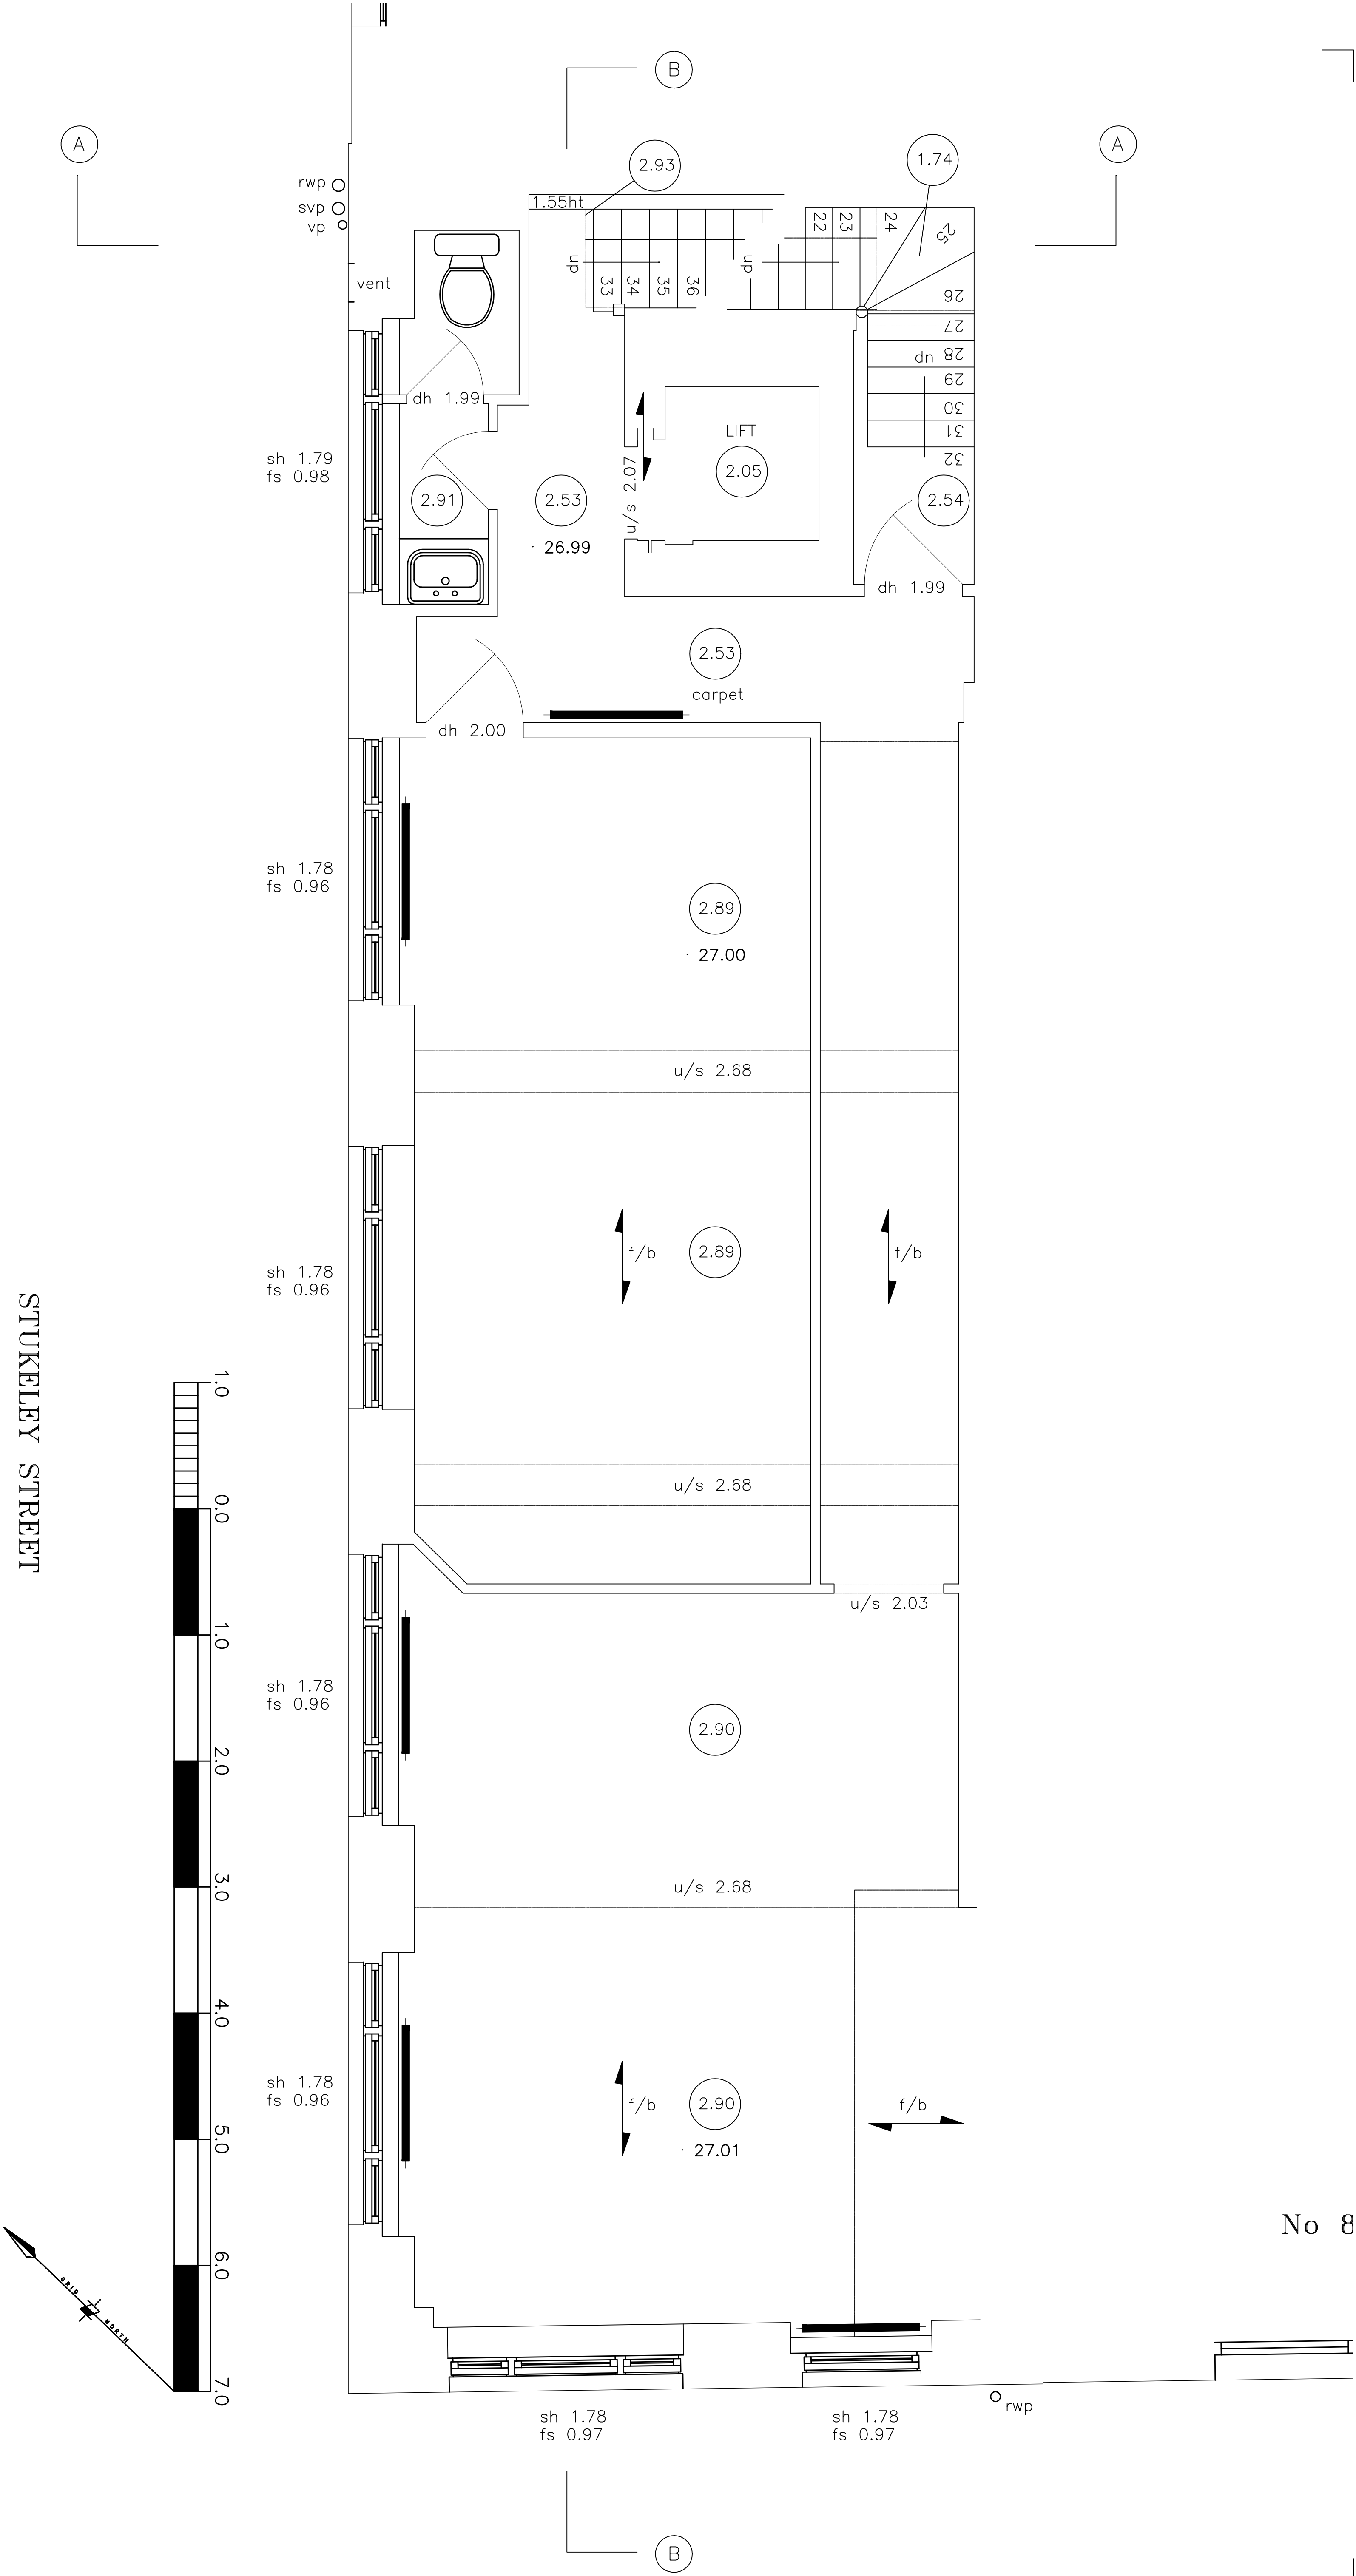

1:50 @ A3

Symbol	Area	Notes	Description of conditions

**Foundation**
architects
106.

18 STUKELEY STREET WC2
EXISTING FIRST FLOOR PLAN
1:25 JULY 2010
4/6
E101

Consultants: 39-41 North Road, London, N17 8DP Email: info@foundation-architects.com

Scale: 1:25 JULY 2010 4/6 E101




*Scale is 1:50 AND 1:10 at A3

1:50 @ A3

STUKELEY STREET

A

A

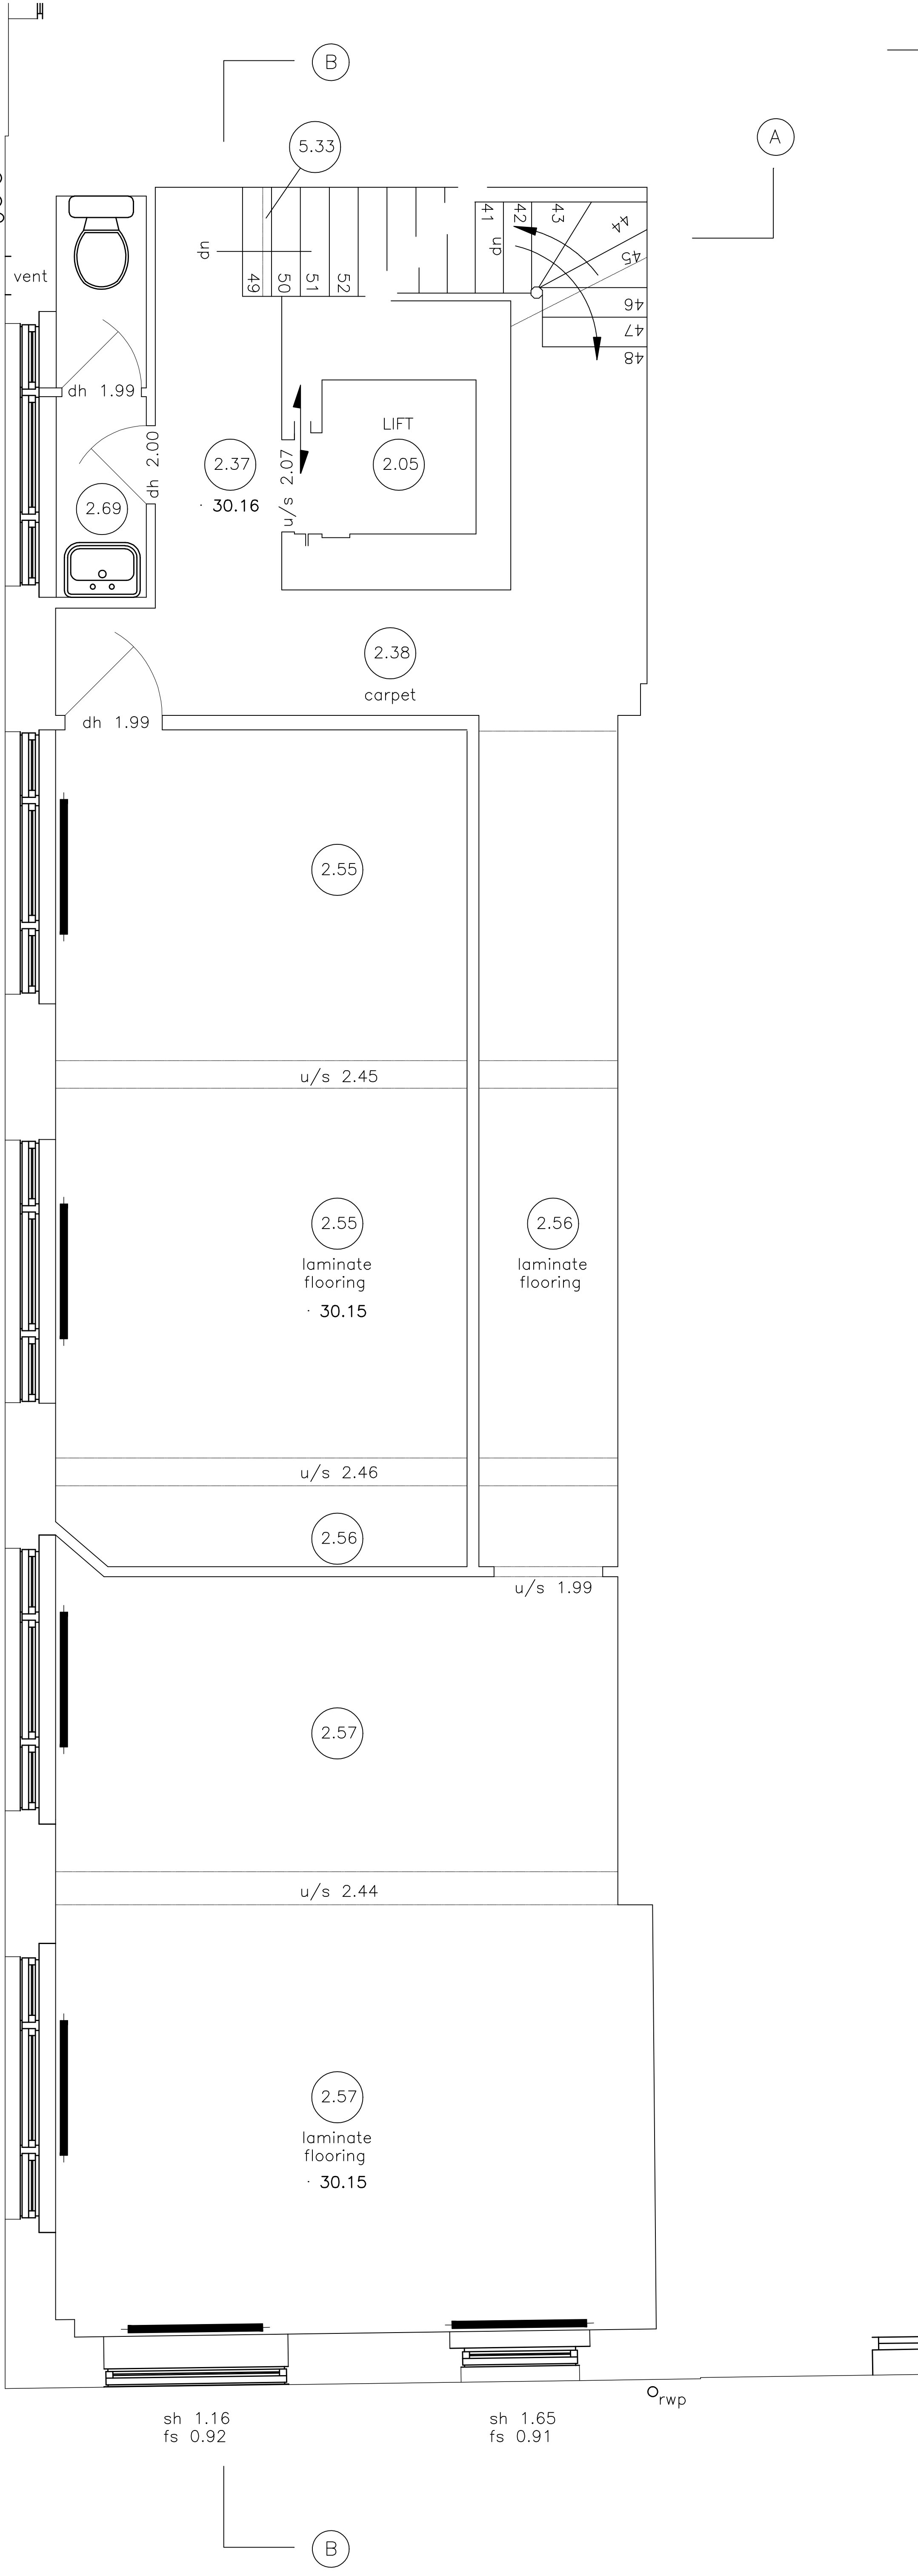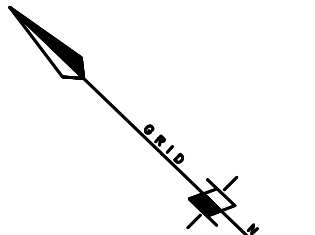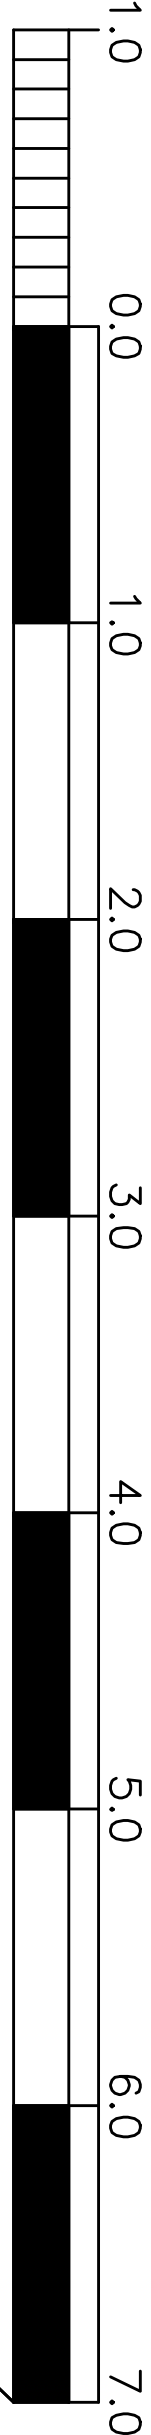

Notes	Date	Notes	Author


**Foundation**
architects
106.

18 STUKELEY STREET WC2
EXISTING SECOND FLOOR PLAN
1:25 JULY 2010
4/6
E102

Consultant: 39-41 North Road, London, N17 8DP Email: info@foundation-architects.com

Scale: 1:25 JULY 2010 4/6 E102

*Scale is 1:50 AND 1:10 at A3

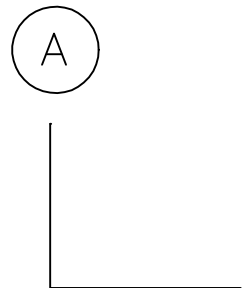

201.41



**Foundation
architects
Ltd.**

0781646, 335-41 North Road, London, N7 9GP Email: info@foundation-architect.com

18 STUKLEY STREET WC2


EXISTING THIRD FLOOR PLAN

date	drawn	checked	proj no	app no	ref
1:25	JULY 2010	☐	☐	4/6	E103

All dimensions to be verified on site.



All dimensions to be verified on site.

1:50 @ A3

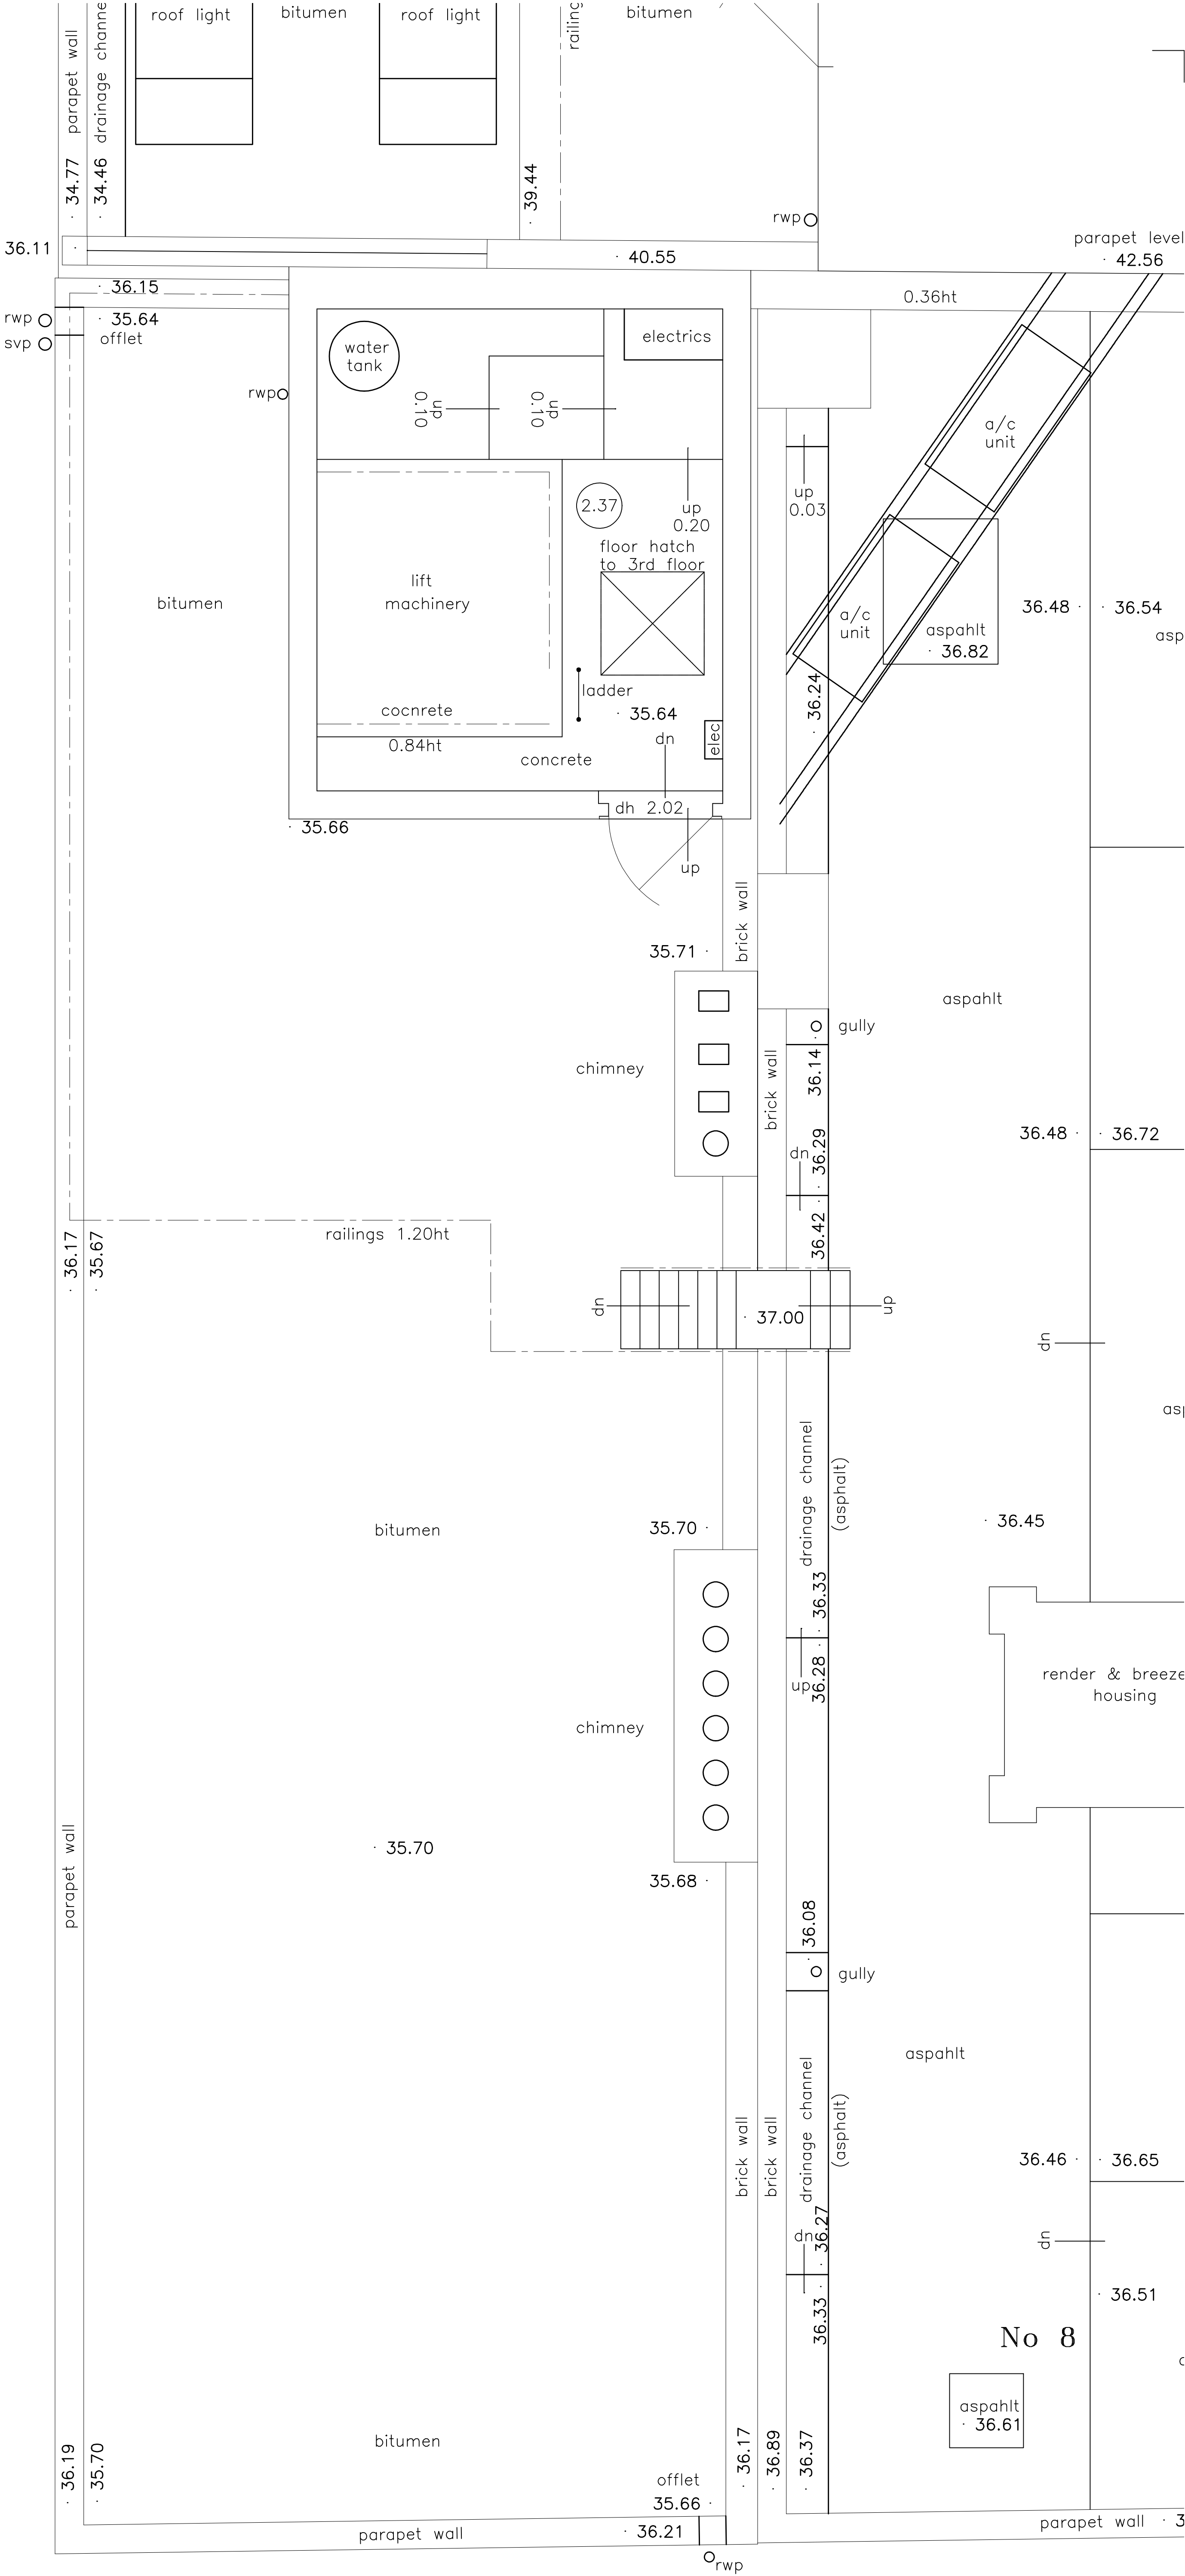

A

STUKELEY STREET

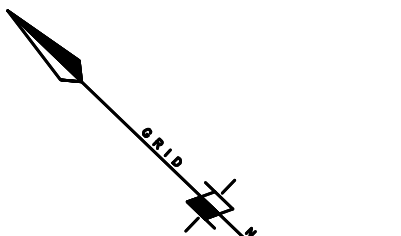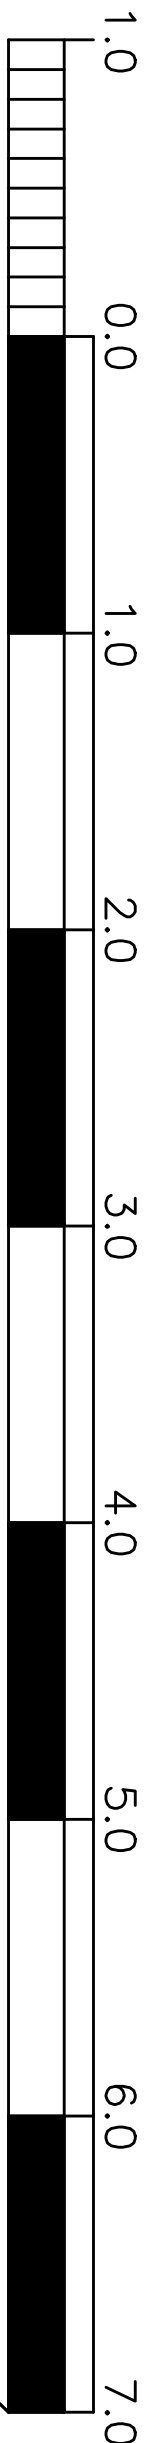

Notes	Date	Notes	Description of revision

**Foundation**
architects
106.

18 STUKELEY STREET WC2

EXISTING ROOF PLAN

1:25

JULY 2010

4/5

ETM

Copyright: 39-41 North Road, London, N17 8DP. Email: info@foundation-architects.com

18 STUKELEY STREET WC2

EXISTING ROOF PLAN

1:25



JULY 2010

4/5

ETM

*Scale is 1:50 AND 1:10 at A3

1:100 @ A3

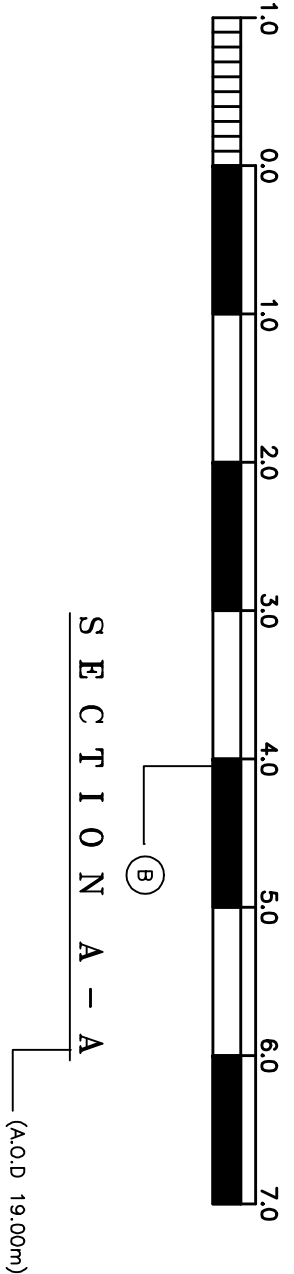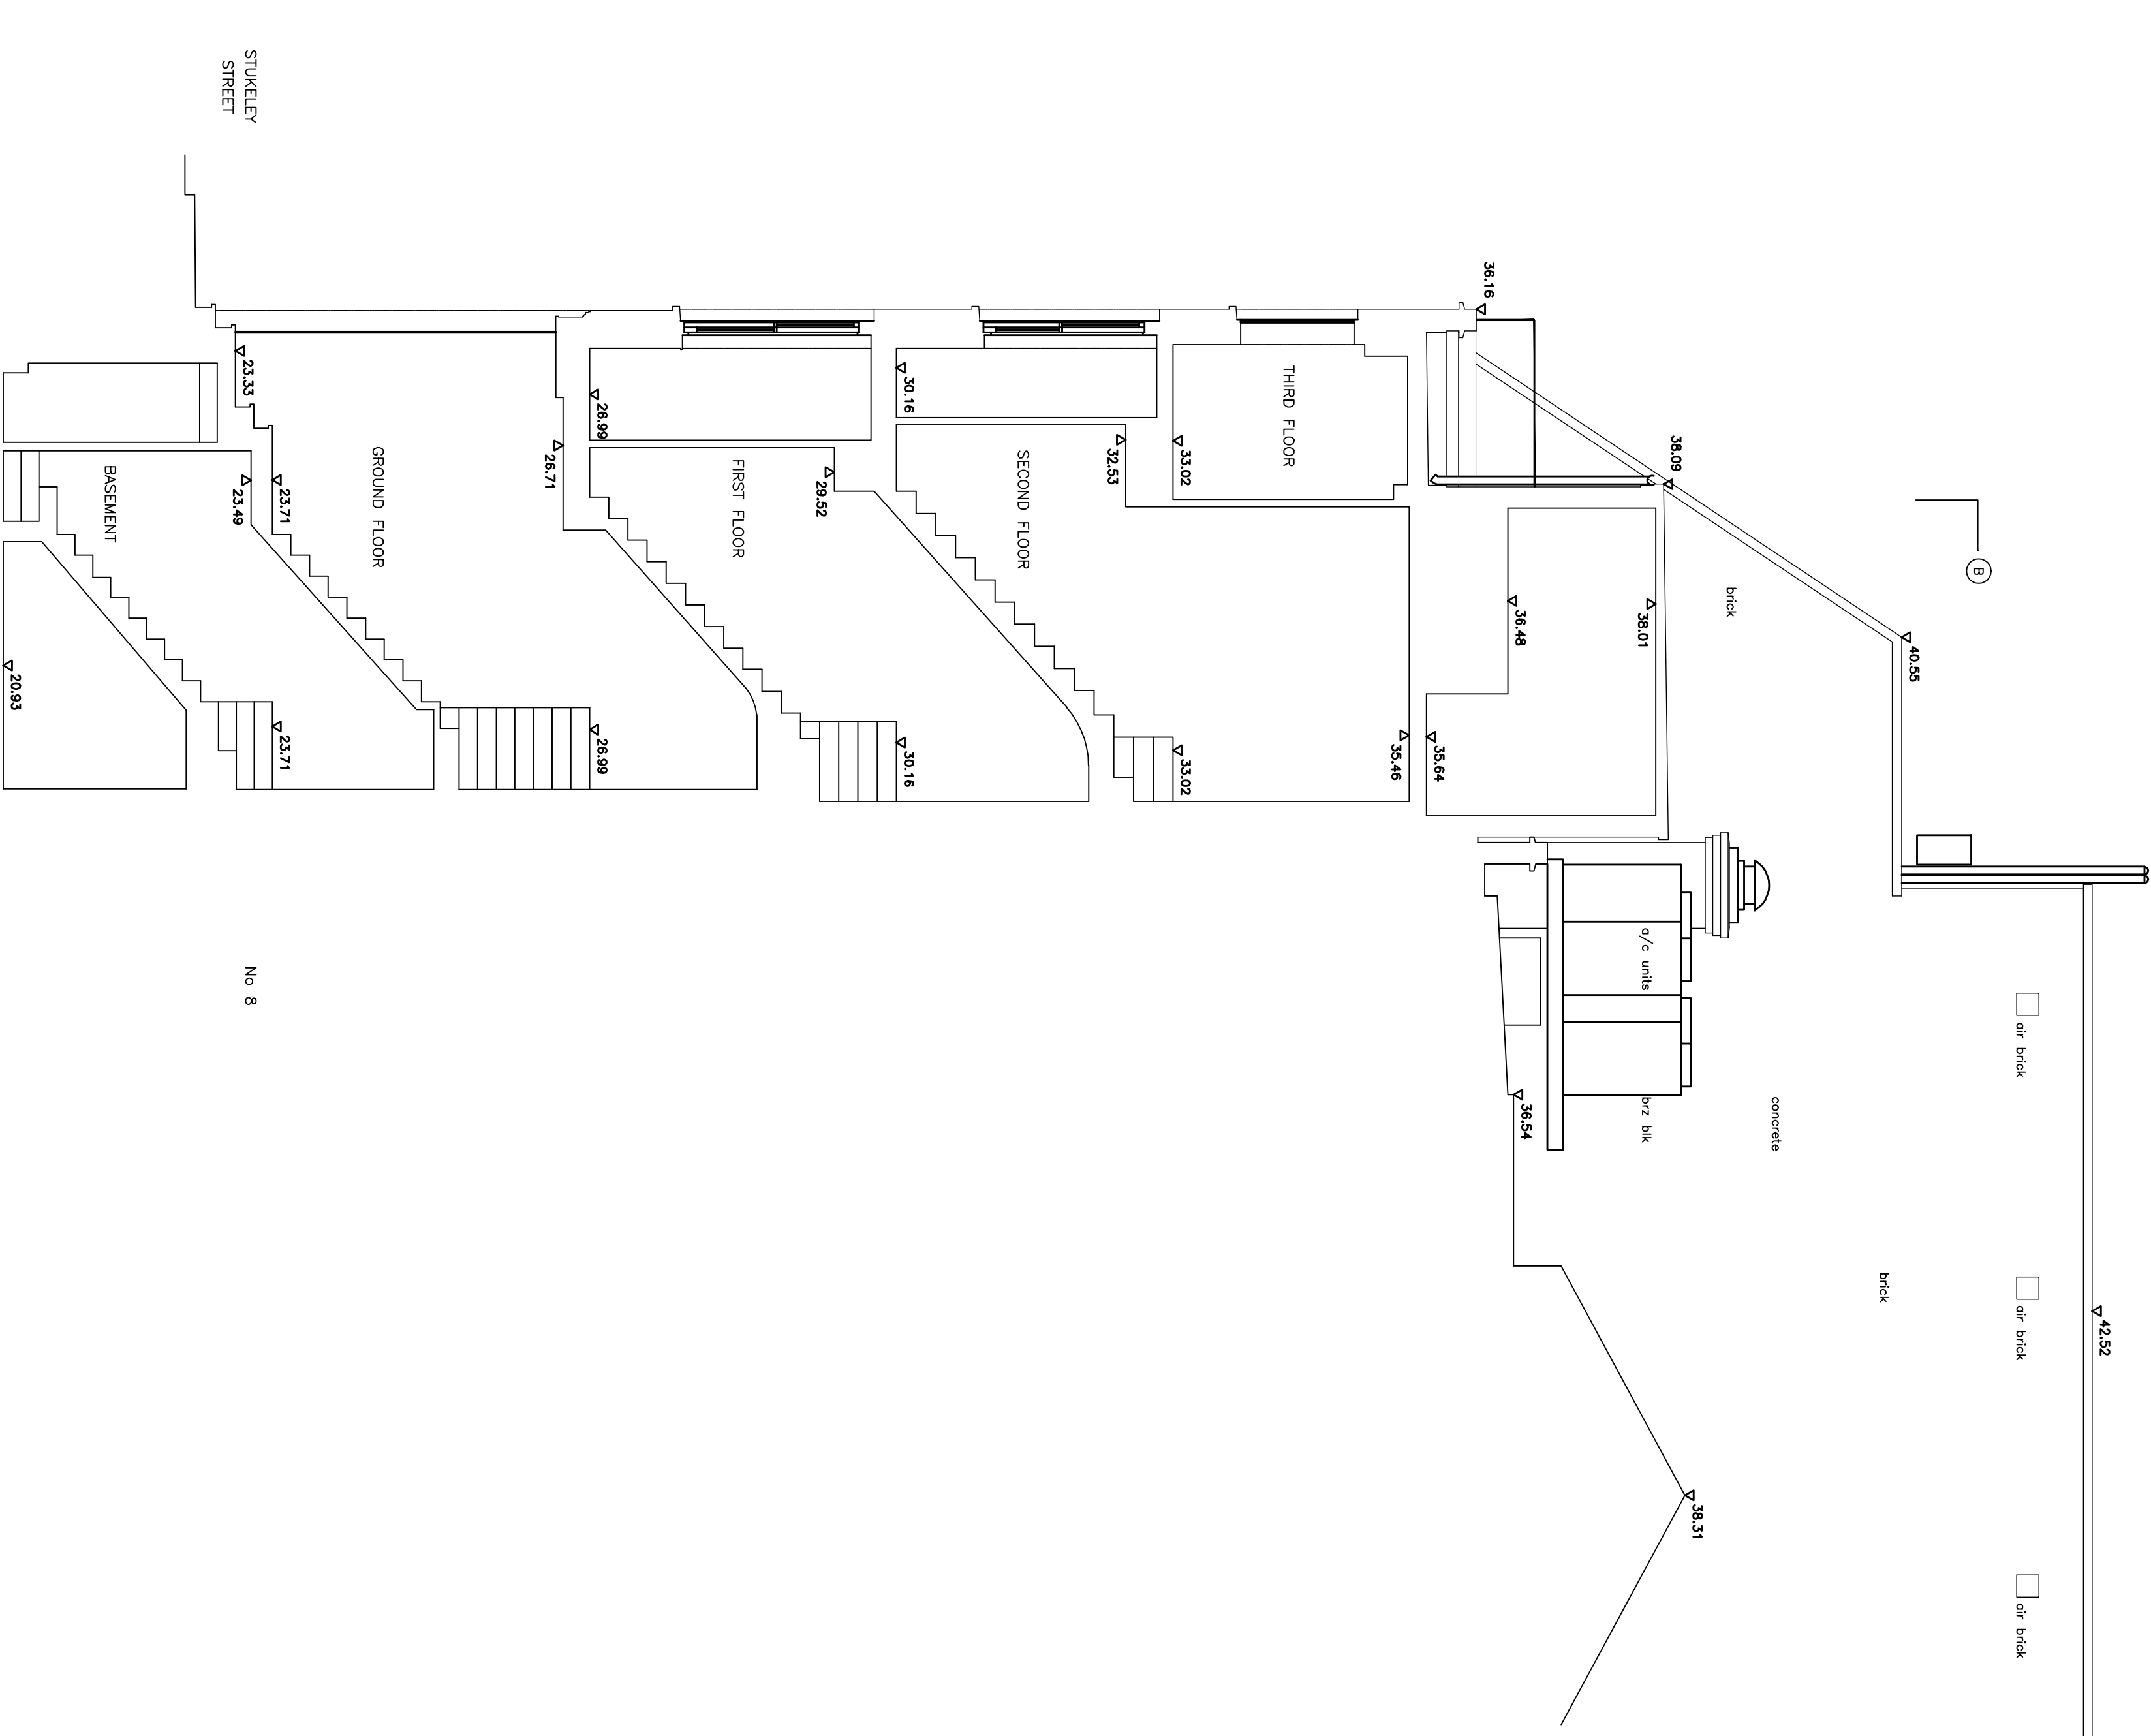

Symbol	Area	Notes	Description of construction

Foundation

106.

18 STUKELEY STREET WC2

EXISTING SECTION AA

1:50

JULY 2010

46

EX200

Copyright: 39-41 North Road, London, N17 8DP. Email: info@foundation-architecture.com

1:50

JULY 2010


46

EX200

*Scale is 1:50 AND 1:10 at A3

Set in

1:100 @ A3

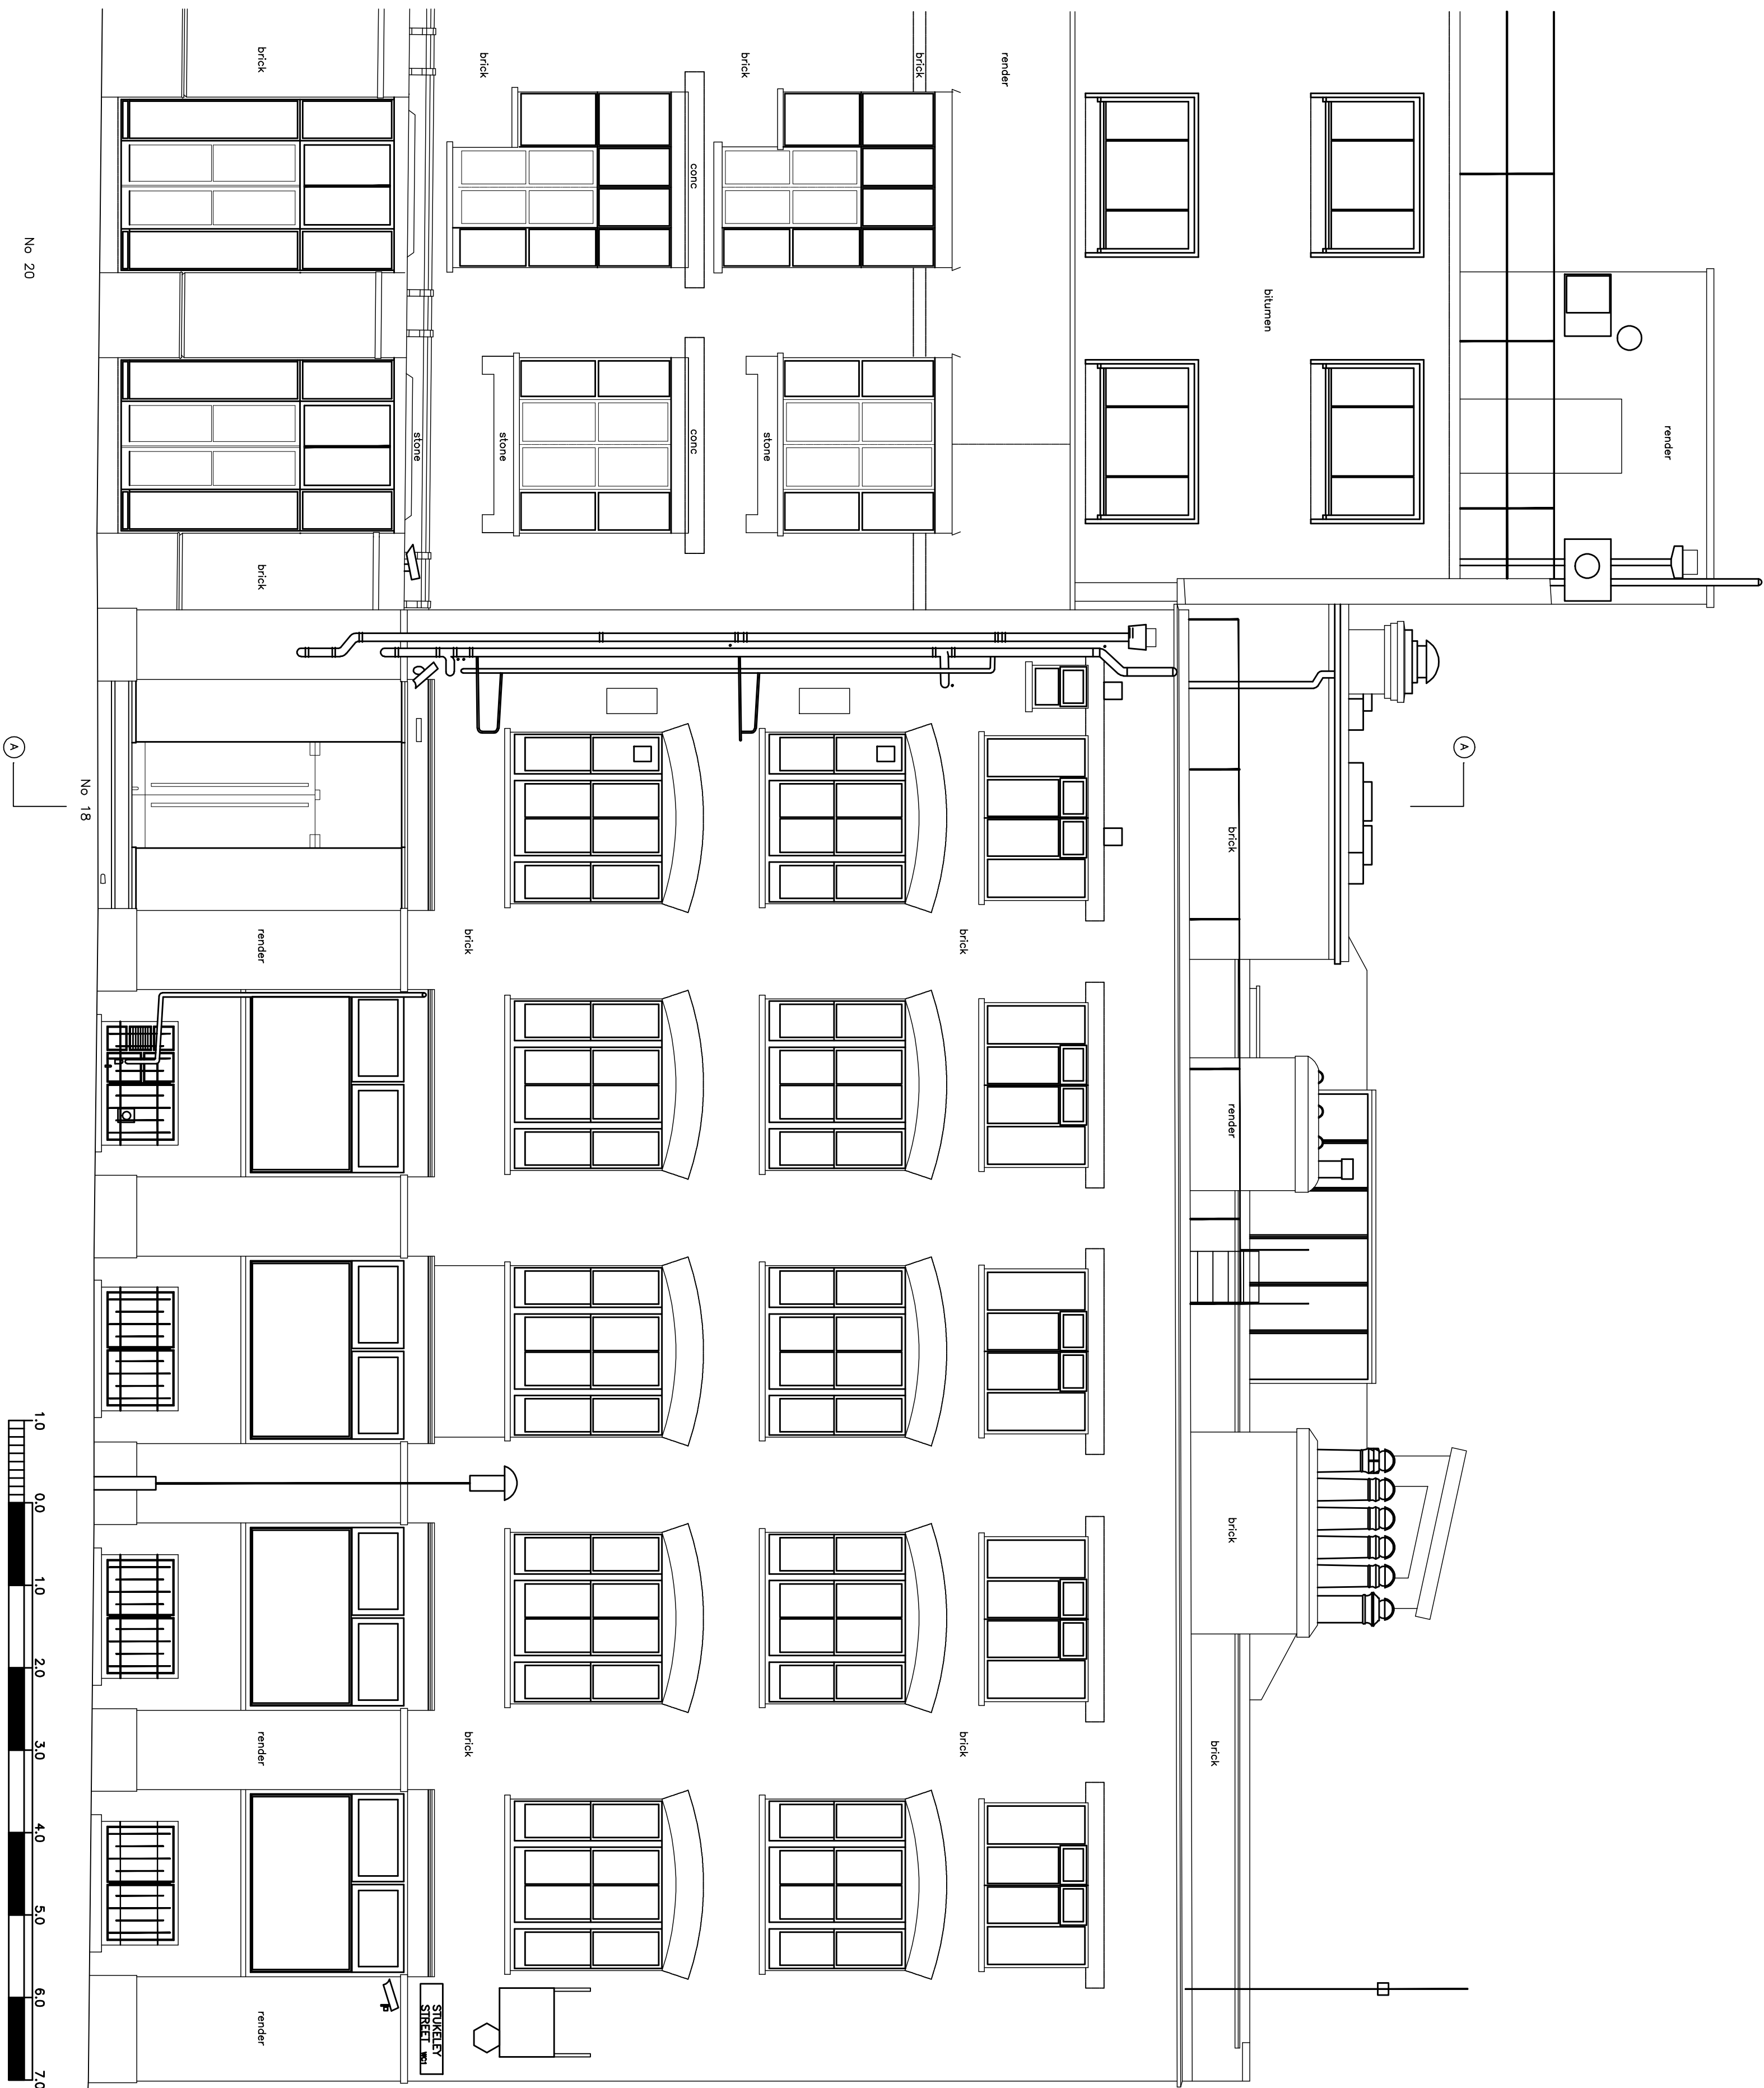

NORTH WEST ELEVATION
(STUKELEY STREET)


No 20

No 18

Age Group	Percentage (%)
10-14	0.5
15-19	0.5
20-24	0.5
25-29	0.5
30-34	0.5
35-39	0.5
40-44	0.5
45-49	0.5
50-54	0.5
55-59	0.5
60-64	0.5
65-69	0.5
70-74	0.5
75-79	0.5
80-84	0.5
85-89	0.5
90-94	0.5
95-99	0.5

SMART'S PLACE


INTERNATIONAL HOUSE

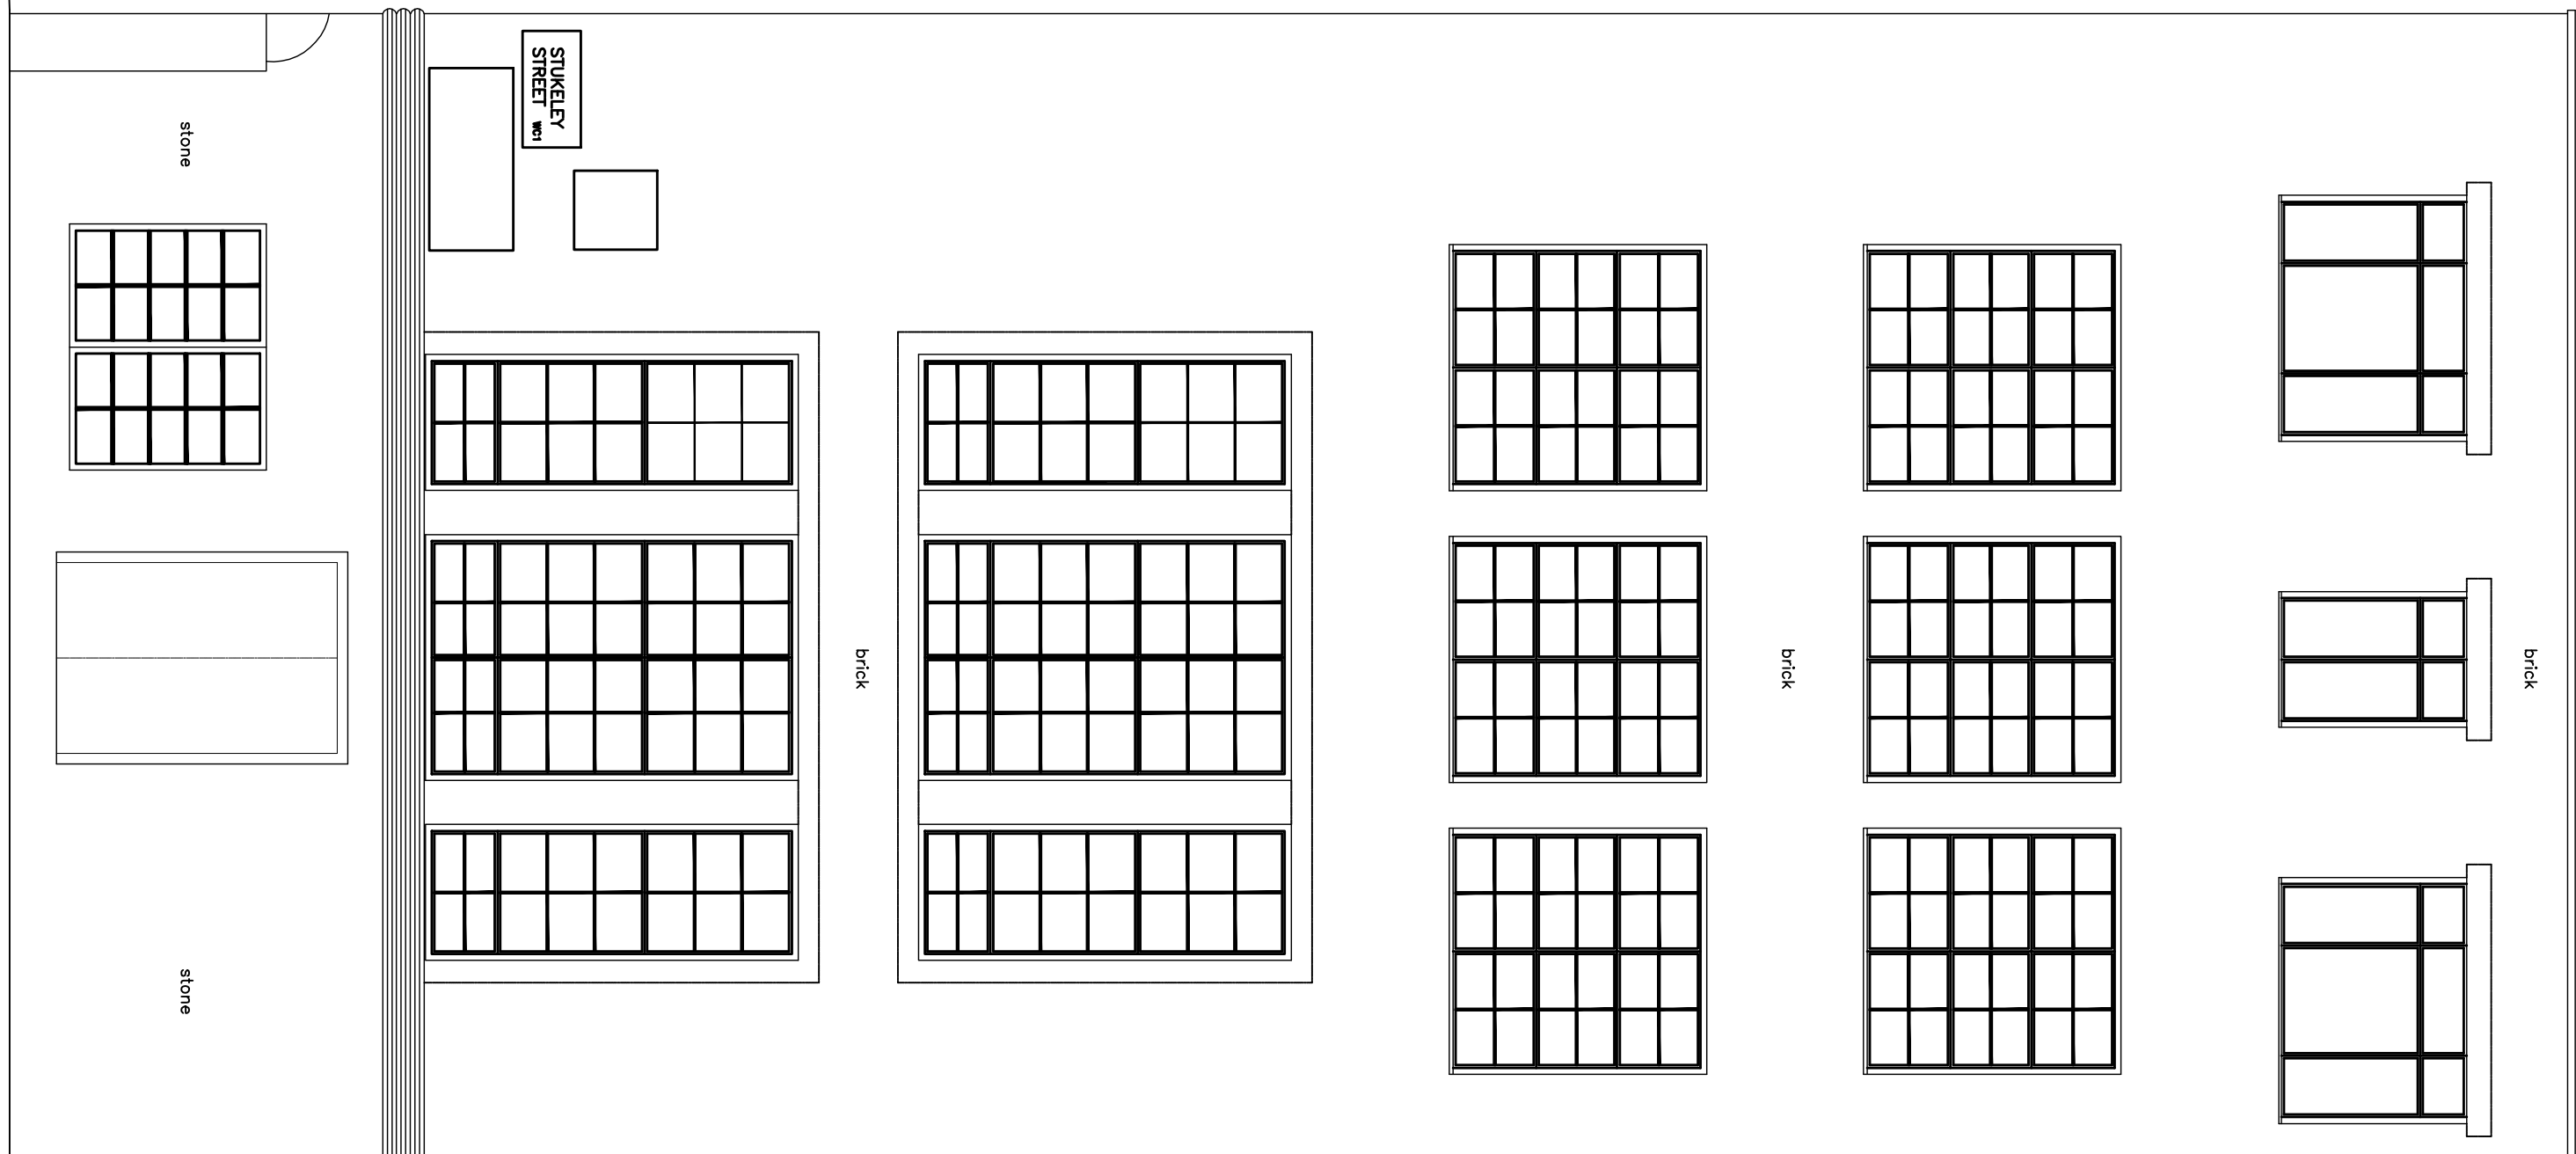

width	date	width	description of construction			
Download: 39-41 North Road, London, N7 9DP Email: info@foundation-architecture.com						
project						
18 STUKELEY STREET WC2						
EXISTING STUKELEY STREET ELEVATION (NW)						
width	date	width	depth	pitch	depth	pitch
1:50	JULY 2010	☐	☐	4/5	E300	
All dimensions to be verified on site.						

Scale is 1:50 AND 1:10 at A3

1:100 @ A3

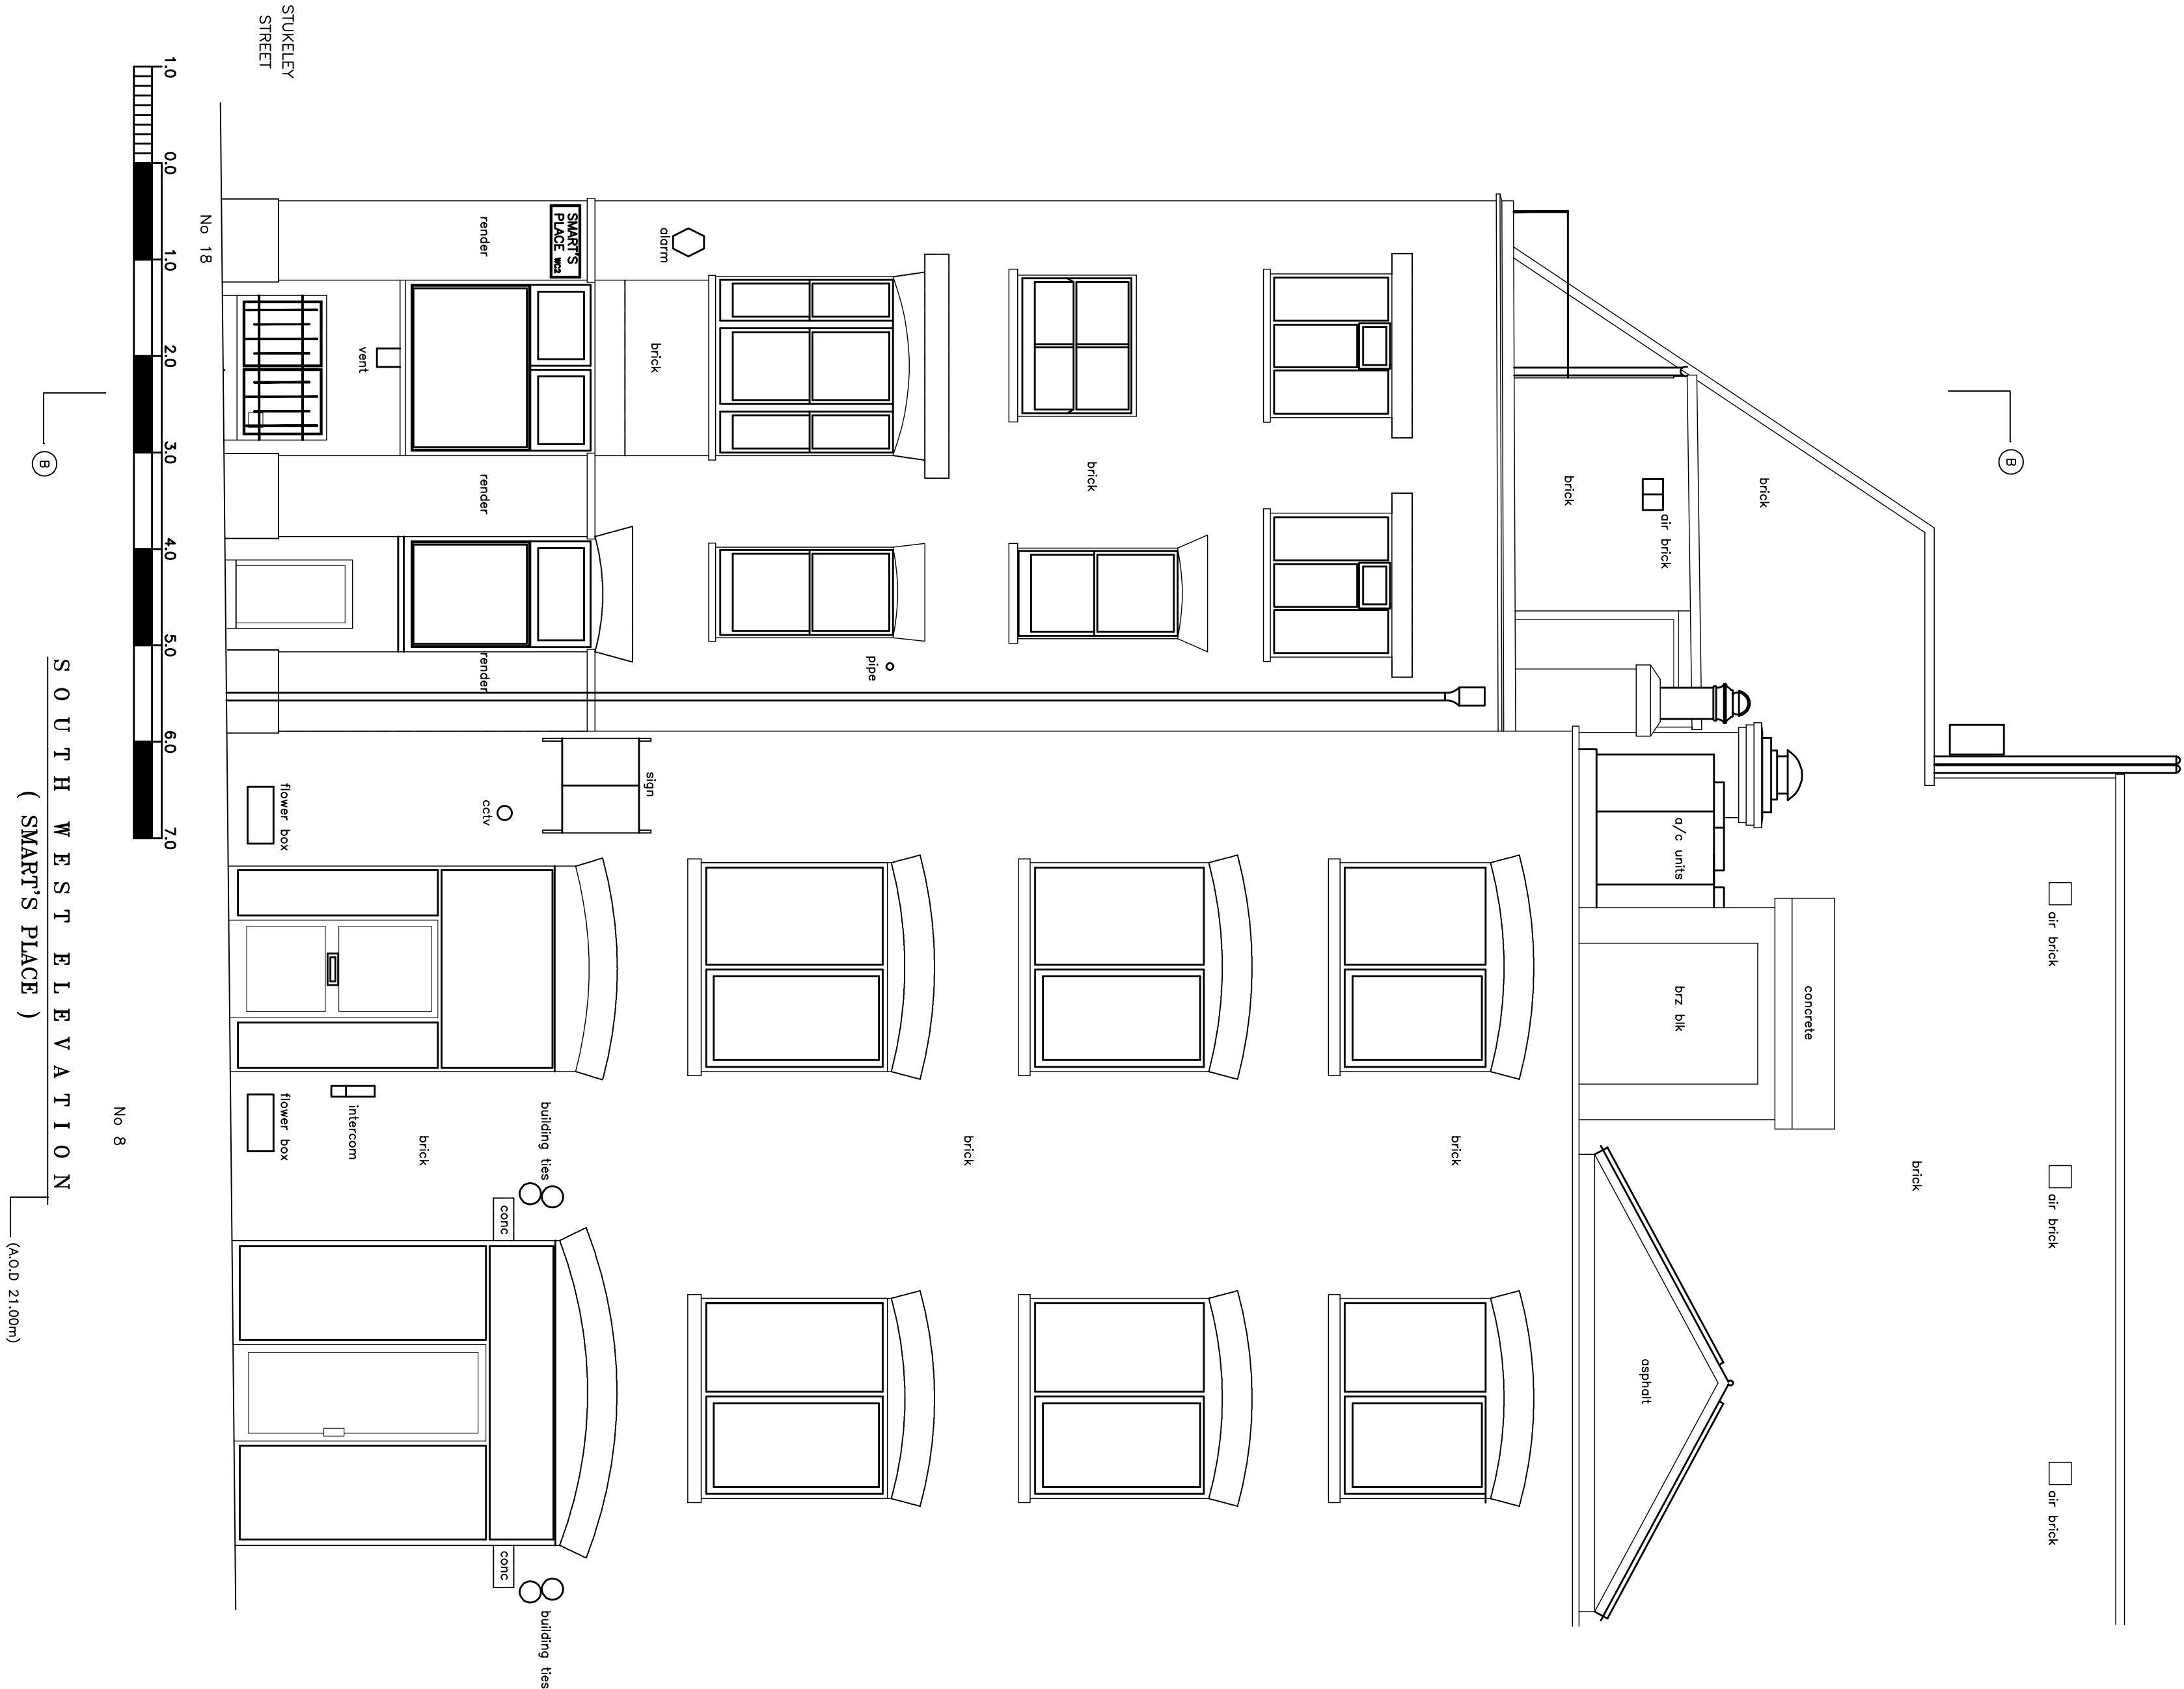

Symbol	Meaning	Description of modification

Foundation architects		Consultants: 39-41 North Road, London, N7 8DP Email: info@foundation-architects.com	
18 STUKELEY STREET WC2		EXISTING SMART'S PLACE ELEVATION (SW)	
Scale	1:50	Date	JULY 2010
Sheet	46	Page	46
E301		All dimensions to be verified on site.	

*Scale is 1:50 AND 1:10 at A3