




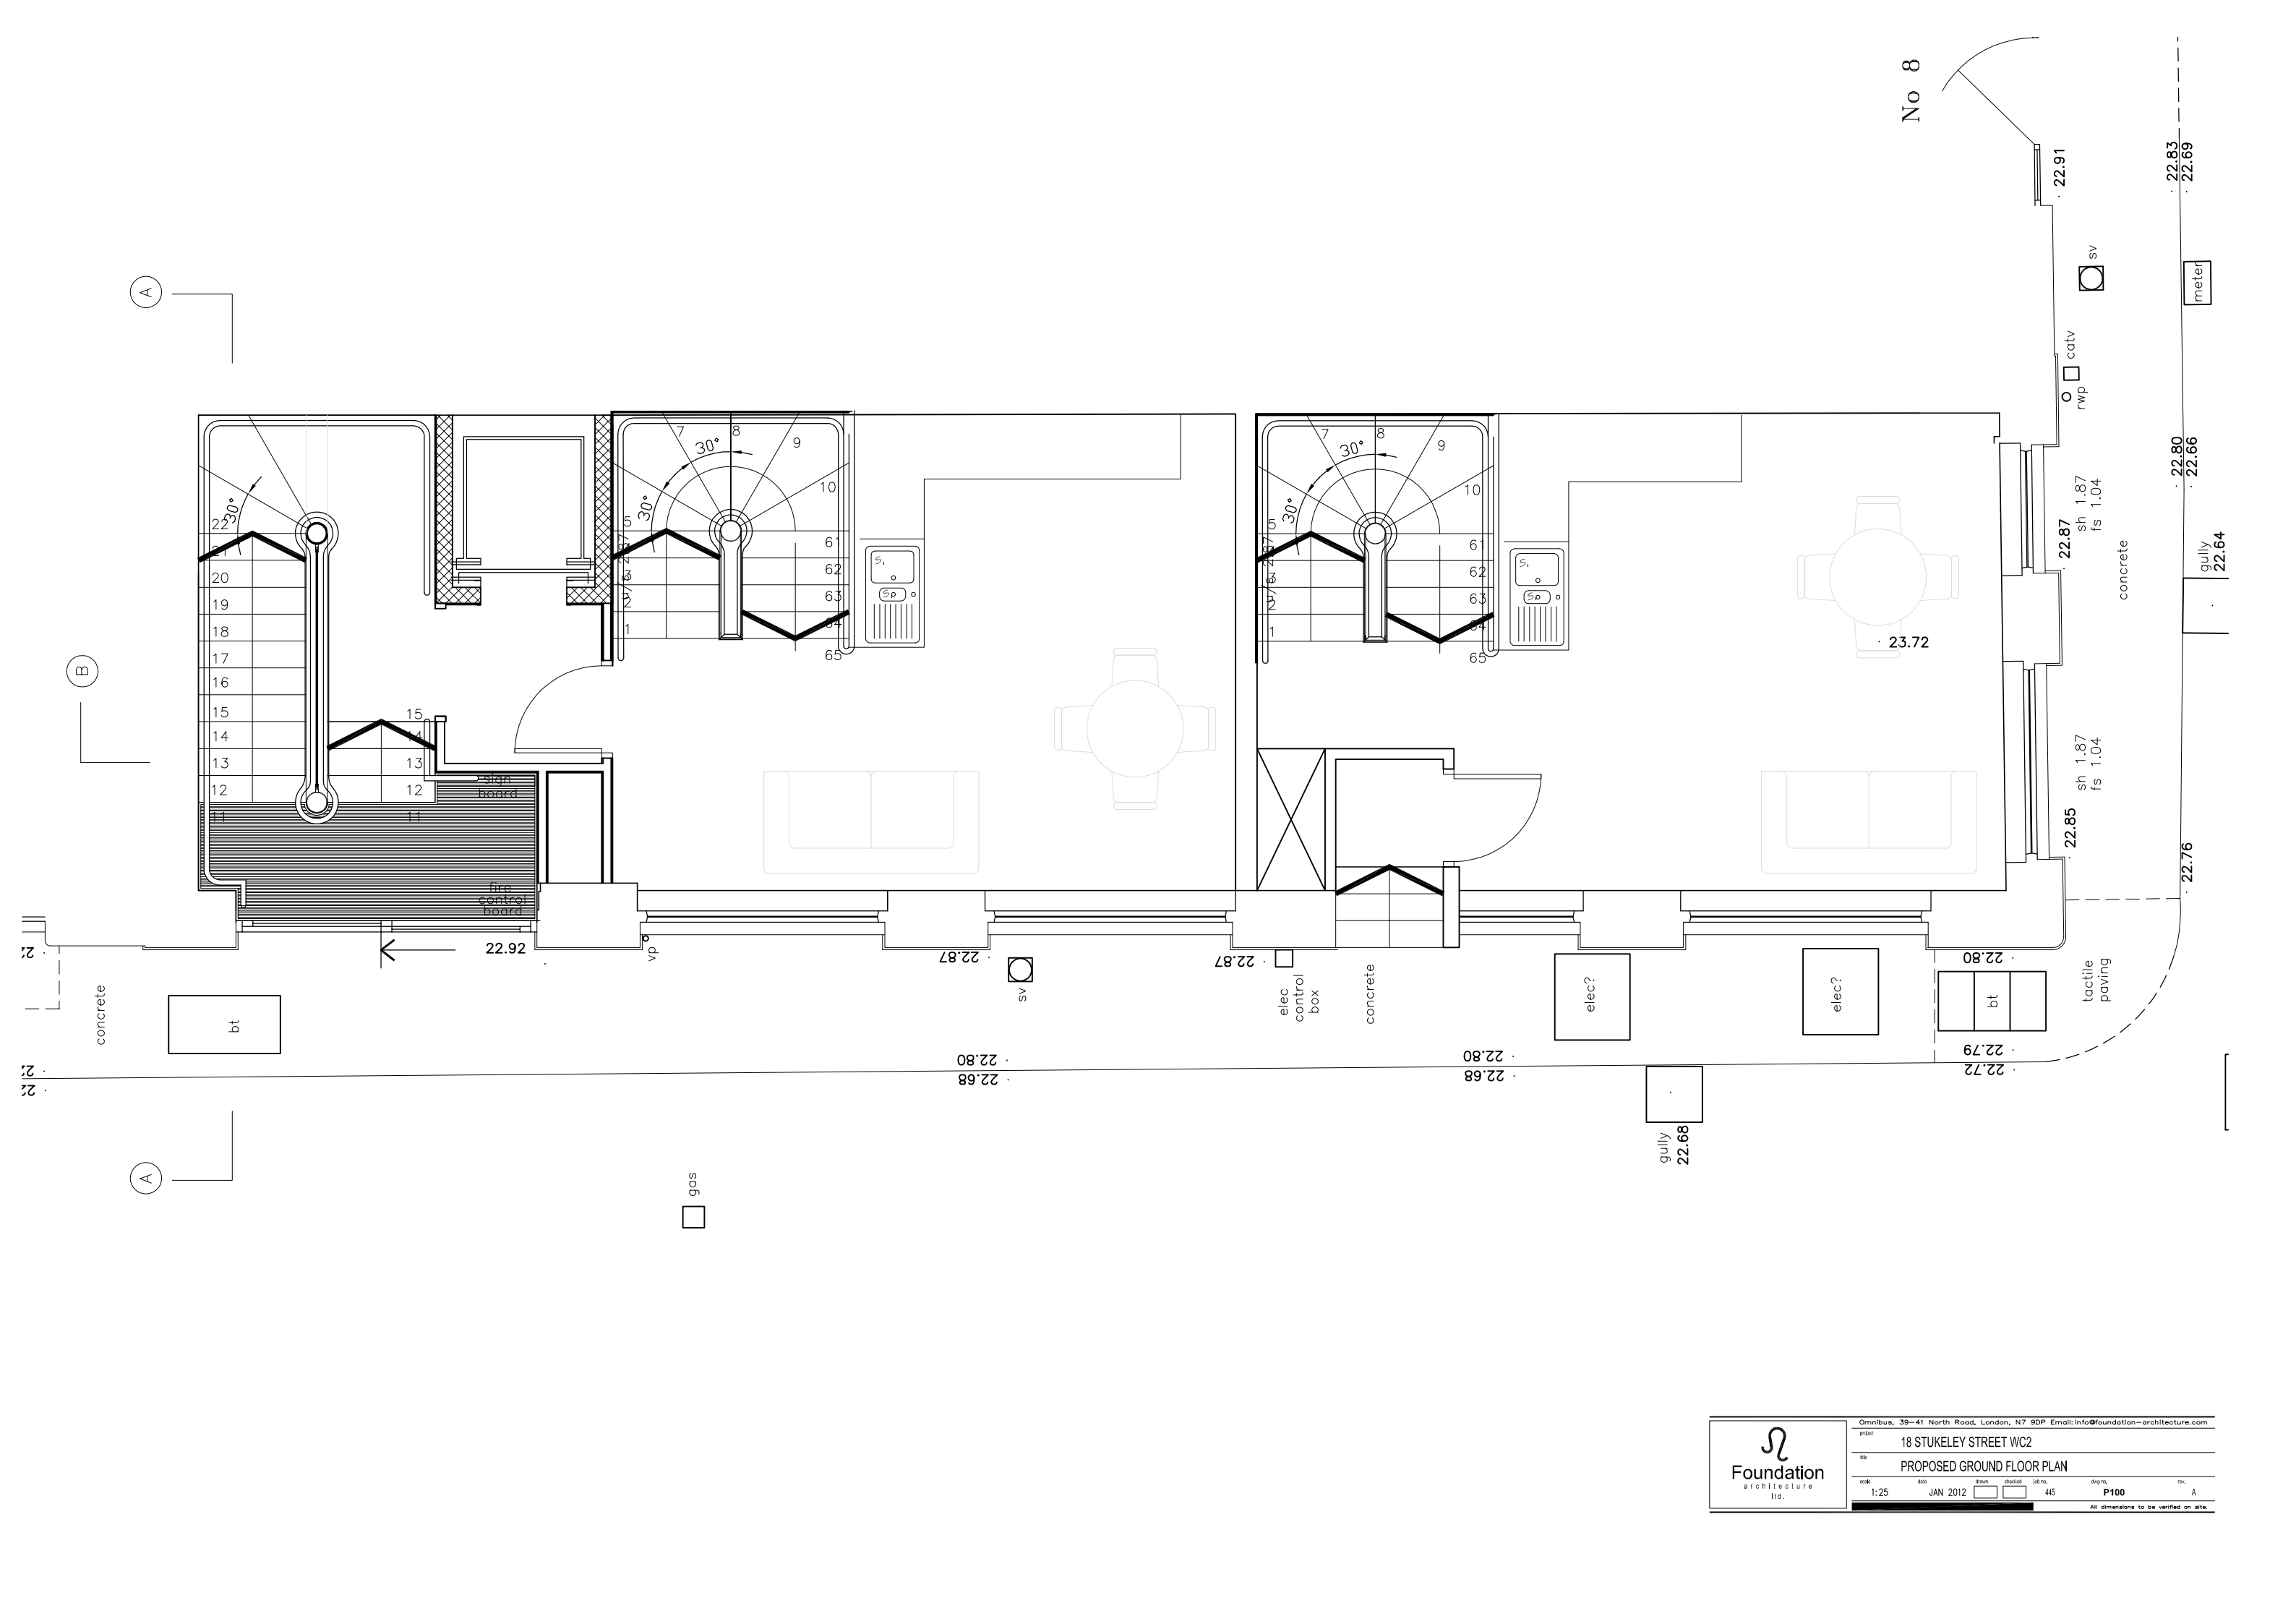

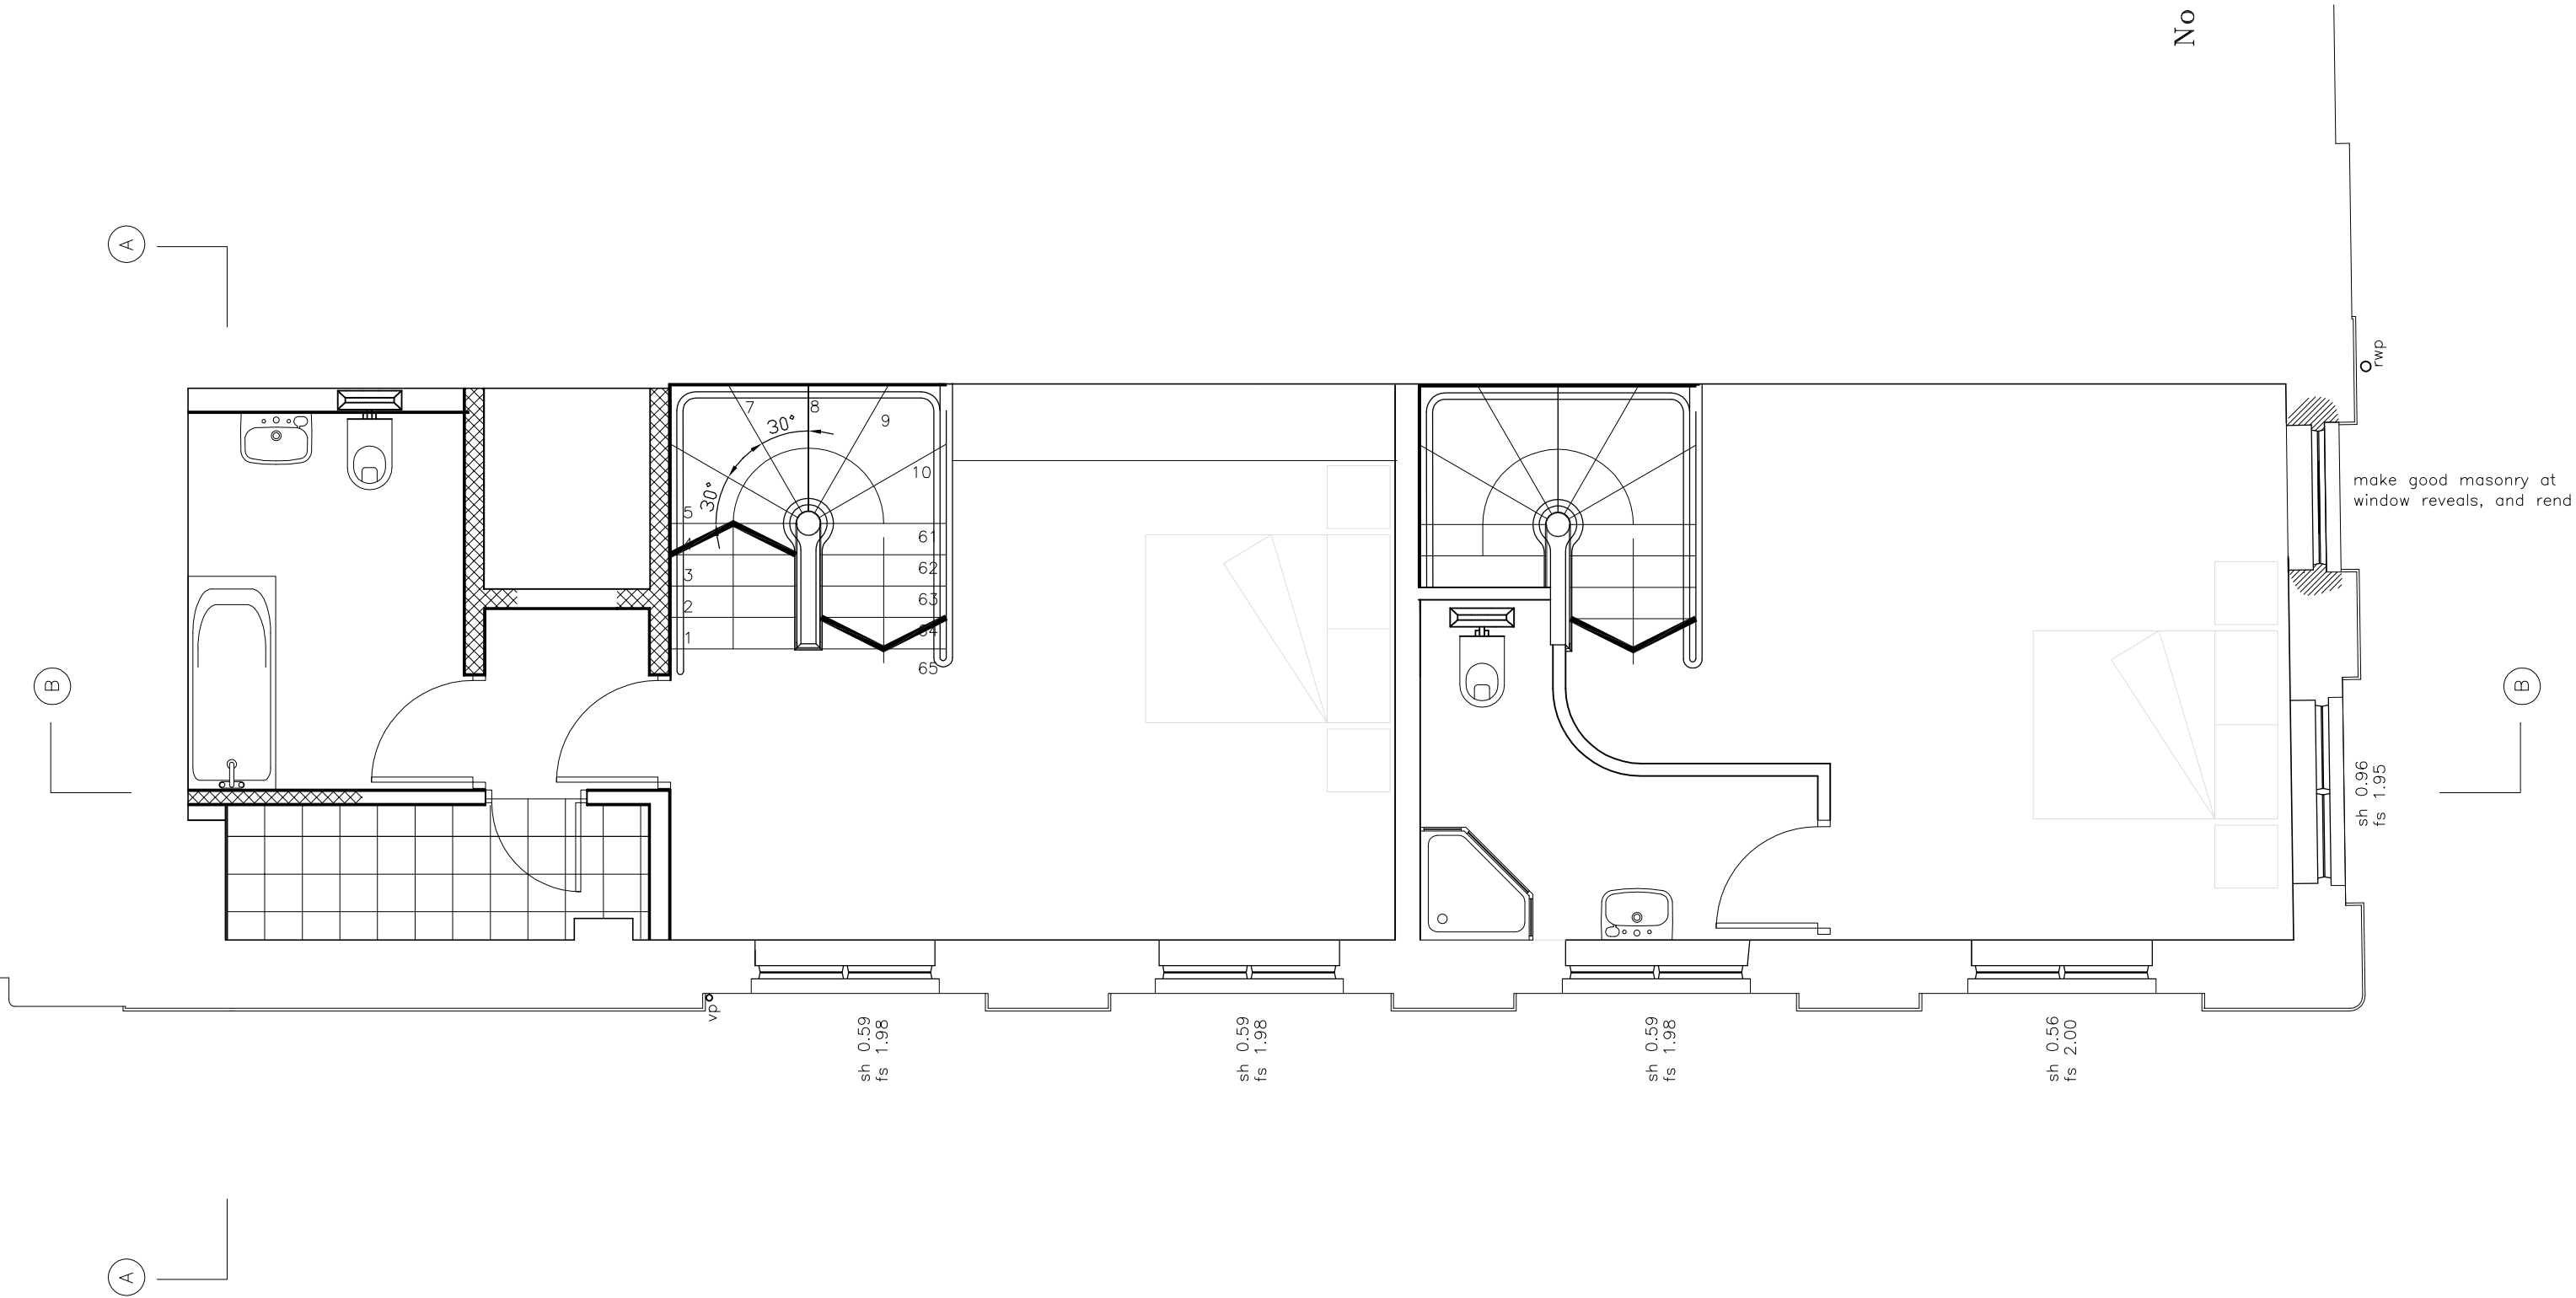



DESIGNED BY: [REDACTED]


	Omnibus, 39-41 North Road, London, N7 9DP Email: info@foundation-architecture.com									
	project 18 STUKELEY STREET WC2									
	title PROPOSED BASEMENT PLAN									
	scale 1:25	date JAN 2012	drawn	checked	job no. 445	dwg no. P099	rev. A	All dimensions to be verified on site.		

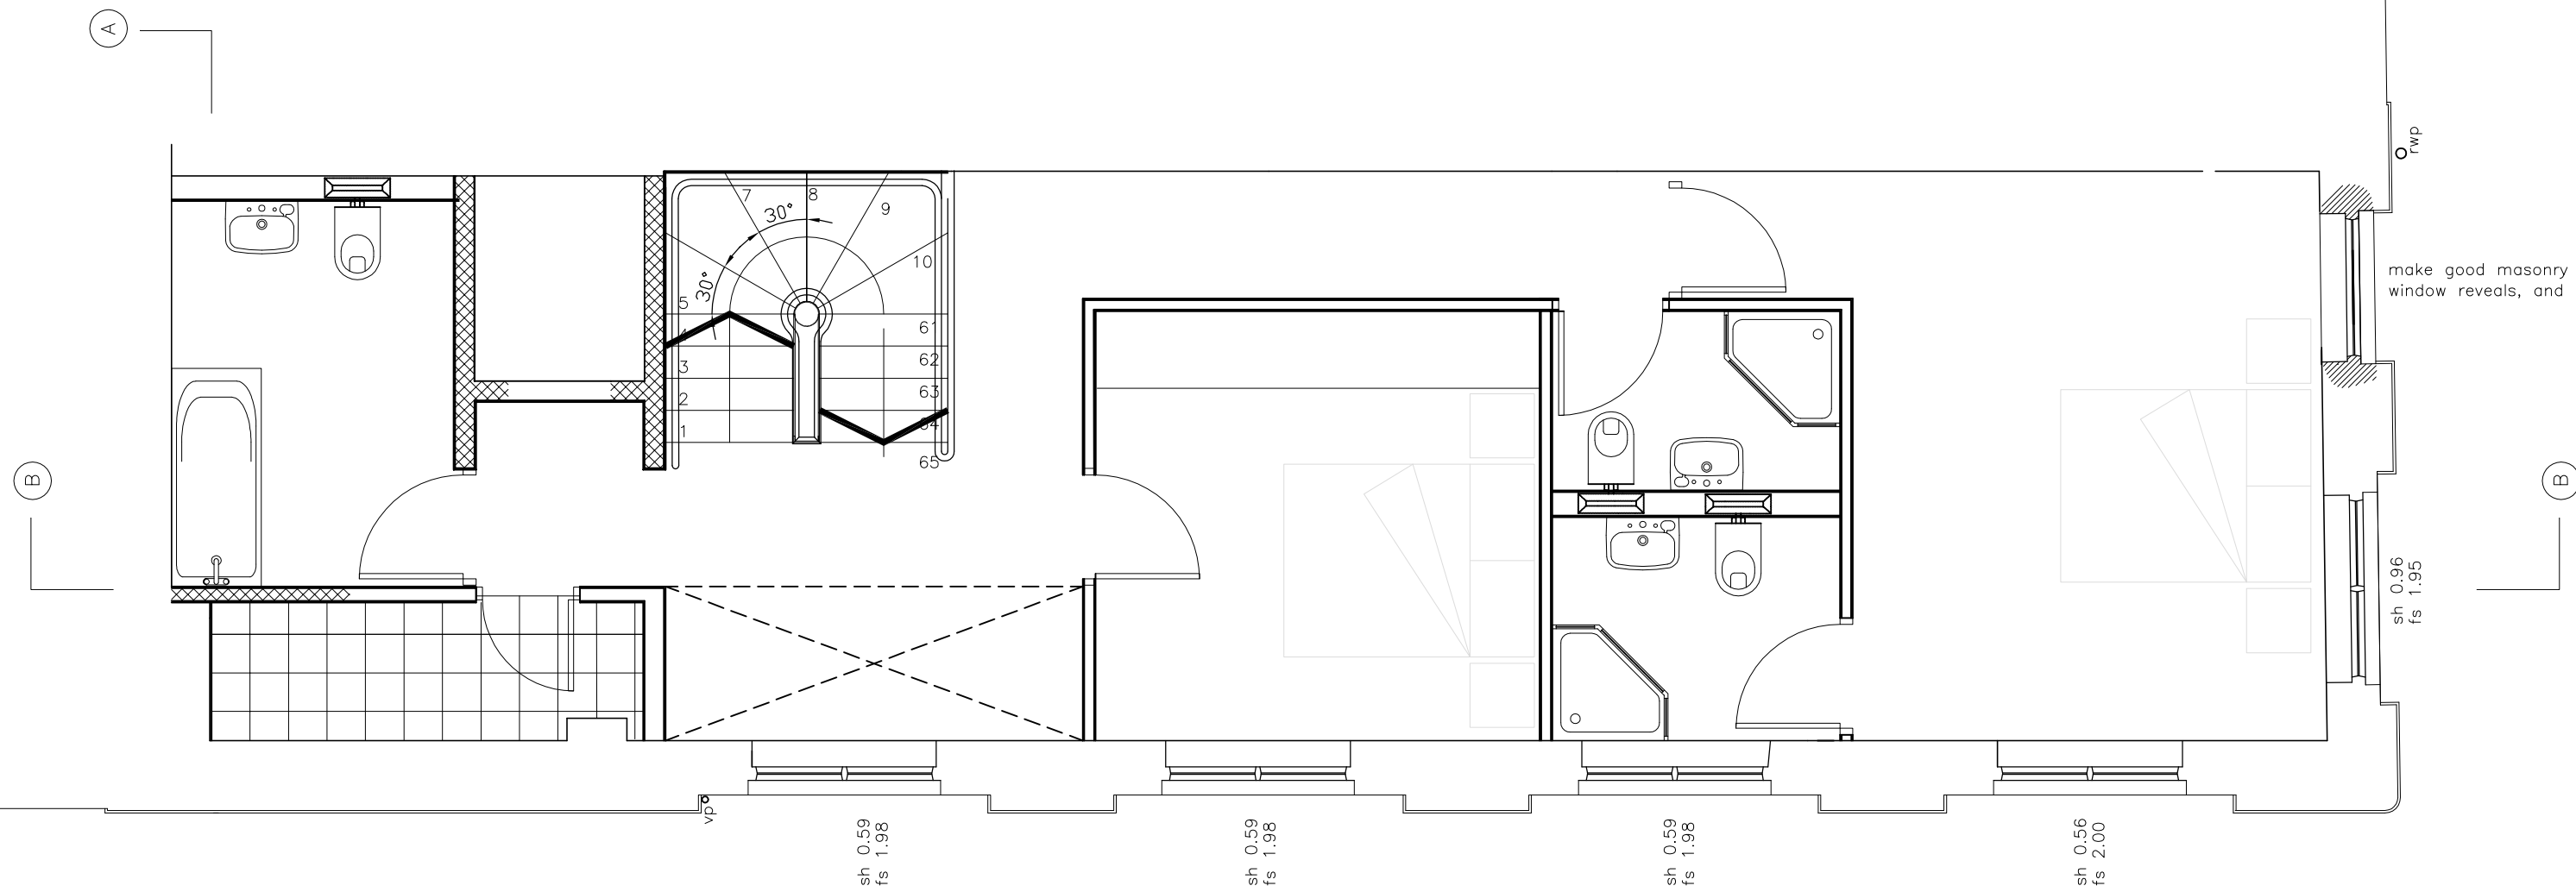


STUKELEY STREET

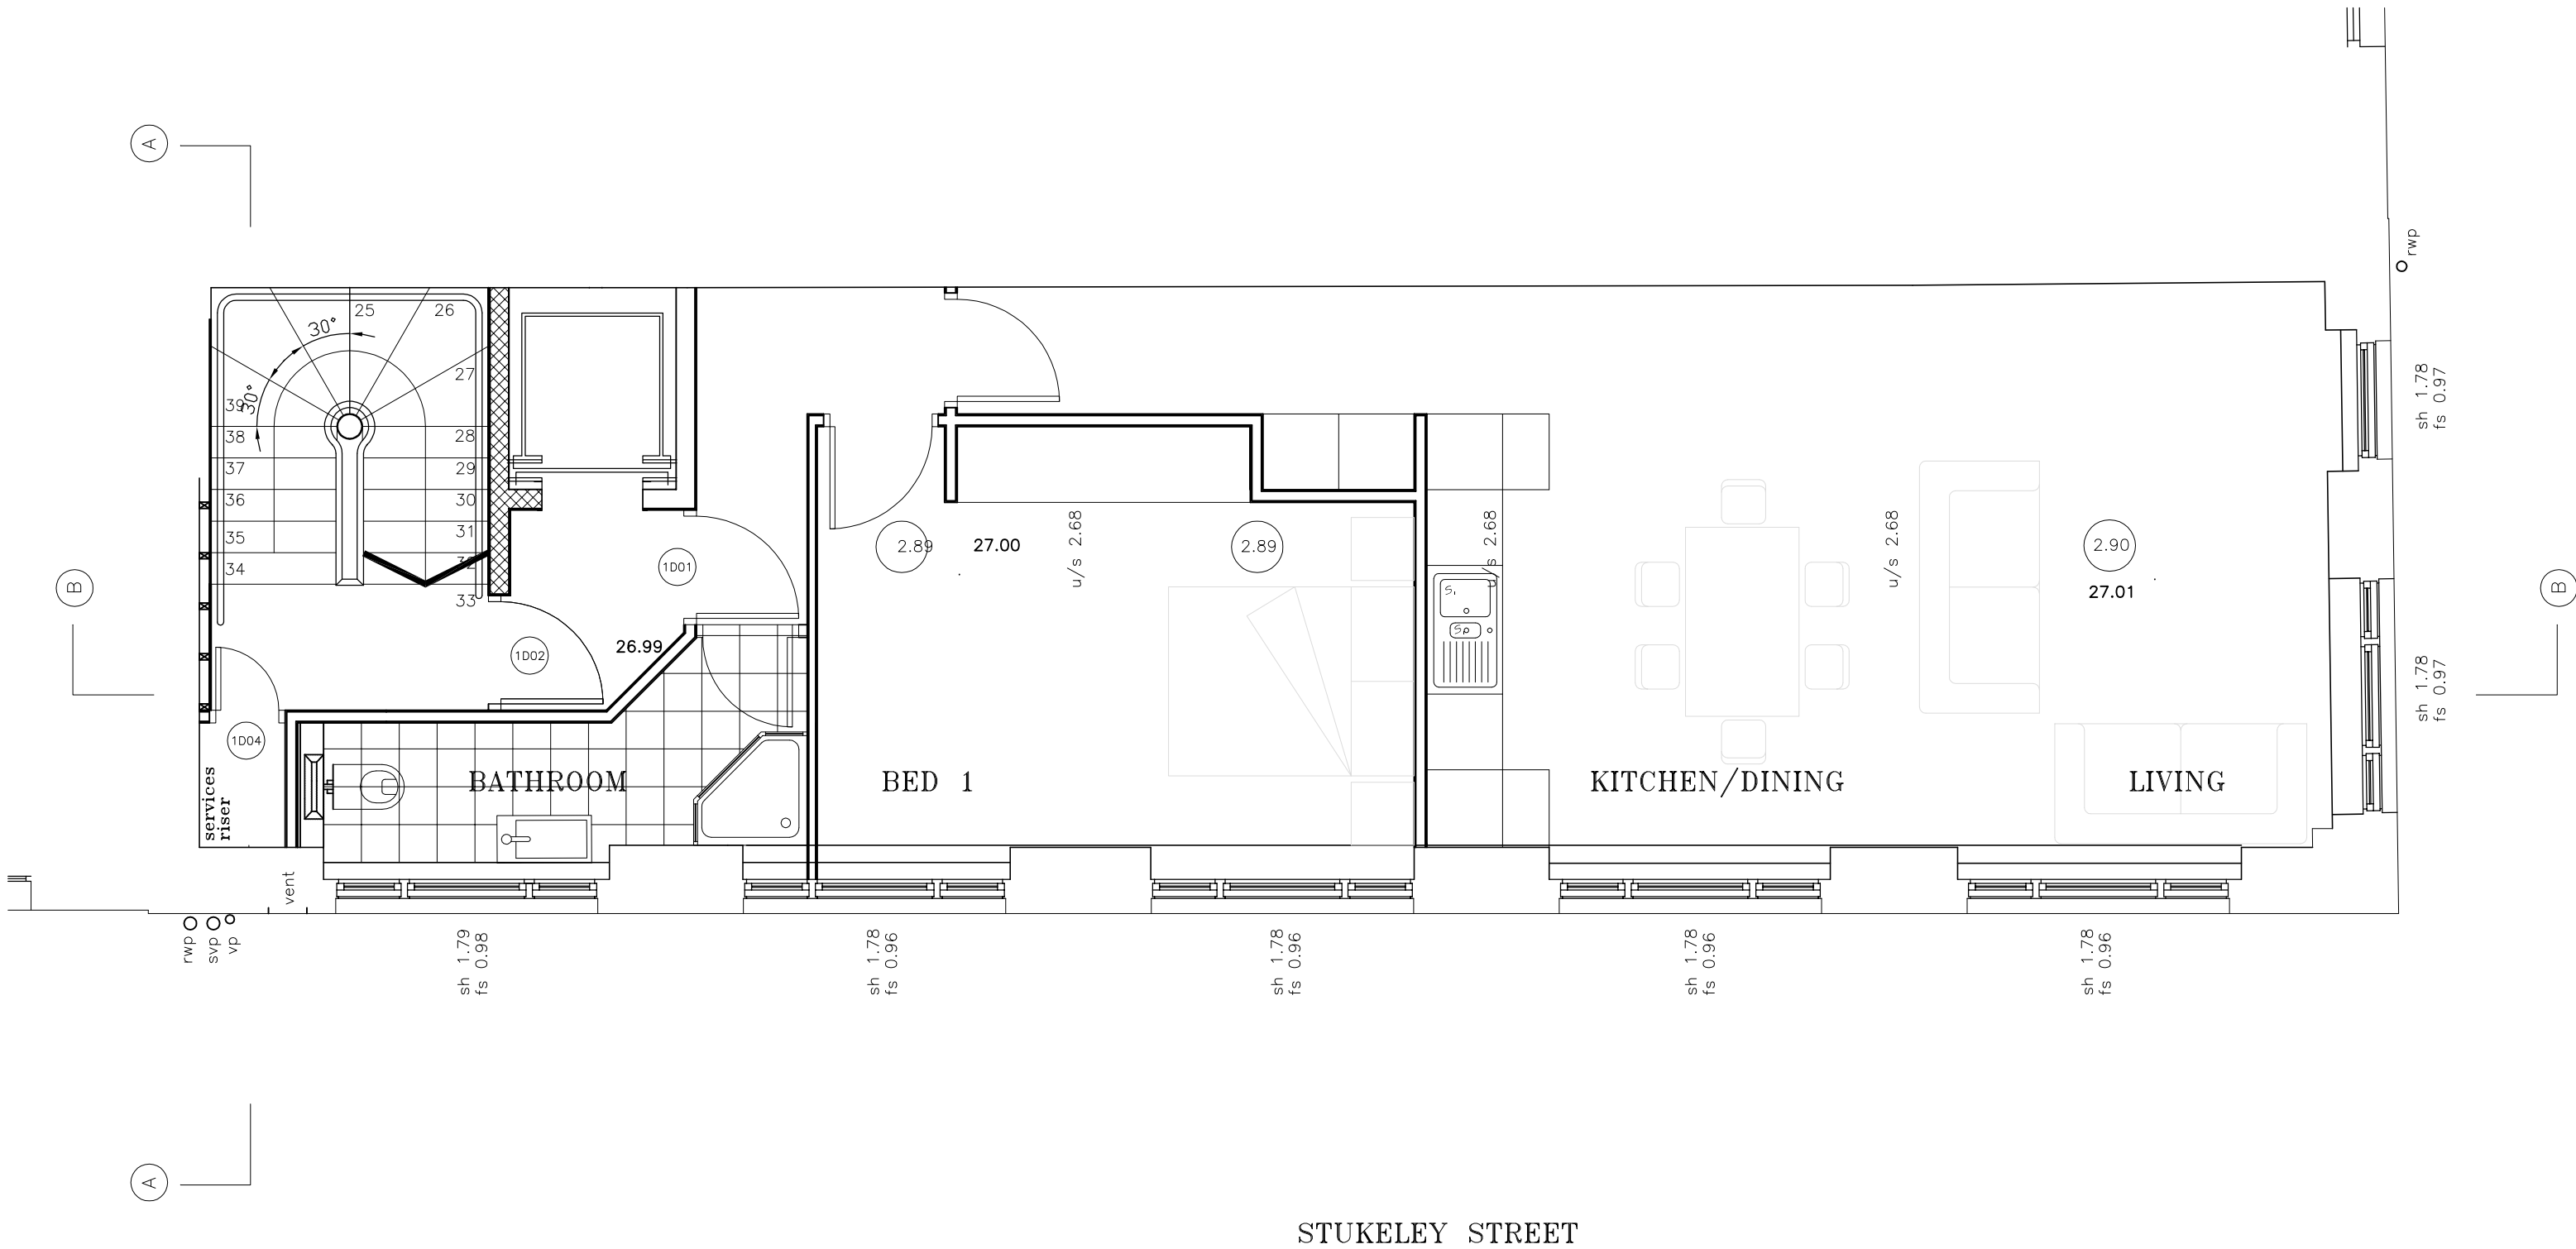


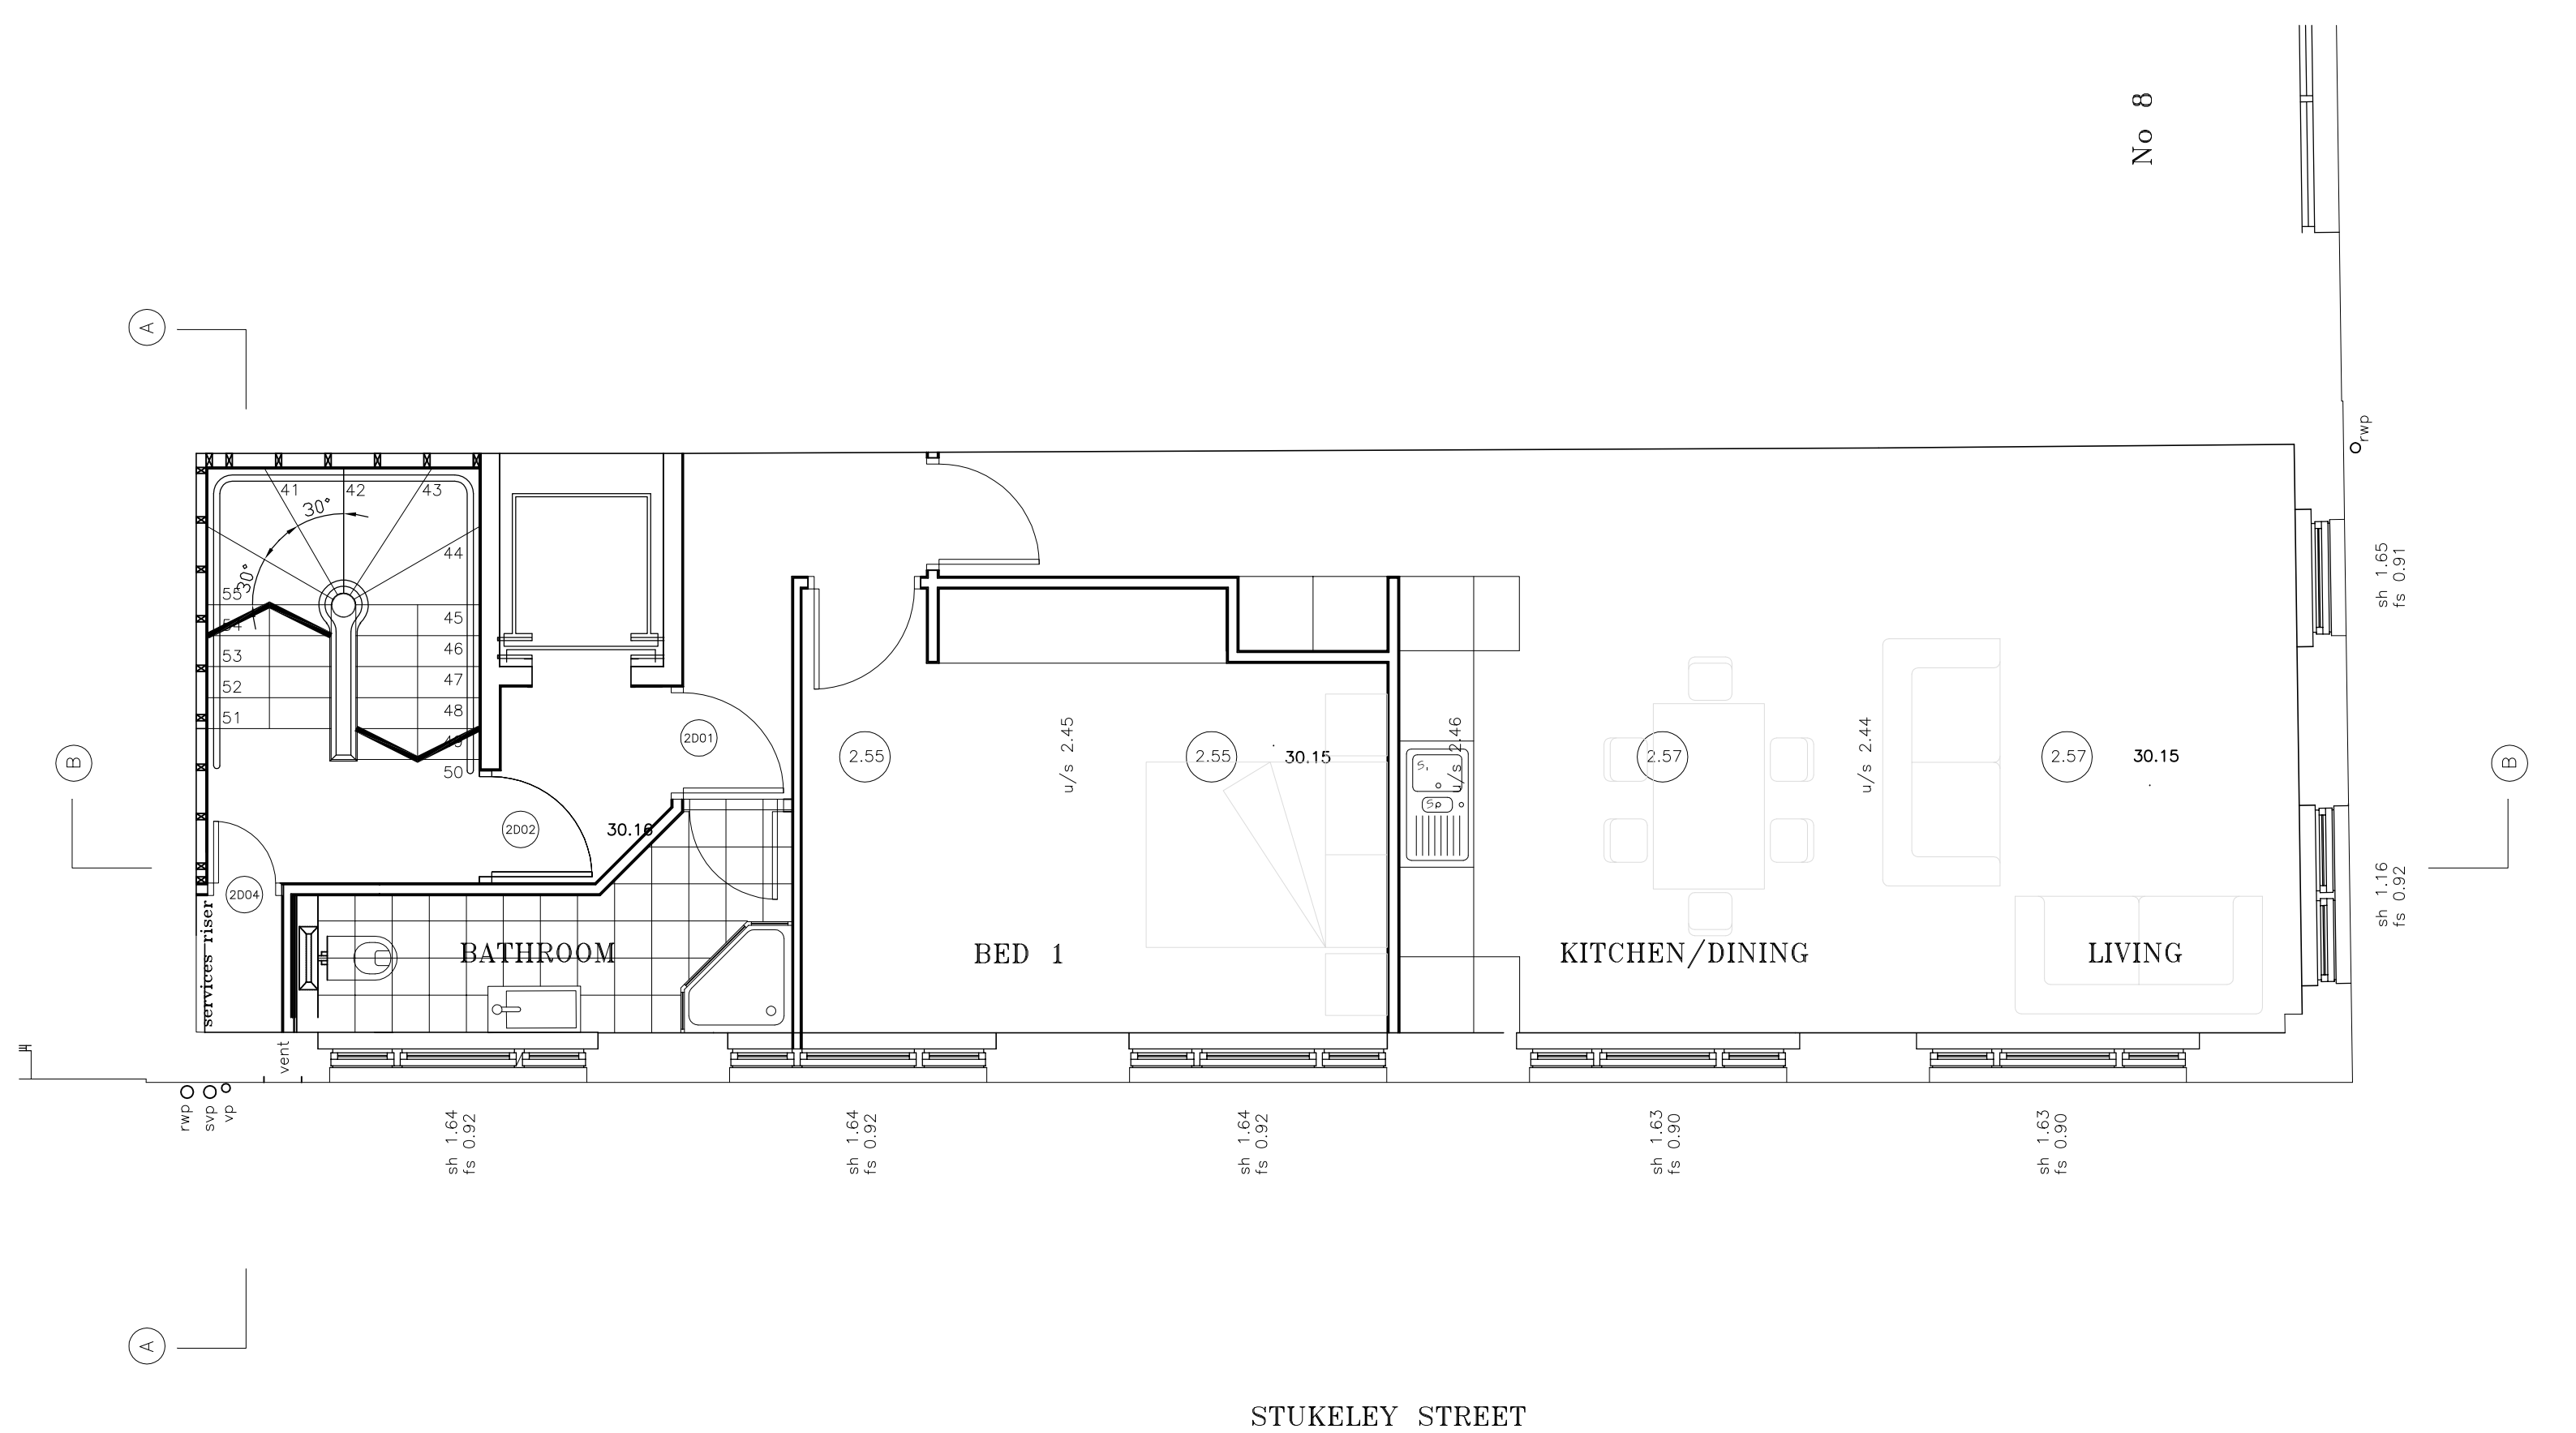


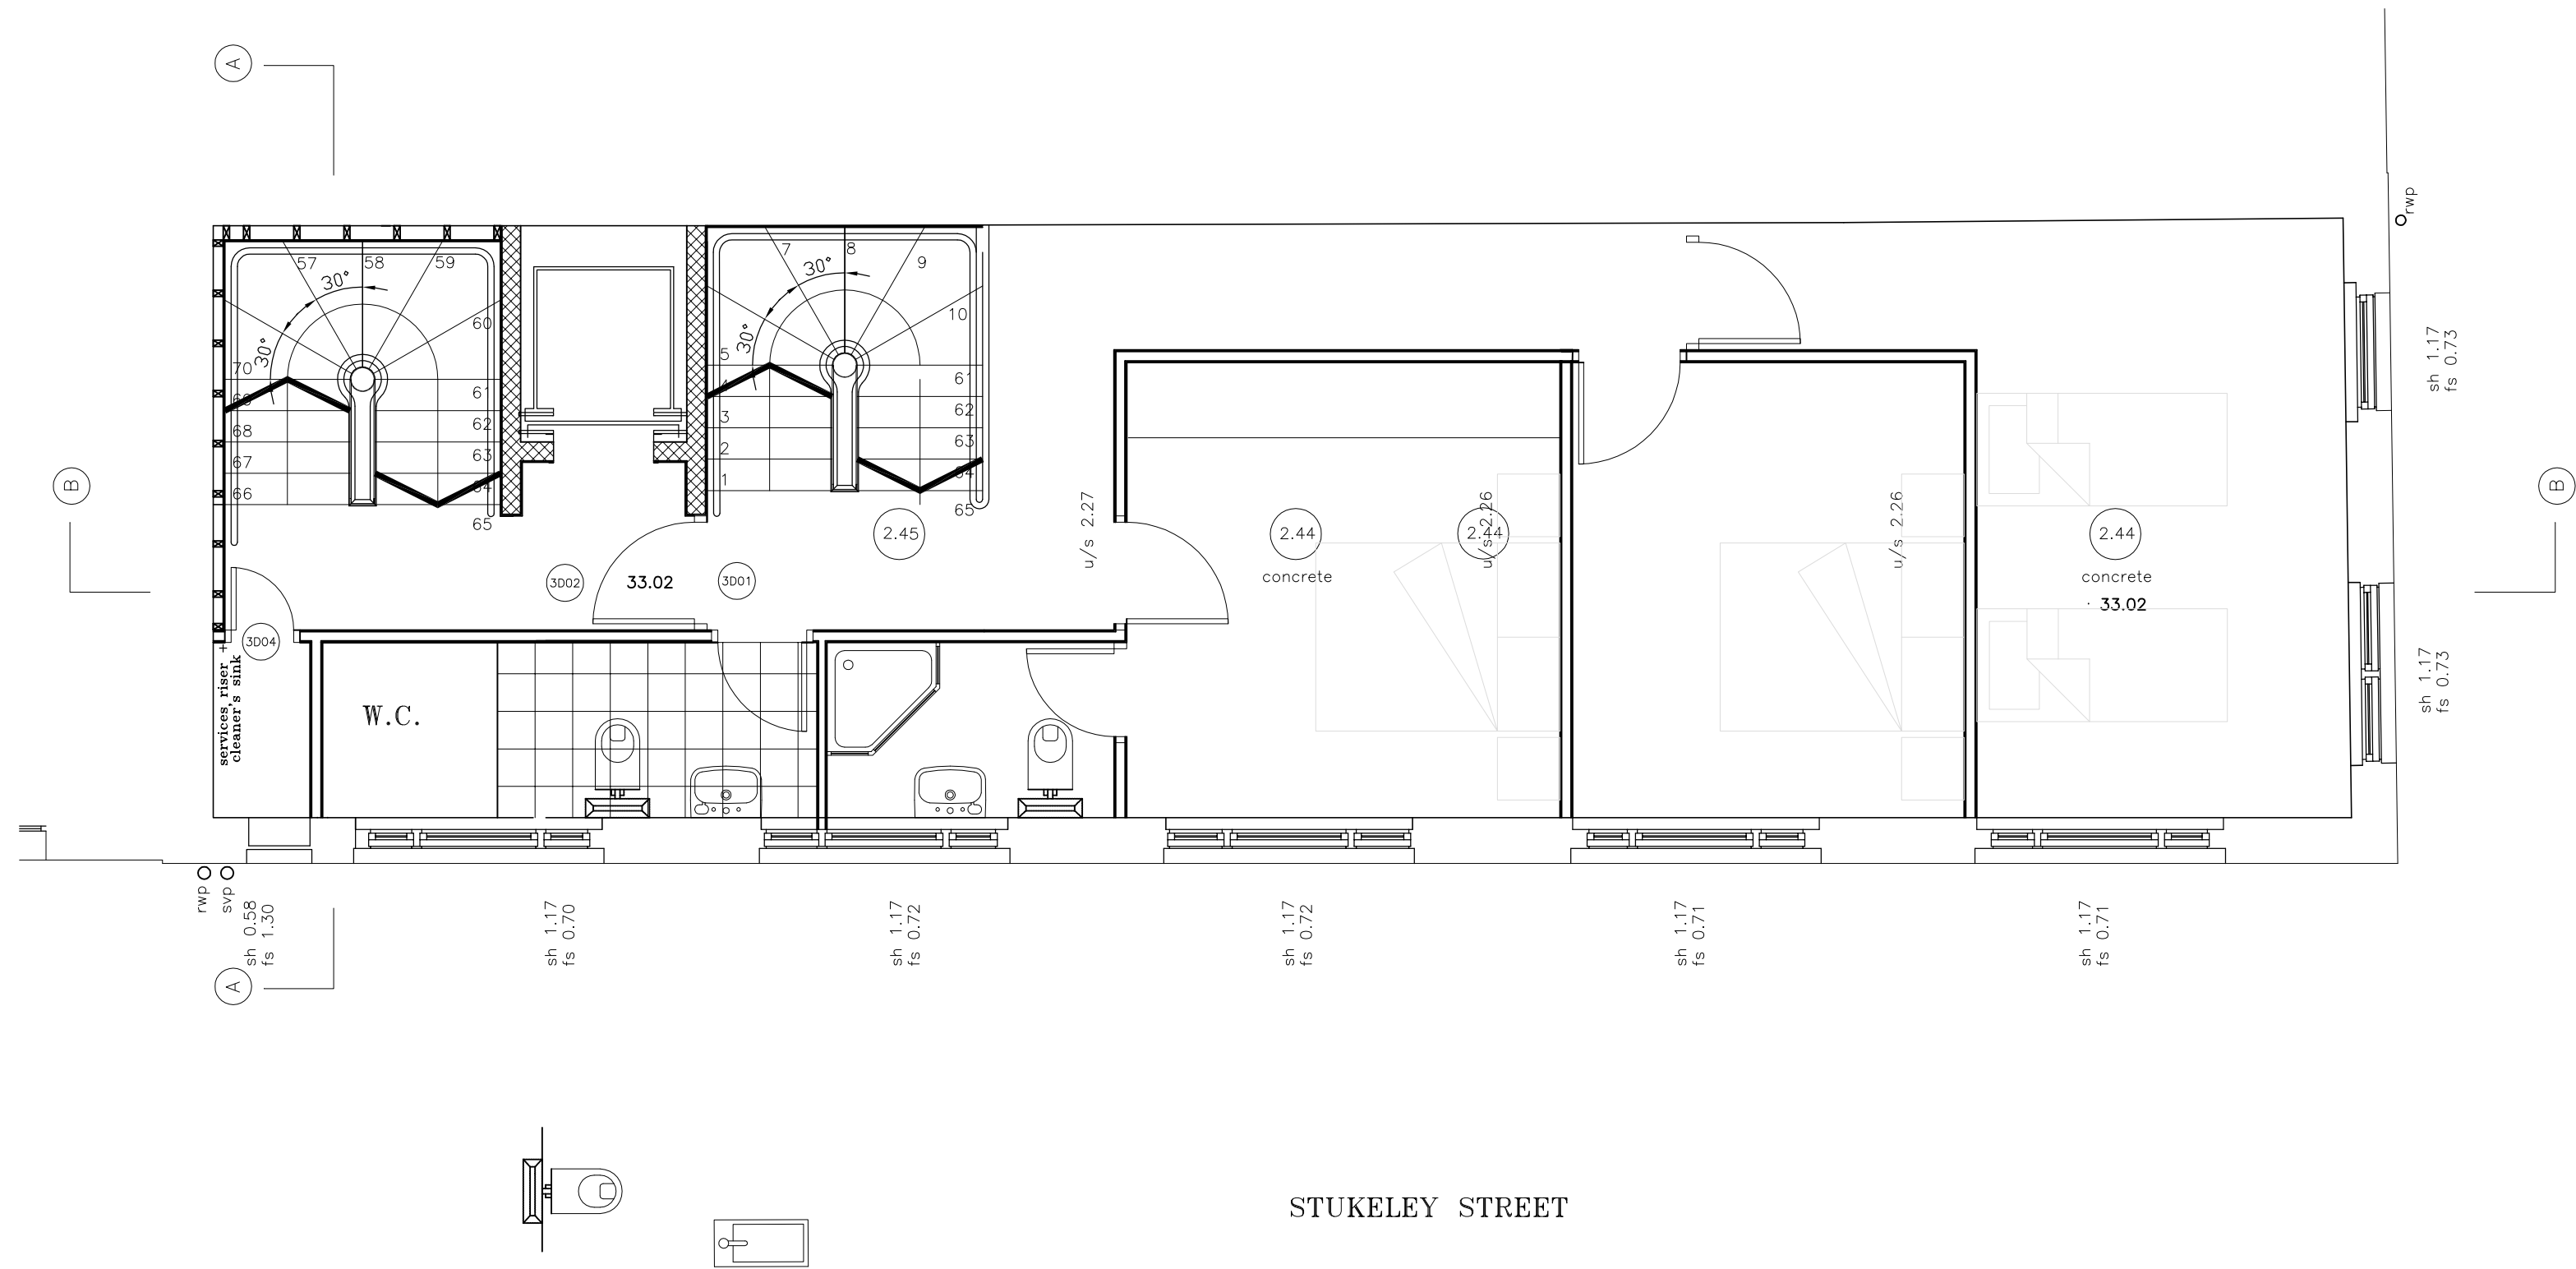

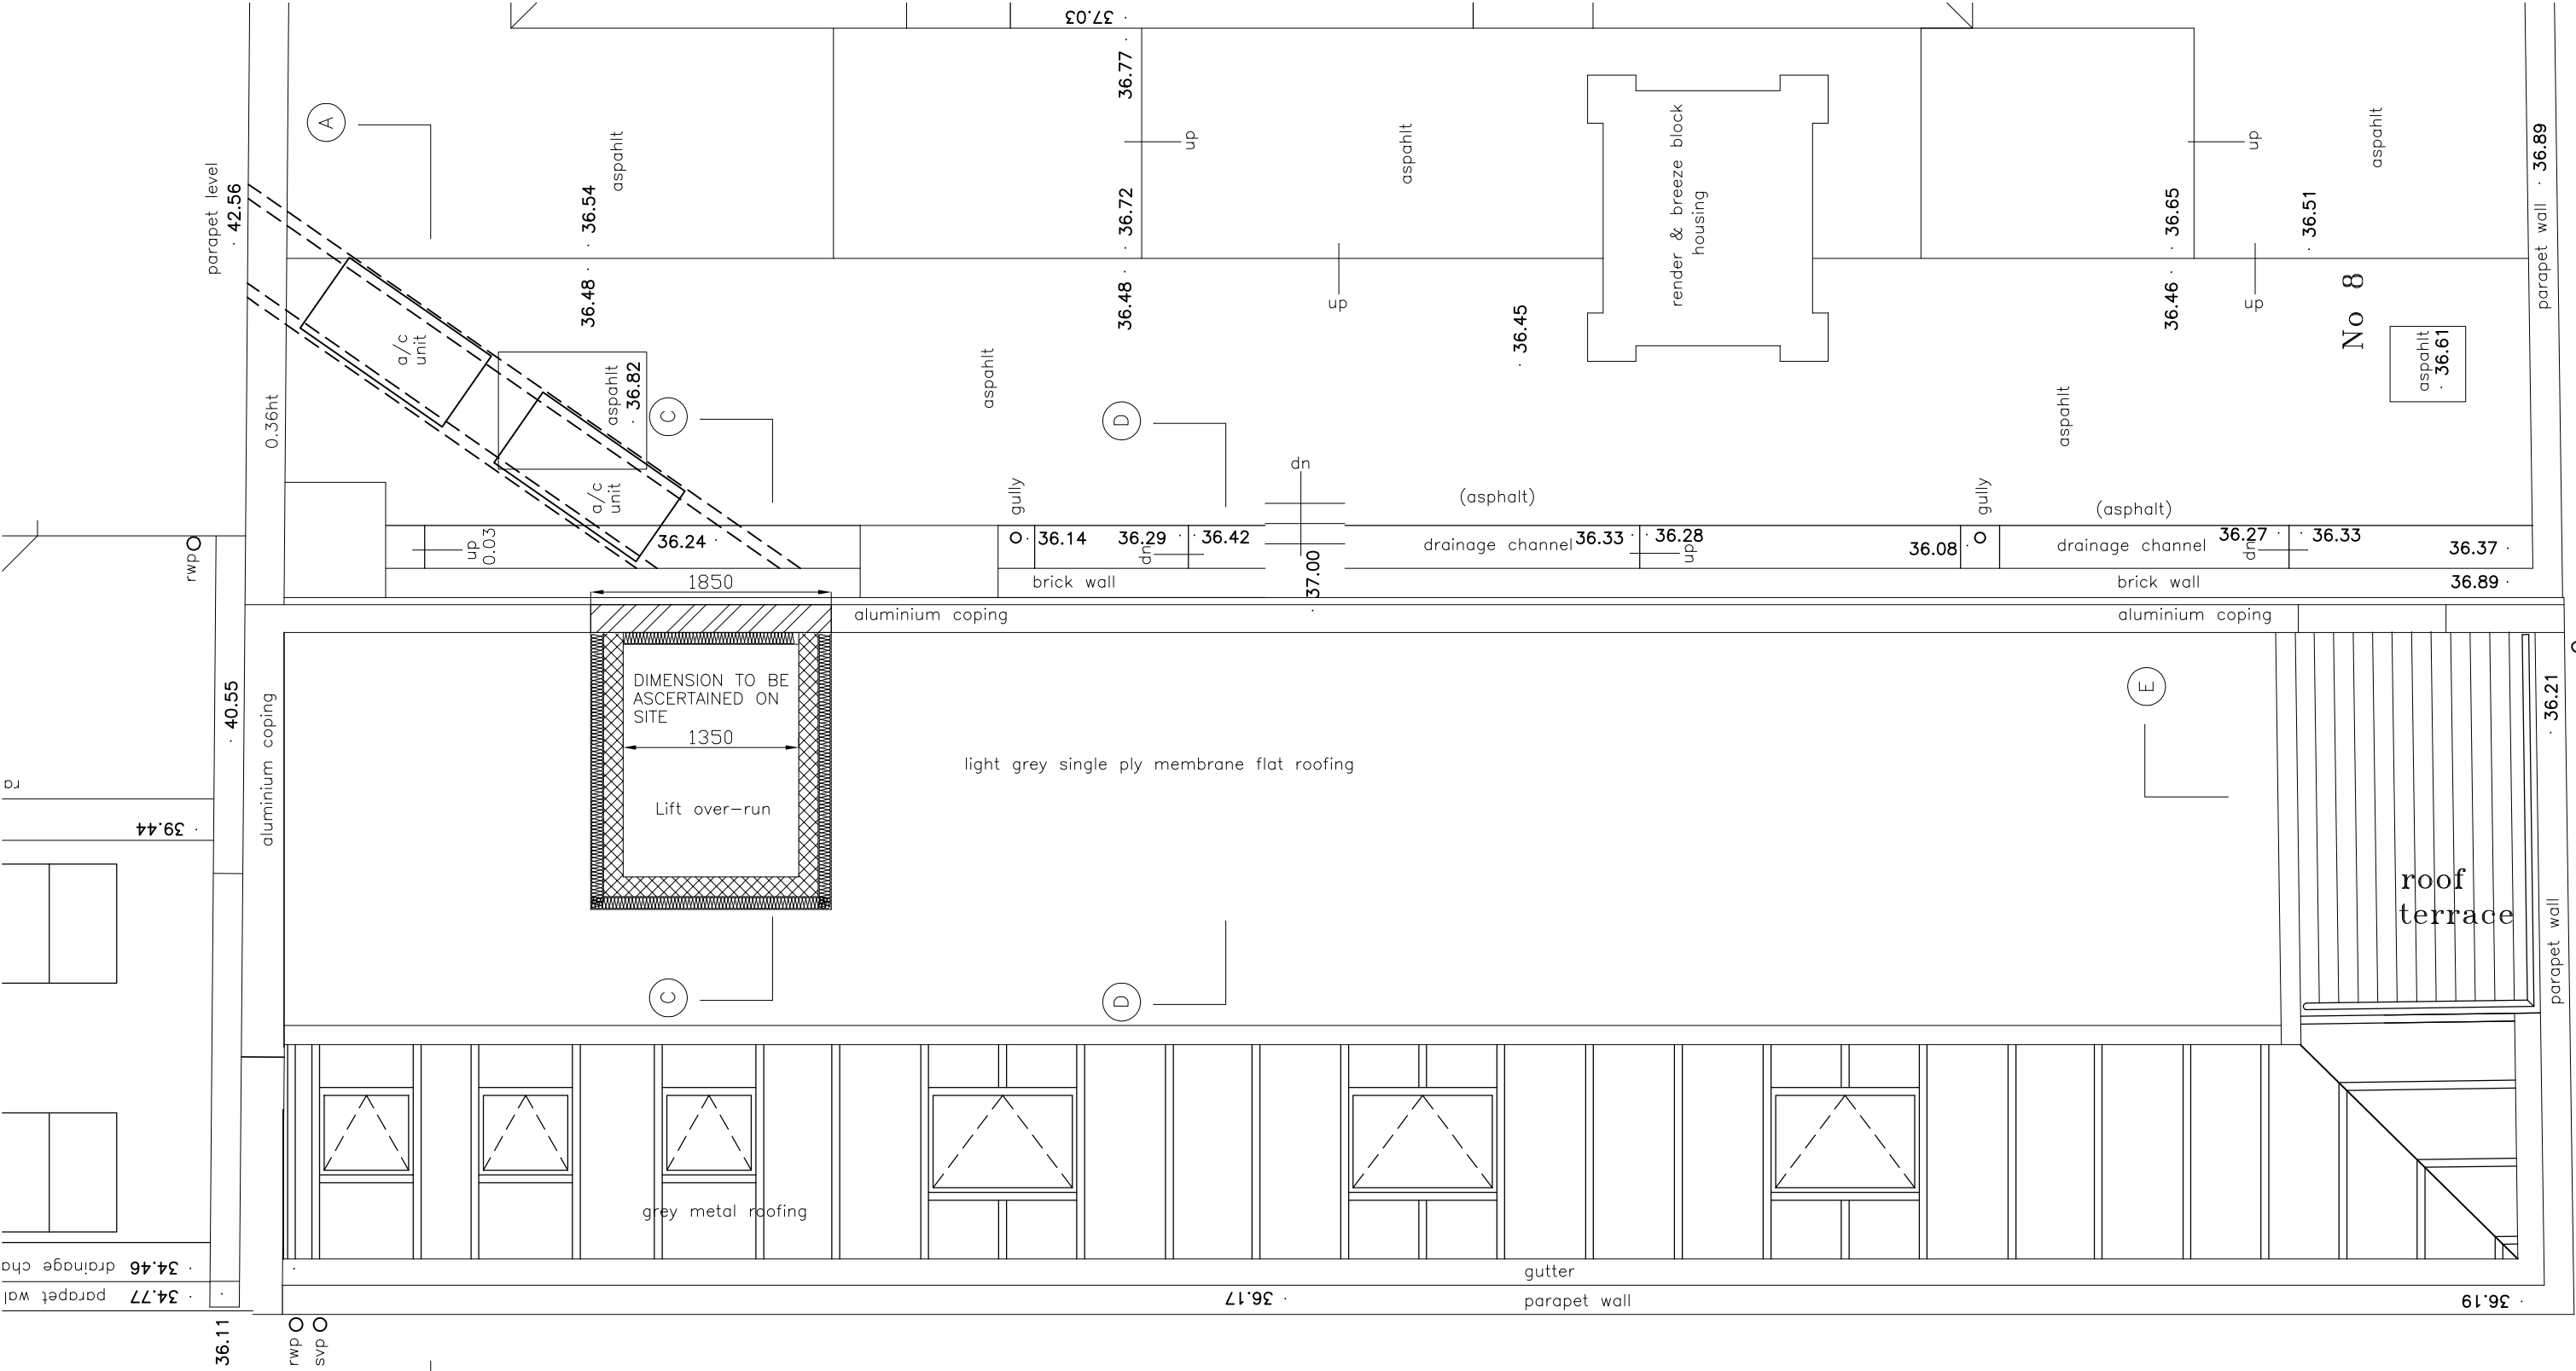




— (A.O.D 19.00m)

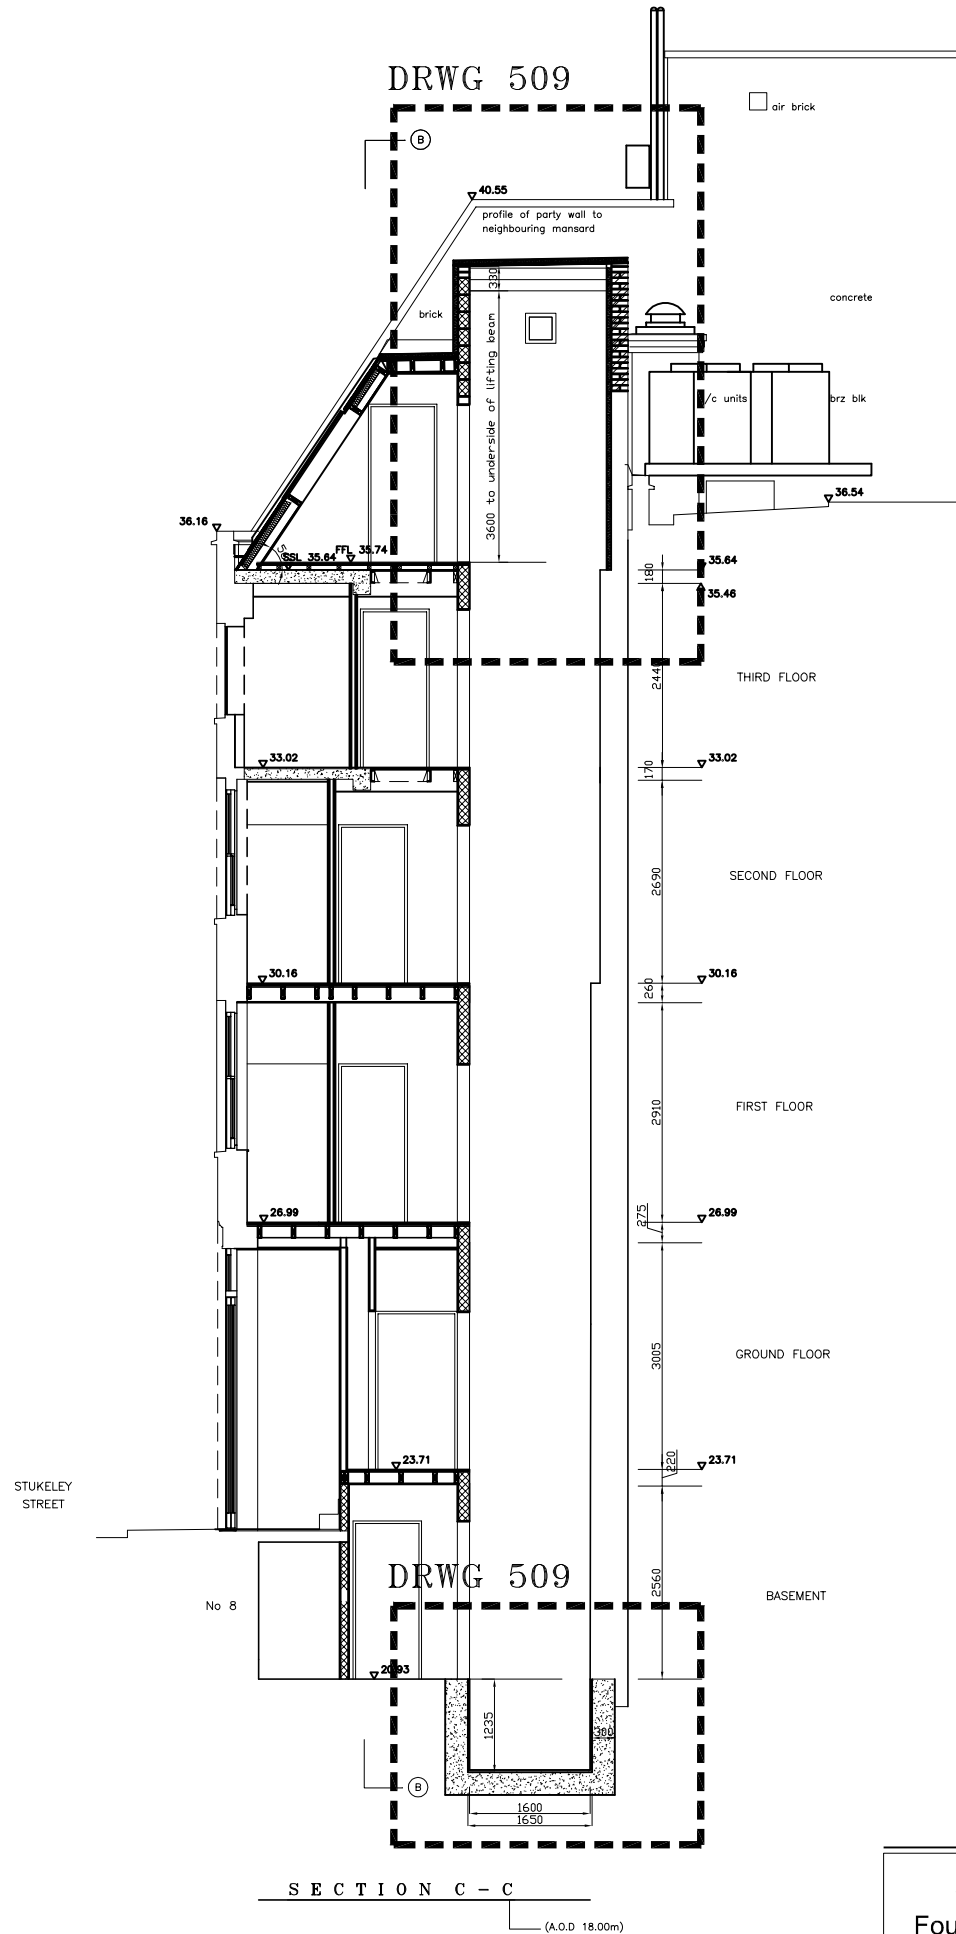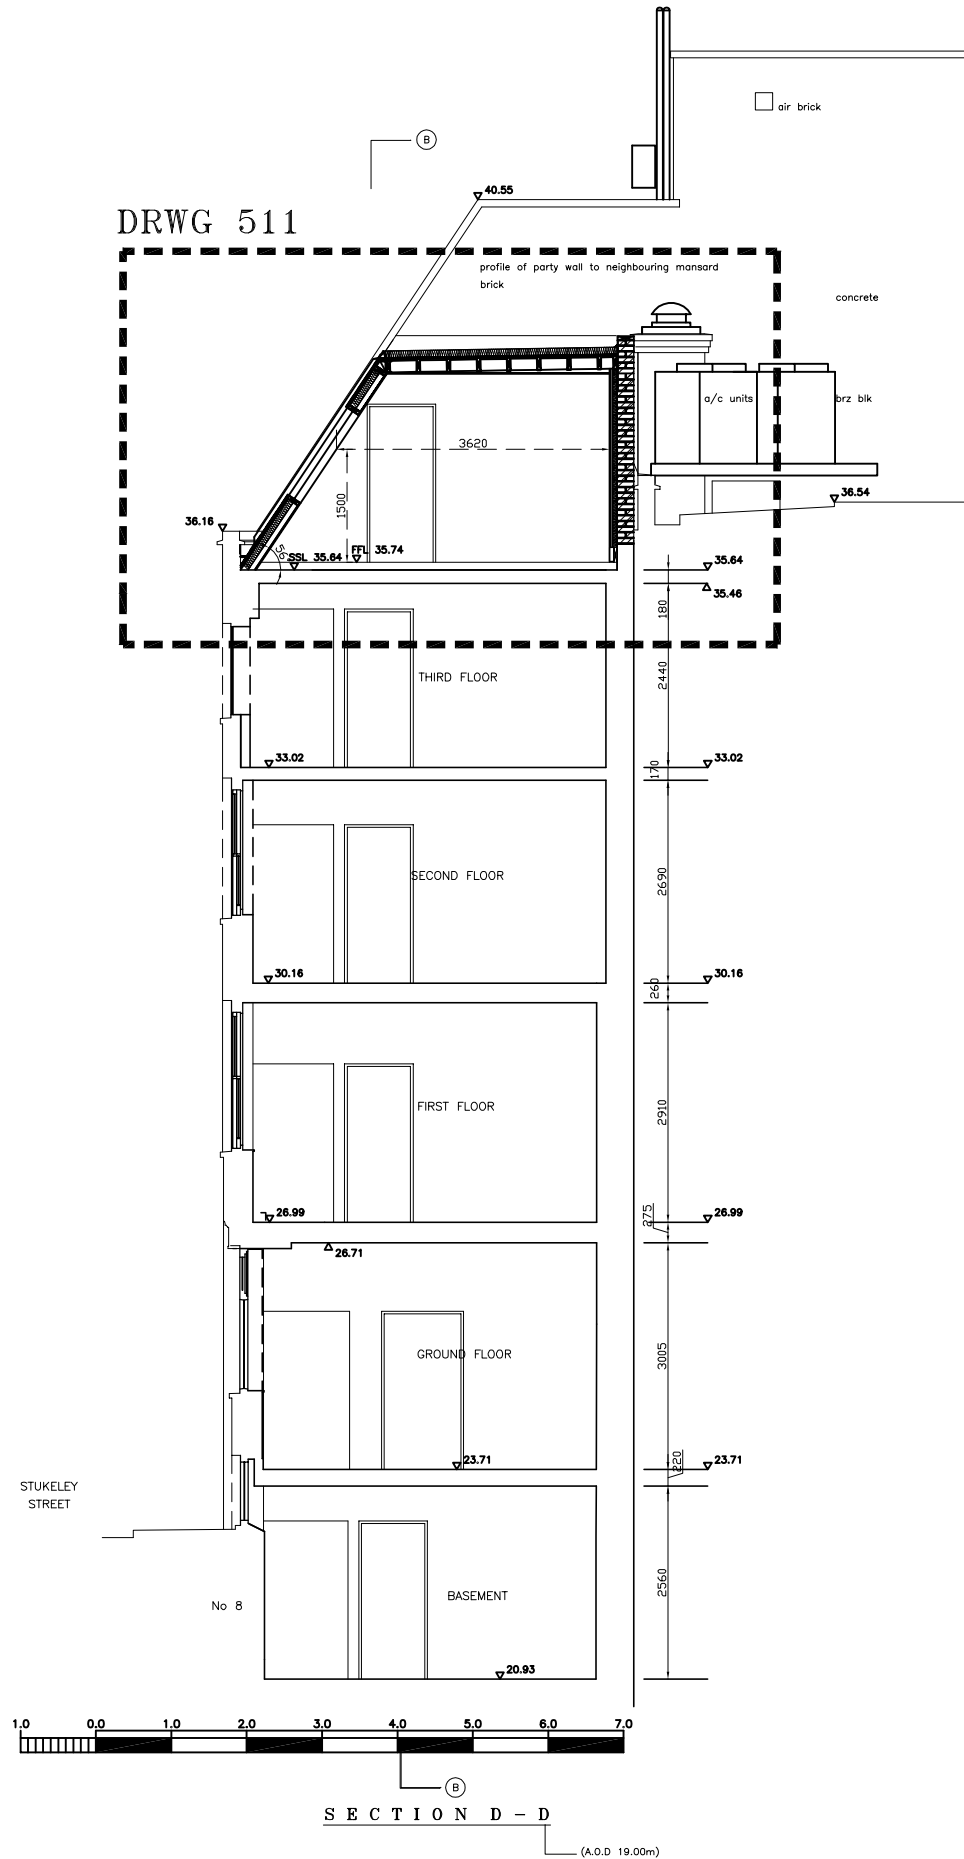



NORTH WEST ELEVATION
(STUKELEY STREET)
(A.O.D 21.00m)

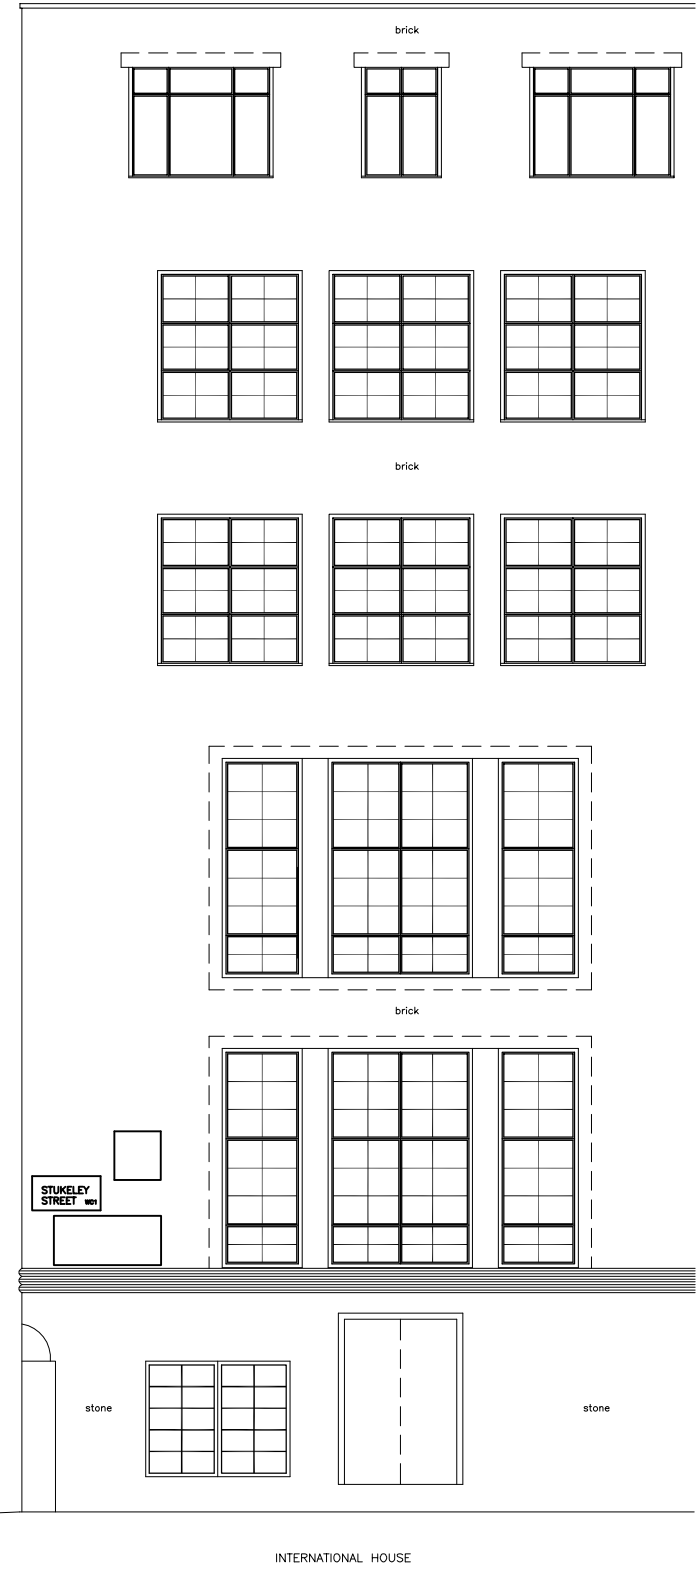

revision	date	PERM	description of amendments
A	MAY 2011	FAL	GROUND FLOOR WINDOW FENESTRATION AMENDED

	Omnibus, 39-41 North Road, London, N7 9DP Email: info@foundation-architecture.com						
	project 18 STUKELEY STREET WC2						
	site PROPOSED STUKELEY STREET ELEVATION (N/W)						
scale:	date	drawn	checked	job no.	drawn no.	rev.	
1:50	JULY 2012	☐	☐	445	P300	A	

All dimensions to be verified on site.



revision	date	initials	description of amendments
A	MAY 2011	FAL	GROUND FLOOR WINDOW FENESTRATION AMENDED

	project	Omnibus, 39-41 North Road, London, N7 9DP Email: info@foundation-architecture.com				
	18	18 STUKELEY STREET WC2				
	PROPOSED SMART'S PLACE ELEVATION (S/W)					
scale	date	drawn	checked	job no.	diag no.	rev.
1:50	JULY 2012			445	P301	A
All dimensions to be verified on site.						