



Albert Terrace

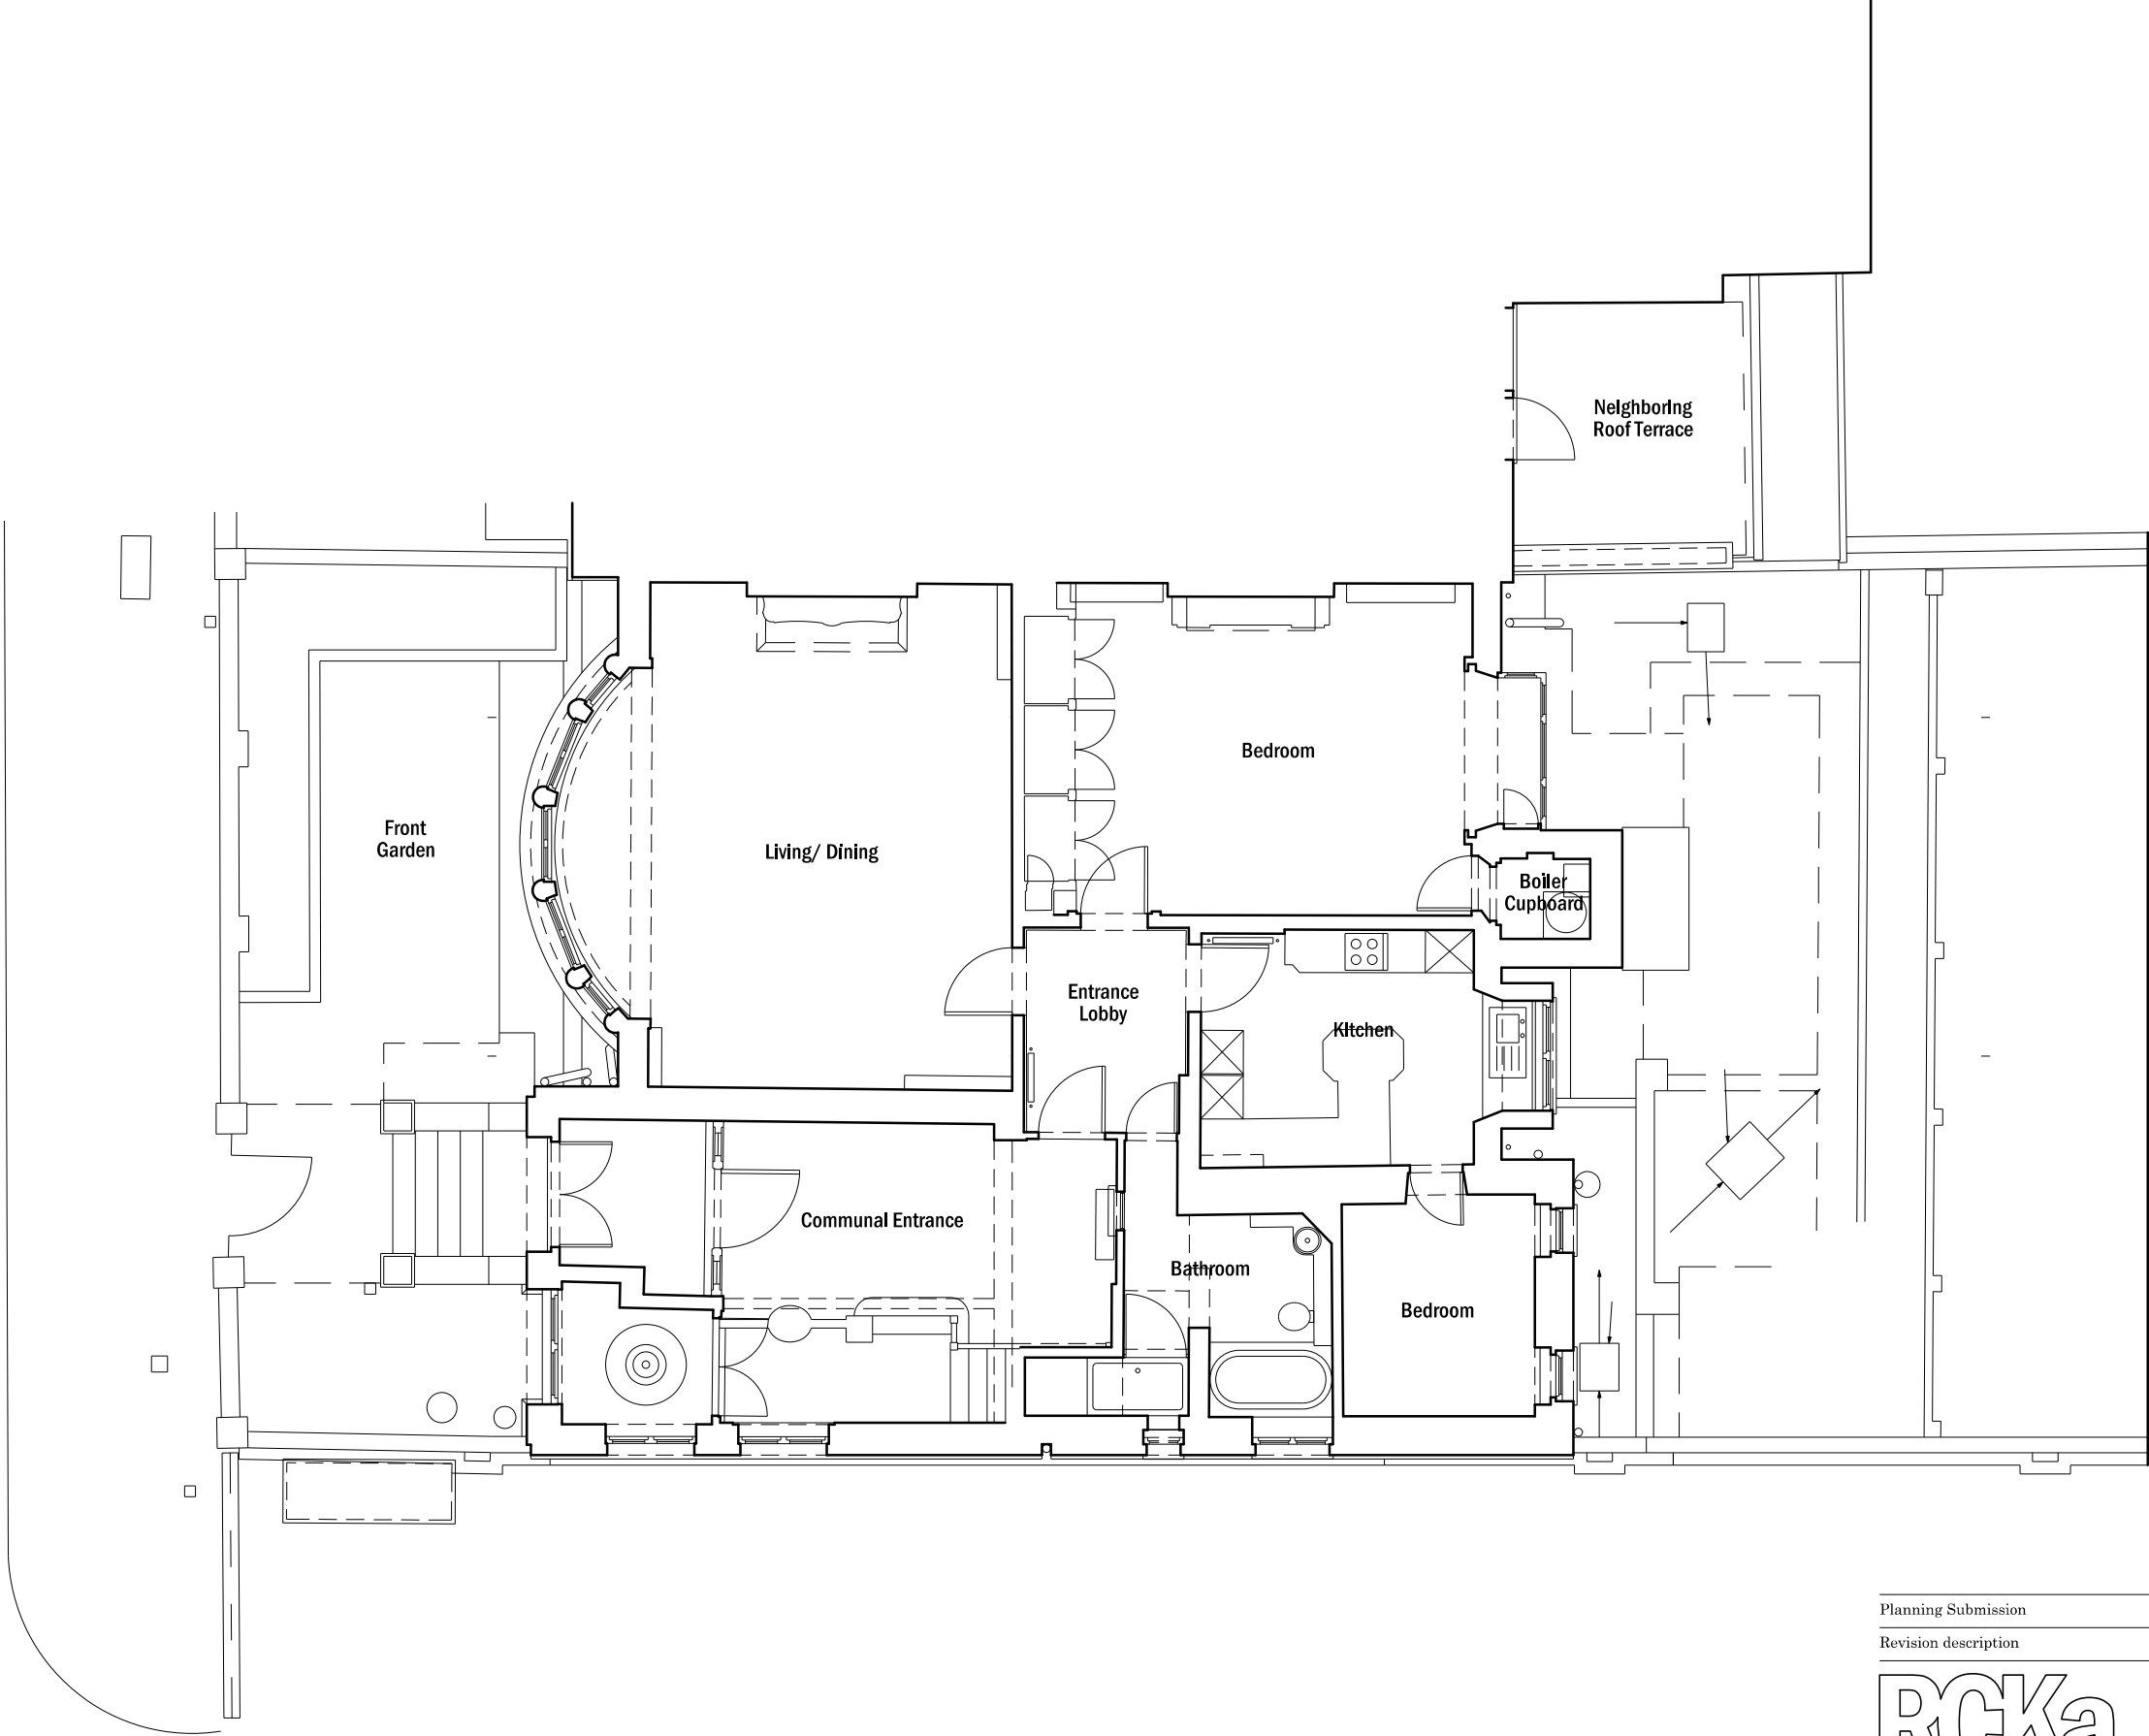

Neighboring Property

 

Planning Submission	11.05.2012	JH	A
Revision description	Date	Init	Rev

<b>RCKa</b>	3 Dyers Buildings	T	+44 (0) 20 7060 1930
	London	F	+44 (0) 20 7060 1940
	EC1N 2JT	W	www.rcka.co.uk

Title Existing Ground Floor Plan			
Project Albert Terrace		Client Mr and Mrs Paulin	
Date 02/08/2010	Drawn by JS	Checked TR	Scale 1-100
Job No <b>1015</b>	Drwg No <b>10-100</b>	Revision <b>A</b>	

©2011 RCKa. This drawing is not to be scaled - use written dimensions only. Any discrepancies to be reported to the architect. All dimensions to be checked on site.