




South Elevation A-A

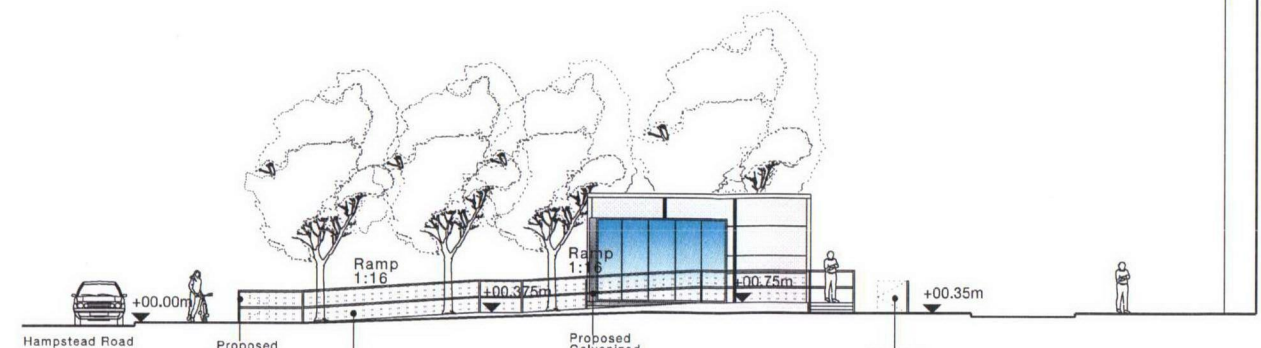


North Elevation B-B

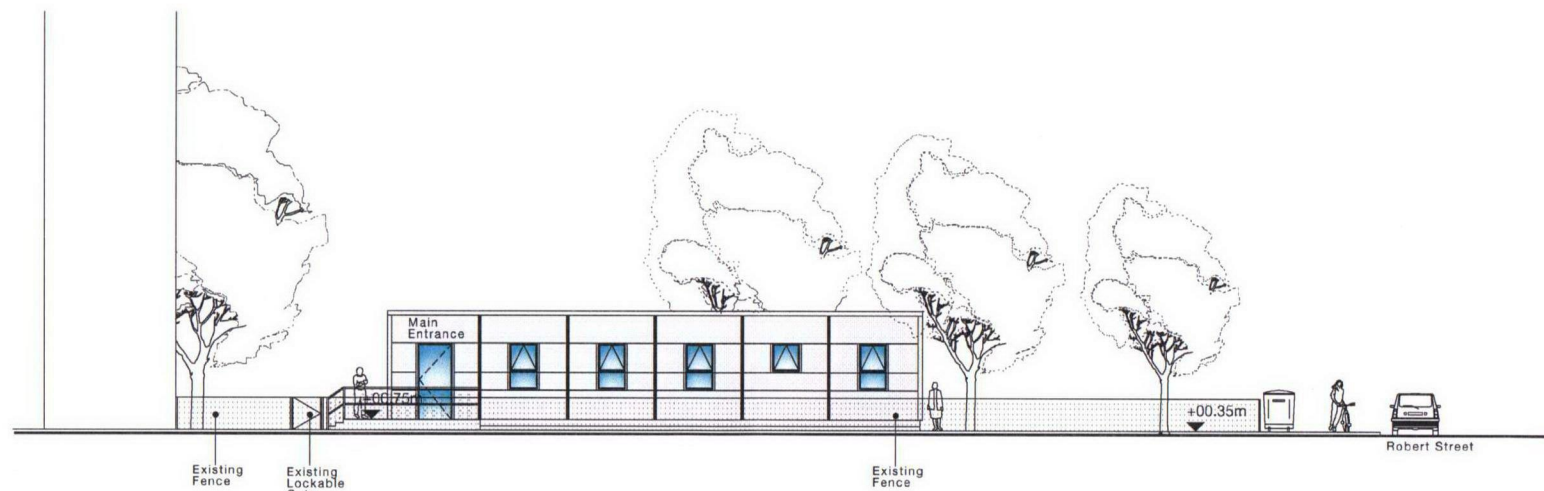

West Elevation C-C

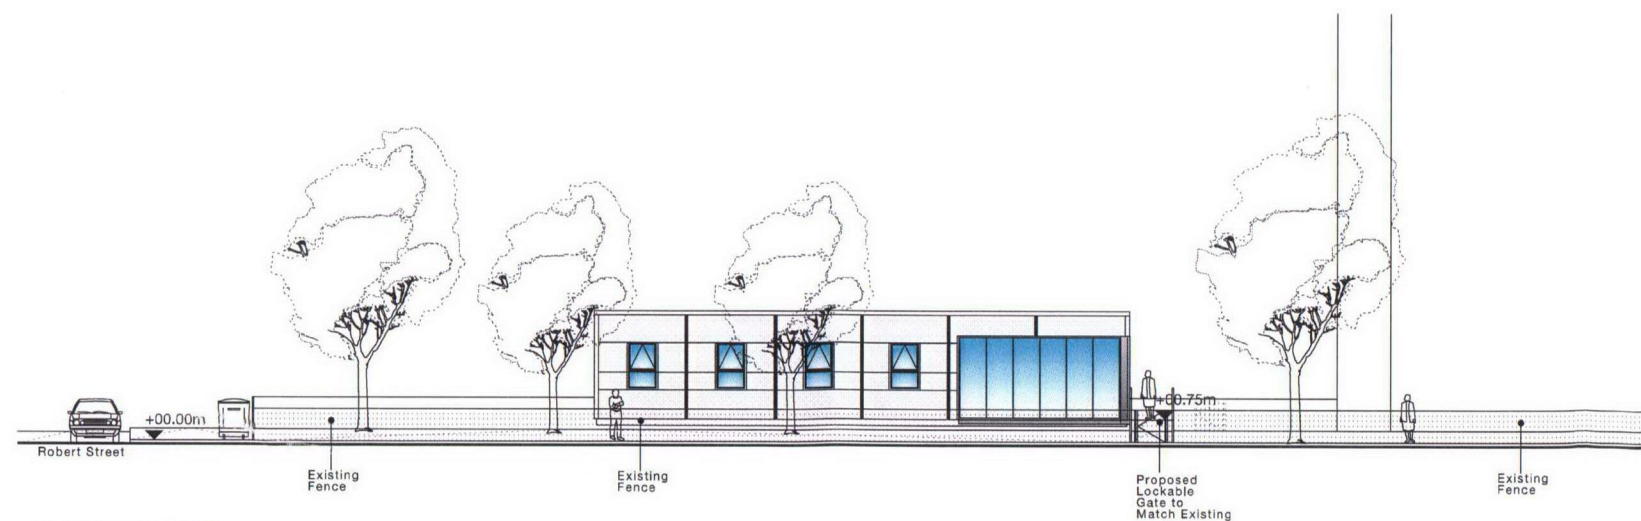


East Elevation D-D

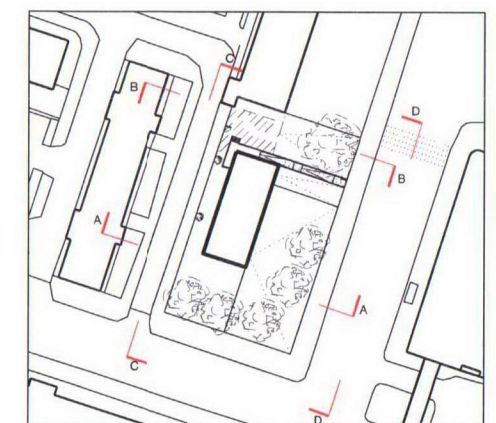

Rev	Date	Description	By	Chkd	App
-	09.04.08	Issued for Information	HL	JL	DB
A	30.05.08	Position of Unit Adjusted. Lockable Gates.	HL	JL	DB

Do not Scale. Use figured dimensions only. All dimensions to be checked on site.
 All drawings to be read in conjunction with the Engineers' drawings. Any discrepancies between consultants drawings to be reported to the Architect before any work commences.
 The Contractor's attention is drawn to the Health & Safety matters identified in the Health & Safety plan as being potentially hazardous. These items should not be considered as a complete and final list. The Work Package Contractor's normal Health and Safety obligations still apply when undertaking constructional operations both on and off site.

 

24 Britton Street
 London
 EC1M 6UA
WilkinsonEyre.Architects

+44 (0) 20 7608 7900 T
 +44 (0) 20 7608 7901 F
 info@wilkinsonseyre.com

Project	NEQ : Regent's Place			Drawn	Chkd	App
				HL	JL	DB
Title	WEP Temporary Office Proposed Elevations					
Date	08.04.08	Scale @A3	1:250	Project no.	351	Drawing no.
					sk1586	Rev.
						A

Copyright WilkinsonEyre Architects Ltd