


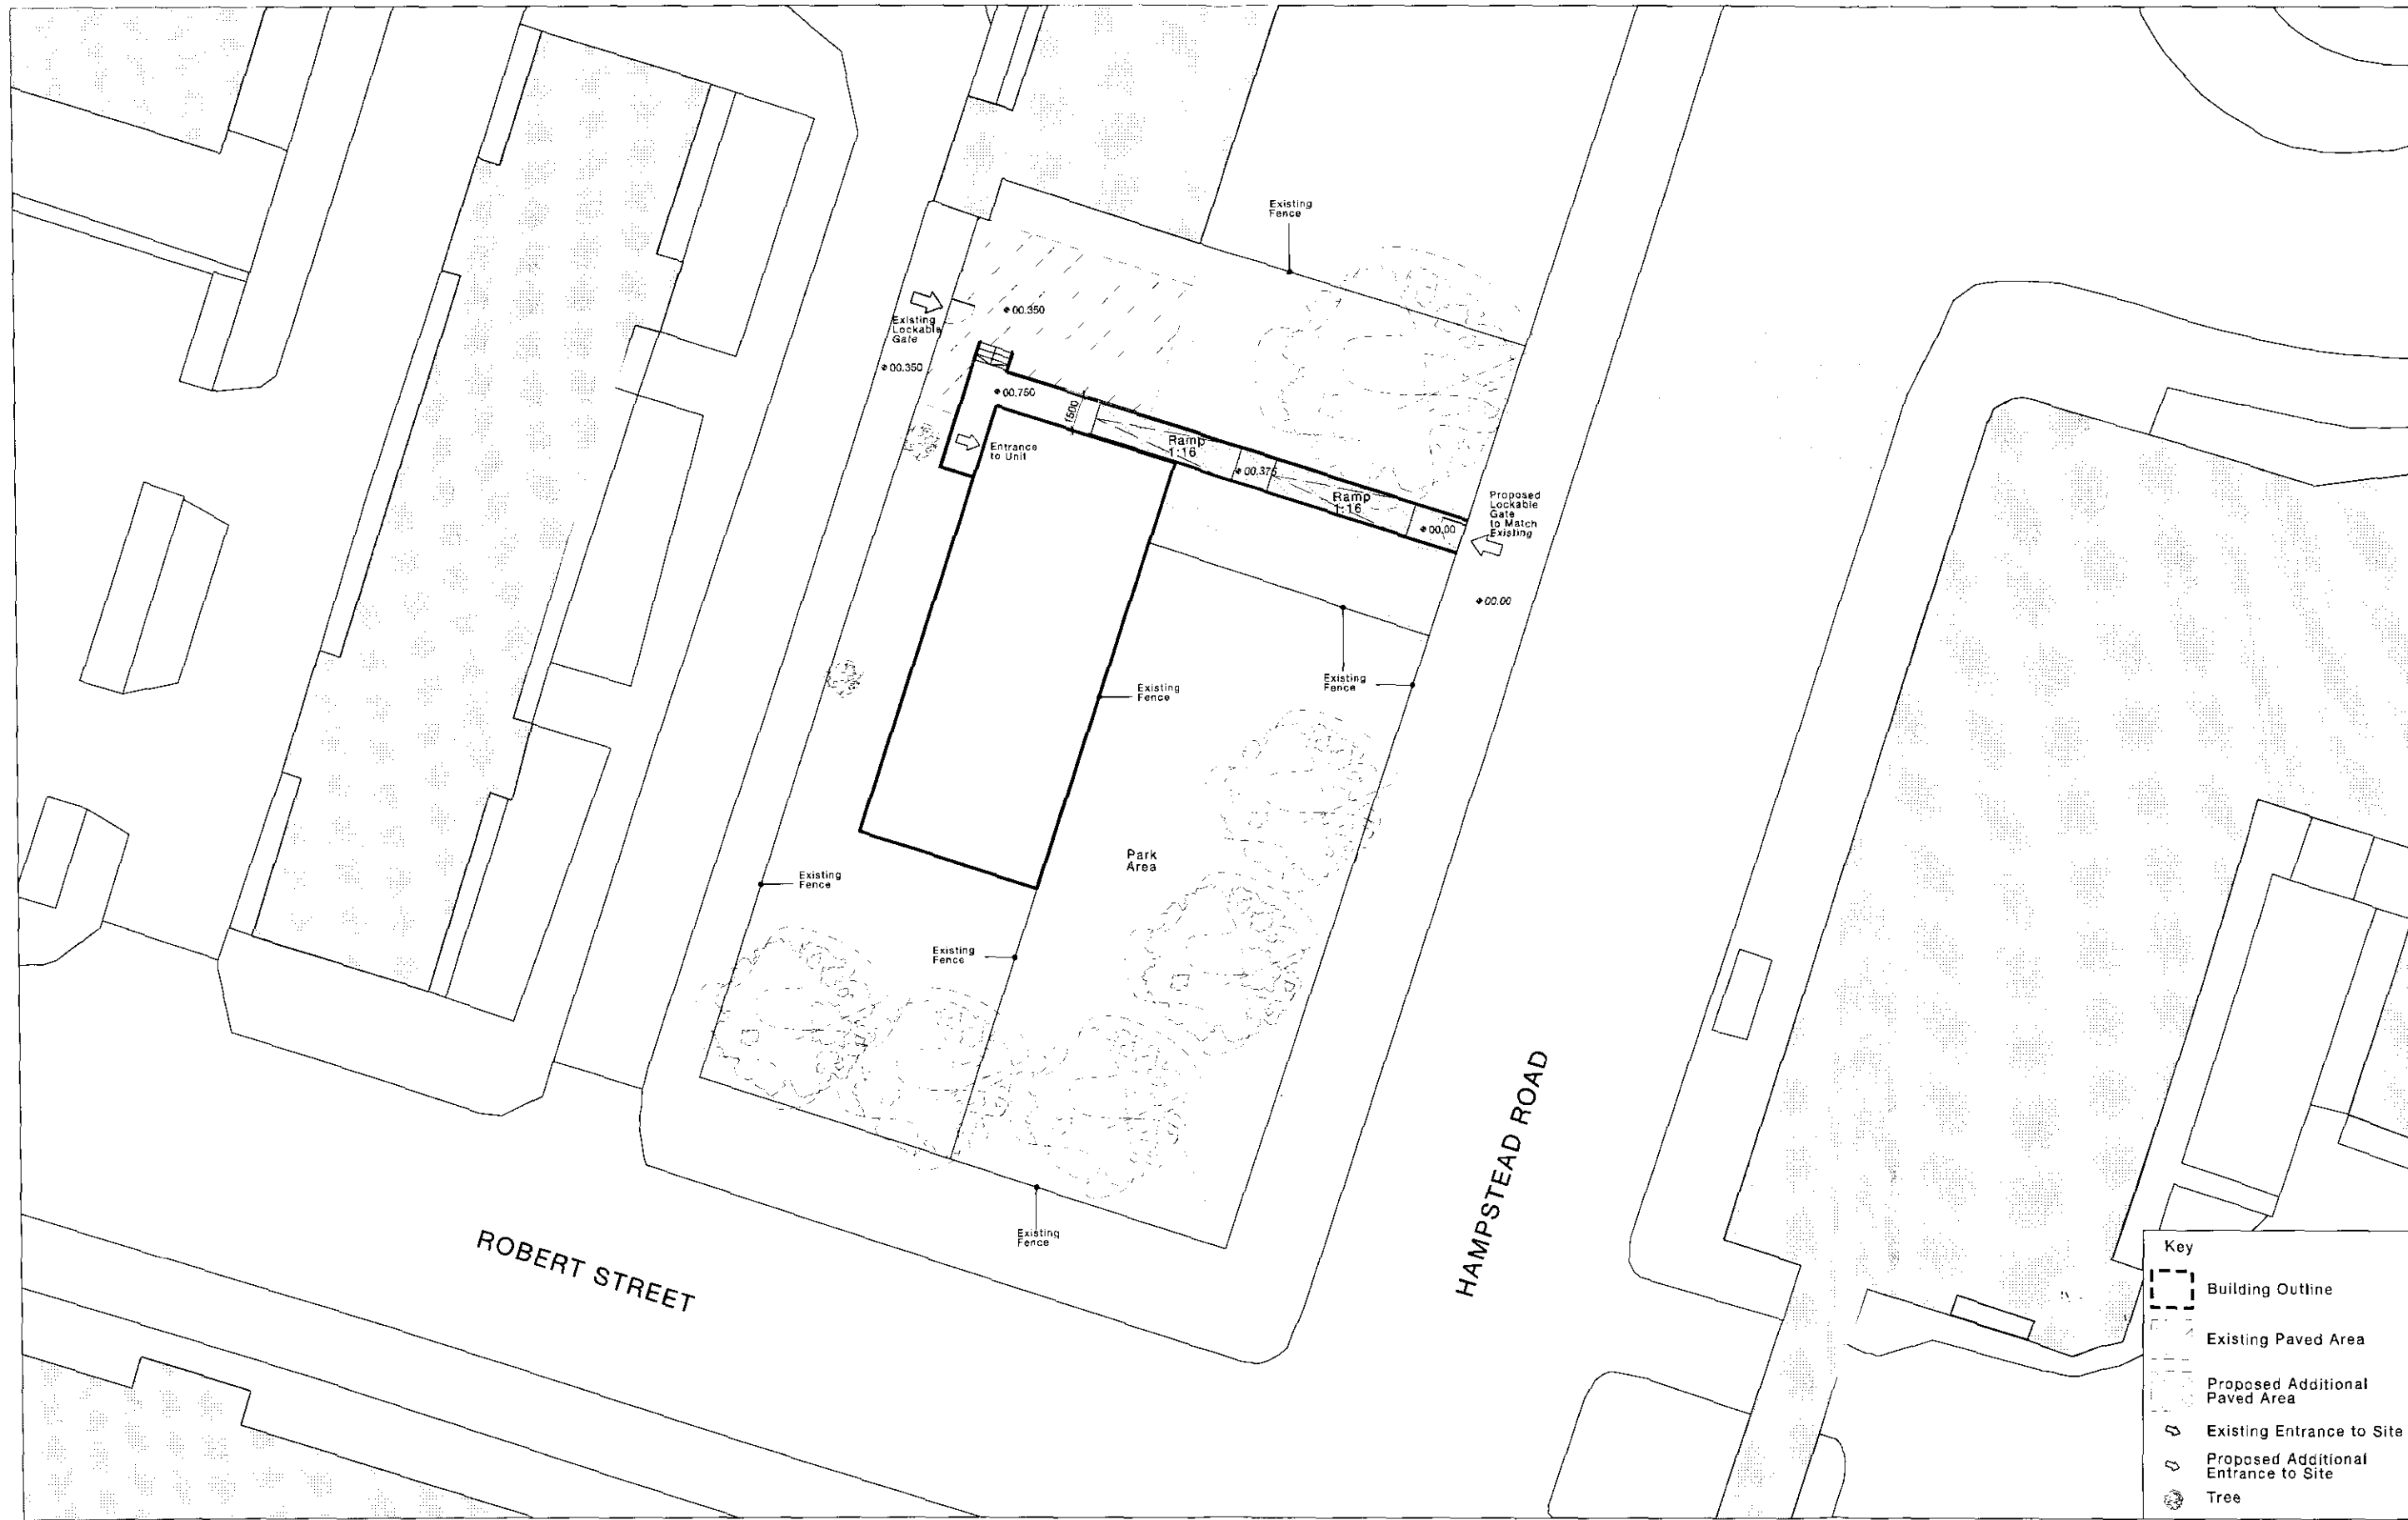


Rev	Date	Description	By	Chkd	App
1	26.02.08	Issued for Information	HL	JL	DB
2	26.02.08	Issued for Planning - Ramp Access added	HL	JL	DB
3	30.05.08	Issued for Planning - Position of Unit adjusted, Revised Entrance, Lockable Gates	HL	JL	DB

Do not Scale. Use figured dimensions only. All dimensions to be checked on site

All drawings to be read in conjunction with the Engineers' drawings. Any discrepancies between consultants drawings to be reported to the Architect before any work commences.

The Contractor's attention is drawn to the Health & Safety matters identified in the Health & Safety plan as being potentially hazardous. These areas should not be considered as a complete and final list. The Work Package Contractor's normal Health and Safety obligations still apply when undertaking constructional operations both on and off site.

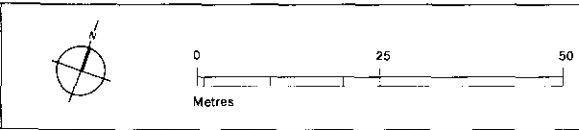

24 Britton Street
London
EC1M 5UA

+44 (0) 20 7638 7900 T
+44 (0) 20 7638 7901 F
info@wilkinsoneyre.com

Project

NEQ : Regent's Place

Drawn

Ckd

App

HL

JL

DB

Title

WEP Temporary Office
Site Plan

Date

26.02.08

Scale

A3
1:250

Project no.

351

Drawing no.

sk1539

Rev.

B

WilkinsonEyre.Architects