


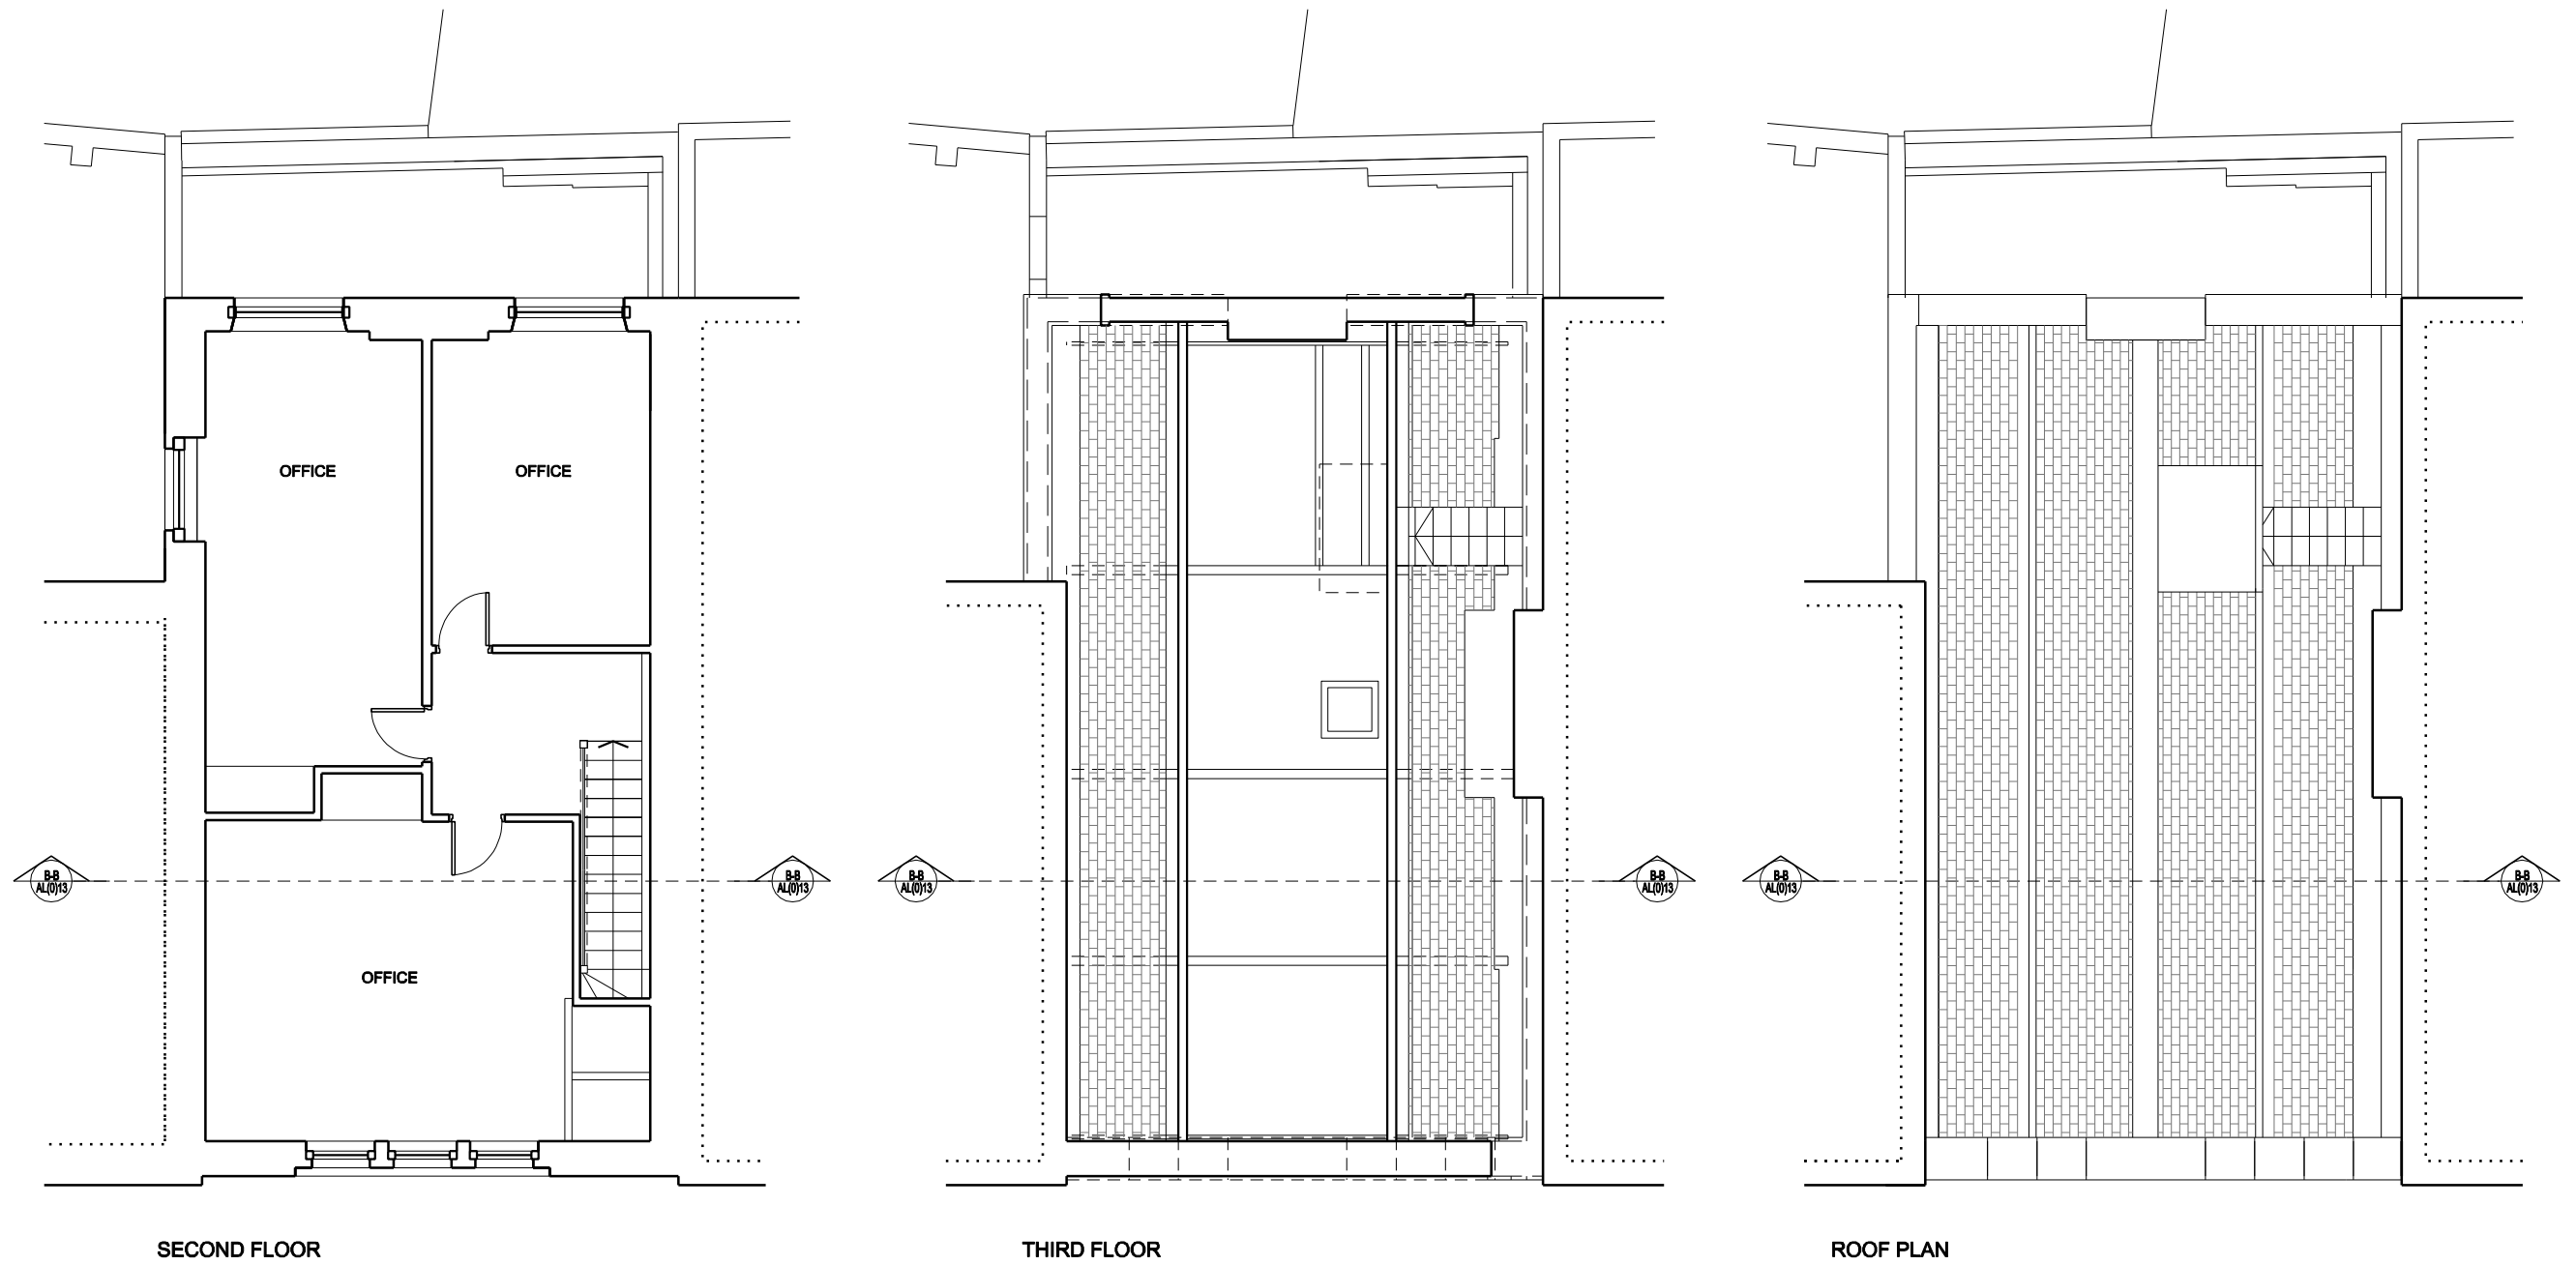

Revisions:				Revisions:				Job Name:				european urban architecture			
Suffix / Date / Drawn by				Suffix / Date / Drawn by				VINE HILL EC1R 5EA RESIDENTIAL CONVERSION							
B	22.05.11	RM	PLANNING SET	-				Drawing Title: EXISTING PLANS SECOND, THIRD FLOORS & ROOF PLAN				4TH FLOOR, SOPHIA HOUSE 32-34 FEATHERSTONE STREET, LONDON, EC1Y 2BJ TEL: 020 7250-0090 FAX: 020 7250-0983 www.europeanurban.com			
-				-											
-				-				Scale: 1:100@A3/1:50@A1				Job Ref: 1038R			
-				-											
-				-				Date: 05/2011				Revision: B			
-				-				Drawn: RM				Drawing number: AL(00)11			
-				-				Checked: ASO							

PLANNING