



NOTES

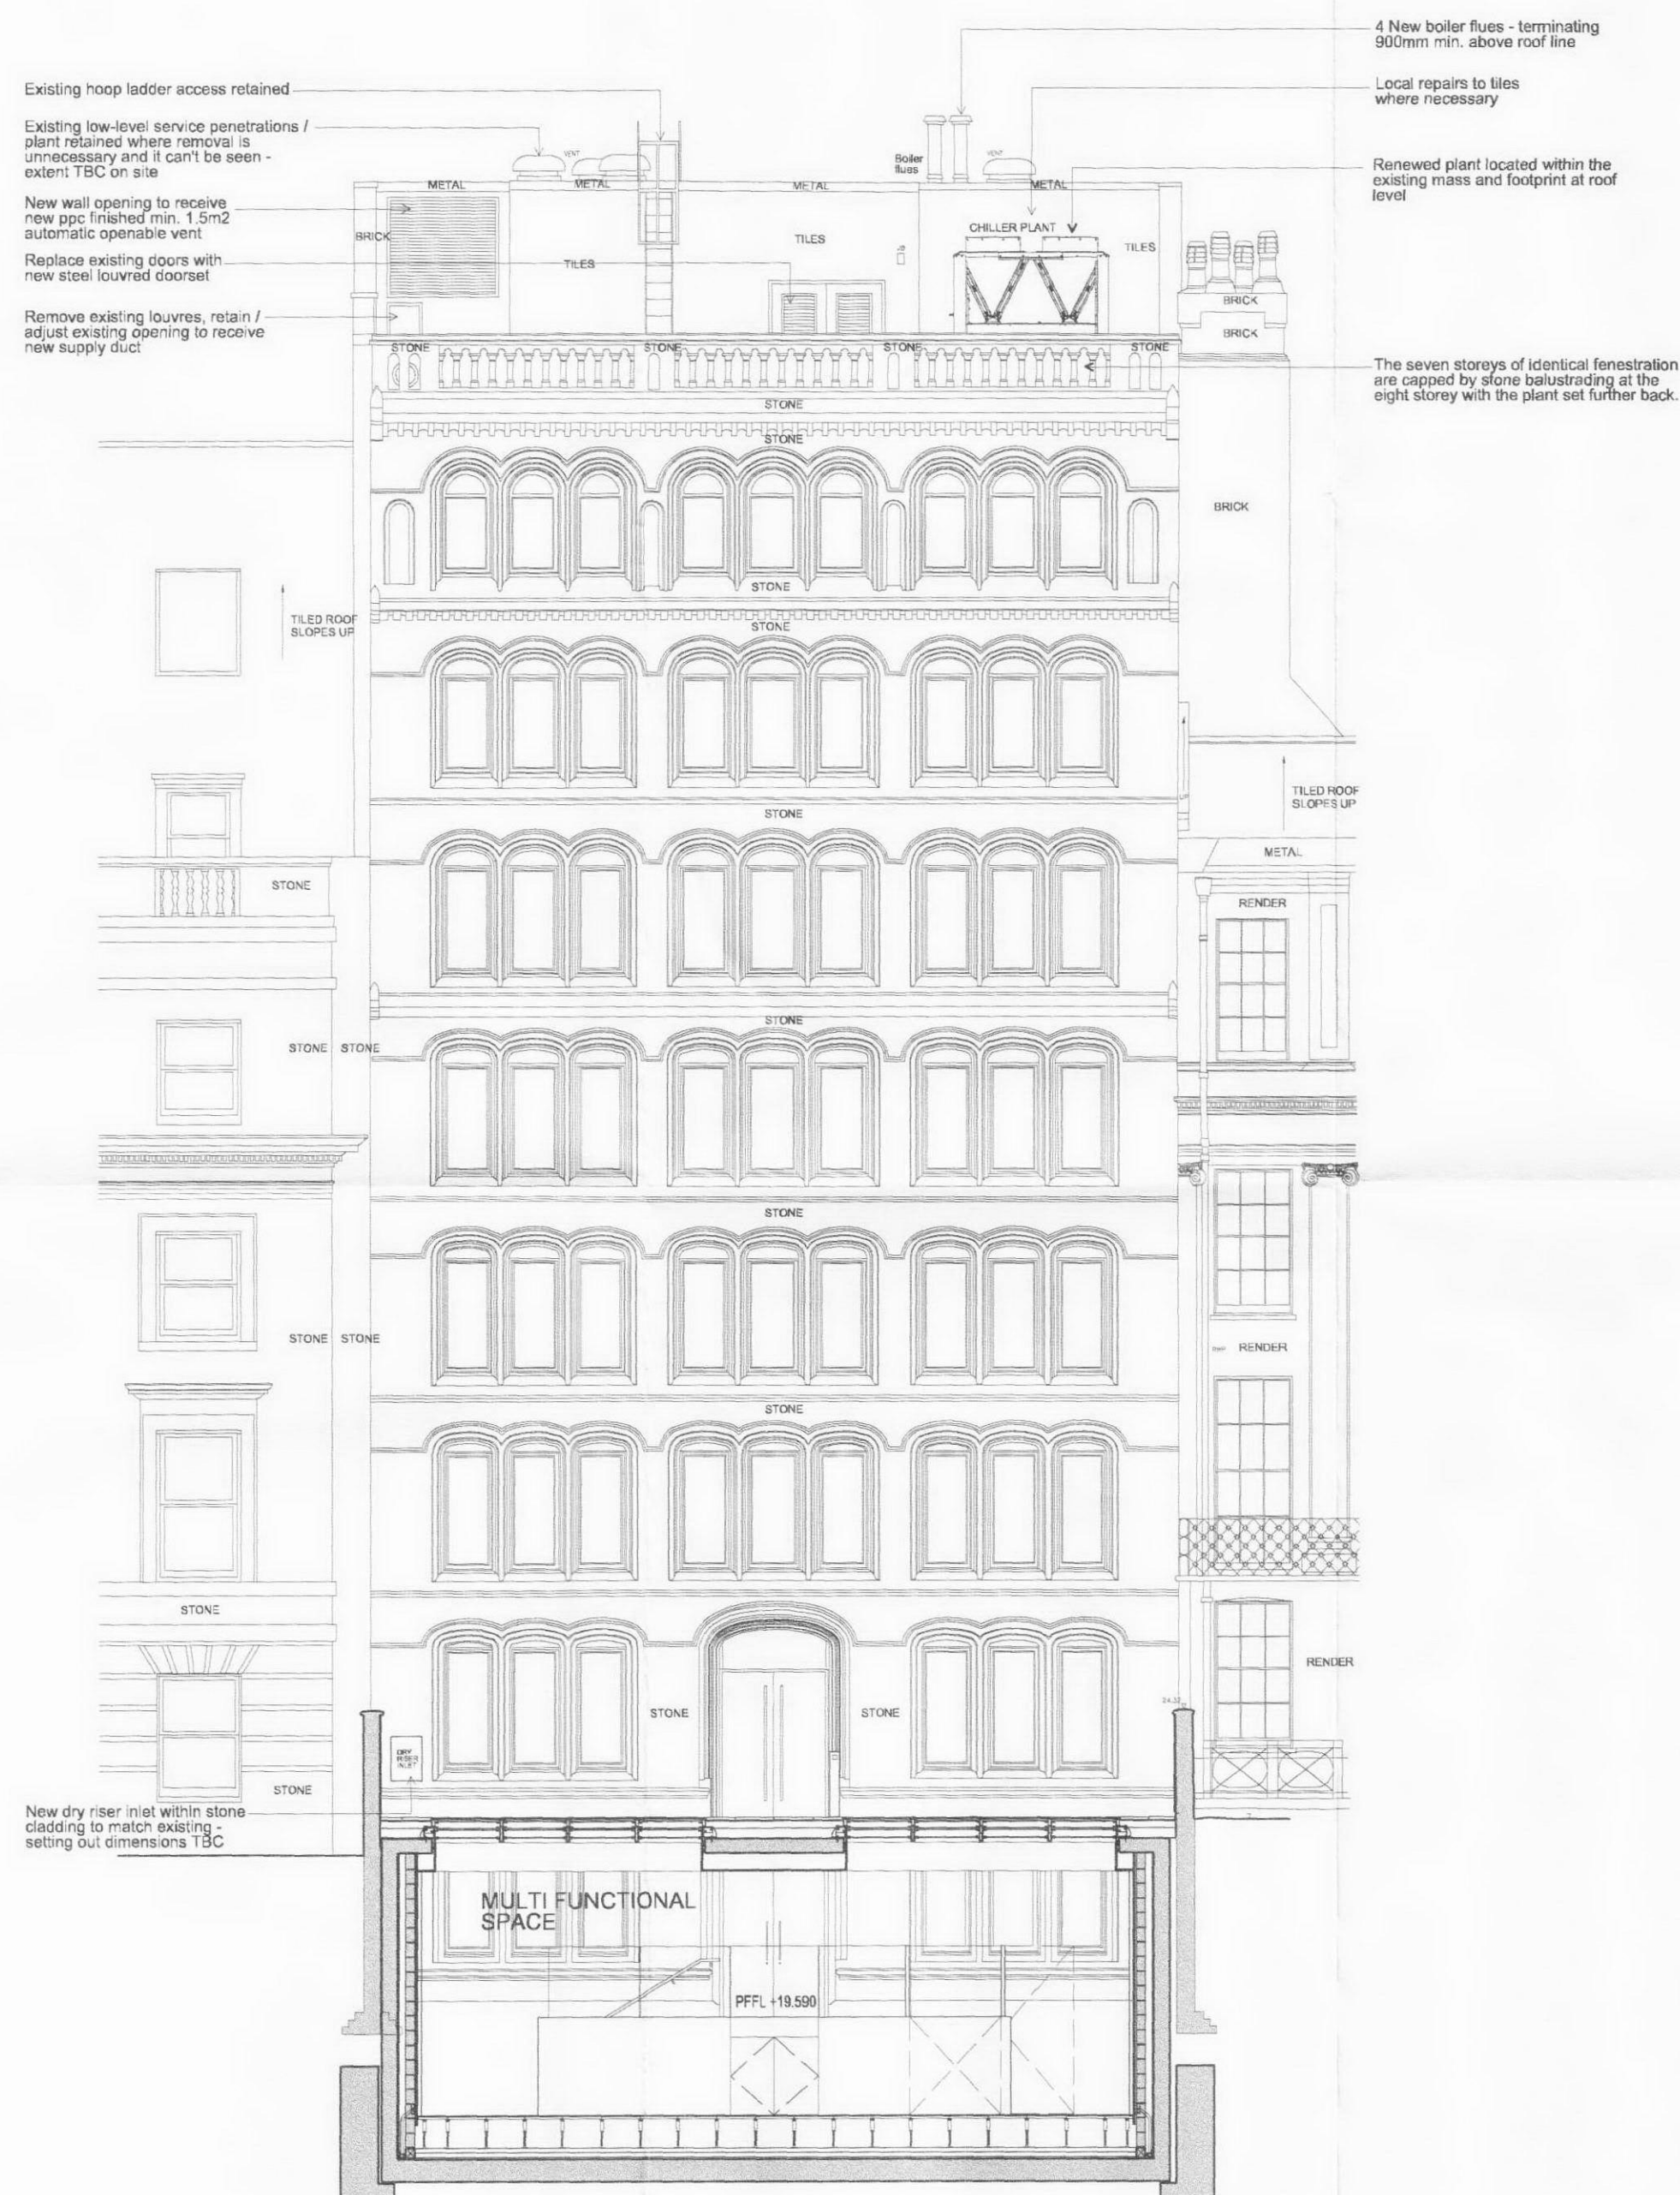

EAST ELEVATION : FRONT -
Approved scheme with proposed revisions



WEST ELEVATION : REAR -
Approved scheme with proposed revisions

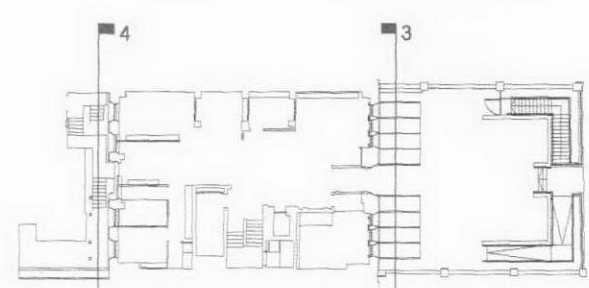

AMENDMENTS TO PLANNING APPLICATION

B	AMENDMENTS TO APPROVED PLANNING APPLICATION	MNL	MNL	11/05/12
- A	PLANNING APPLICATION	ISP	MNL	28/02/11
-	PRE-APPLICATION ISSUE	MNL	TL	31/01/11

FIRST ISSUE

16 Brewhouse Yard
Clacknam
London EC1V 4LJ
United Kingdom
T +44 (0)20 7812 8000
F +44 (0)20 7812 8399
www.bdp.com

BDP.

PROJECT TITLE
Royal College of Radiologists
Planning Application

63 Lincoln's Inn Fields

East & West Elevations :
Approved scheme with
proposed revisions

SCALE
1:100
DATE
Feb 2

PROJECT NUMBER
P2003496

DRAWING NO.
PL(20)AE220

REVISION
B