


Only Figured Dimensions to be used.
All dimensions to be checked on site.
All materials and workmanship to comply with current British Standards and Code of Practice.
© Copyright reserved.

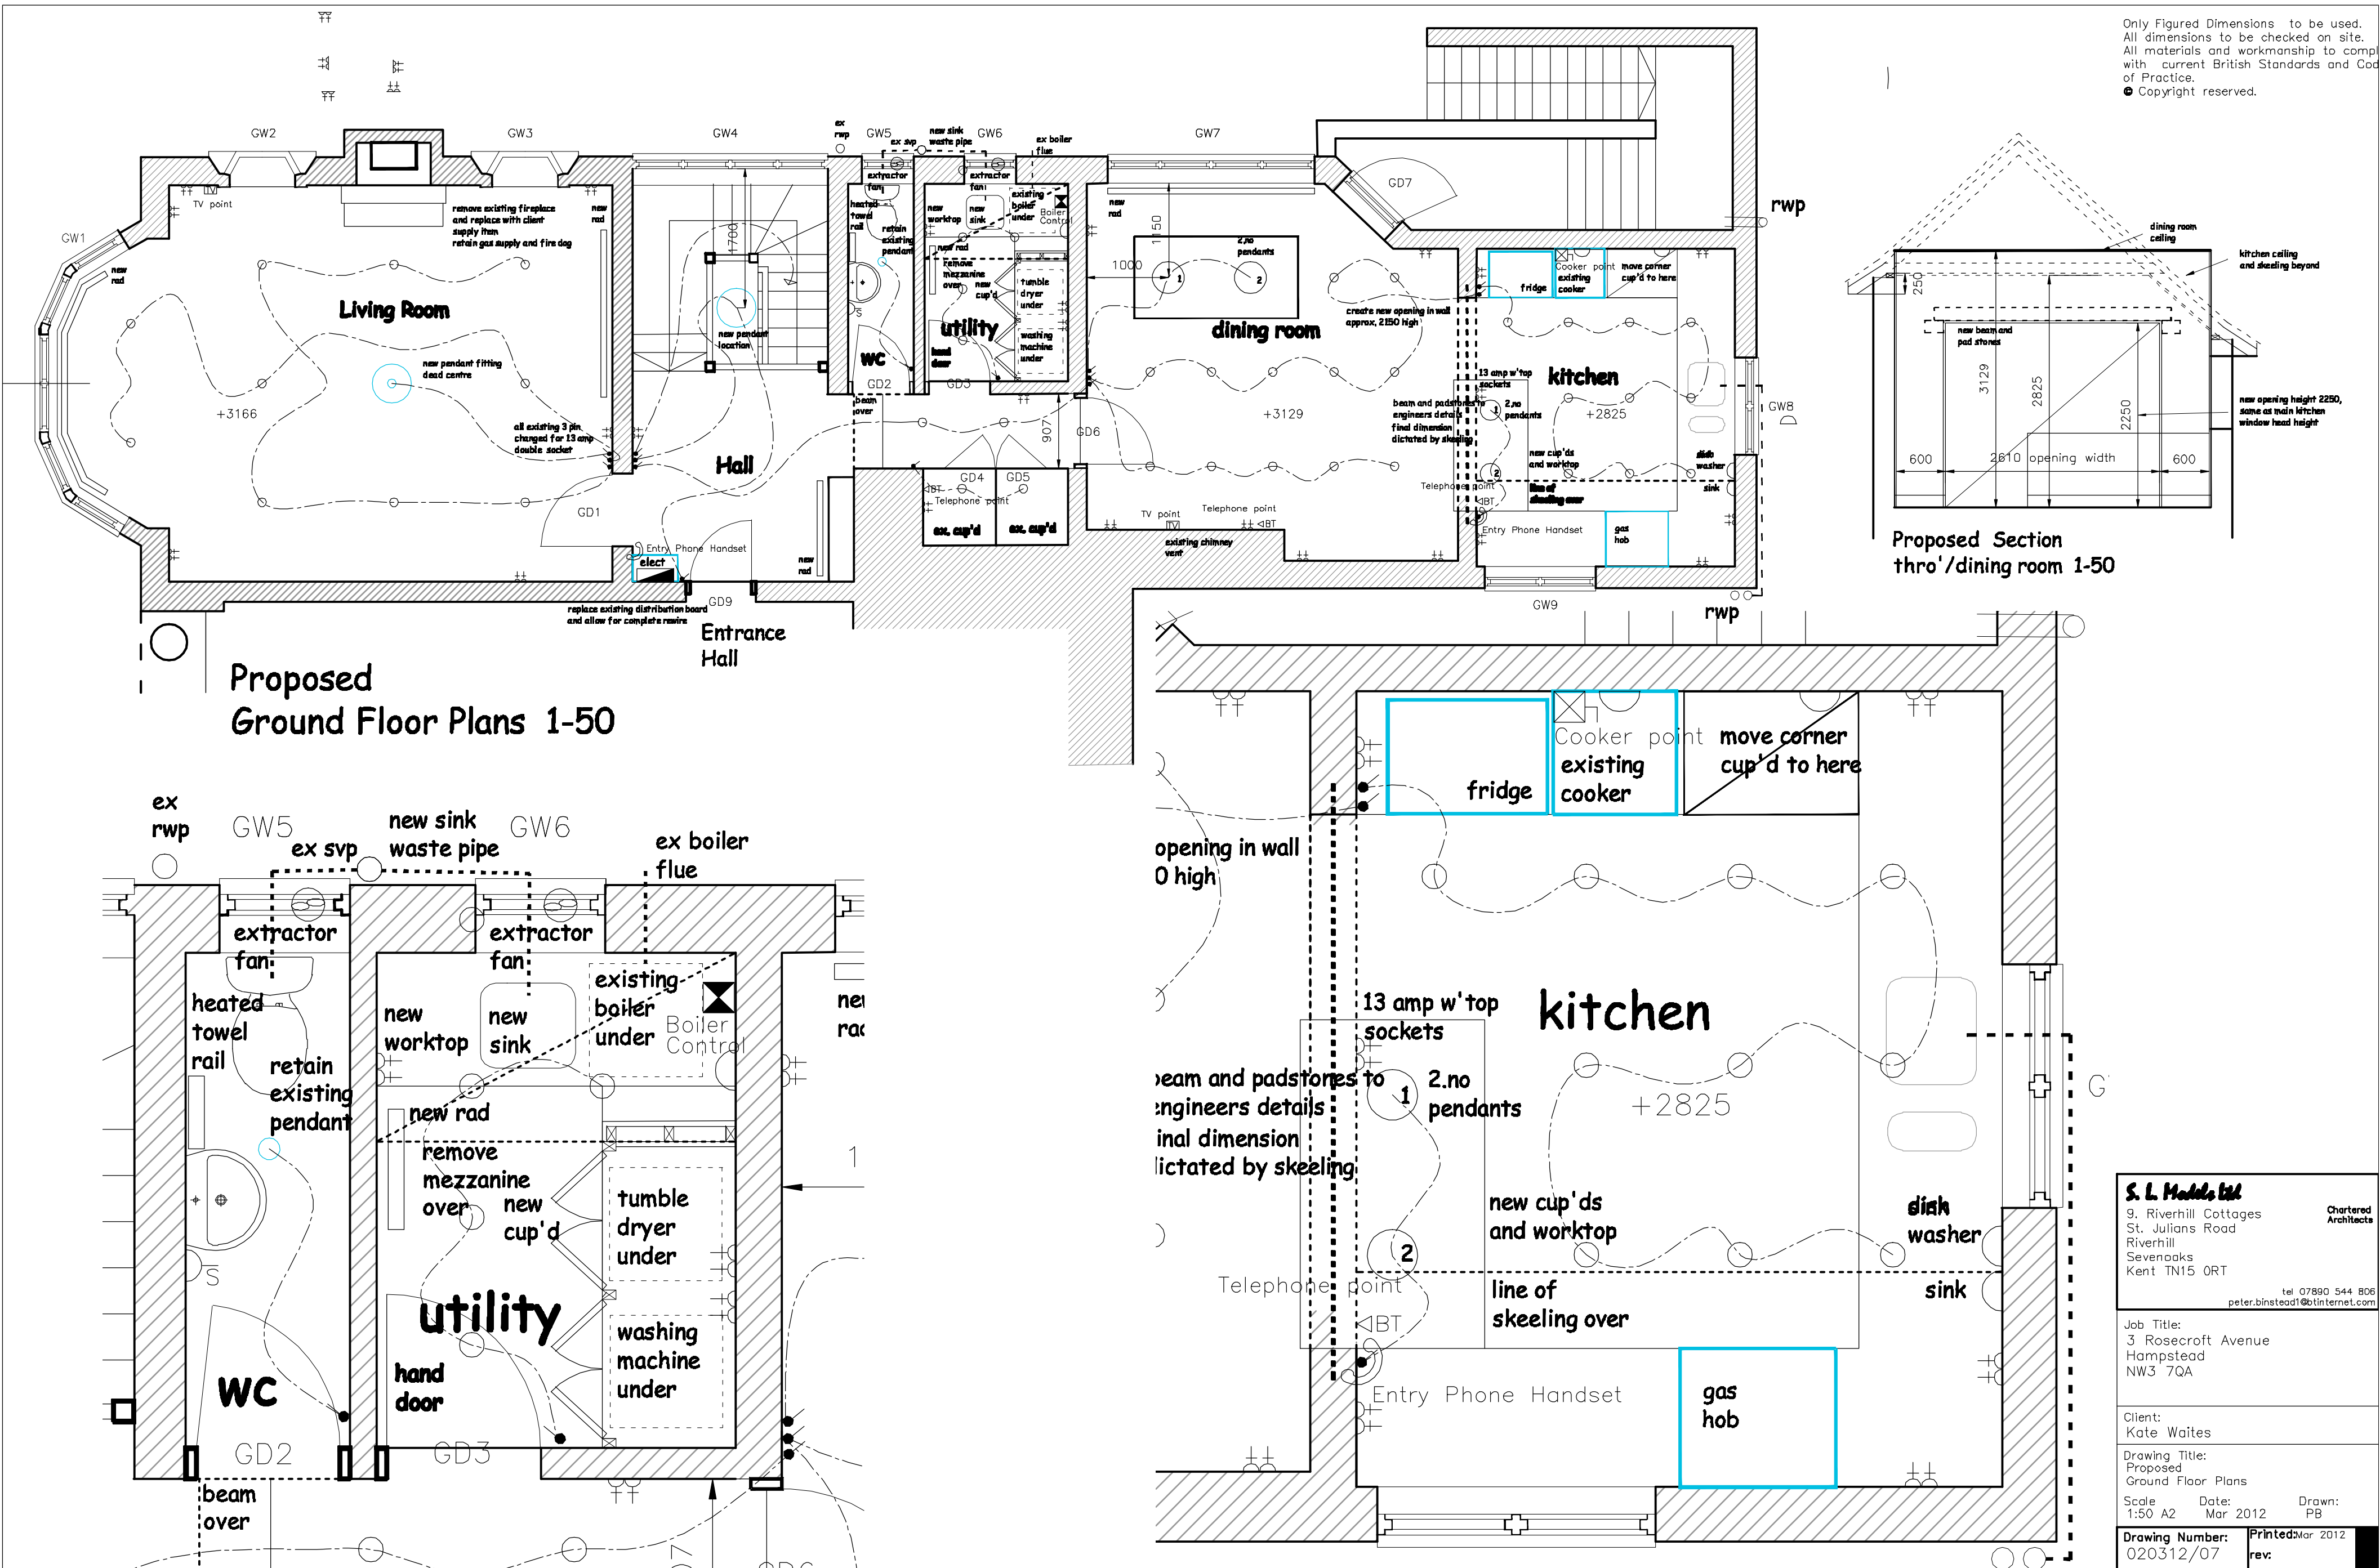

S. L. Models Ltd 9, Riverhill Cottages St. Julians Road Riverhill Sevenoaks Kent TN15 0RT tel 07890 544 806 peter.binstead1@btinternet.com		Chartered Architects
Job Title: 3 Rosecroft Avenue Hampstead NW3 7QA		
Client: Kate Waites		
Drawing Title: Proposed Ground Floor Plans		
Scale 1:50 A2	Date: Mar 2012	Drawn: PB
Drawing Number: 020312/07	Printed: Mar 2012 rev:	