


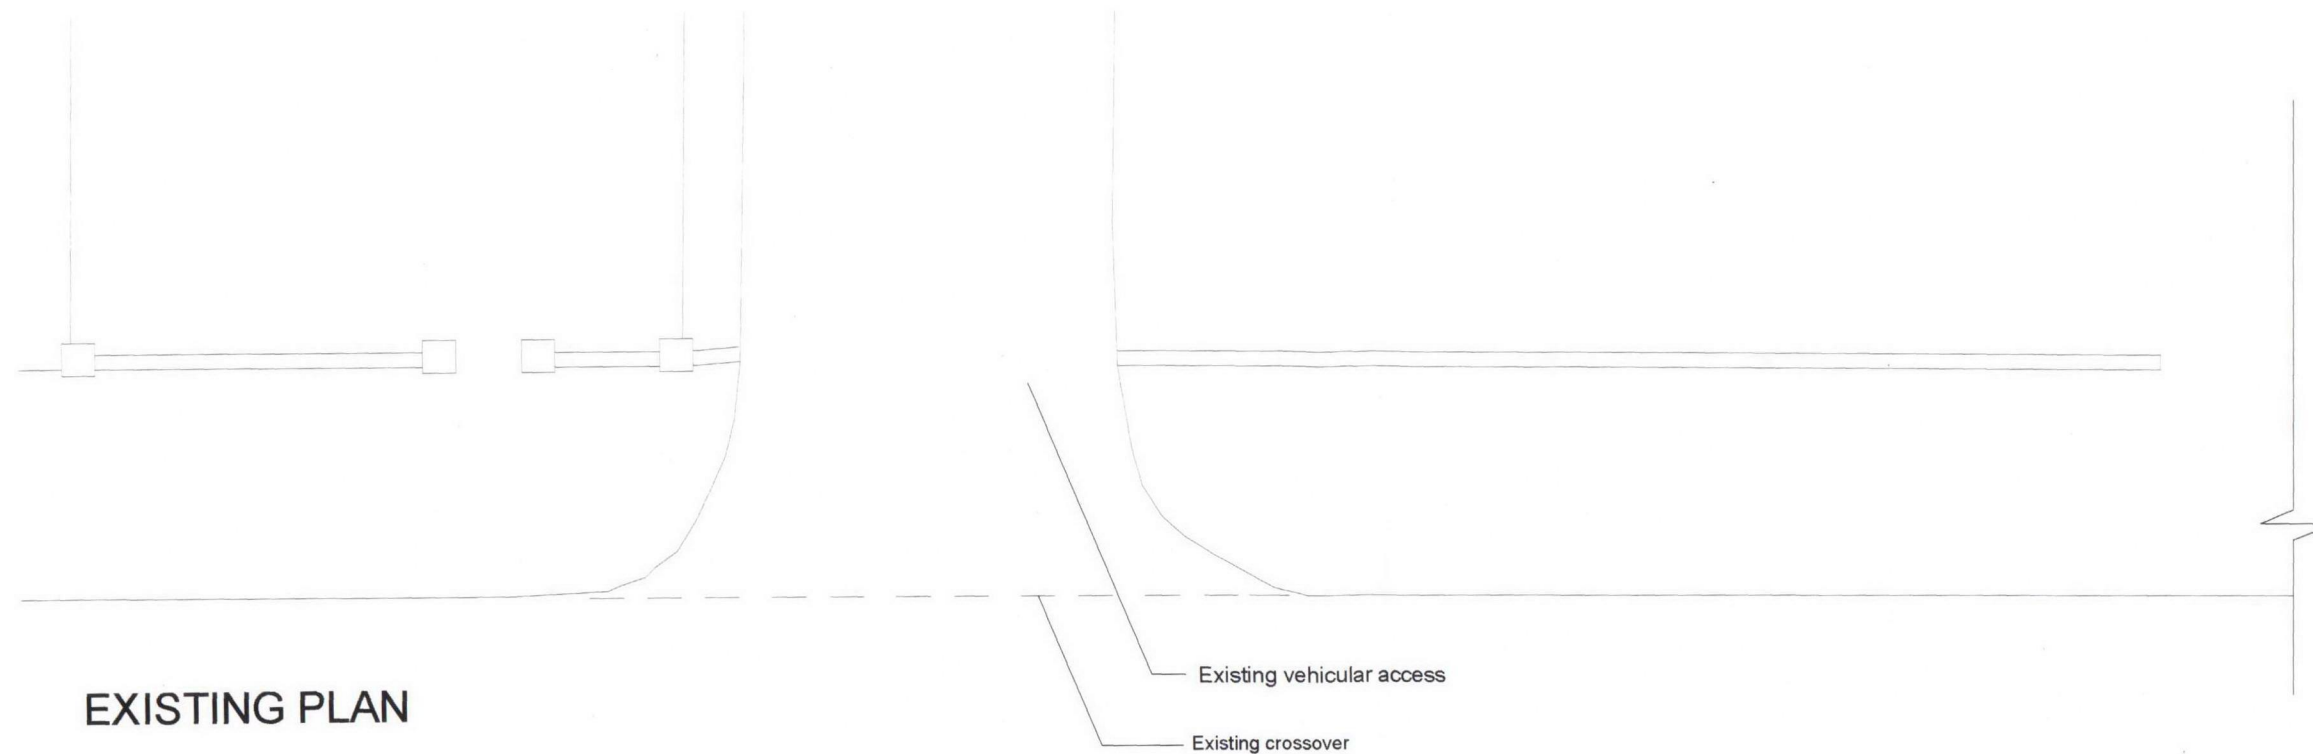

No.86

GODOLPHIN HOUSE

RECEIVED
22 MAY 2012

Project: Godolphin House		
Title: Existing Floor Plan & Elevation (Part)		
Drawing No: 6720/02	Drawn By: FCT	
Scale: 1:50 @ A1	Date: May 2012	Revision:
HARRIS ASSOCIATES HAMMER HOUSE 113-117 WARDOUR ST. LONDON W1F 0UN		

