


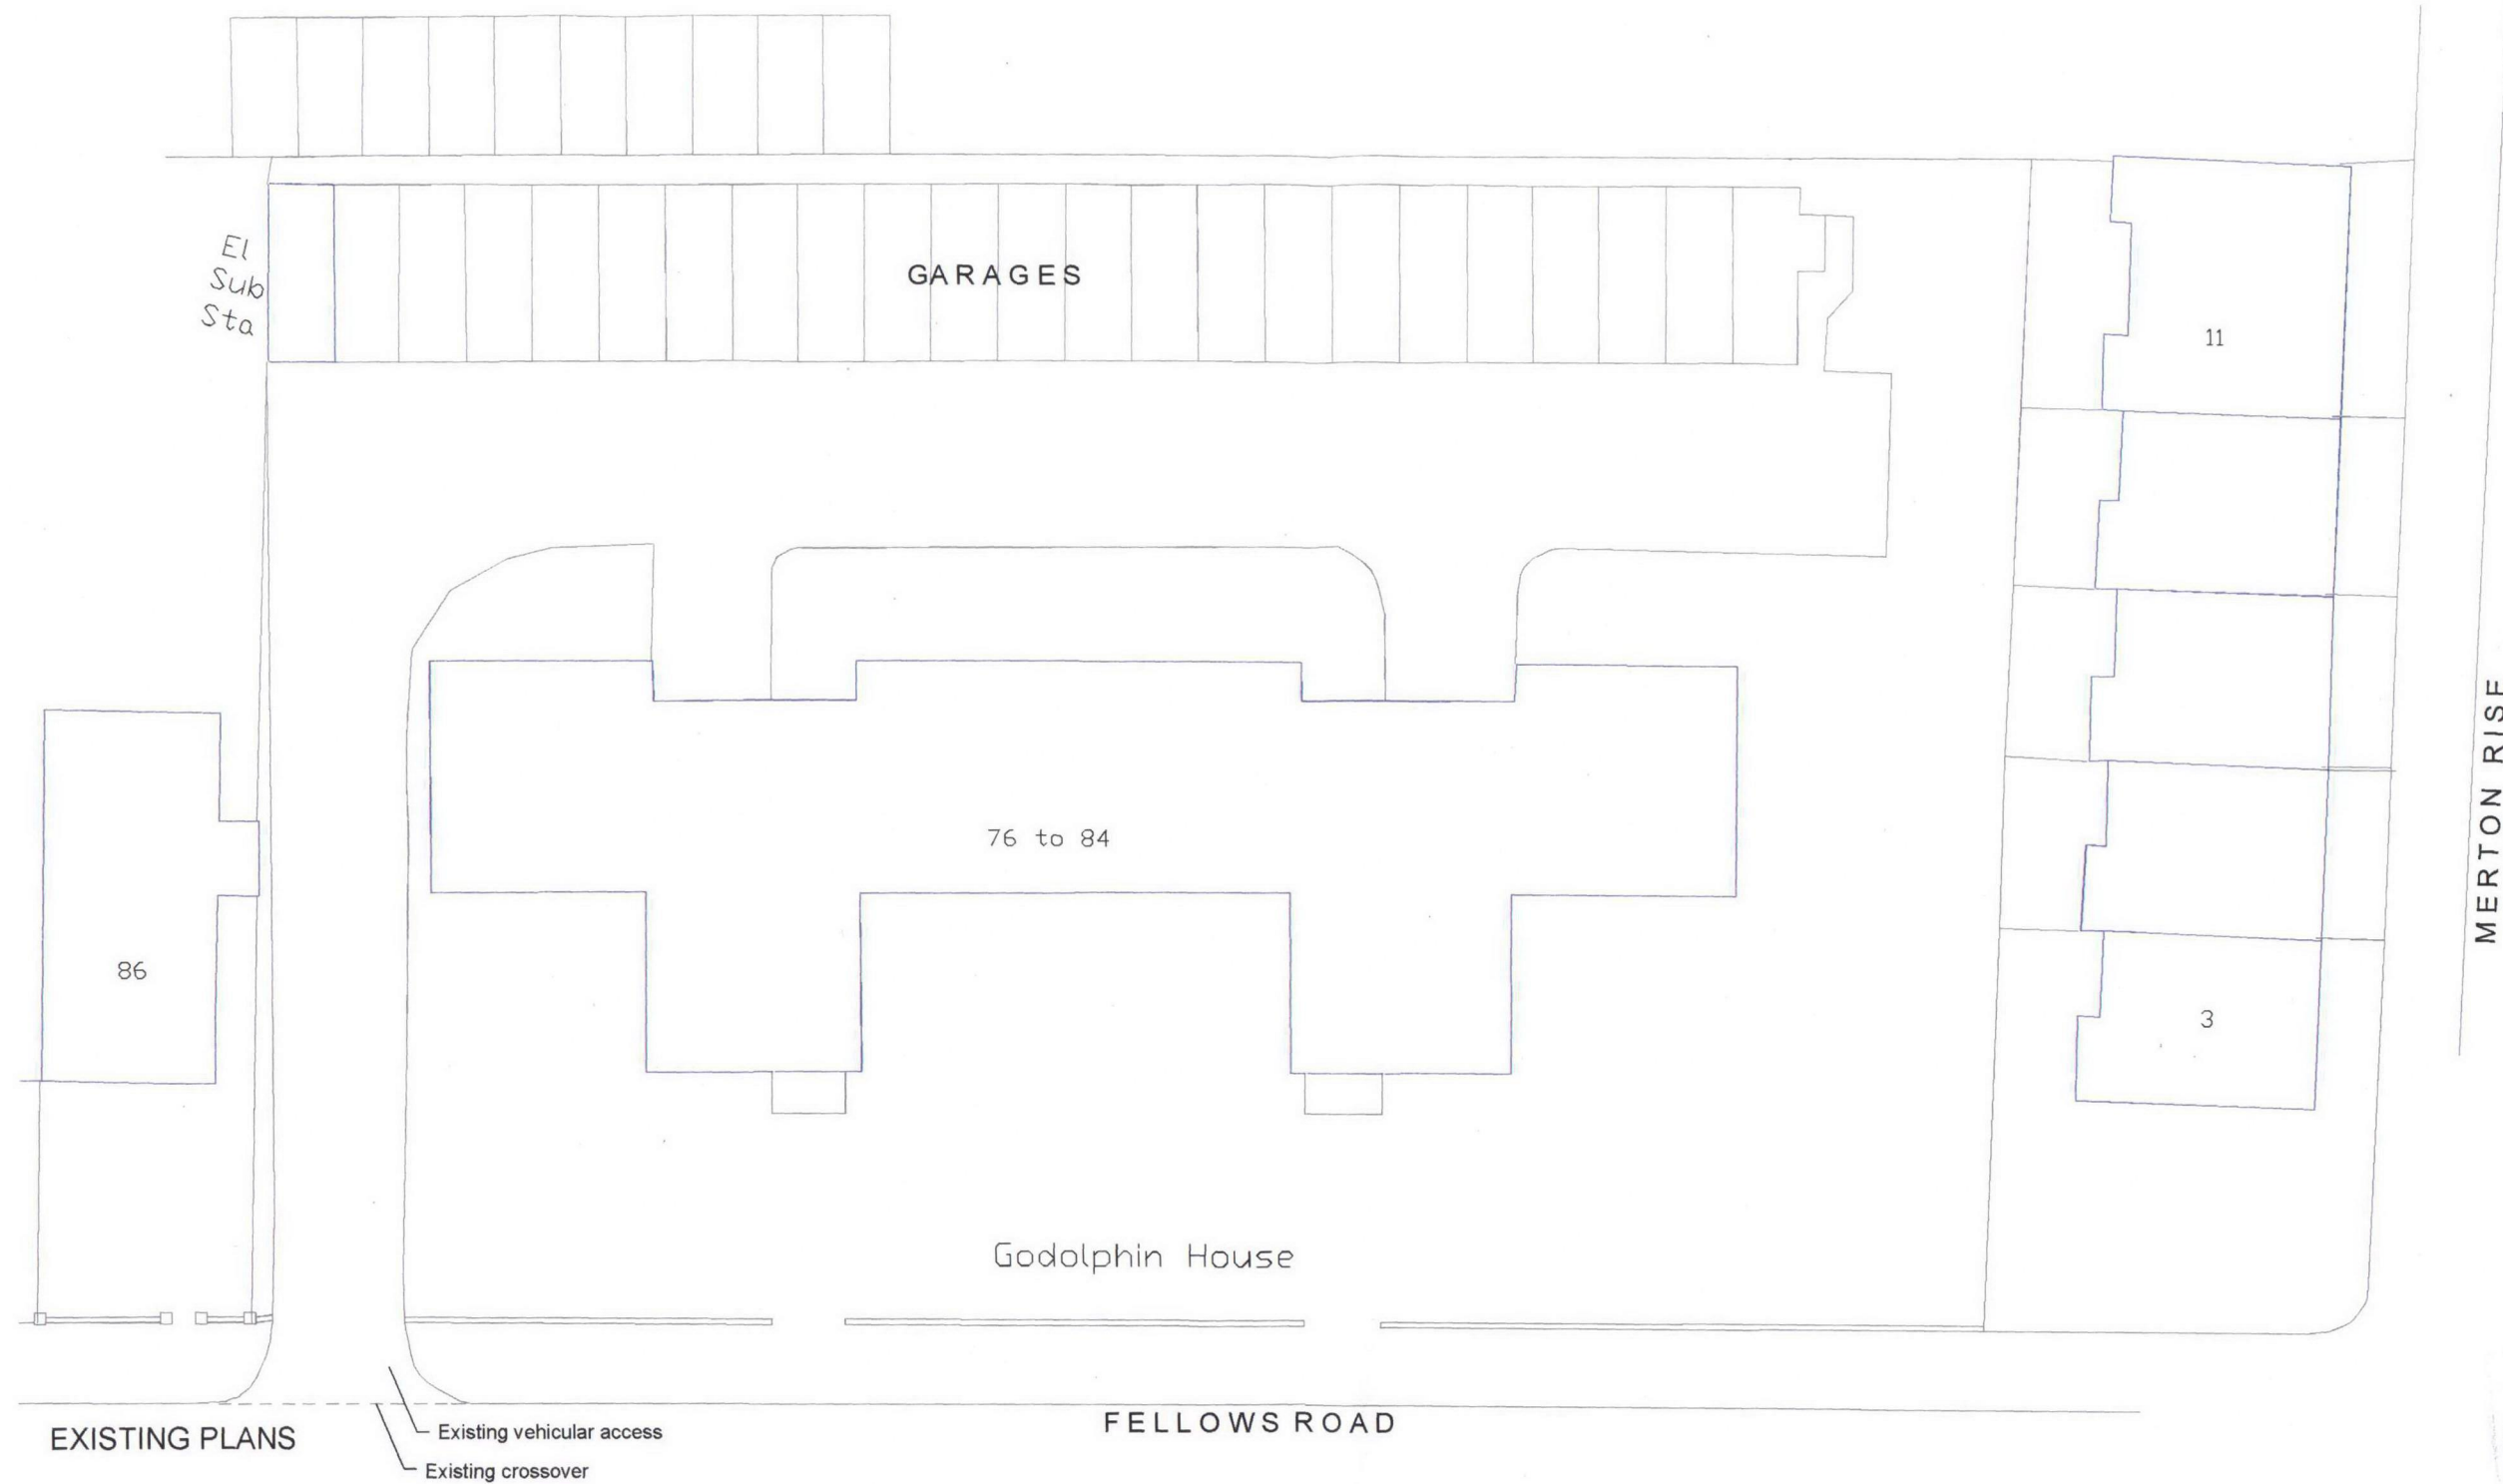

RECEIVED
22 MAY 2012



Project: Godolphin House		
Title: Existing Floor Plan & Elevation		
Drawing No: 6720/01	Drawn By: FCT	
Scale: 1:200 @ A2	Date: May 2012	Revision:
HARRIS ASSOCIATES HAMMER HOUSE 113-117 WARDOUR ST. LONDON W1F 0UN		

