


Location Plan - Scale 1:1250

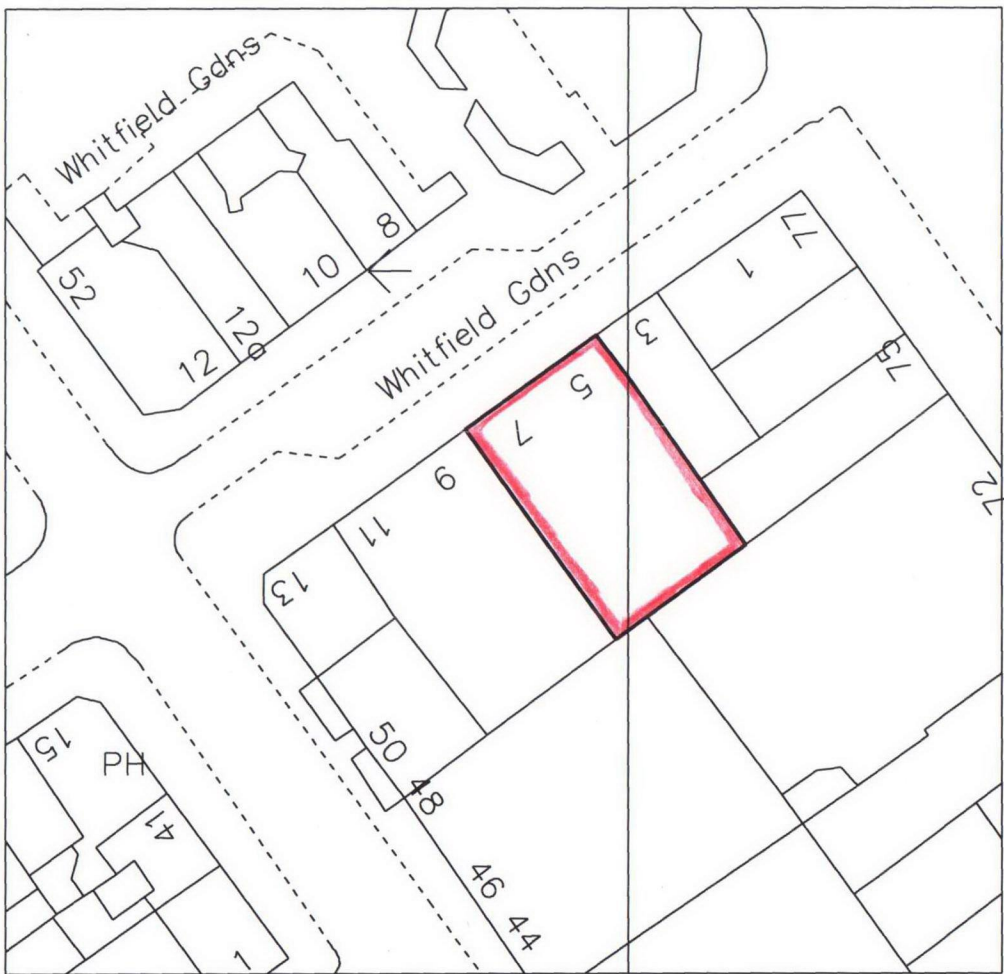

Site Plan - Scale 1:500



This drawing contains confidential and privileged information and is only intended for the individual or entity person issued to by IPS. If you are not the intended recipient you must not use, disclose, distribute, copy or print this drawing.

IPS
INTERIOR PROJECT SERVICES
55 Meadoway
Steeple Claydon, Bucks. MK18 2PA
Tel: 01296 730984, Fax: 01296 730988
email: gordon@interiorps.co.uk

Client
POD FOOD

Project
5 TOTTENHAM STREET, LONDON W1T 2AG

Drawing
LOCATION PLAN AND SITE PLAN

Date
20/09/2011


Drawn by
GOR

Revision
-

Drawing No.
PF/T5/SP/1

Scale
A3
1:1250 & 1:500

© Interior Project Services Ltd. 2010

 

© Crown Copyright 2011
Reproduction in whole or in part is prohibited
without the prior permission of Ordnance Survey.