



Site plan

Form: ATM
DATE: Dec-04
ISSUE: 3A
PAGE: 2 of 8
ORIGIN: Ray Page

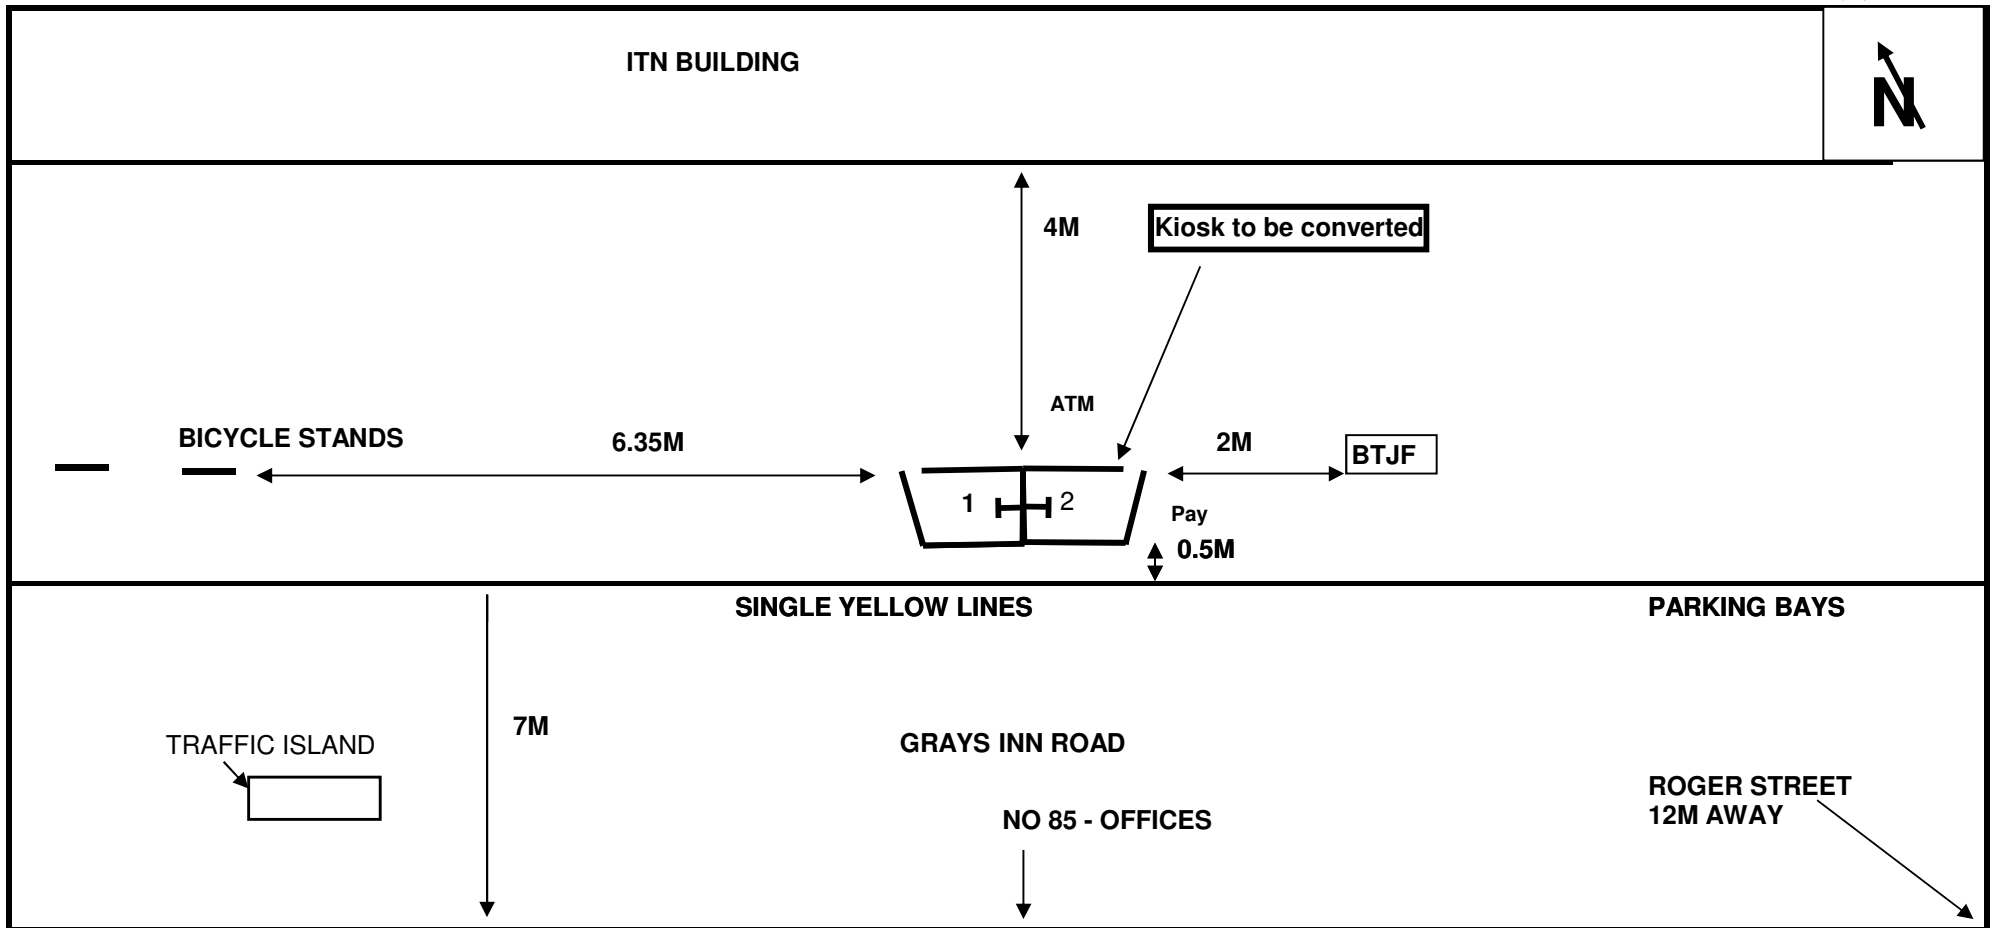

SL=Street Light:TL=Traffic Light:BD=Bollard: DK=Drop Kerb:BTJF=BT Footway Box ELJF=Electric Footway box:CATV=Cable TV footwaybox

All Measurements are in Metres

 		Job Description: Provide one ATM on existing telephone kiosk as Shown on payphone numbered 1: Other numbers shown of suited boxes are for information only 1- 020 77137355 5- . 2- 020 77137867 6- . 3- . 7- . 4- . 8- .		Location: ITN BUILDING -192/200 Grays Inn Road London .	
BT Ref No: 0 0				Post Code WC1X 8HB	
Issue: 1				O.S Ref: 530905 182154	Surveyor KAUSHIK CHANDARA
				Scale: Not to Scale	Date: 14th MAY 2012

Copy, Paste and rotate as required .



B

A

