


INTERNAL ELEVATION 1

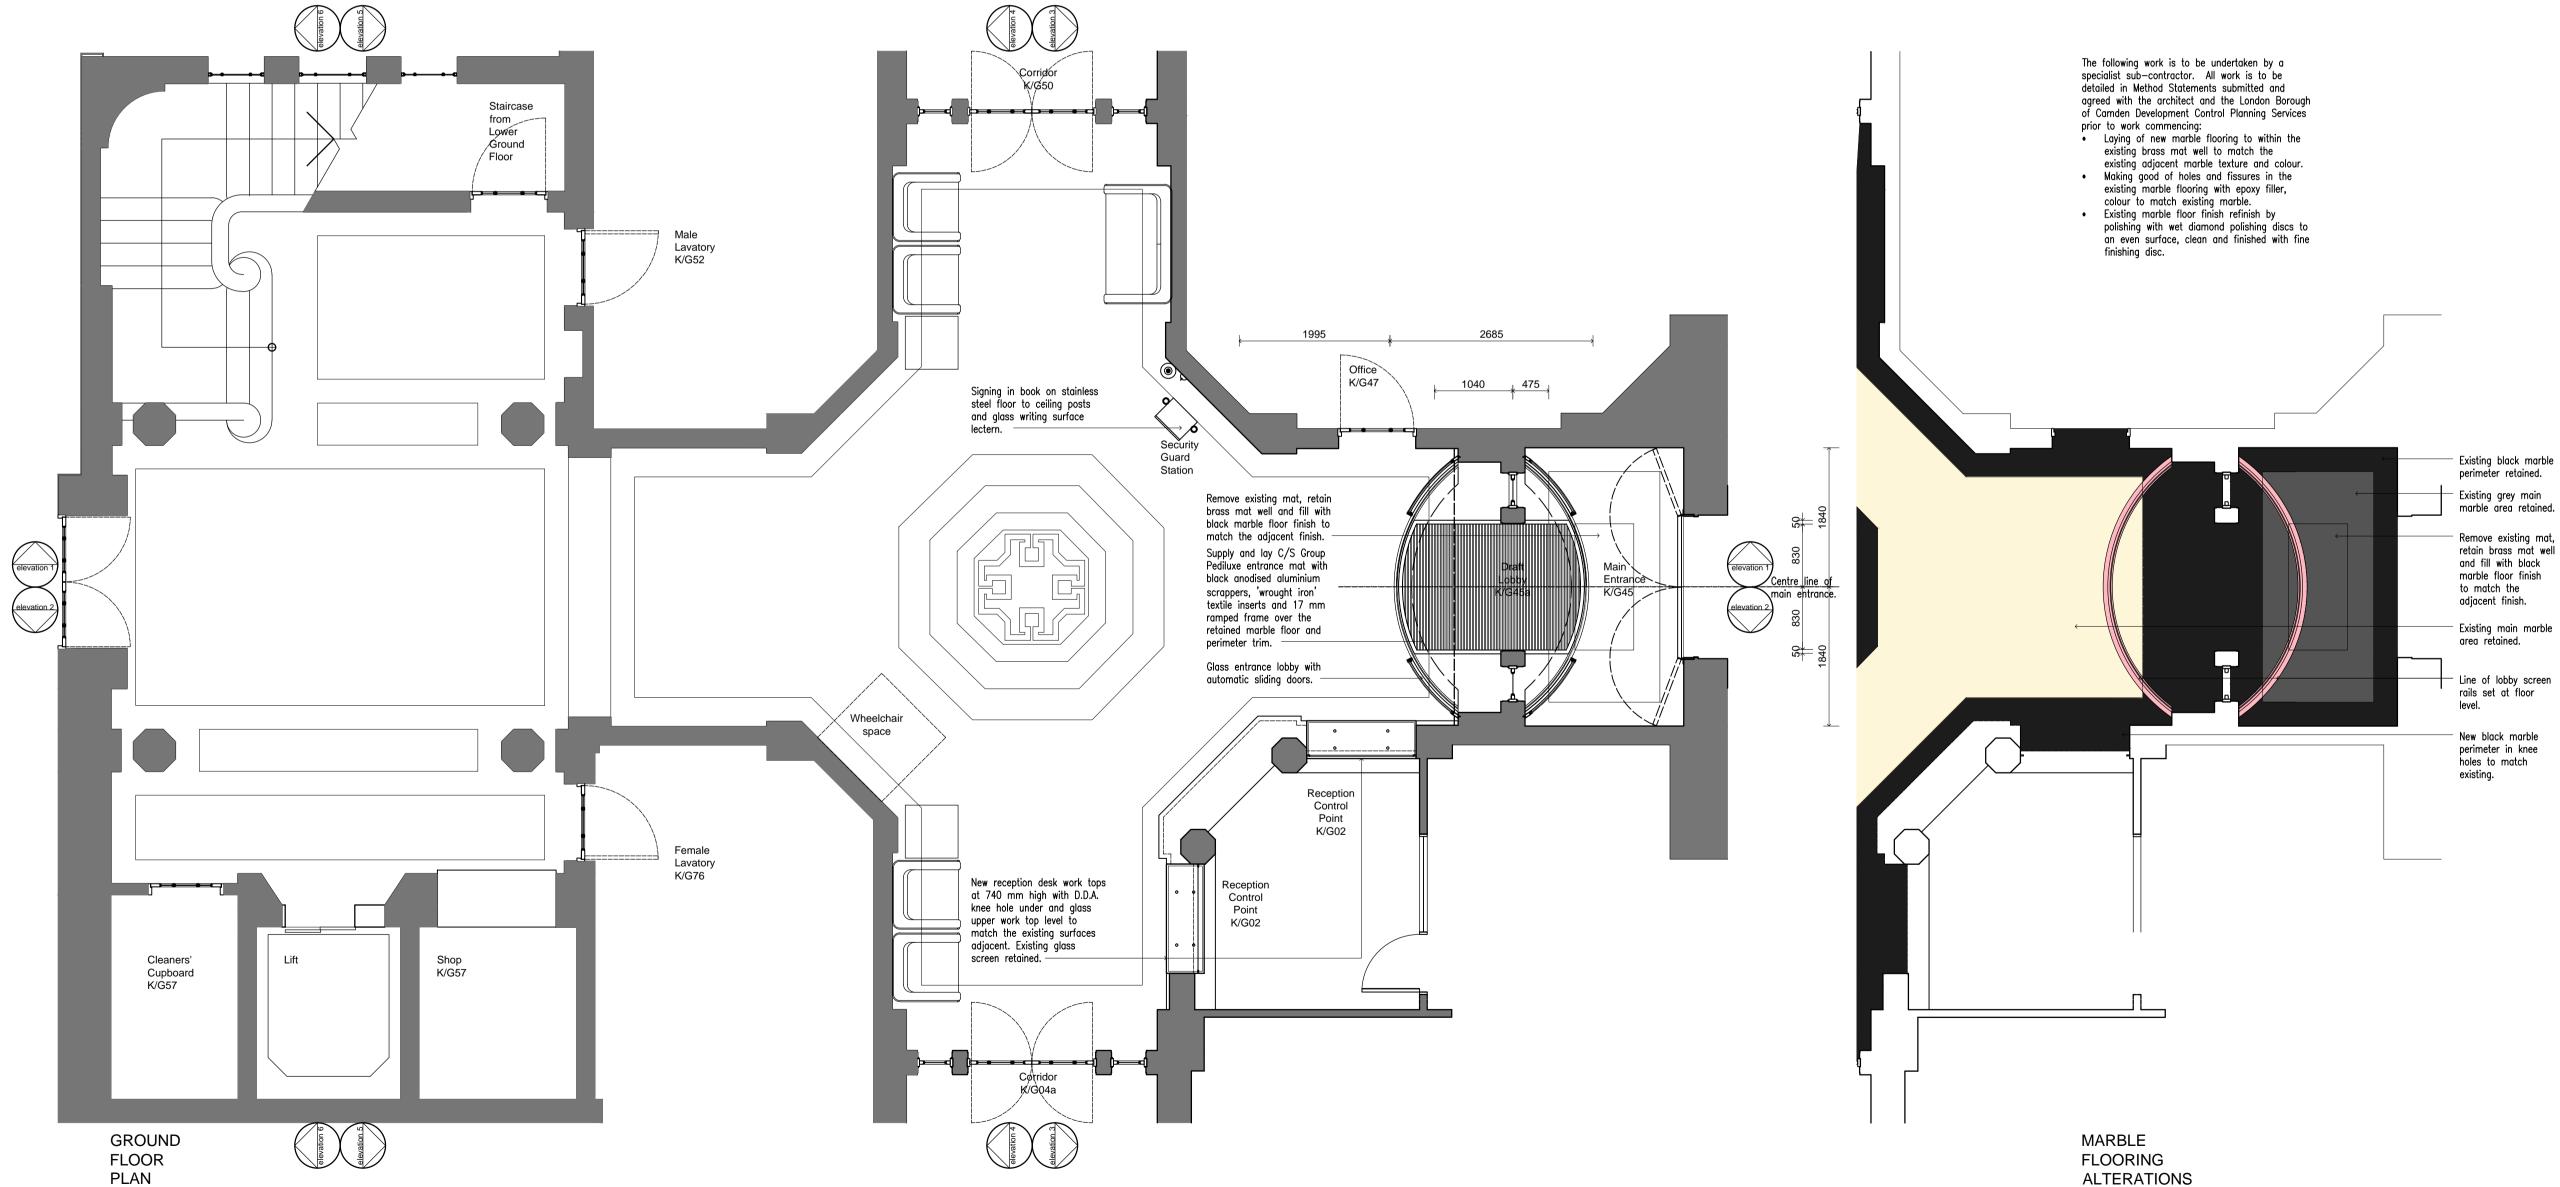

				_		
ee gate glass leaf nstiles with satin inless steel pedestals.					Glass entrance lobby with automatic sliding doors.	-
height stainless stee es with glass writing innounted paddle see button and fused if ecurity Starco			Draft Lobby K/G45a		Main Entrance K/G45	

ALTERATIONS

note

do not scale from this drawing figured dimensions only are to be used

revisions						
revision	date	item				
A	11:11	Security Guard station, signing in book lectern and controls for the glass paddles and entrance lobby located opposite the reception desk. Wheelchair space relocated.				
В	12:11	Scale reduced to 1:50; annotation and dimensions added.				
С	01:12	Coloured key to floor plan added.				
D	02:12	Access control paddle turnstiles omitted; recessed entrance matting in the entrance lobby omitted, marble flooring retained and surface matting laid over, area of matting reduced; existing brass frame of mat well retained.				
Е	05:12	Entrance mat revised.				

 Existing black marble perimeter retained. Existing grey main marble area retained.

Remove existing mat, retain brass mat well and fill with black marble floor finish to match the adjacent finish.

area retained.

 Line of lobby screen rails set at floor level.

New black marble perimeter in knee holes to match existing.



godstone studio, high street, godstone, surrey rh9 8dr tel:01883 744509 fax:01883 744510 e-mail:info@architechnics.co.uk

client THE LONDON SCHOOL OF HYGIENE AND TROPICAL MEDICINE						
Project REFURBISHMENT OF THE MAIN ENTRANCE						
Iocation KEPPEL STREET, LONDON WC1E 7HT						
drawing PROPO GROUN ELEVAT	scale 1:50					
date	drawing no.	revision				
08:11	1115/CD/11	E				