

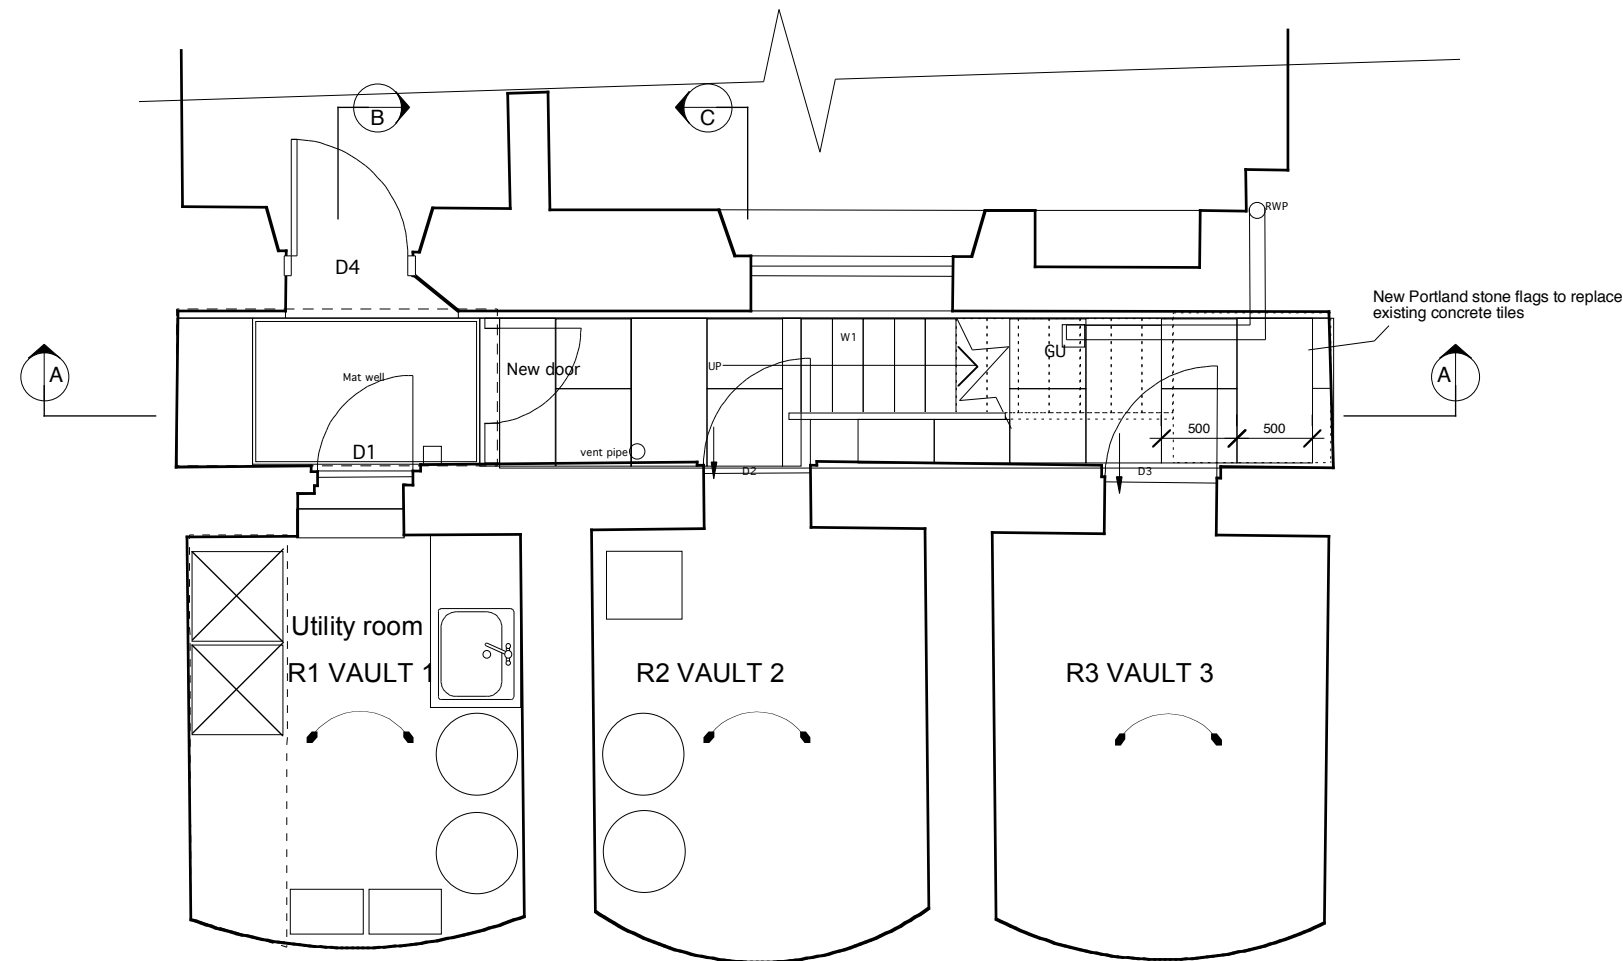



PROPOSED GROUND FLOOR ENTRANCE PLAN

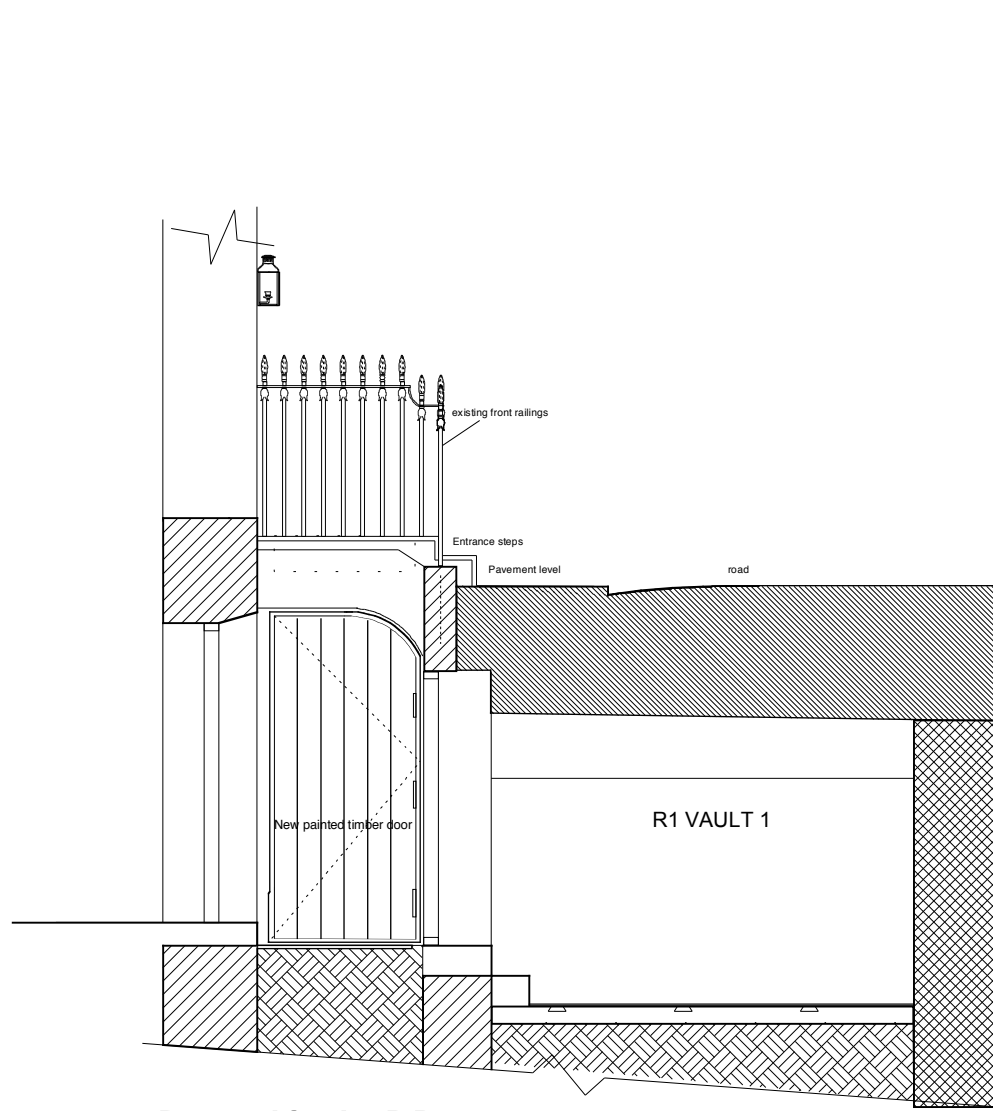

PROPOSED BASEMENT PLAN

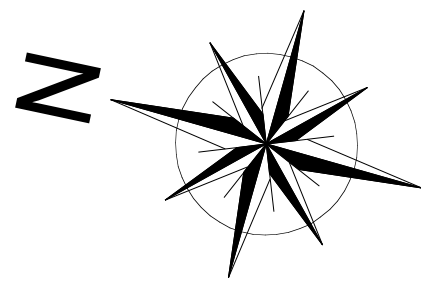


Proposed Section B-B

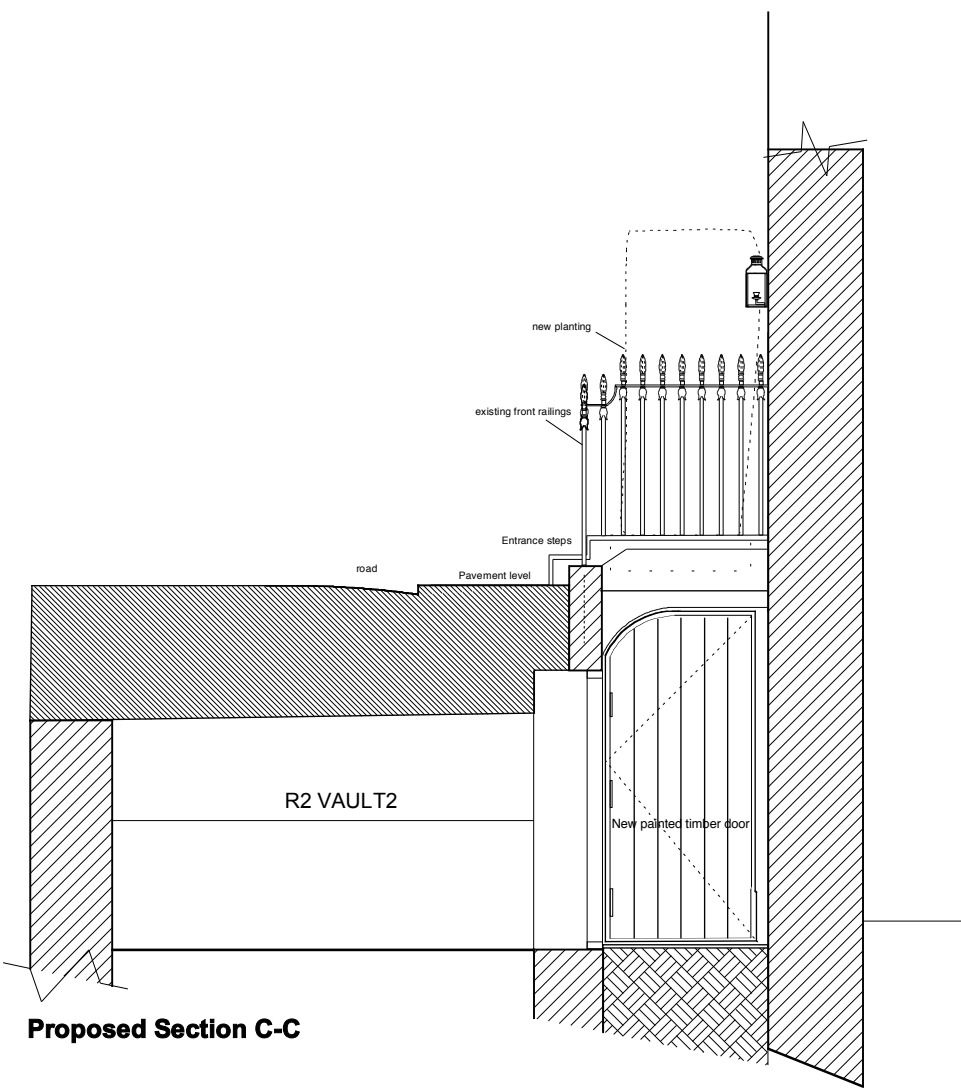

Proposed Section C-C



Proposed front elevation section A-A

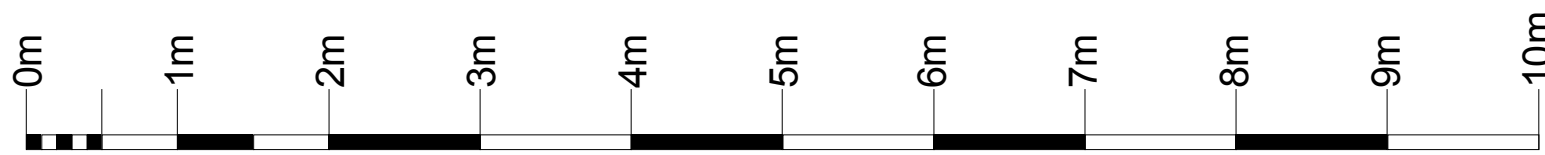

NOTES
The contractor is to check all dimensions on site

no.	revision	
dwg type	Plans, elevation and sections	
dwg status	Planning	
Sacks Maguire Architects 155a Regents Park Road London NW1 8BB Telephone 020 7722 9298 Fax 020 7586 9059		
Project 2 CHESTER PLACE, LONDON NW1 4NB		
Title New Front Basement Porch Enclosure		
Client JANIE SCHAFER		
scale: 1:50 @ A1, 1:100 @ A3	drawn et	date APR 2012
job number	drawing number	revision
449	72	*