
Copyright reserved to Clear Future Architecture Ltd.

Figured dimensions only are to be used. Contractor must verify all dimensions on site before commencing work. Any discrepancies must be brought to the attention of the architect.

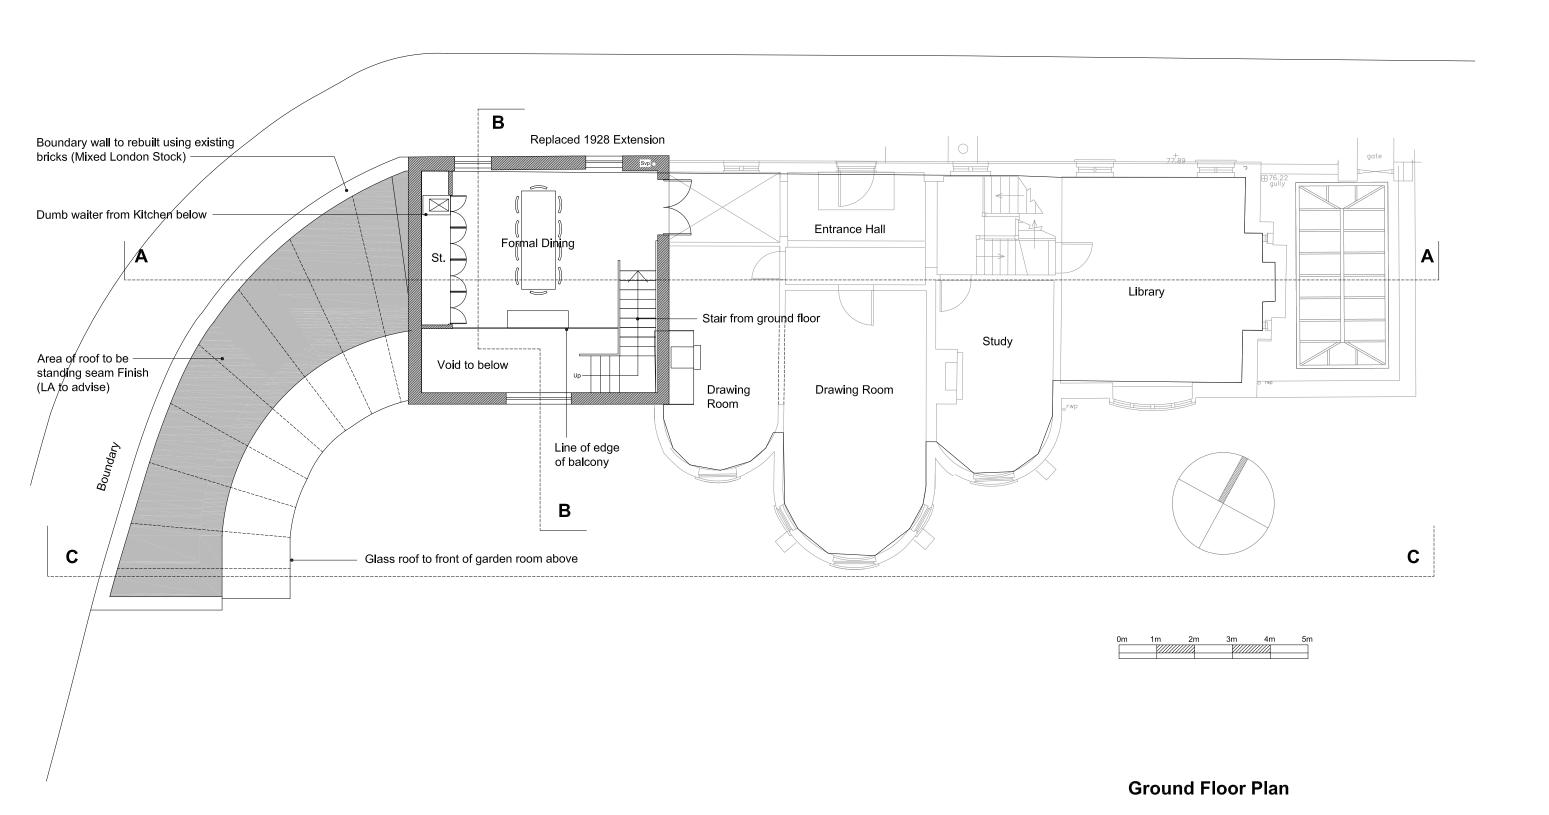

Hunter's Lodge, Belsize Lane, London

Drawing: Ground Floor Plan (Consented/Existing Permission)

 Scale: 1:100@A3, 1:50@A1
 Drawn: MW

 Status: Planning
 Date: December 2011

 Ref: 1007 - 081
 Revision:

**Existing Permission / Consented** 

## Clear Future : Architecture

Cotebank Mews, 152 Westbury Road, Westbury on Trym, Bristol, BS9 3AL Telephone: +44 (0)117 962 1432 Mobile: +44 (0)7973264343

E-Mail: mark.watkins@cf-architecture.co.uk