
Copyright reserved to Clear Future Architecture Ltd.

Figured dimensions only are to be used. Contractor must verify all dimensions on site before commencing work. Any discrepancies must be brought to the attention of the architect.

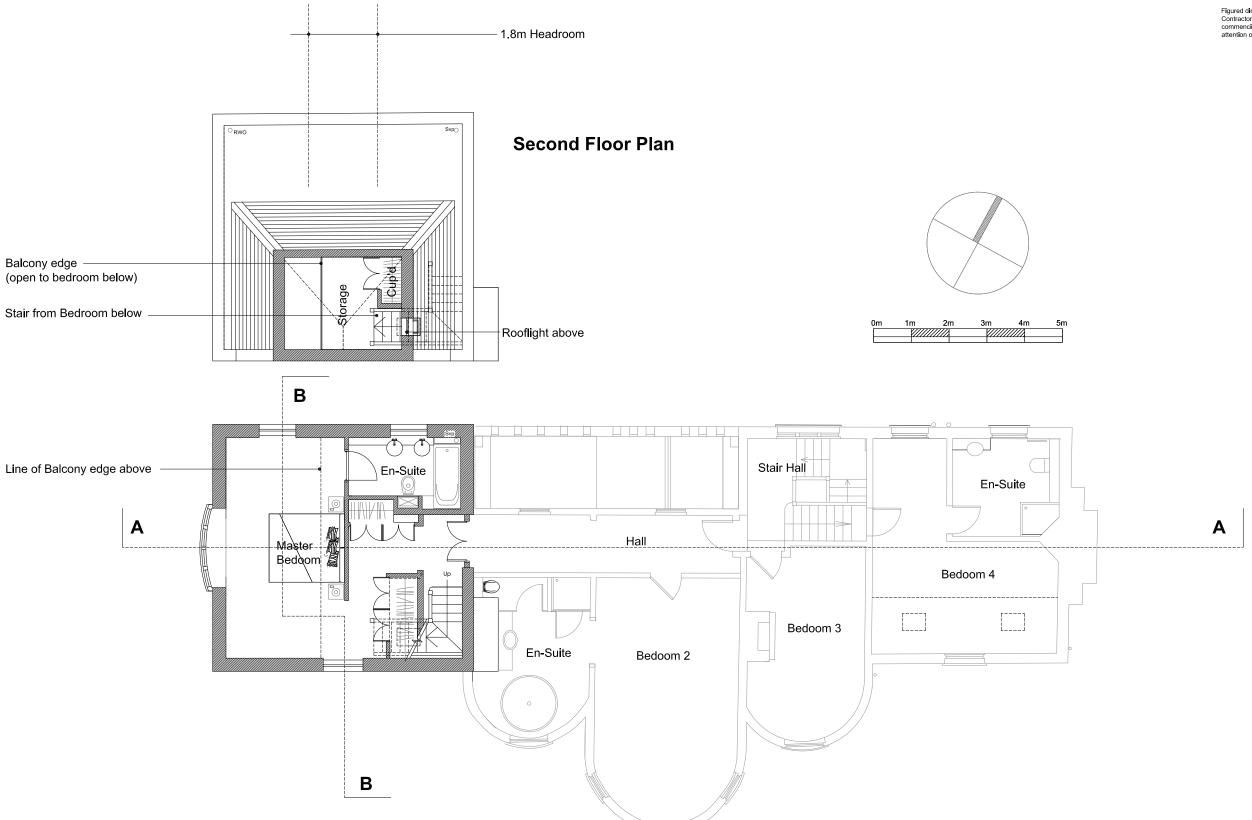

**First Floor Plan** 

Hunter's Lodge, Belsize Lane, London

Drawing: First and Second Floor Plans (Consented/Existing Permission)

Scale: 1:100@A3, 1:50@A1
Status: Planning

Ref: 1007 - 082

Drawn: MW

Date: December 2011

Revision:

**Existing Permission / Consented** 

Clear Future : Architecture

Cotebank Mews, 152 Westbury Road, Westbury on Trym, Bristol, BS9 3AL Telephone: +44 (0)117 962 1432 Mobile: +44 (0)7973264343

E-Mail: mark.watkins@cf-architecture.co.uk