


Copyright reserved to Clear Future Architecture Ltd.

Figured dimensions only are to be used. Contractor must verify all dimensions on site before commencing work. Any discrepancies must be brought to the attention of the architect.

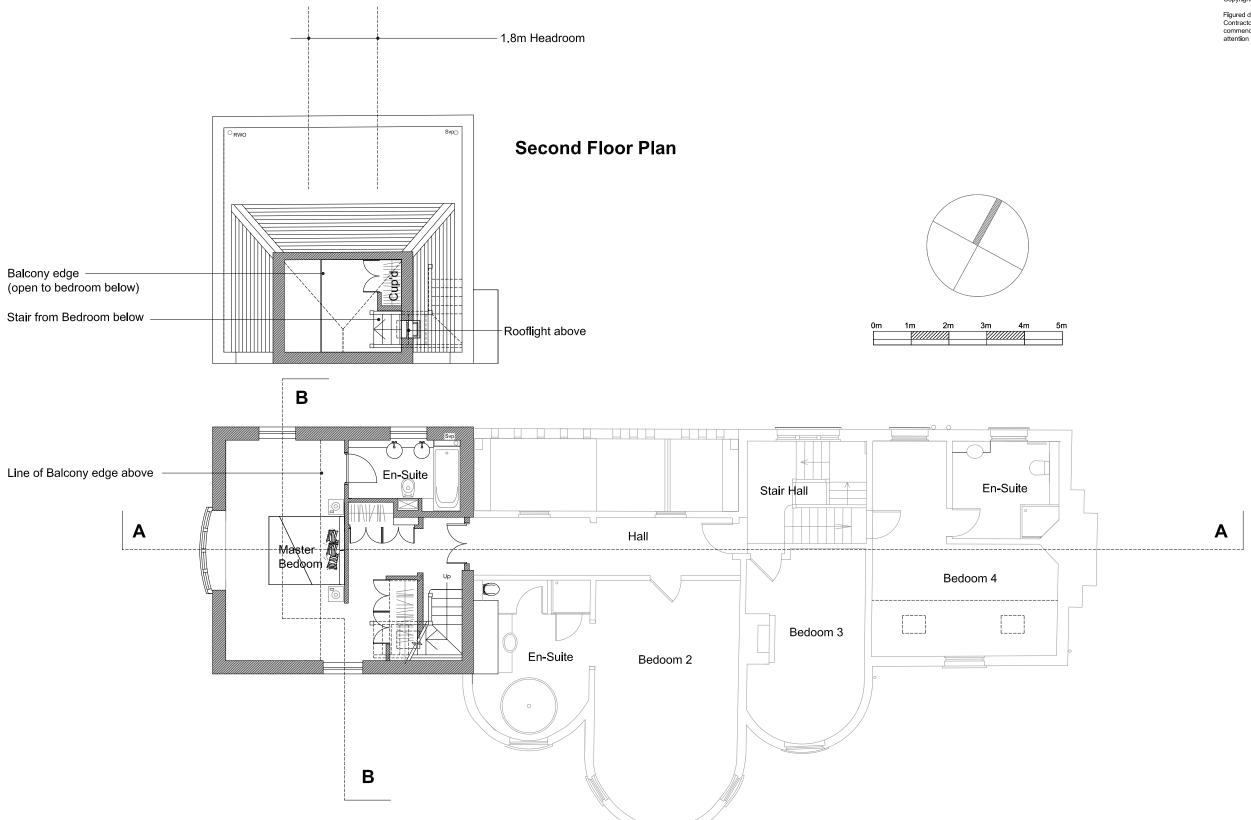

First Floor Plan

Hunter's Lodge, Belsize Lane, London

Drawing: First and Second Floor Plans (Proposed)

Scale: 1:100@A3, 1:50@A1 Drawn: MW

Status: Planning Date: December 2011

Ref: 1007 - 103 Revision: A

Clear Future : Architecture

Cotebank Mews, 152 Westbury Road, Westbury on Trym, Bristol, BS9 3AL Telephone: +44 (0)117 962 1432 Mobile: +44 (0)7973264343

E-Mail: mark.watkins@cf-architecture.co.uk