


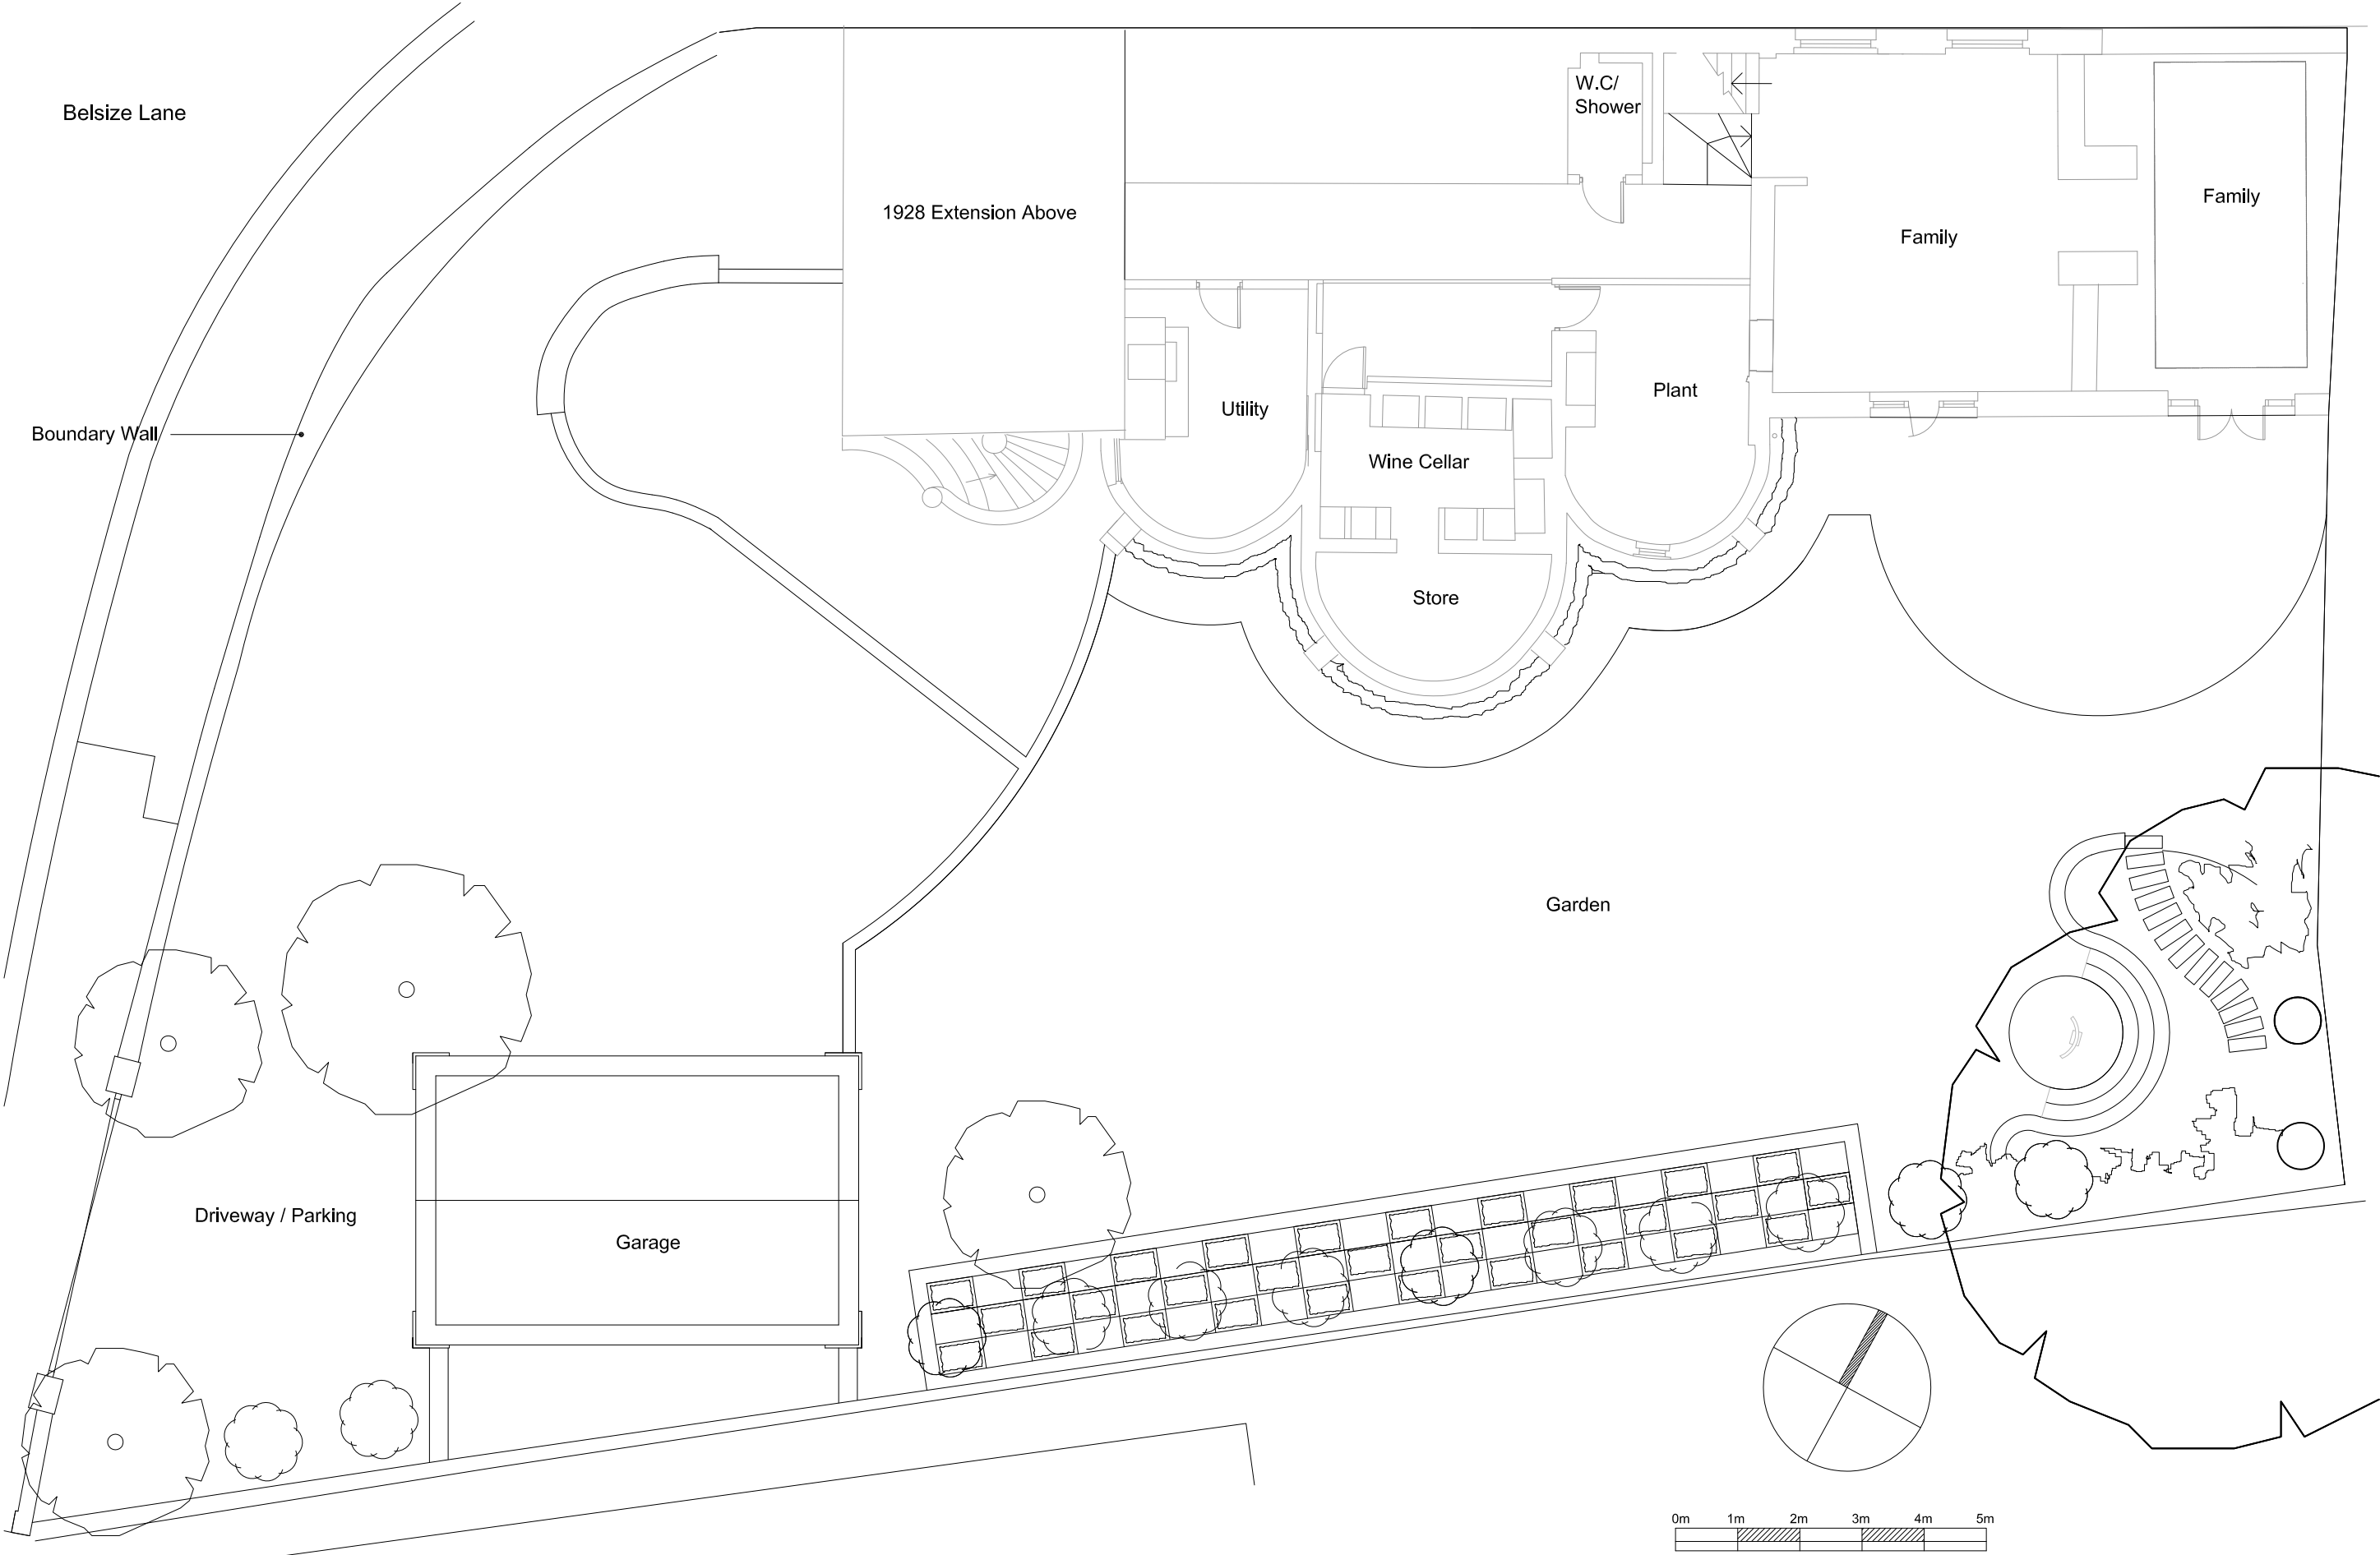

Hunter's Lodge, Belsize Lane, London

Drawing: Garden Floor Plan (Existing)	
Scale: 1:100@A3, 1:50@A1	Drawn: MW
Status: Planning	Date: July 2011
Ref: 1007 - 005	Revision:

Garden Floor Plan