
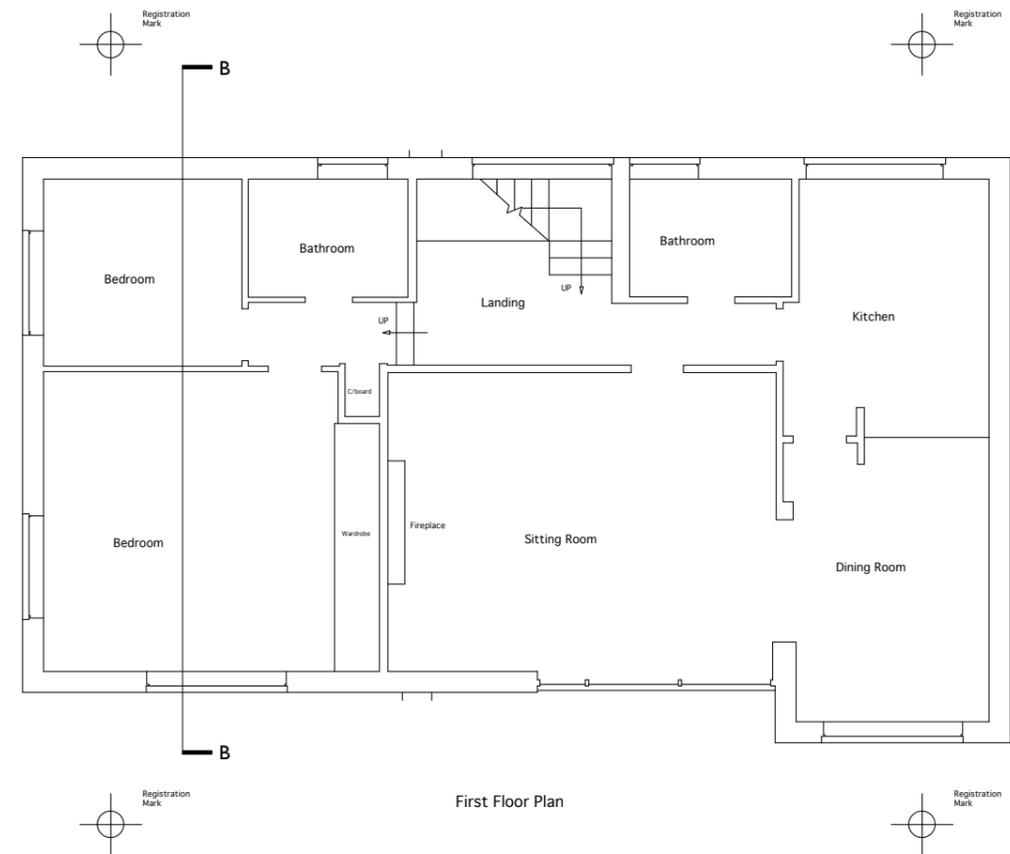
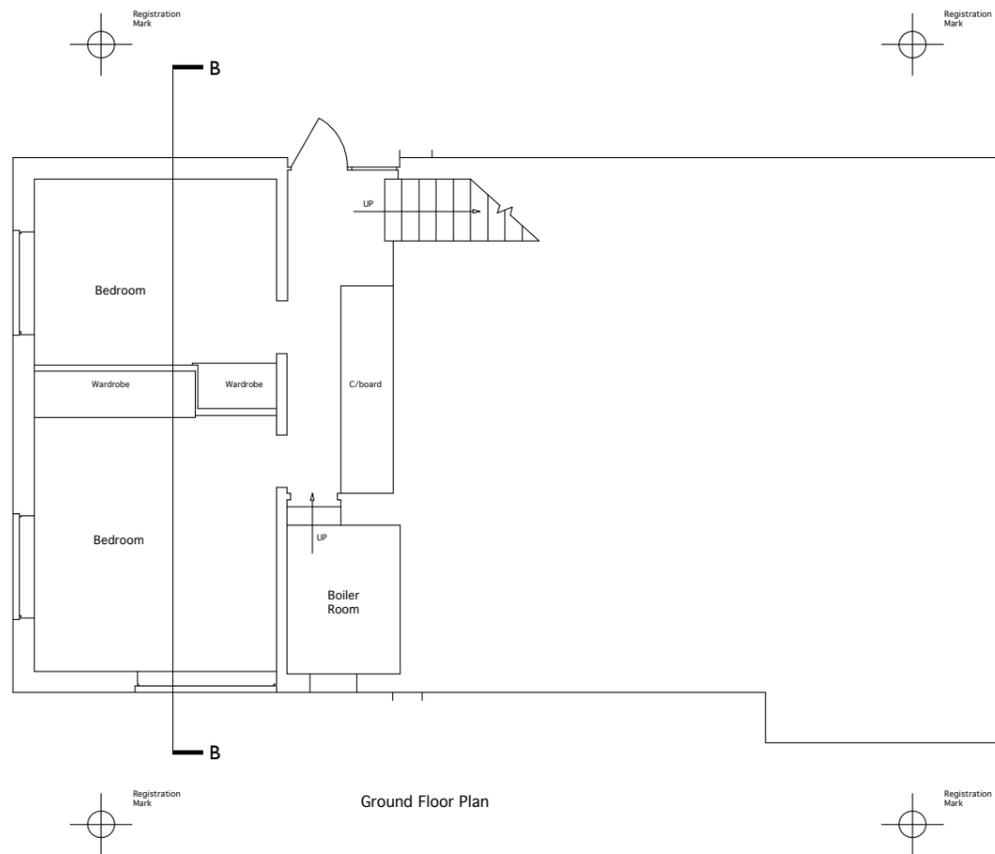


REVISIONS:
 - 29.11.11 Issued for Planning
 A 15.12.11 Existing Roof Plan added

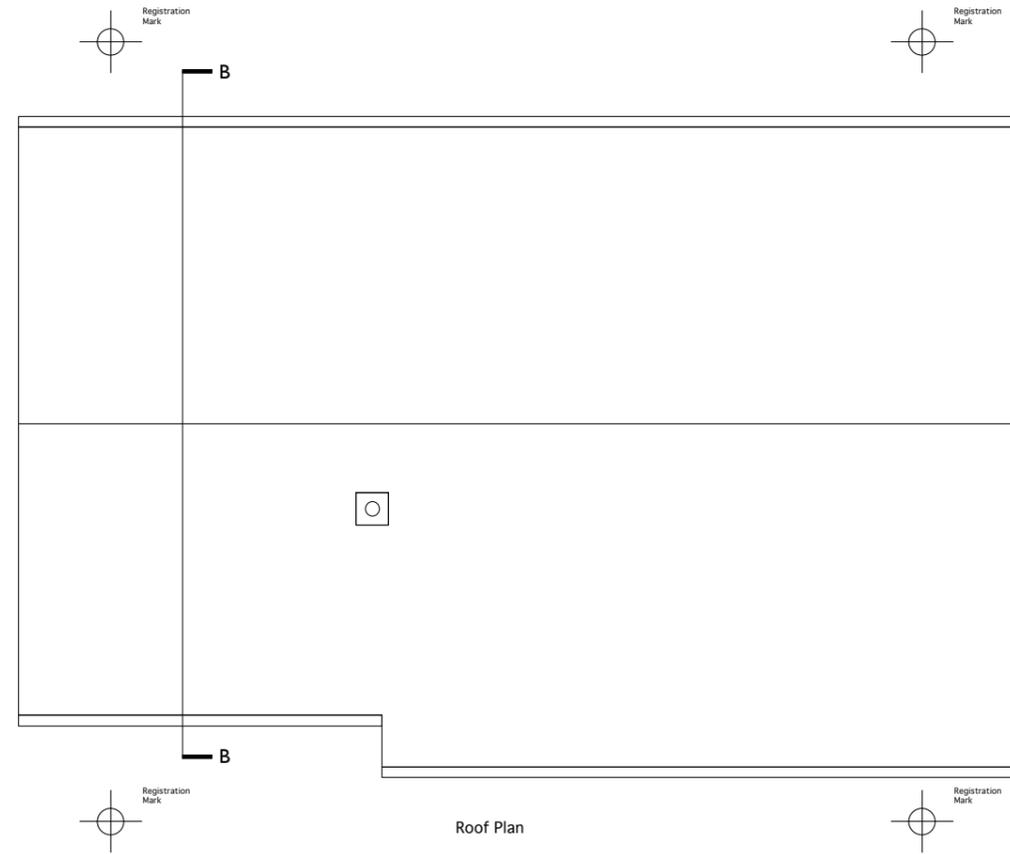

NOTES:

PROJECT:
THE GARDEN HOUSE
 DRAWING TITLE:
EXISTING PLANS
 STATUS:
PLANNING

NOTE:
 Do not scale from the drawing. Any discrepancies to be reported to the architect.
 All dimensions will be taken on site prior to ordering and construction.
 Copyright remains with the architect.
 This drawing is to be read in conjunction with the specification and all other relevant drawings.

JAMES GORST
ARCHITECTS L t d

The House of Detention
 Clerkenwell Close
 London EC1R 0AS

t 020 7336 7140
 f 020 7336 7150
 e info@jamesgorstarchitects.com

SCALE: 1:100@A3	DRAWING NUMBER: GH10_50	REVISION: A
---------------------------	-----------------------------------	-----------------------