



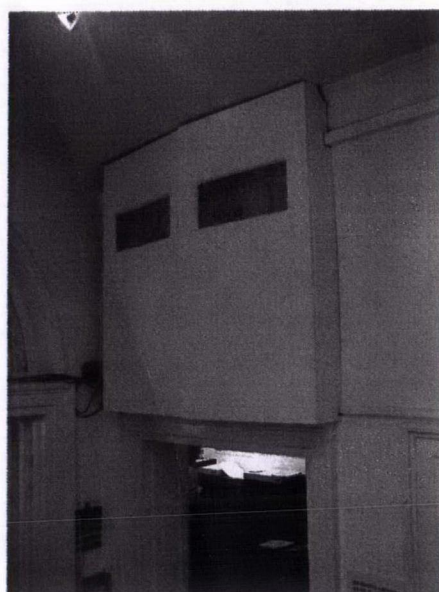



Existing high level boxing out and housing for fire alarm panel



Ground floor entrance hall at No.37

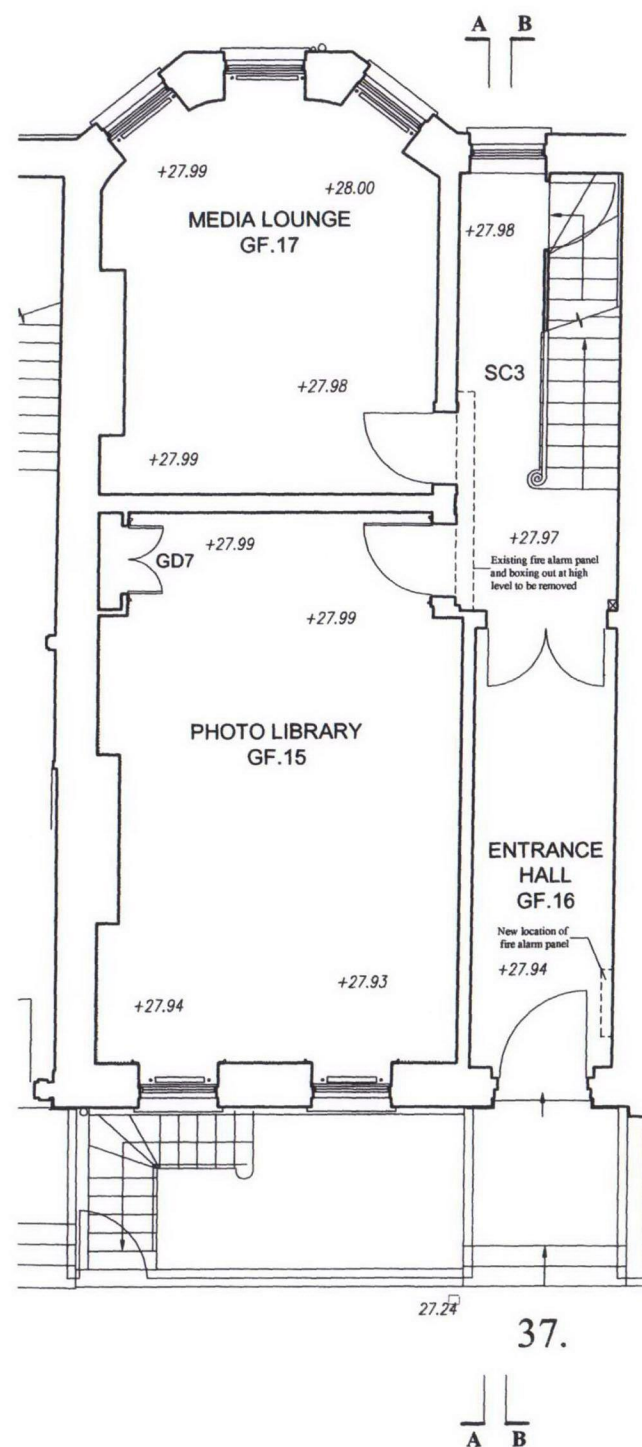

GROUND FLOOR PLAN

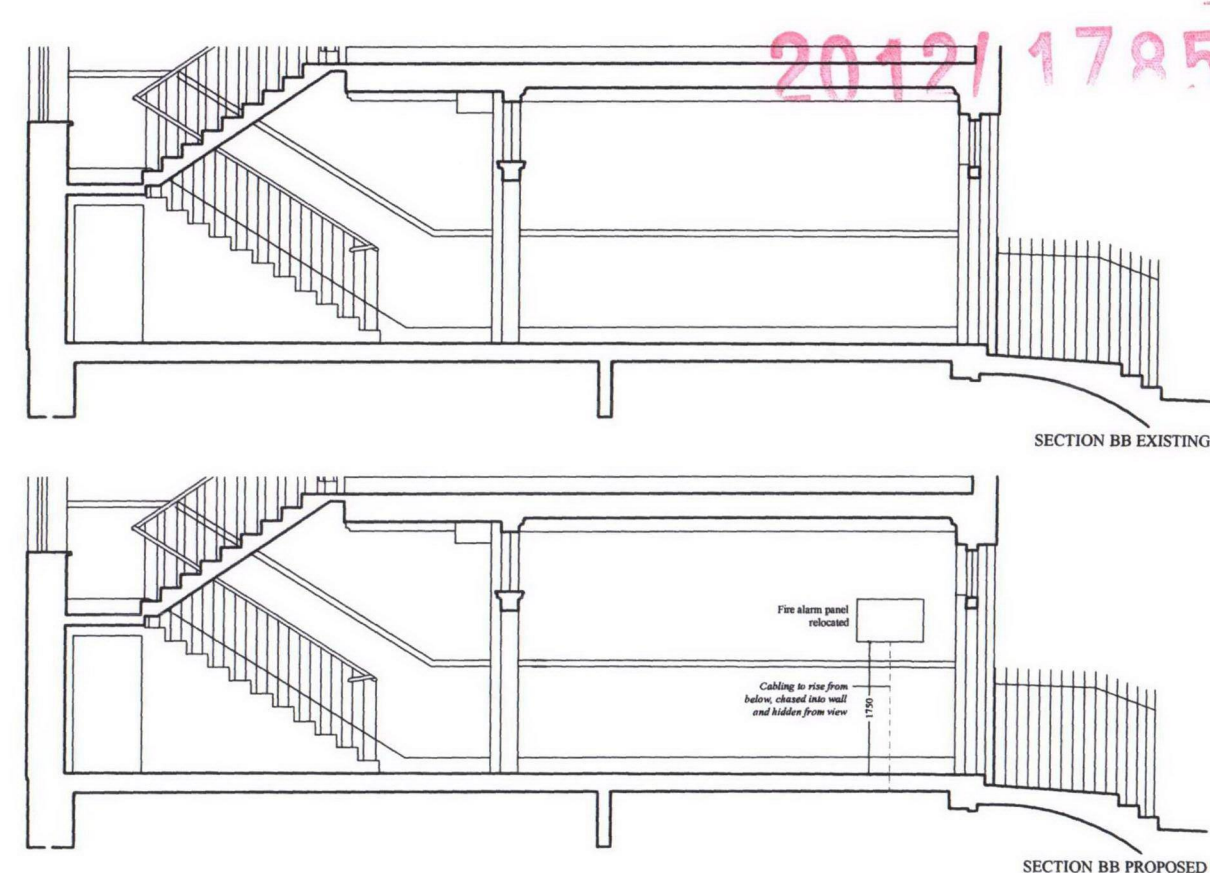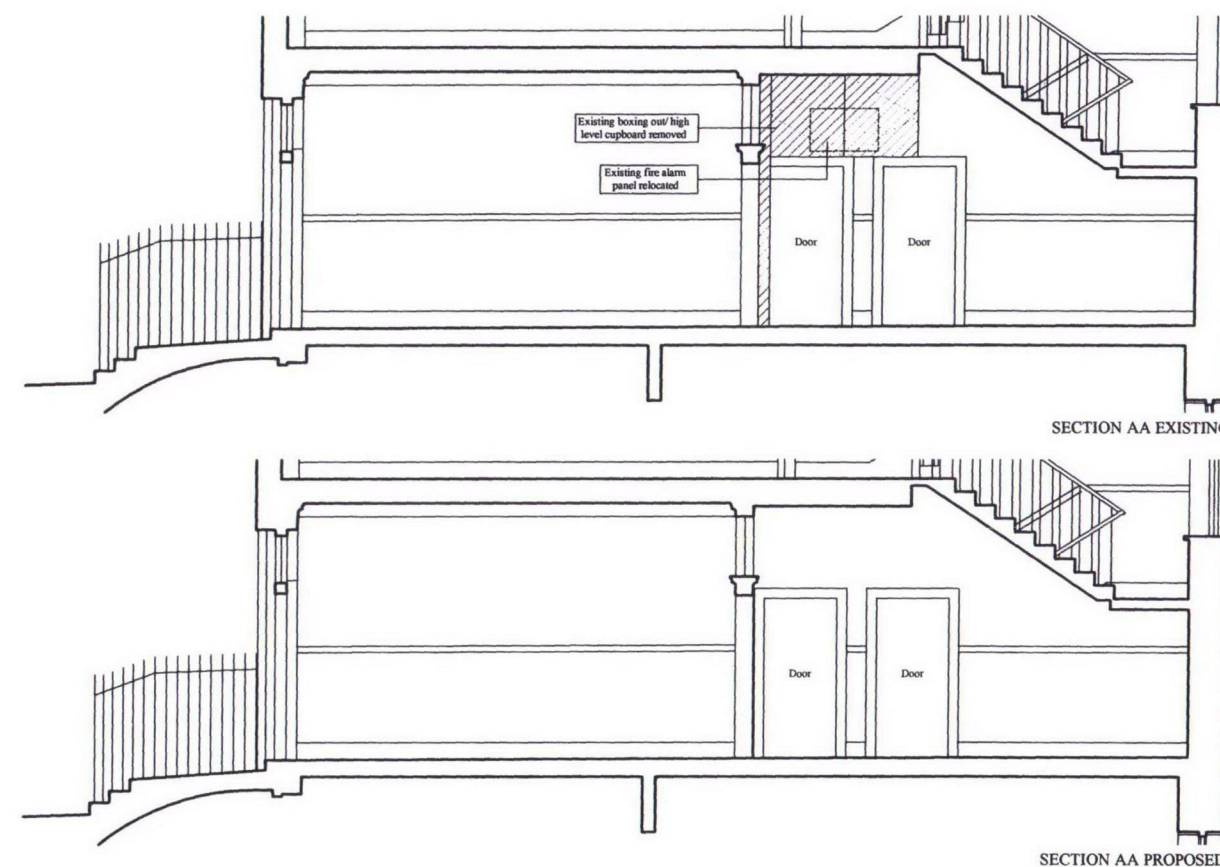

KEY: NEW MASONRY	NOTES:	REVISIONS:	PLANNING THE ARCHITECTURAL ASSOCIATION PHASE 2 NO.37 FIRE ALARM PANEL RELOCATION	DRAWING NO: P1B/SK192 DATE: 27.02.12 SCALE: 1:50@A1 1:100@A3 WRIGHT & WRIGHT Architects 80/81 BAYHAM STREET LONDON NW1 8AG Telephone: 020 7428 9393 Facsimile: 020 7428 9394 email: wright@wrightarchitects.co.uk web: www.wrightarchitects.co.uk
--------------------------------	---------------	-------------------	--	--