



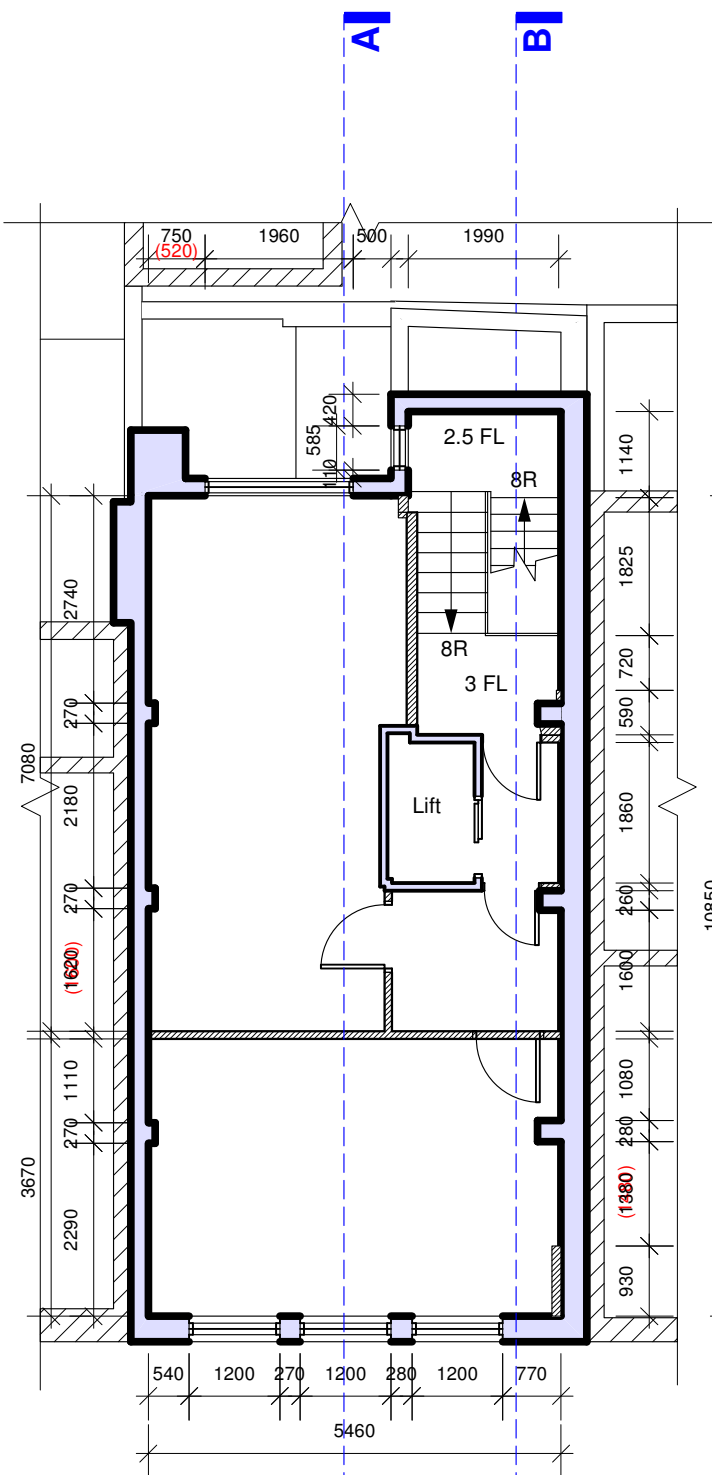


Existing
THIRD FLOOR

Existing Second Floor
(60.7 sqm gross = 653.3 sqft)

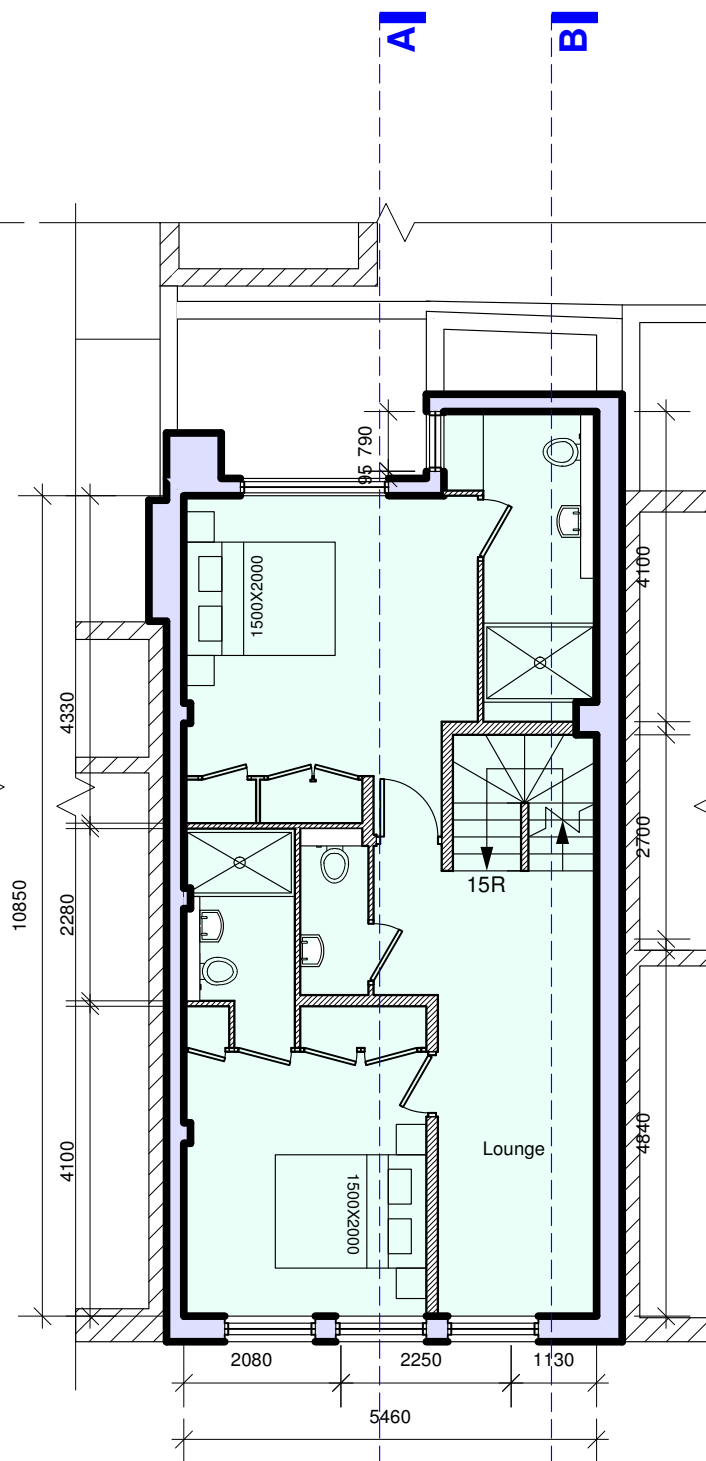


Proposed
THIRD FLOOR

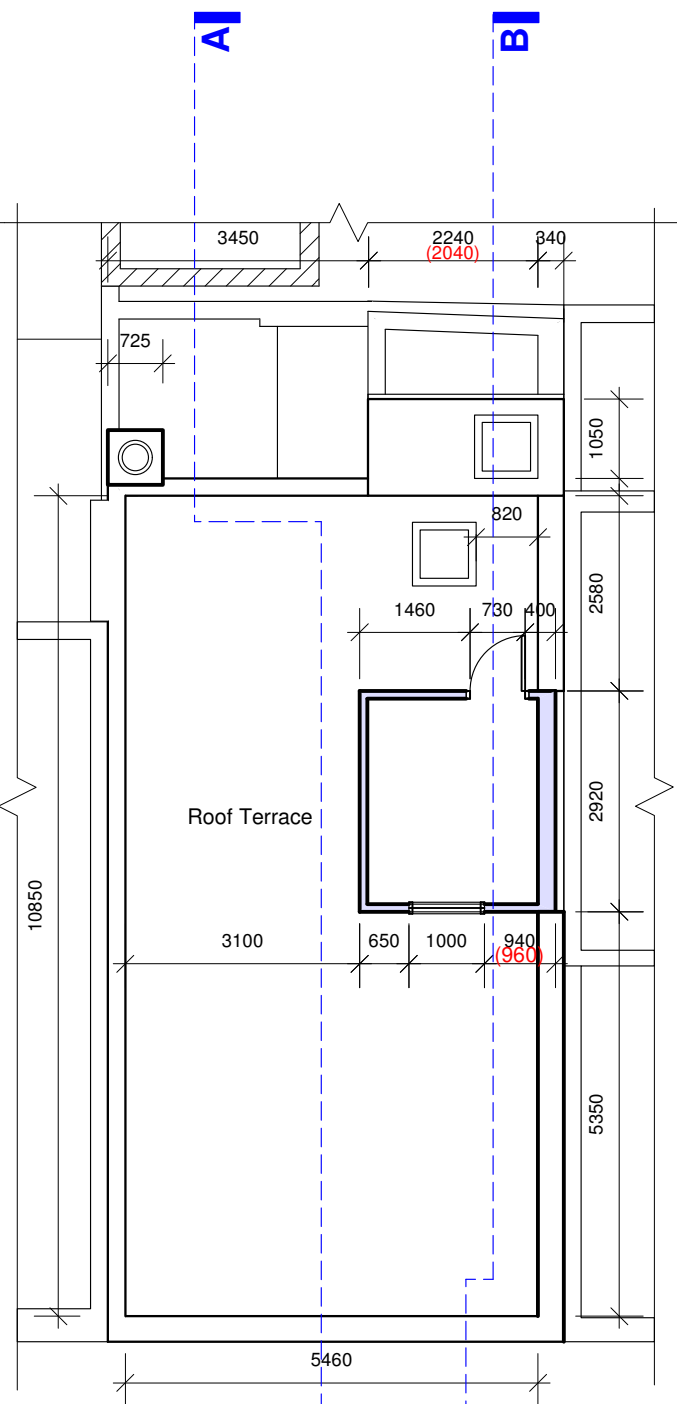

Existing
Main ROOF PLAN

Existing Roof Plan
(59.2 sqm gross = 637.2 sqft)

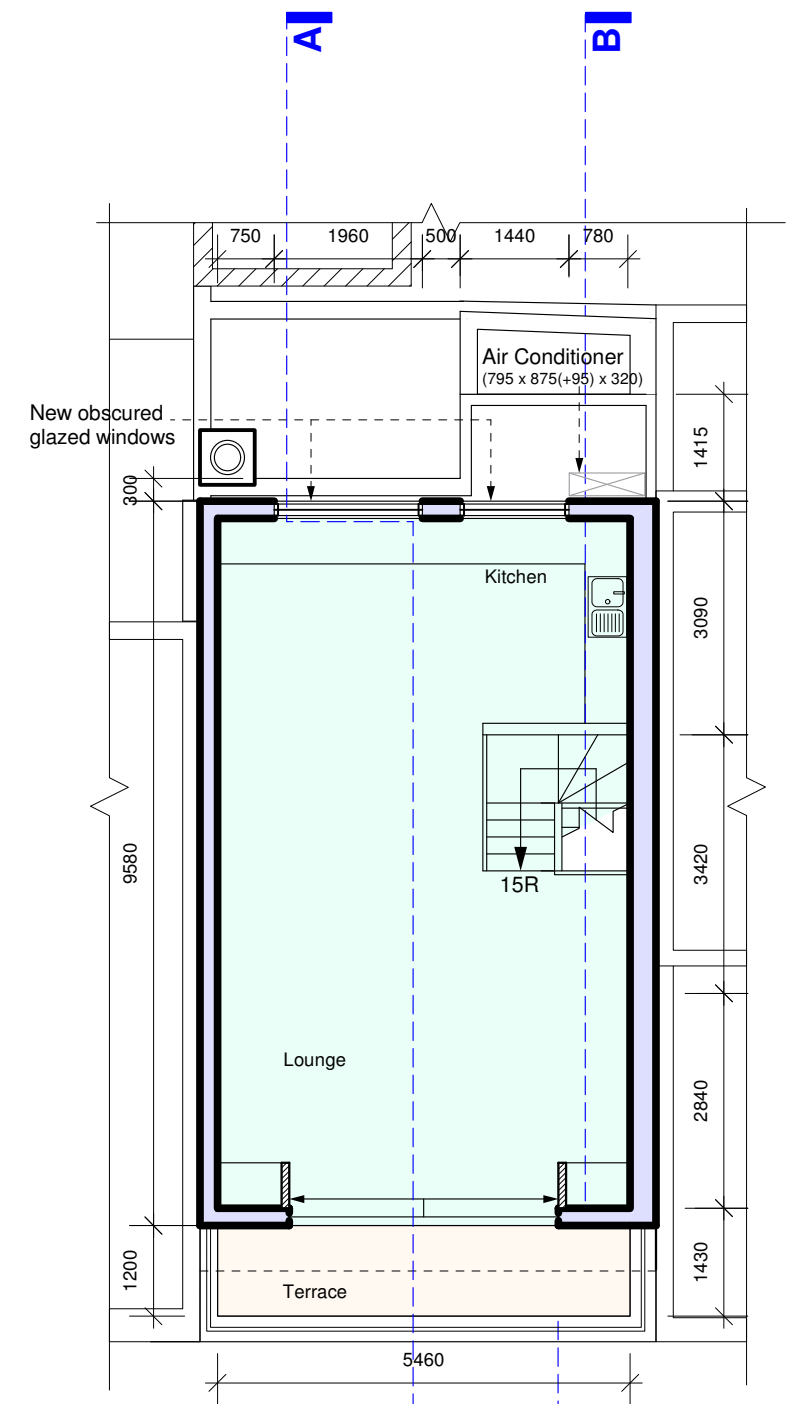

Proposed
FOURTH FLOOR

Proposed Flat 3
(120.18 sqm gross= 1293.6 sqft)
Including:
2nd Floor: 2.30 sqm groos = 24.75 sqft
3rd Floor: 61.33 sqm gross = 660.15 sqft
4th Floor: 50.0 sqm gross = 538.2 sqft
4th Floor Terrace: 6.55 sqm groos = 70.5 sqft



A3D Ltd
Architectural Discourse, Design & Development

17 Waldegrave Road, London, N8 0QA
Telephone : 0797 367 6189

Project:

**63 Shelton Street
London W3 9BA**

Drawing:

**Existing & Proposed
3RD & 4TH
FLOOR PLANS**

Date: Jul 2011

Scale: 1:100 @ A3

Drawn:

1111B / ARC / 04F