


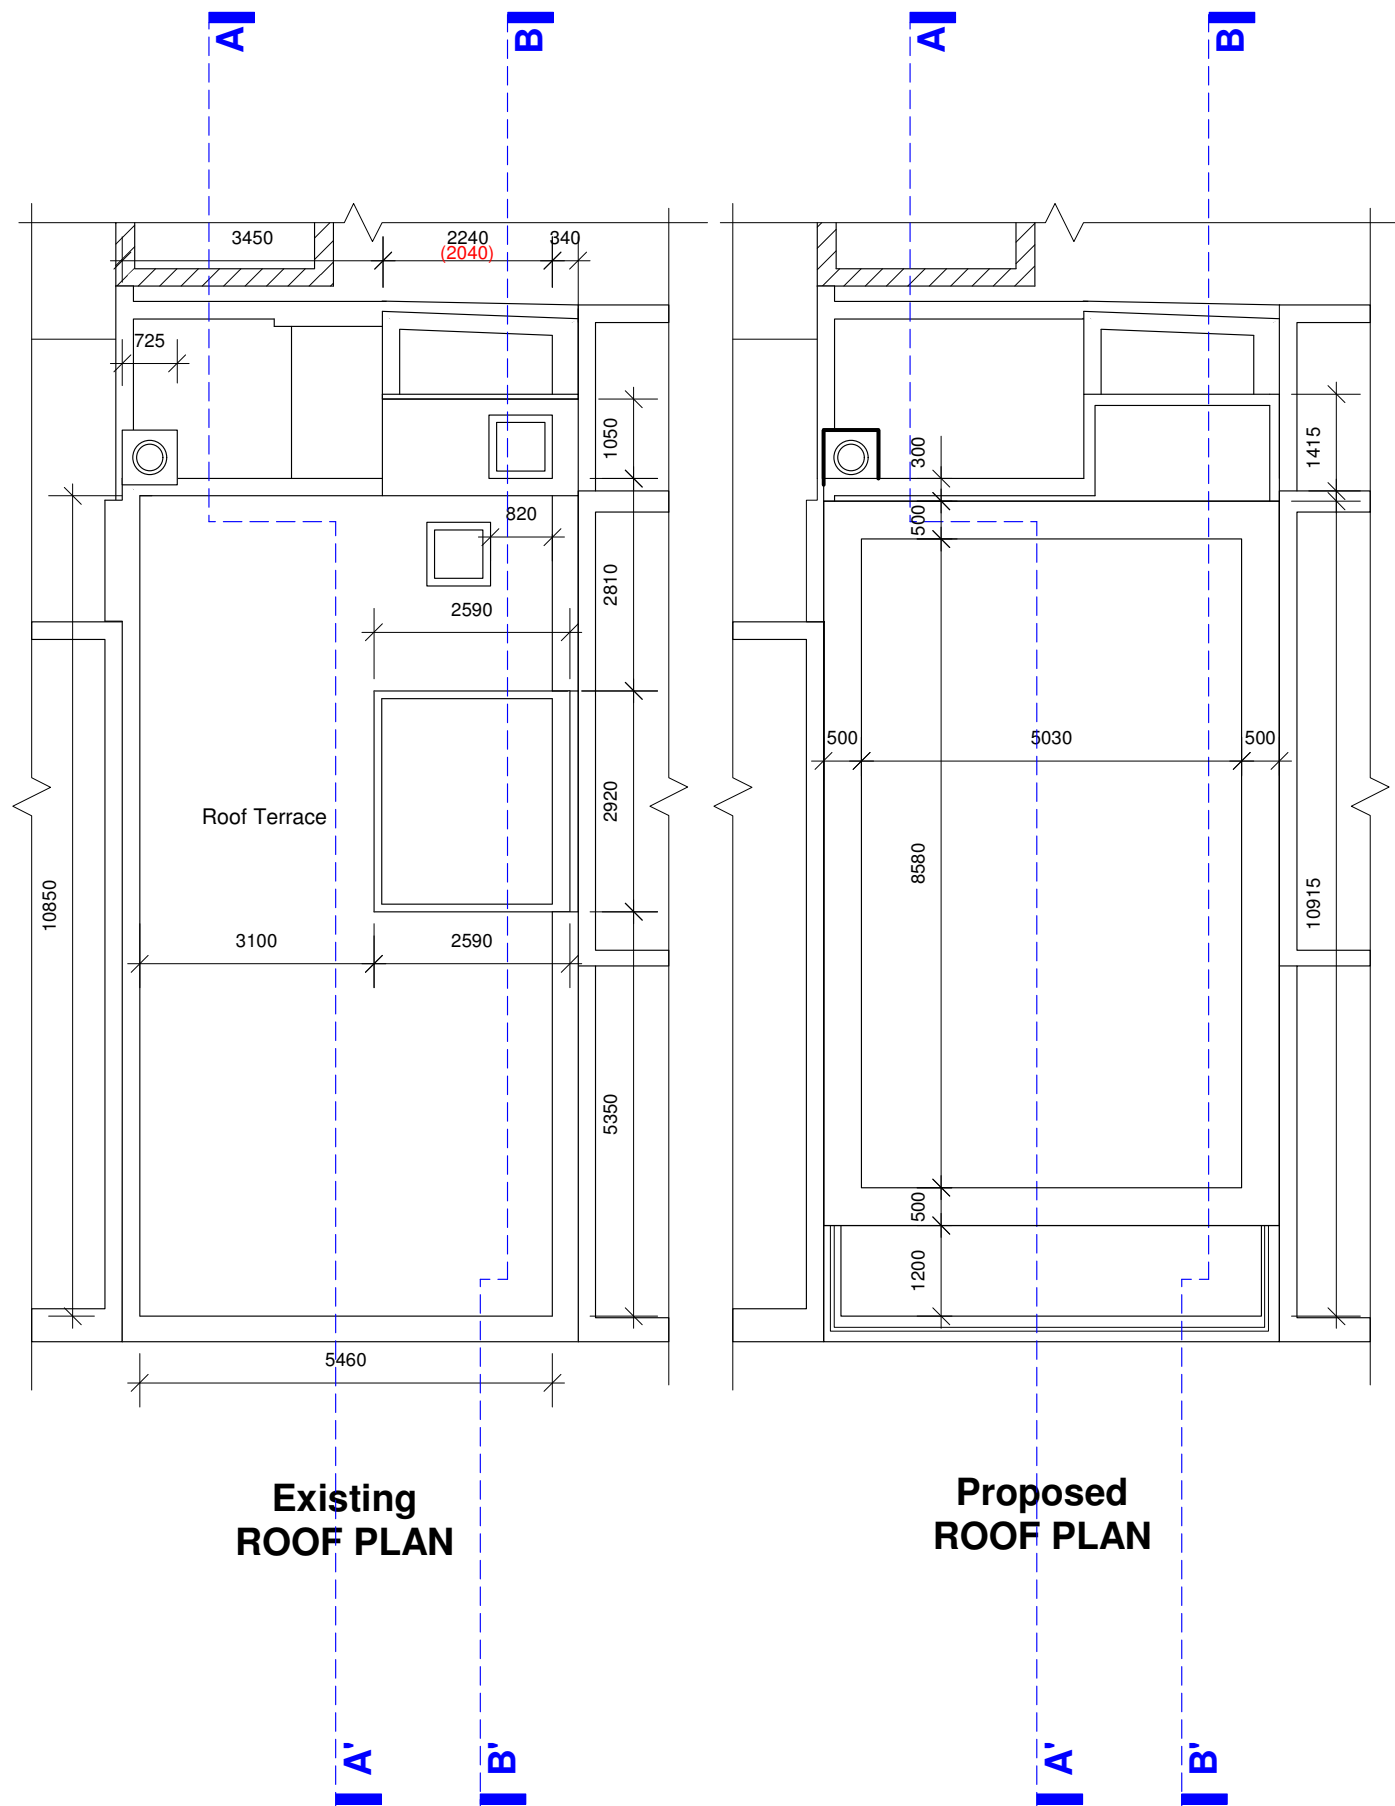

 A3D Ltd Architectural Discourse, Design & Development	
17 Waldegrave Road, London, N8 0QA Telephone : 0797 367 8189	
Project:	
63 Shelton Street London W3 9BA	
Drawing:	
Existing & Proposed ROOF PLAN	
Date:	Jul 2011
Scale:	1:100 @ A3
Drawn:	
1111B / ARC / 05D	