


CAMDEN HIGH STREET

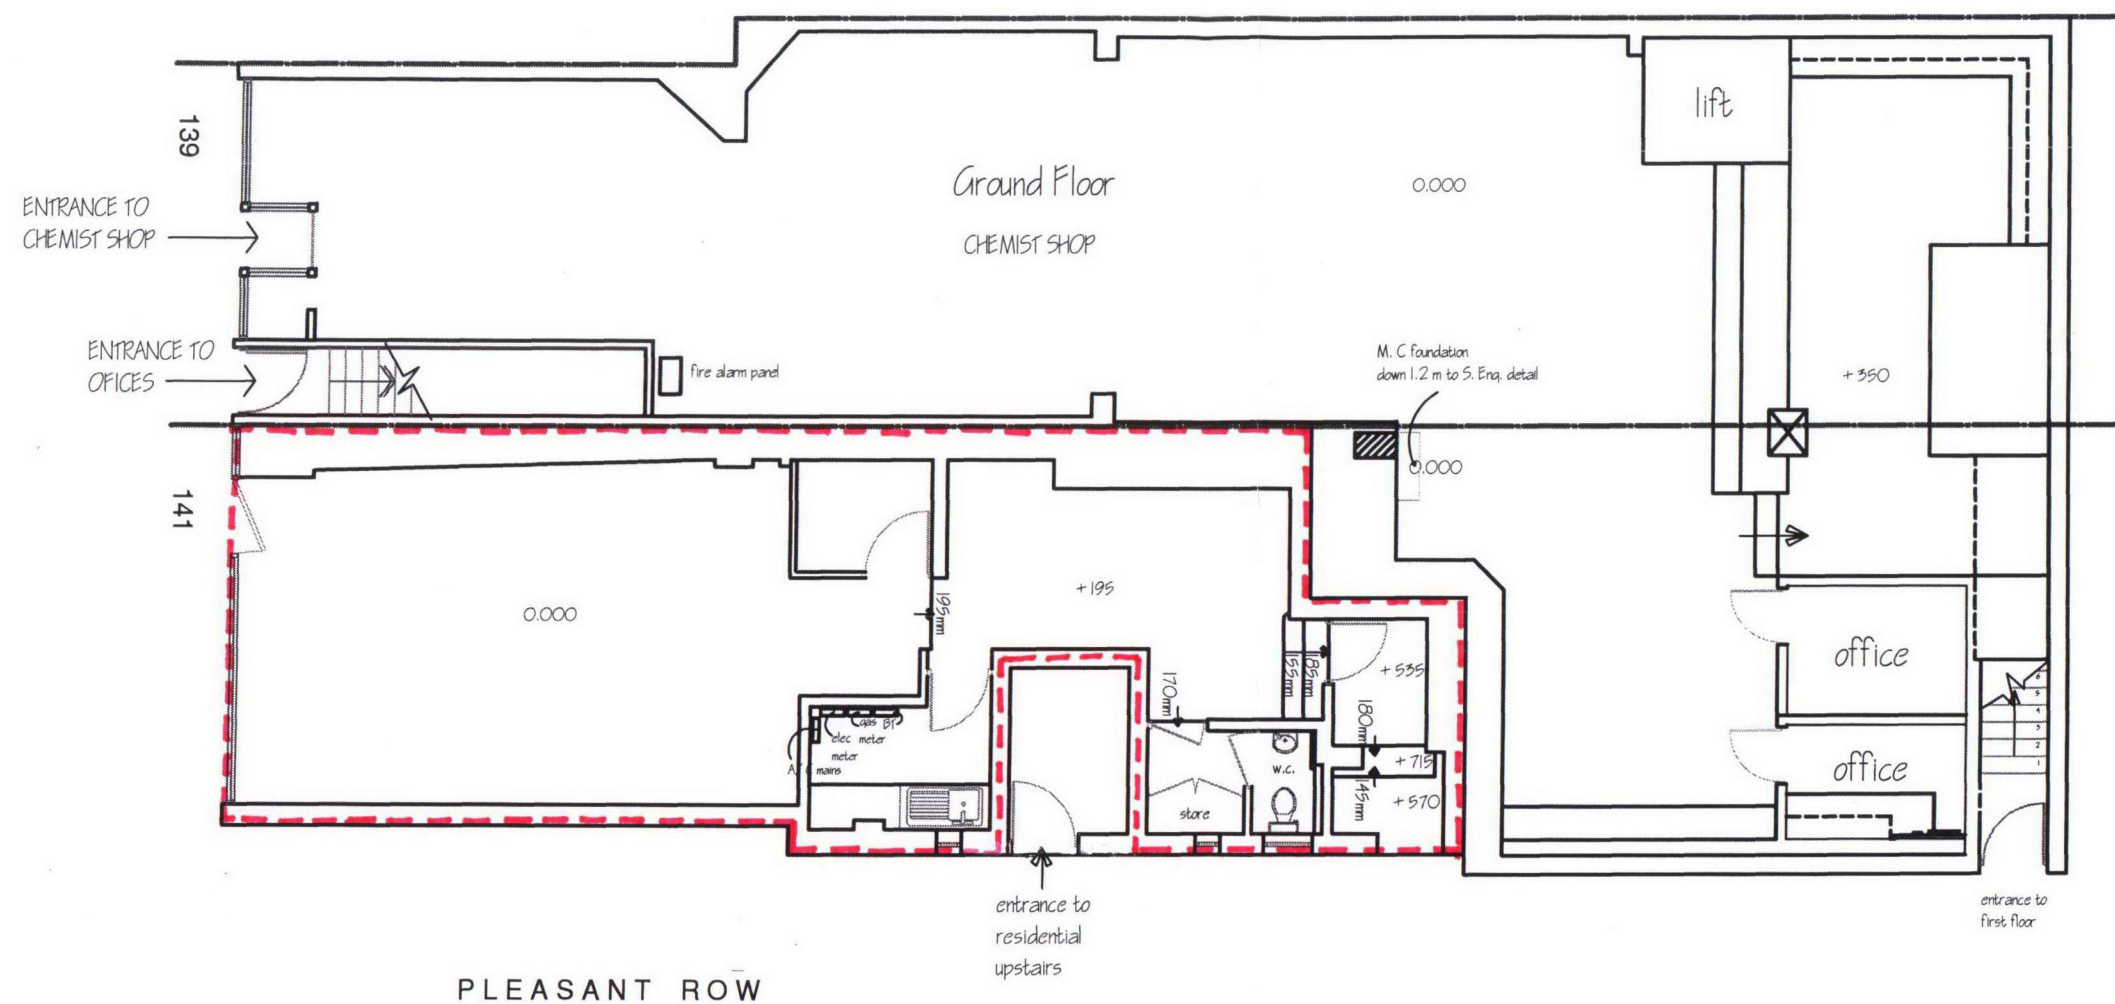

Ground Floor Plan
As Existing
Scale 1:100

*Red line depicts
ground floor shop
at 141 Camden High St.

NOTES:

All dimensions must be checked
on site and not scaled from this
drawing.

A	Date	Revision

© Copyright

K NICHOLAS ARCHITECT
OAKLANDS AVENUE
BROOKMANS PARK
HATFIELD
HERTS. AL9 7UH
TEL + FAX: 01707 656150

Client

Mr J. Kanani

Job Title

141 Camden High St.
London NW1 7JR

Drawing Title

GroundFloor Plan
As Existing

Scale
1:100

Date JUL 2011 Drawn by

Drg. No. A3: 504 : 404 Rev.