



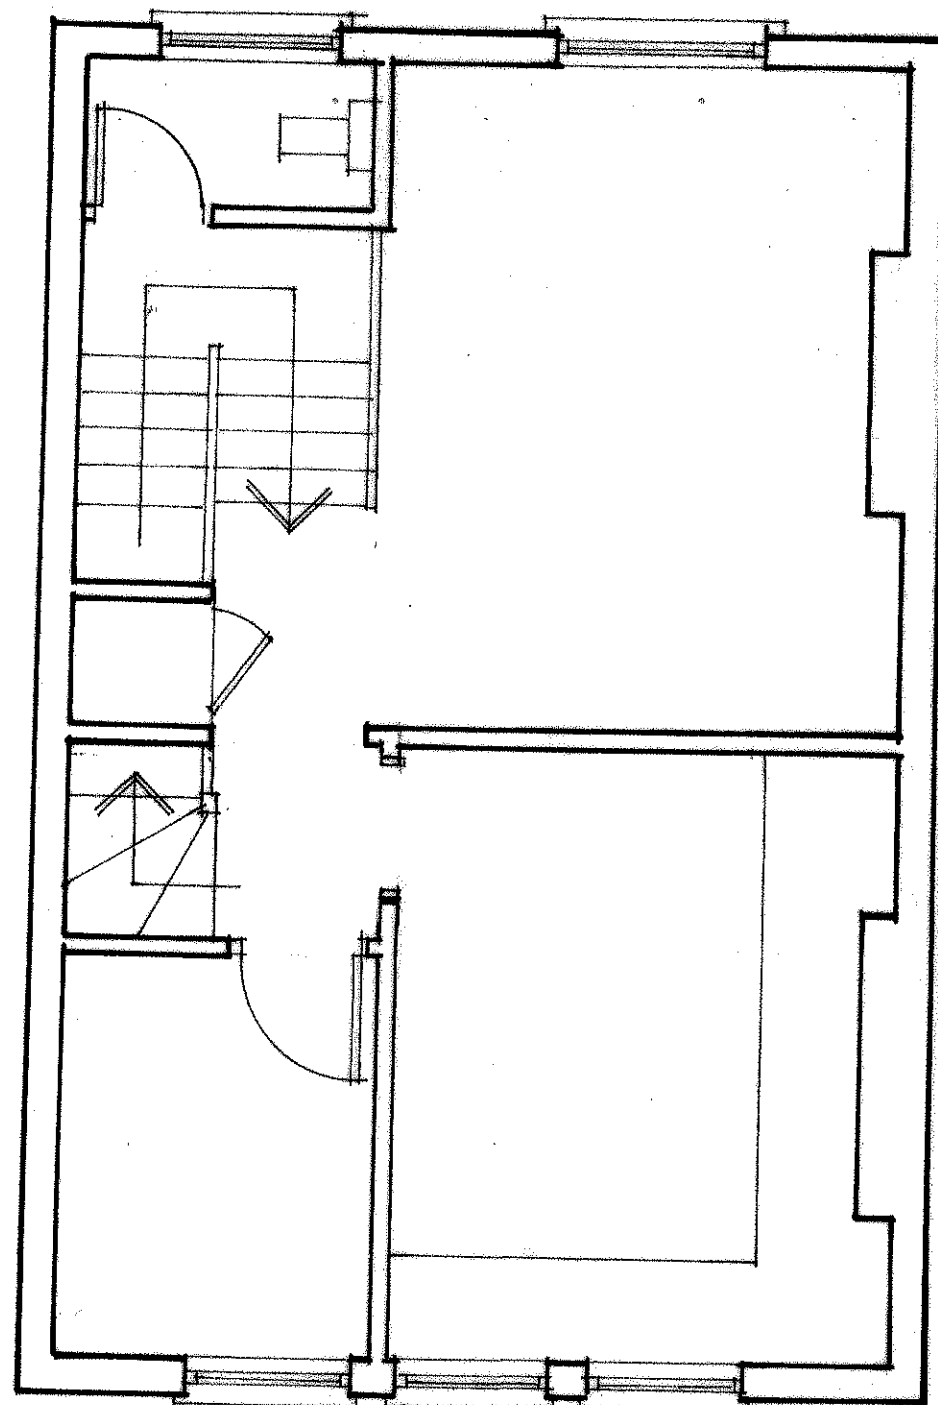

SECOND FLOOR

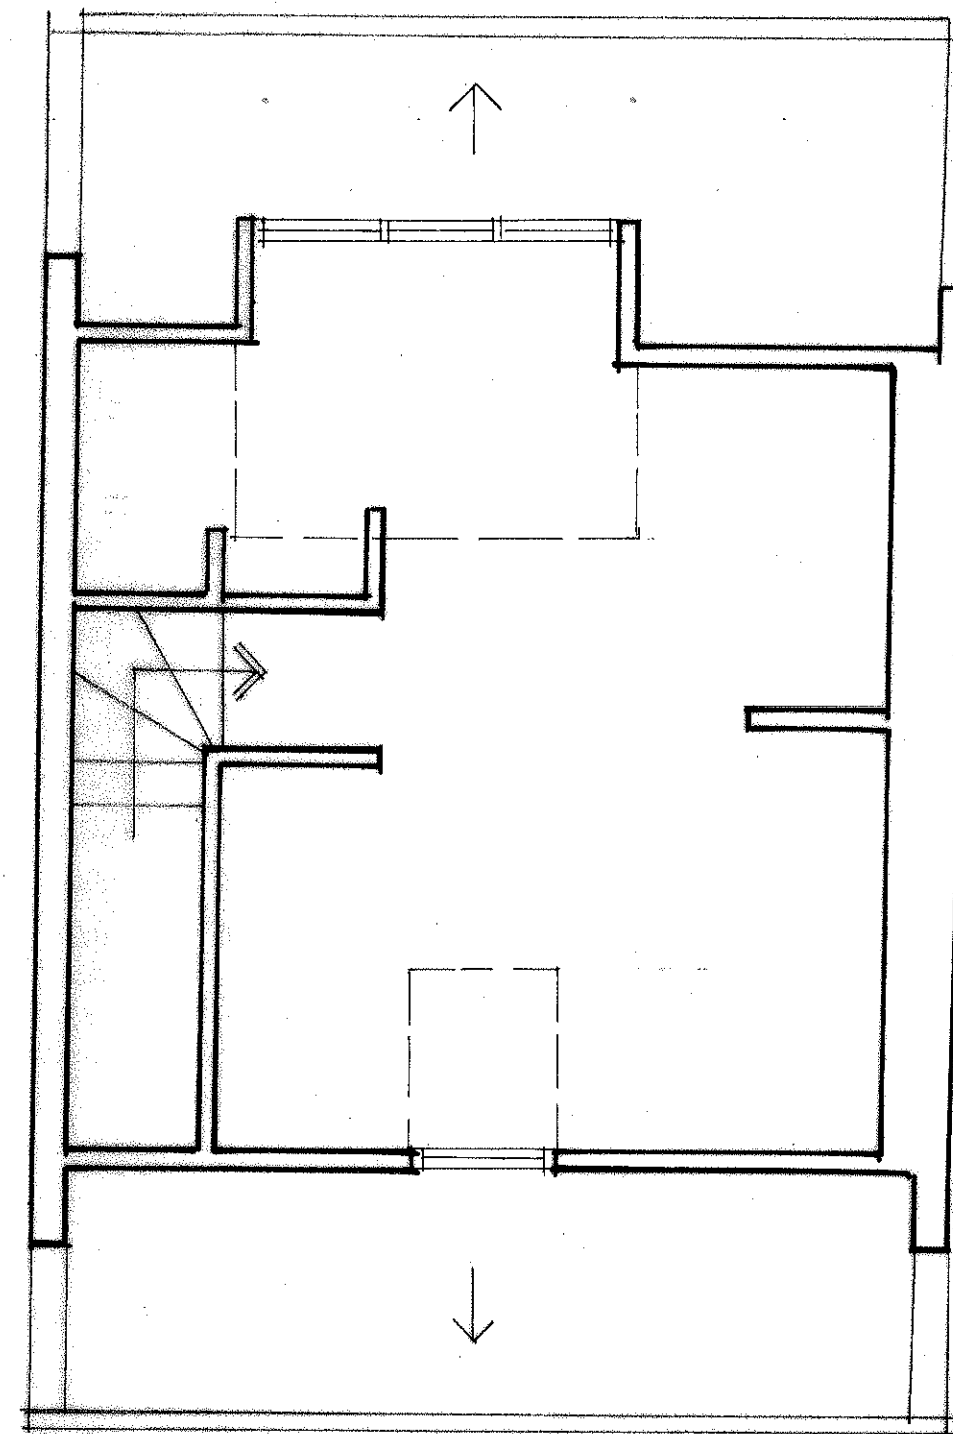

THIRD FLOOR

archplan

architects and property management

1 Millfield Place, Highgate, London N6 6JP
Tel: 020 8341 5628 e-mail: archplan@hotmail.com

Date

Feb 2012

Drawn by

Checked by

Scale
1:50

Project


Top floor flat
32 Montpelier Grove
LONDON NW5 2XE
FLOOR PLANS
AS EXISTING

Title

Drawing no.

MG / 01

Copyright
Archplan 2012

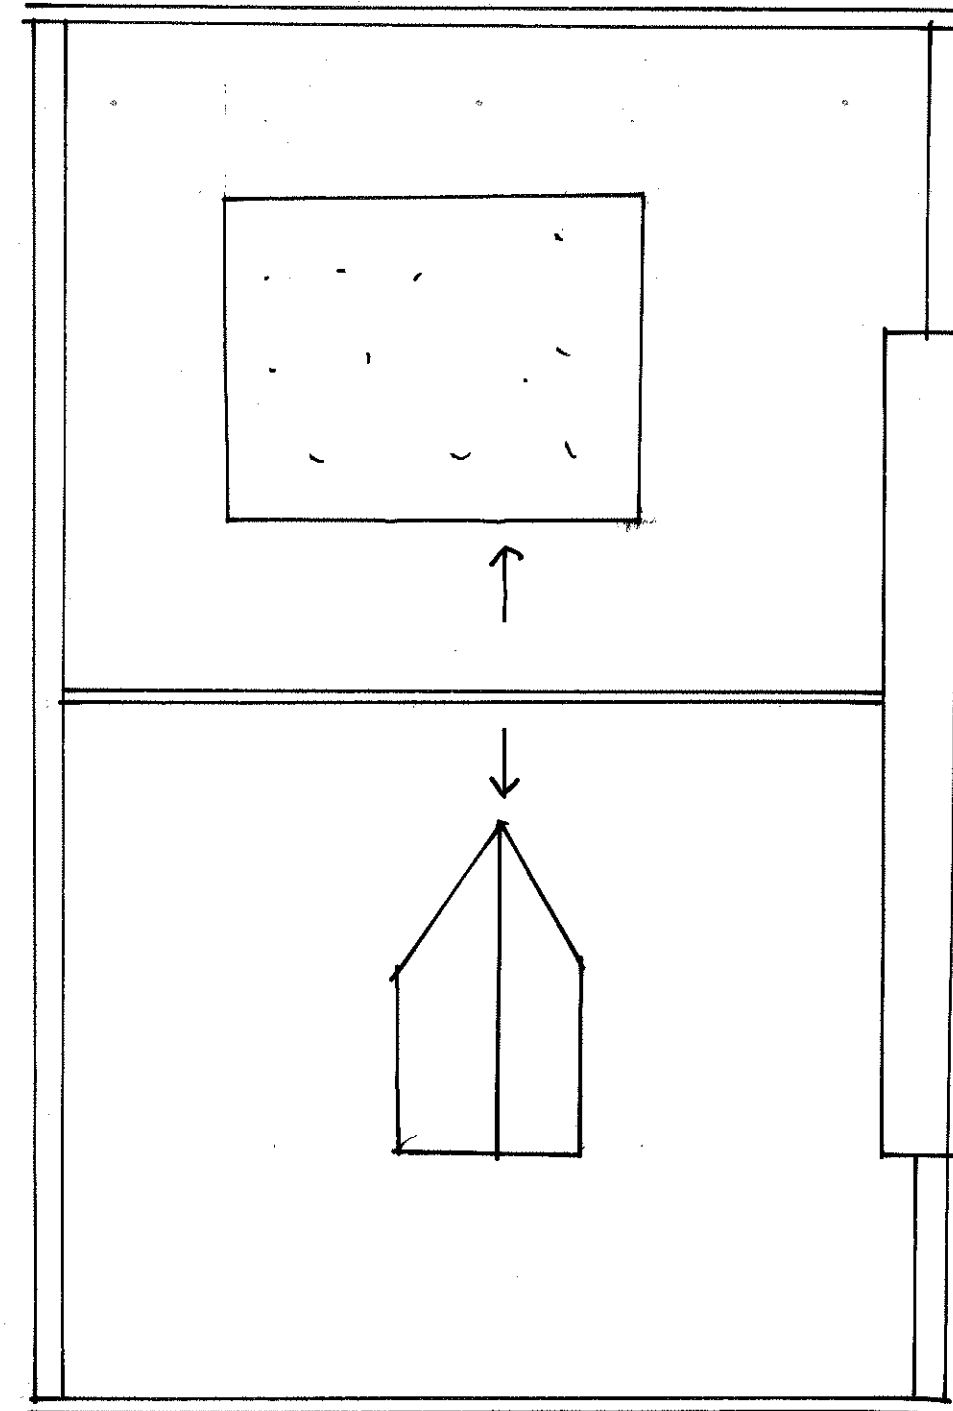

archplan

architects and property management

1 Millfield Place, Highgate, London N6 6JP
Tel: 020 8341 5628 e-mail: archplan@hotmail.com

Date
Feb 2012

Drawn by

Checked by

Scale
1:50

Project

Top floor flat
32 Montpelier Grove
LONDON NW5 2XE


ROOF PLAN
AS EXISTING

Title

Drawing no.

MG / 02

Copyright
Archplan 2012

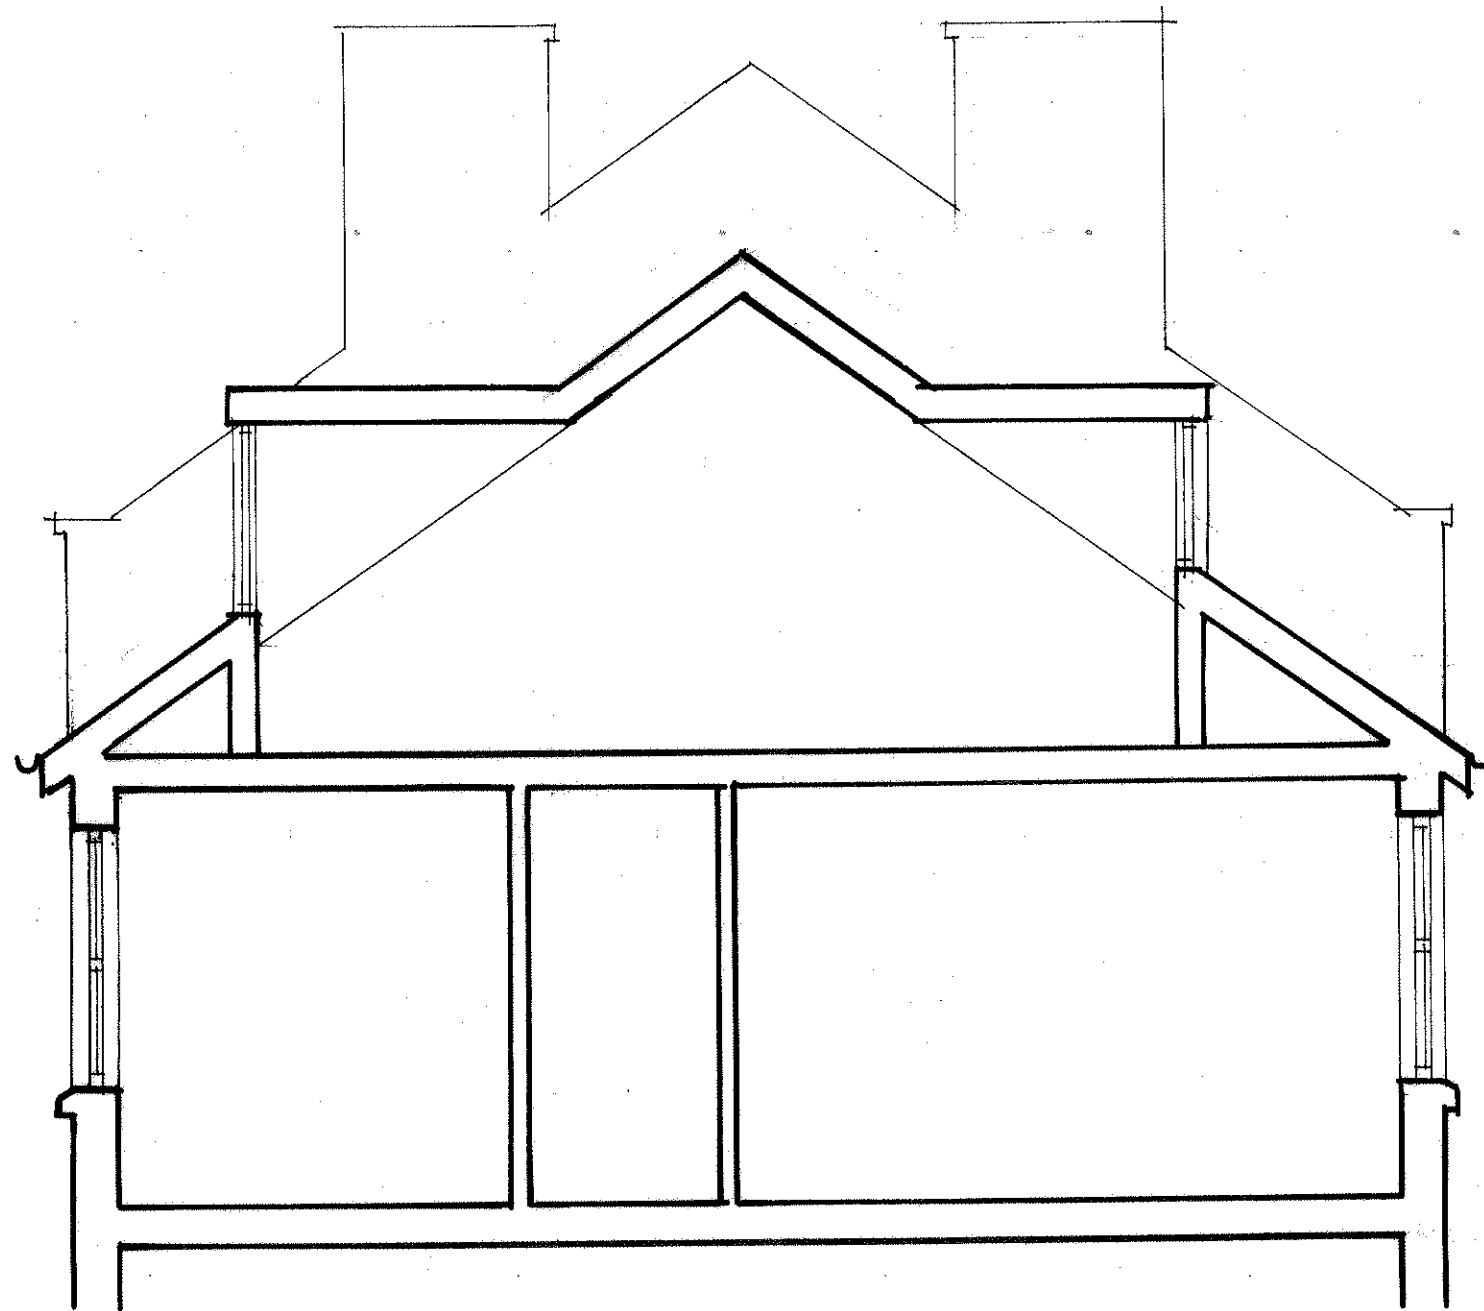

archplan

architects and property management

1 Millfield Place, Highgate, London N6 6JP
Tel: 020 8341 5628 e-mail: archplan@hotmail.com

Date

Feb 2012

Drawn by

Checked by

Scale

1:50

Project


Top floor flat
32 Montpelier Grove
LONDON NW5 2XE

SECTION
AS EXISTING

Drawing no.

MG / 03

Copyright
Archplan 2012

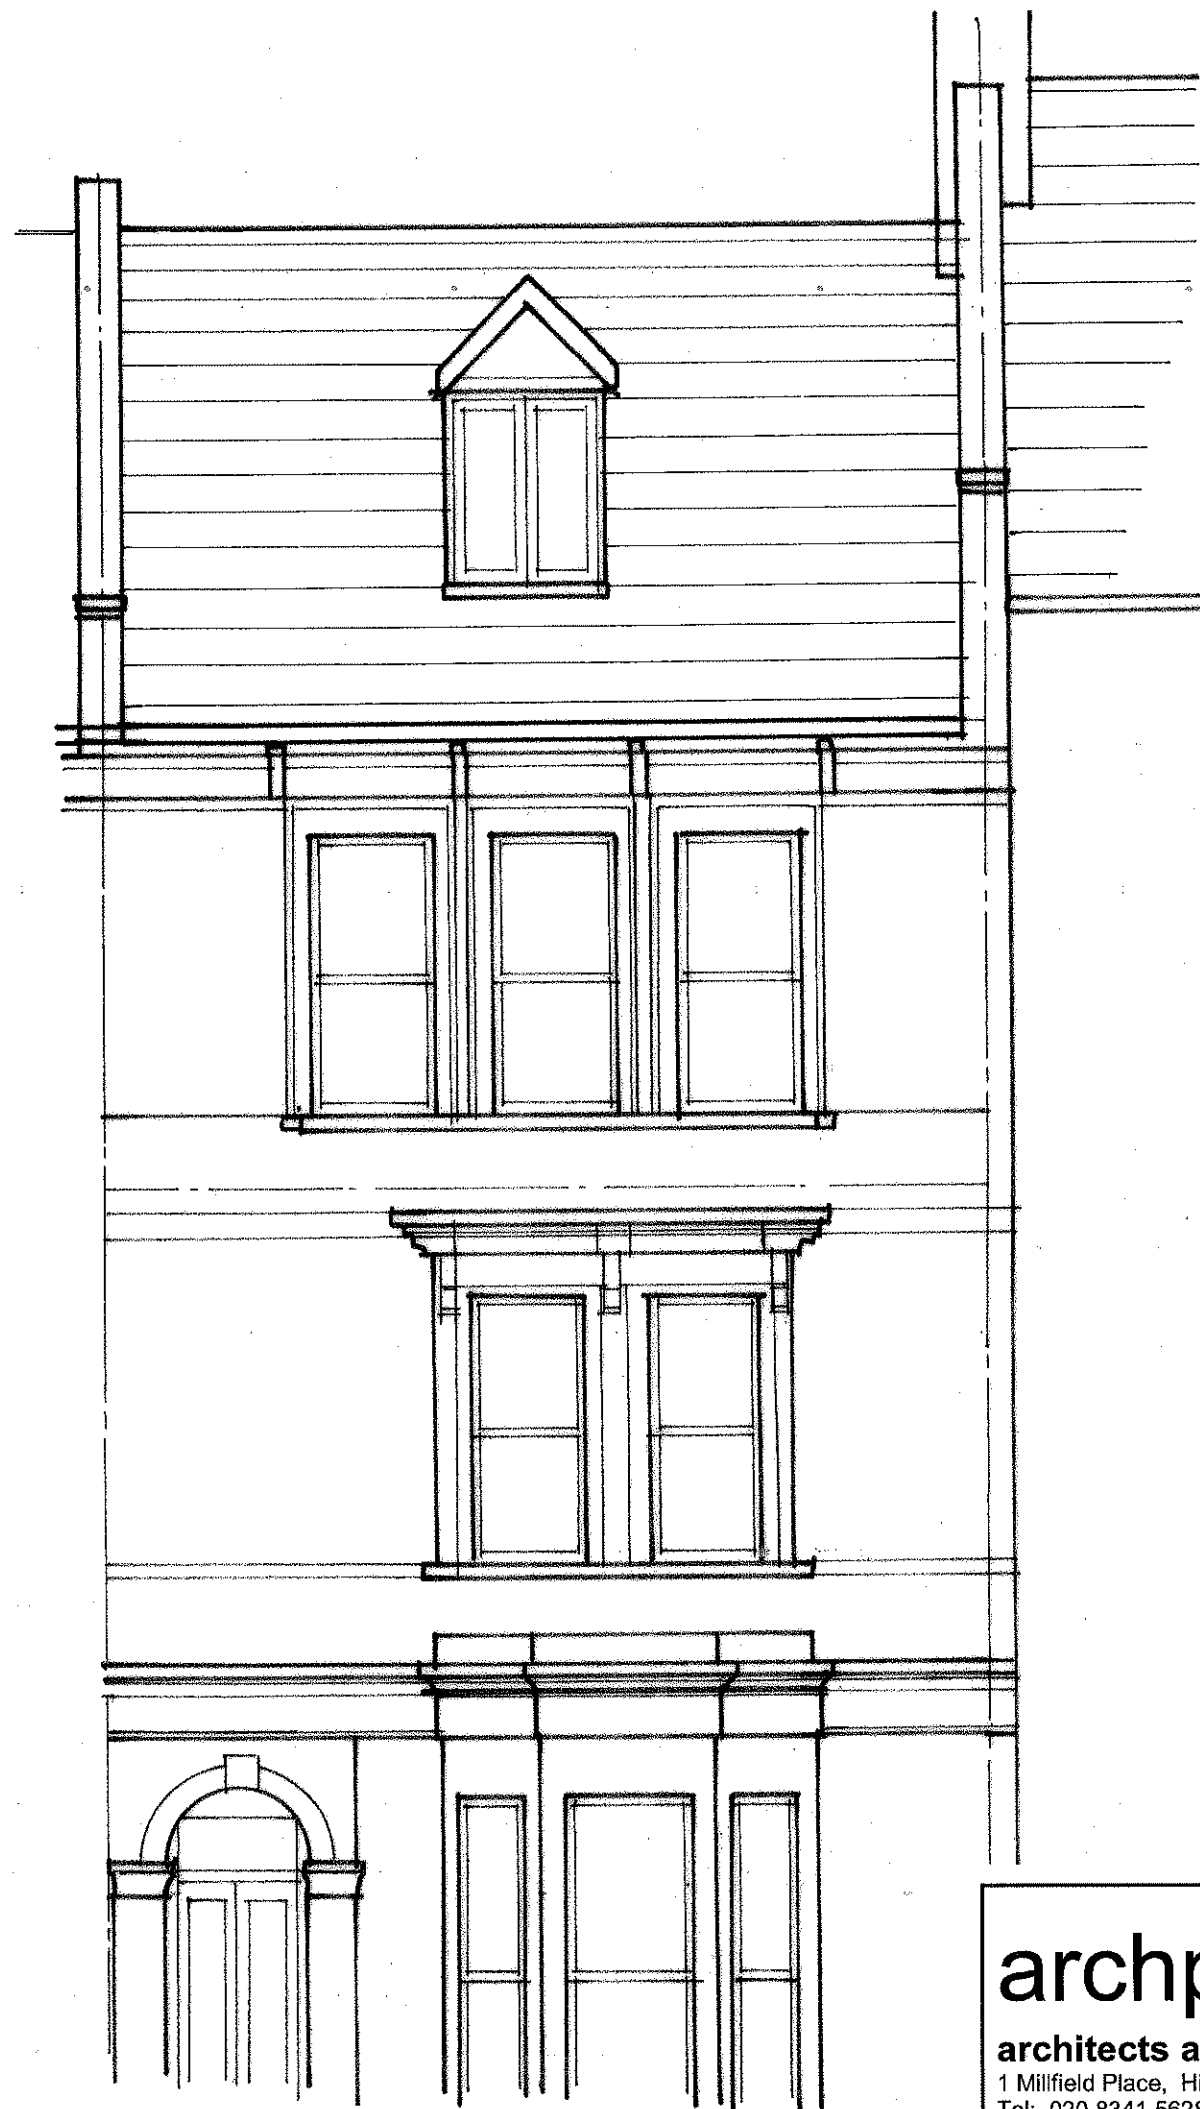

FRONT ELEVATION



REAR ELEVATION

archplan

architects and property management

1 Millfield Place, Highgate, London N6 6JP
Tel: 020 8341 5628 e-mail: archplan@hotmail.com

Date
Feb 2012

Drawn by

Checked by

Scale
1:50

Project

Top floor flat
32 Montpelier Grove
LONDON NW5 2XE
ELEVATIONS
AS EXISTING

Title

Drawing no.

MG / 04

Copyright
Archplan 2012