



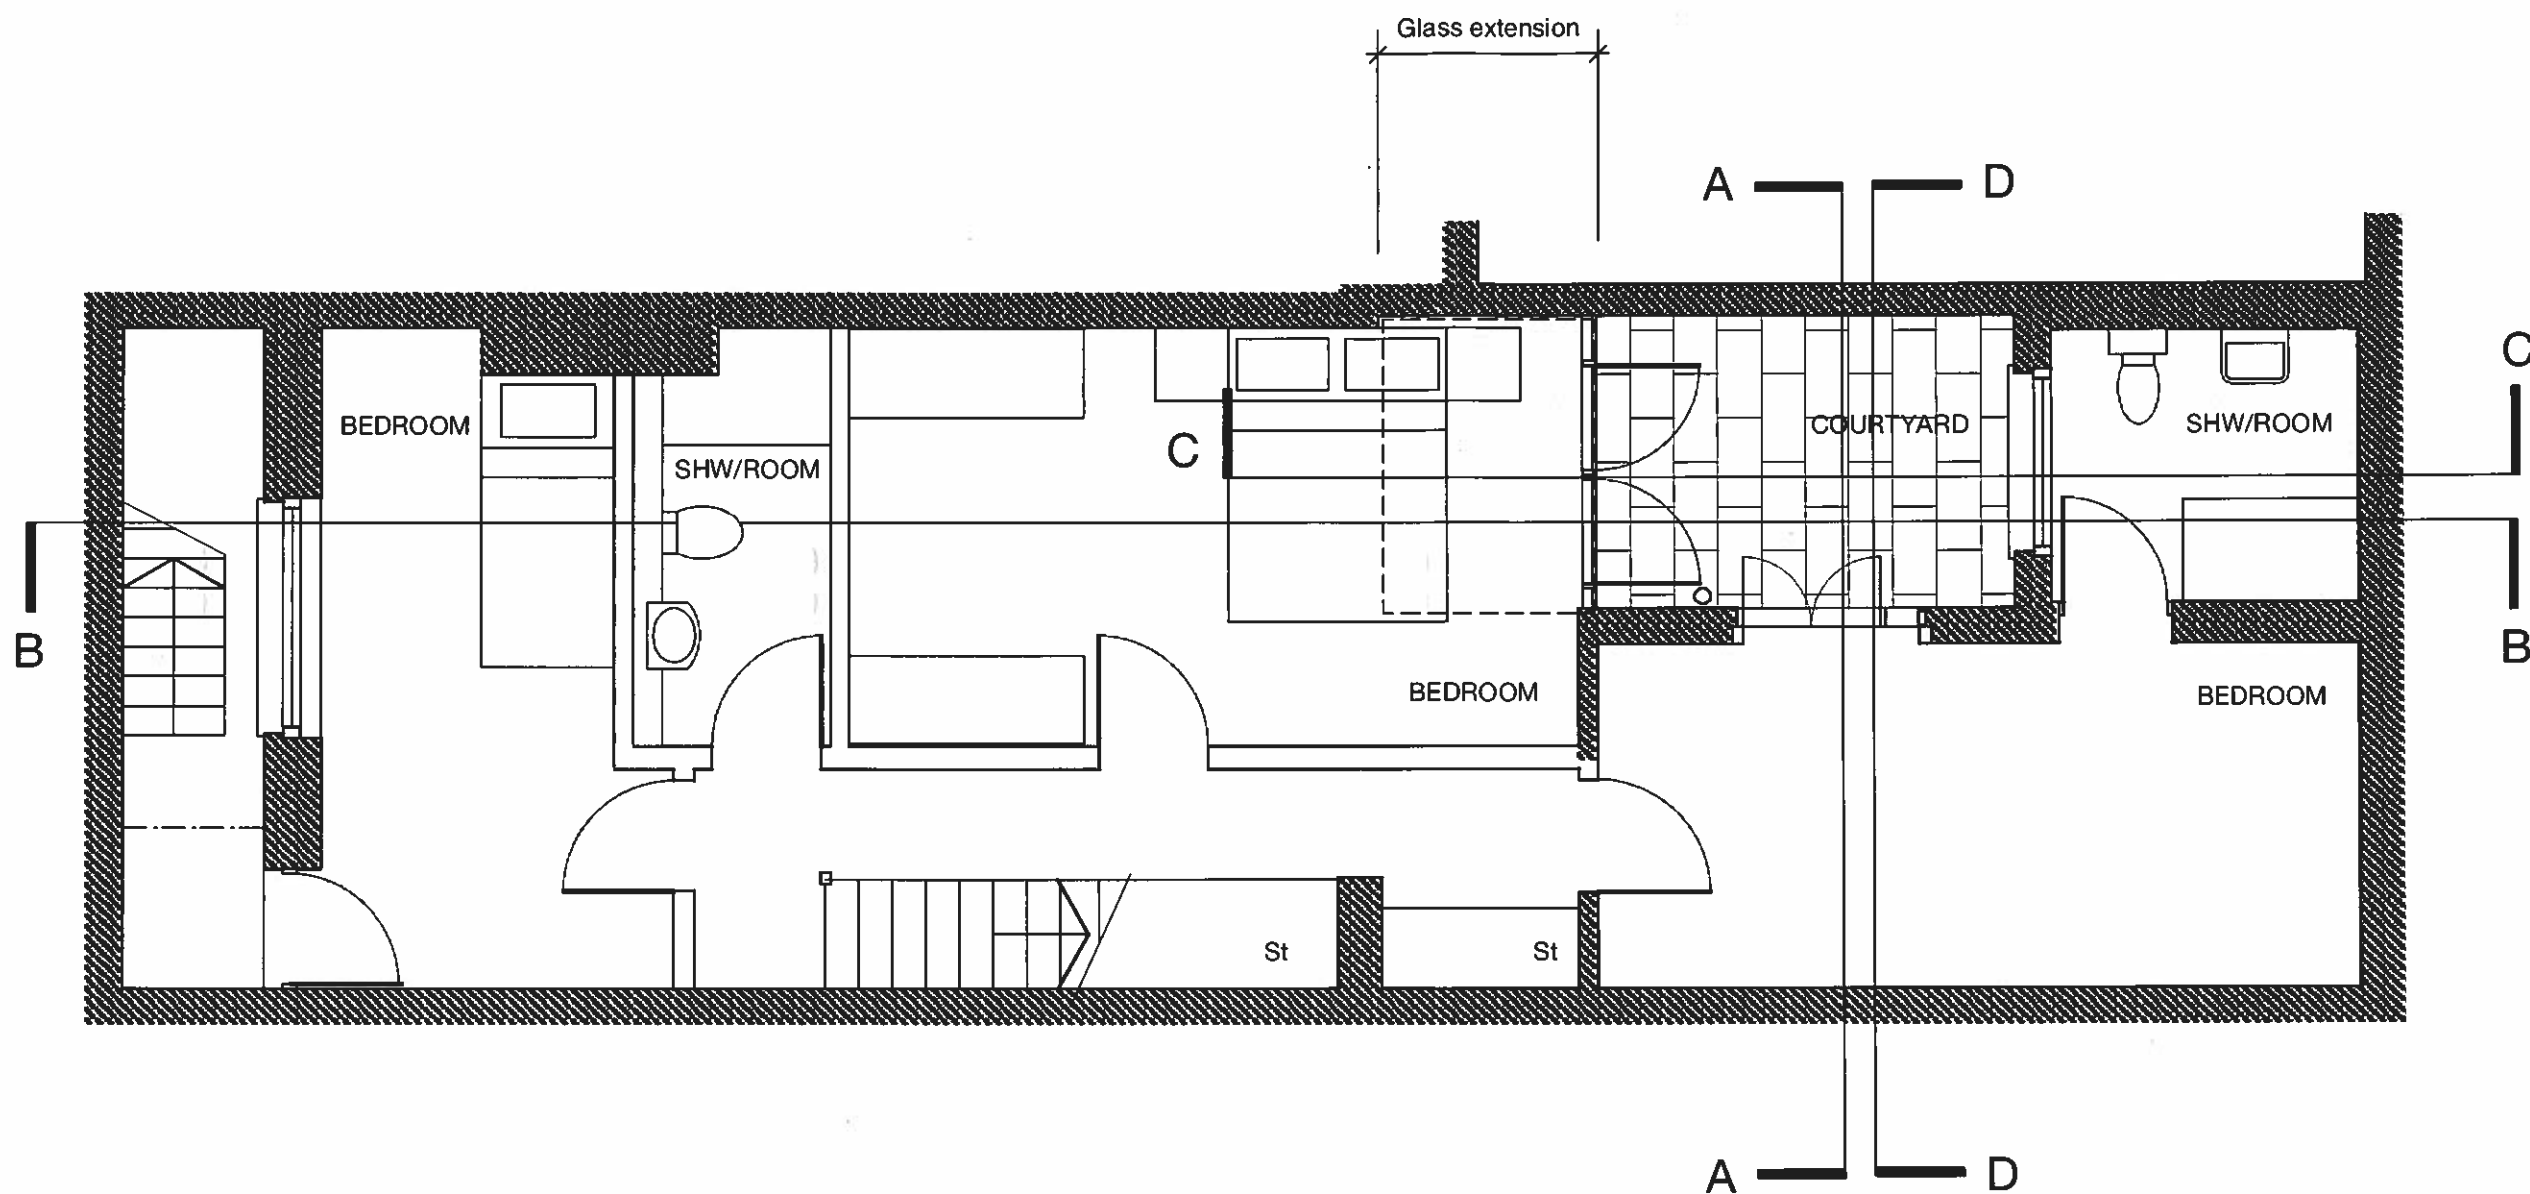


MKS Architects	SR Office 2 114-118 Parkway London NW1 7AN Telephone 020 7483 4552 Fax 020 7504 1701 email: office@mksarchitects.com	Client	Lindsey Armstrong	Scale	1 :50 @ A3	Drwg. No.	P01	Notes	Do not scale from drawing Drawing to be read in conjunction with all other relevant documents © MKS Architects
		Job	Manley Street London NW1 8LT	Date	02.04.12				
		Drwg.	Proposed Basemenr Plan	Dwn.	PS	Rev	A	Rev. A: 2 May 2012	

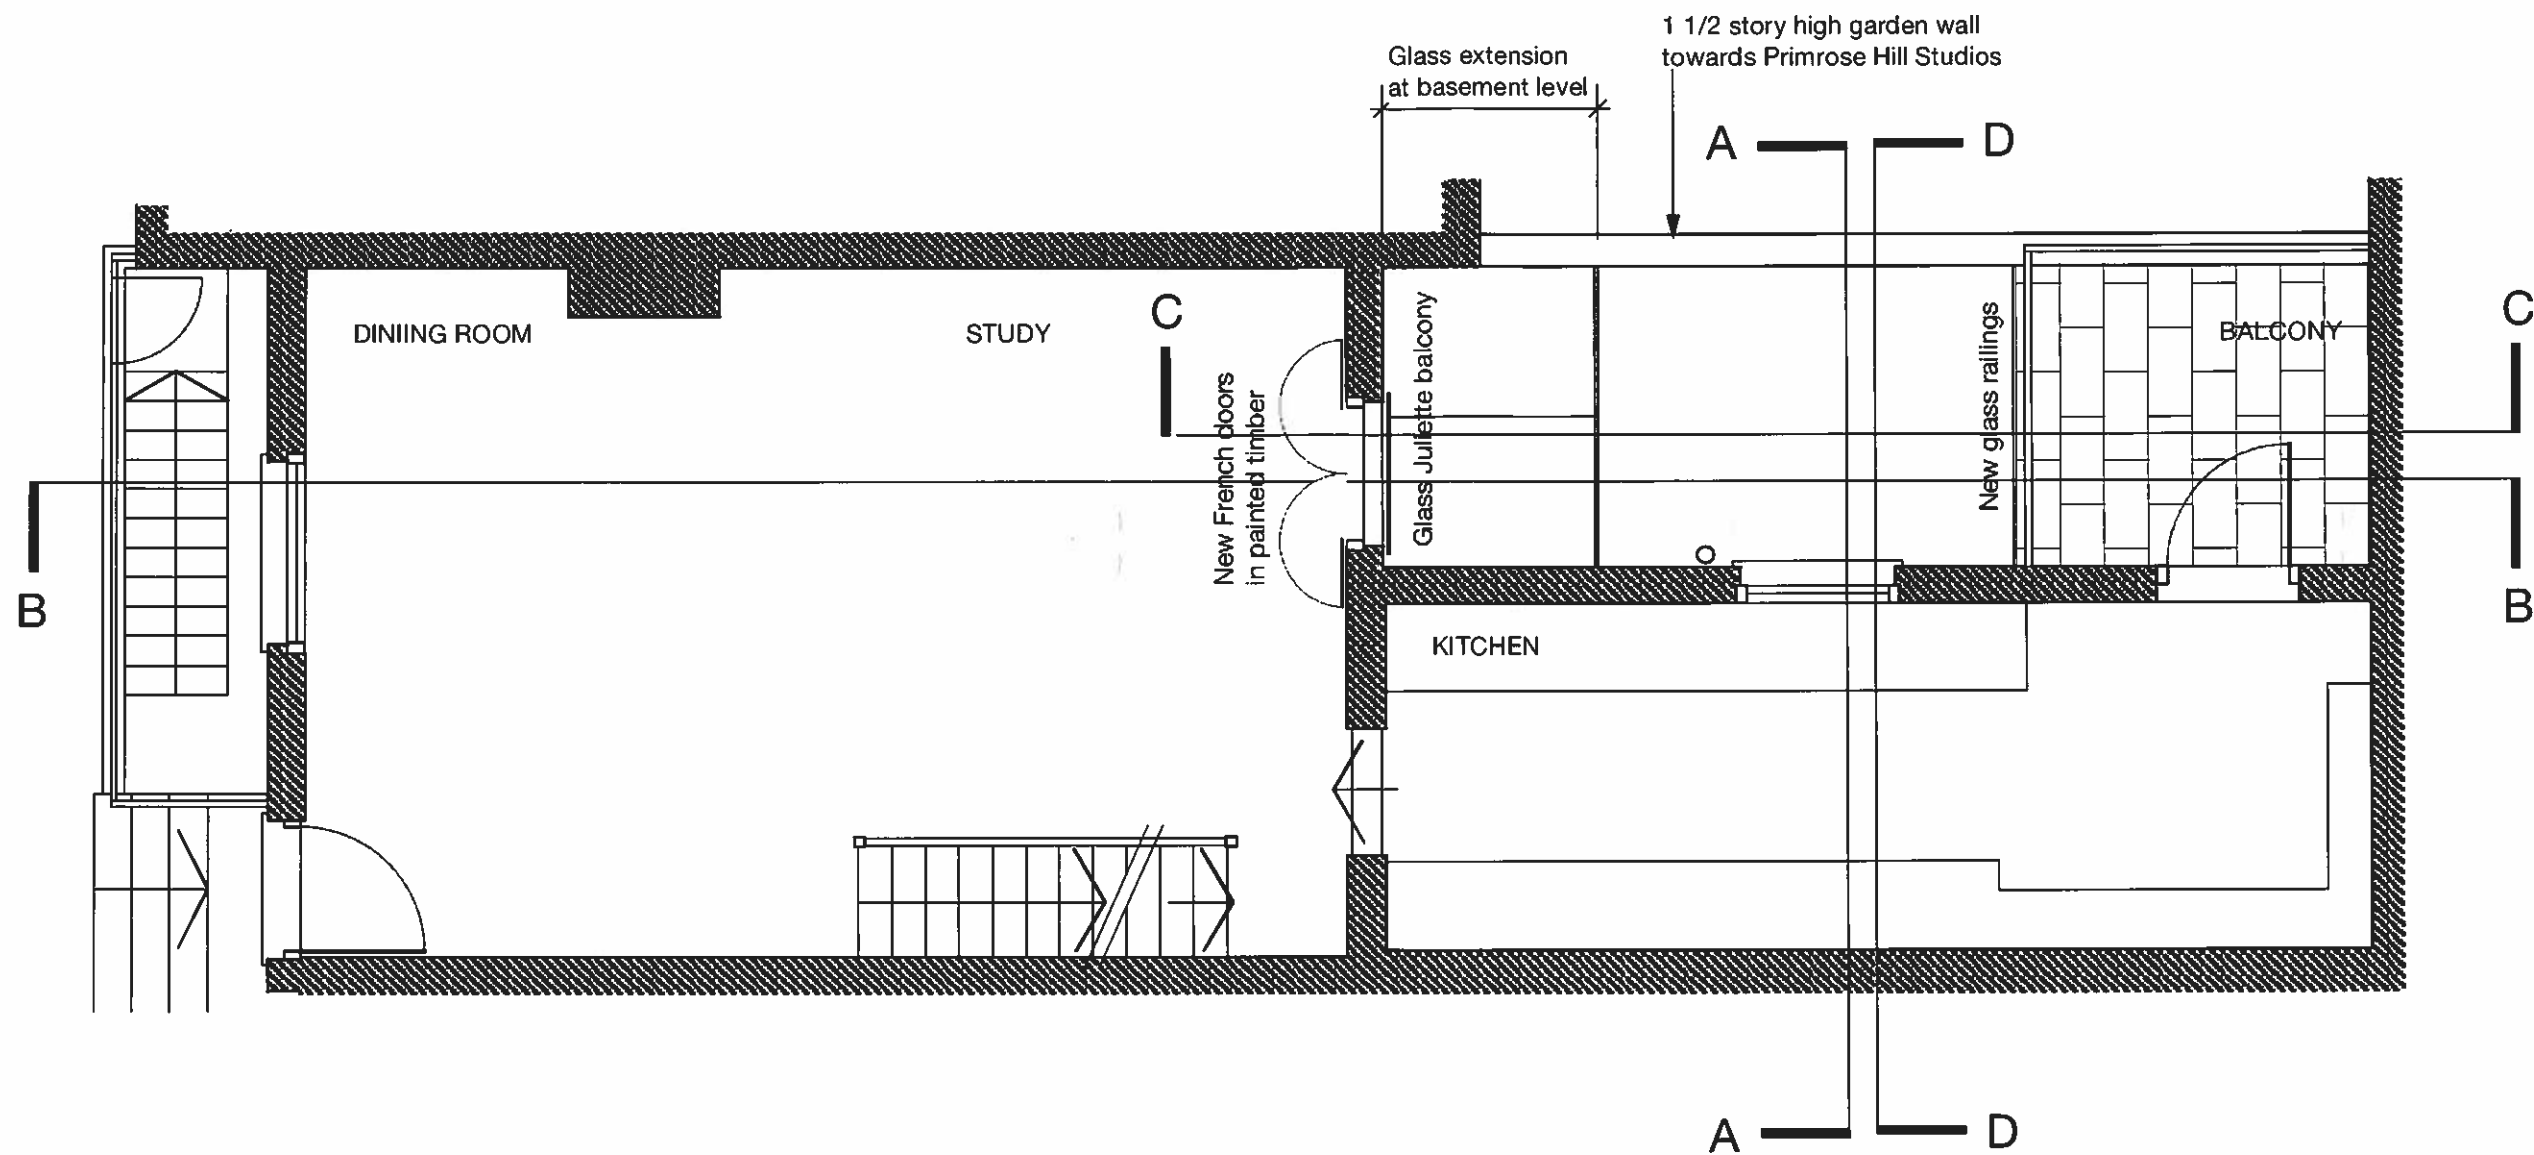

PROPOSED GROUND FLOOR PLAN




MKS Architects	SR Office 2 114-118 Parkway London NW1 7AN Telephone 020 7483 4552 Fax 020 7504 1701 email: office@mksarchitects.com	Client	Lindsey Armstrong	Scale	1 :50 @ A3	Drwg. No.	P02	Notes	Do not scale from drawing Drawing to be read in conjunction with all other relevant documents © MKS Architects
		Job	Manley Street London NW1 8LT	Date	02.04.12	Rev			
		Drwg.	Proposed Ground Floor Plan	Dwn.	PS	A	Rev. A: 2 May 2012		

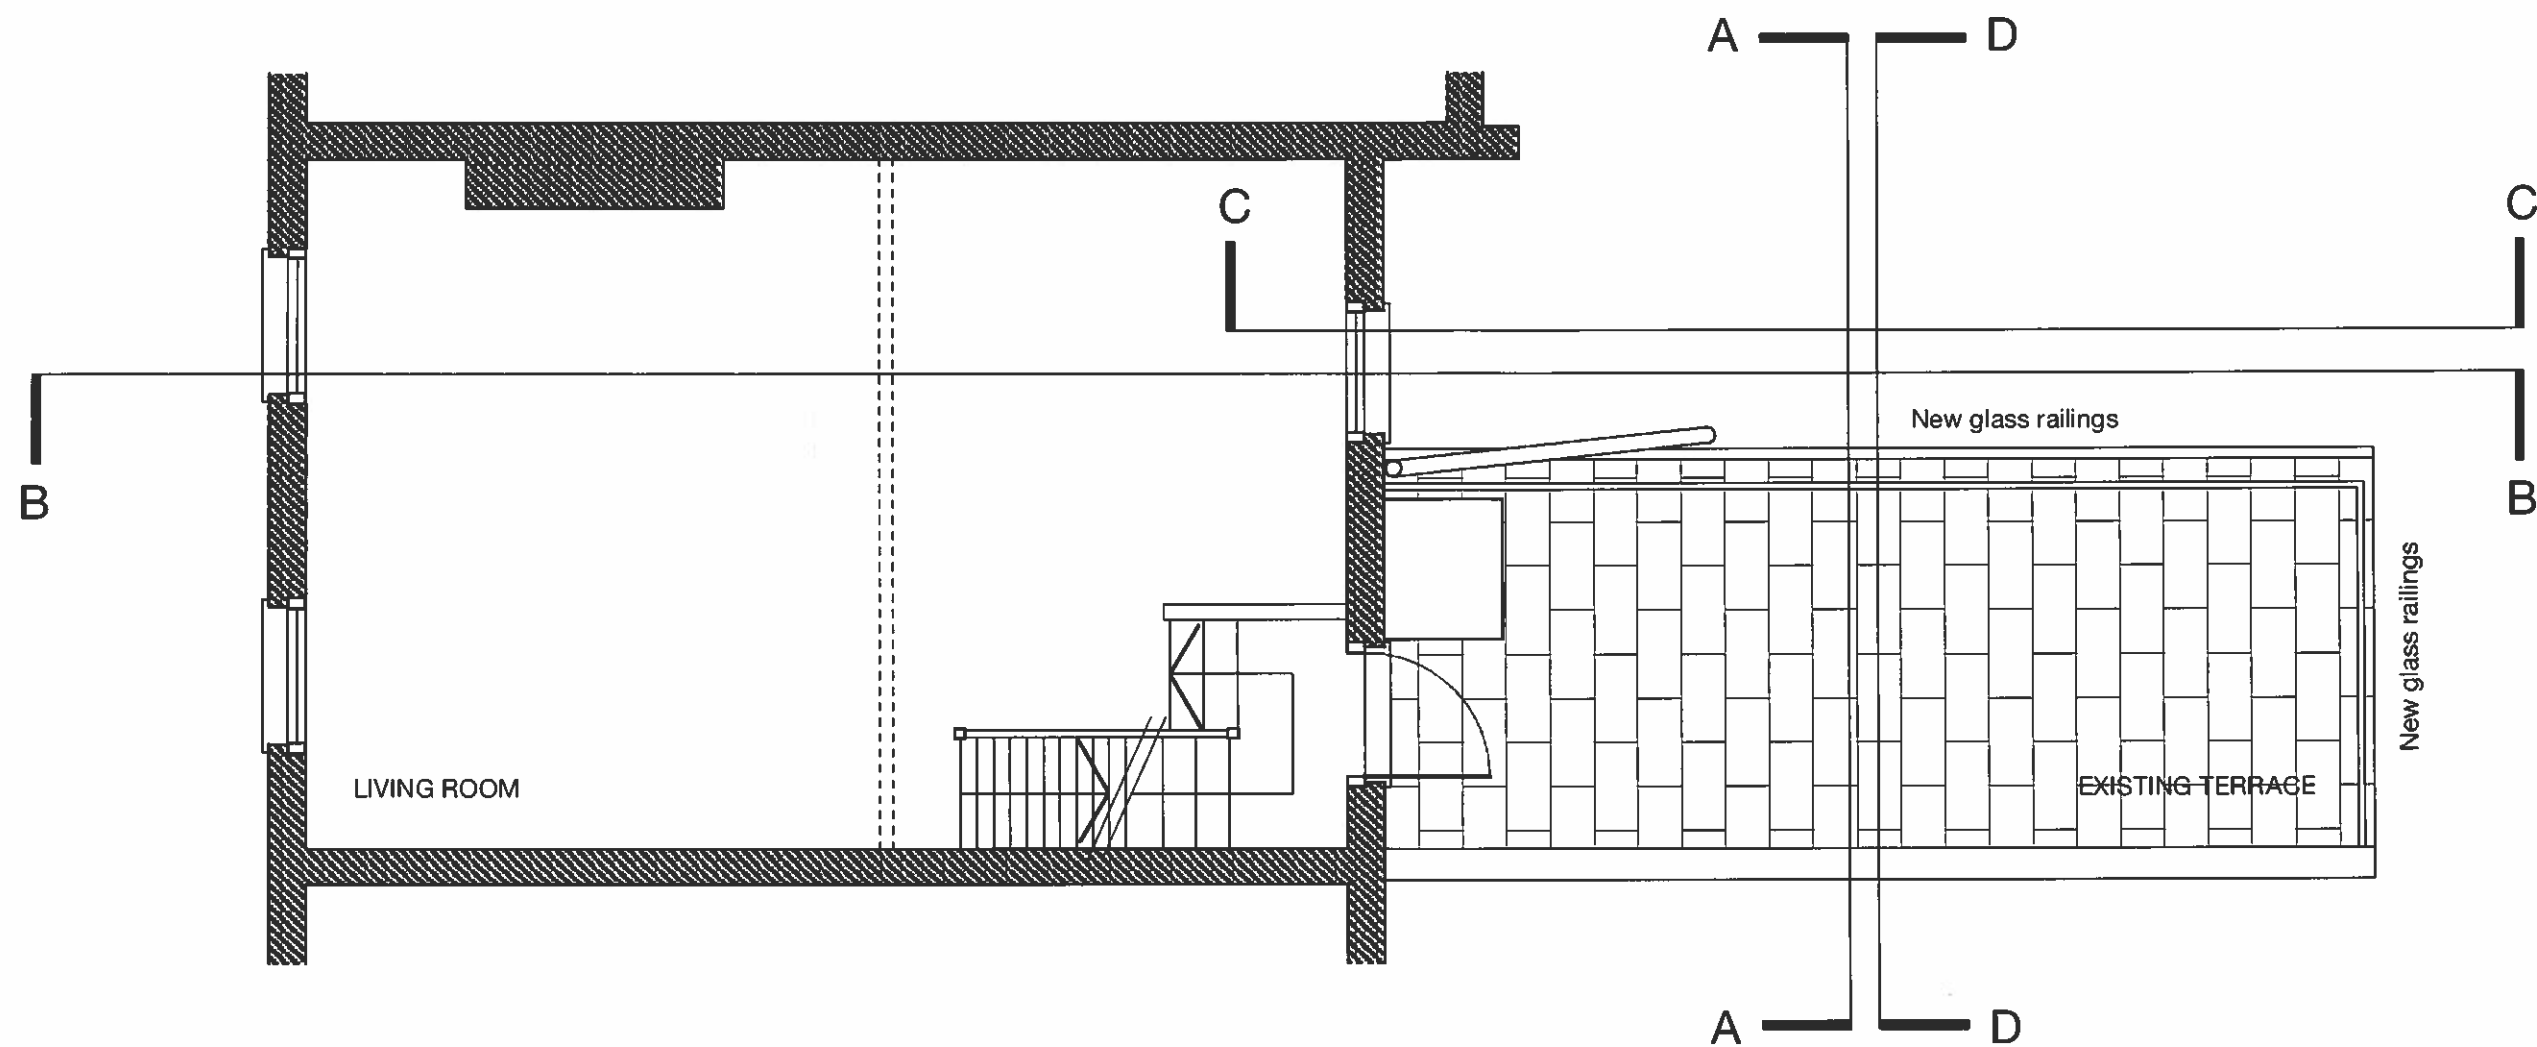

PROPOSED FIRST FLOOR PLAN




MKS Architects SR Office 2 114-118 Parkway London NW1 7AN Telephone 020 7483 4552 Fax 020 7504 1701 email: office@mksarchitects.com	Client	Lindsey Armstrong	Scale	1 :50 @ A3	Drwg. No.	Notes
	Job	Manley Street London, NW1 8LT	Date	02.04.12	P03	
	Drwg.	Proposed First Floor Plan	Dwn.	PS	Rev A	Rev. A: 2 May 2012
						Do not scale from drawing Drawing to be read in conjunction with all other relevant documents © MKS Architects

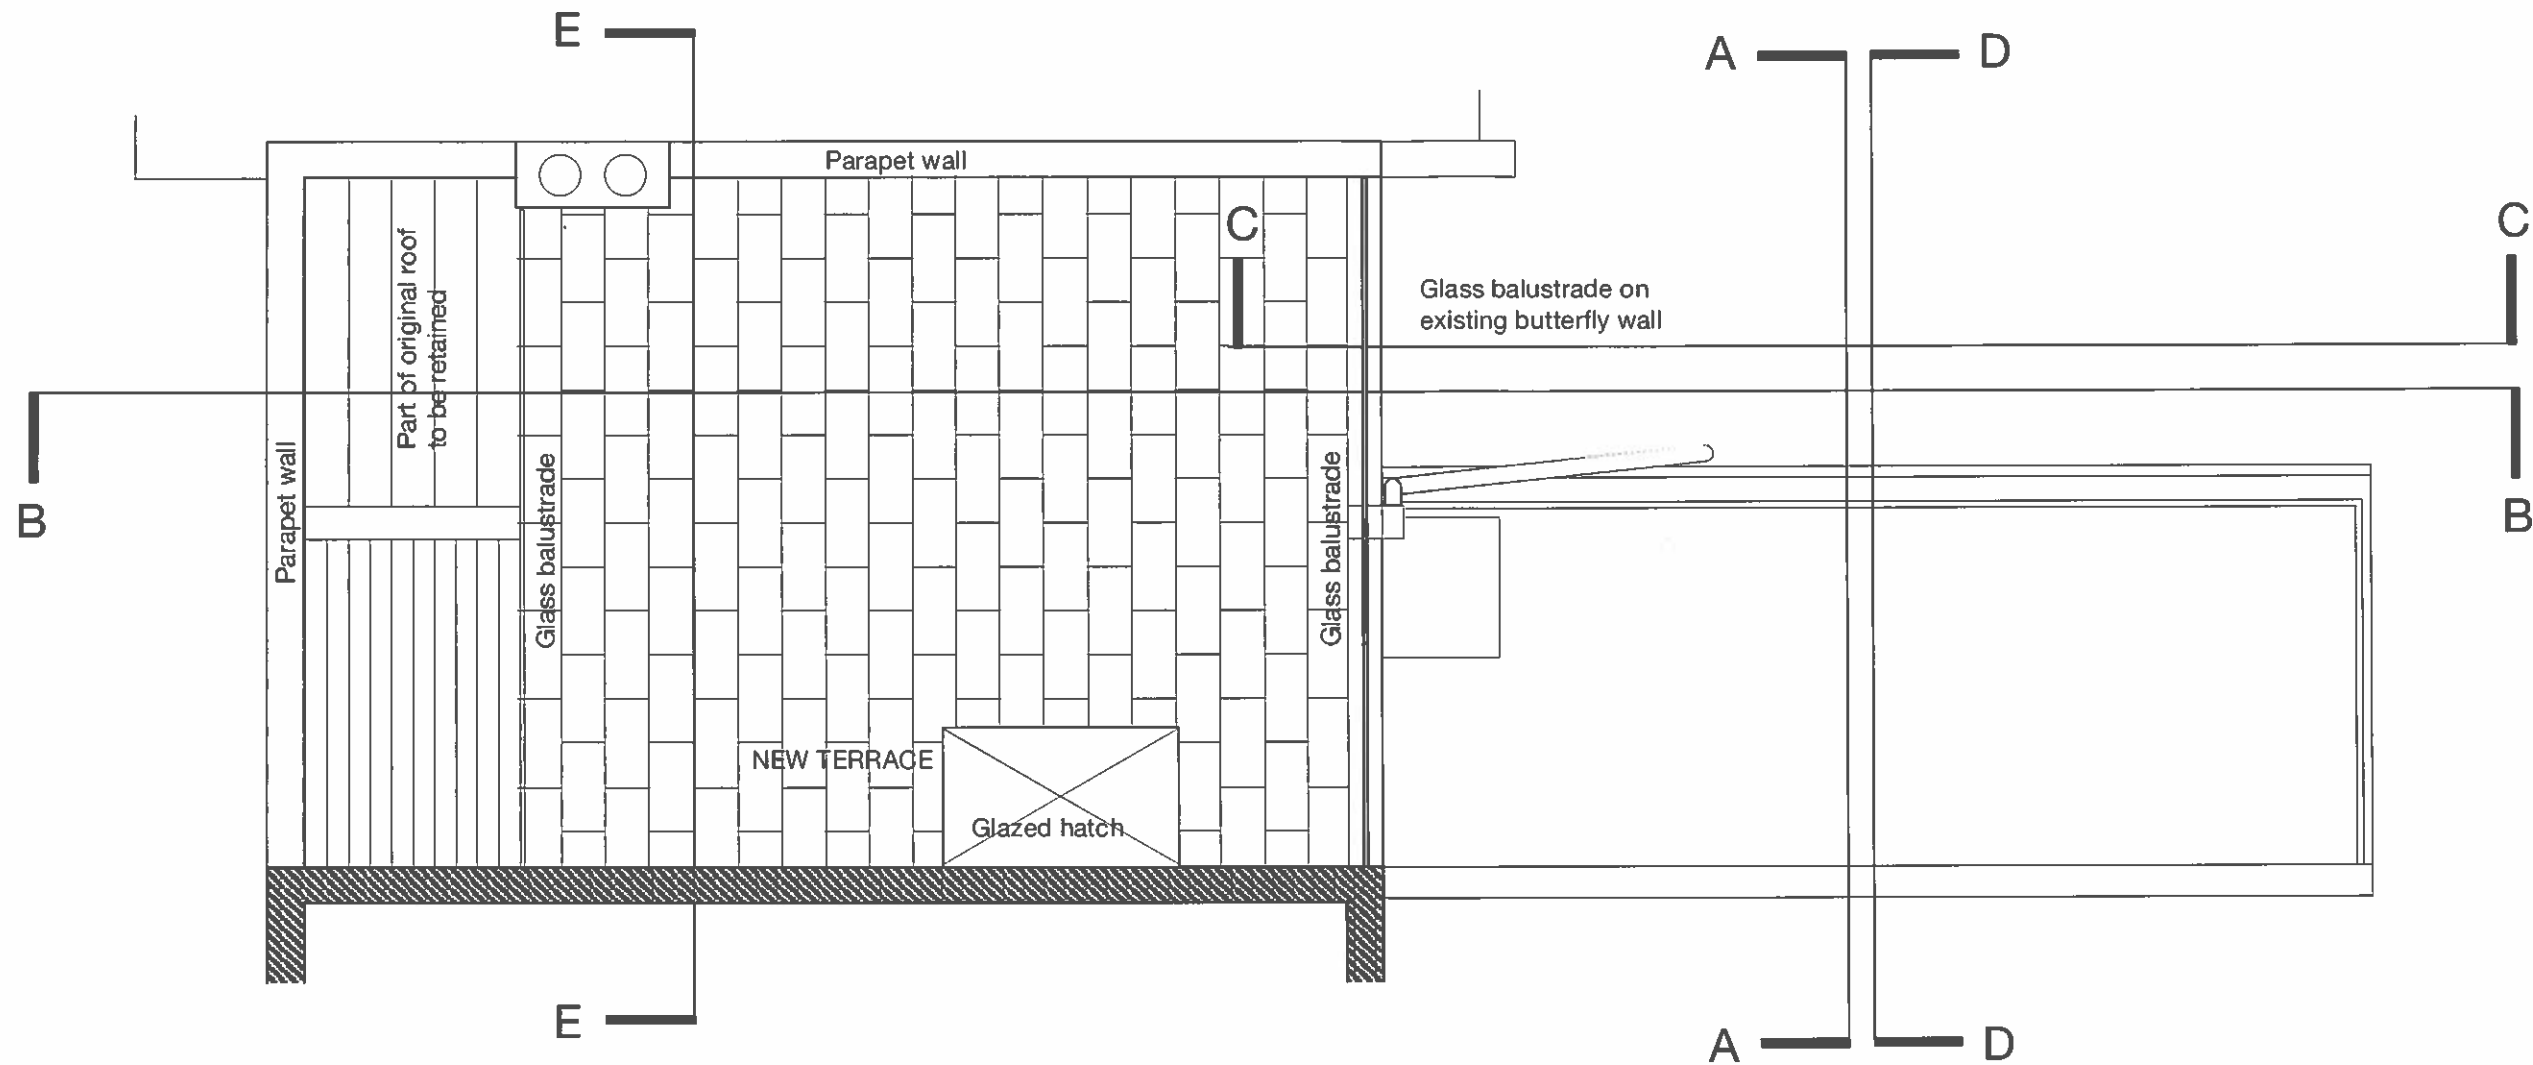


PROPOSED ROOF PLAN



MKS Architects SR Office 2 114-118 Parkway London NW1 7AN Telephone 020 7483 4552 Fax 020 7504 1701 email: office@mksarchitects.com	Client Lindsey Armstrong	Scale 1 :50 @ A3	Drwg. No. P04	Notes Rev. A: 02 May 2012	Do not scale from drawing Drawing to be read in conjunction with all other relevant documents © MKS Architects
	Job Manley Street London, NW1 8LT	Date 02.04.12	Rev A		
	Drwg. Proposed Roof Plan	Dwn. PS			

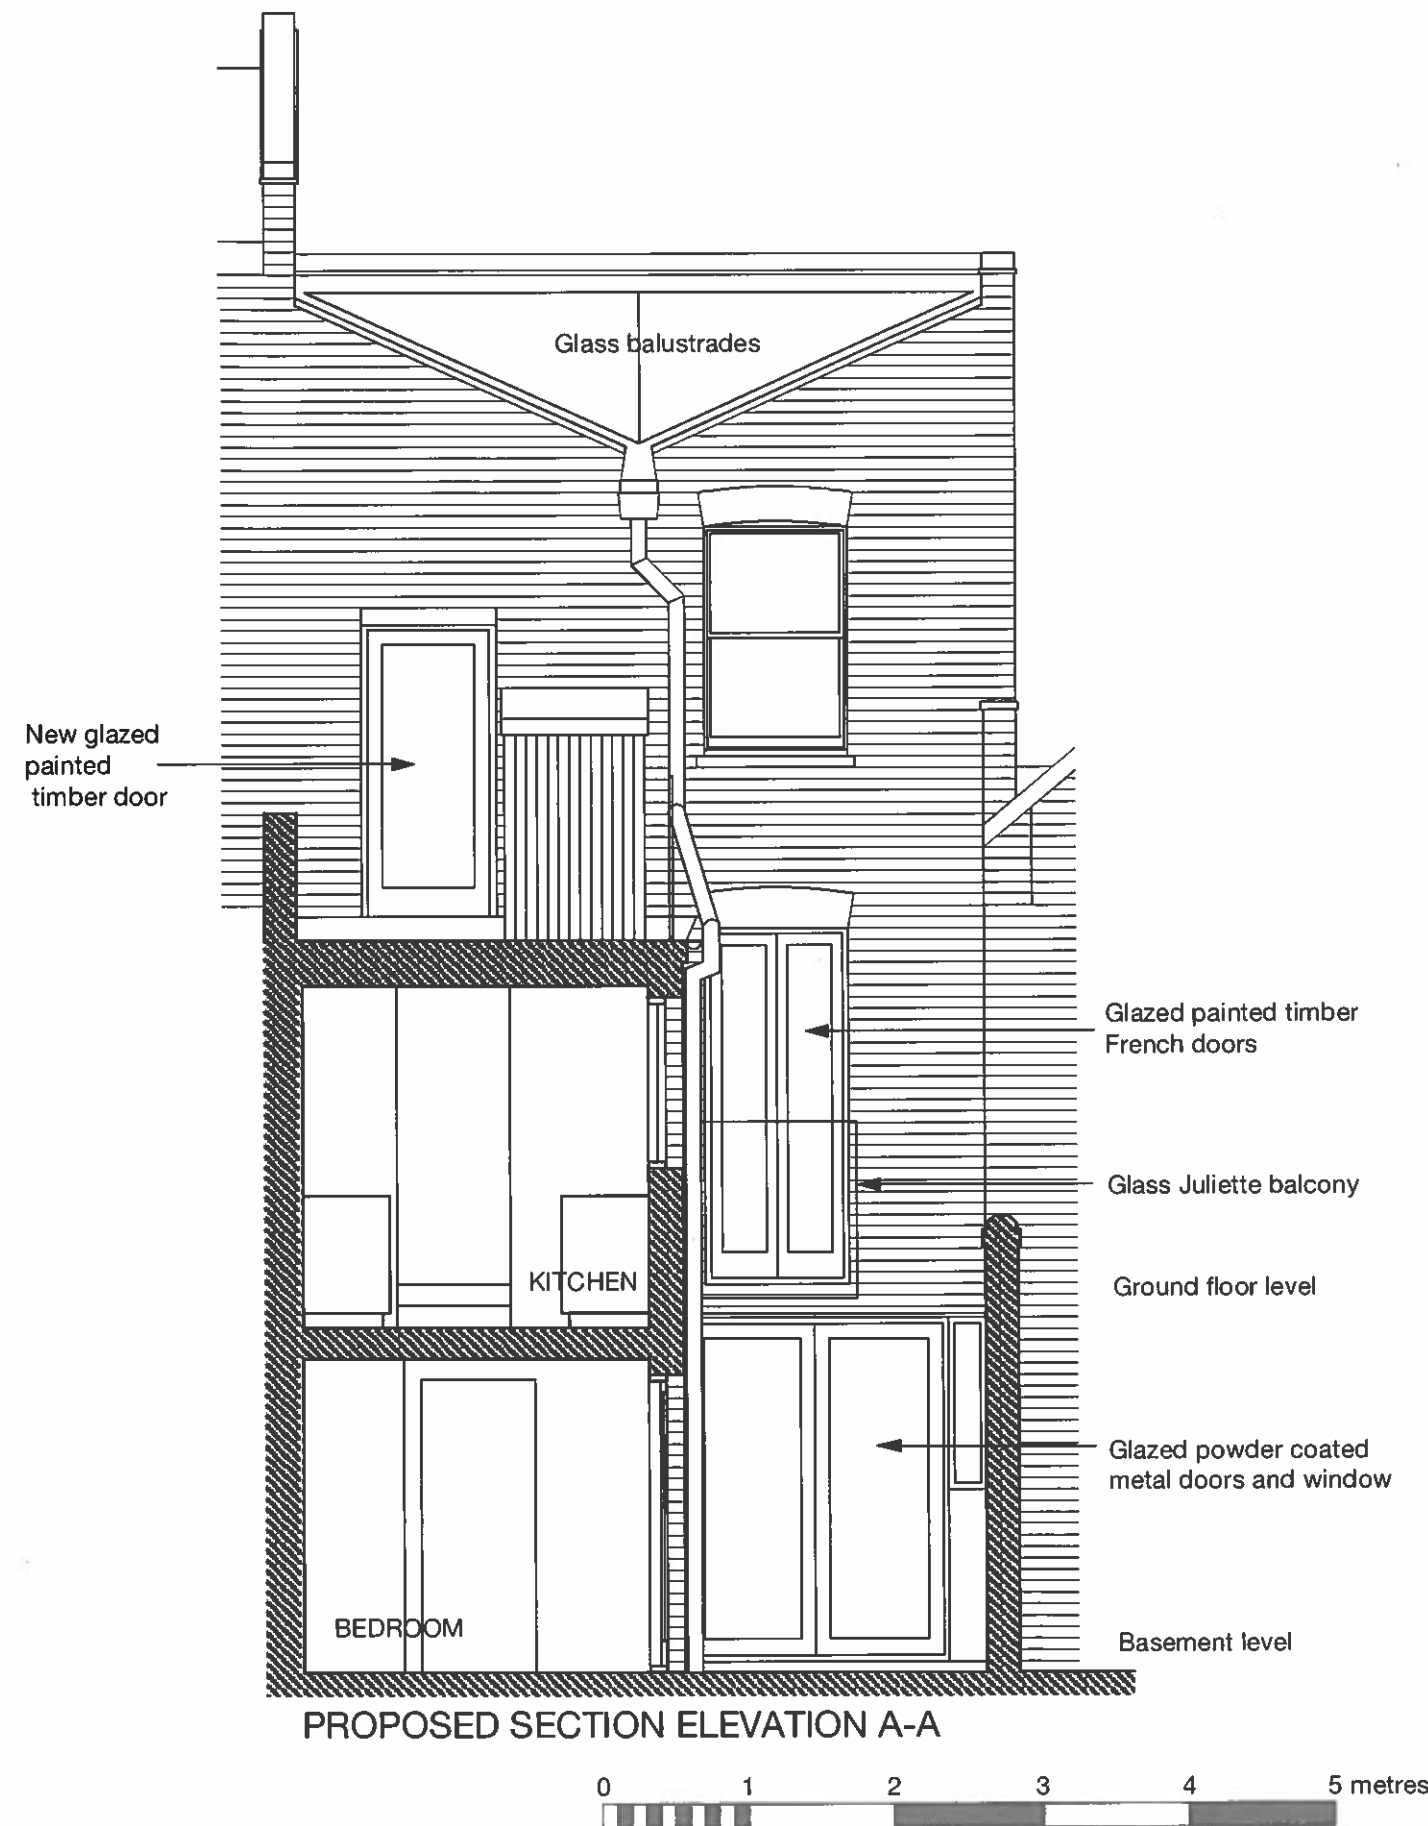




MKS Architects SR Office 2 114-118 Parkway London NW1 7AN Telephone 020 7483 4552 Fax 020 7504 1701 email: office@mksarchitects.com	Client	Lindsey Armstrong	Scale	1 :50 @ A3	Drwg. No. P05	Notes	Do not scale from drawing Drawing to be read in conjunction with all other relevant documents © MKS Architects
	Job	Manley Street London, NW1 8LT	Date	02.04.12			
	Drwg.	Proposed Front Elevation, Section A-A	Dwn.	PS	Rev	A	

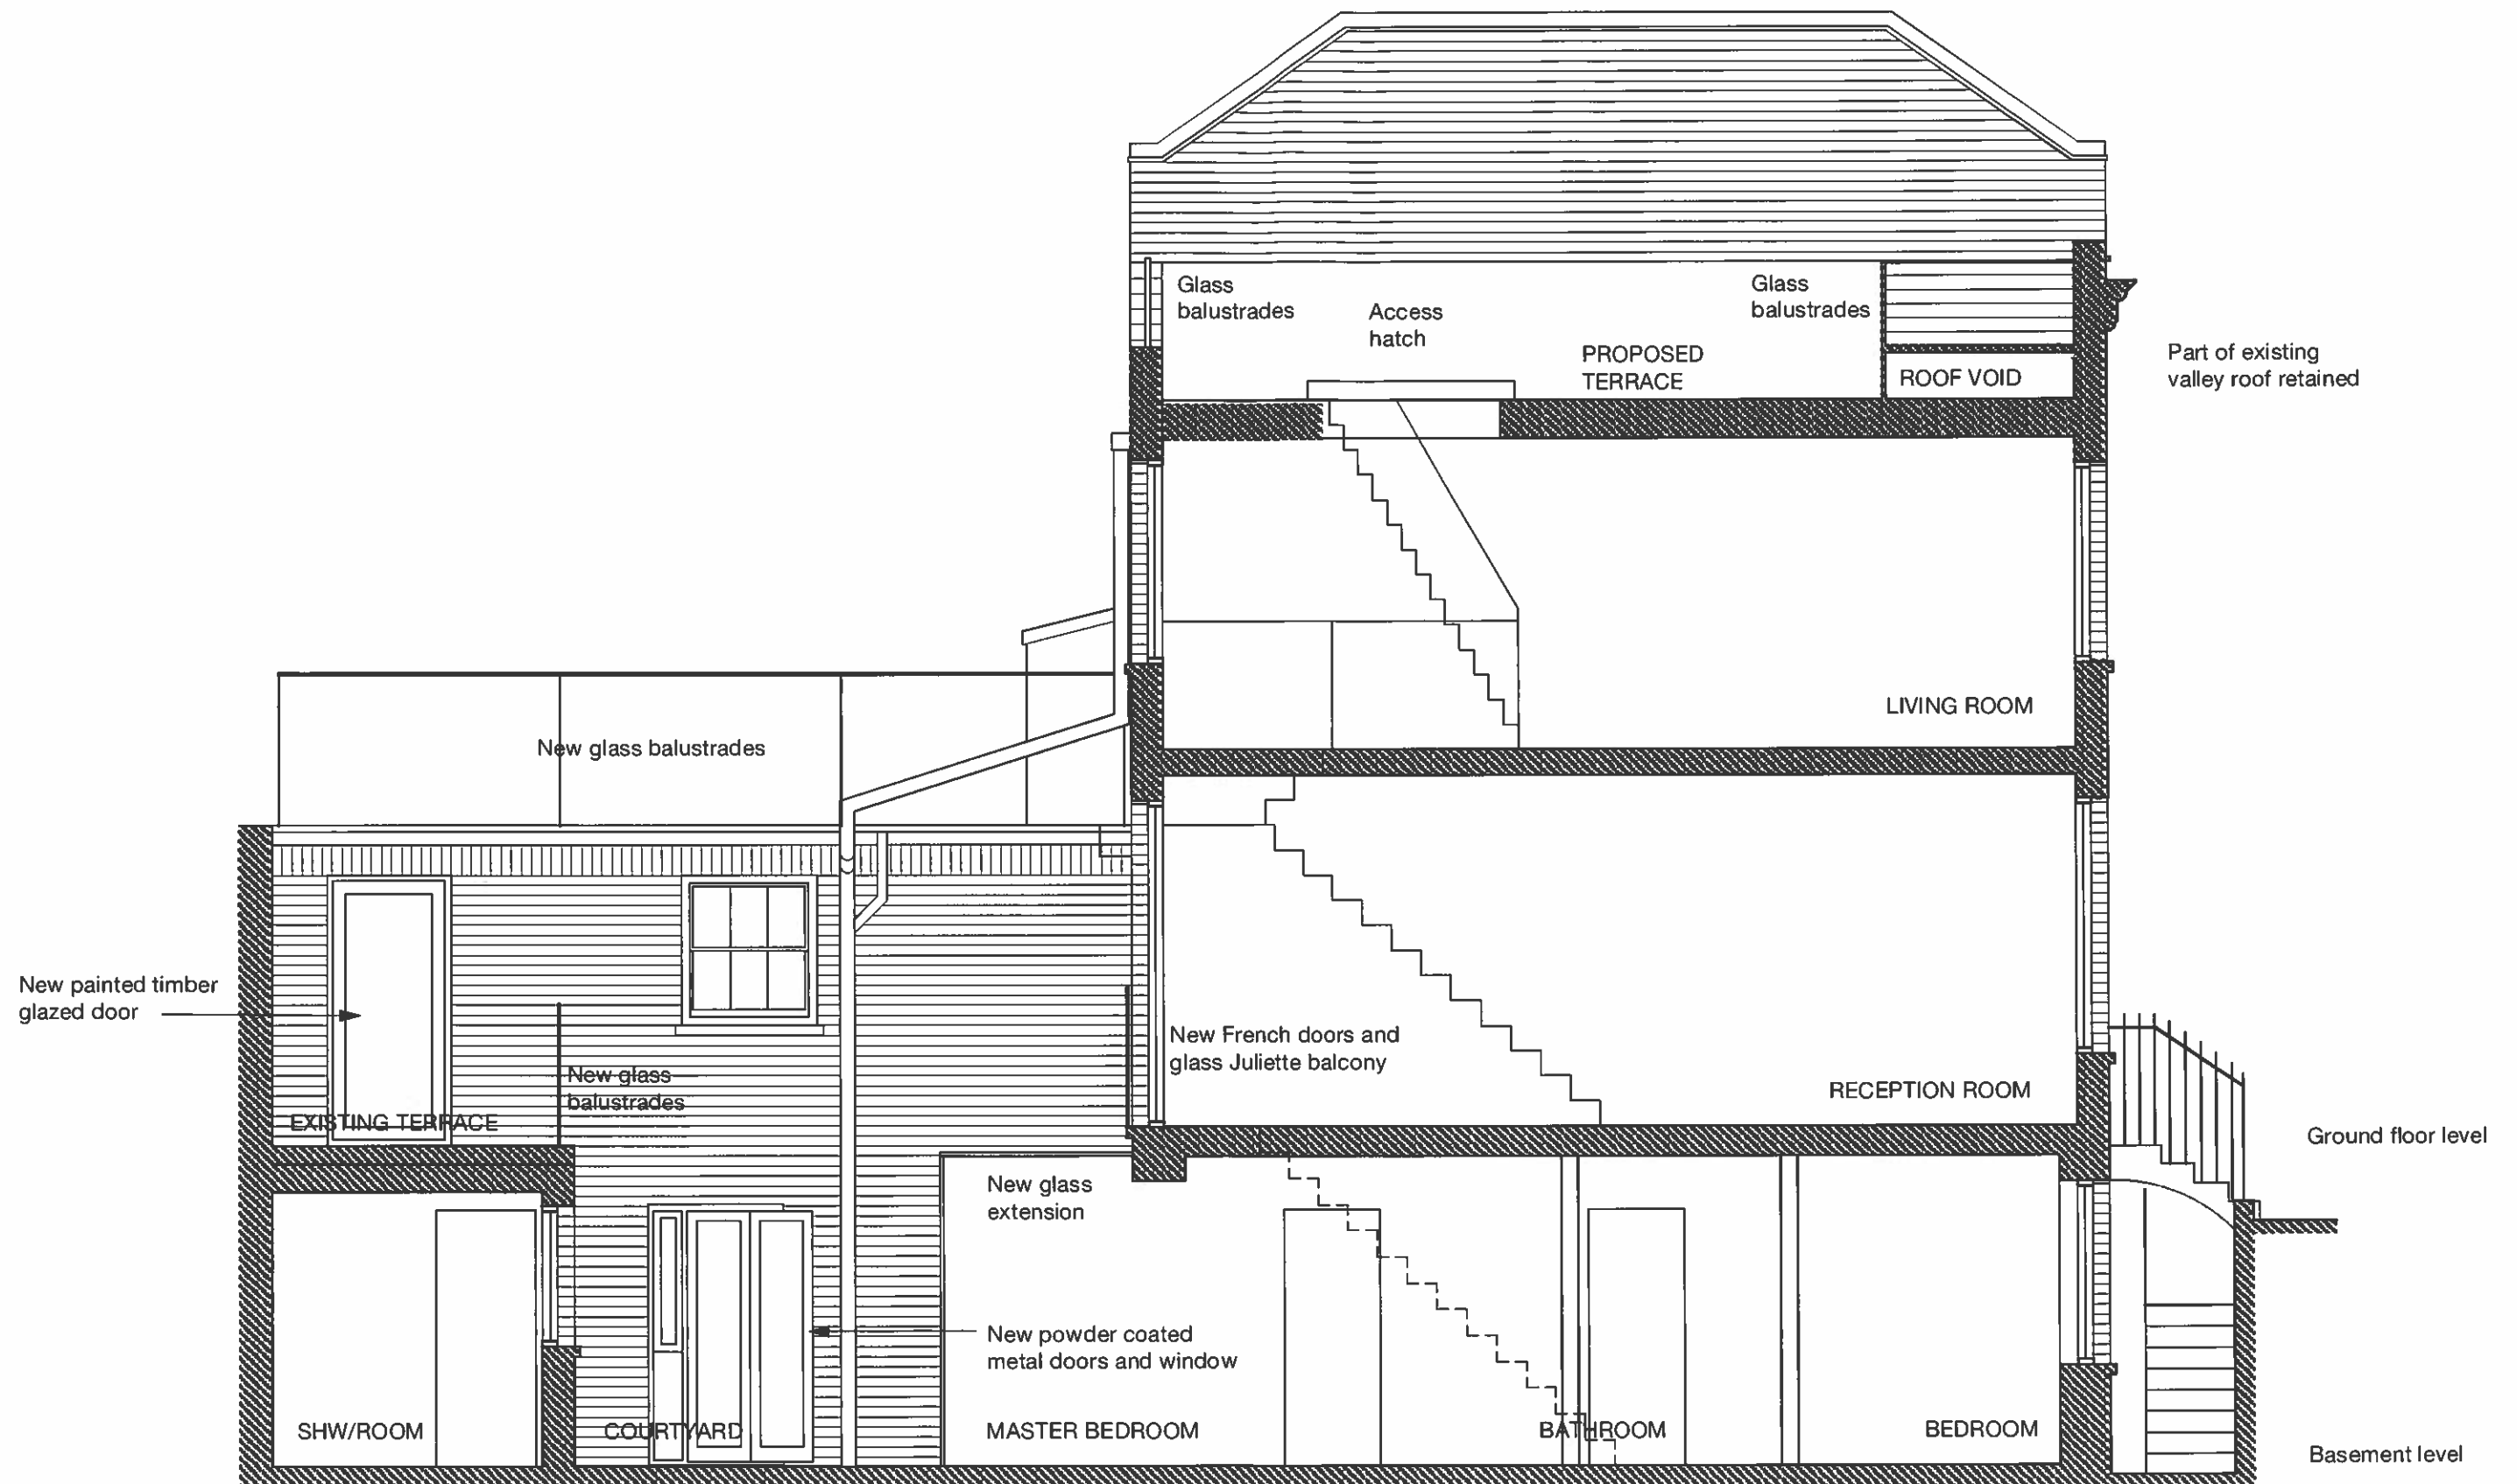

PROPOSED SECTION B-B



MKS Architects SR Office 2 114-118 Parkway London NW1 7AN Telephone 020 7483 4552 Fax 020 7504 1701 email: office@mksarchitects.com	Client	Lindsey Armstrong	Scale	1 : 50 @ A3	Drwg. No.	Notes	Do not scale from drawing Drawing to be read in conjunction with all other relevant documents © MKS Architects
	Job	Manley Street London NW1 8LT	Date	02.04.12	P06		
	Drwg.	Proposed Section B-B	Dwn.	PS	Rev	A	
						Rev. A: 2 May 2012	

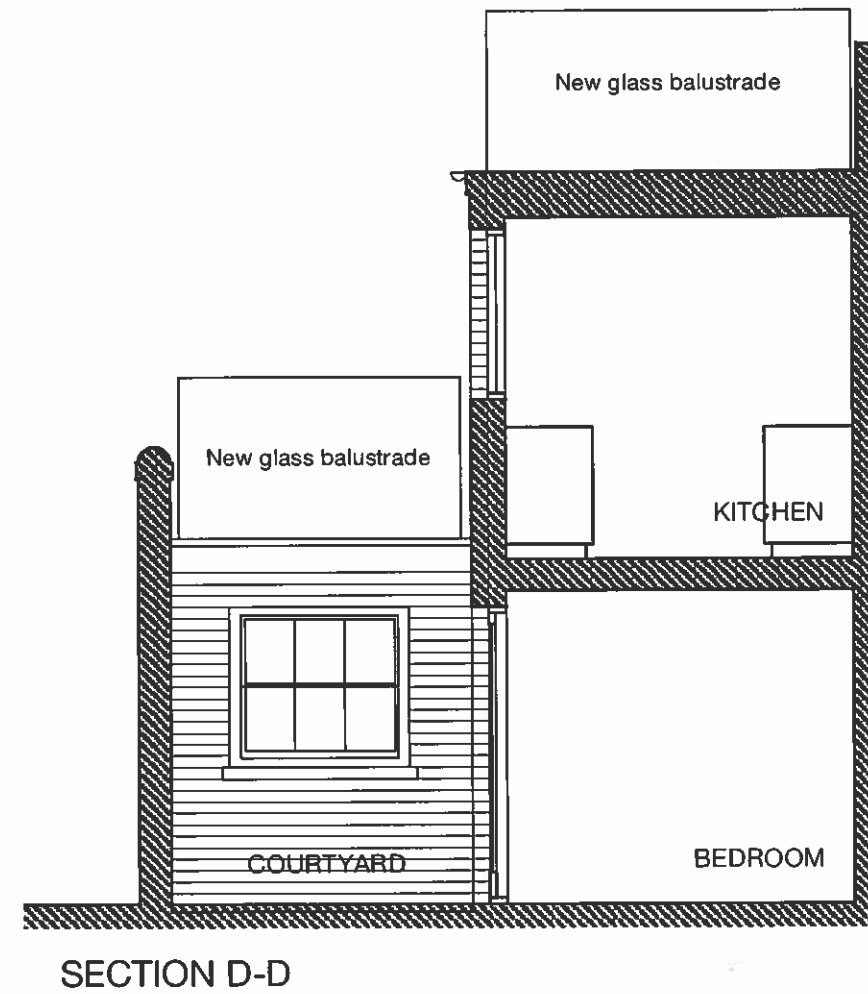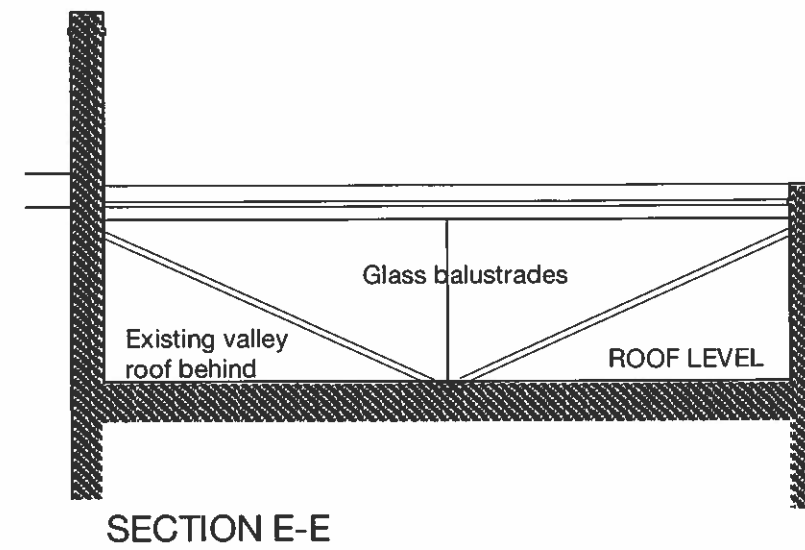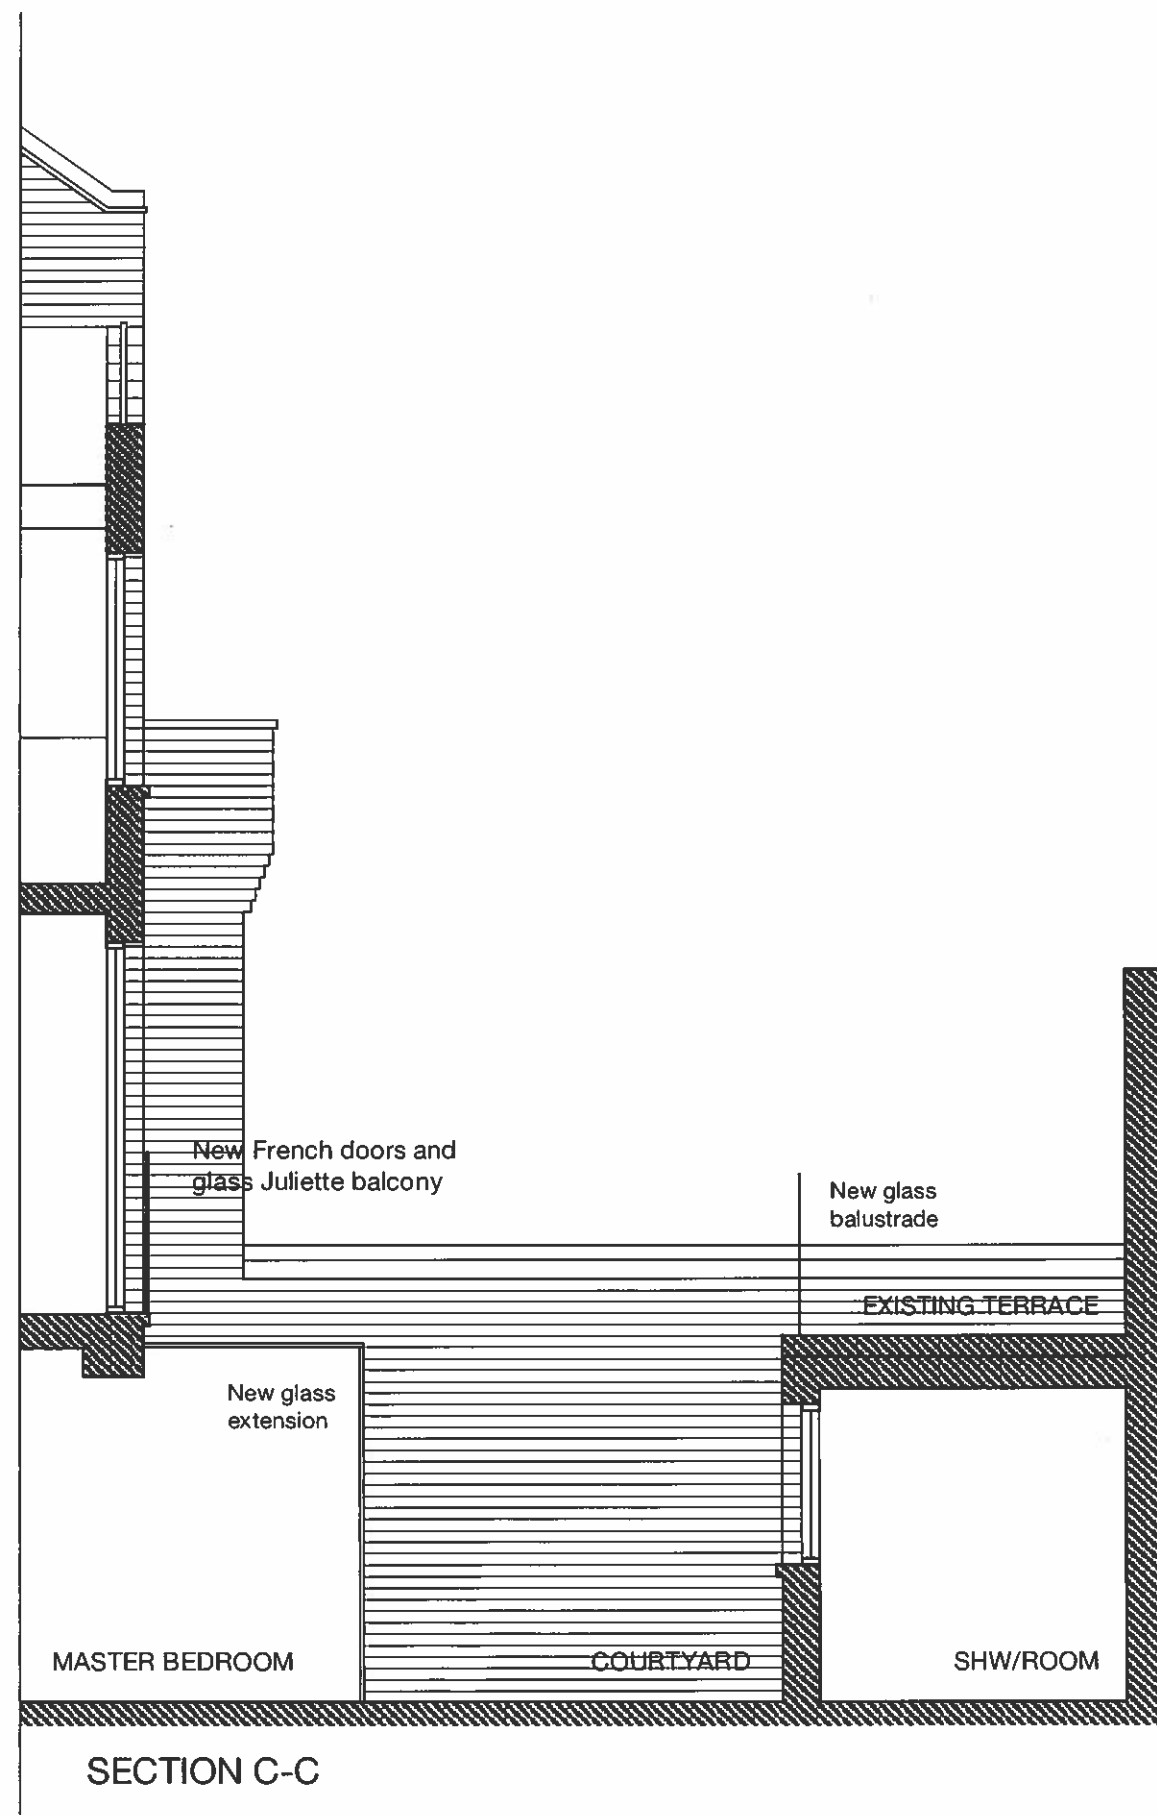

MKS Architects SR Office 2 114-118 Parkway London NW1 7AN Telephone 020 7483 4552 Fax 020 7504 1701 email: office@mksarchitects.com	Client	Lindsey Armstrong	Scale	1 :50 @ A3	Drwg. No. P07	Notes	Do not scale from drawing Drawing to be read in conjunction with all other relevant documents © MKS Architects
	Job	Manley Street London 8LT	Date	02.04.12			
	Drwg.	Proposed Sections C-C, D-D & E-E	Dwn.	PS	Rev	A	

SR Office 2
114-118 Parkway
London NW1 7AN
Telephone 020 7483 4552
Fax 020 7504 1701
email: office@mksarchitects.com

Client	Lindsey Armstrong
Job	Manley Street London 8LT
Drwg.	Proposed Sections C-C, D-D & E-E

Scale	1 :50 @ A3
Date	02.04.12
Dwn.	PS

Drwg. No.	P07
Rev	A

Notes

Rev. A: 2 May 2012

Do not scale from drawing
Drawing to be read in conjunction
with all other relevant documents

© MKS Architects