


Full Site Address:  
9 Kidderpore Gardens  
London NW3 7SS

 


6 St. John's Place    T    +44 (0) 20 7060 1930  
London    F    +44 (0) 20 7060 1940  
EC1M 4NP    W    www.rcka.co.uk

Planning

Title	Existing Site location plan	Client			
		Nir and Ilana Wegrzyn			
Project	Kidderpore Gardens	Job No	Drwg No	Revision	Scale
		0915	PL-000	-	1-1250
		Date	Sheet	Drawn	Checked
		28/04/2010	A3	TOC	DK

©2010 RCKa. This drawing is not to be scaled - use written dimensions only. Any discrepancies to be reported to the architect. All dimensions to be checked on site.  
NB. Survey information on neighbouring properties is indicative from OS information and should be checked on-site.

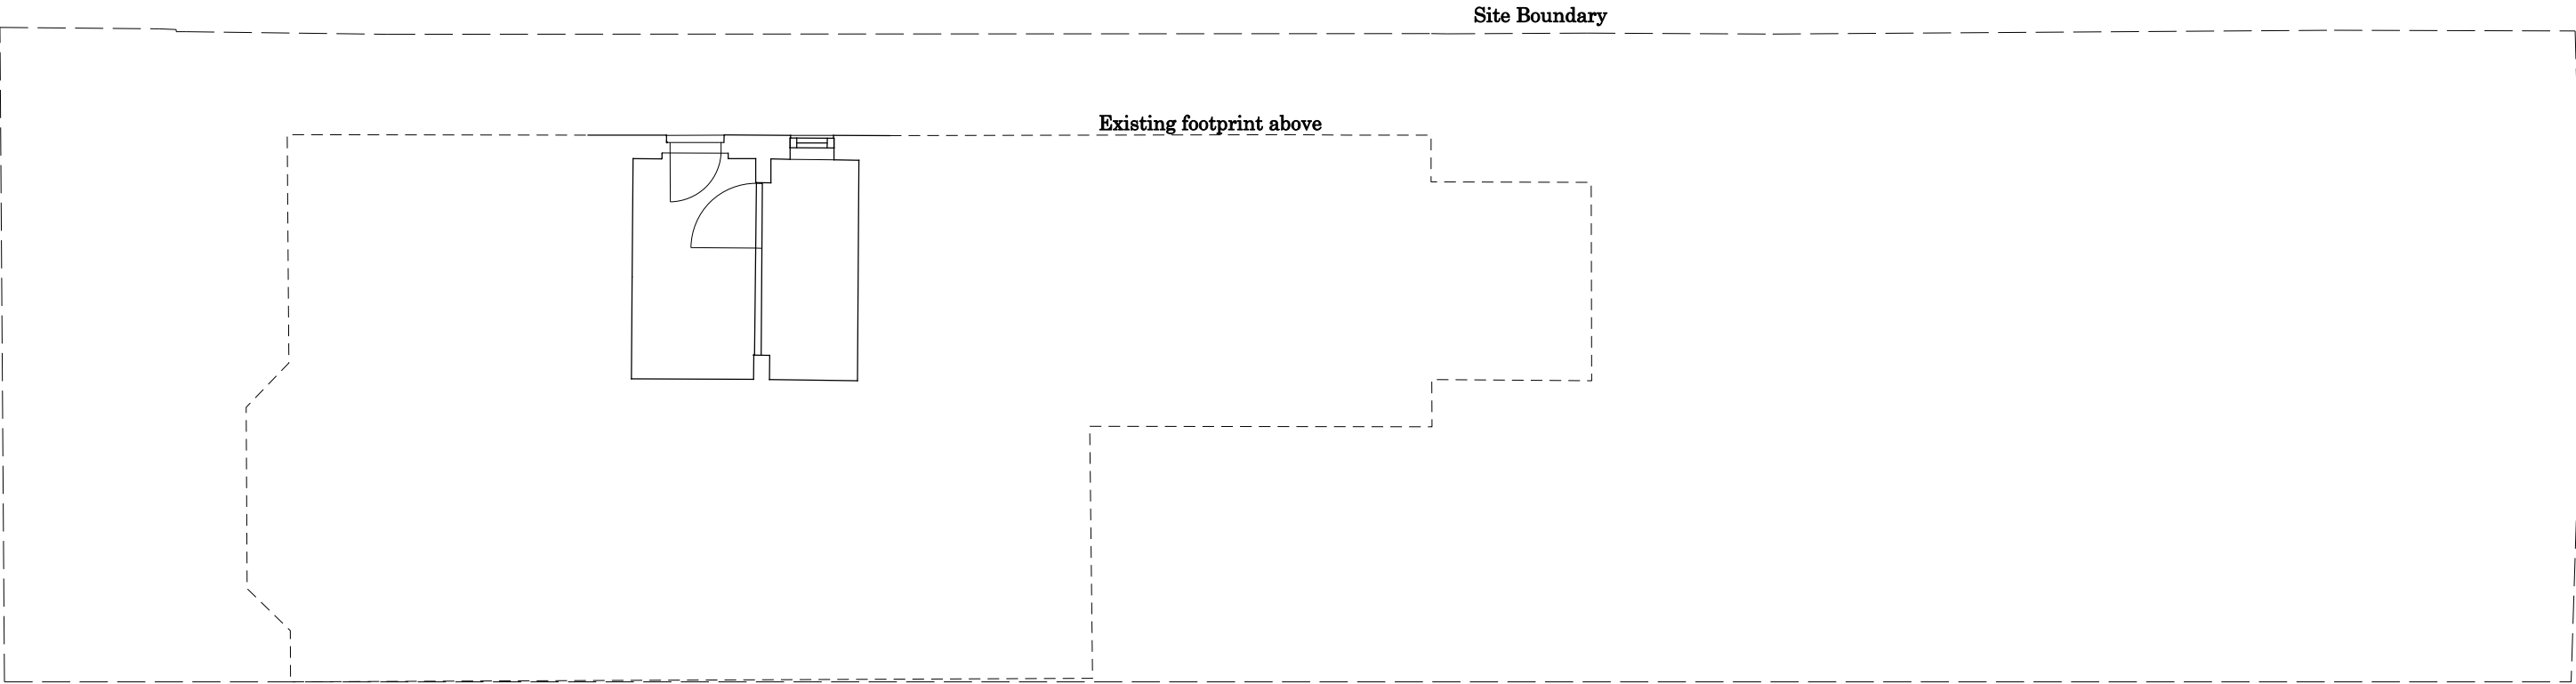


6 St. John's Place T +44 (0) 20 7060 1930  
London F +44 (0) 20 7060 1940  
EC1M 4NP W www.rcka.co.uk

Planning

Title	Existing Lower Ground Plan	Client Nir and Ilana Wegrzyn			
		Job No 0915	Drwg No PL-E-099	Revision -	Scale 1-100
Project	Kidderpore Gardens	Date 28/04/2010	Sheet A3	Drawn TOC	Checked DK

©2010 RCKa. This drawing is not to be scaled - use written dimensions only. Any discrepancies to be reported to the architect. All dimensions to be checked on site.  
NB. Survey information on neighbouring properties is indicative from OS information and should be checked on-site.

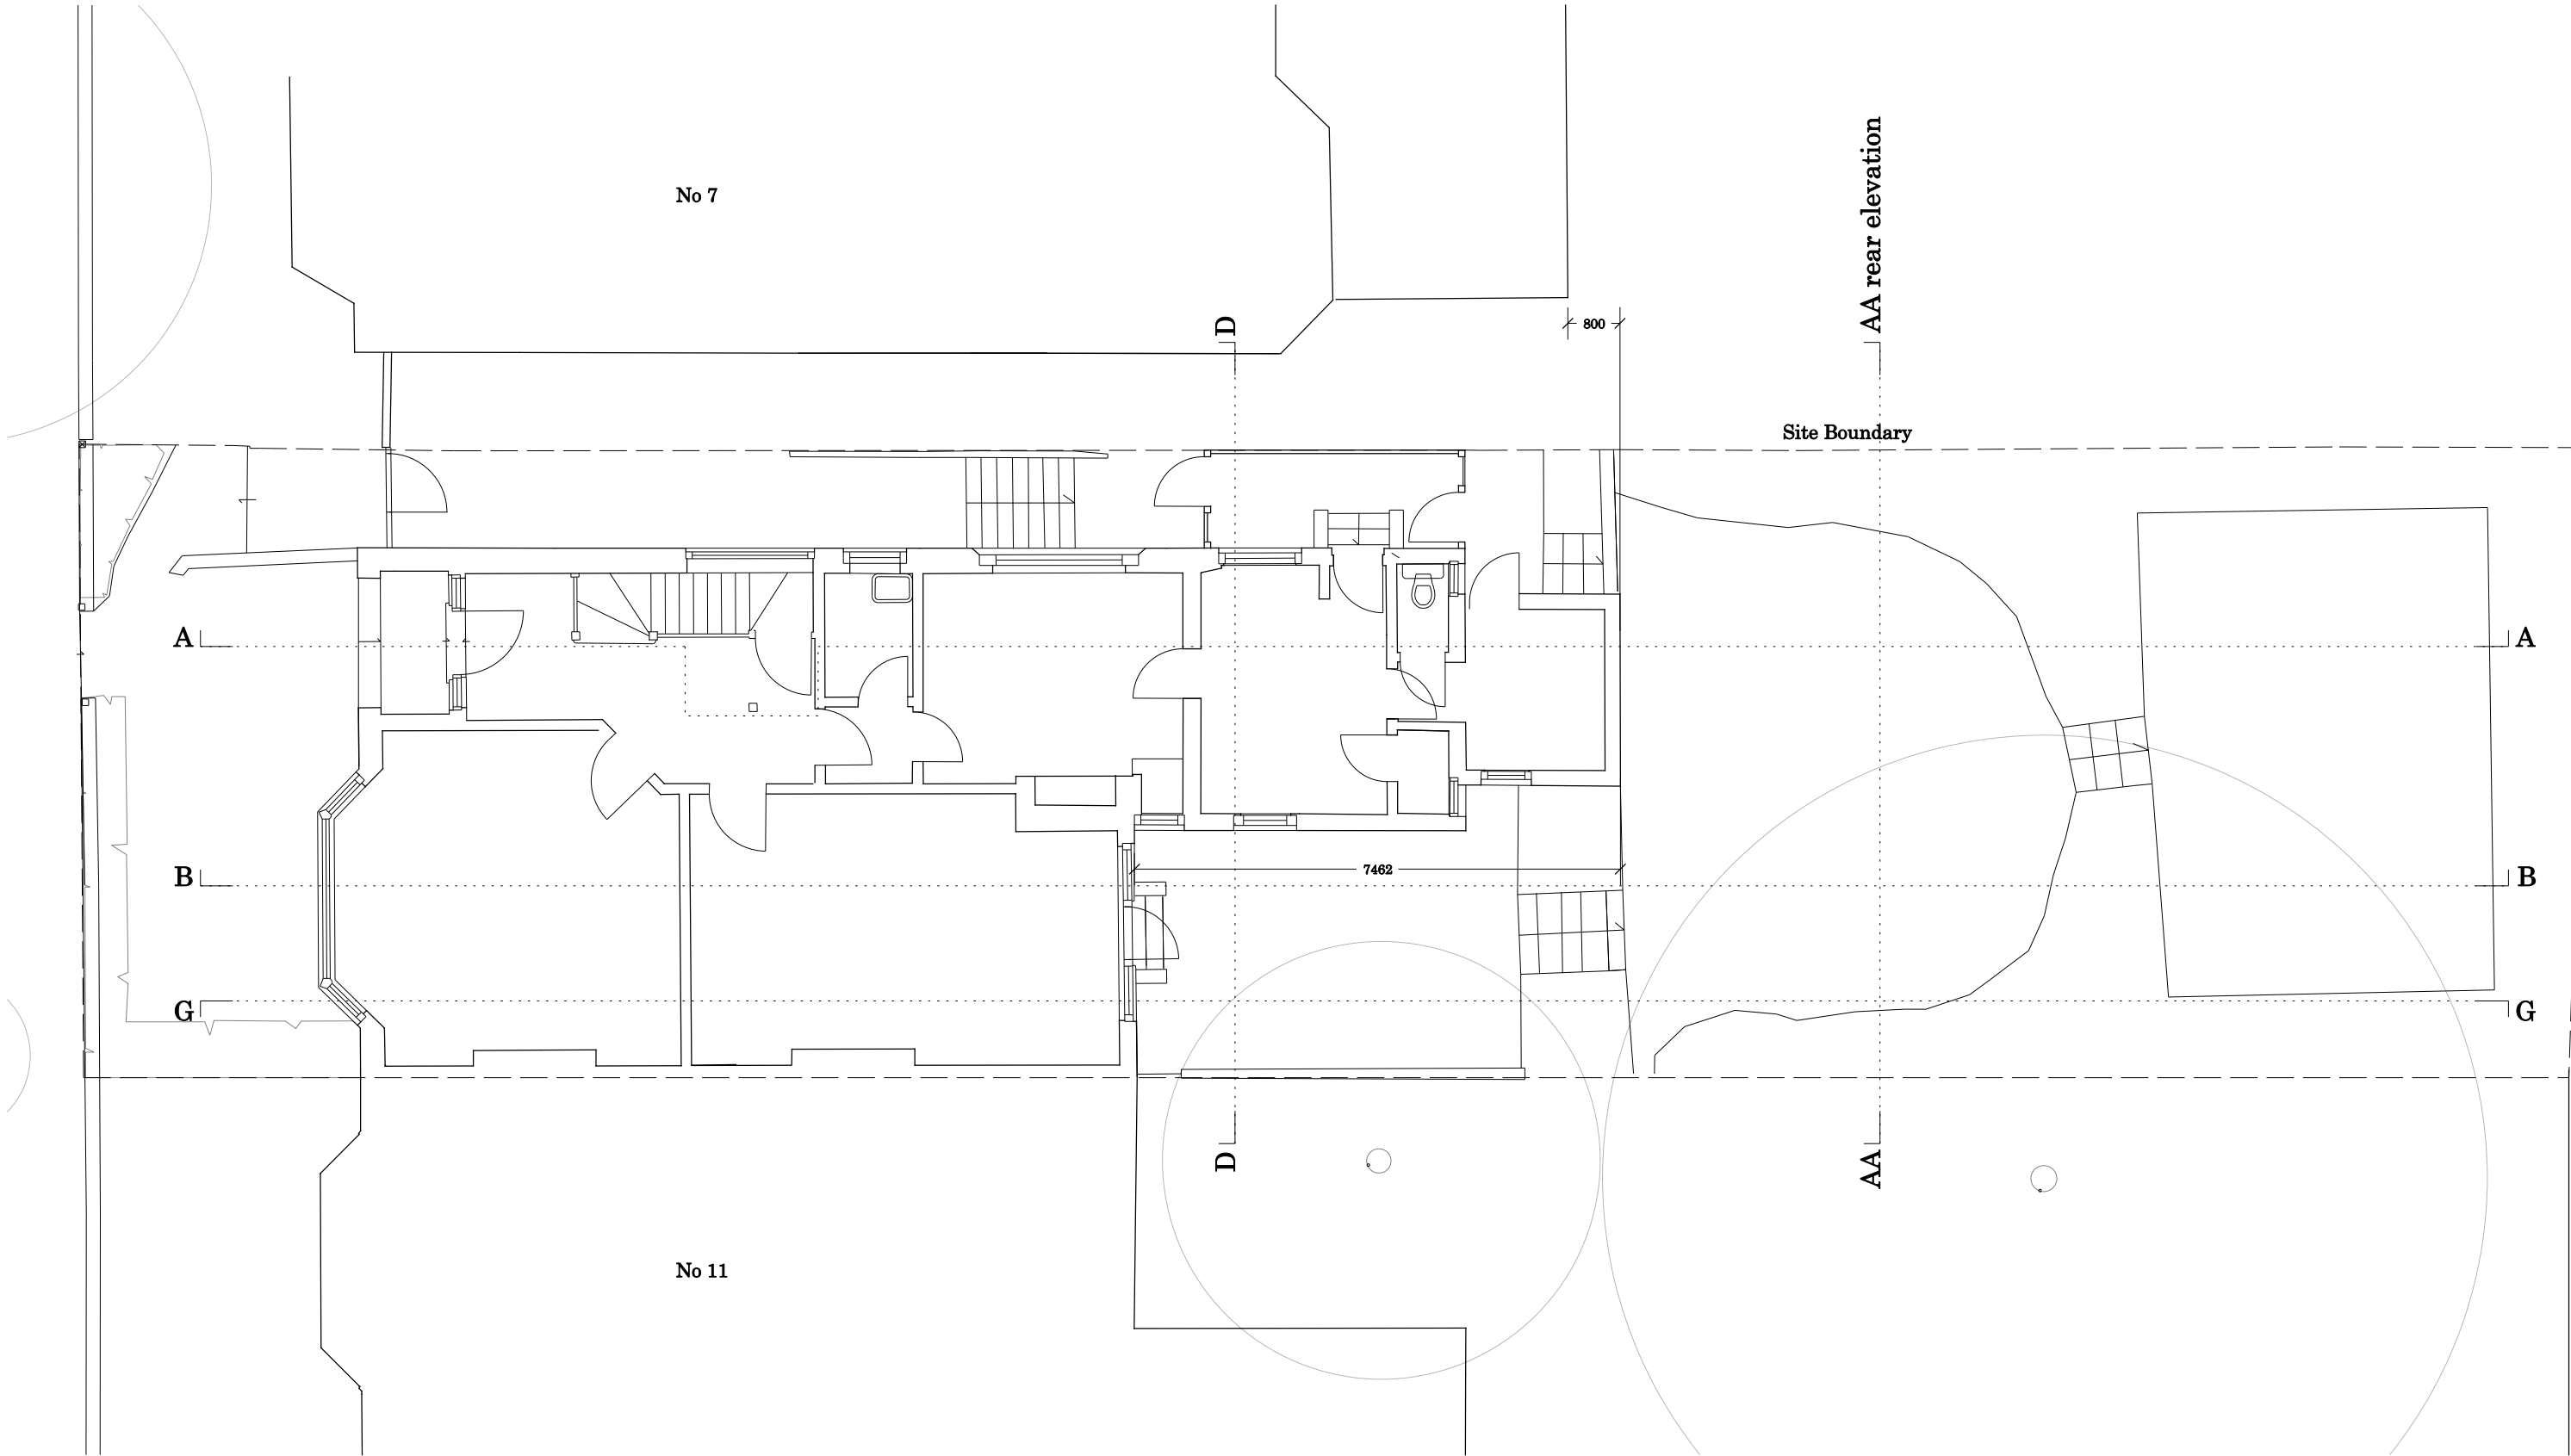


6 St. John's Place T +44 (0) 20 7060 1930  
London F +44 (0) 20 7060 1940  
EC1M 4NP W www.rcka.co.uk

Planning

Title	Existing Ground Plan		Client		
			Nir and Ilana Wegrzyn		
Project	Kidderpore Gardens		Job No	Drwg No	Revision
			0915	PL-E-100	-
Date	28/04/2010		Sheet	Drawn	Checked
			A3	TOC	DK

©2010 RCKa. This drawing is not to be scaled - use written dimensions only. Any discrepancies to be reported to the architect. All dimensions to be checked on site.  
NB. Survey information on neighbouring properties is indicative from OS information and should be checked on-site.

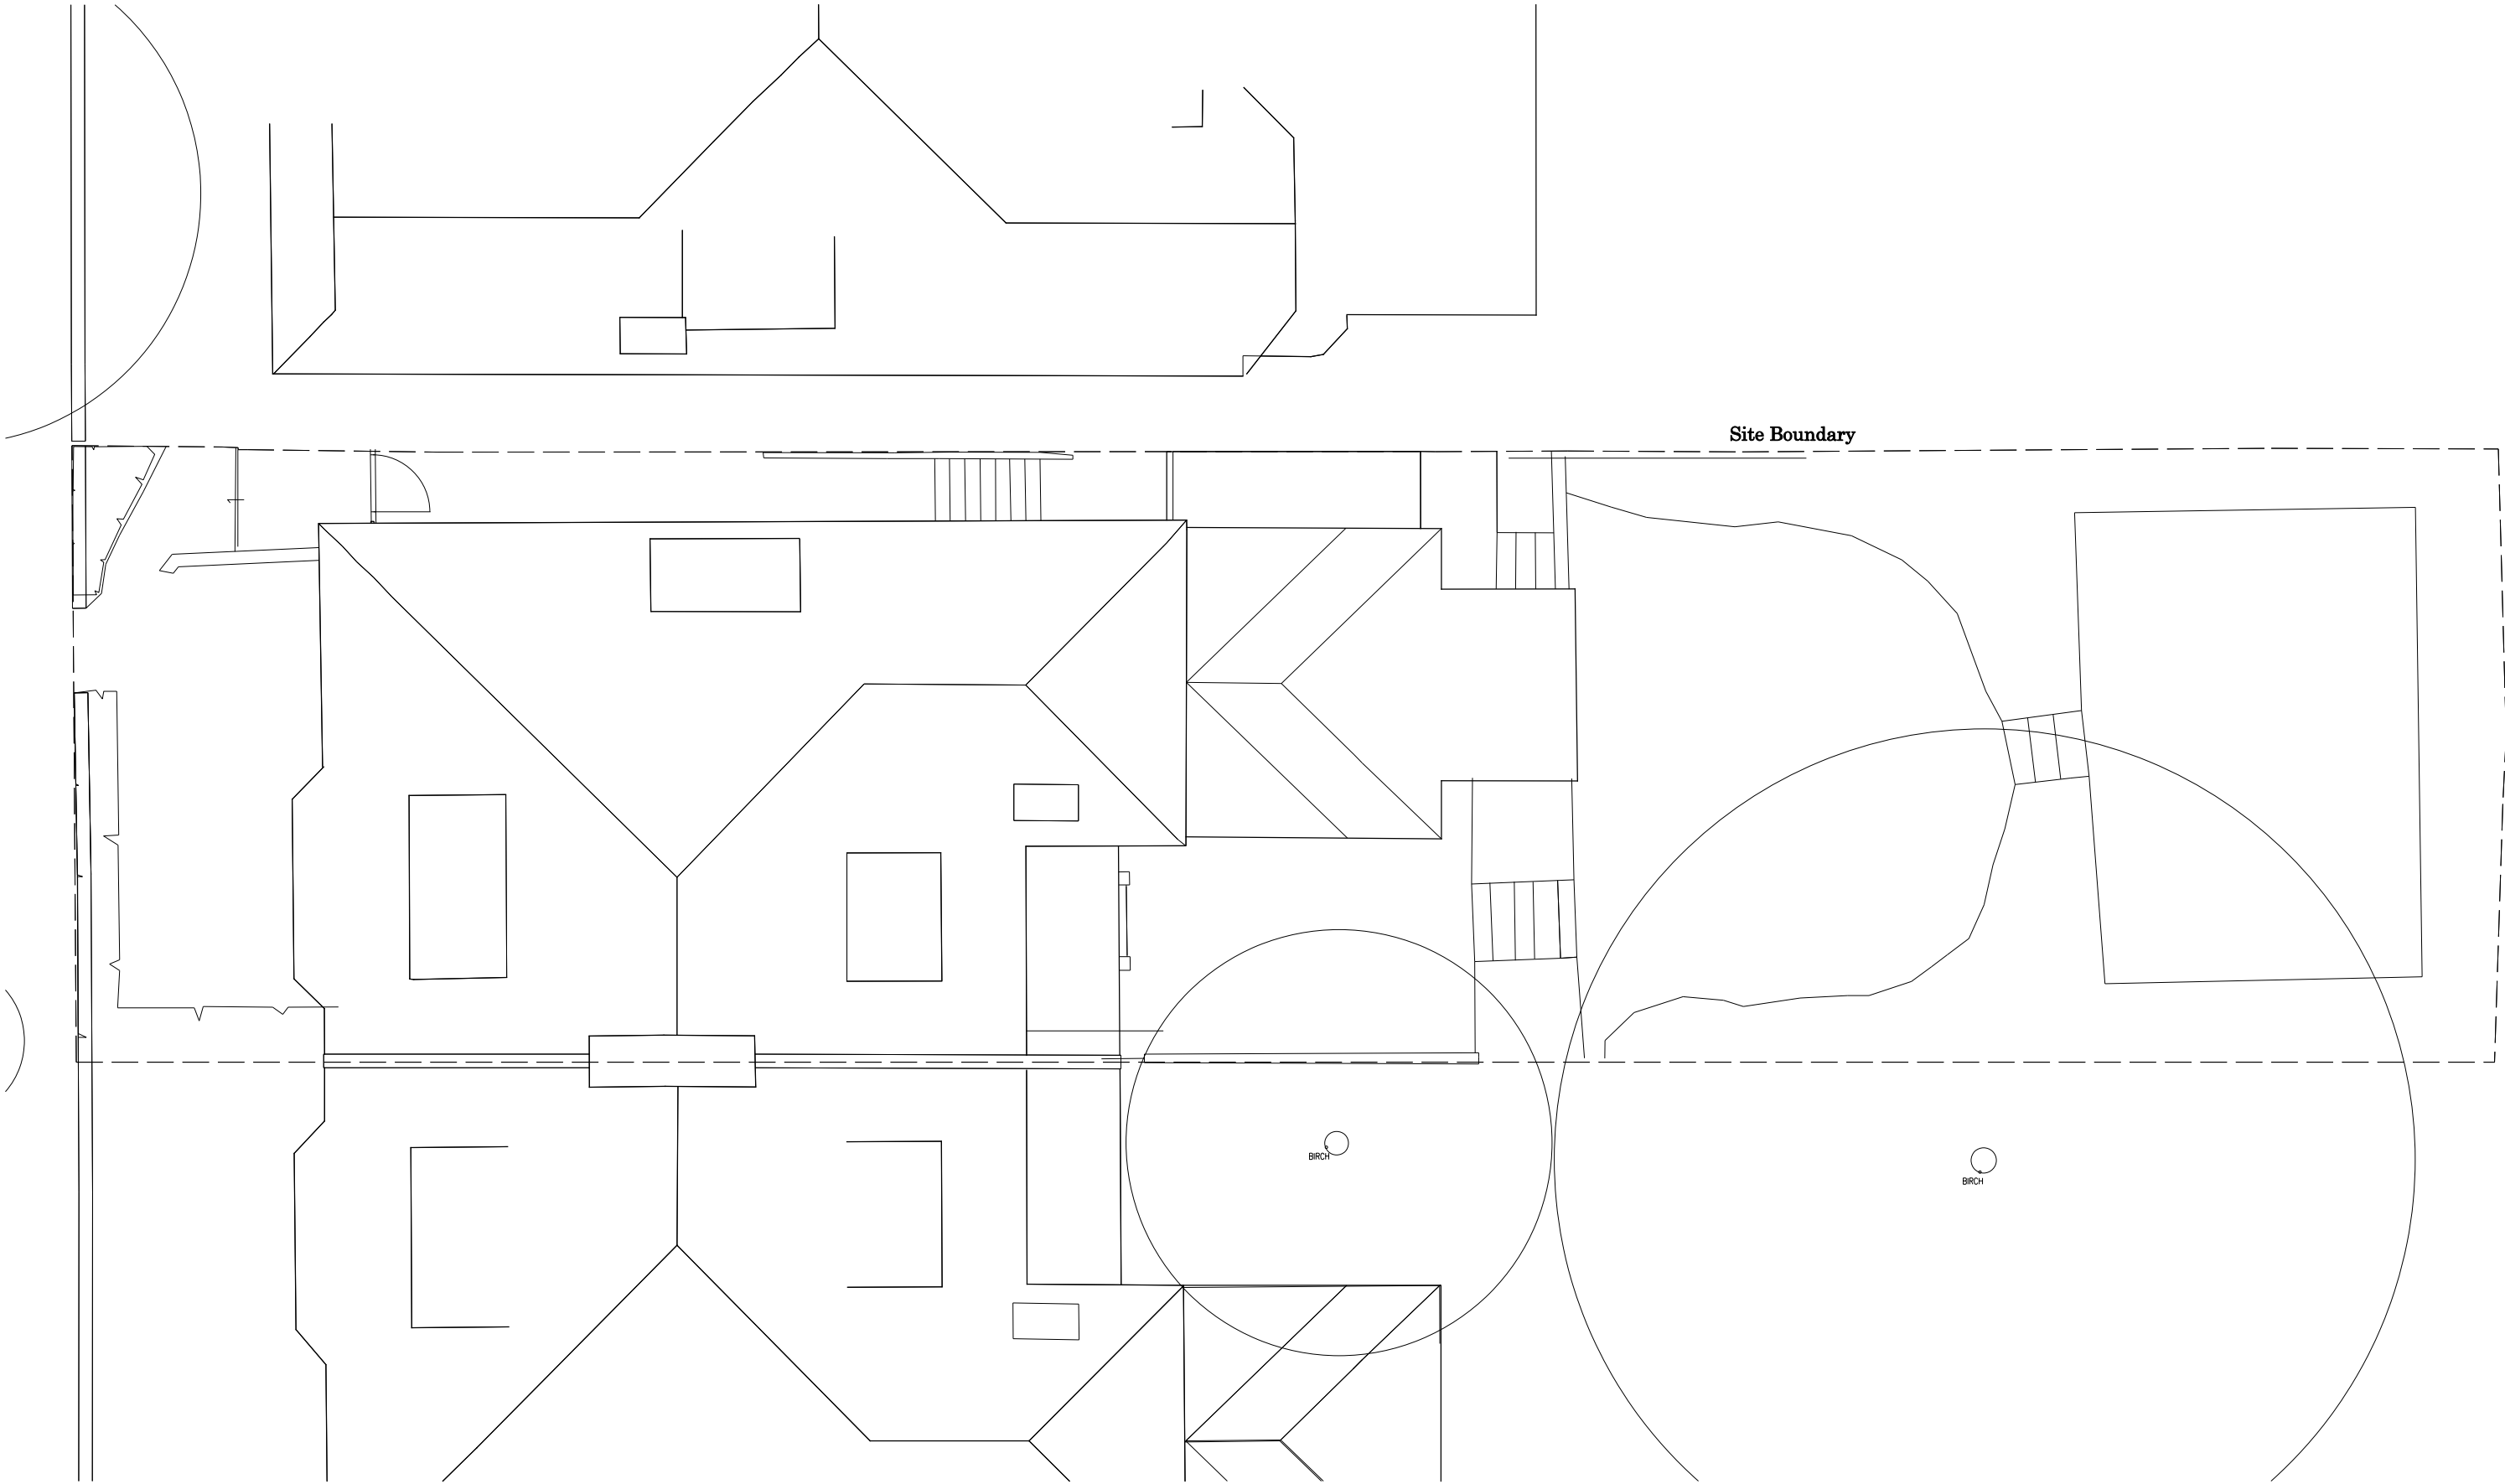


RCKa

6 St. John's Place T +44 (0) 20 7060 1930  
London F +44 (0) 20 7060 1940  
EC1M 4NP W www.rcka.co.uk

Planning

Title	Existing Roof Plan	Client Nir and Ilana Wegrzyn			
		Job No 0915	Drwg No PL-E-103	Revision -	Scale 1-100
Project	Kidderpore Gardens	Date 28/04/2010	Sheet A3	Drawn TOC	Checked DK

©2010 RCKa. This drawing is not to be scaled - use written dimensions only. Any discrepancies to be reported to the architect. All dimensions to be checked on site.  
NB. Survey information on neighbouring properties is indicative from OS information and should be checked on-site.

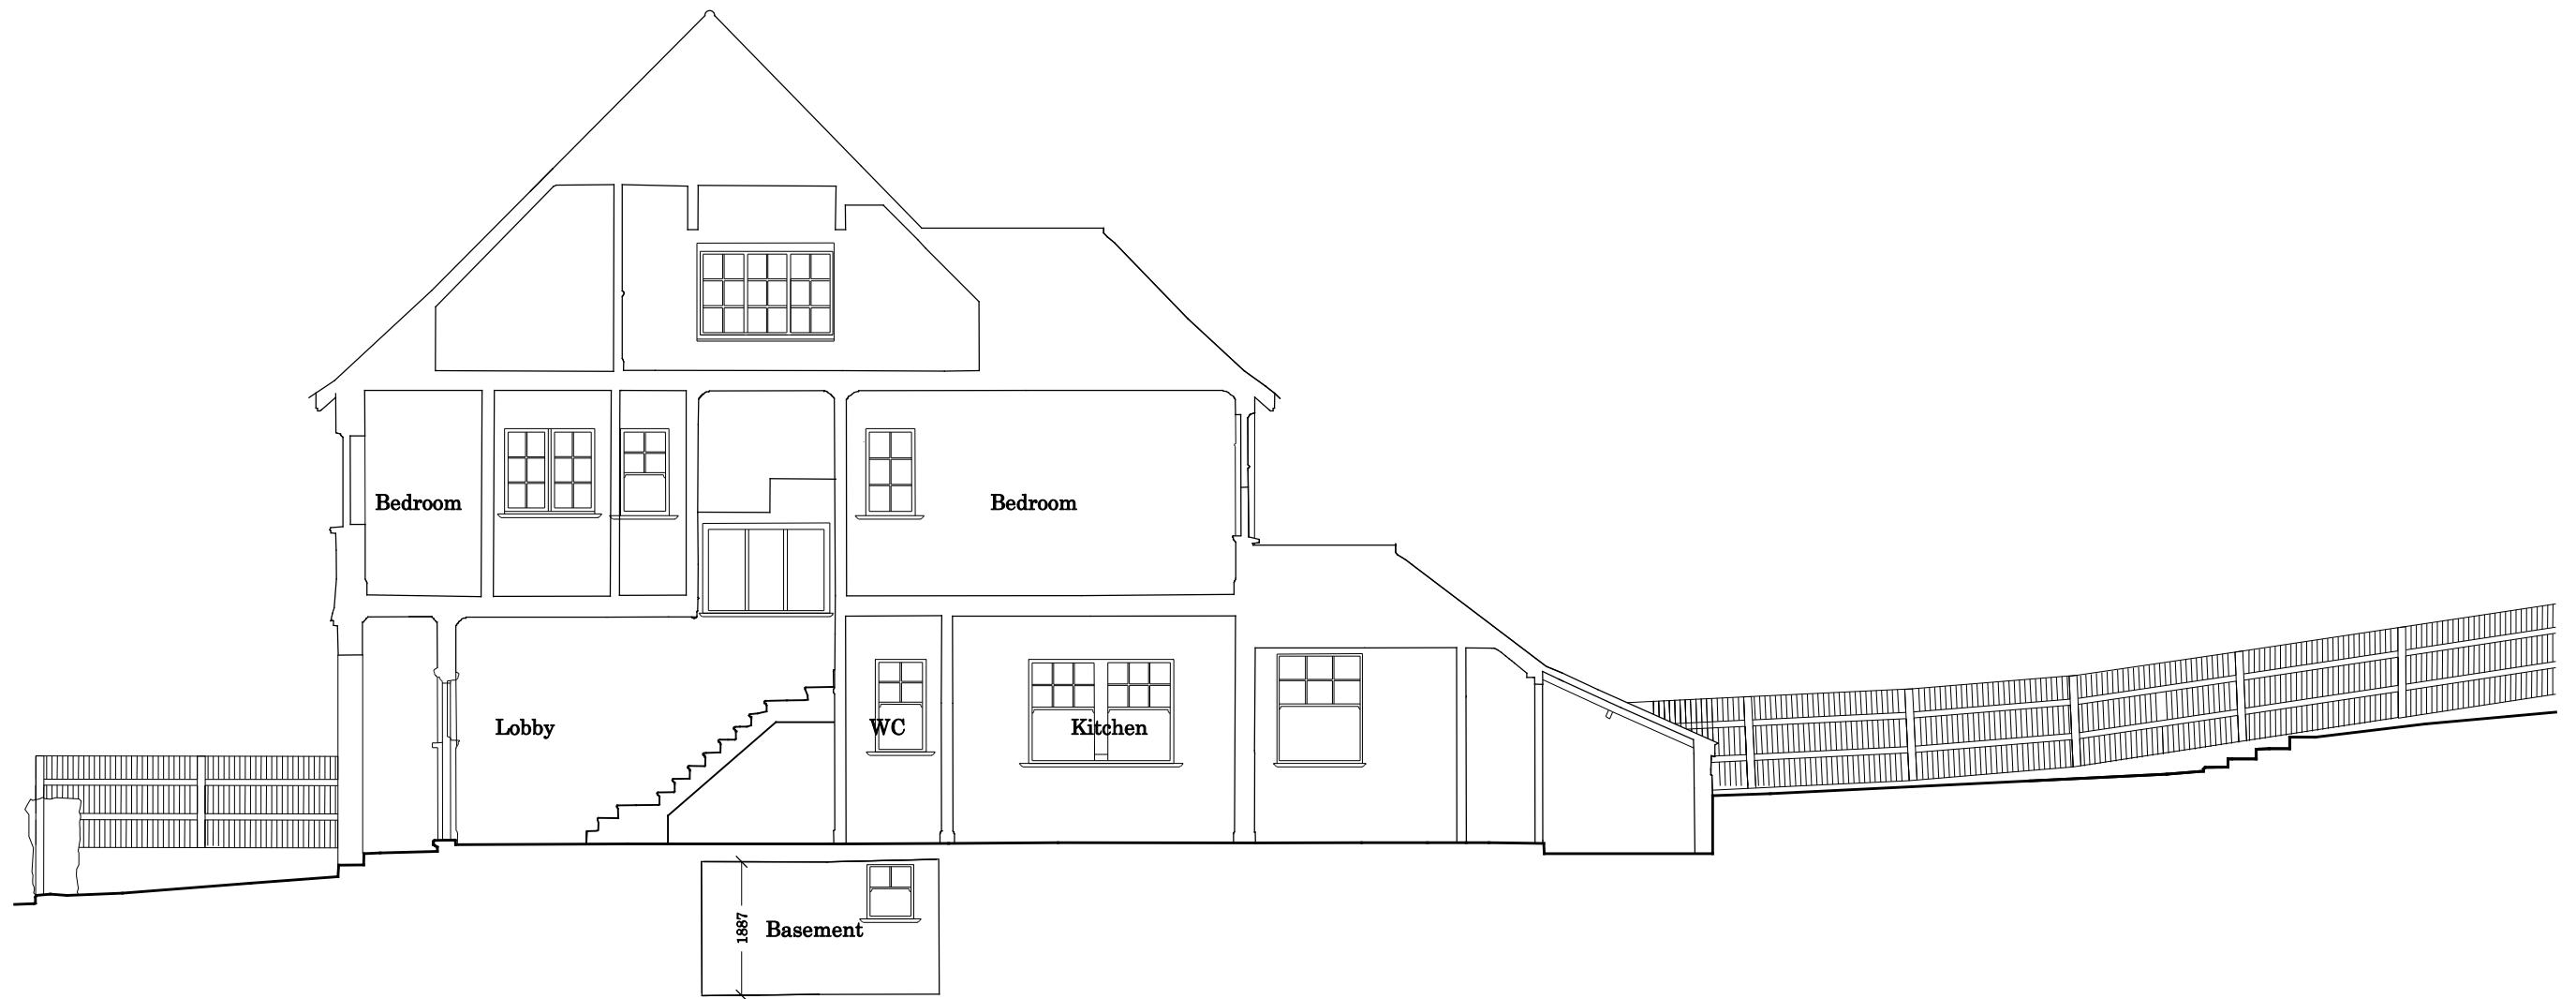


6 St. John's Place T +44 (0) 20 7060 1930  
London F +44 (0) 20 7060 1940  
EC1M 4NP W www.rcka.co.uk

Planning

Title	Existing Section A		Client		Nir and Ilana Wegrzyn	
			Job No	0915	Drwg No	PL-E-201
Project	Kidderpore Gardens		Date	28/04/2010	Revision	-
			Sheet	A3	Drawn	TOC
				Checked	DK	

©2010 RCKa. This drawing is not to be scaled - use written dimensions only. Any discrepancies to be reported to the architect. All dimensions to be checked on site.

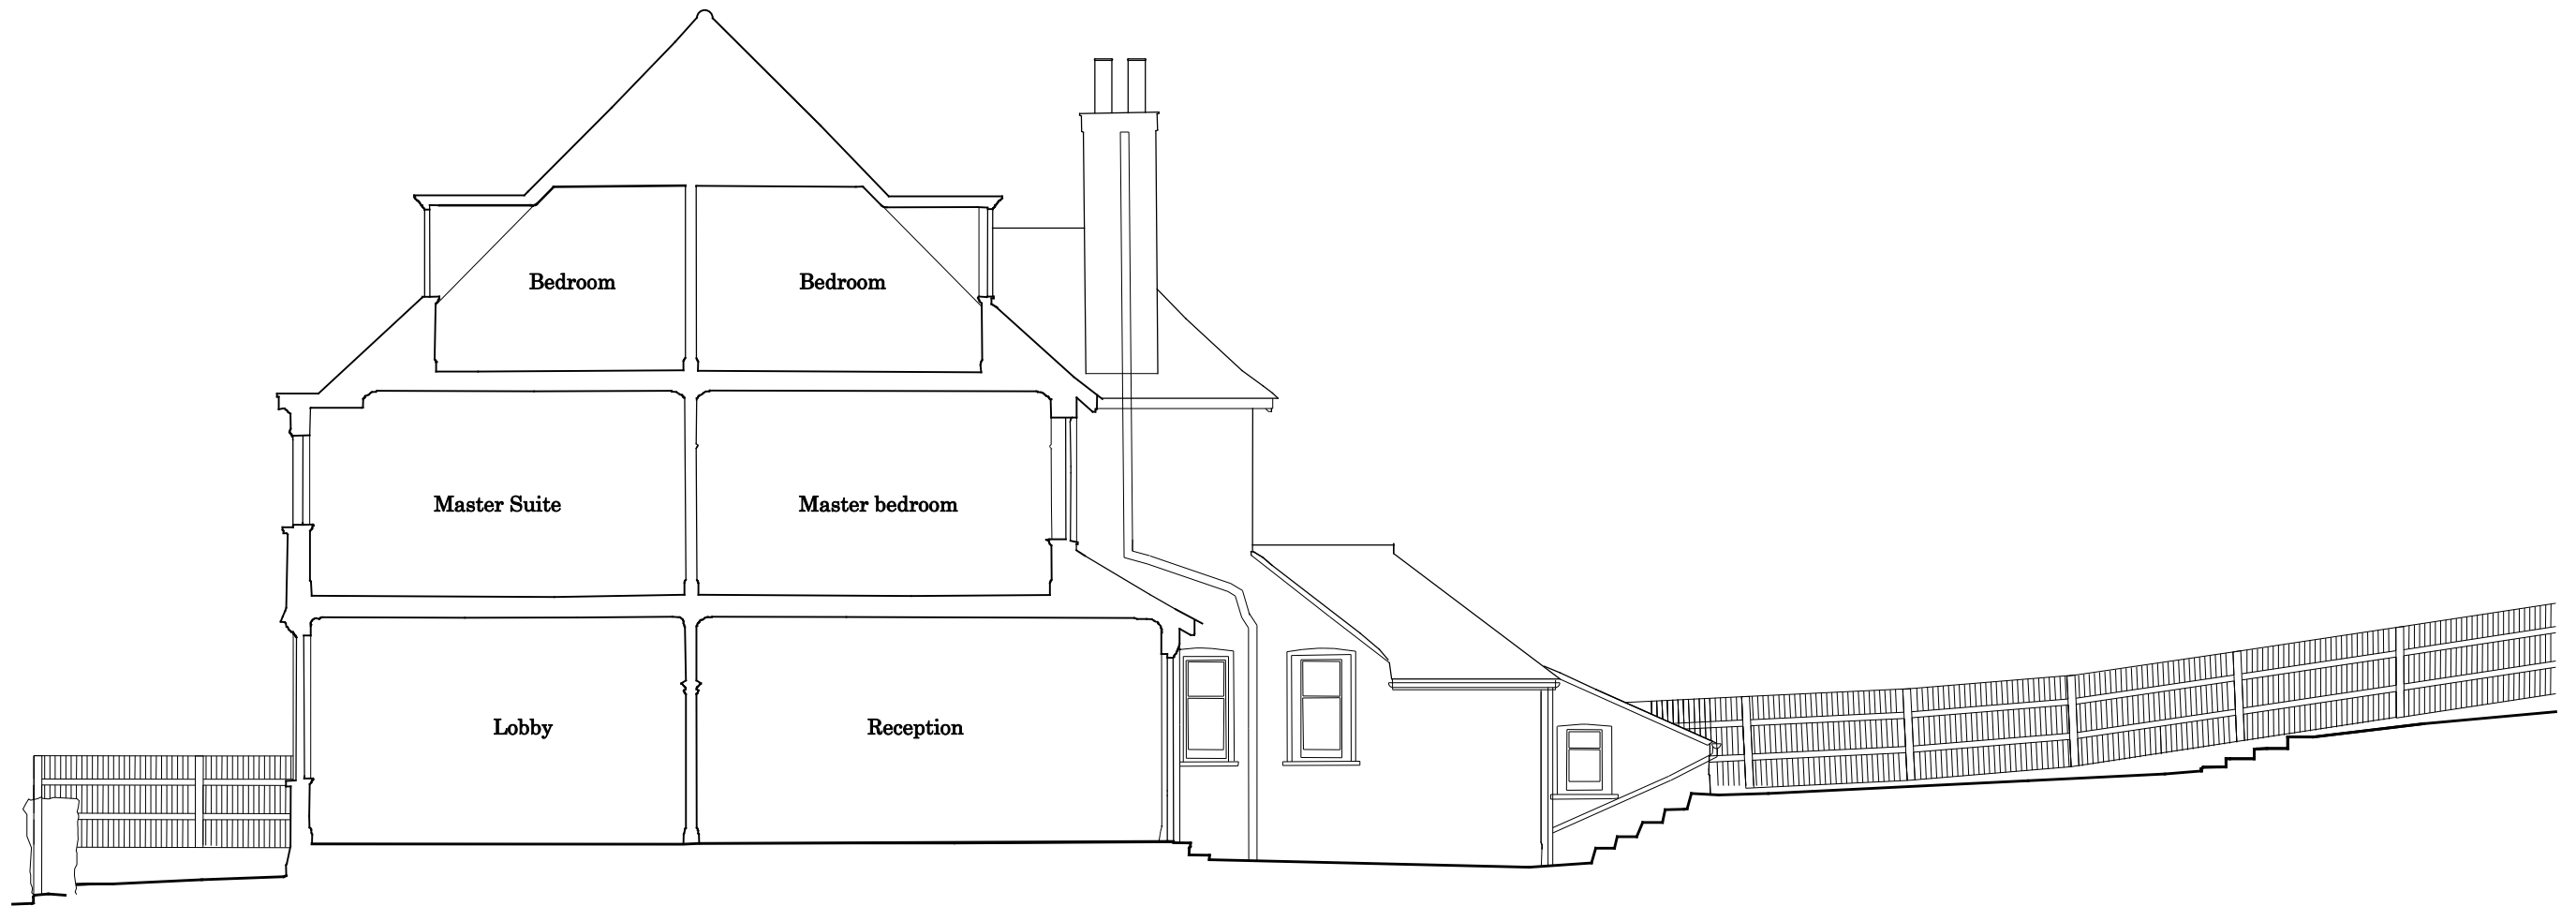

RCKa

6 St. John's Place T +44 (0) 20 7060 1930  
London F +44 (0) 20 7060 1940  
EC1M 4NP W www.rcka.co.uk

Planning

Title	Existing Section B		Client		Nir and Ilana Wegrzyn	
			Job No	0915	Drwg No	PL-E-202
Project	Kidderpore Gardens		Date	28/04/2010	Revision	-
			Sheet	A3	Drawn	TOC
				Checked	DK	Scale
						1-100

©2010 RCKa. This drawing is not to be scaled - use written dimensions only. Any discrepancies to be reported to the architect. All dimensions to be checked on site.




RCKa

6 St. John's Place T +44 (0) 20 7060 1930  
London F +44 (0) 20 7060 1940  
EC1M 4NP W www.rcka.co.uk

Planning

Title	Existing Section D		Client		
			Nir and Ilana Wegrzyn		
Project	Kidderpore Gardens		Job No	Drwg No	Revision
			0915	PL-E-204	-
Date	15/04/2010		Sheet	Drawn	Checked
			A3	TOC	DK

©2010 RCKa. This drawing is not to be scaled - use written dimensions only. Any discrepancies to be reported to the architect. All dimensions to be checked on site.

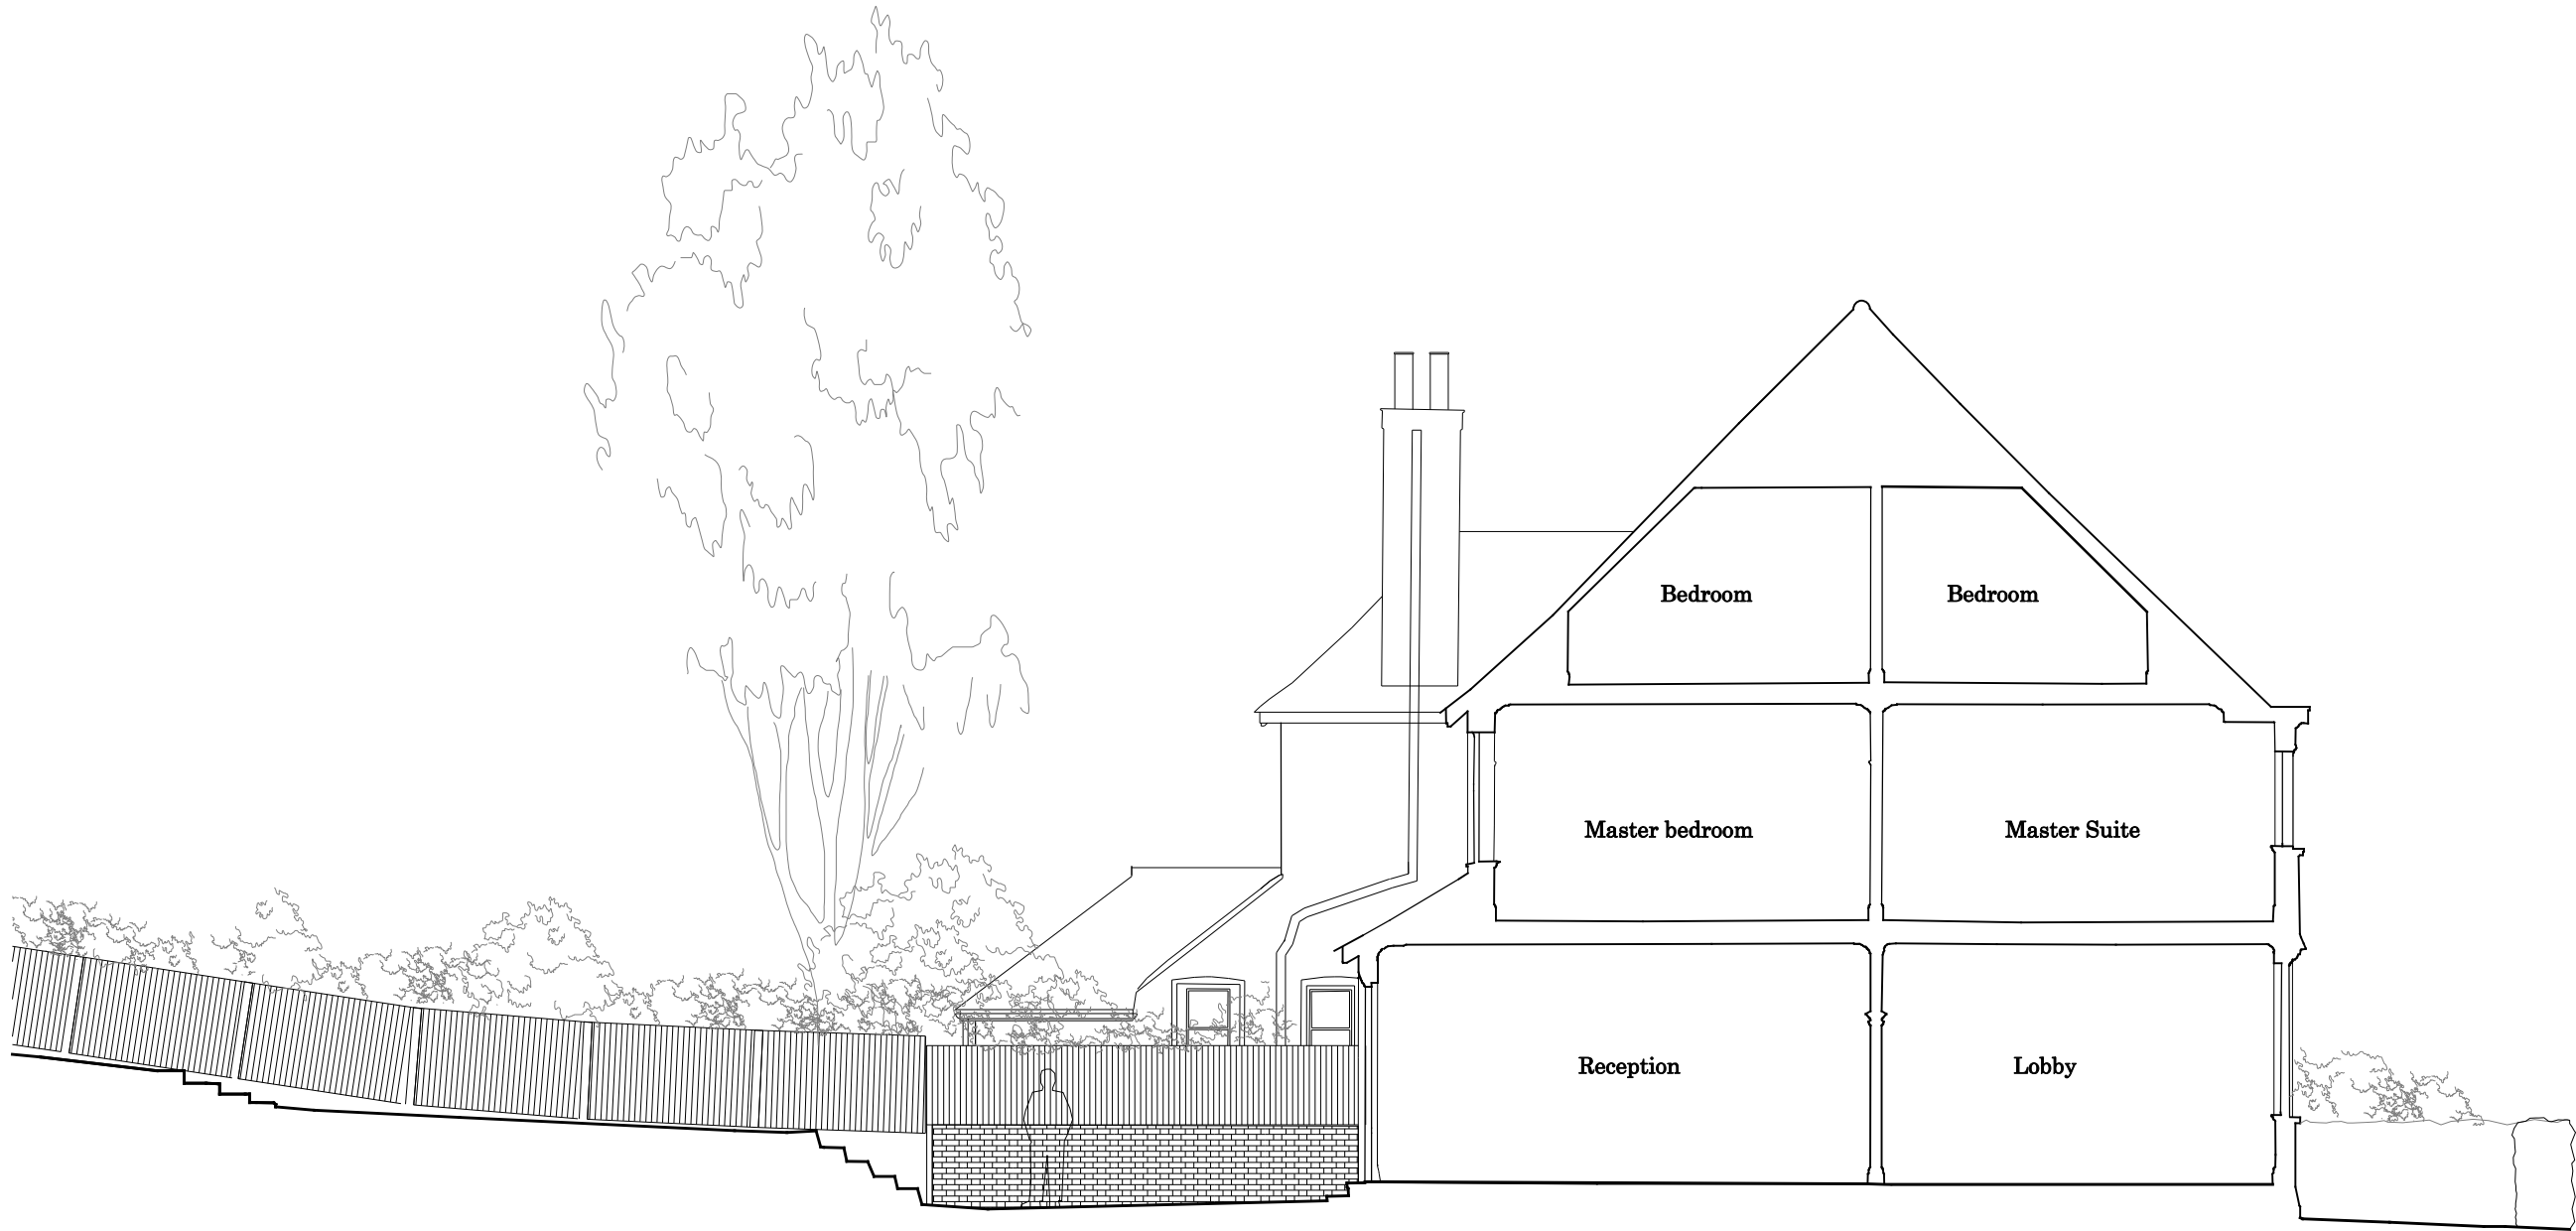

RCKa

6 St. John's Place T +44 (0) 20 7060 1930  
London F +44 (0) 20 7060 1940  
EC1M 4NP W www.rcka.co.uk

Planning

Title	Existing Section G	Client			
		Nir and Ilana Wegrzyn			
Project	Kidderpore Gardens	Job No	Drwg No	Revision	Scale
		0915	PL-E-207	-	1-100
Project	Kidderpore Gardens	Date	Sheet	Drawn	Checked
		28/04/2010	A3	TOC	DK

©2010 RCKa. This drawing is not to be scaled - use written dimensions only. Any discrepancies to be reported to the architect. All dimensions to be checked on site.





RCKa

6 St. John's Place T +44 (0) 20 7060 1930  
London F +44 (0) 20 7060 1940  
EC1M 4NP W www.rcka.co.uk

Planning

Title	Existing Front Elevation	Client			
		Nir and Ilana Wegrzyn			
Project	Kidderpore Gardens	Job No	Drwg No	Revision	Scale
		0915	PL-E-301	-	1-100
		Date	Sheet	Drawn	Checked
		28/04/2010	A3	TOC	DK

©2010 RCKa. This drawing is not to be scaled - use written dimensions only. Any discrepancies to be reported to the architect. All dimensions to be checked on site.



RCKa

6 St. John's Place T +44 (0) 20 7060 1930  
London F +44 (0) 20 7060 1940  
EC1M 4NP W www.rcka.co.uk

Planning

Title	Existing Rear Elevation AA		Client		Nir and Ilana Wegrzyn	
			Job No	0915	Drwg No	PL-E-302
Project	Kidderpore Gardens		Date	28/04/2010	Revision	-
			Sheet	A3	Drawn	TOC
				Checked	DK	

©2010 RCKa. This drawing is not to be scaled - use written dimensions only. Any discrepancies to be reported to the architect. All dimensions to be checked on site.  
NB. Survey information on neighbouring properties is indicative from OS information and should be checked on-site.





RCKa

6 St. John's Place T +44 (0) 20 7060 1930  
London F +44 (0) 20 7060 1940  
EC1M 4NP W www.rcka.co.uk

Planning


Title	Existing Side Elevation	Client Nir and Ilana Wegrzyn			
		Job No 0915	Drwg No PL-E-303	Revision -	Scale 1-100
Project	Kidderpore Gardens	Date 28/04/2010	Sheet A3	Drawn TOC	Checked DK

©2010 RCKa. This drawing is not to be scaled - use written dimensions only. Any discrepancies to be reported to the architect. All dimensions to be checked on site.

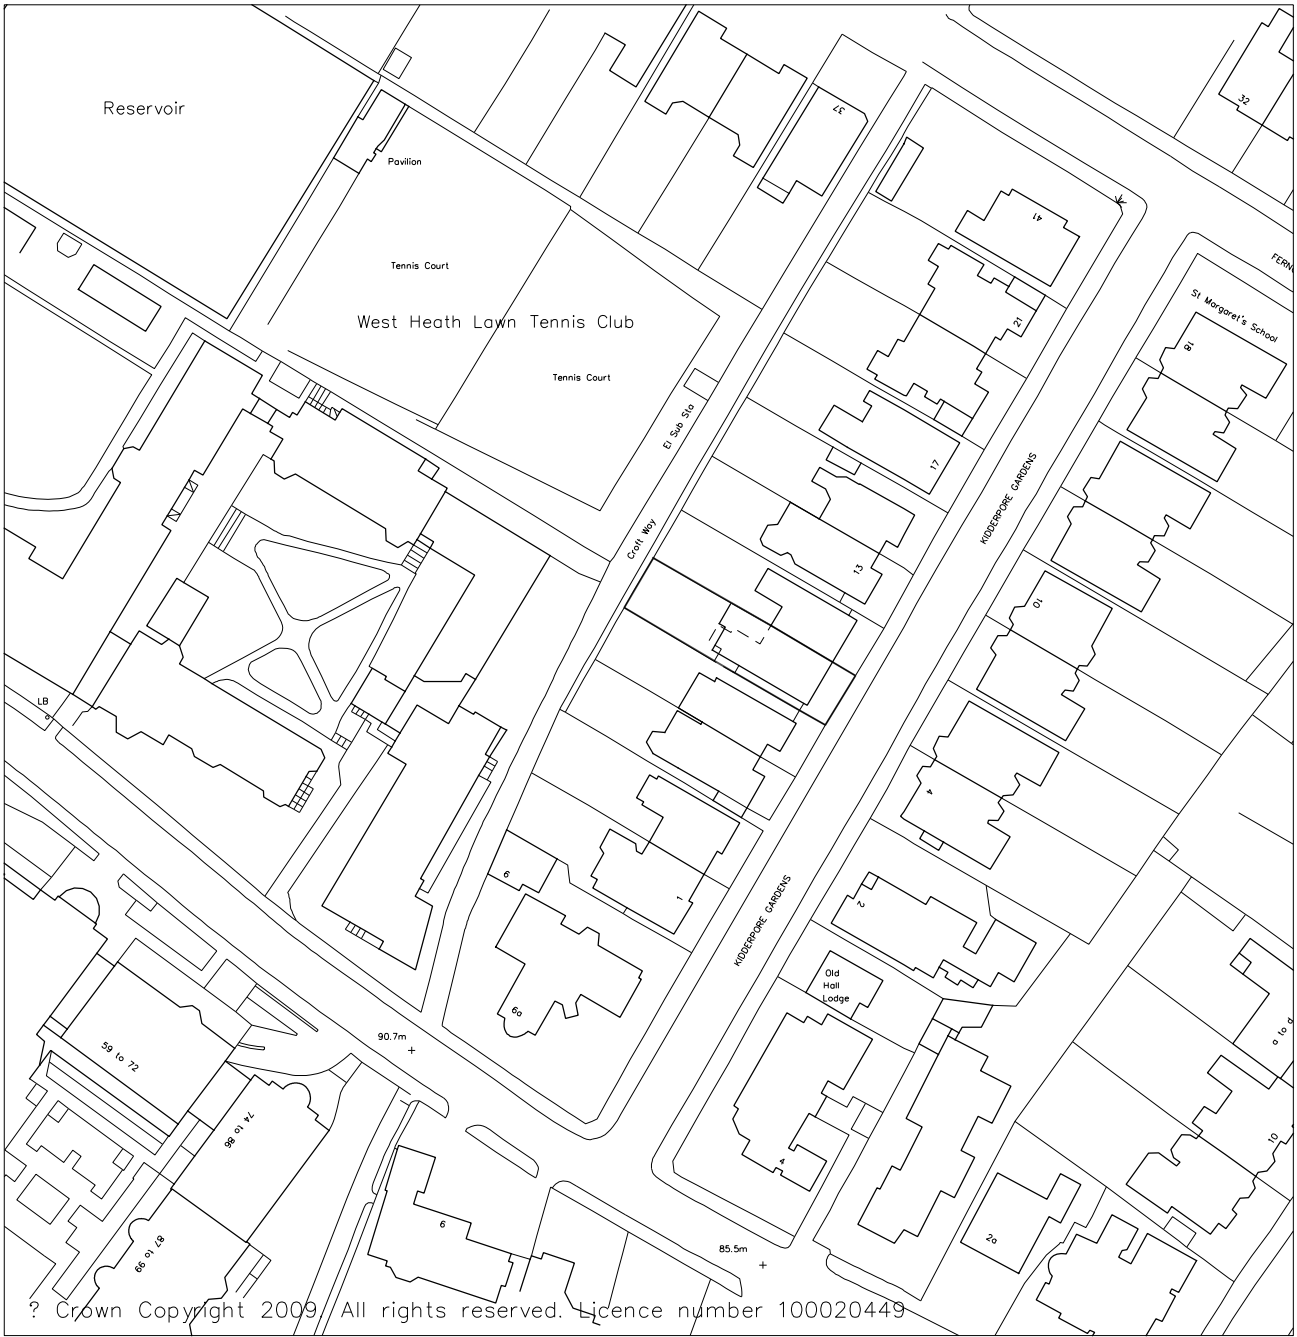 

Existing footprint shown in dotted line

Full Site Address:  
9 Kidderpore Gardens  
London NW3 7SS

 

6 St. John's Place T +44 (0) 20 7060 1930  
London F +44 (0) 20 7060 1940  
EC1M 4NP W www.rcka.co.uk

Planning

Title	Site location plan Existing Approved		Client Nir and Ilana Wegrzyn		
			Job No 0915	Drwg No PL-P-000	Revision - Scale 1-1250
Project	Kidderpore Gardens		Date 28/04/2010	Sheet A3	Drawn TOC Checked DK

©2010 RCKa. This drawing is not to be scaled - use written dimensions only. Any discrepancies to be reported to the architect. All dimensions to be checked on site.  
NB. Survey information on neighbouring properties is indicative from OS information and should be checked on-site.



Existing footprint shown in dotted line




6 St. John's Place T +44 (0) 20 7060 1930  
London F +44 (0) 20 7060 1940  
EC1M 4NP W www.rcka.co.uk

Planning

Title	Planning diagram		Client	
	Existing Approved		Nir and Ilana Wegrzyn	
Project	Kidderpore Gardens	Job No	Drwg No	Revision
		0915	PL-P-001	-
Date	28/04/2010	Sheet	Drawn	Checked
		A3	TOC	DK


©2010 RCKa. This drawing is not to be scaled - use written dimensions only. Any discrepancies to be reported to the architect. All dimensions to be checked on site.  
NB. Survey information on neighbouring properties is indicative from OS information and should be checked on-site.

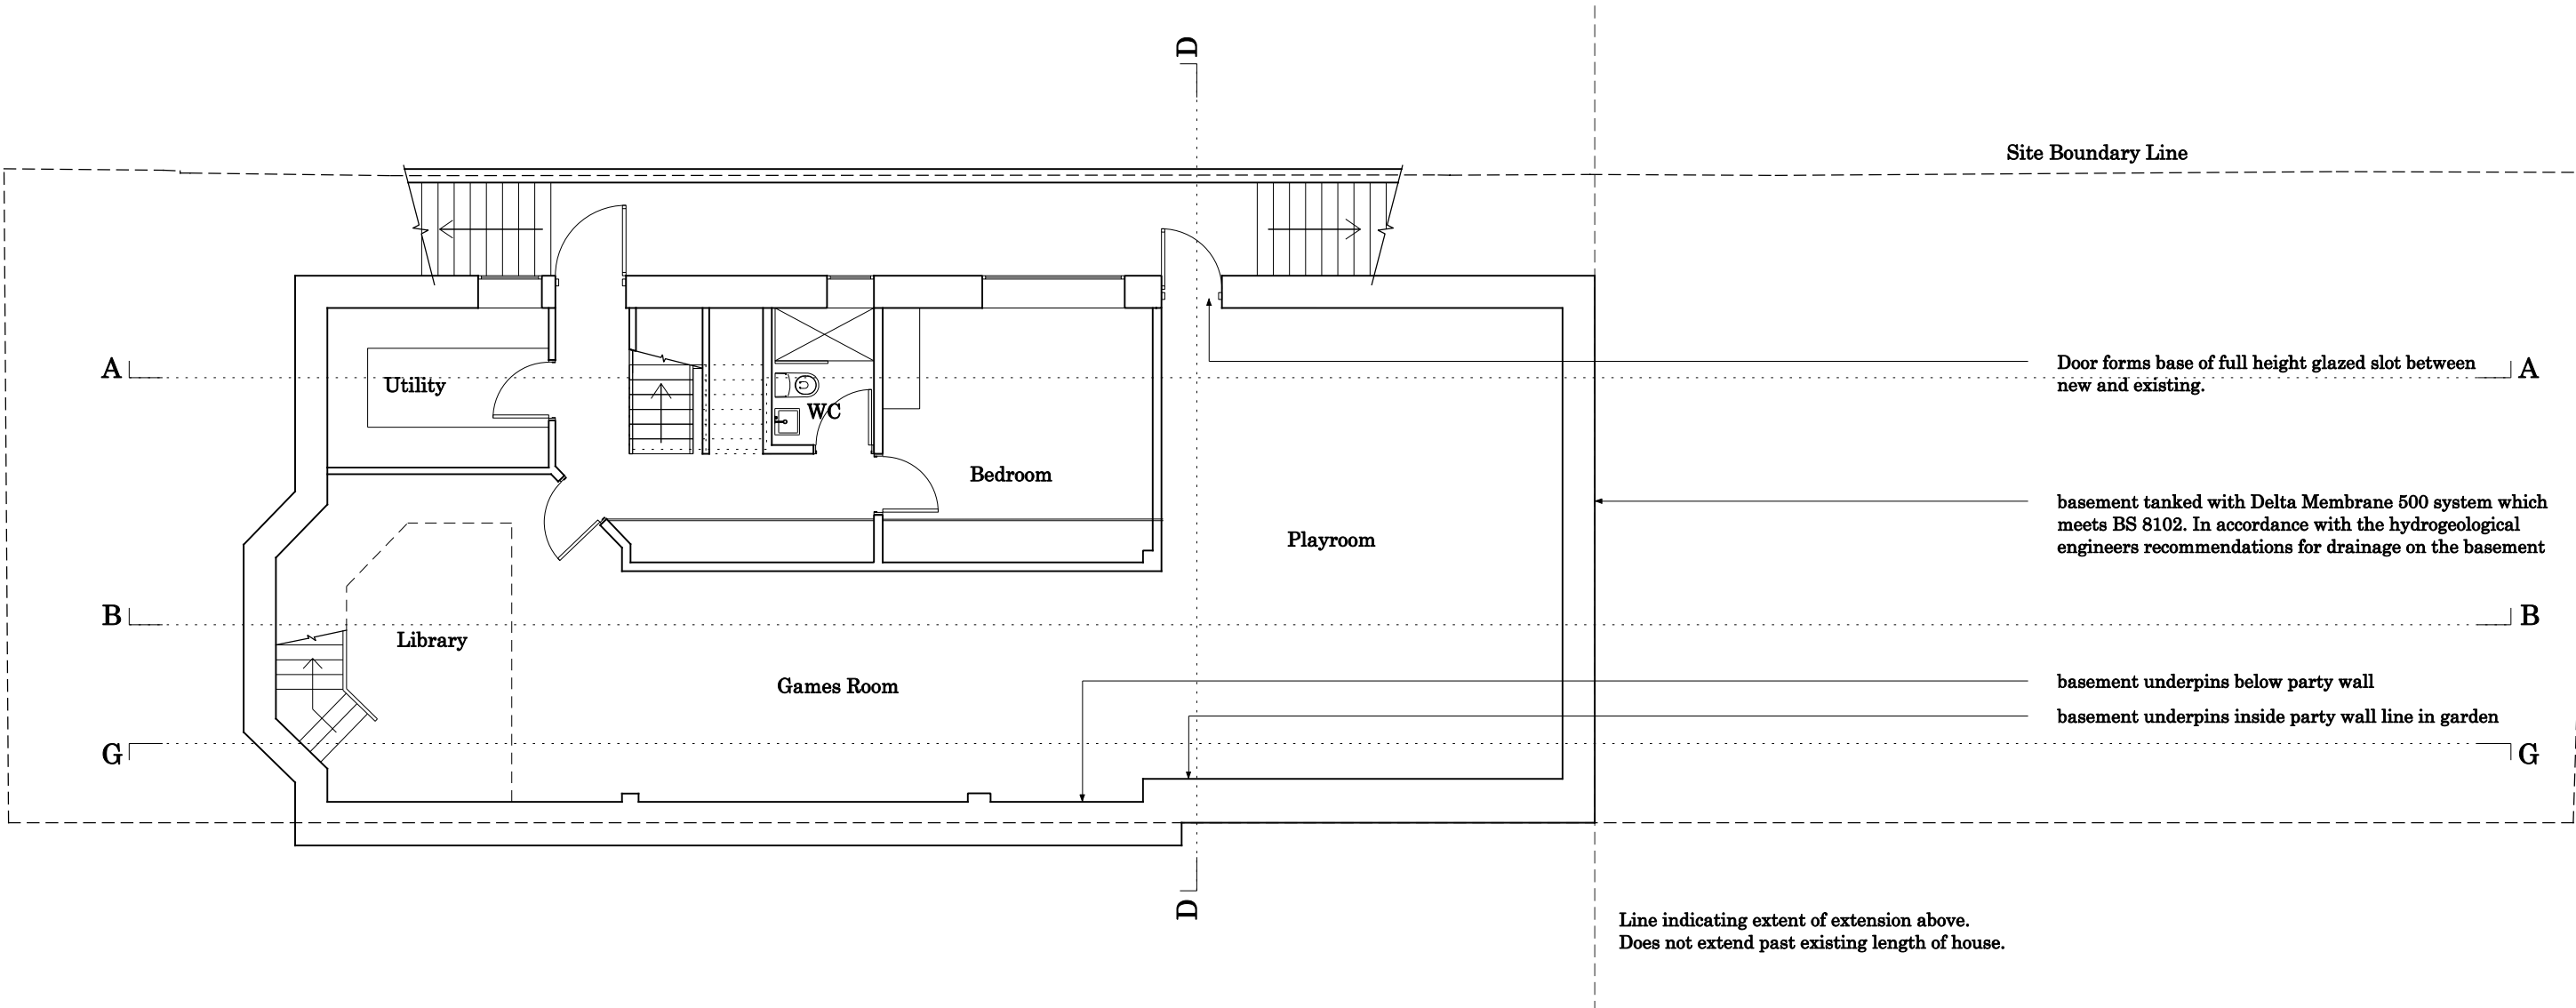

6 St. John's Place T +44 (0) 20 7060 1930  
London F +44 (0) 20 7060 1940  
EC1M 4NP W www.rcka.co.uk

Planning

Title	Proposed Lower Ground Plan Existing Approved		Client		Nir and Ilana Wegrzyn	
			Job No	0915	Drwg No	PL-P-099
Project	Kidderpore Gardens		Date	28/04/2010	Revision	-
			Sheet	A3	Drawn	TOC
				Checked	DK	

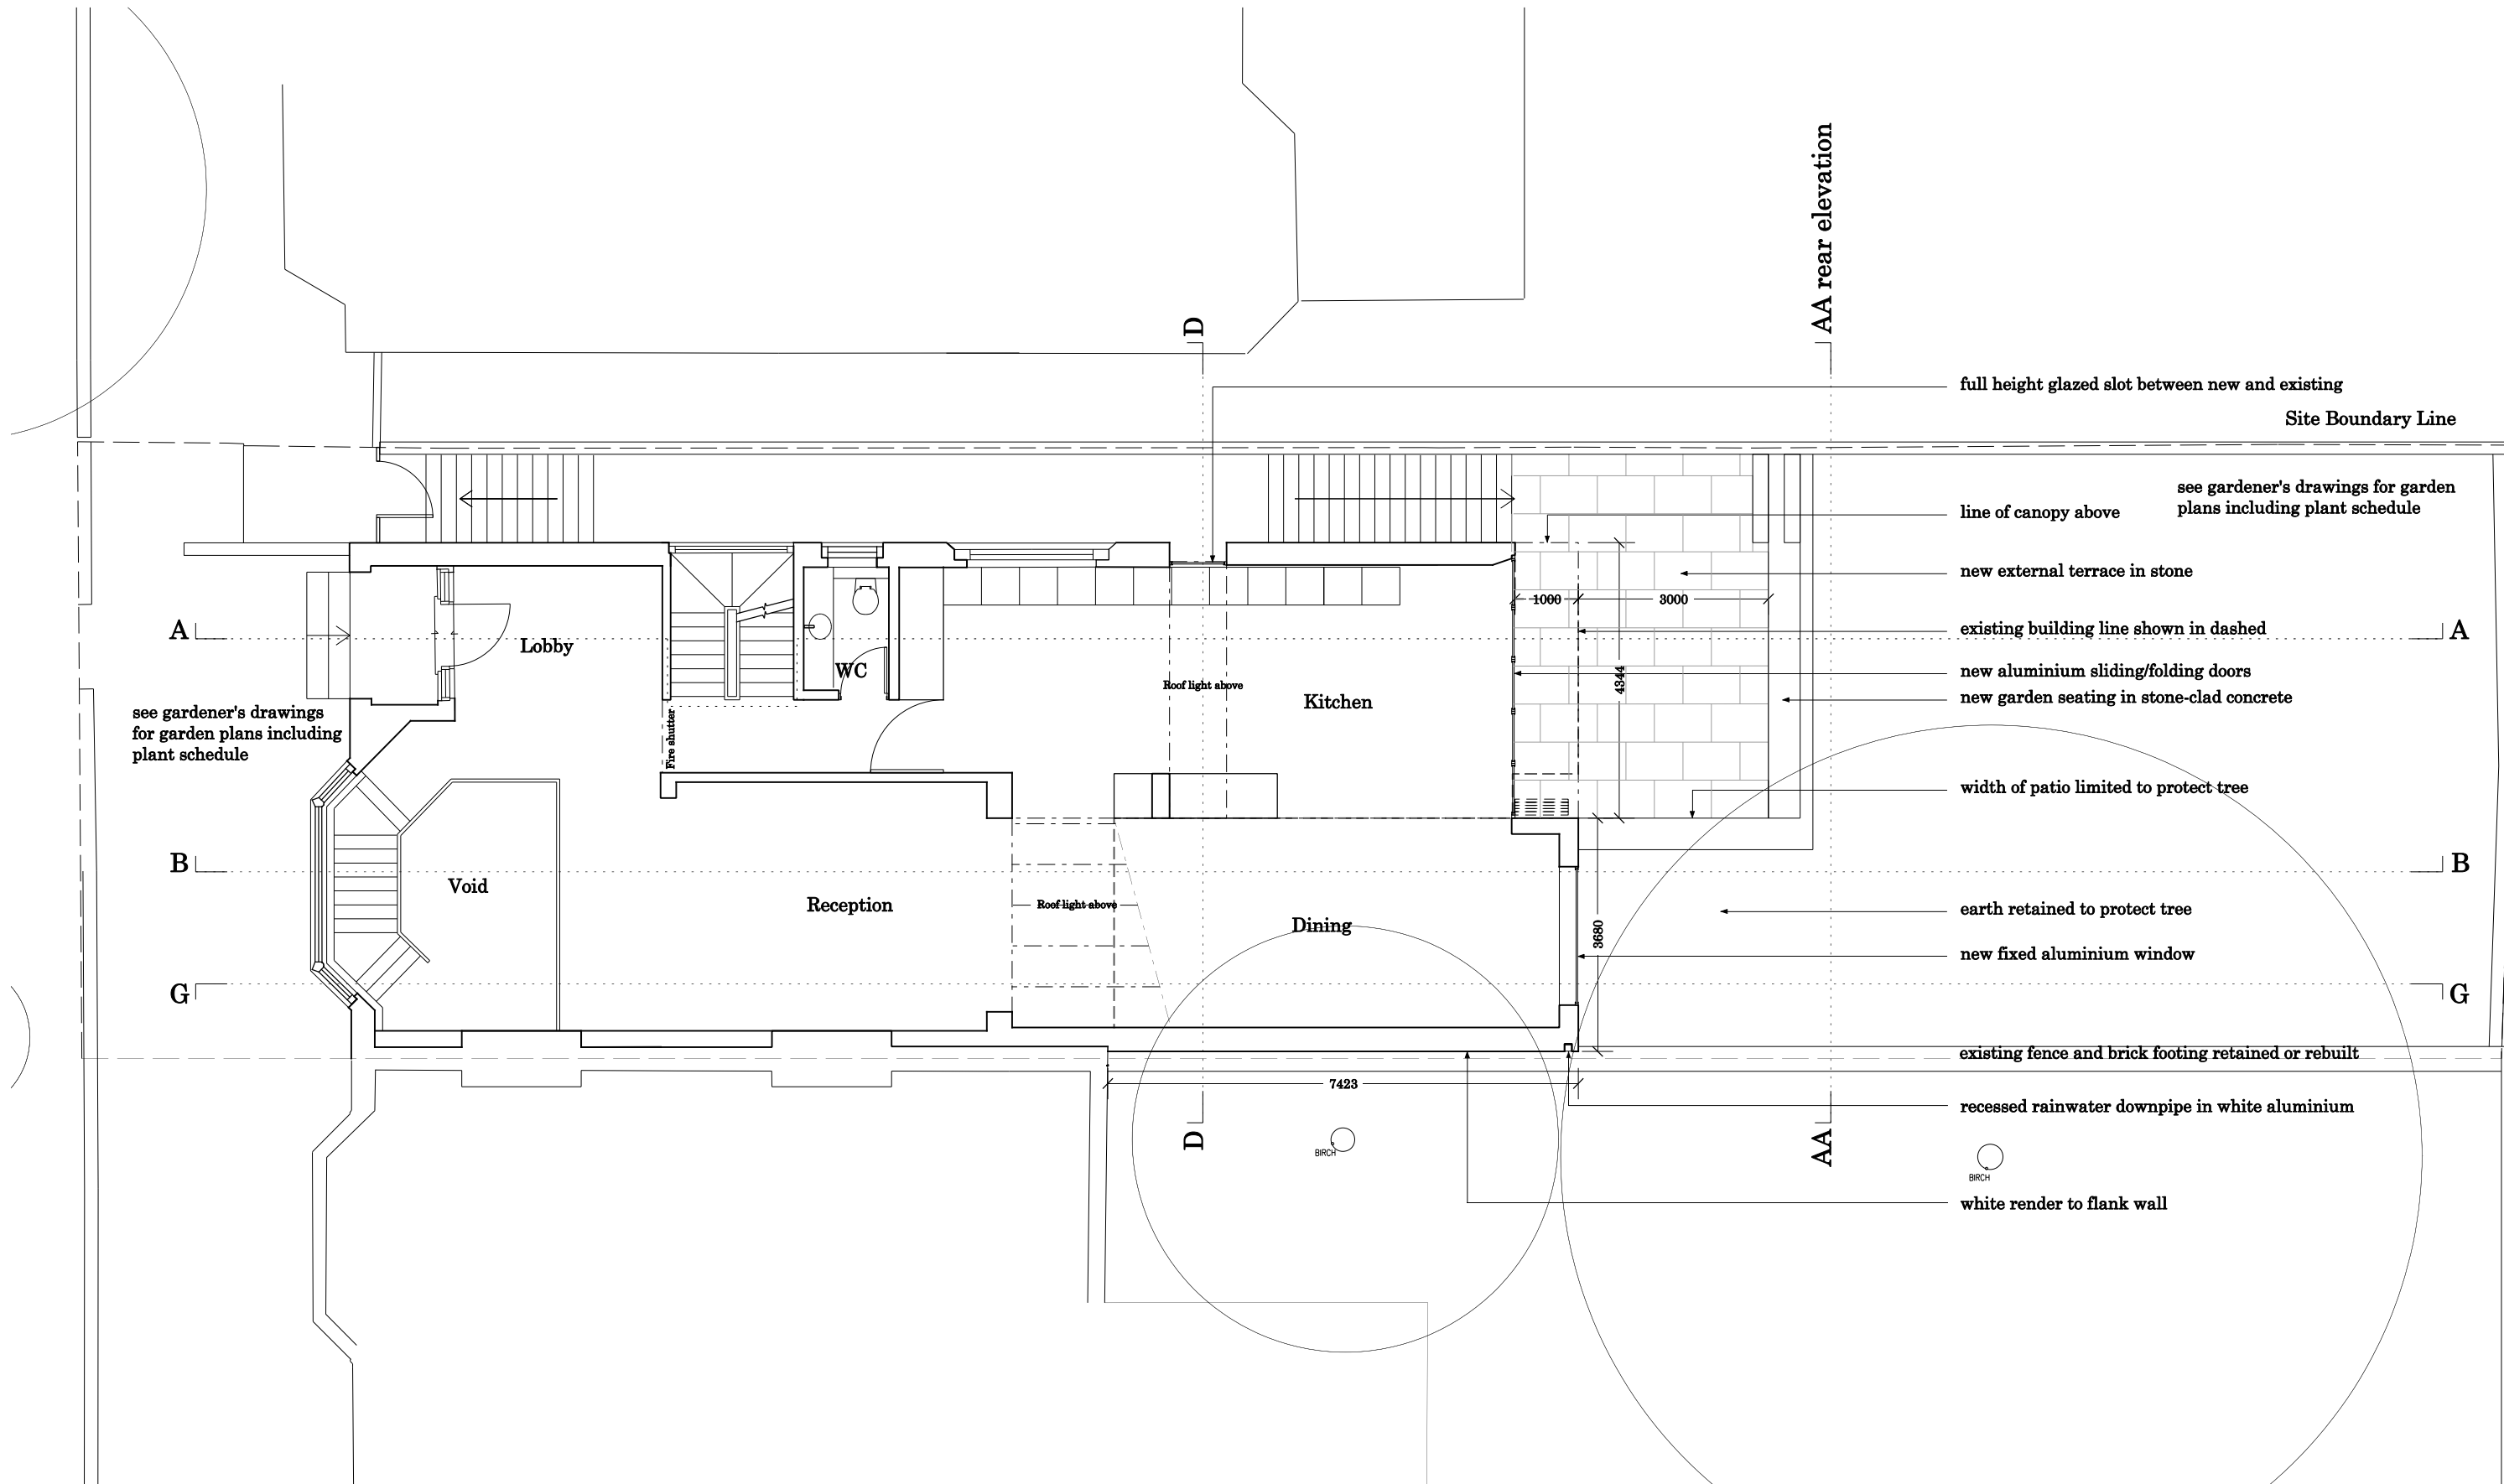


6 St. John's Place T +44 (0) 20 7060 1930  
London F +44 (0) 20 7060 1940  
EC1M 4NP W www.rcka.co.uk

Planning

Title	Proposed Ground Plan		Client	
	Existing Approved		Nir and Ilana Wegrzyn	
Project	Kidderpore Gardens	Job No	Drwg No	Revision
		0915	PL-P-100	-
Date	28/04/2010	Sheet	Drawn	Checked
		A3	TOC	DK

©2010 RCKa. This drawing is not to be scaled - use written dimensions only. Any discrepancies to be reported to the architect. All dimensions to be checked on site.  
NB. Survey information on neighbouring properties is indicative from OS information and should be checked on-site.

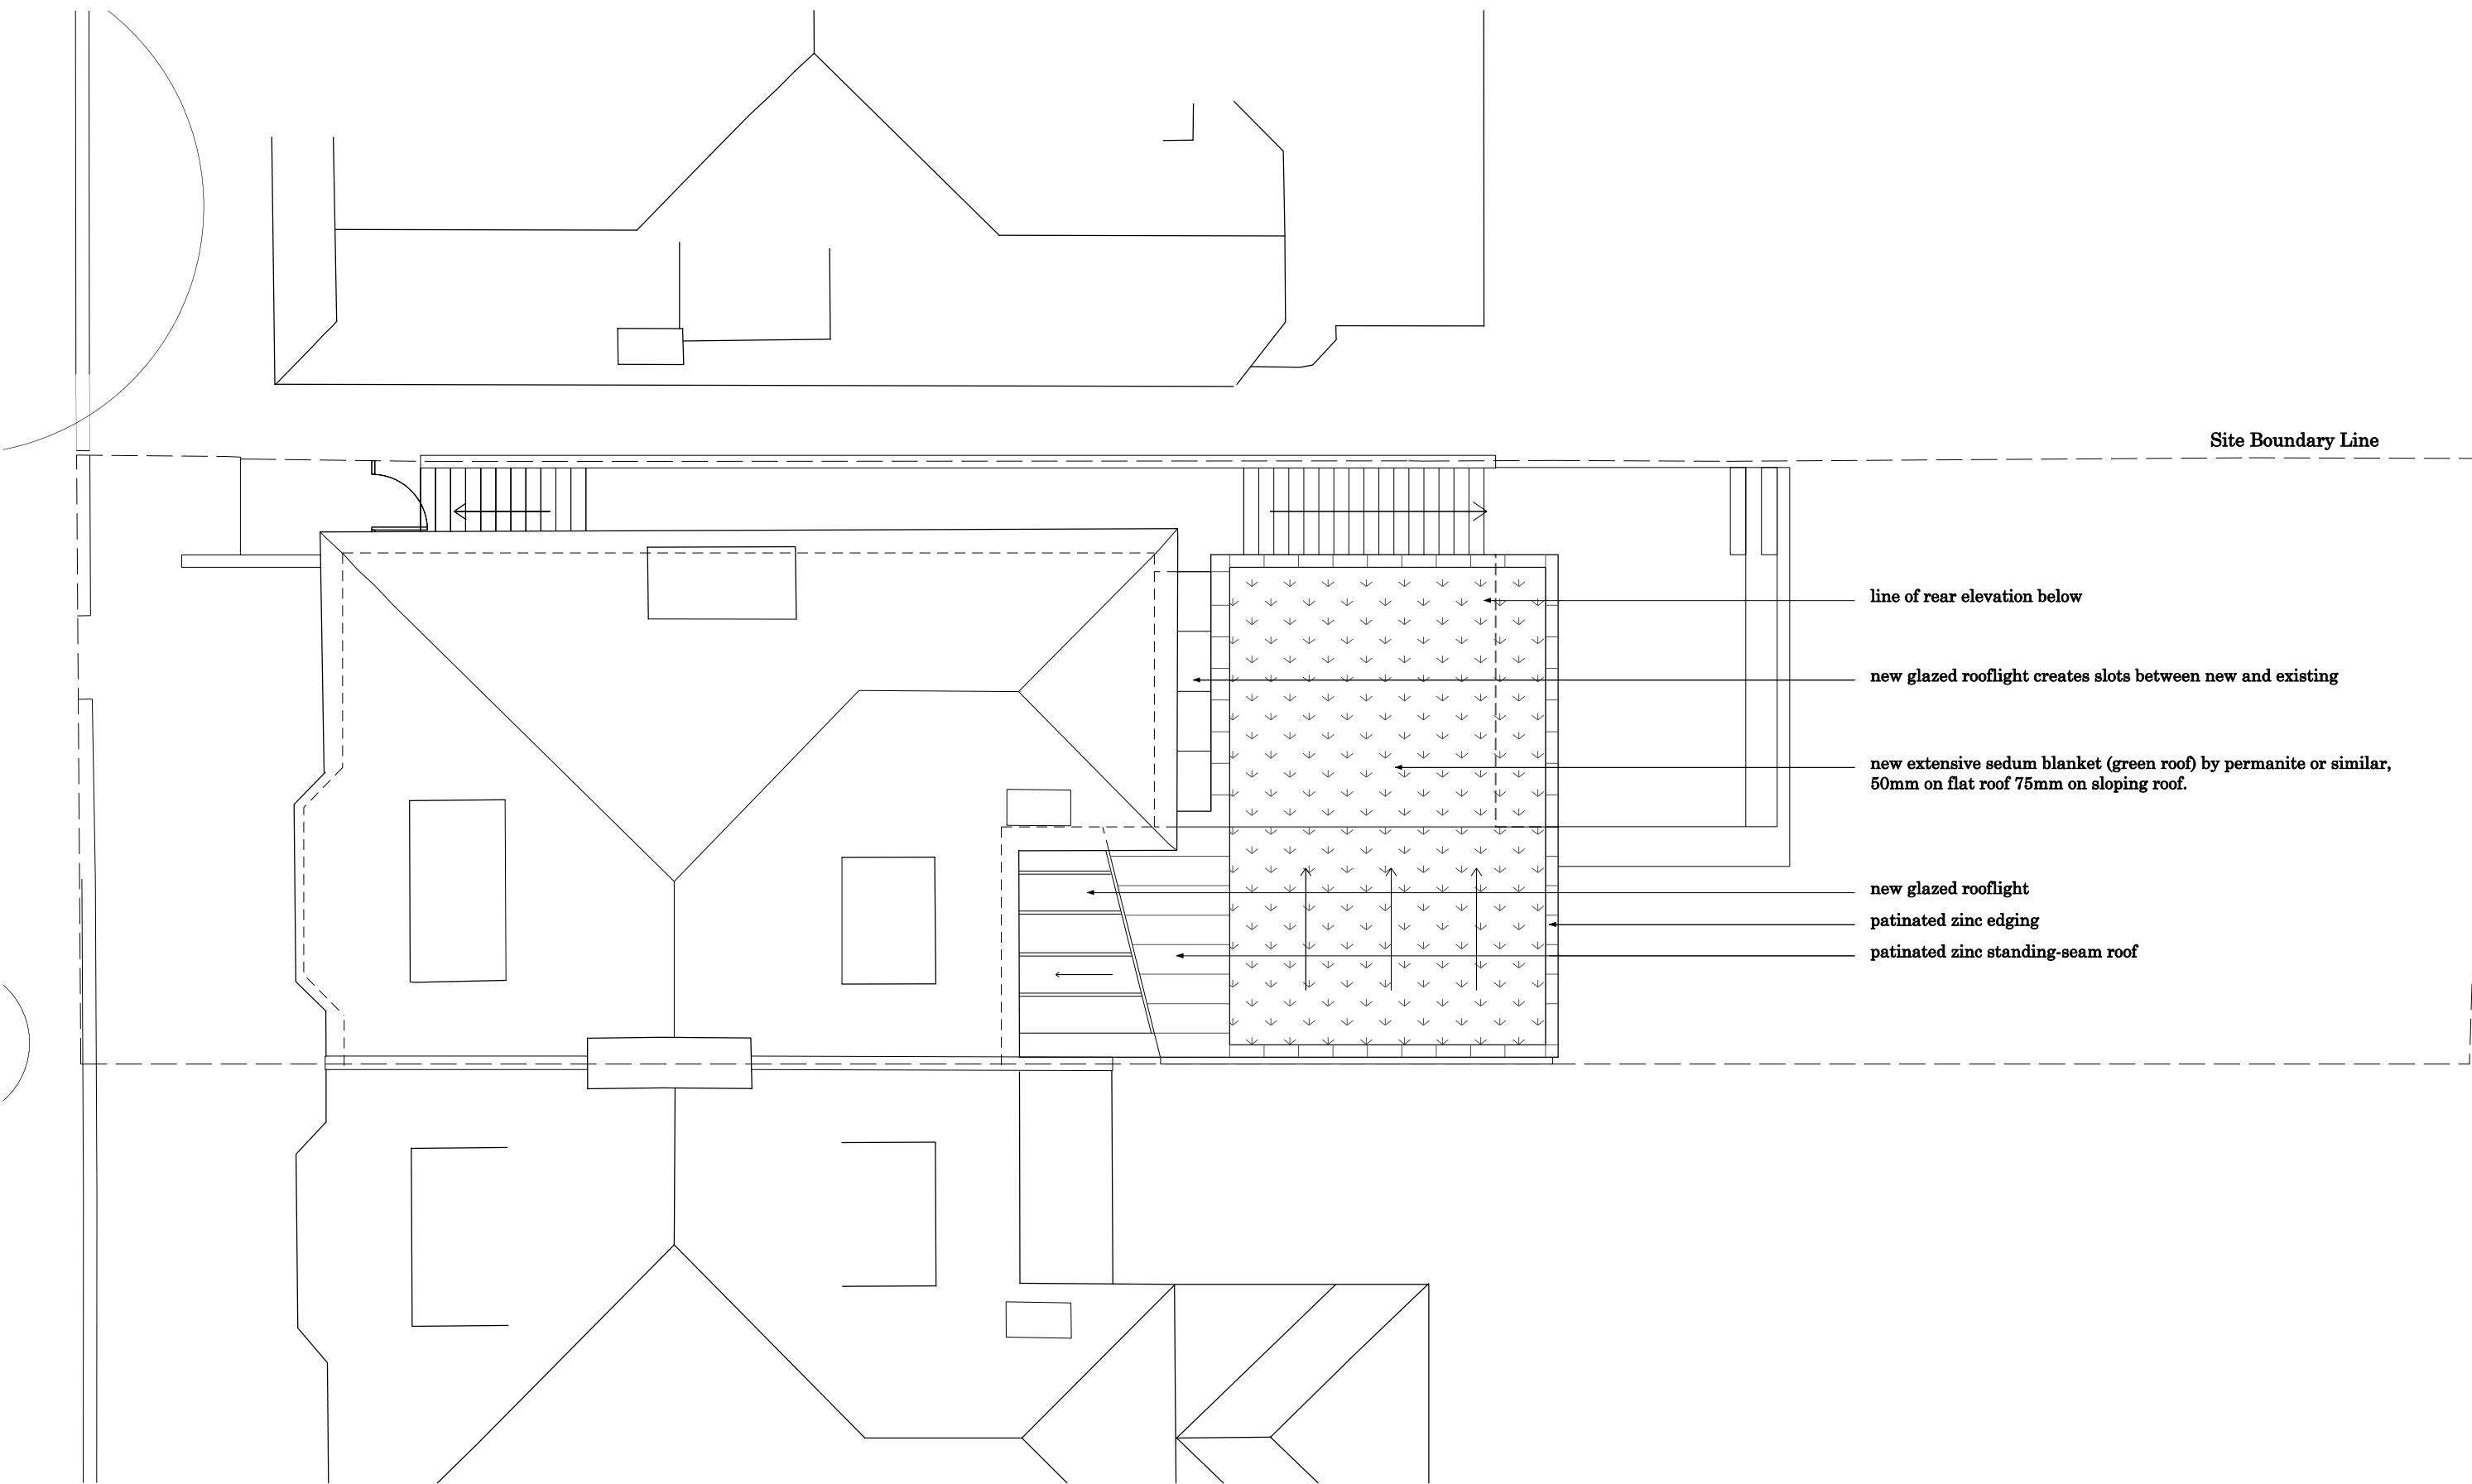


6 St. John's Place T +44 (0) 20 7060 1930  
London F +44 (0) 20 7060 1940  
EC1M 4NP W www.rcka.co.uk

**Planning**

Title	Proposed Roof Plan		Client	
	Existing Approved		Nir and Ilana Wegrzyn	
Project	Kidderpore Gardens	Job No	Drwg No	Revision
		0915	PL-P-102	-
Date	15/04/2010	Sheet	Drawn	Checked
		A3	TOC	DK

©2010 RCKa. This drawing is not to be scaled - use written dimensions only. Any discrepancies to be reported to the architect. All dimensions to be checked on site.  
NB. Survey information on neighbouring properties is indicative from OS information and should be checked on-site.



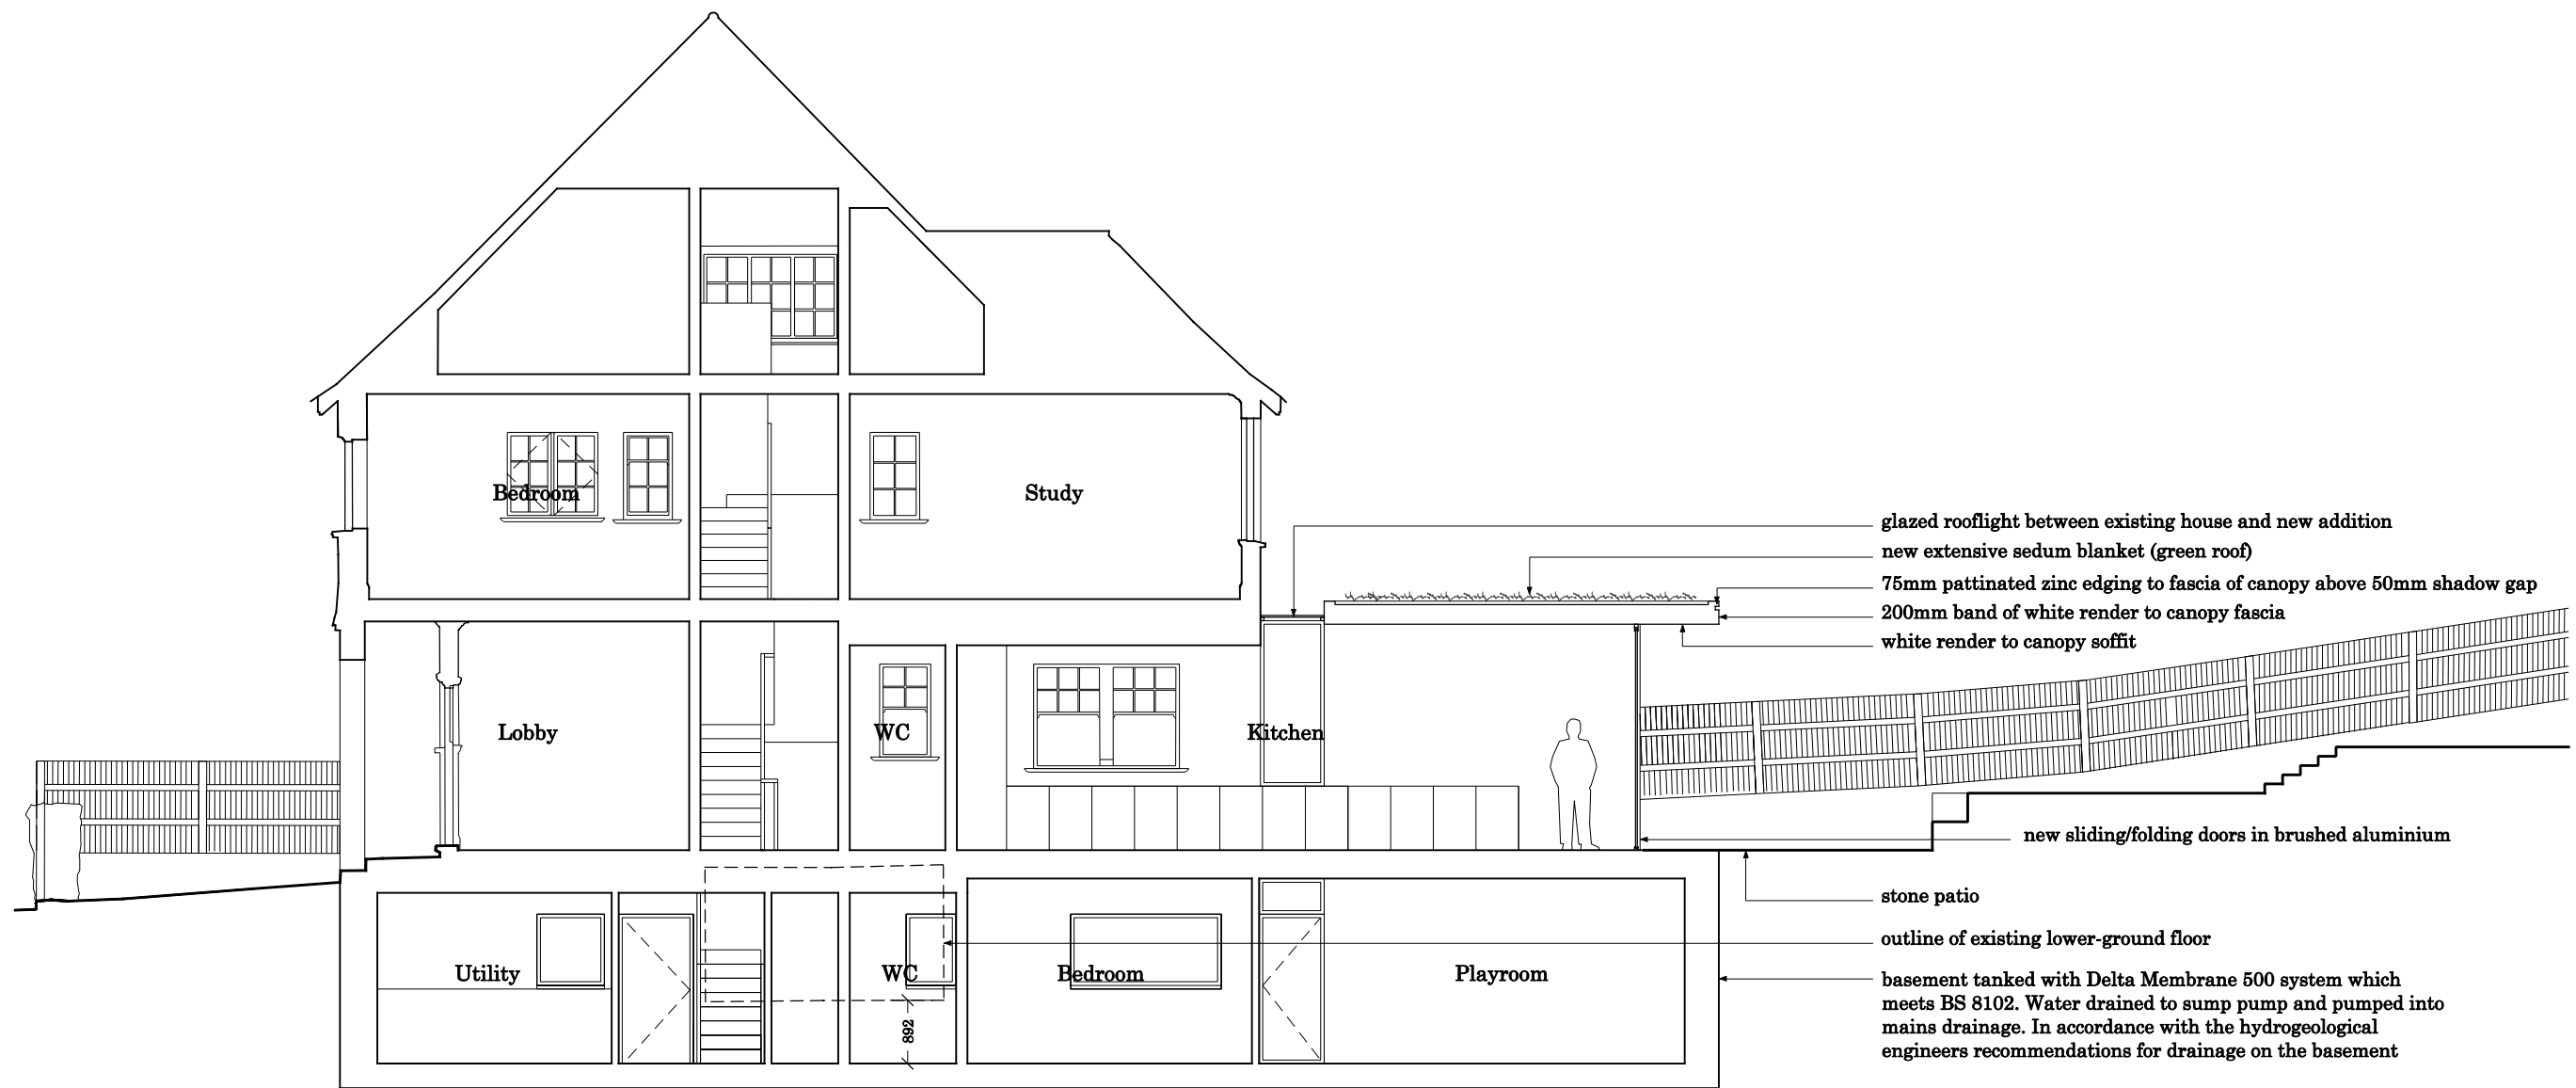


RCKa

6 St. John's Place T +44 (0) 20 7060 1930  
London F +44 (0) 20 7060 1940  
EC1M 4NP W www.rcka.co.uk

Planning

Title	Proposed Section A		Client	
	Existing Approved		Nir and Ilana Wegrzyn	
Project	Kidderpore Gardens	Job No	Drwg No	Revision
		0915	PL-P-201	-
Date	28/04/2010	Sheet	Drawn	Checked
		A3	TOC	DK

©2010 RCKa. This drawing is not to be scaled - use written dimensions only. Any discrepancies to be reported to the architect. All dimensions to be checked on site.

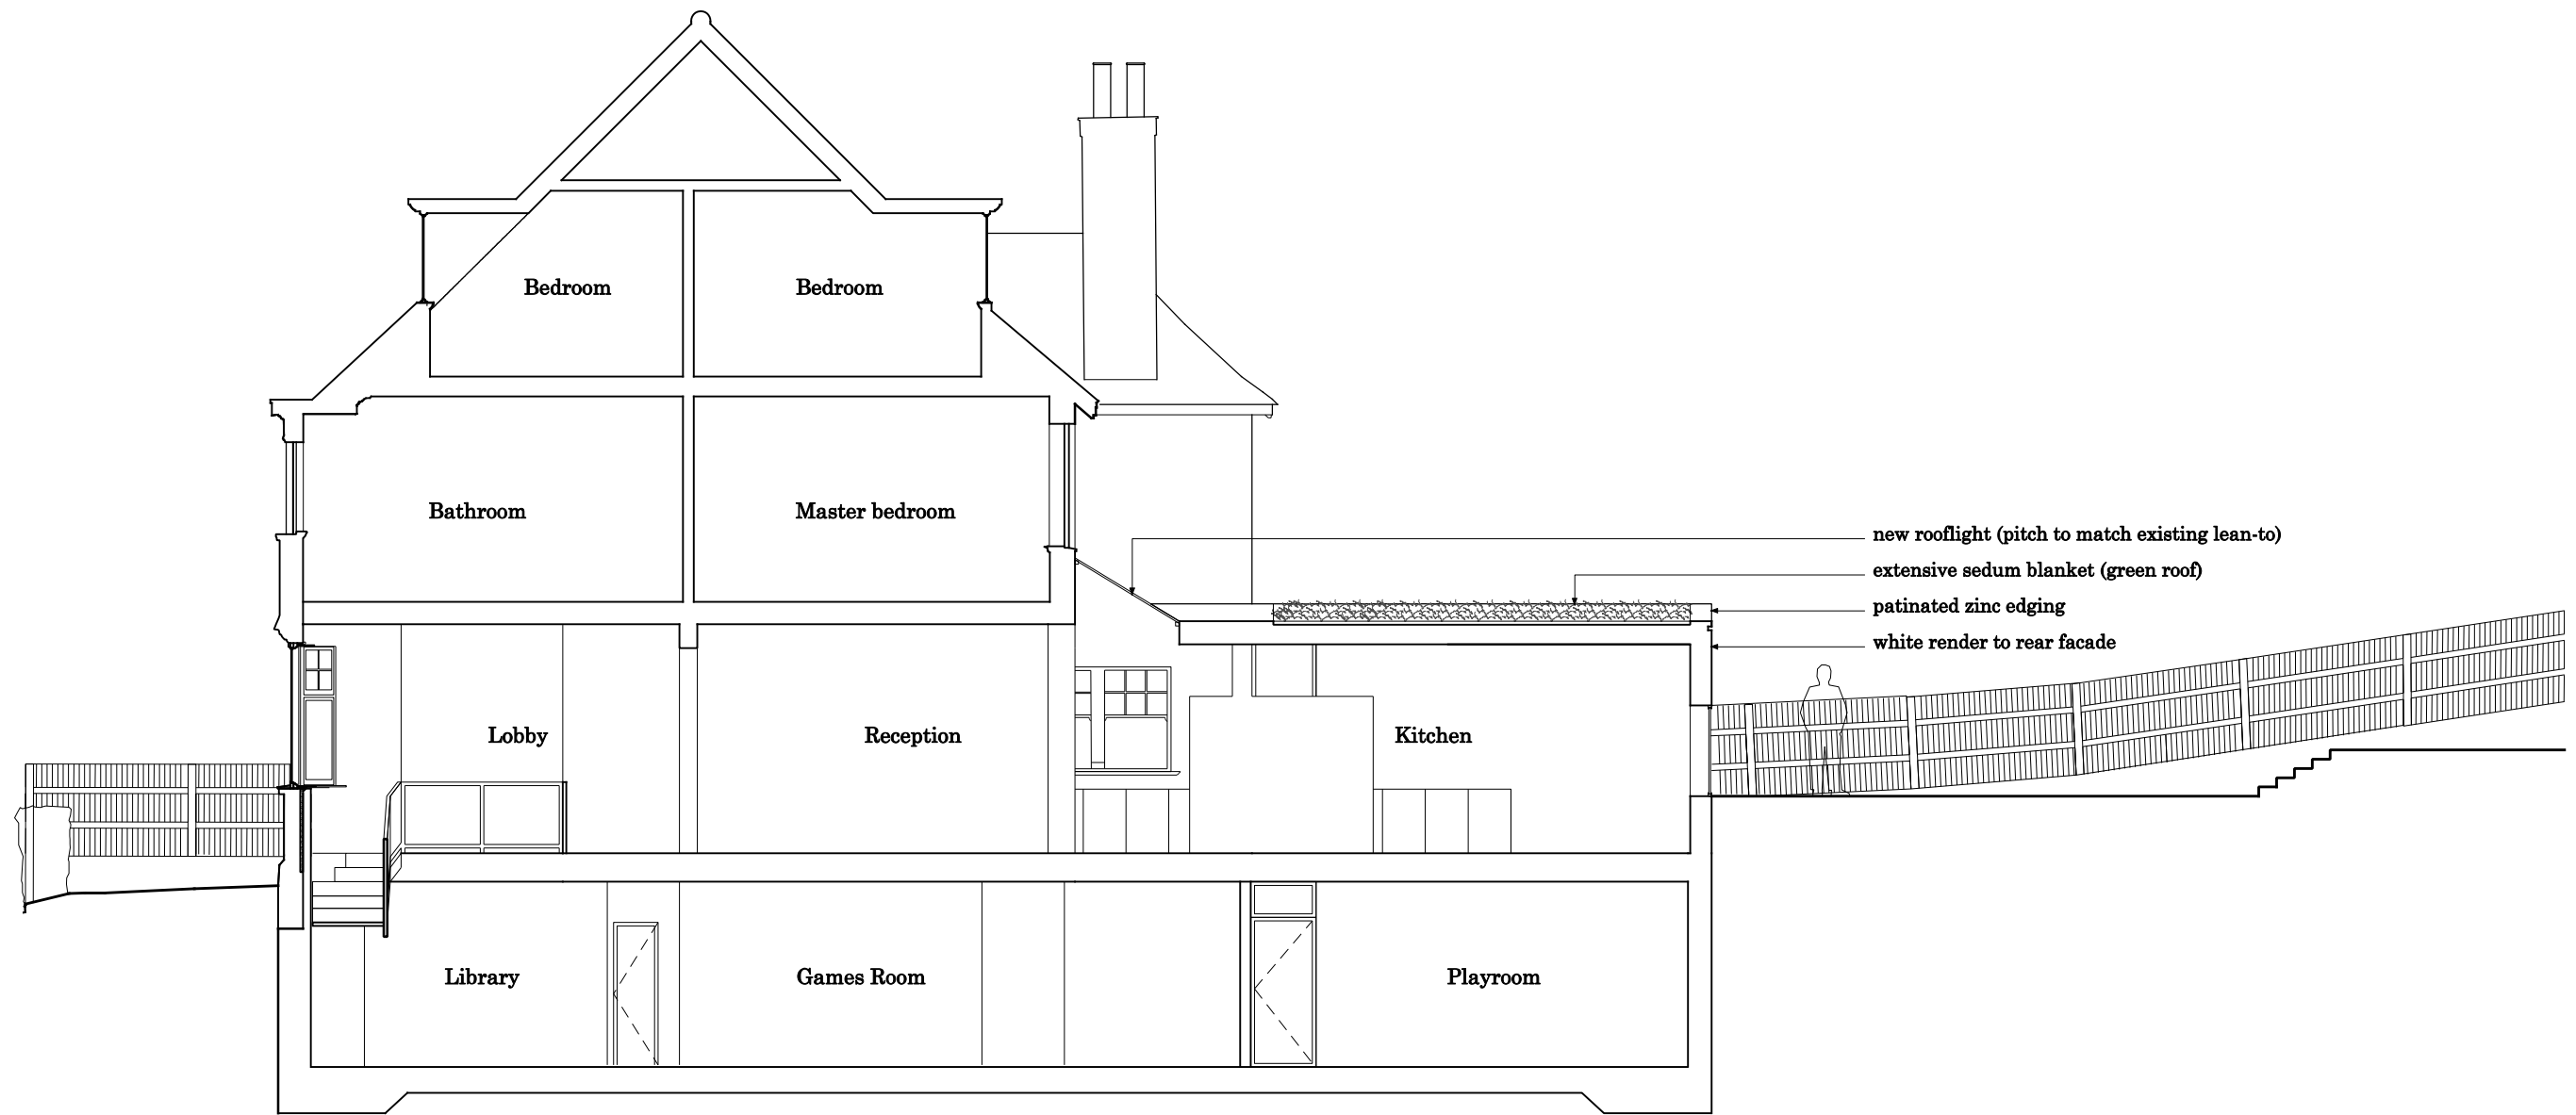


RCKa

6 St. John's Place T +44 (0) 20 7060 1930  
London F +44 (0) 20 7060 1940  
EC1M 4NP W www.rcka.co.uk

Planning

Title	Proposed Section B		Client	
	Existing Approved		Nir and Ilana Wegrzyn	
Project	Kidderpore Gardens	Job No	Drwg No	Revision
		0915	PL-P-202	-
Date	28/04/2010	Sheet	Drawn	Checked
		A3	TOC	DK


©2010 RCKa. This drawing is not to be scaled - use written dimensions only. Any discrepancies to be reported to the architect. All dimensions to be checked on site.

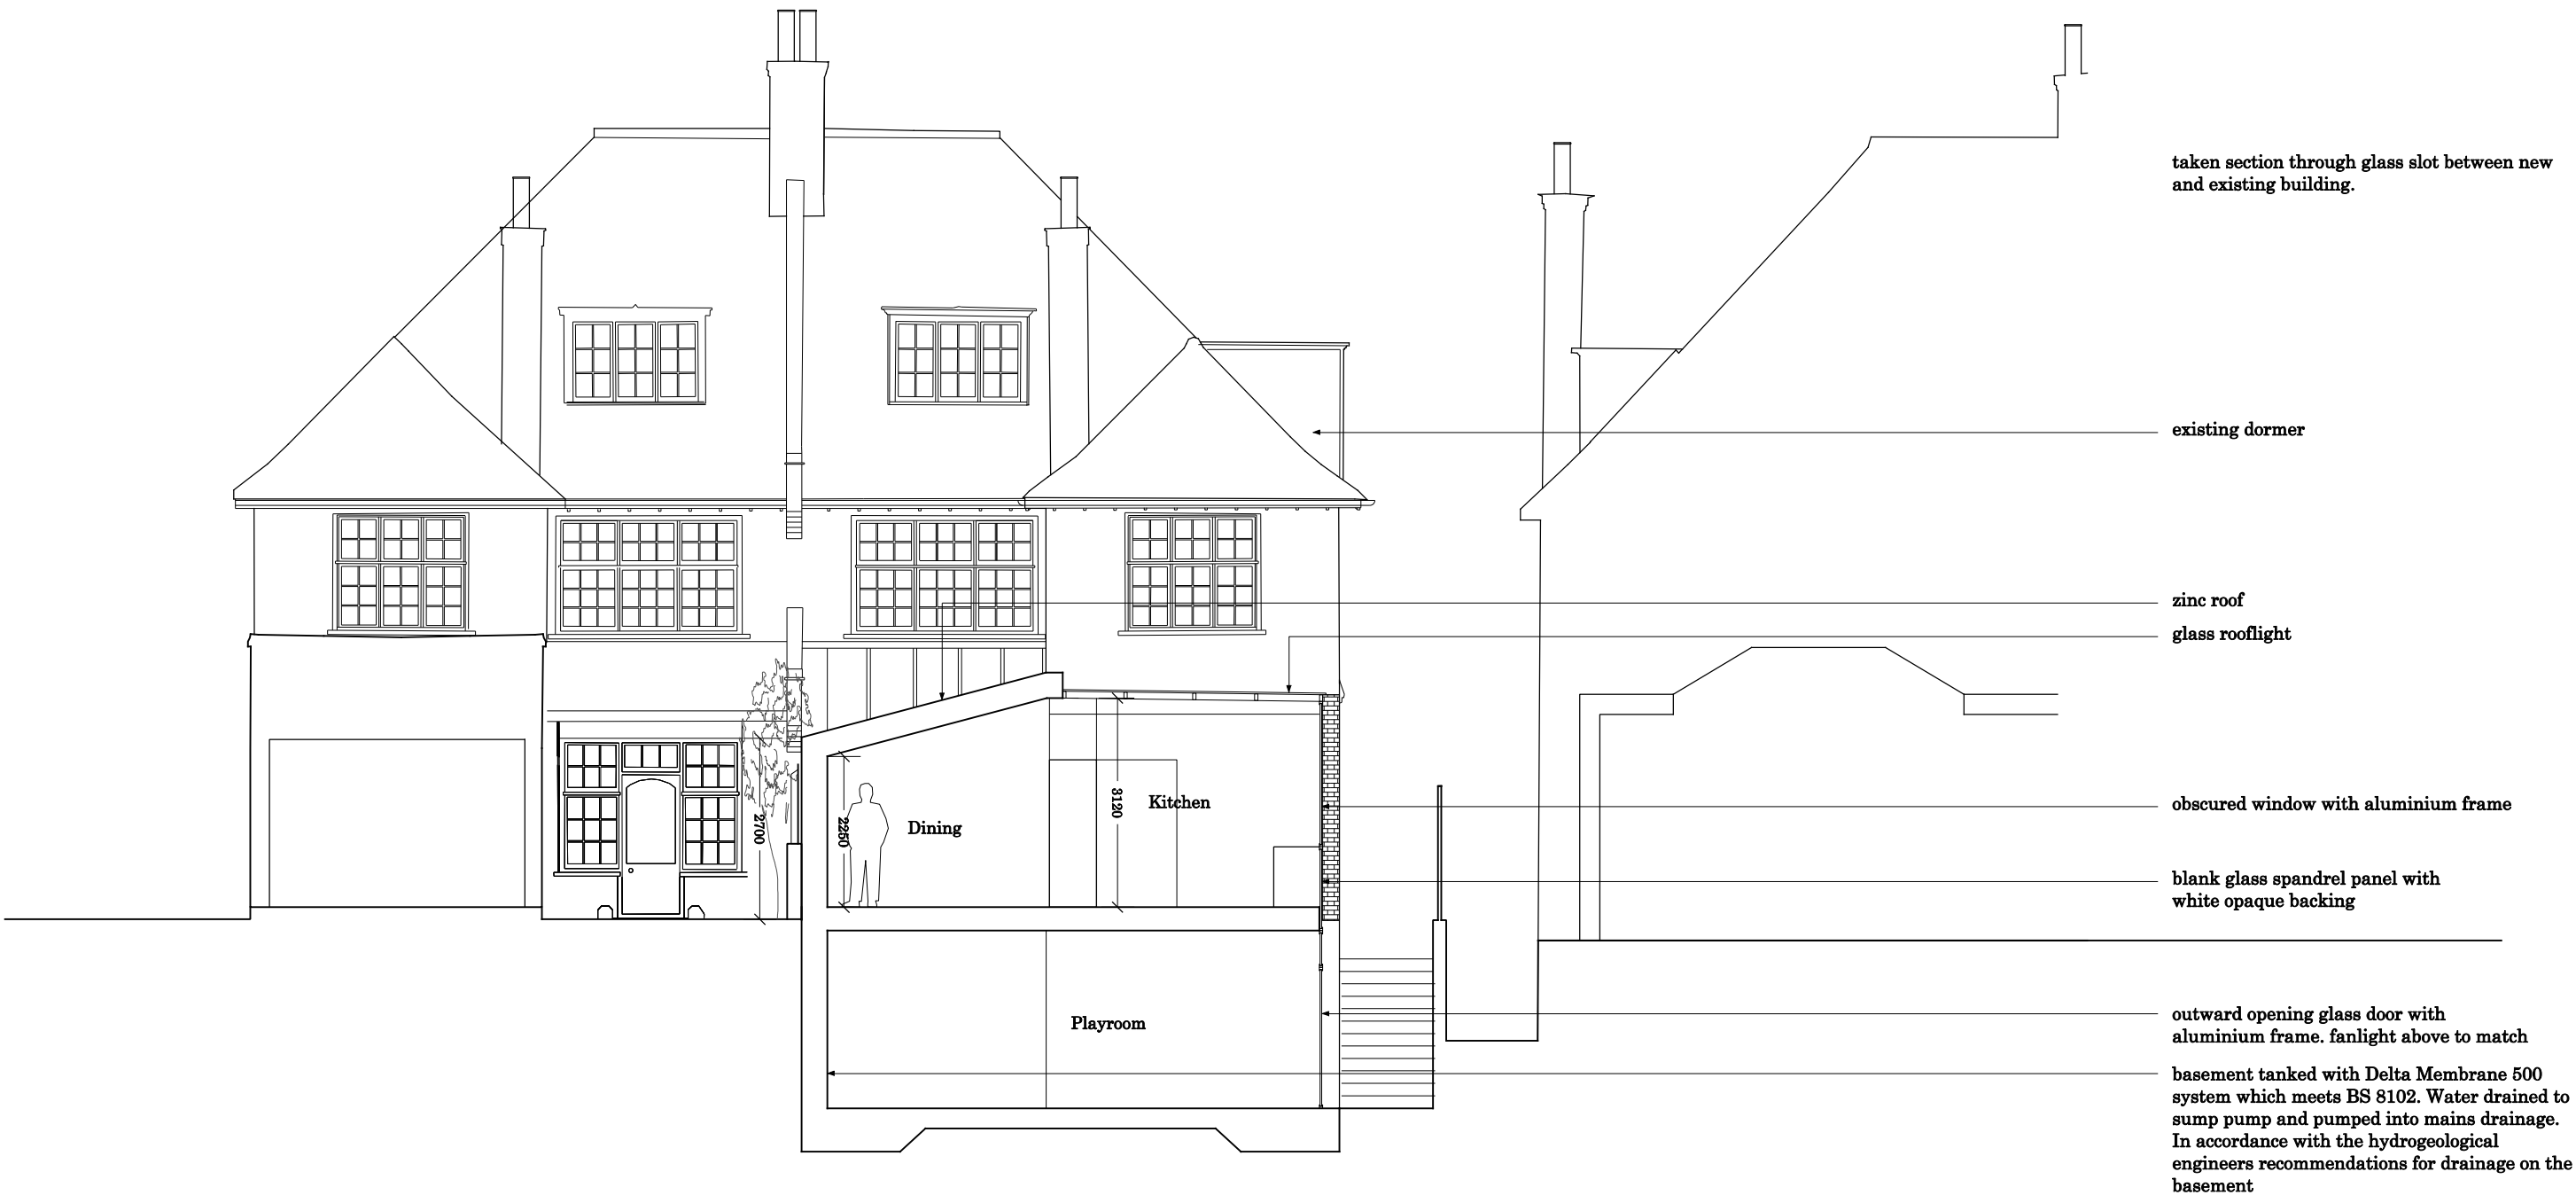

6 St. John's Place T +44 (0) 20 7060 1930  
London F +44 (0) 20 7060 1940  
EC1M 4NP W www.rcka.co.uk

Planning

Title	Proposed Section D		Client	
	Existing Approved		Nir and Ilana Wegrzyn	
Project	Kidderpore Gardens	Job No	Drwg No	Revision
		0915	PL-P-204	-
Date	15/04/2010	Sheet	Drawn	Checked
		A3	TOC	DK

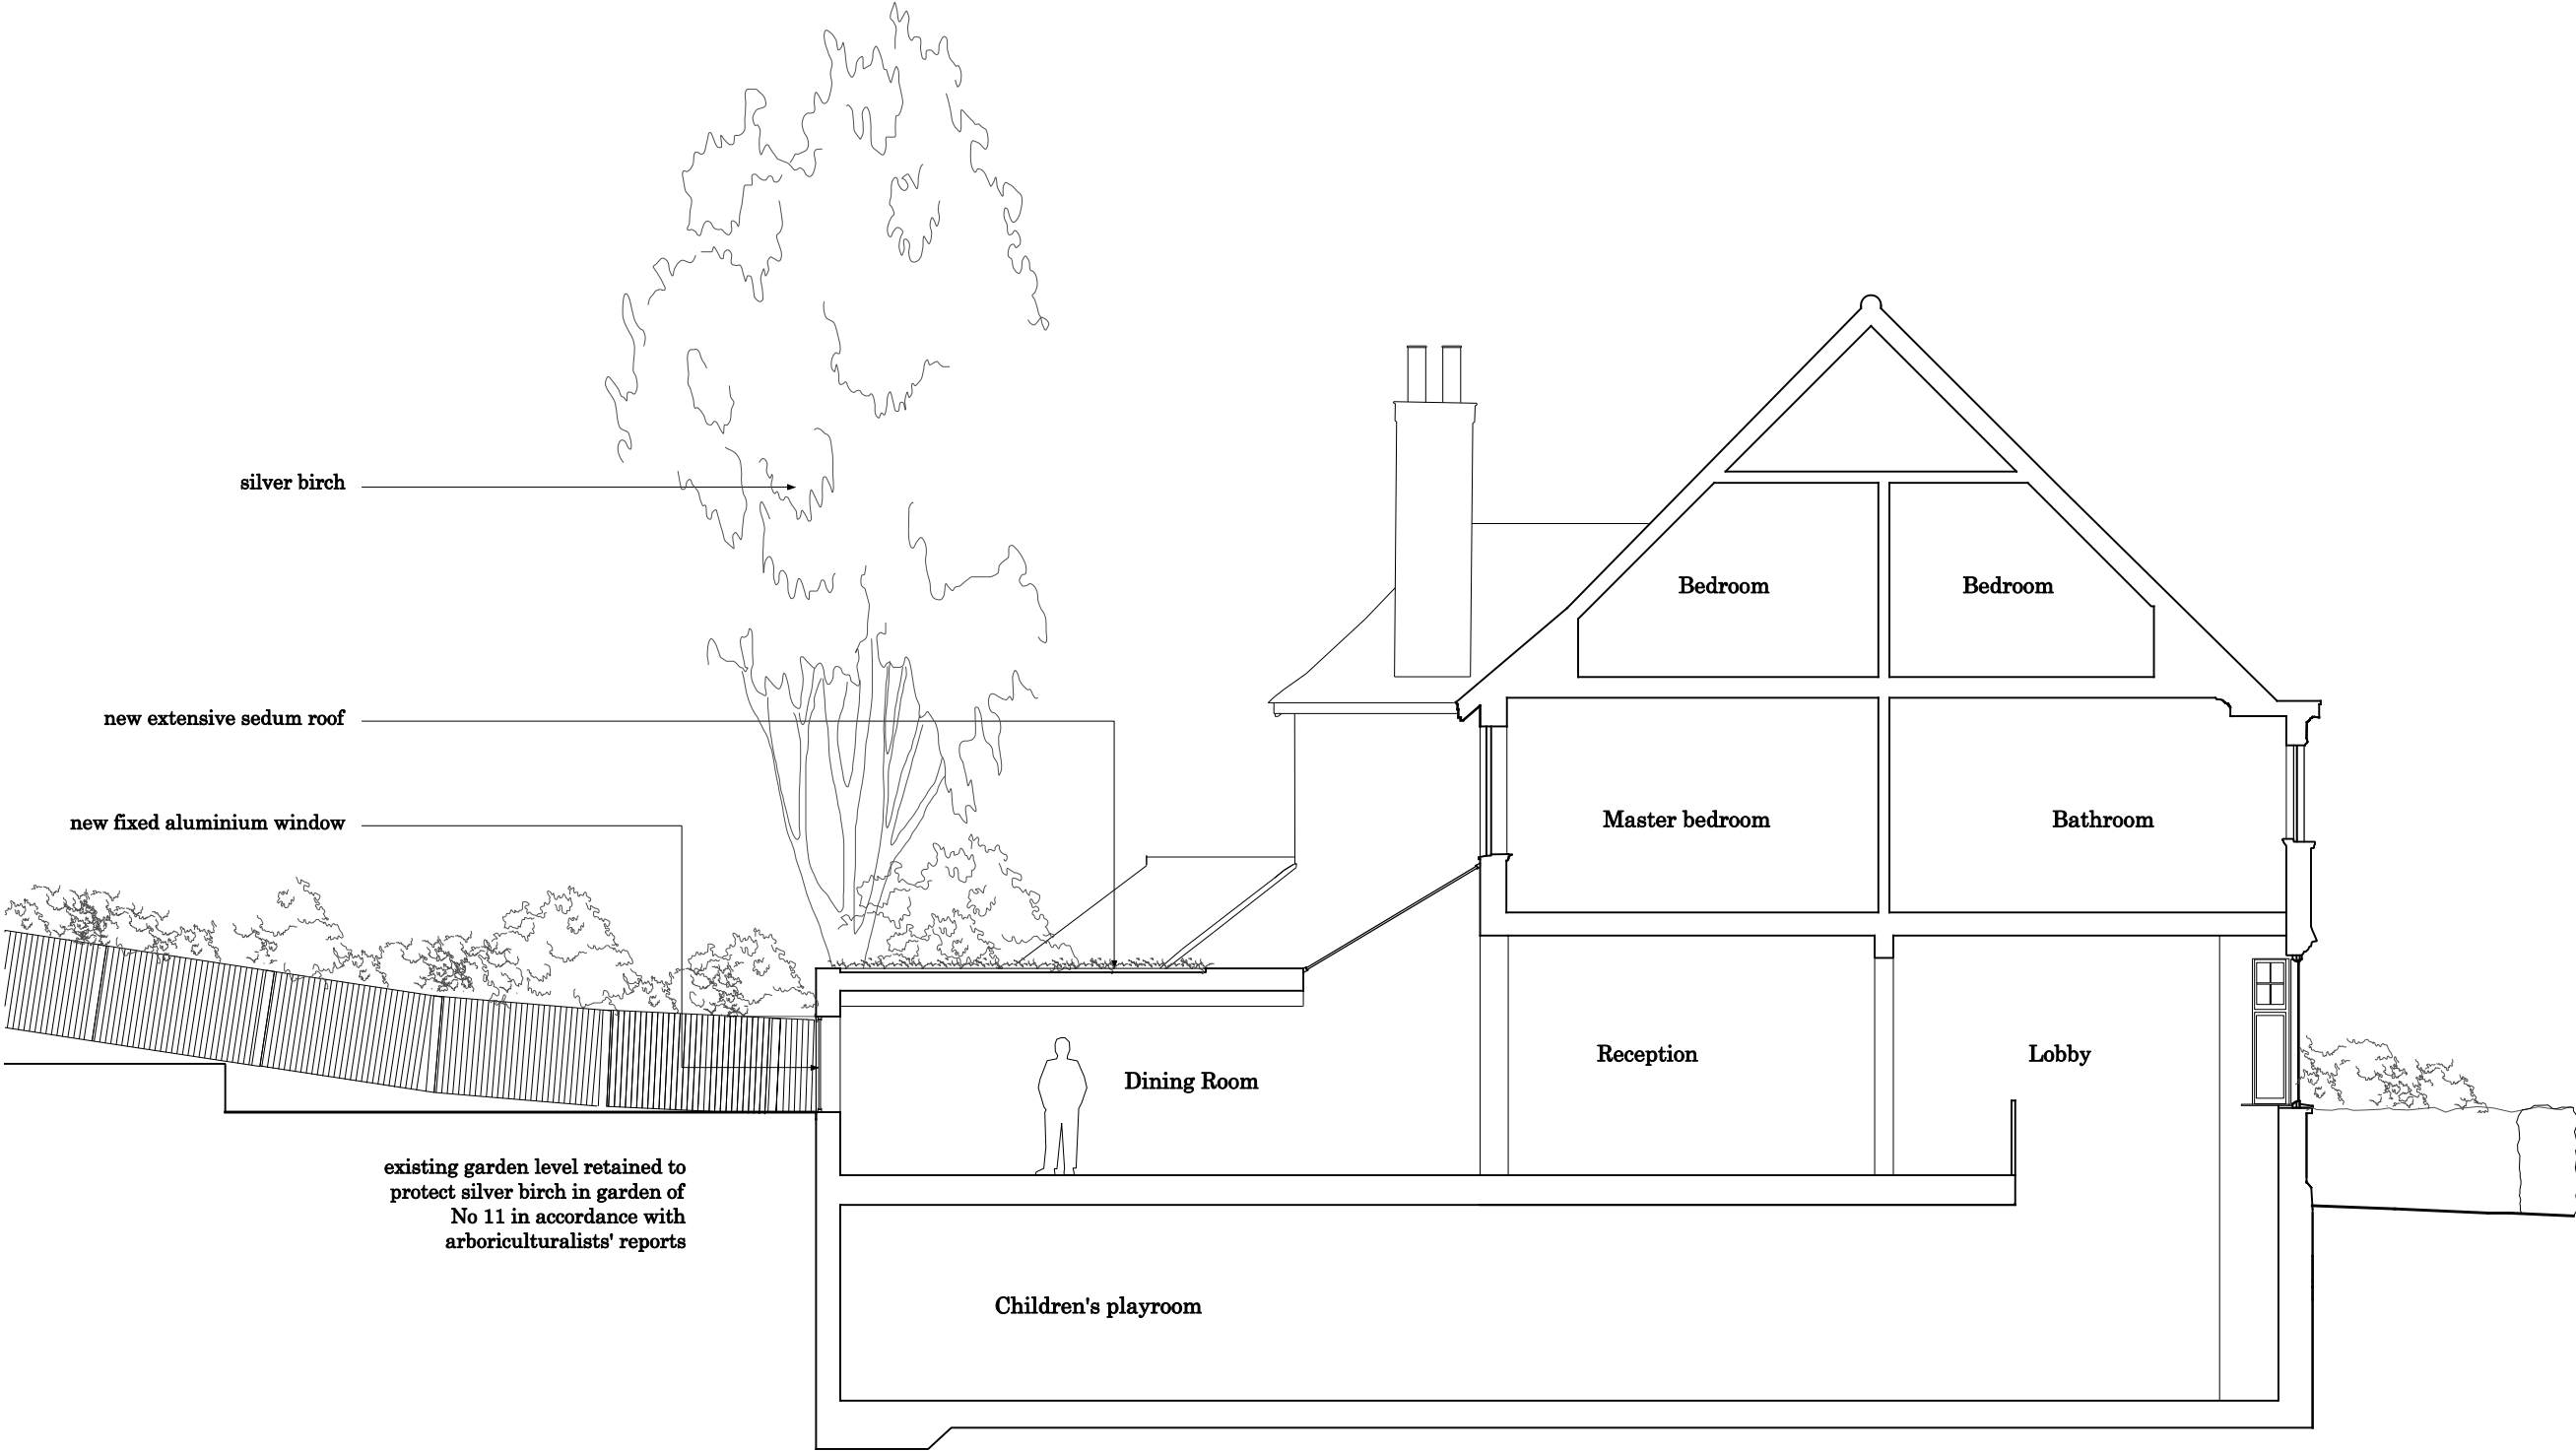

RCKa

6 St. John's Place T +44 (0) 20 7060 1930  
London F +44 (0) 20 7060 1940  
EC1M 4NP W www.rcka.co.uk

Planning

Title	Proposed Section G Existing Approved		Client		Nir and Ilana Wegrzyn	
			Job No	0915	Drwg No	PL-P-207
Project	Kidderpore Gardens		Date	28/04/2010	Revision	-
			Sheet	A3	Drawn	TOC
				Checked	DK	



No material change to front elevation




6 St. John's Place T +44 (0) 20 7060 1930  
London F +44 (0) 20 7060 1940  
EC1M 4NP W www.rcka.co.uk

Planning

Title	Proposed Front Elevation Existing Approved		Client		Nir and Ilana Wegrzyn	
			Job No	0915	Drwg No	PL-P-301
Project	Kidderpore Gardens		Date	28/04/2010	Revision	-
			Sheet	A3	Drawn	TOC
				Checked	DK	

©2010 RCKa. This drawing is not to be scaled - use written dimensions only. Any discrepancies to be reported to the architect. All dimensions to be checked on site.  
NB. Survey information on neighbouring properties is indicative from OS information and should be checked on-site.

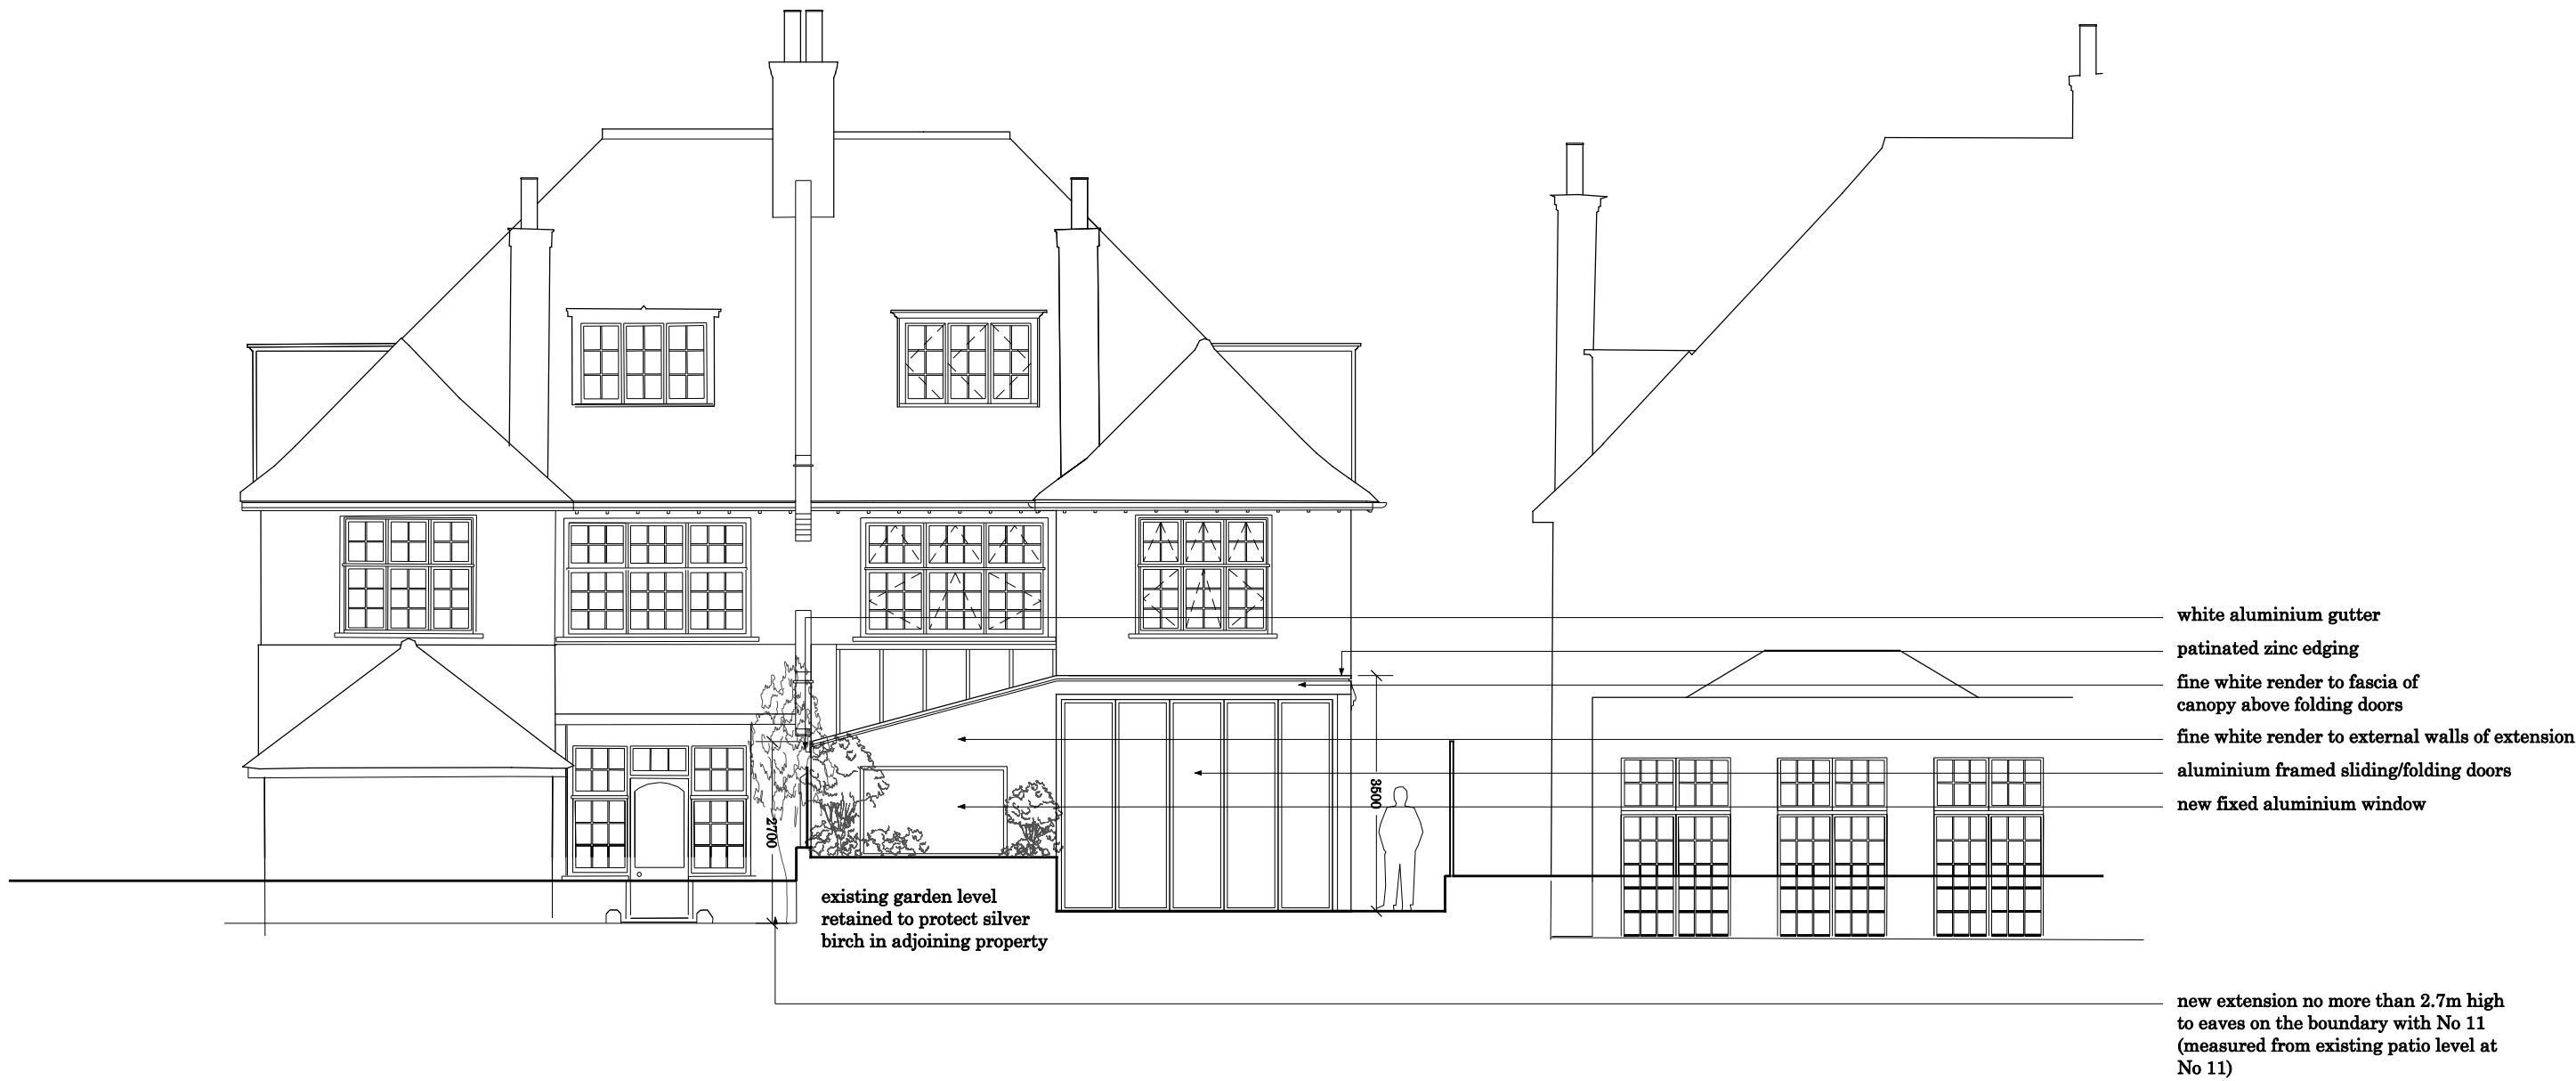

RCKa


6 St. John's Place T +44 (0) 20 7060 1930  
London F +44 (0) 20 7060 1940  
EC1M 4NP W www.rcka.co.uk

NB. Revised based on site measurement taken 05-05-2010

Planning

Title	Proposed Rear Elevation AA Existing Approved		Client Nir and Ilana Wegrzyn			
			Job No 0915	Drwg No PL-P-302	Revision -	Scale 1-100
Project	Kidderpore Gardens		Date 28/04/2010	Sheet A3	Drawn TOC	Checked DK

©2010 RCKa. This drawing is not to be scaled - use written dimensions only. Any discrepancies to be reported to the architect. All dimensions to be checked on site.  
NB. Survey information on neighbouring properties is indicative from OS information and should be checked on-site.

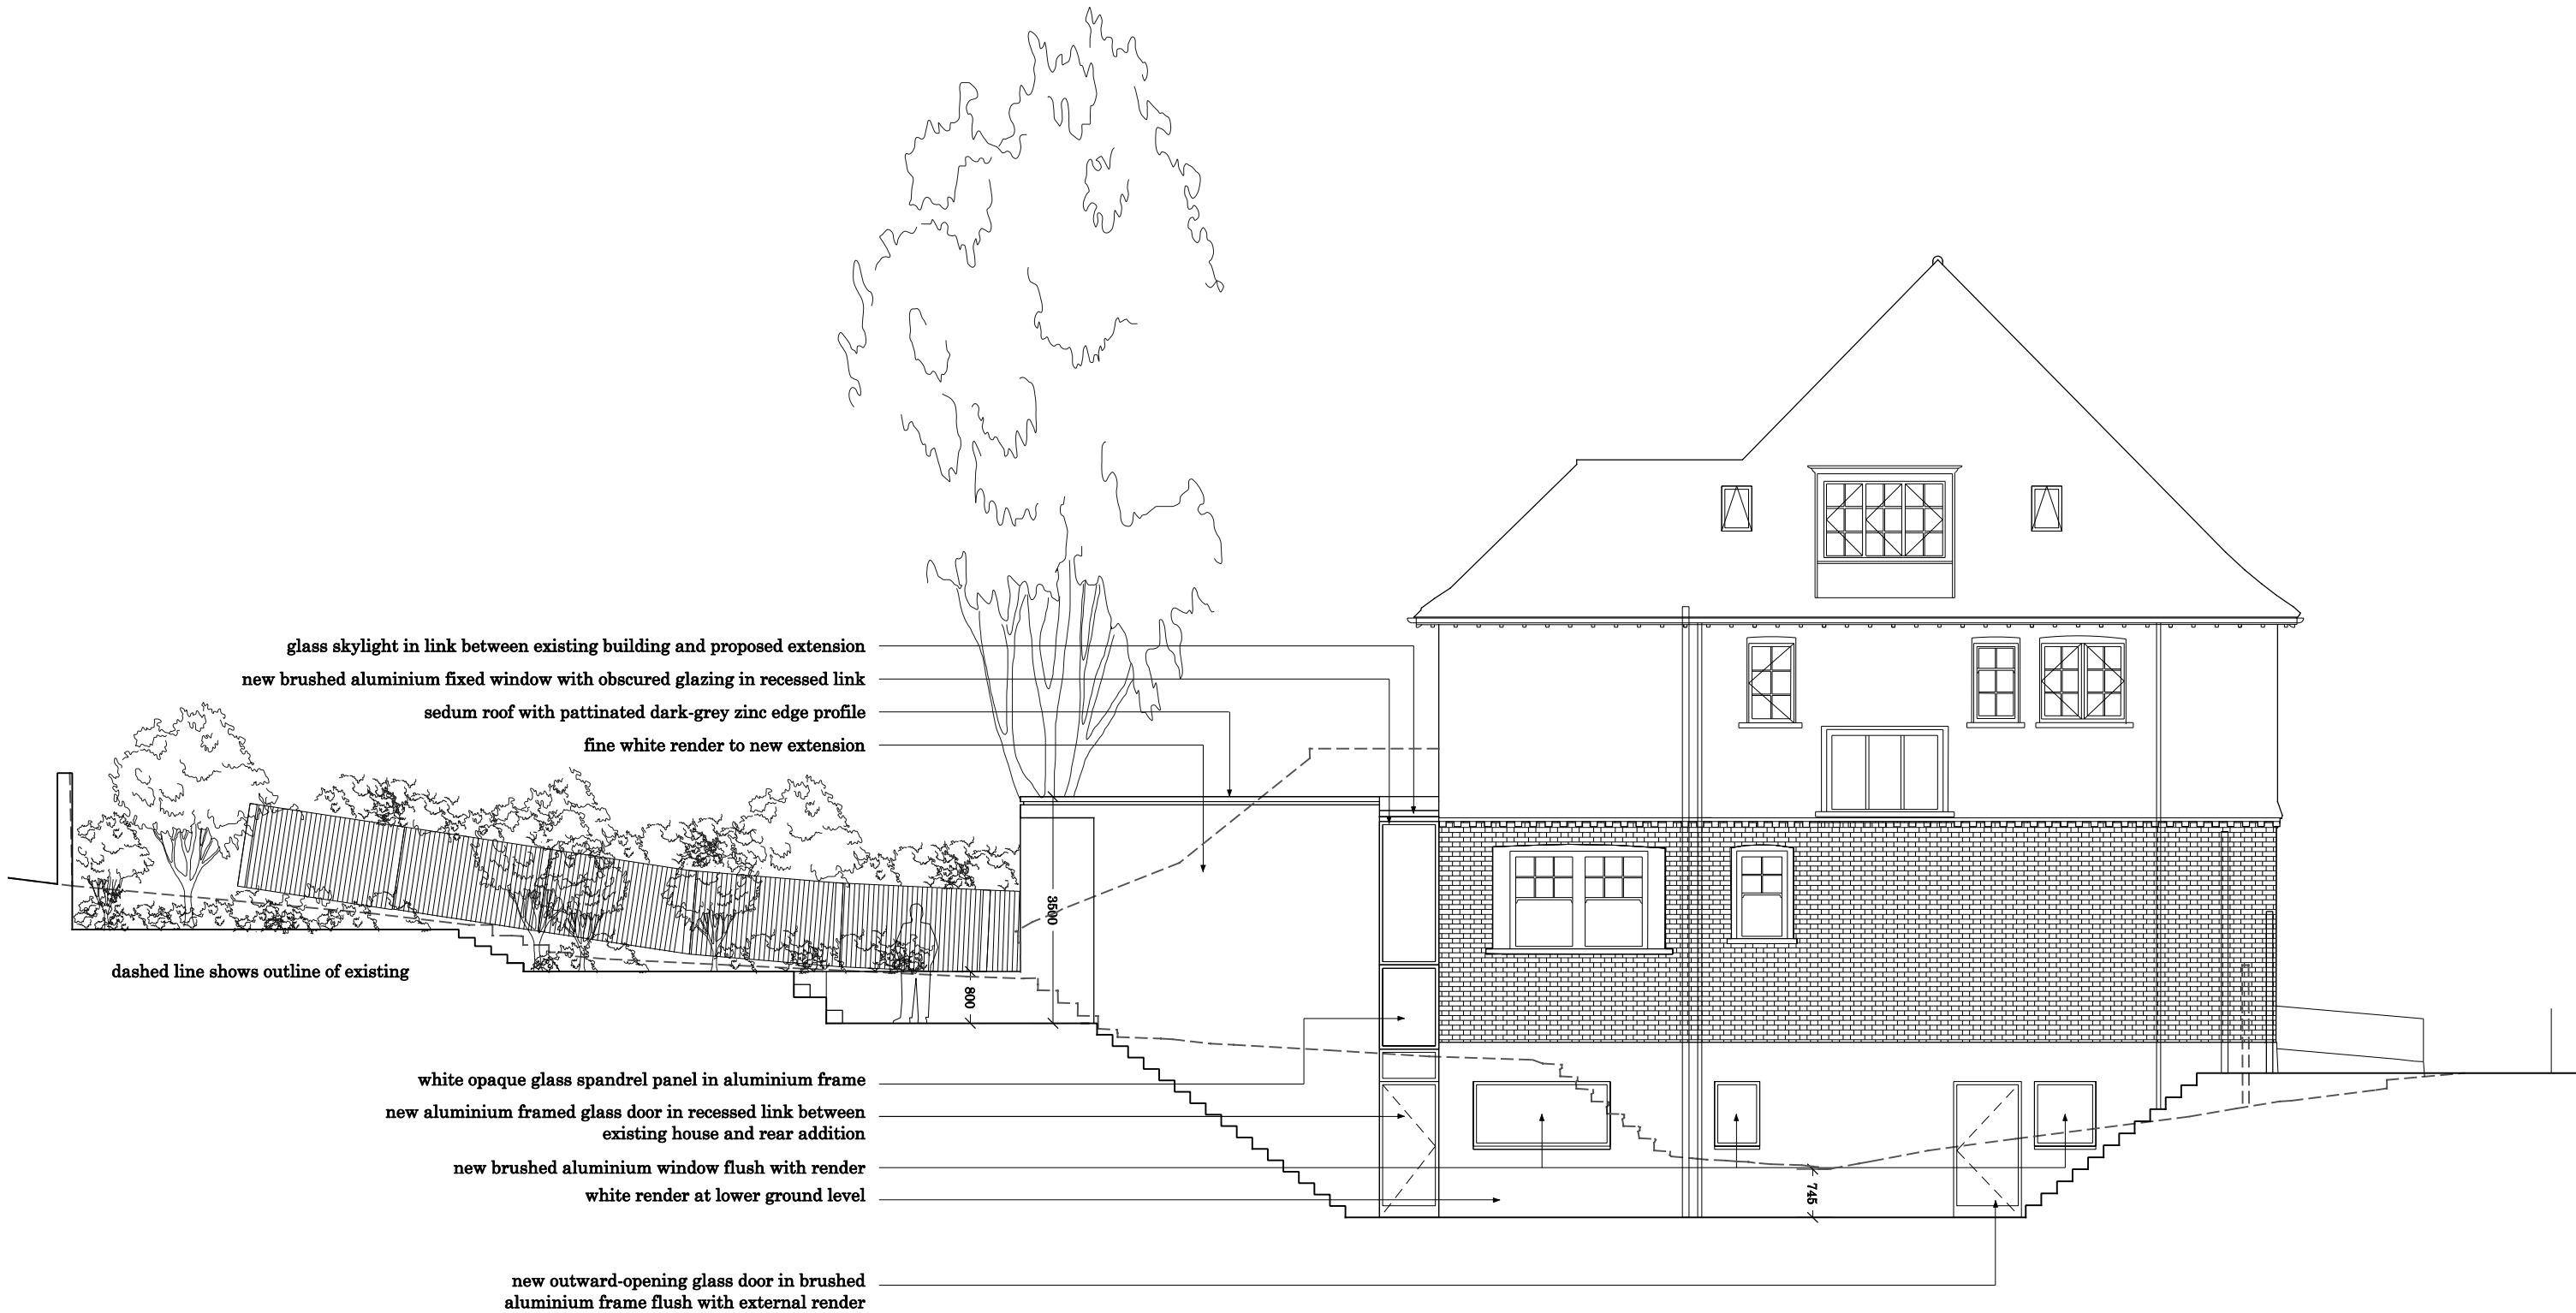

RCKa

6 St. John's Place T +44 (0) 20 7060 1930  
London F +44 (0) 20 7060 1940  
EC1M 4NP W www.rcka.co.uk

Planning

Title	Proposed Side Elevation Existing Approved	Client Nir and Ilana Wegrzyn			
		Job No 0915	Drwg No PL-P-303	Revision -	Scale 1-100
Project	Kidderpore Gardens	Date 15/04/2010	Sheet A3	Drawn TOC	Checked DK