

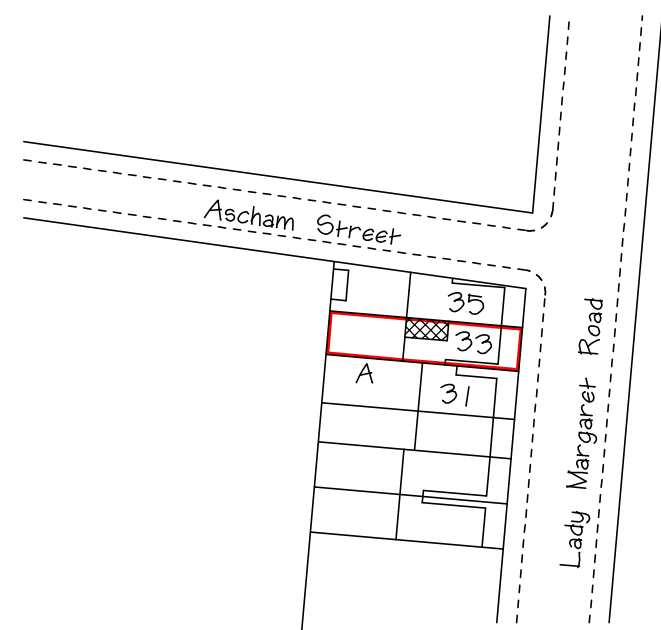



A = Tree of Heaven approx. 1.0m tall and 7m from nearest point of extension

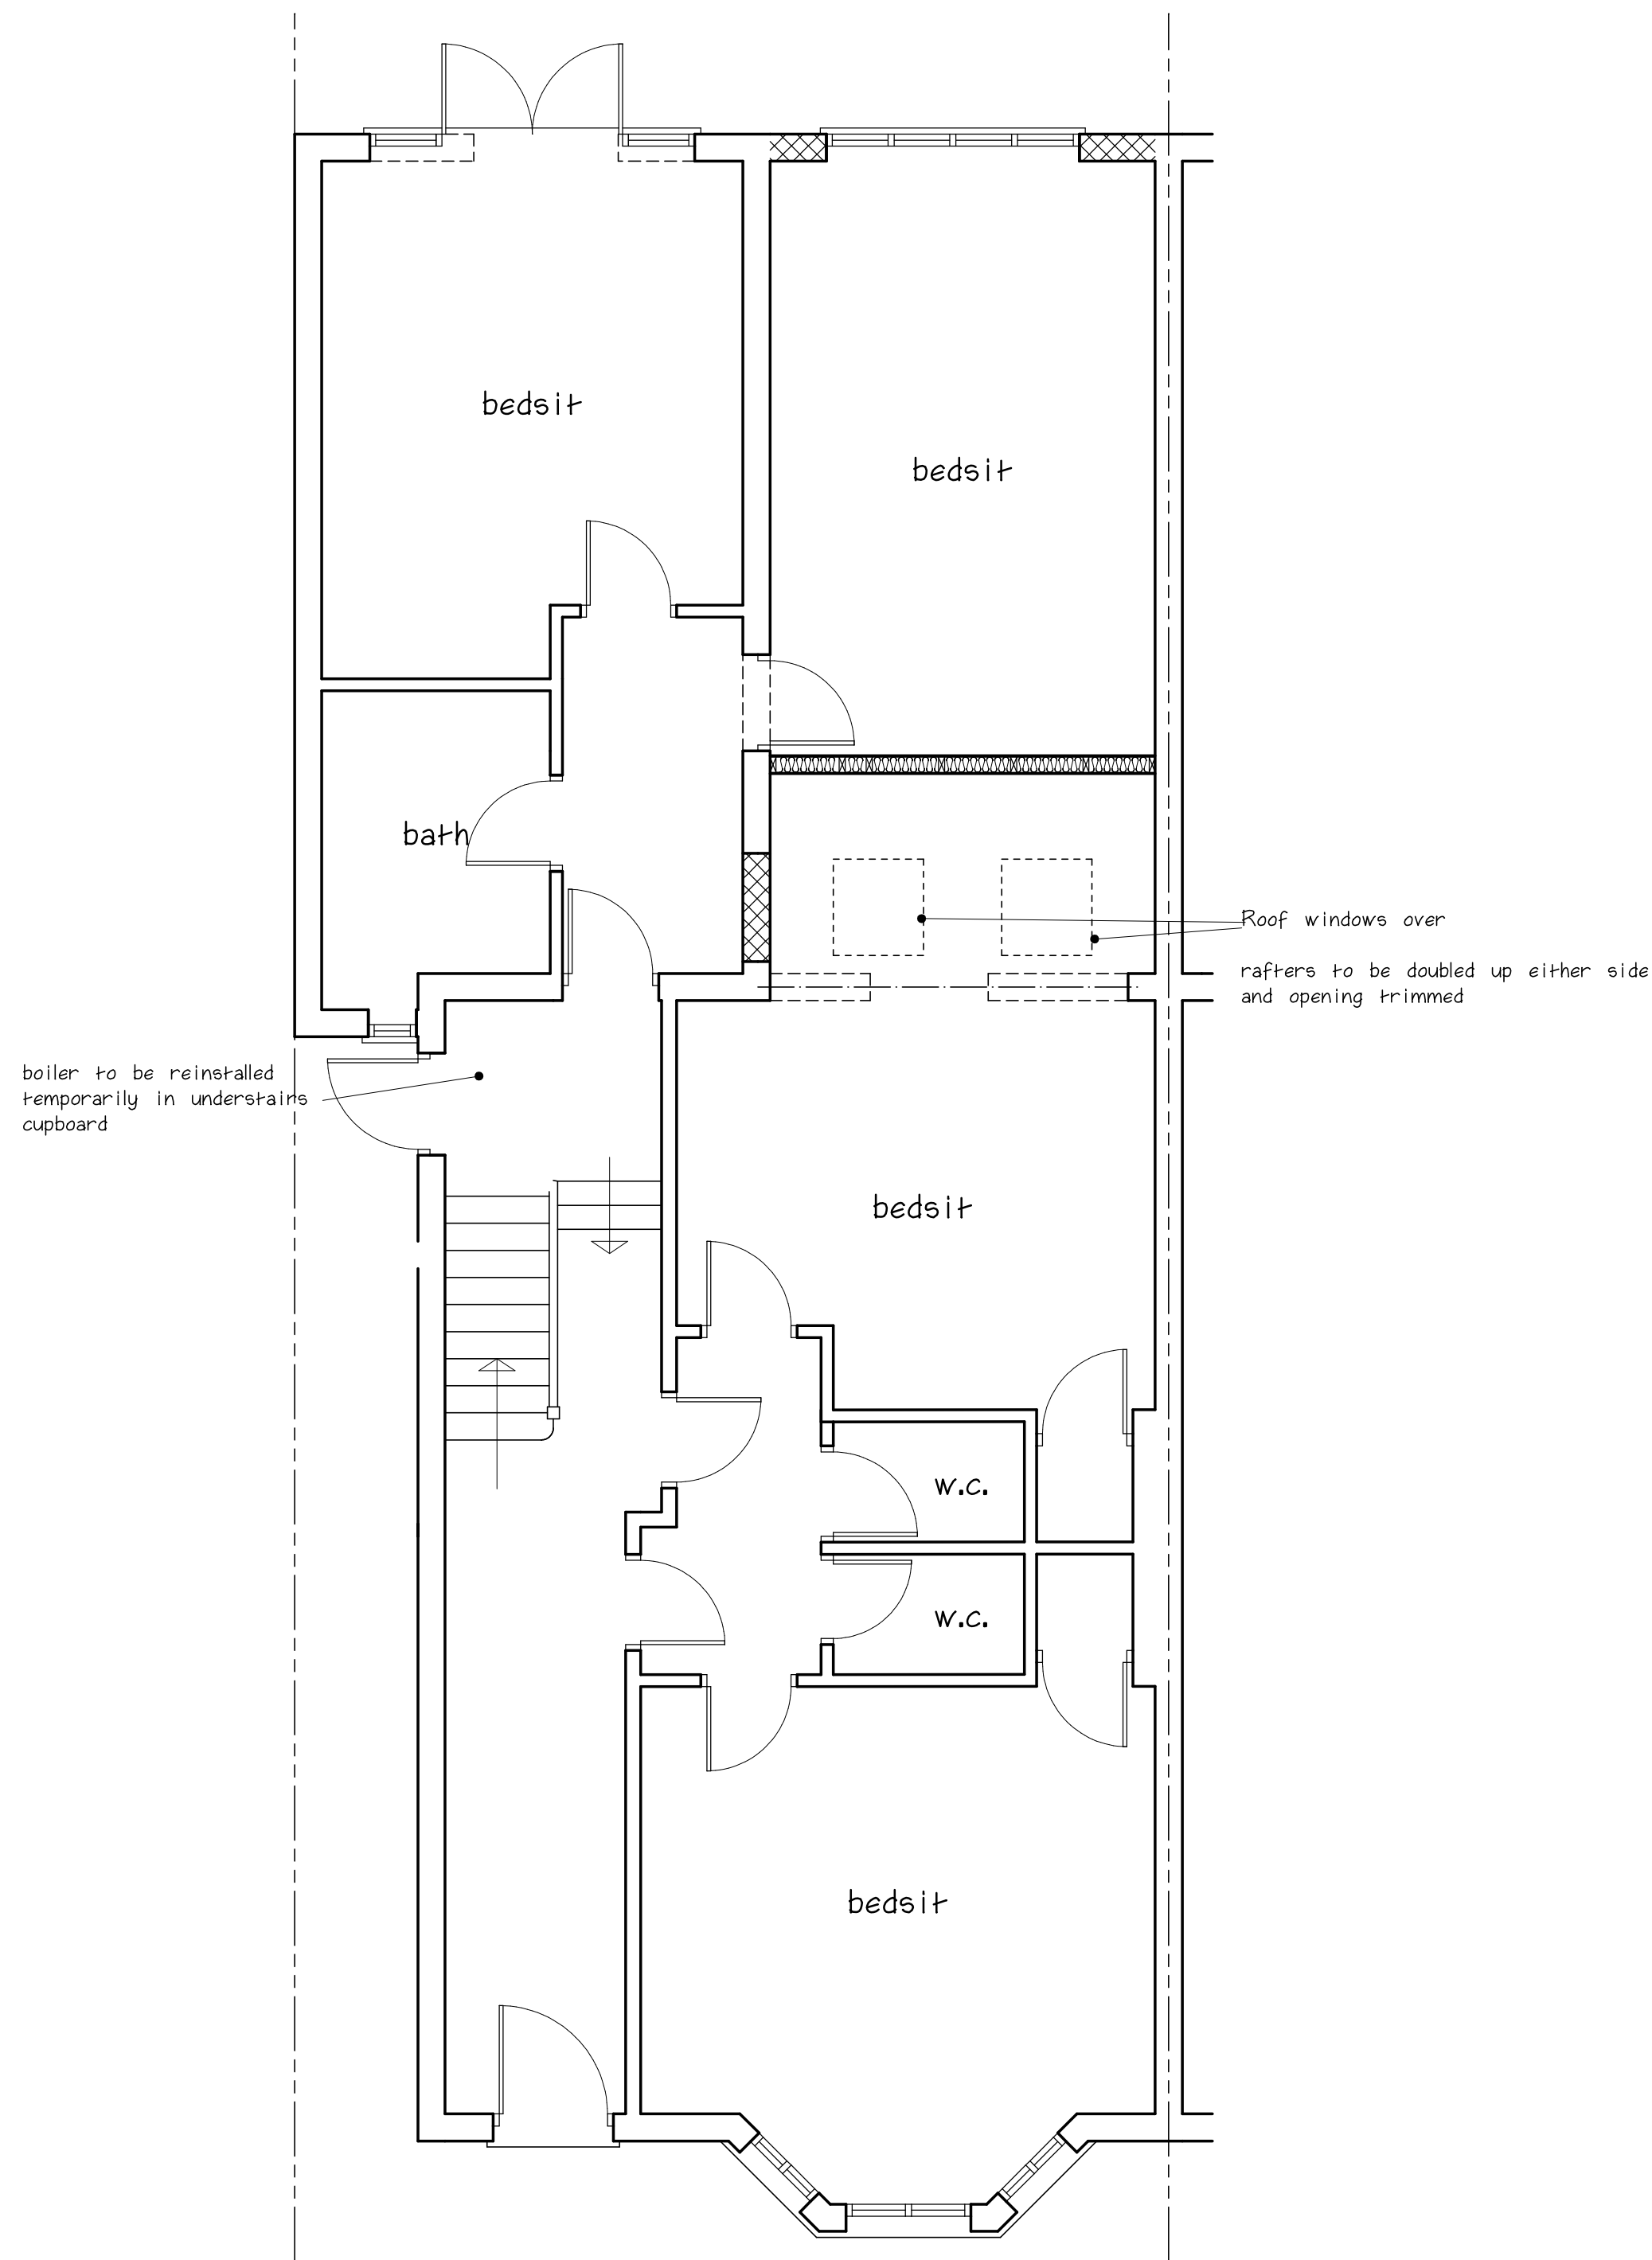


proposed ground floor

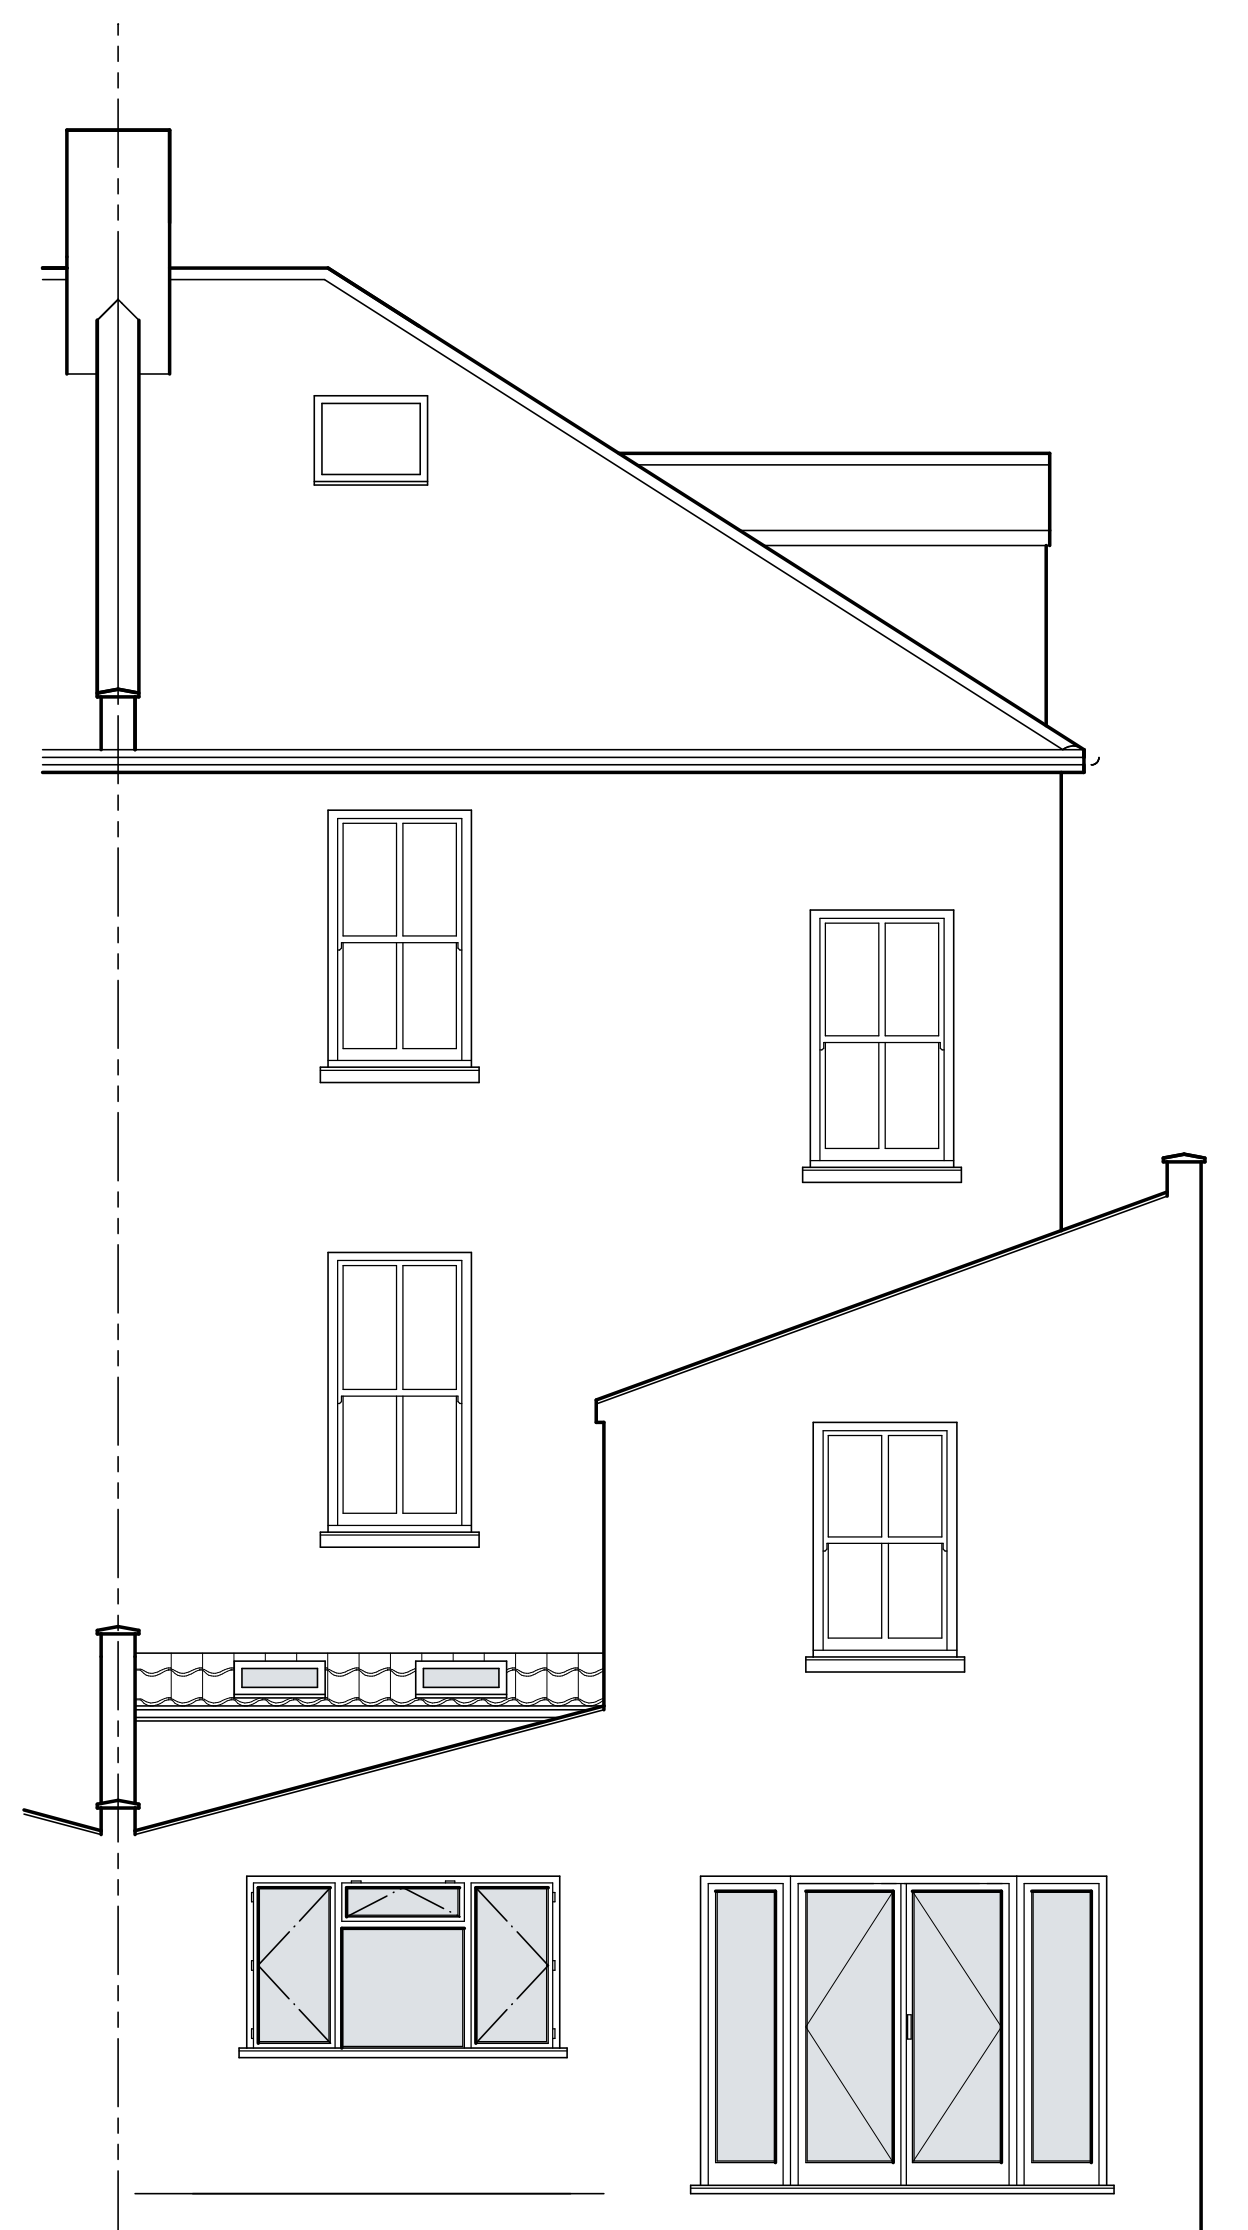


proposed rear elevation

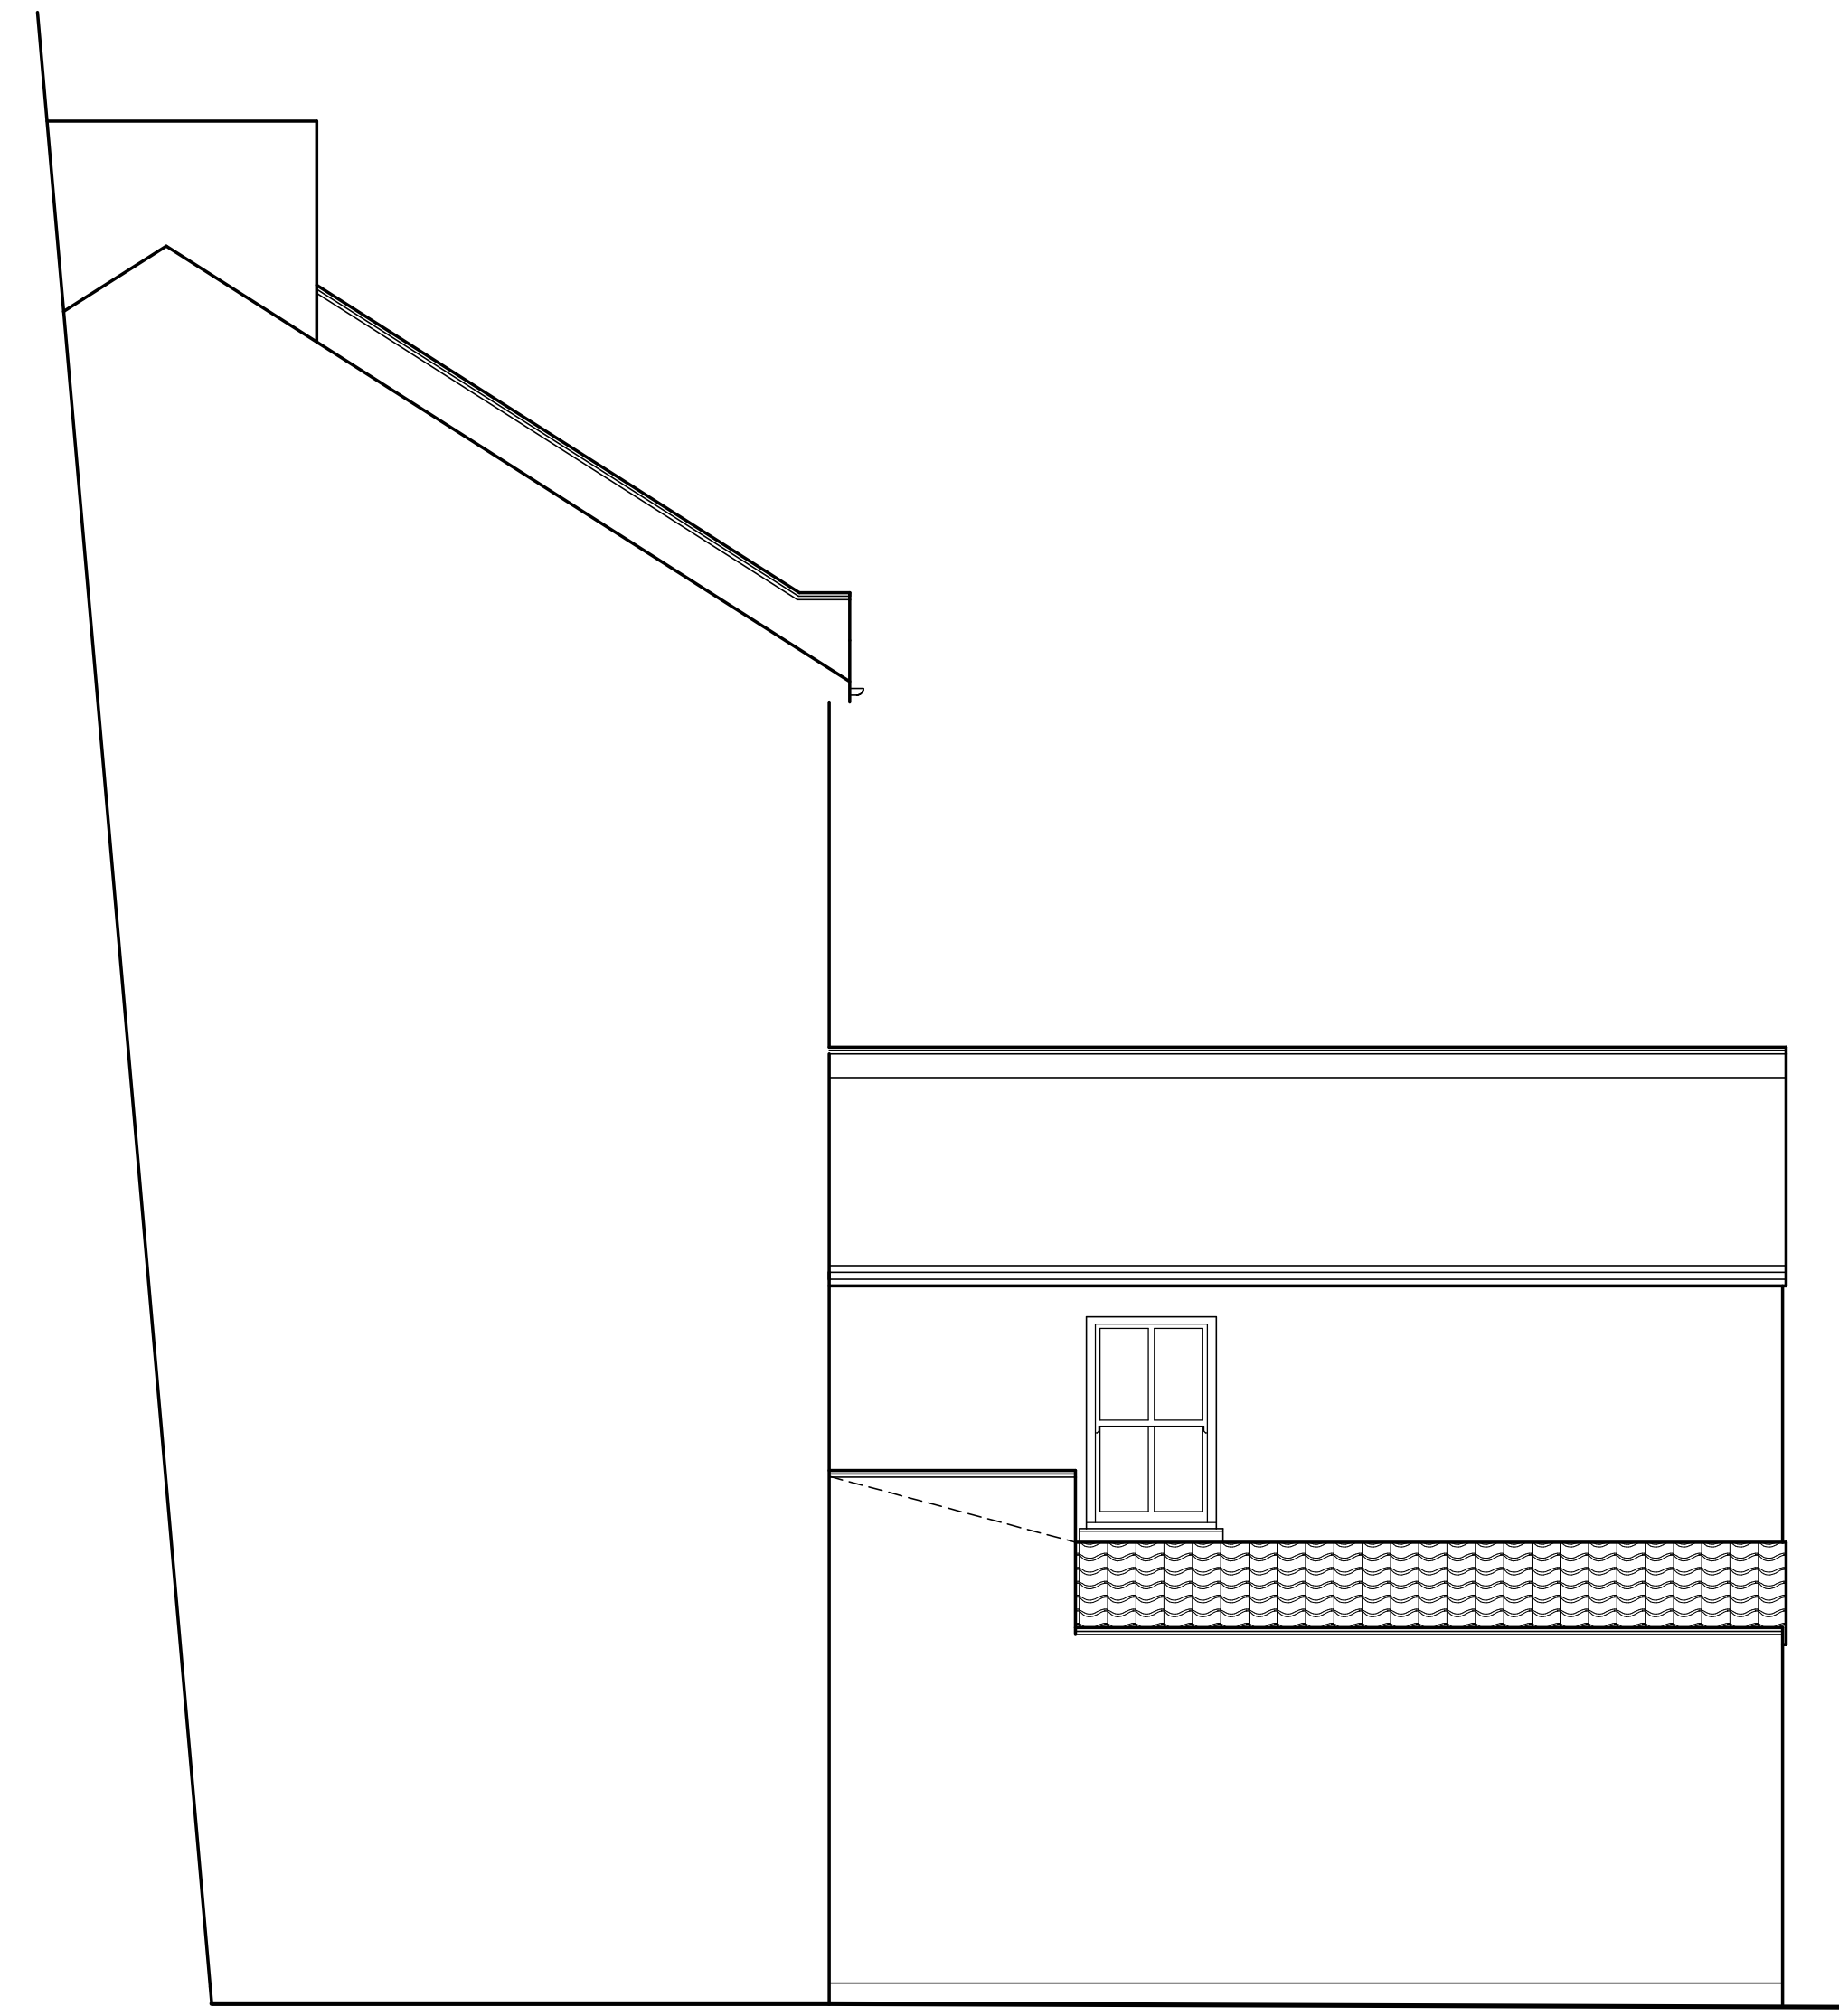


proposed side elevation

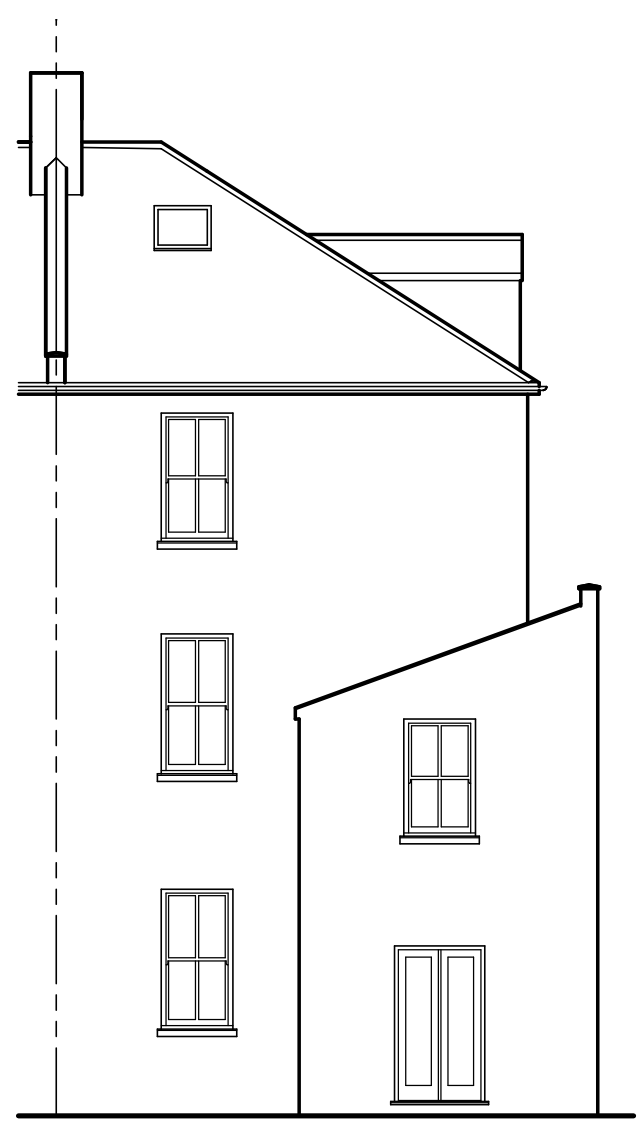

existing rear elevation

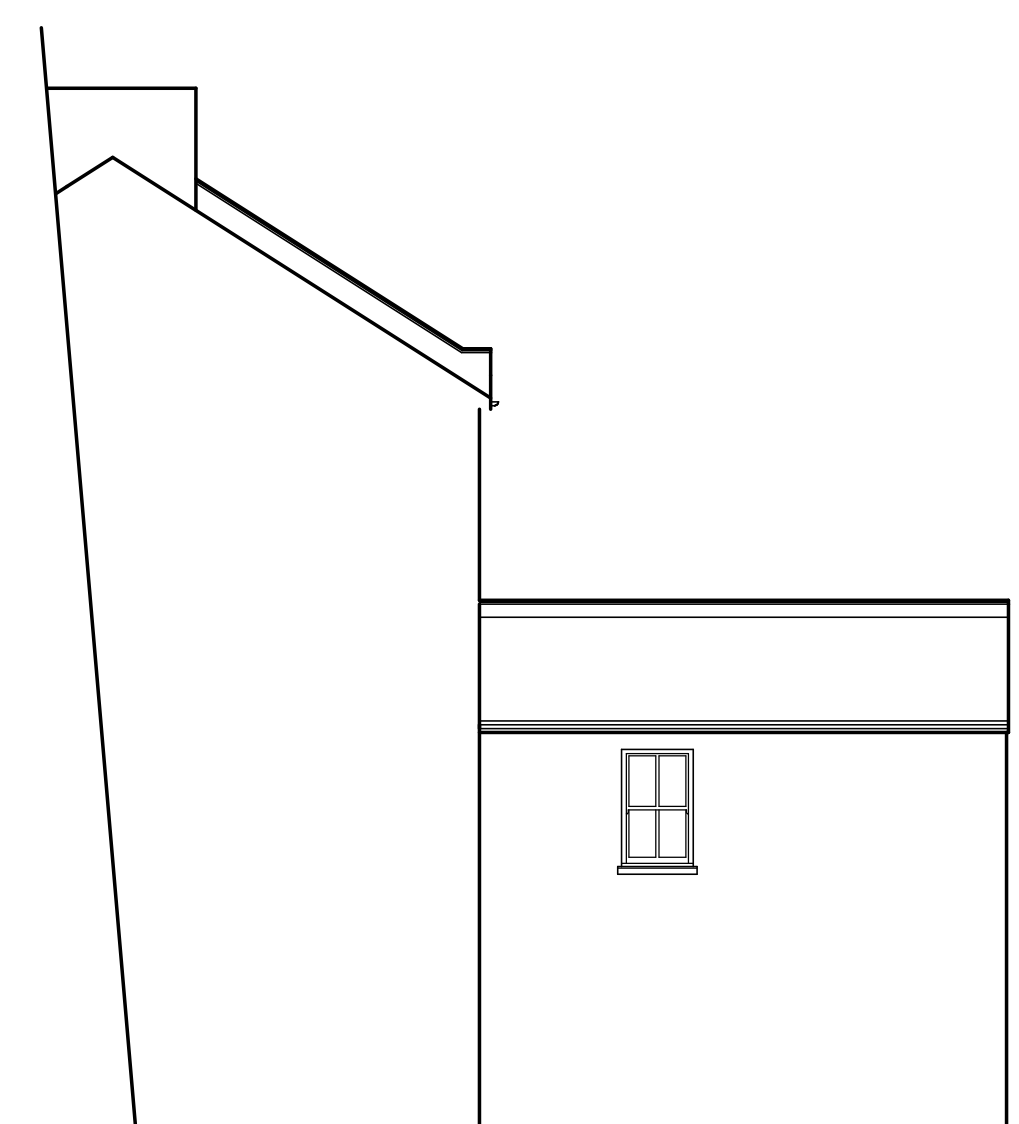

existing side elevation

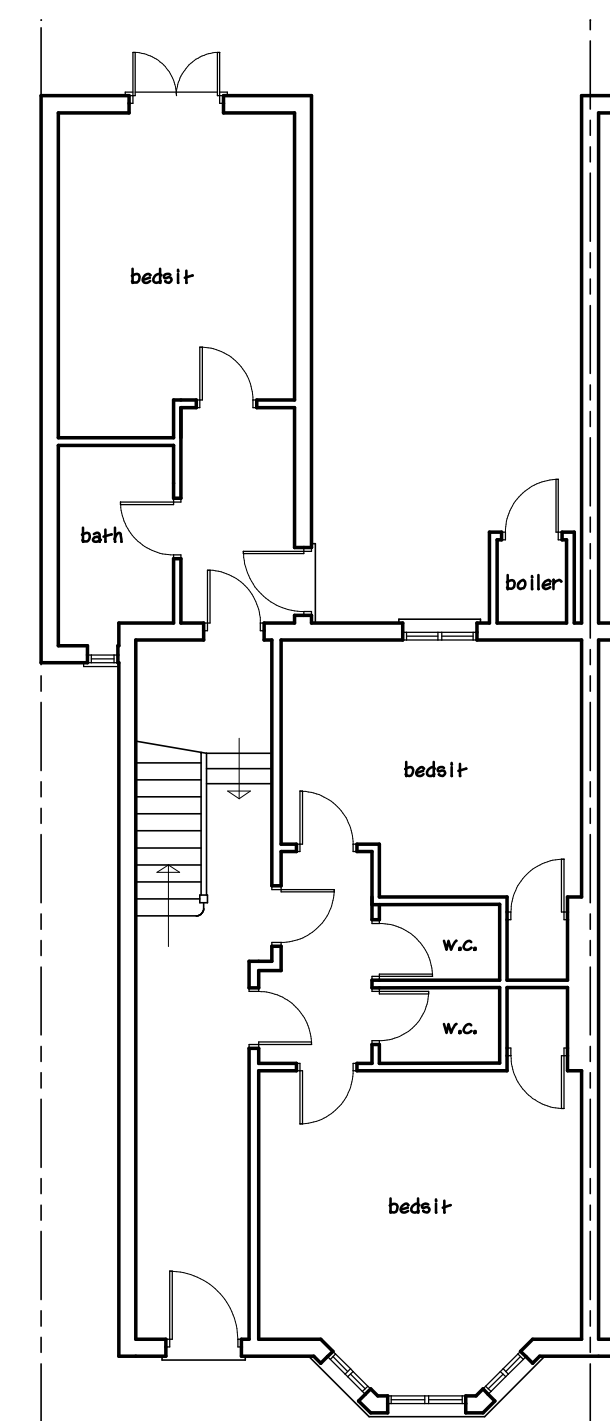

existing ground floor

Project	: Single storey rear extension
Address	: 33 Lady Margaret Road, Kentish Town
Client	: Mr. S. Haji-Christoforou
Date	: March 2011
Drawing No.	: RA231/12/1
Scale	: 1/50, 1/100, 1/500, 1/1250
Revisions	
Robinson Associates	
Architectural and Construction Support Services	
Tel : 01708-228684	