


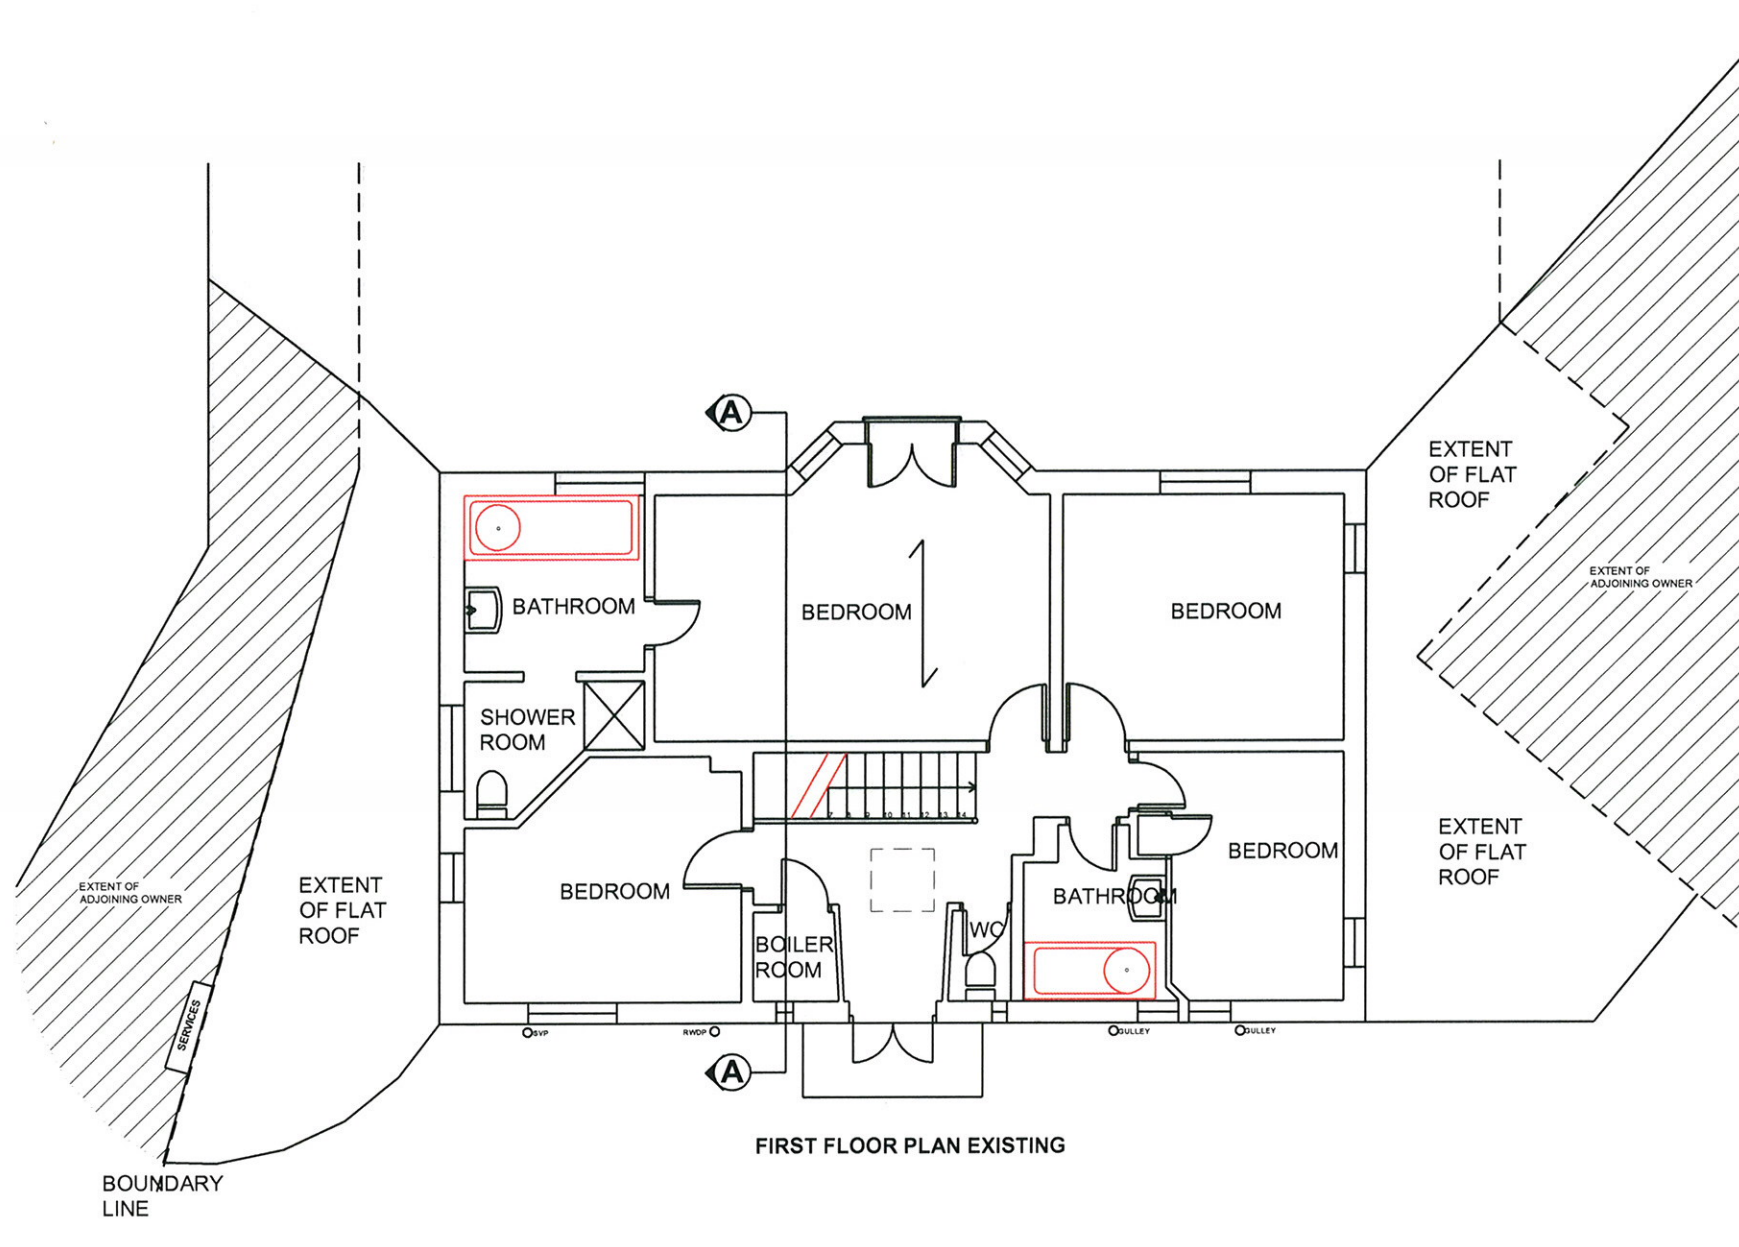

Sheeley & Associates

Chartered Surveyors & Architectural Services

Tel: 020 8508 2001 Fax: 020 8508 5718
36 Church Hill, Loughton, Essex IG10 1LA

www.sheelleyassociates.co.uk

Planning Consultants • Party Wall Awards • Project Managers • Dilapidation Schedules • Building Surveys
Architectural Services • CDM Coordinators (Health & Safety) • Development Consultants

TITLE:
FIRST FLOOR EXISTING

SCALE: 1:100 / 1:1250 @ A3

DATE: 10th January 2011

JOB NO: ATNS/ 1909/ EX02



DRAWN BY: ATNS

2 ELLERDALE CLOSE,
HAMPSTEAD, NW3 6BE


REVISION:

ISSUED FOR:



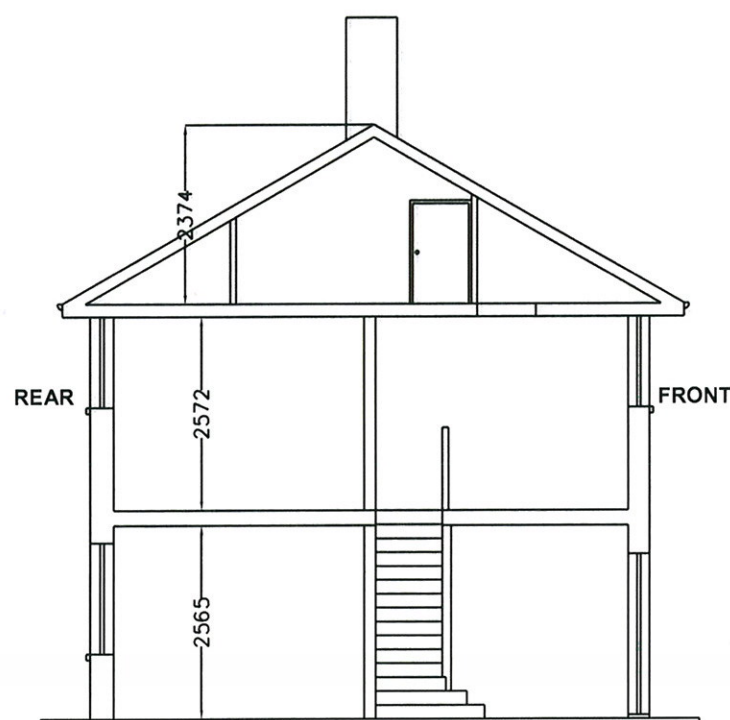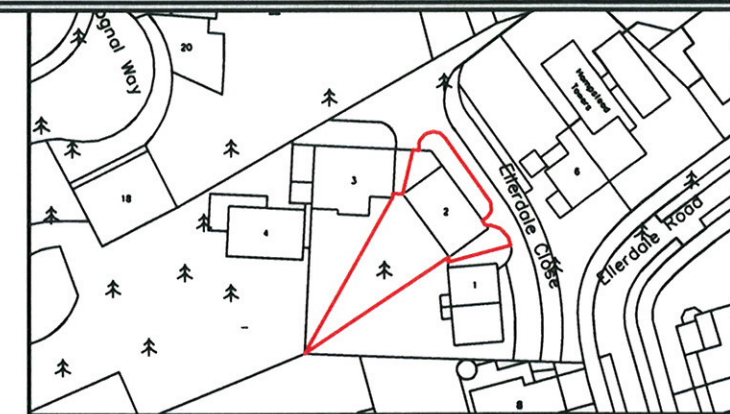

SECTION AA EXISTING

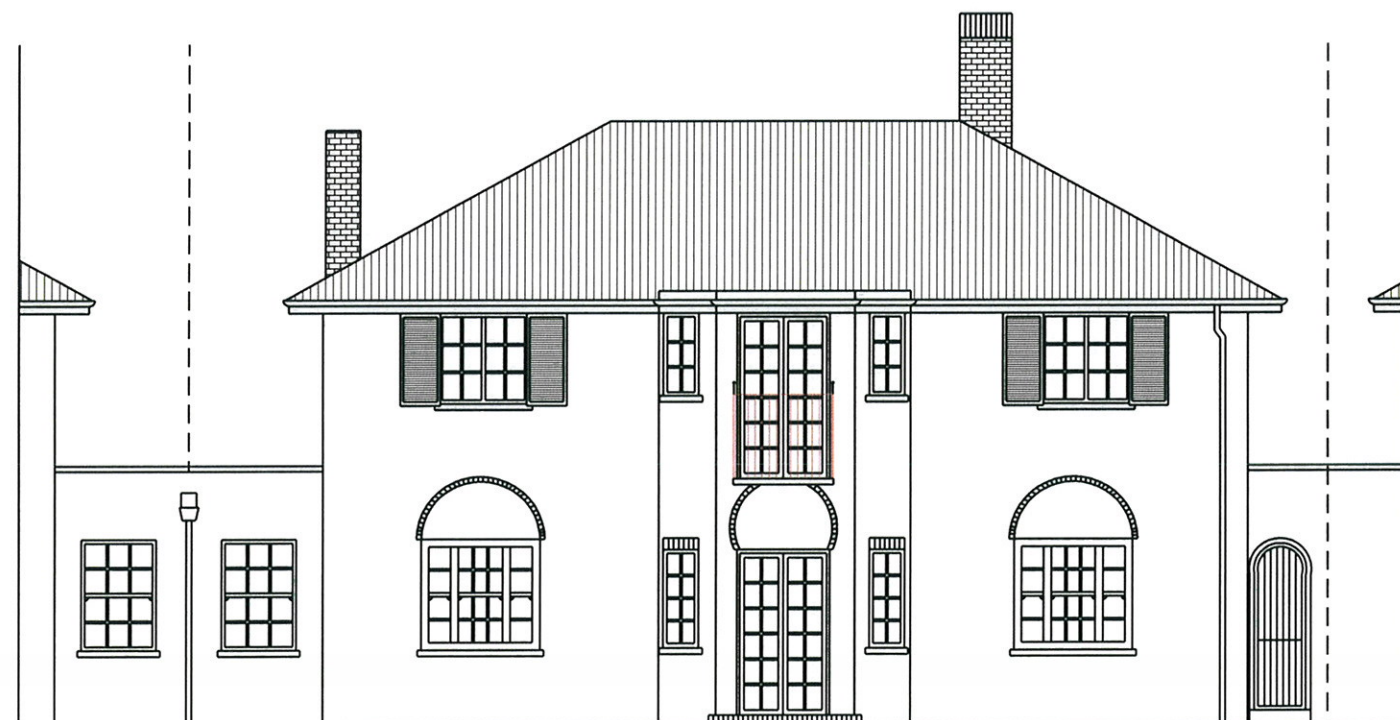

BOUNDARY
LINE

REAR ELEVATION EXISTING

BOUNDARY
LINE



Sheeley & Associates

Chartered Surveyors & Architectural Services

Tel: 020 8508 2001 Fax: 020 8508 5718
36 Church Hill, Loughton, Essex IG10 1LA

www.sheelleyassociates.co.uk

Planning Consultants • Party Wall Awards • Project Managers • Dilapidation Schedules • Building Surveys
Architectural Services • CDM Coordinators (Health & Safety) • Development Consultants

TITLE: REAR ELEVATION/ SECTION A-A
EXISTING

SCALE: 1:100 / 1:1250 @ A3 DATE: 10th January 2011

JOB NO: ATNS/ 1909/ EX03 DRAWN BY: ATNS

2 ELLERDALE CLOSE,
HAMPSTEAD, NW3 6BE

REVISION:

ISSUED FOR:

