



<div style="border: 2px solid black; border-radius: 15px; padding: 10px; text-align: center;"> <h2 style="margin: 0;"><i>Sheeley &amp; Associates</i></h2> <p style="margin: 0;">Chartered Surveyors &amp; Architectural Services</p> </div> <p style="margin-top: 10px;"> <b>Tel:</b> 020 8508 2001    <b>Fax:</b> 020 8508 5718              36 Church Hill, Loughton, Essex IG10 1LA   <b>www.sheelleyassociates.co.uk</b> </p>	<p><b>TITLE:</b></p> <div style="border: 1px solid black; padding: 5px; text-align: center; font-weight: bold;">GROUND FLOOR PROPOSED</div> <table border="1" style="width: 100%; border-collapse: collapse; margin-top: 5px;"> <tr> <td style="width: 50%;"><b>SCALE:</b> 1:100 / 1:1250 @ A3</td> <td style="width: 50%;"><b>DATE:</b> 9th May 2012</td> </tr> <tr> <td><b>JOB NO:</b> ATNS/ 1909/ PR01</td> <td><b>DRAWN BY:</b> ATNS</td> </tr> <tr> <td style="height: 50px; vertical-align: top;">                 2 ELLERDALE CLOSE,                  HAMPSTEAD, NW3 6BE             </td> <td style="vertical-align: top;"> <b>REVISION:</b>    </td> </tr> </table>	<b>SCALE:</b> 1:100 / 1:1250 @ A3	<b>DATE:</b> 9th May 2012	<b>JOB NO:</b> ATNS/ 1909/ PR01	<b>DRAWN BY:</b> ATNS	2 ELLERDALE CLOSE, HAMPSTEAD, NW3 6BE	<b>REVISION:</b>   	<p><b>ISSUED FOR:</b></p> <div style="text-align: center; margin-top: 20px;">   <b>NORTH</b> </div>
<b>SCALE:</b> 1:100 / 1:1250 @ A3	<b>DATE:</b> 9th May 2012							
<b>JOB NO:</b> ATNS/ 1909/ PR01	<b>DRAWN BY:</b> ATNS							
2 ELLERDALE CLOSE, HAMPSTEAD, NW3 6BE	<b>REVISION:</b>   							



10m  
9m  
8m  
7m  
6m  
5m  
4m  
3m  
2m  
1m  
0m

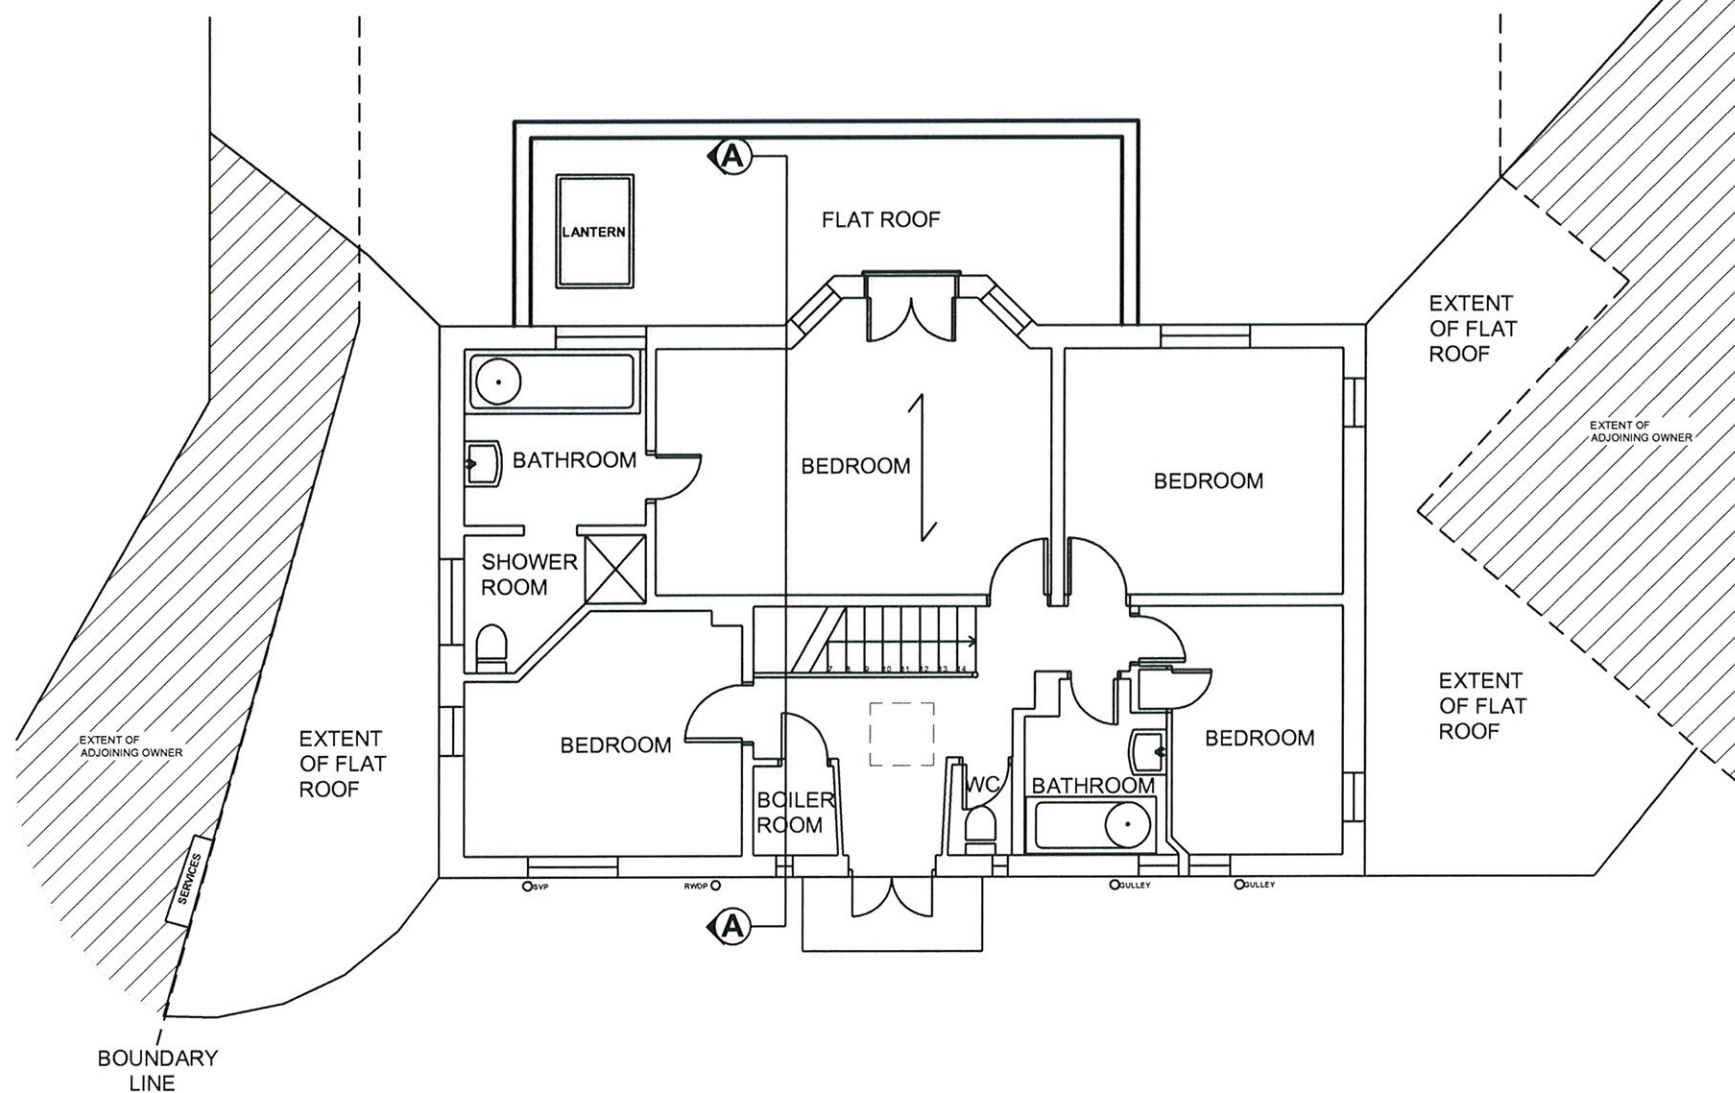

FIRST FLOOR PLAN PROPOSED

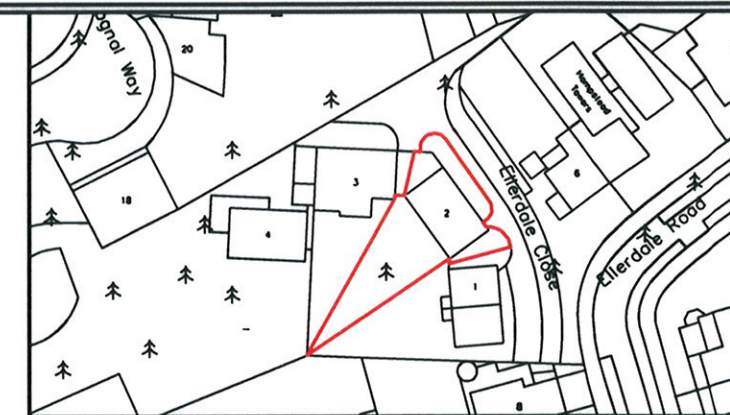

**Sheeley & Associates**

Chartered Surveyors & Architectural Services

Tel: 020 8508 2001 Fax: 020 8508 5718  
36 Church Hill, Loughton, Essex IG10 1LA

[www.sheelleyassociates.co.uk](http://www.sheelleyassociates.co.uk)

Planning Consultants • Party Wall Awards • Project Managers • Dilapidation Schedules • Building Surveys  
Architectural Services • CDM Coordinators (Health & Safety) • Development Consultants

TITLE:  
**FIRST FLOOR PROPOSED**

SCALE: 1:100 / 1:1250 @ A3

DATE: 9th May 2012

JOB NO: ATNS/ 1909/ PR02

DRAWN BY: ATNS

2 ELLERDALE CLOSE,  
HAMPSTEAD, NW3 6BE


REVISION:

ISSUED FOR:







10m  
9m  
8m  
7m  
6m  
5m  
4m  
3m  
2m  
1m  
0m

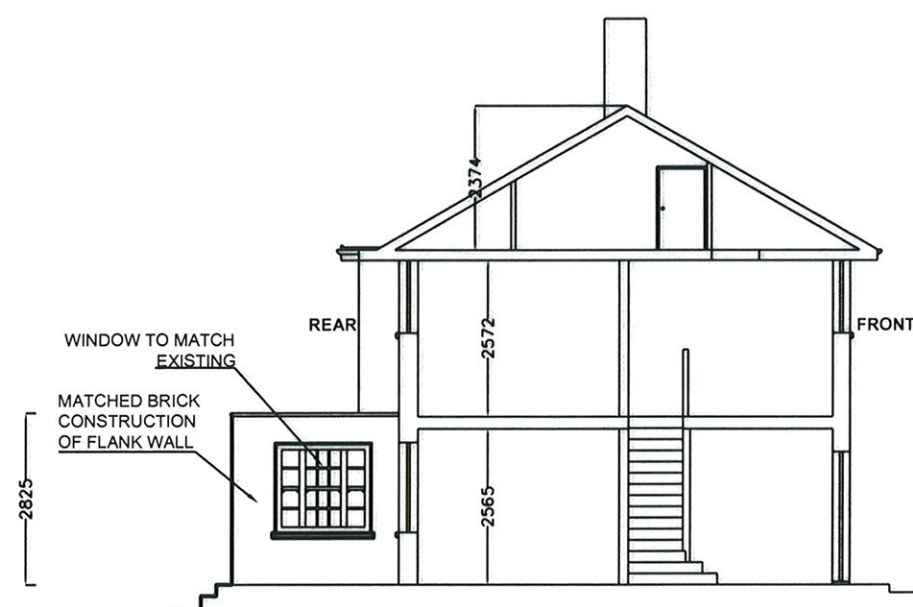

SECTION AA PROPOSED

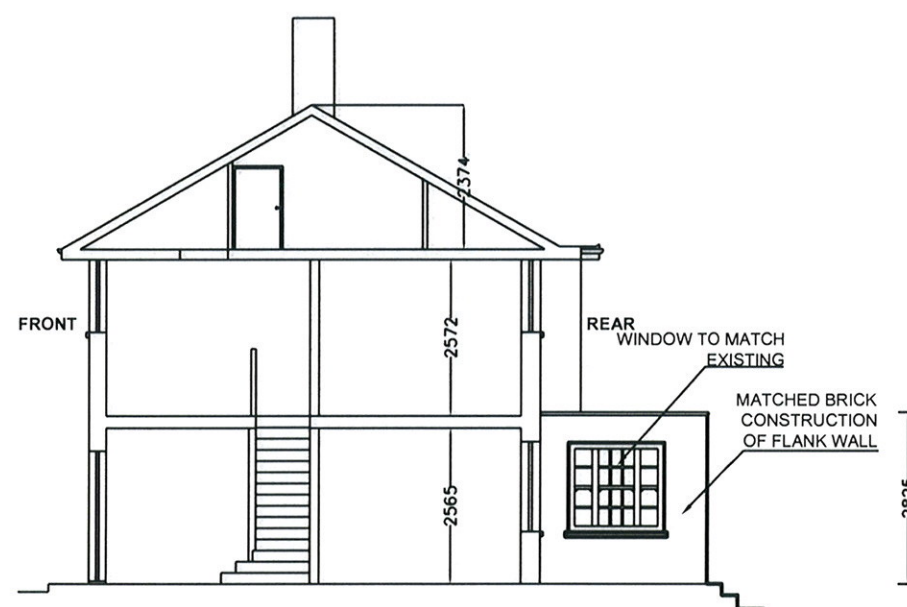

SECTION AA PROPOSED (2)

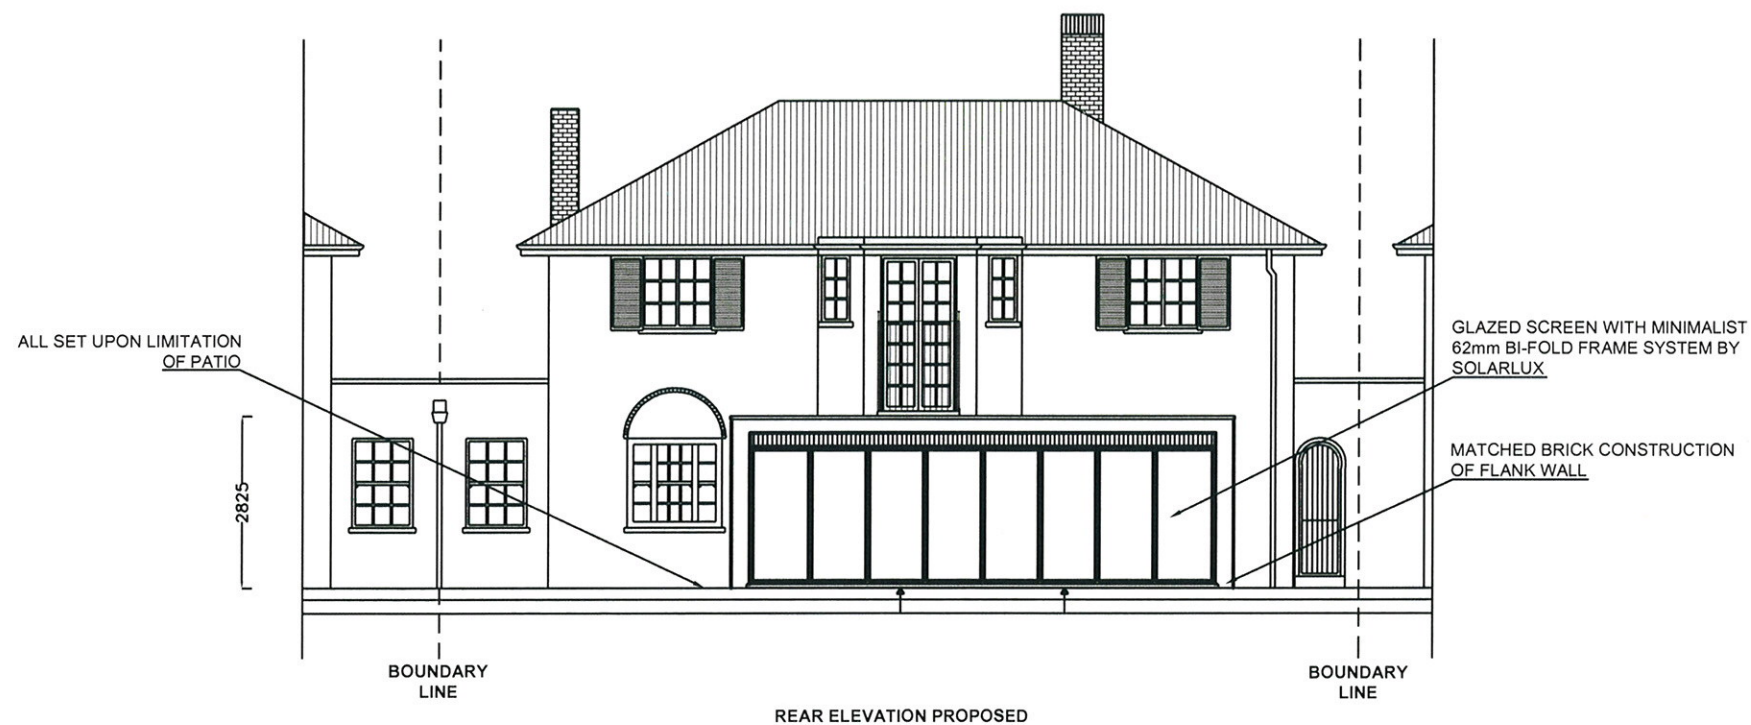

REAR ELEVATION PROPOSED

**Sheeley & Associates**

Chartered Surveyors & Architectural Services

Tel: 020 8508 2001 Fax: 020 8508 5718  
36 Church Hill, Loughton, Essex IG10 1LA

[www.sheelleyassociates.co.uk](http://www.sheelleyassociates.co.uk)

Planning Consultants • Party Wall Awards • Project Managers • Dilapidation Schedules • Building Surveys  
Architectural Services • CDM Coordinators (Health & Safety) • Development Consultants

TITLE: SECTION A-A/ REAR ELEVATION PROPOSED

SCALE: 1:100 / 1:1250 @ A3

DATE: 9th May 2012

JOB NO: ATNS/ 1909/ PR03

DRAWN BY: ATNS



2 ELLERDALE CLOSE,  
HAMPSTEAD, NW3 6BE

REVISION:

ISSUED FOR:





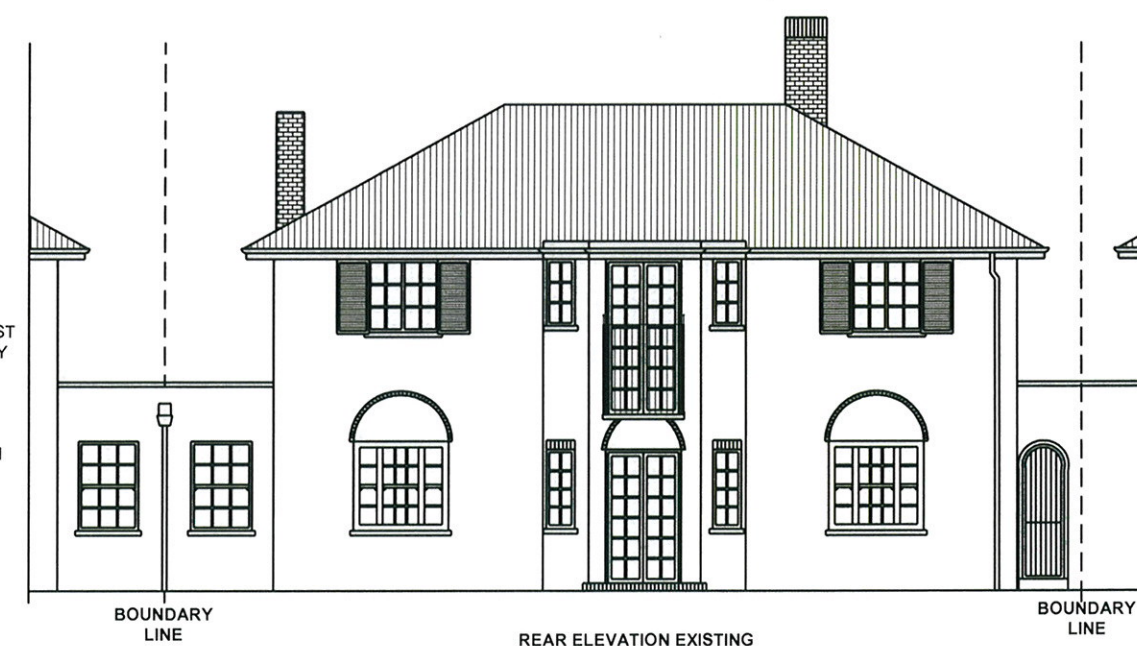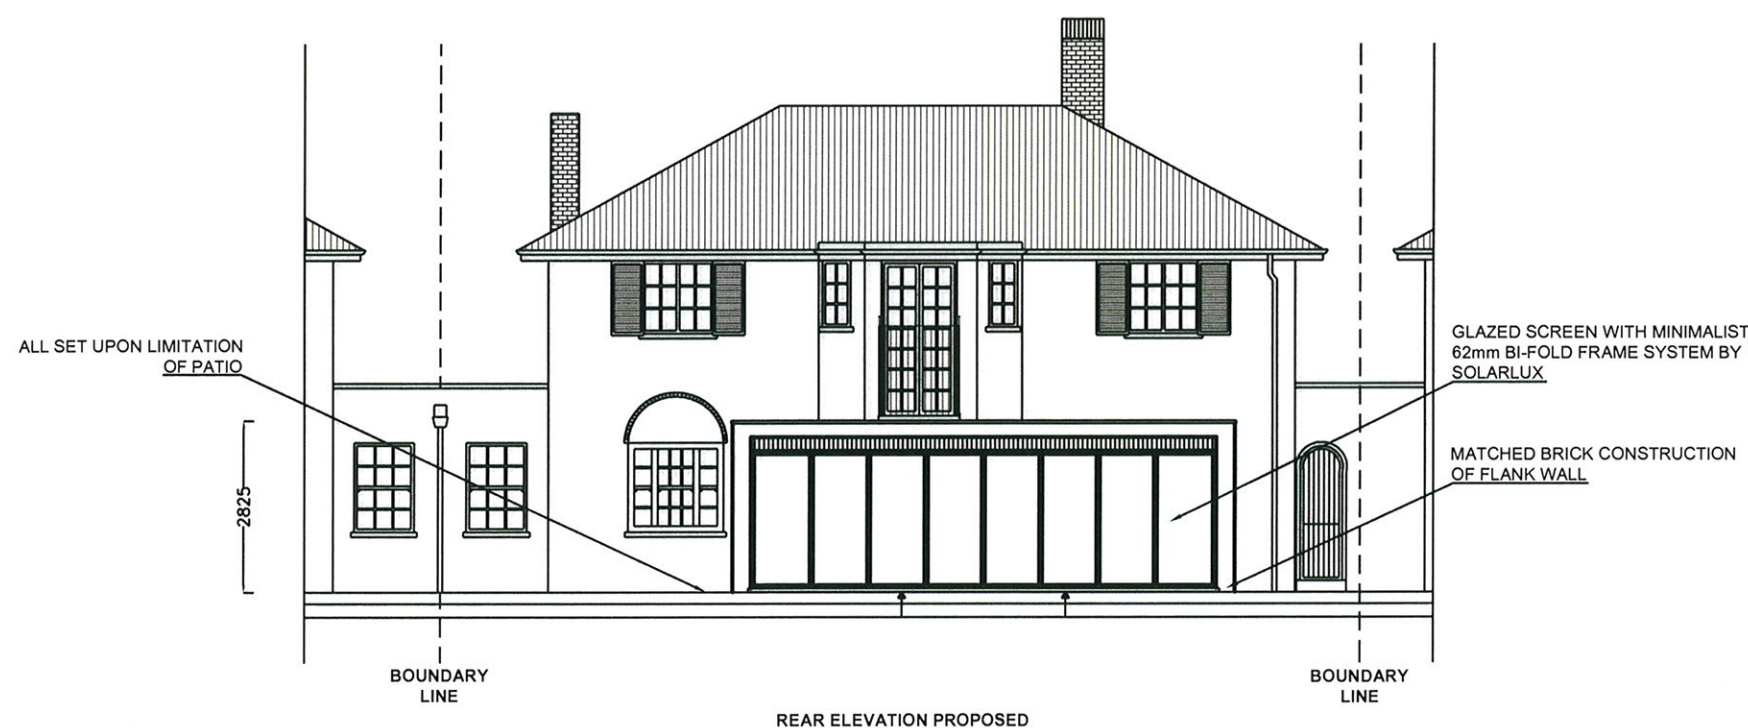

**Sheeley & Associates**

Chartered Surveyors & Architectural Services

Tel: 020 8508 2001 Fax: 020 8508 5718  
36 Church Hill, Loughton, Essex IG10 1LA

[www.sheelleyassociates.co.uk](http://www.sheelleyassociates.co.uk)

Planning Consultants • Party Wall Awards • Project Managers • Dilapidation Schedules • Building Surveys  
Architectural Services • CDM Coordinators (Health & Safety) • Development Consultants

TITLE: REAR ELEVATION EXISTING/  
PROPOSED

SCALE: 1:100 / 1:1250 @ A3

DATE: 9th May 2012

JOB NO: ATNS/ 1909/ PR03

DRAWN BY: ATNS

2 ELLERDALE CLOSE,  
HAMPSTEAD, NW3 6BE

REVISION:

ISSUED FOR:

