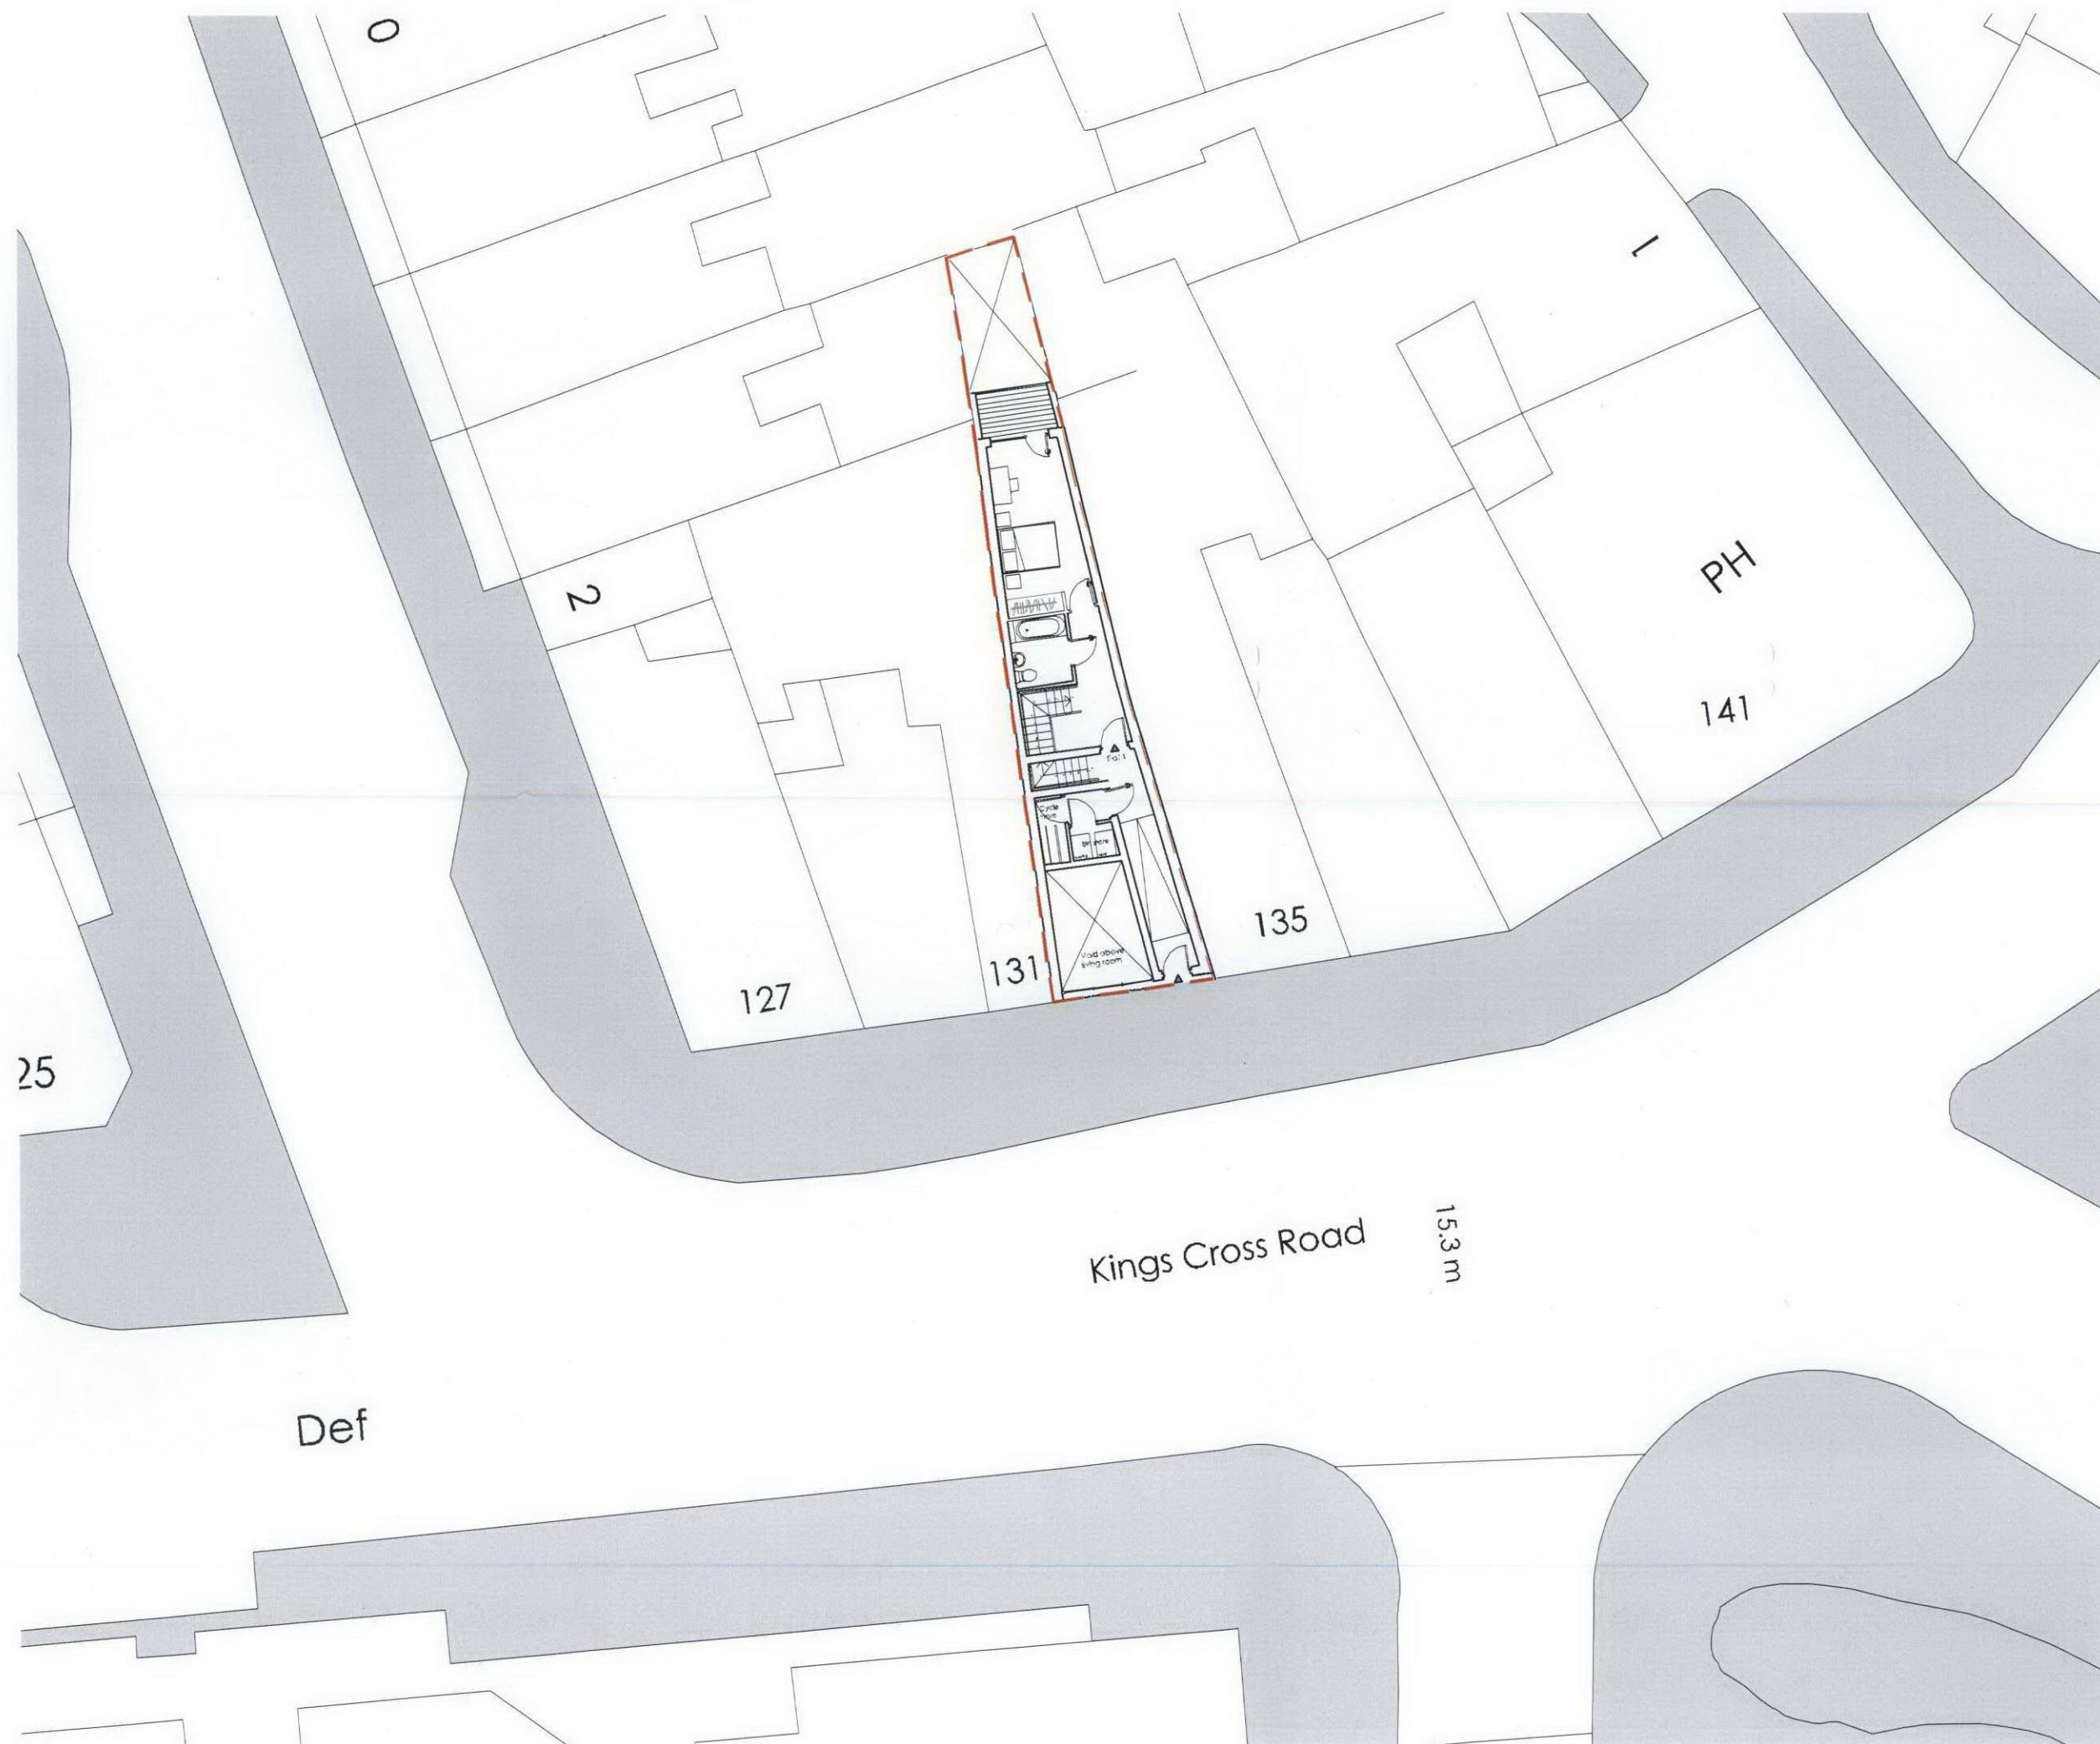


- Notes:**
1. Copyright of this drawing remains the sole property of Bellis Cooley Architects unless otherwise assigned in writing.
 2. Do not scale from this drawing. Figure dimensions are to be worked in all cases with any discrepancies reported to the Architect prior to commencement of any work.
 3. Setting-out is based on outline survey only. All dimensions to be checked on site prior to construction/erection.

B	Amended Plans submitted to Planning	AT	20-04-12
A	Plans updated to reflect Planning Authority comments	AT	20-04-12
Rev.	Description	By	Date

Bellis Cooley Architects

Studio 201 18 Bellway Gardens London EC1N 7RJ
 (t) 020 3176 4481 www.belliscooley.com

CONTRACT

Redevelopment of
 133 Kings Cross Road WC1X 9BJ

DRAWING TITLE

Proposed Site Plan

DRAWN BY	DATE	CHECKED
AT	Feb 2012	RC
SCALE	SCE	STATUS
1:100	A1	Planning
DRAWING No	REV	
0548 - 100	B	