



Notes

1. Copyright of this drawing remains the sole property of Bellis Cooley Architects unless otherwise agreed in writing.
2. Do not scale from this drawing. Figure dimensions are to be worked in all cases with any discrepancies reported to the Architect prior to commencement of any work.
3. Setting out is based on existing survey only. All dimensions to be checked on the prior to construction/fixing.

 

Scale: 1:50

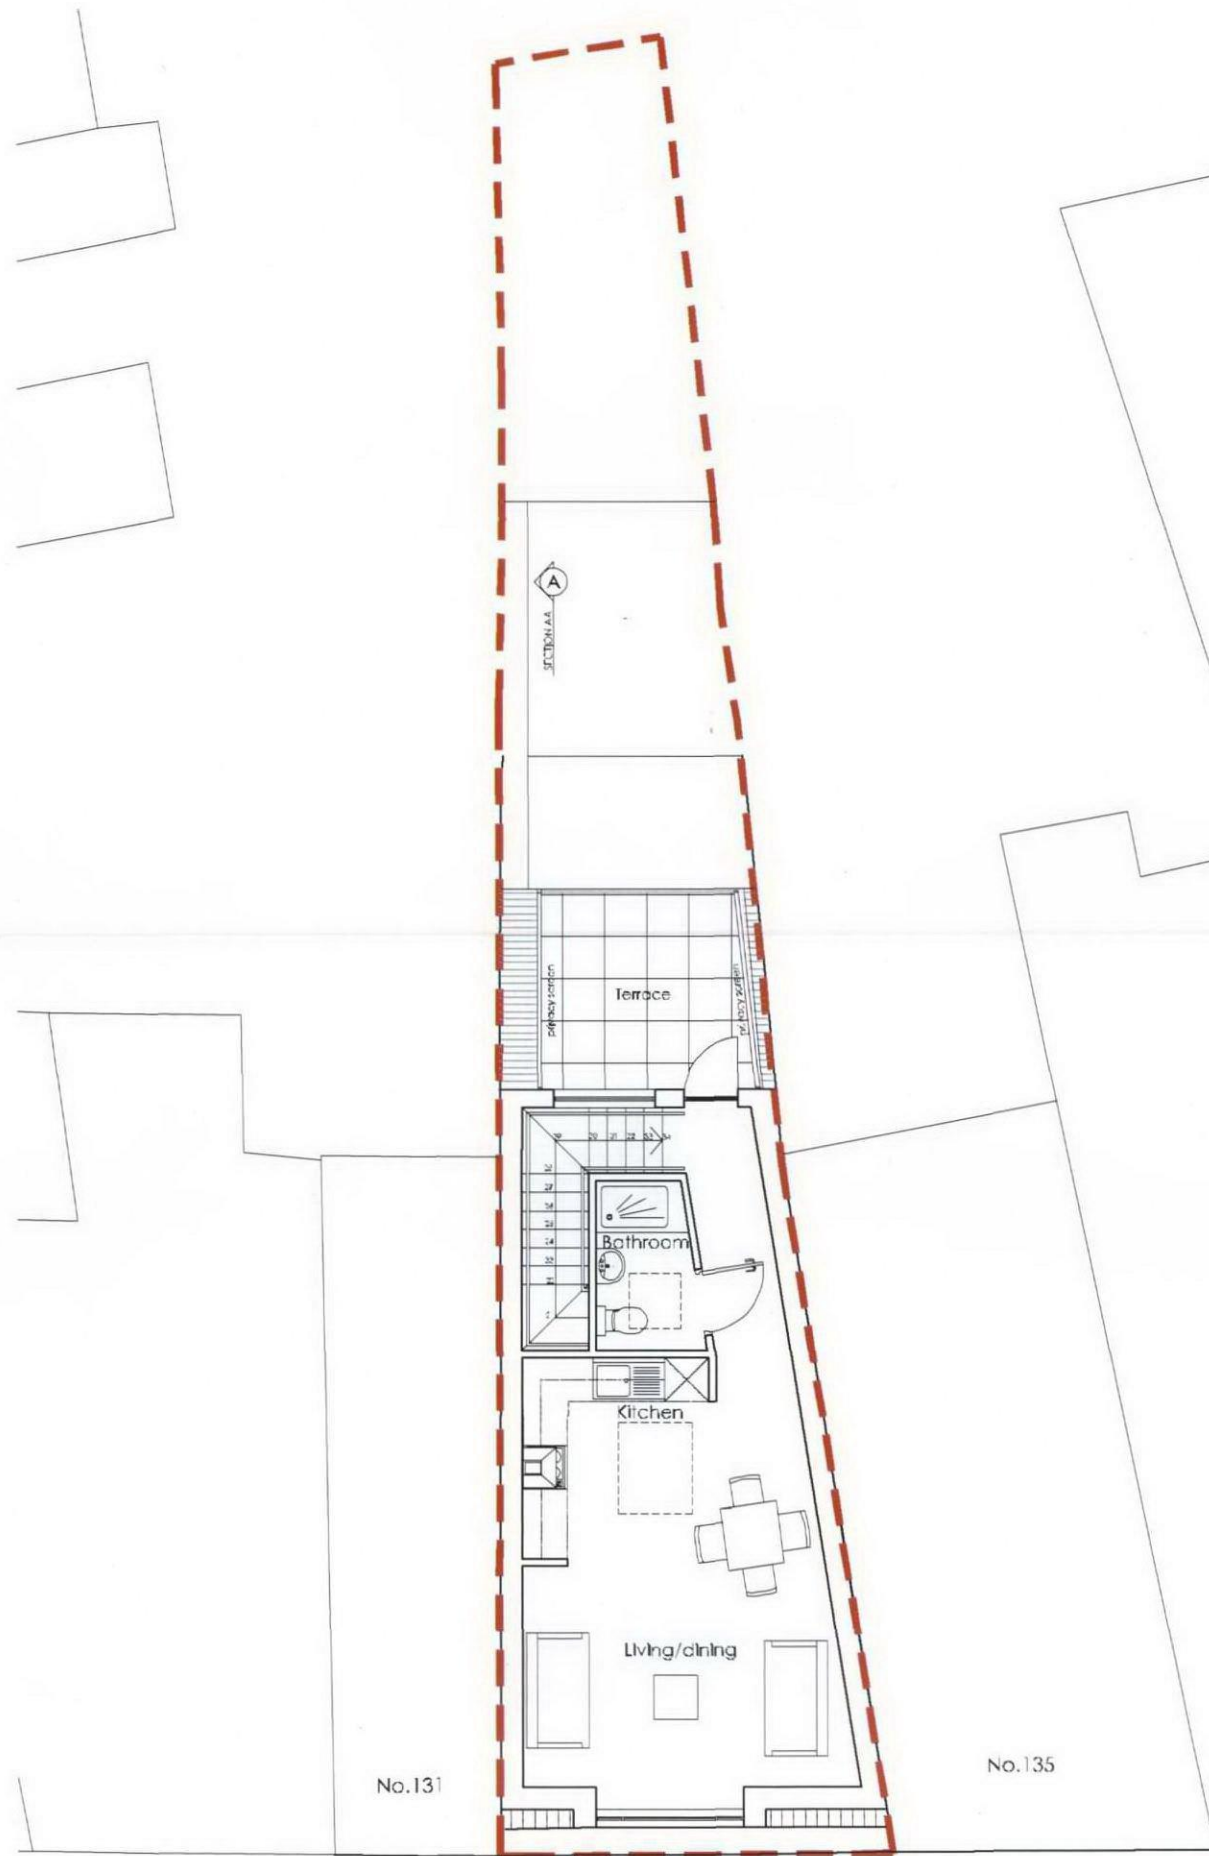

1 Third Floor

2 Roof Plan

at	Amended Plans submitted to Planning	AT 1004017
A	Plans updated to reflect Planning Authority comments	AT 1004017
Rev.	Description	By Date

Bellis Cooley Architects

Studio 201 16 Baldwins Gardens London EC1N 7RU
t: 020 3178 4481 www.belliscooley.com

CONTRACT

Redevelopment of
133 Kings Cross Road WC1X 9BJ

DRAWING TITLE

Proposed Plans

DRAWN BY	DATE	CHECKED
AT	Feb 2012	RC
SCALE	SEP	STATUS
1:50	A1	Planning

DRAWING NO. REV.

0548 - 103 8