


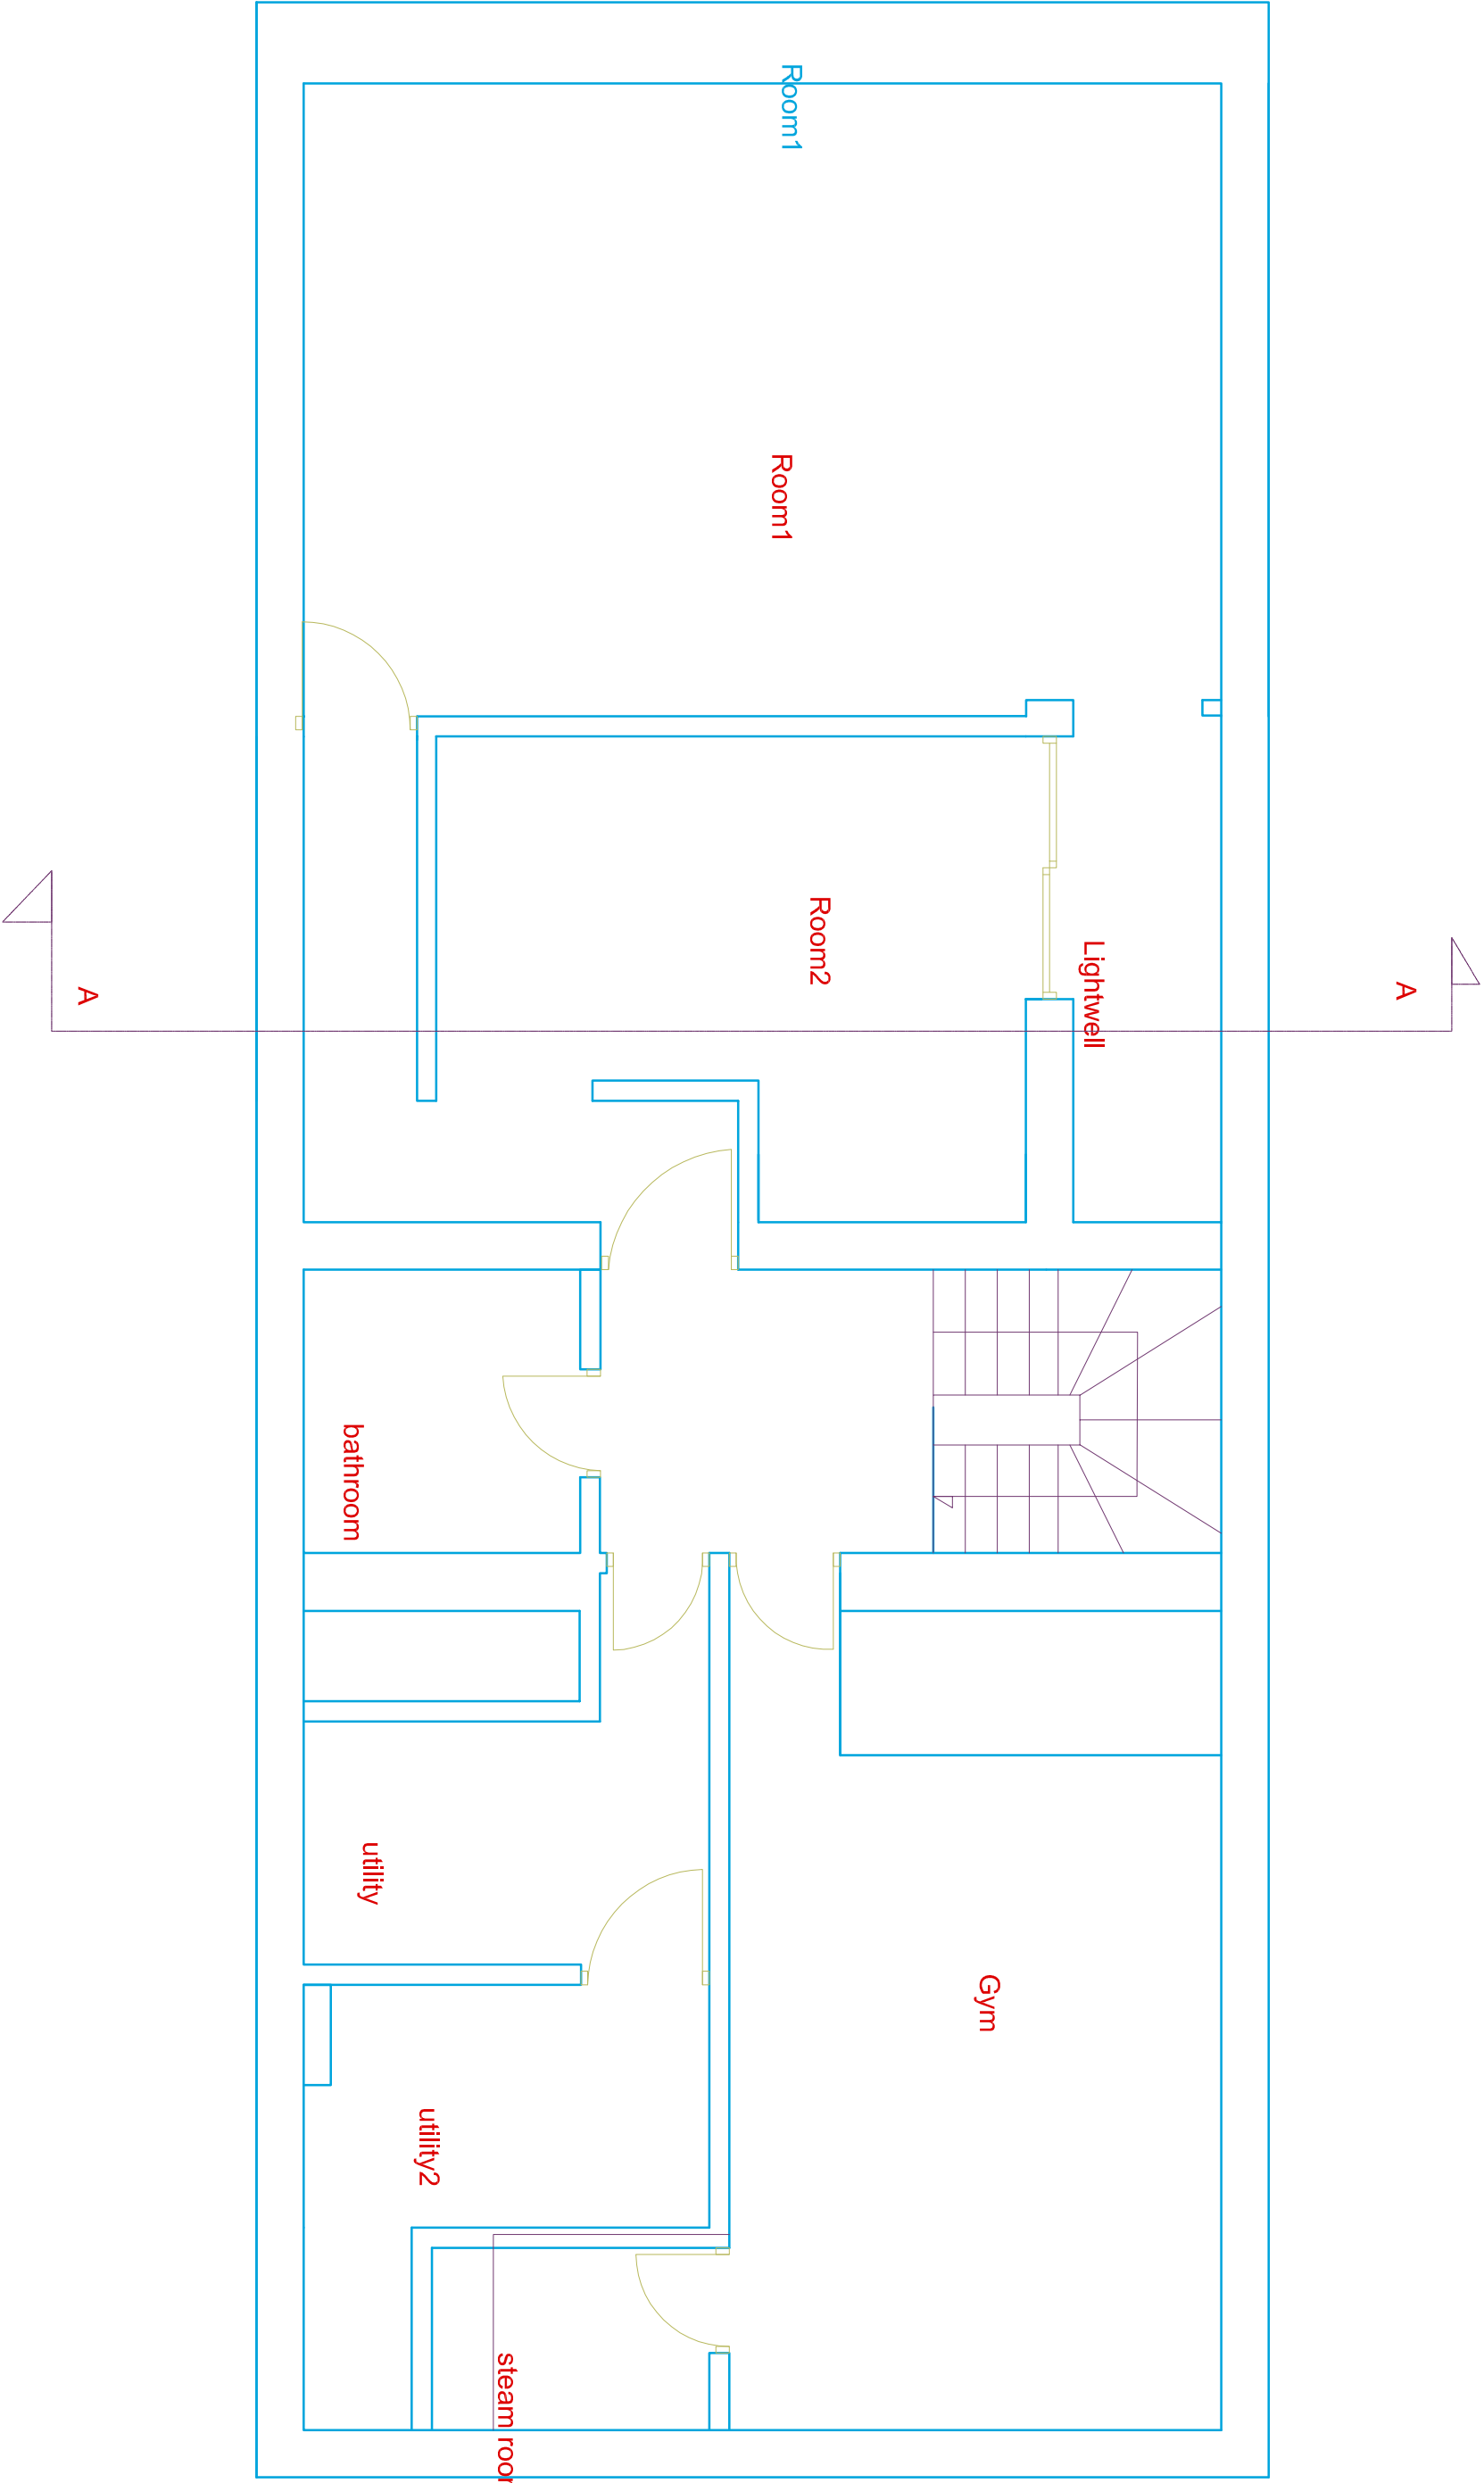

37b Greville Rd  
London NW6 5JB


Drawing PL 12 08 01  
Existing Basement Floor

May 2012  
Scale 1:50

CAPE CONSTRUCTION  
DESIGN & BUILD

email:info@capeconstruction.net  
Web:www.capeconstruction.net  
10 Grange Road, London N6 4AP  
TEL:0208 348 1080, Mobile:07725304556

NO DIMENSIONS TO BE SCALED FROM THIS  
DRAWINGS USE FIGURED DIMENSIONS ONLY  
THIS DRAWING IS COPYRIGHT. DO NOT REPRODUCE  
IT WITHOUT WRITTEN PERMISSION

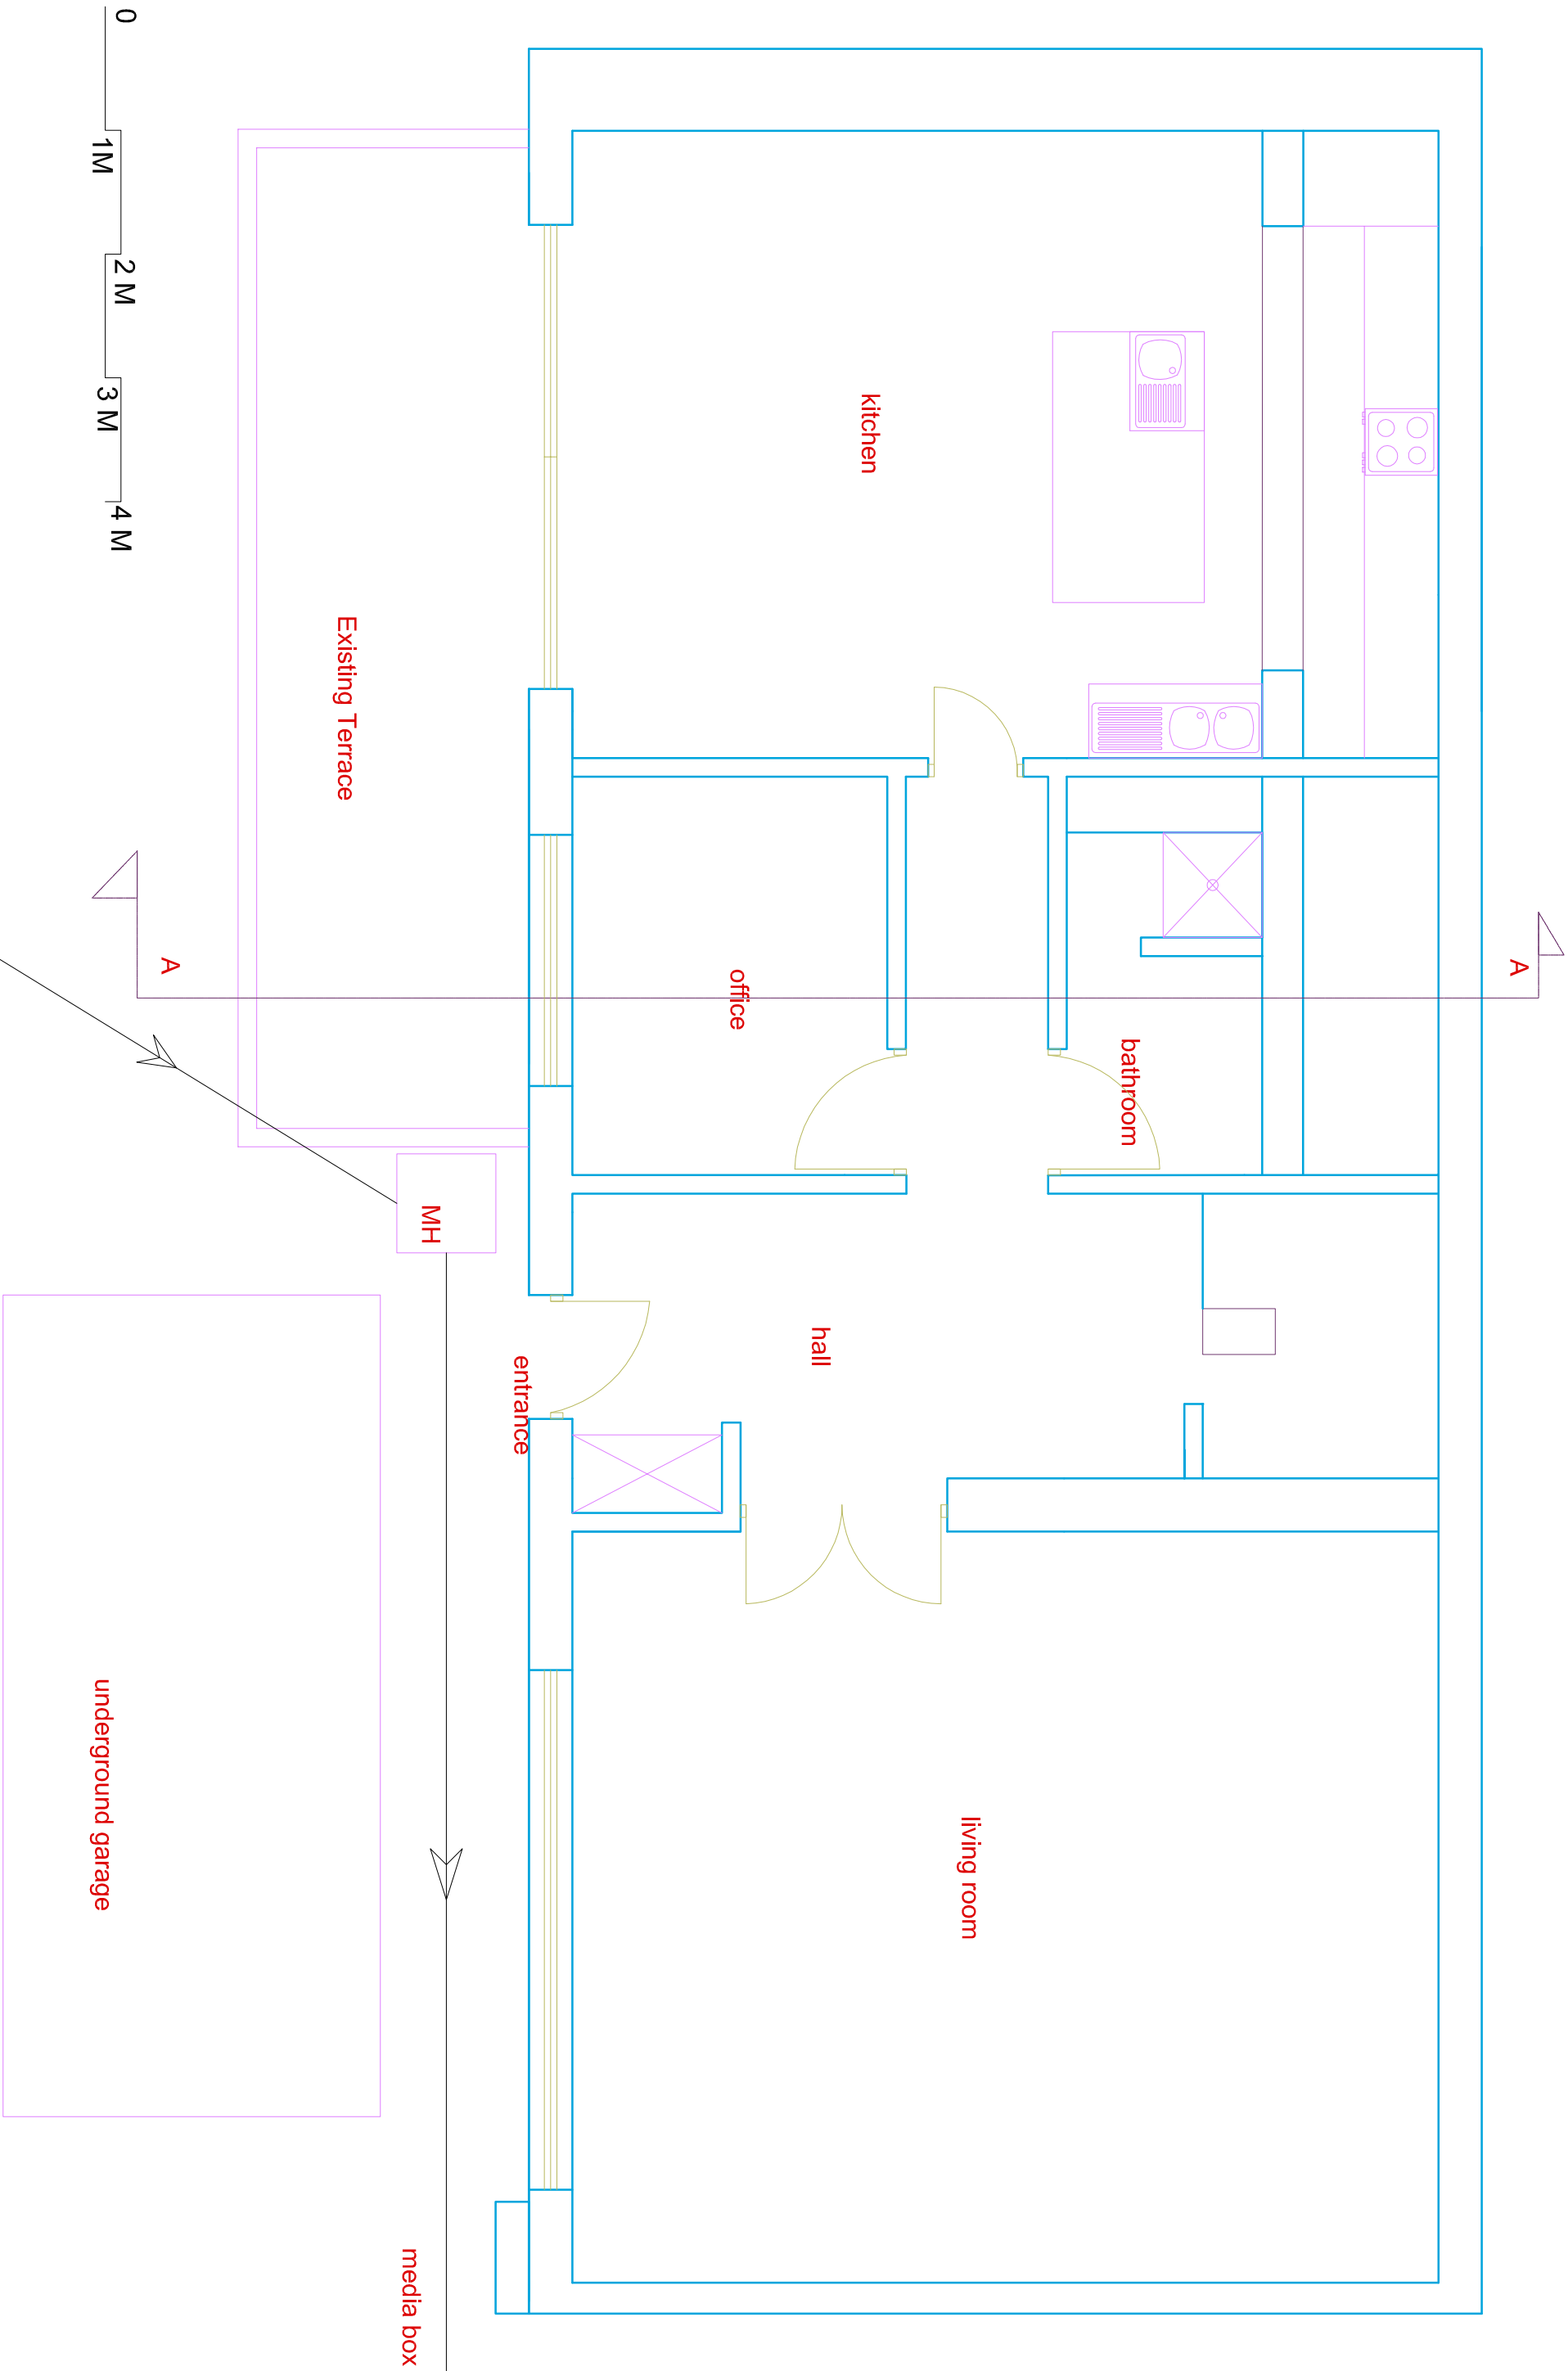

37b Greville Rd  
London NW6 5JB


Drawing PL 12 08 02  
Existing Ground Floor

May 2012  
Scale 1:50

CAPE CONSTRUCTION  
DESIGN & BUILD

email:info@capeconstruction.net  
Web:www.capeconstruction.net  
10 Grange Road, London N6 4AP  
TEL:0208 348 1080, Mobile:07725304556

NO DIMENSIONS TO BE SCALED FROM THIS  
DRAWINGS USE FIGURED DIMENSIONS ONLY  
THIS DRAWING IS COPYRIGHT. DO NOT REPRODUCE  
IT WITHOUT WRITTEN PERMISSION

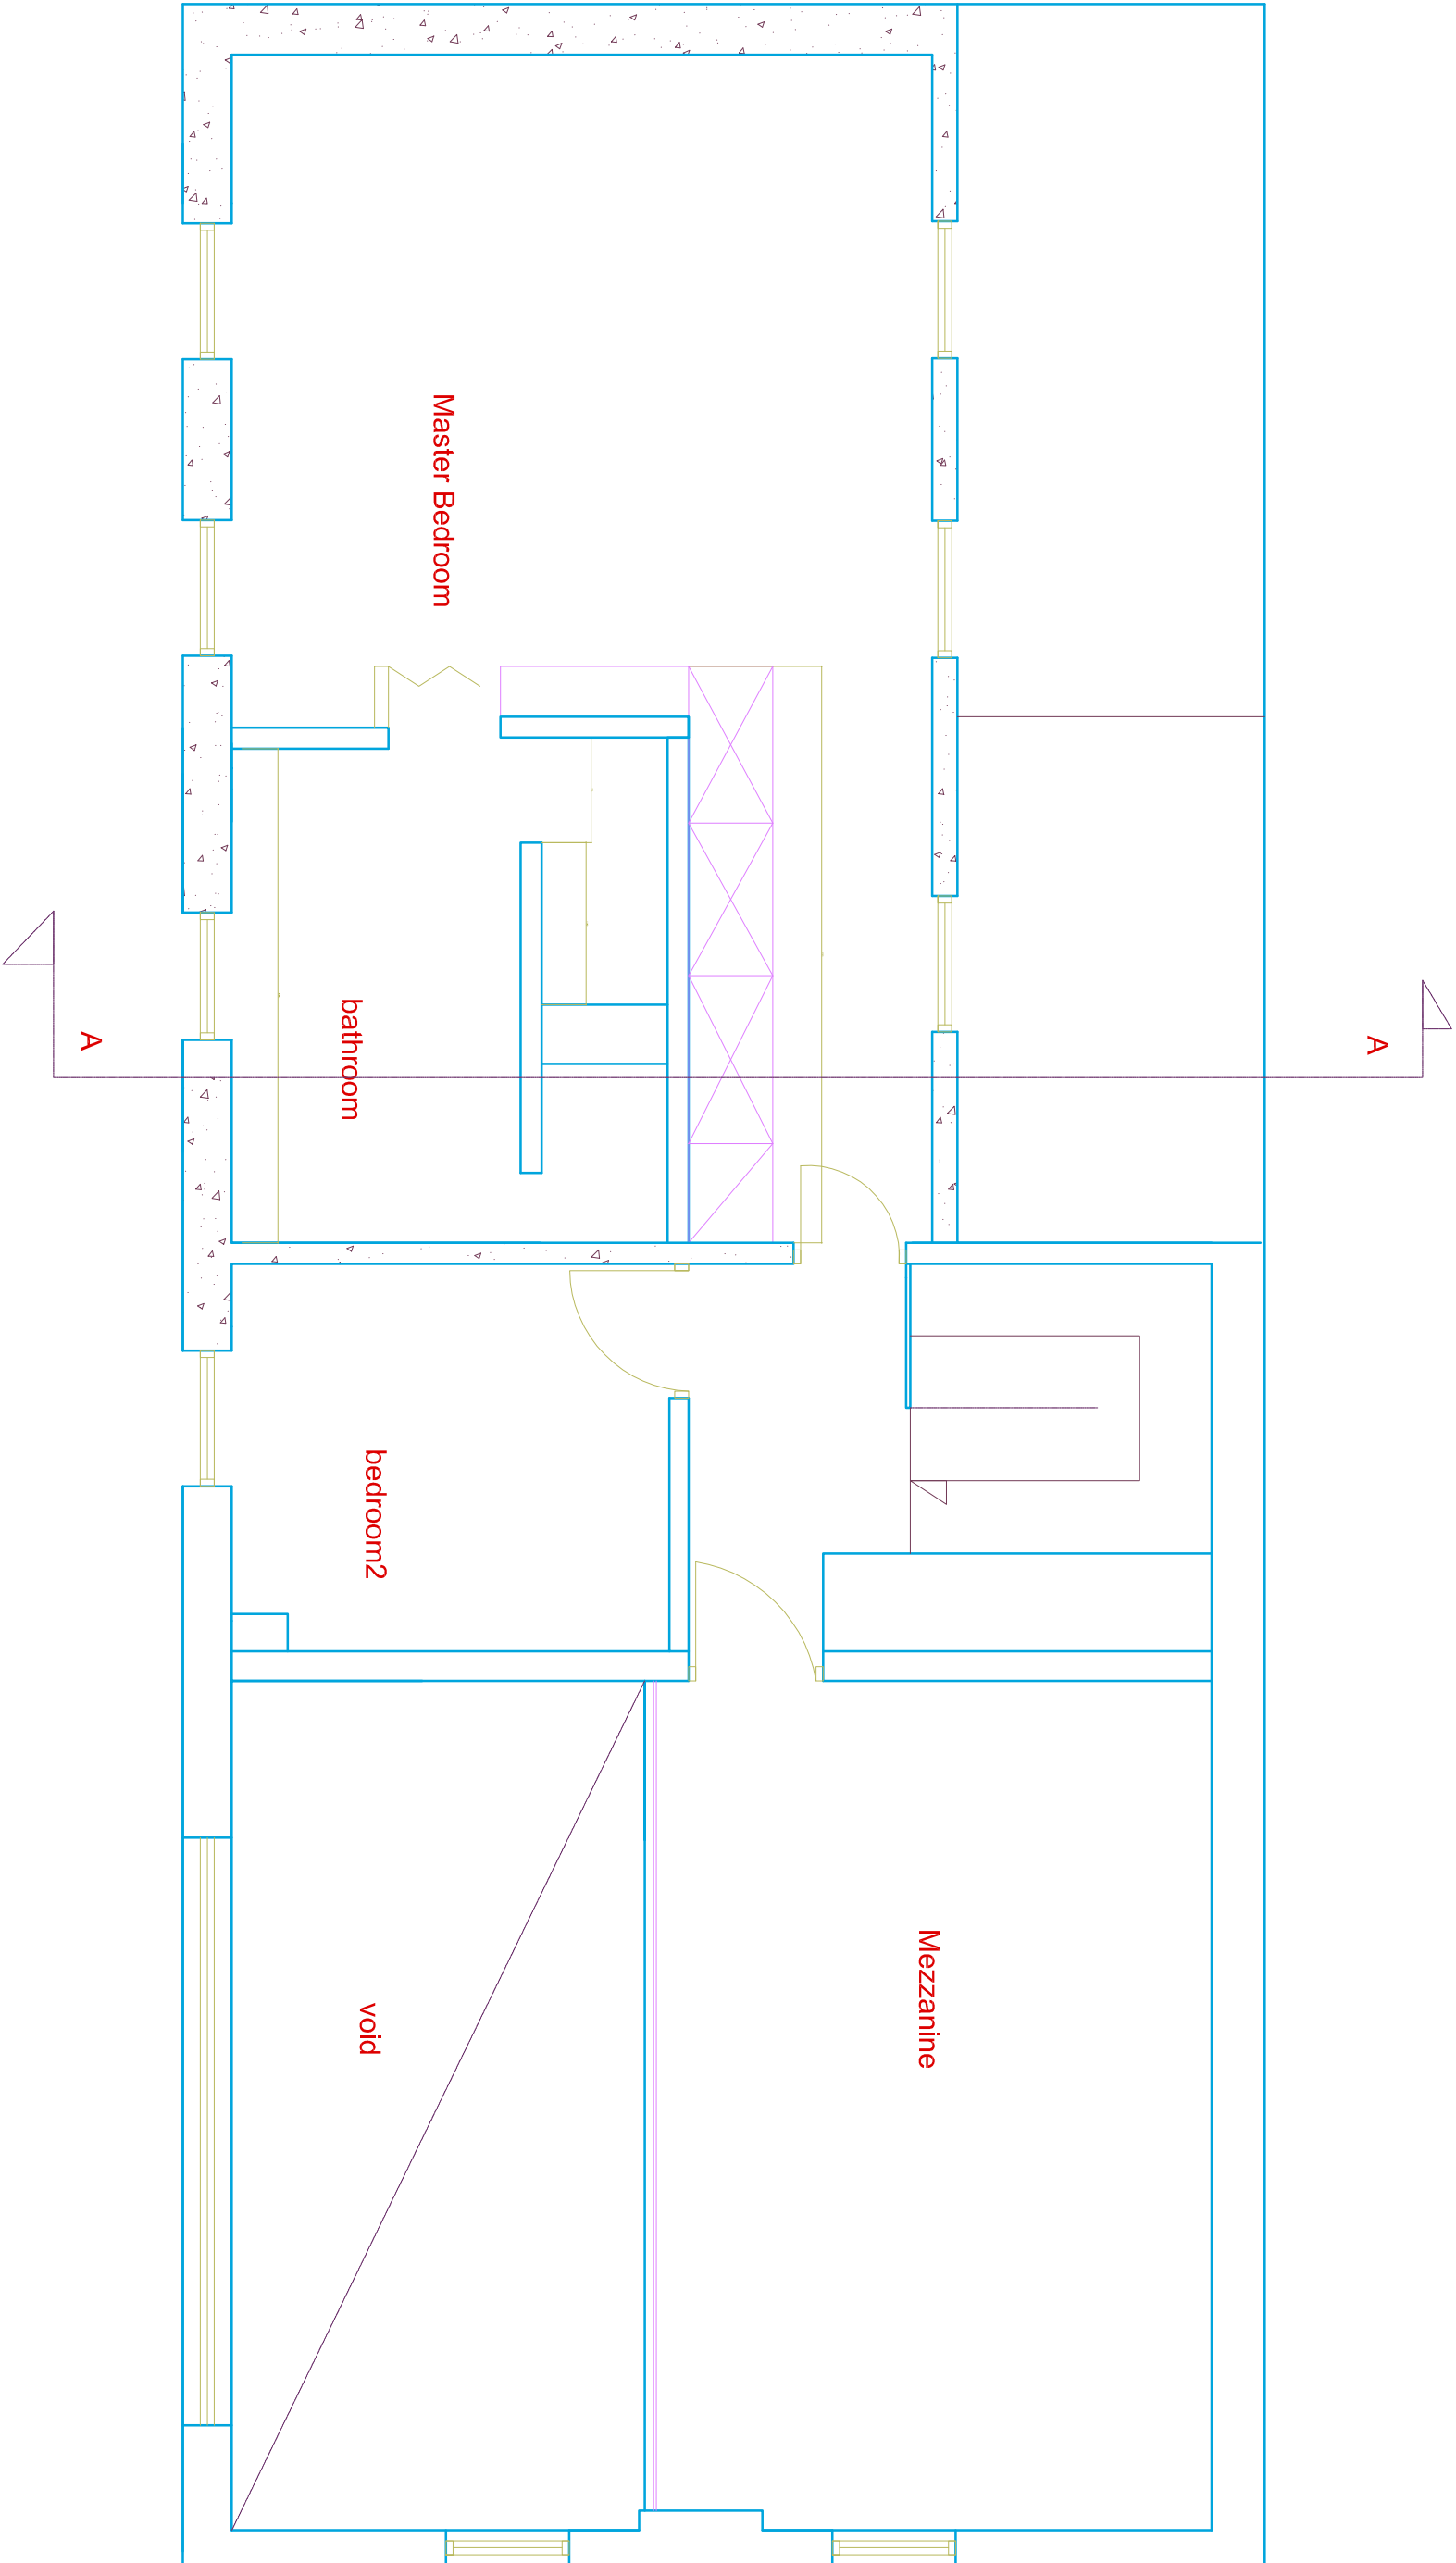

37b Greville Rd  
London NW6 5JB


Drawing PL 12 08 03  
Existing First Floor

May 2012  
Scale 1:50

CAPE CONSTRUCTION  
DESIGN & BUILD

email:info@capeconstruction.net  
Web:www.capeconstruction.net  
10 Grange Road, London N6 4AP  
TEL:0208 348 1080, Mobile:07725304556

NO DIMENSIONS TO BE SCALED FROM THIS  
DRAWINGS USE FIGURED DIMENSIONS ONLY  
THIS DRAWING IS COPYRIGHT. DO NOT REPRODUCE  
IT WITHOUT WRITTEN PERMISSION

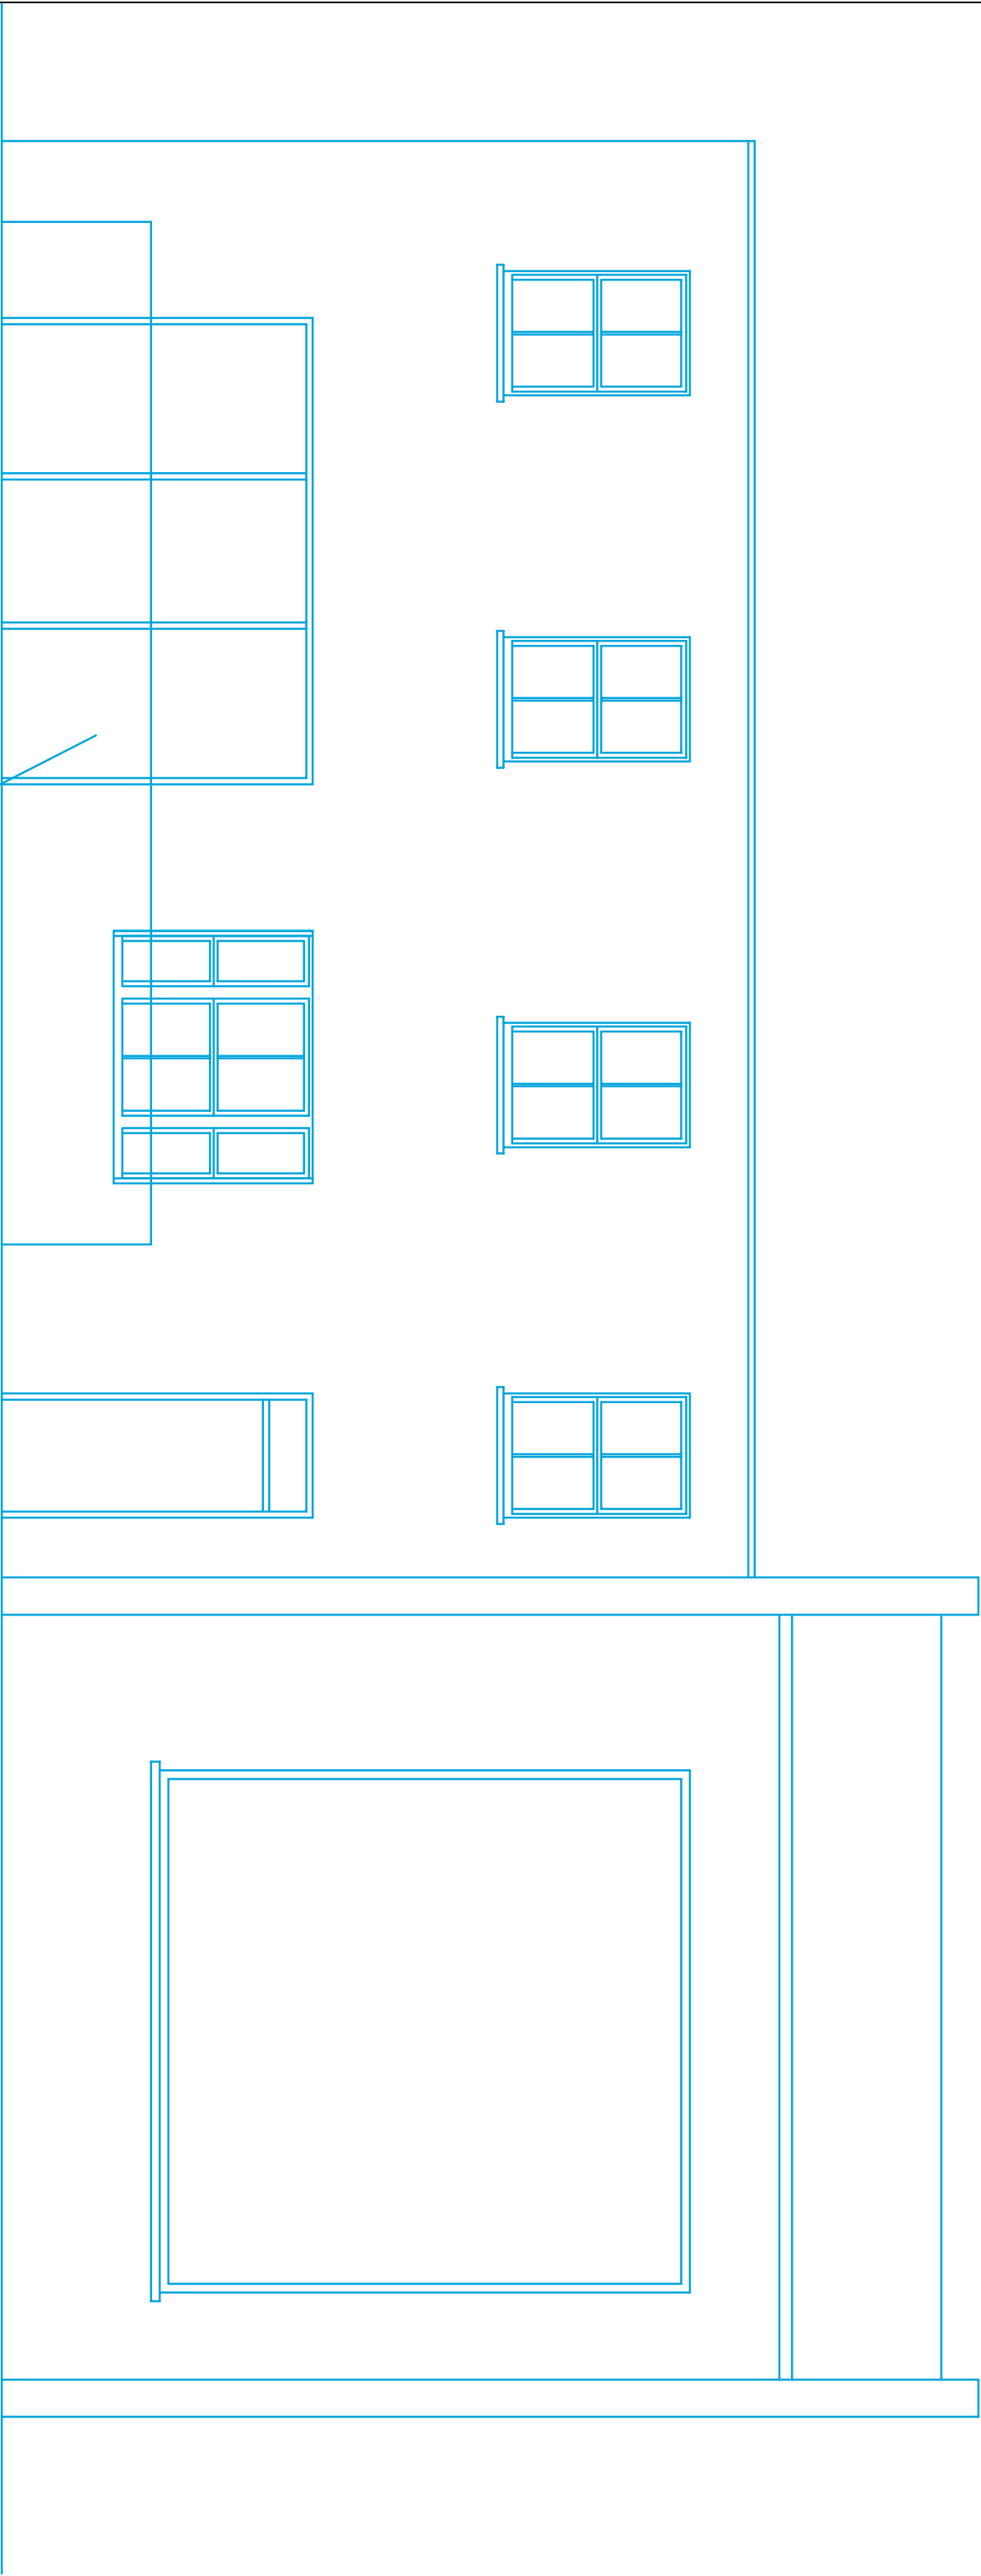

0 1 M 2 M 3 M 4 M

Existing Terrace and dwarf wall

37b Greville Rd  
London NW6 5JB

Drawing EL 12 08 01

Existing Front Elevation

May 2012

Scale 1:50


CAPE CONSTRUCTION

DESIGN & BUILD

email:info@capeconstruction.net  
Web:www.capeconstruction.net

10 Grange Road, London N6 4AP  
TEL:0208 348 1080, Mobile:07725304556

NO DIMENSIONS TO BE SCALED FROM THIS  
DRAWINGS USE FIGURED DIMENSIONS ONLY  
THIS DRAWING IS COPYRIGHT. DO NOT REPRODUCE  
IT WITHOUT WRITTEN PERMISSION

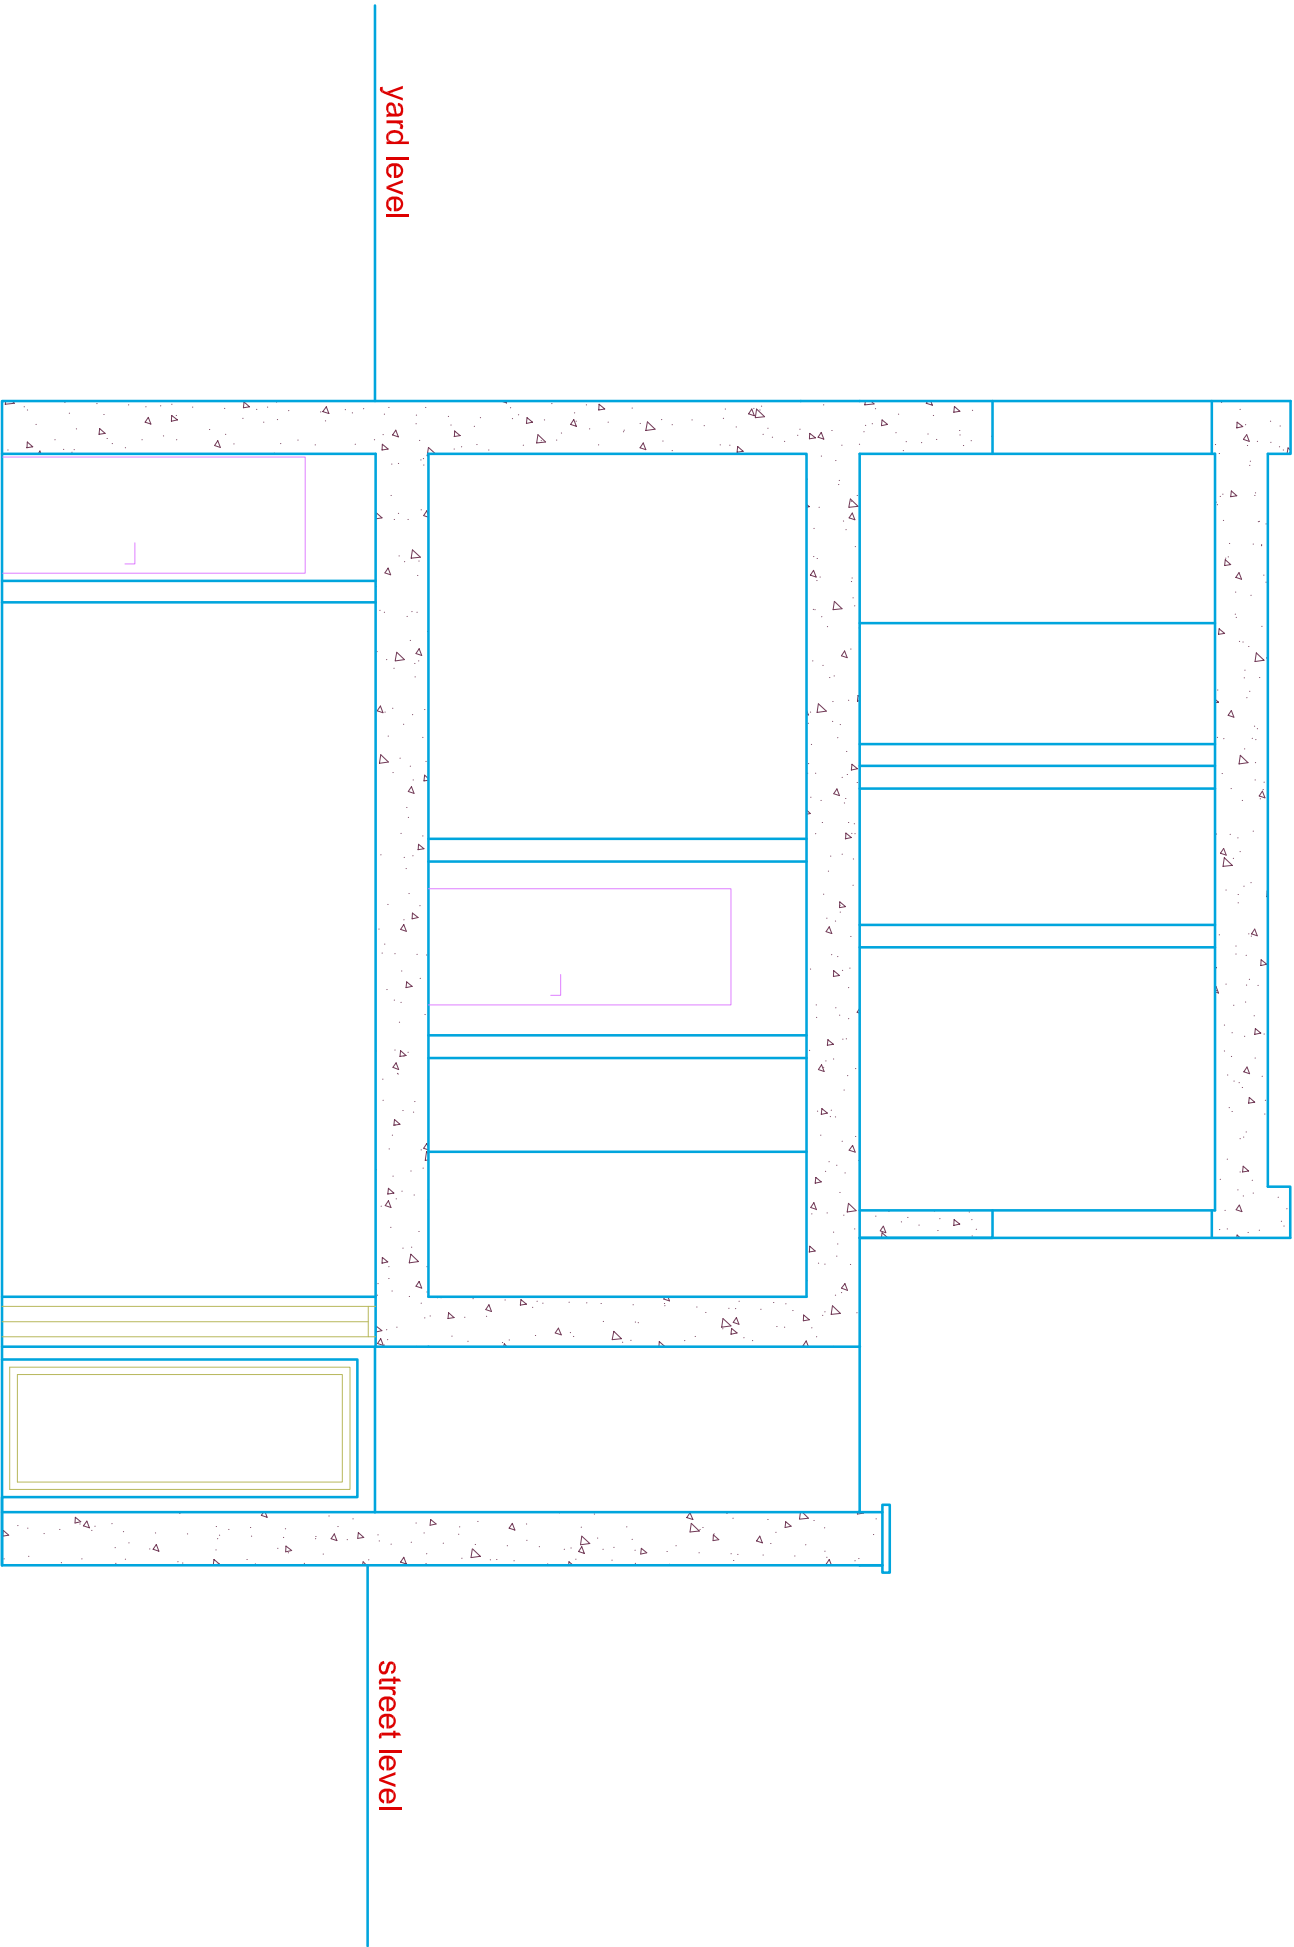

0 1 M 2 M 3 M 4 M

37b Greville Rd  
London NW6 5JB

Drawing SE 12 08 01  
Existing Section A - A

May 2012  
Scale 1:50

CAPE CONSTRUCTION  
DESIGN & BUILD

email:info@capeconstruction.net  
Web:www.capeconstruction.net  
10 Grange Road, London N6 4AP  
TEL:0208 348 1080, Mobile:07725304556

NO DIMENSIONS TO BE SCALED FROM THIS  
DRAWINGS USE FIGURED DIMENSIONS ONLY  
THIS DRAWING IS COPYRIGHT. DO NOT REPRODUCE  
IT WITHOUT WRITTEN PERMISSION