

0 1M 2 M 3 M 4 M

Retaining Walls

New Light well

A

Room1

Room2

Lightwell

Gym

bathroom

utility

utility2

steam room

37b Greville Rd
London NW6 5JB

Drawing PL 12 08 101

Proposed Basement Floor

May 2012

Scale 1:50


CAPE CONSTRUCTION

DESIGN & BUILD

email:info@capeconstruction.net
Web:www.capeconstruction.net

10 Grange Road, London N6 4AP
TEL:0208 348 1080, Mobile:07725304556

NO DIMENSIONS TO BE SCALED FROM THIS
DRAWINGS USE FIGURED DIMENSIONS ONLY
THIS DRAWING IS COPYRIGHT. DO NOT REPRODUCE
IT WITHOUT WRITTEN PERMISSION

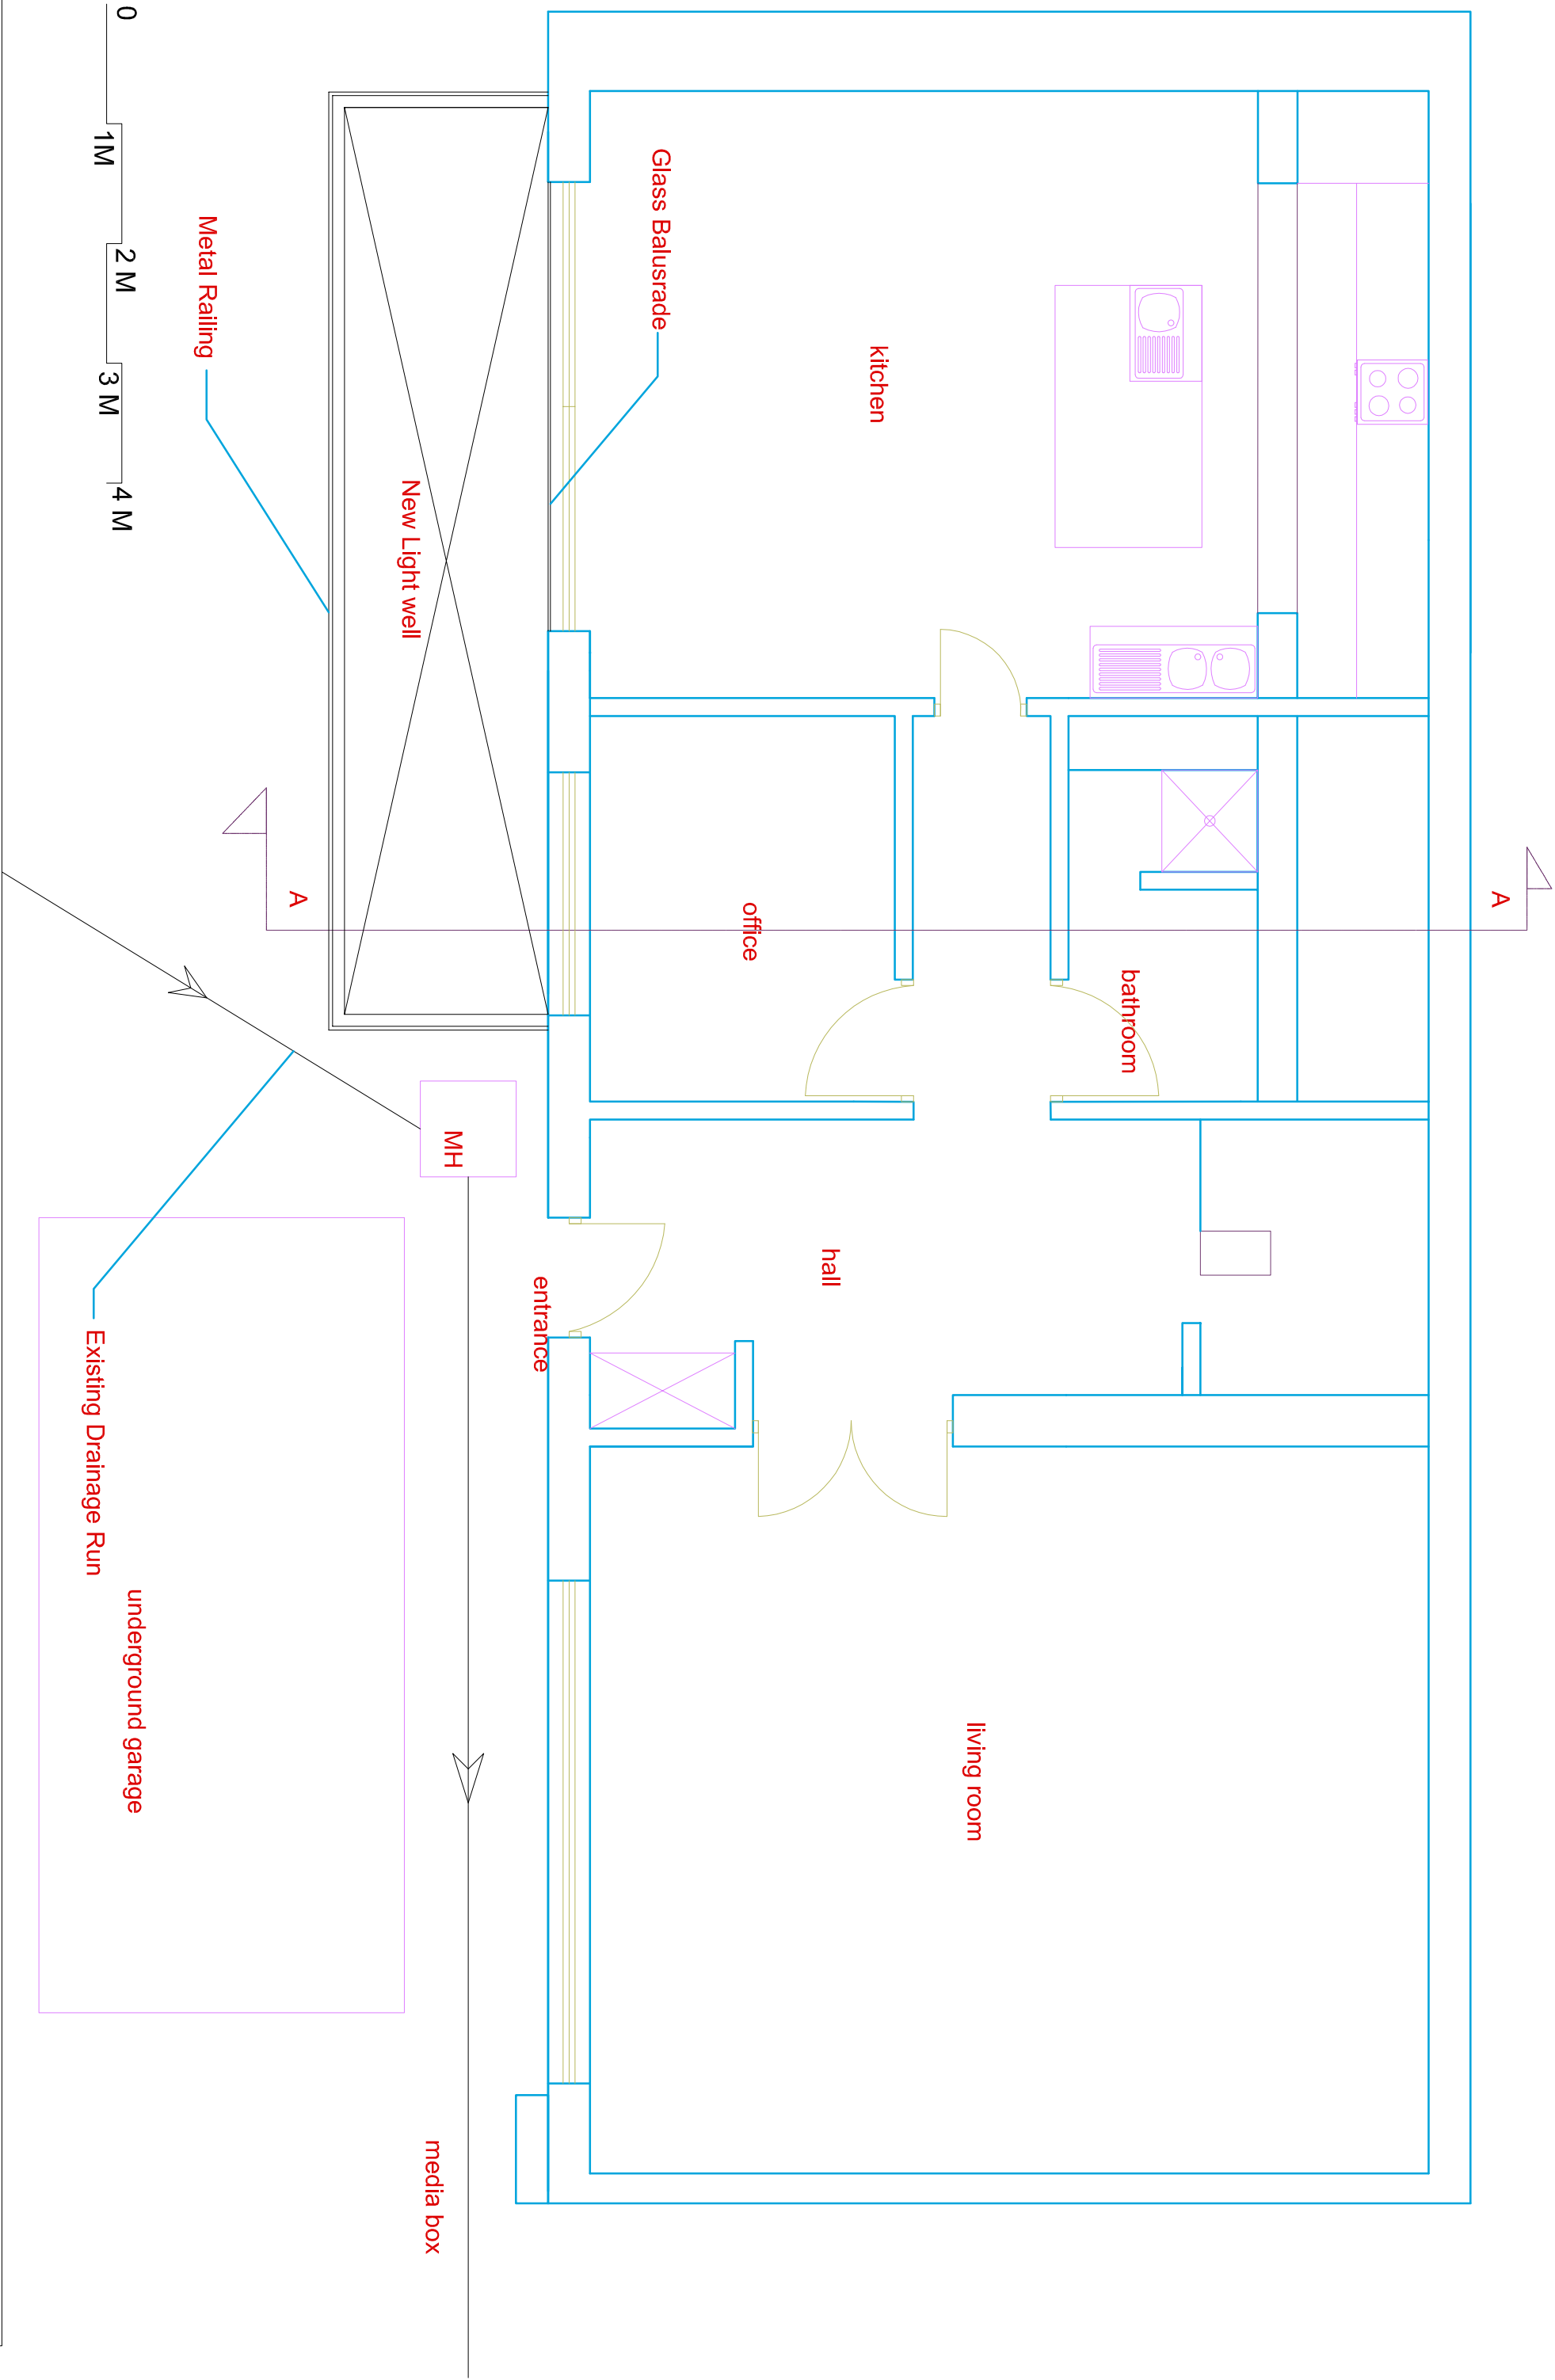

37b Greville Rd
London NW6 5JB


Drawing PL 12 08 102
Proposed Ground Floor

May 2012
Scale 1:50

CAPE CONSTRUCTION
DESIGN & BUILD

email:info@capeconstruction.net
Web:www.capeconstruction.net
10 Grange Road, London N6 4AP
TEL:0208 348 1080, Mobile:07725304556

NO DIMENSIONS TO BE SCALED FROM THIS
DRAWINGS USE FIGURED DIMENSIONS ONLY
THIS DRAWING IS COPYRIGHT. DO NOT REPRODUCE
IT WITHOUT WRITTEN PERMISSION

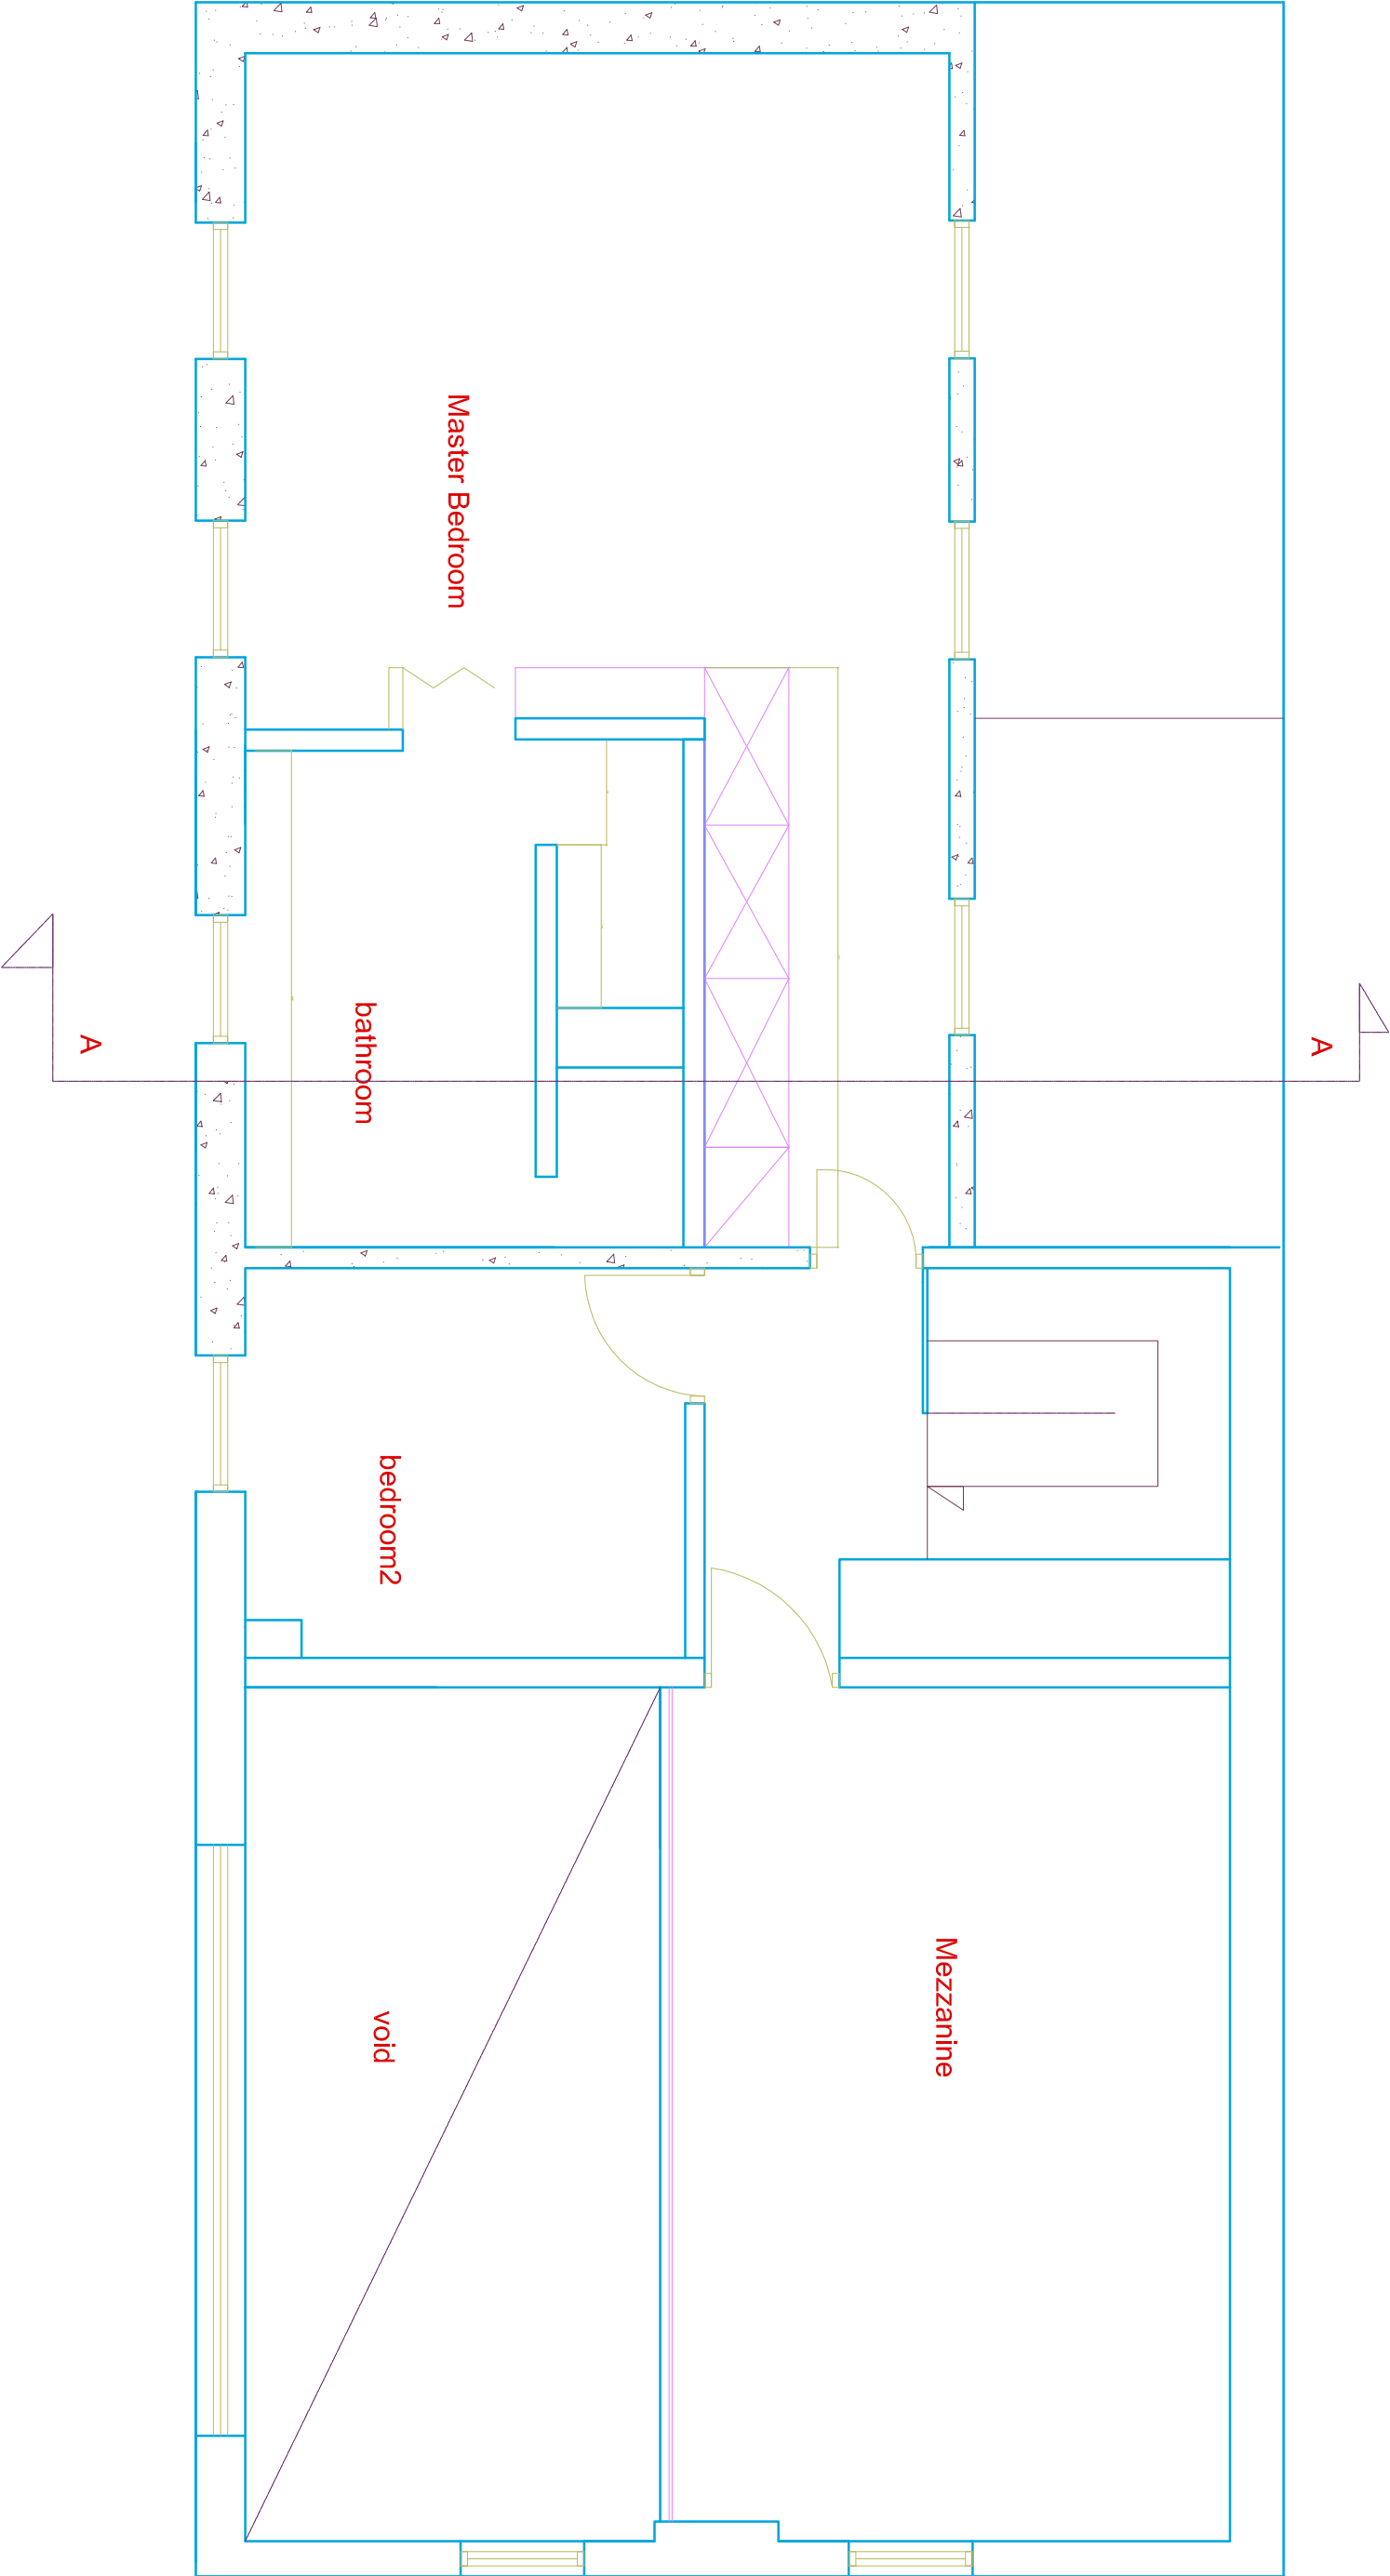

37b Greville Rd
London NW6 5JB

Drawing PL 12 08 103

Proposed First Floor

May 2012

Scale 1:50


CAPE CONSTRUCTION

DESIGN & BUILD

email:info@capeconstruction.net
Web:www.capeconstruction.net

10 Grange Road, London N6 4AP
TEL:0208 348 1080, Mobile:07725304556

NO DIMENSIONS TO BE SCALED FROM THIS
DRAWINGS USE FIGURED DIMENSIONS ONLY
THIS DRAWING IS COPYRIGHT. DO NOT REPRODUCE
IT WITHOUT WRITTEN PERMISSION

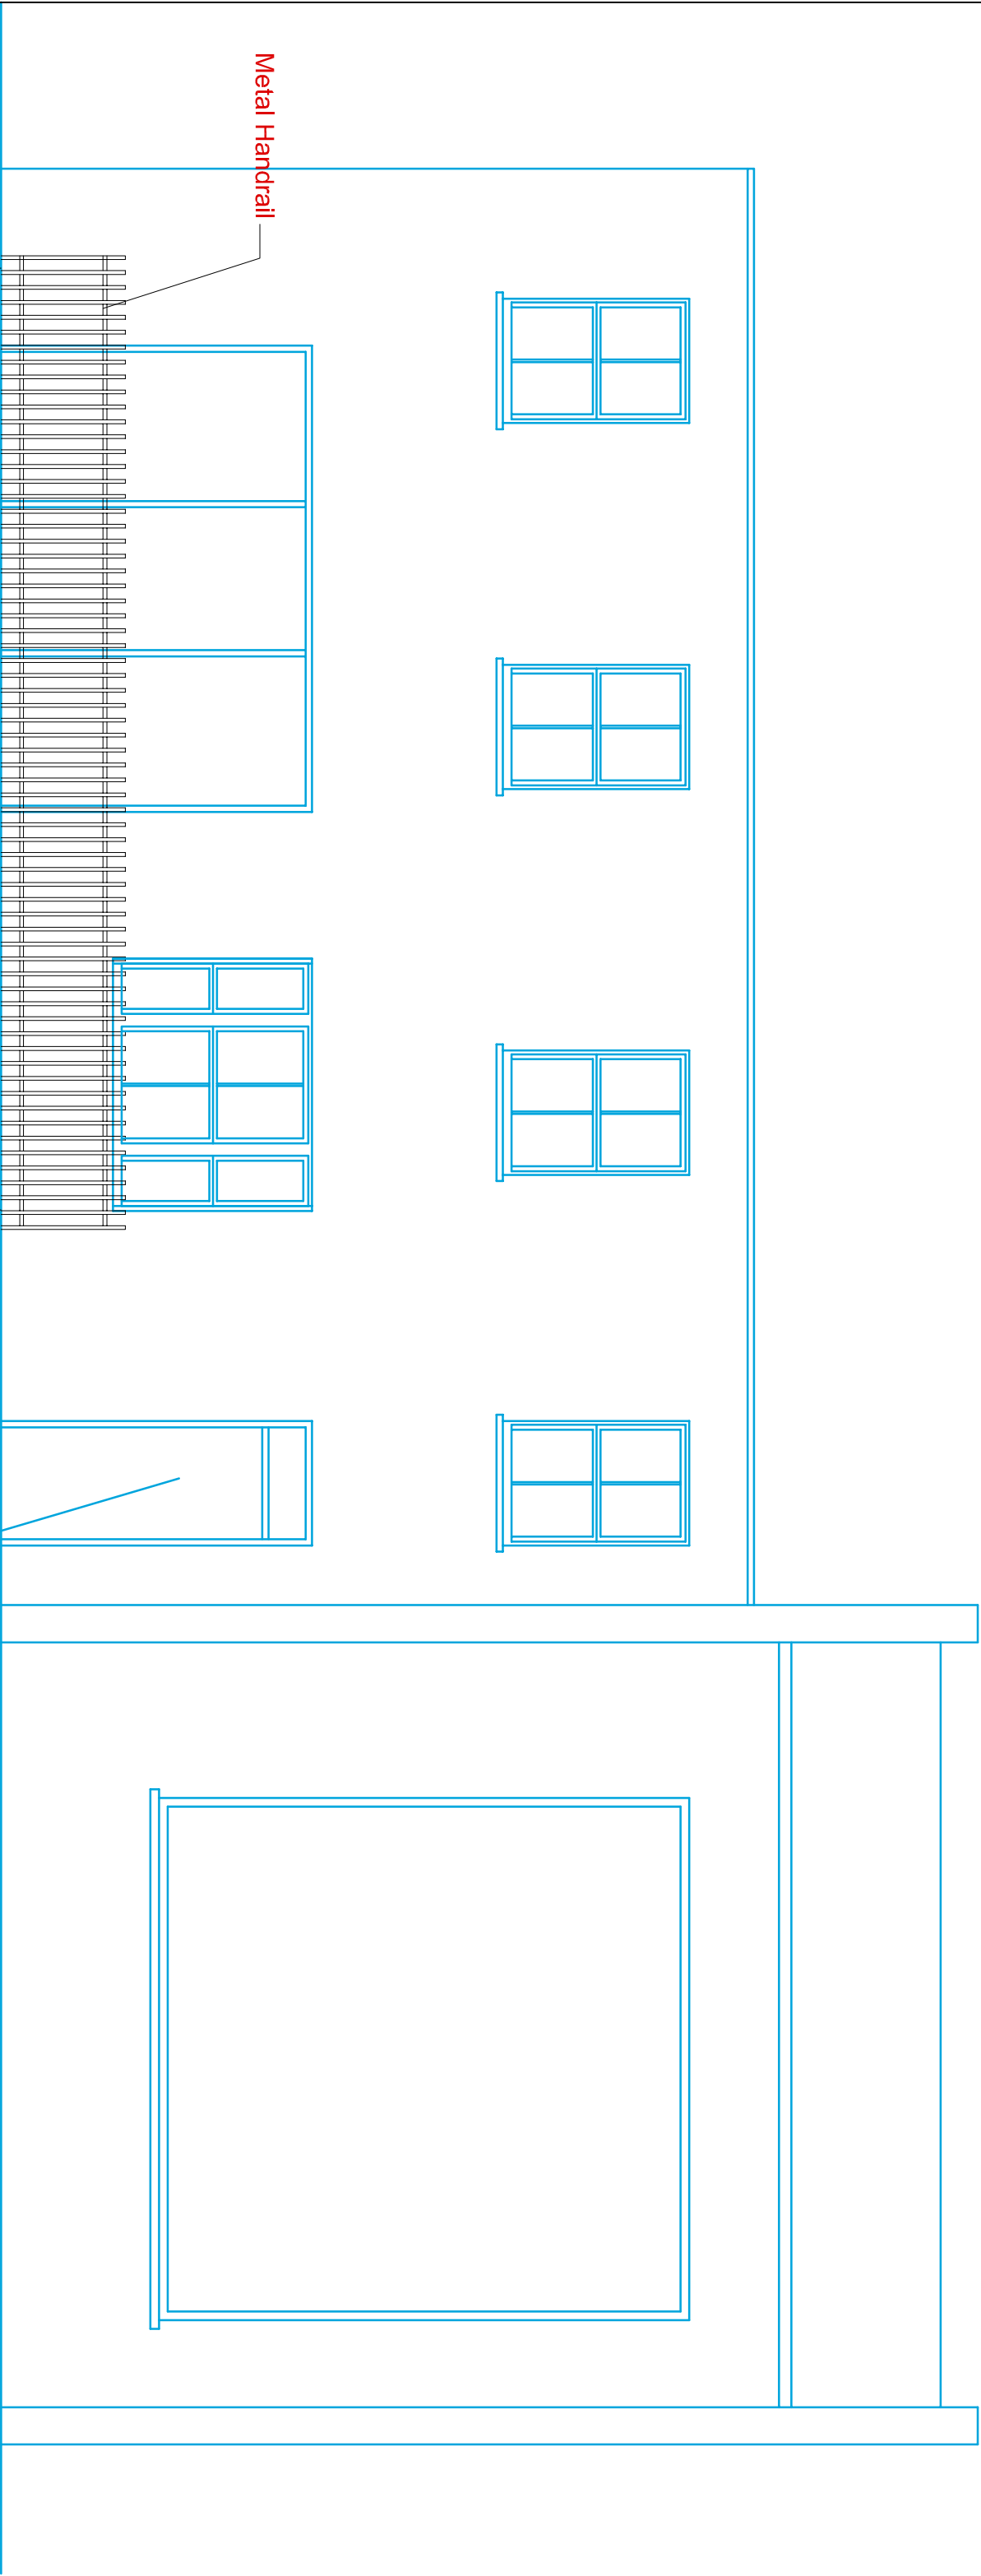

0 1M 2 M 3 M 4 M

New Light well

Basement doors to match sliding doors above

All existing doors and windows will be kept as existing

37b Greville Rd
London NW6 5JB

Drawing EL 12 08 101

Proposed Front Elevation

May 2012

Scale 1:50


CAPE CONSTRUCTION

DESIGN & BUILD

email:info@capeconstruction.net
Web:www.capeconstruction.net

10 Grange Road, London N6 4AP
TEL:0208 348 1080, Mobile:07725304556

NO DIMENSIONS TO BE SCALED FROM THIS
DRAWINGS USE FIGURED DIMENSIONS ONLY
THIS DRAWING IS COPYRIGHT. DO NOT REPRODUCE
IT WITHOUT WRITTEN PERMISSION

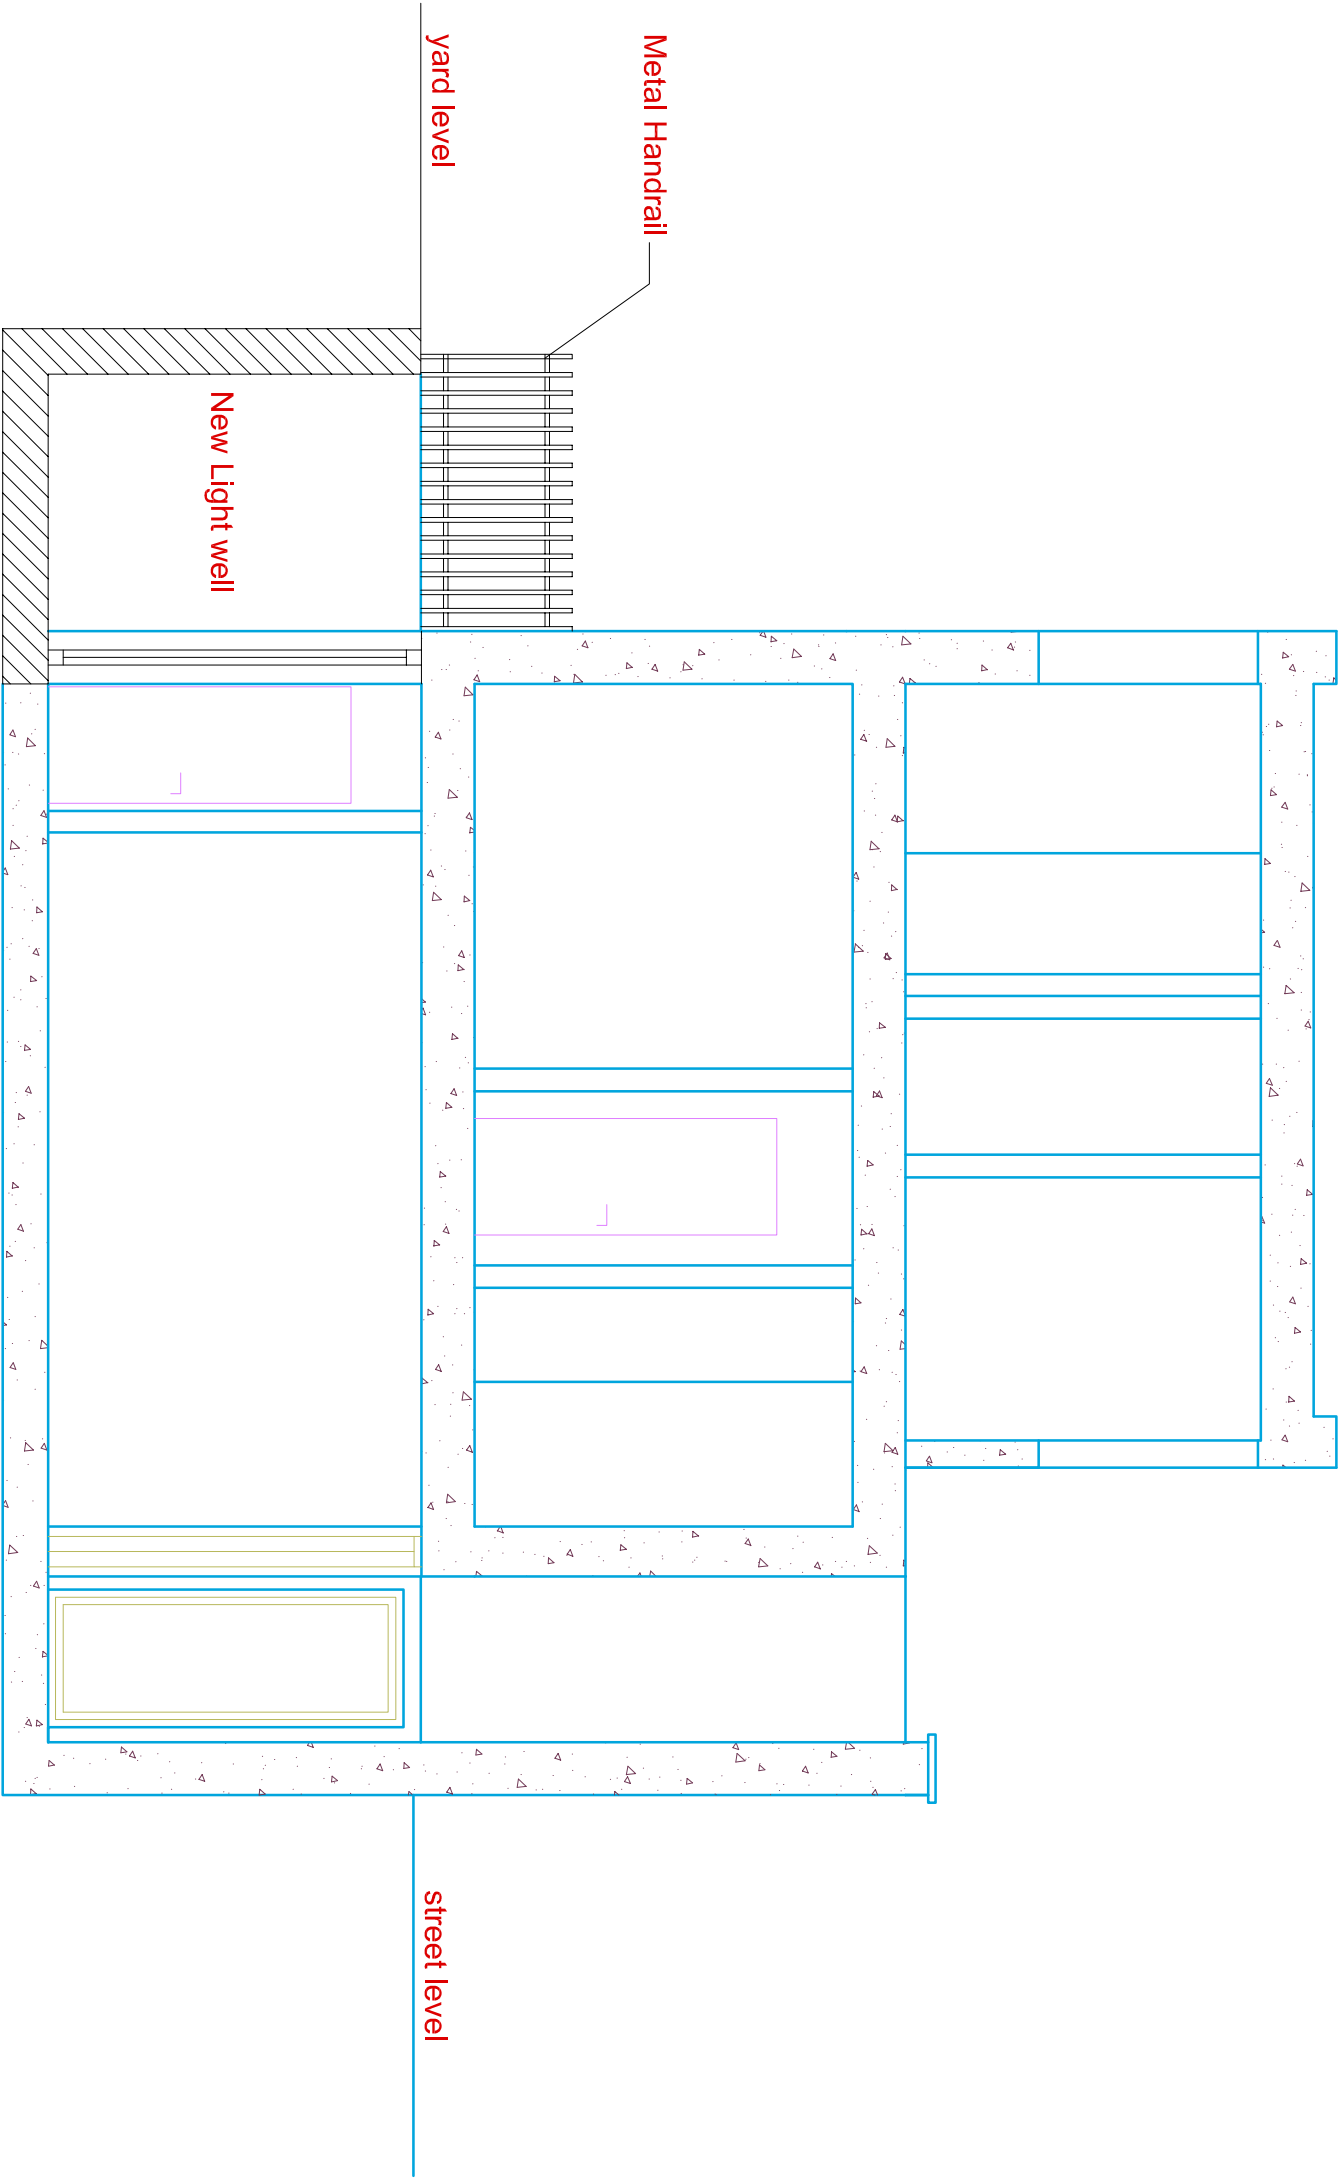

0 1 M 2 M 3 M 4 M

37b Greville Rd
London NW6 5JB

Drawing SE 12 08 101
Proposed Section A - A

May 2012
Scale 1:50

CAPE CONSTRUCTION
DESIGN & BUILD

email:info@capeconstruction.net
Web:www.capeconstruction.net
10 Grange Road, London N6 4AP
TEL:0208 348 1080, Mobile:07725304556

NO DIMENSIONS TO BE SCALED FROM THIS
DRAWINGS USE FIGURED DIMENSIONS ONLY
THIS DRAWING IS COPYRIGHT. DO NOT REPRODUCE
IT WITHOUT WRITTEN PERMISSION