


NOTES:

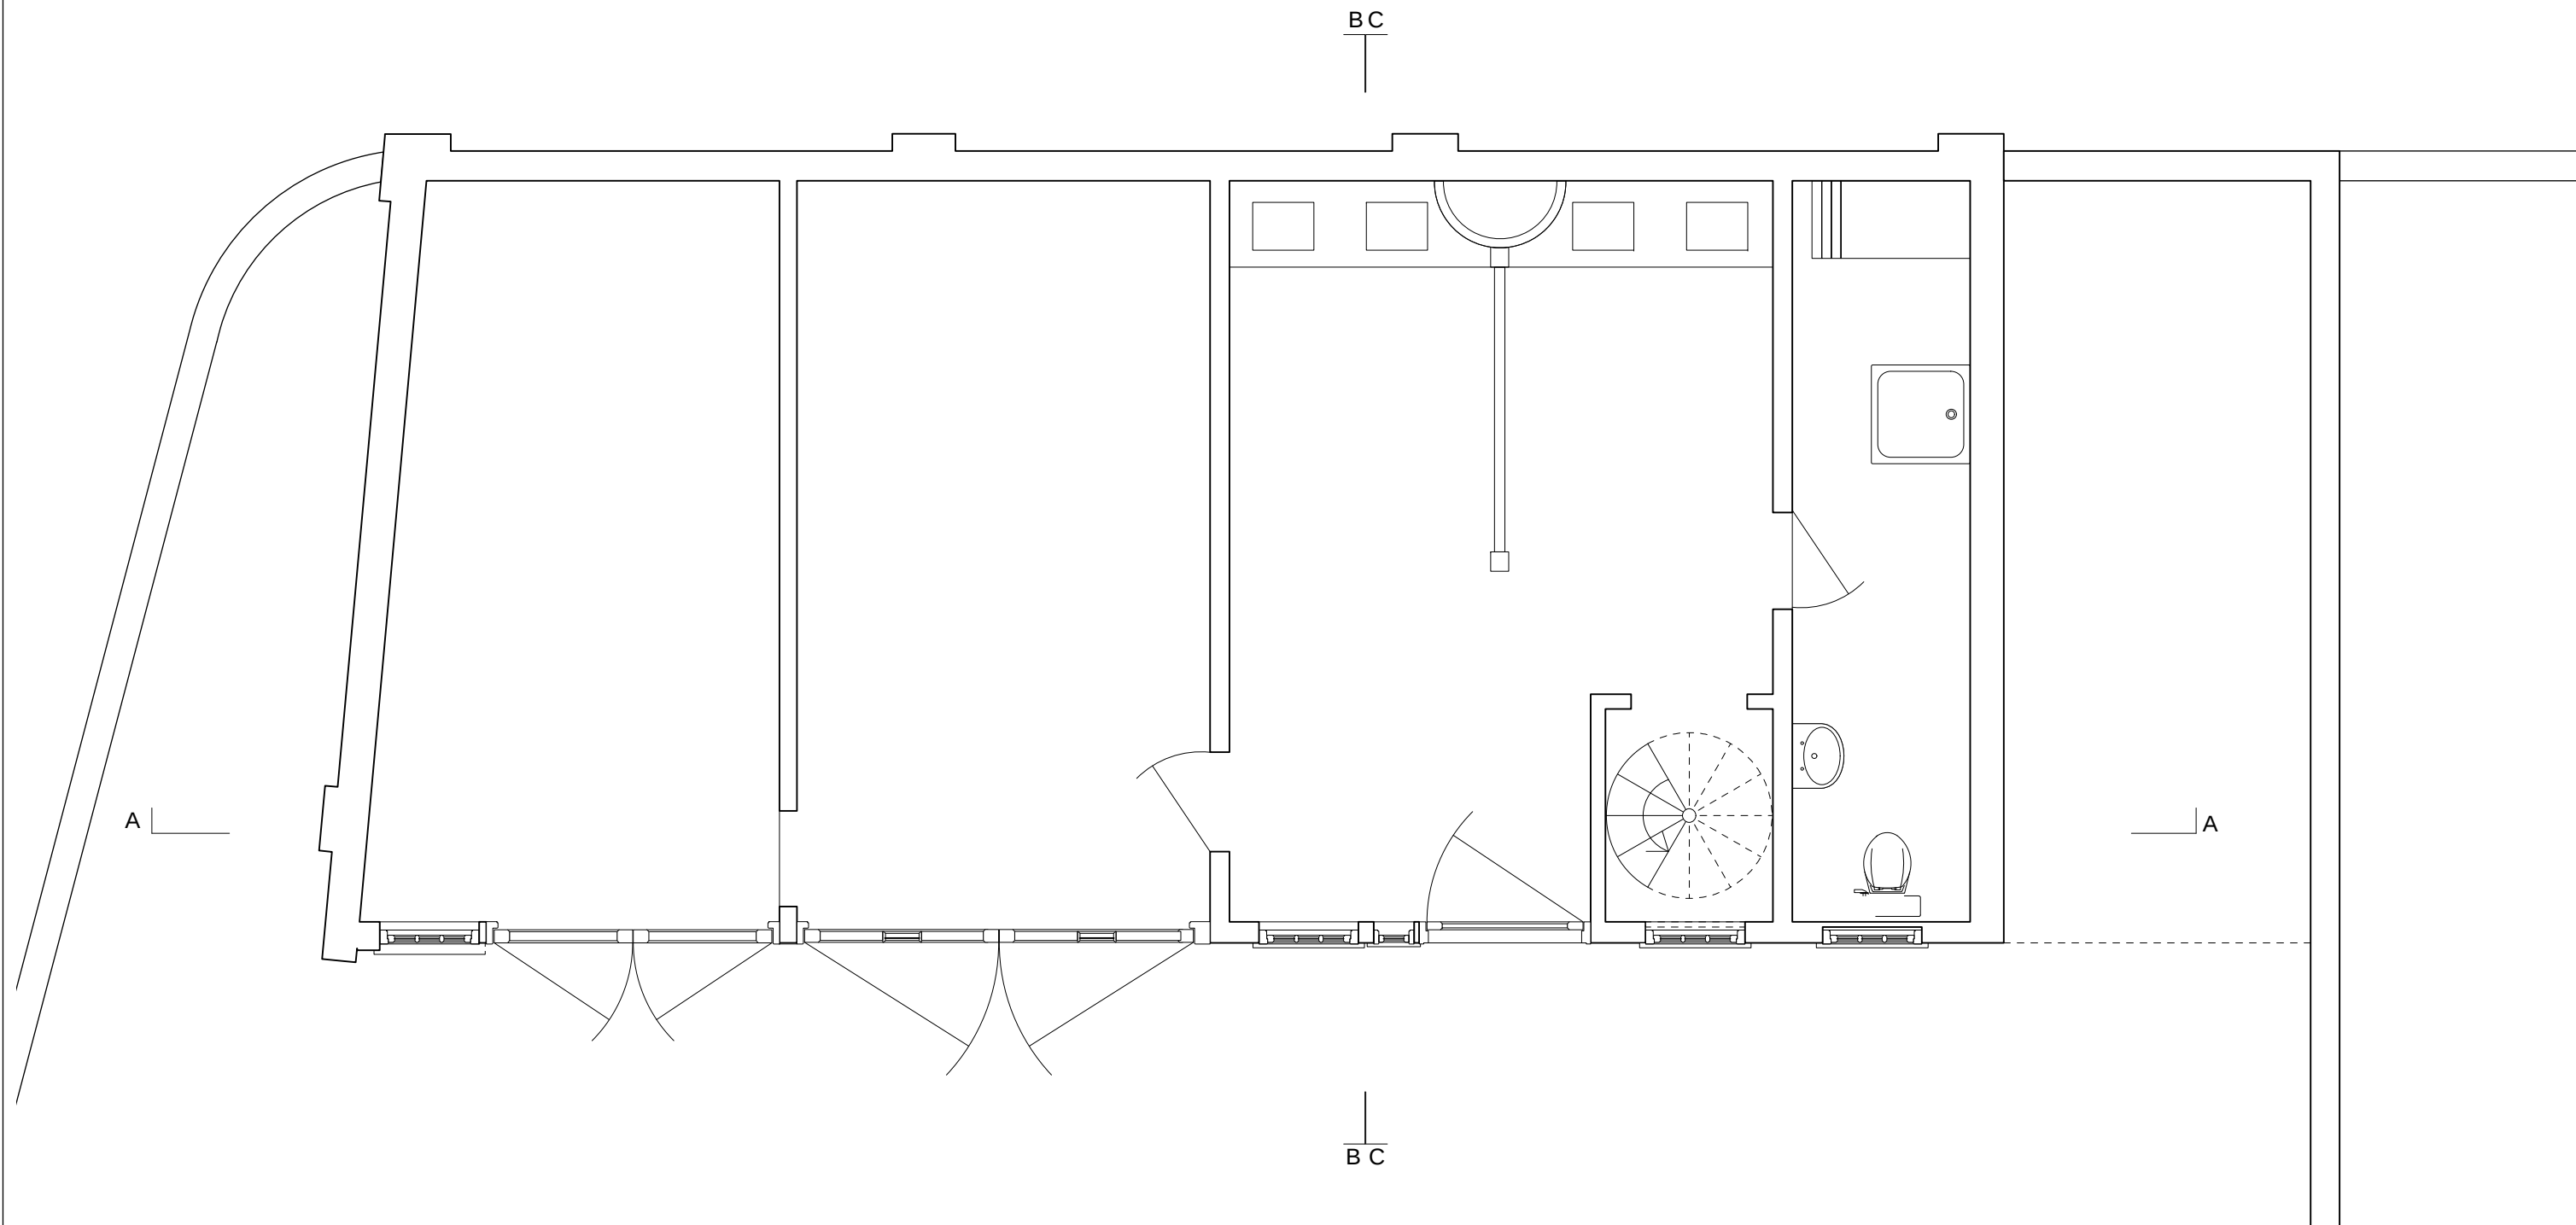

PLANNING ISSUE


Job: Foley House Stables Job No: 1291

Drawing: GROUND FLOOR PLAN
Existing

Date: May 12 Scale: 1:50 @ A3 No: 001 Rev: -


DAVID GIBSON ARCHITECTS
35 britannia row london n1 8qh tel: 020 7226 2207 fax: 020 7704 6946

NOTES:

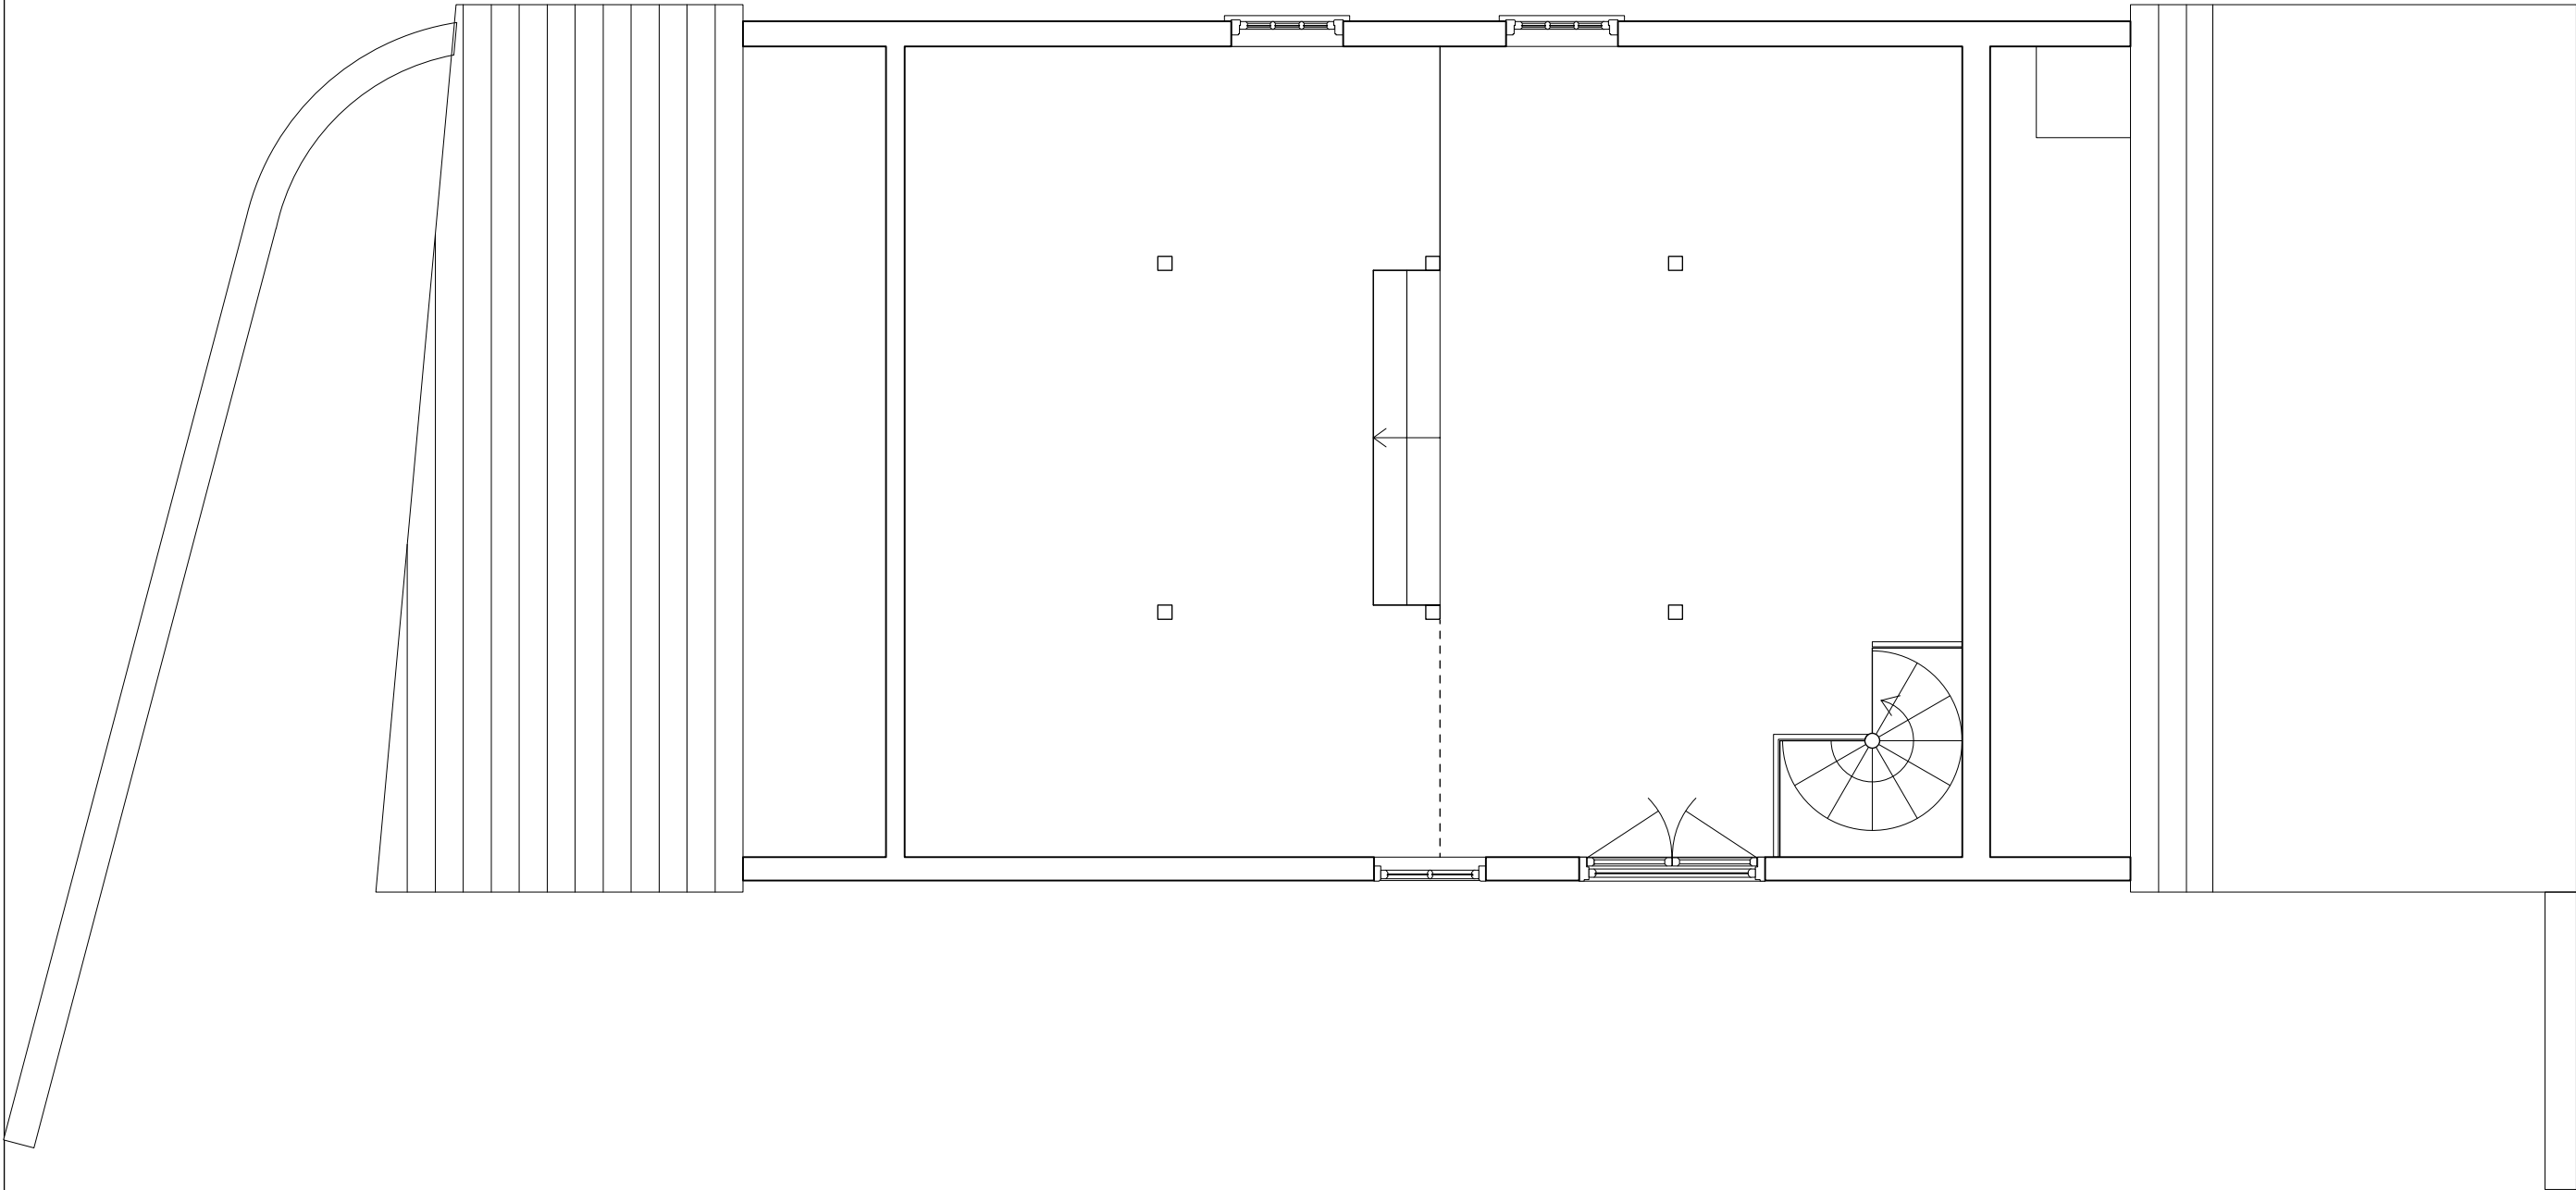

PLANNING ISSUE

NOTES:

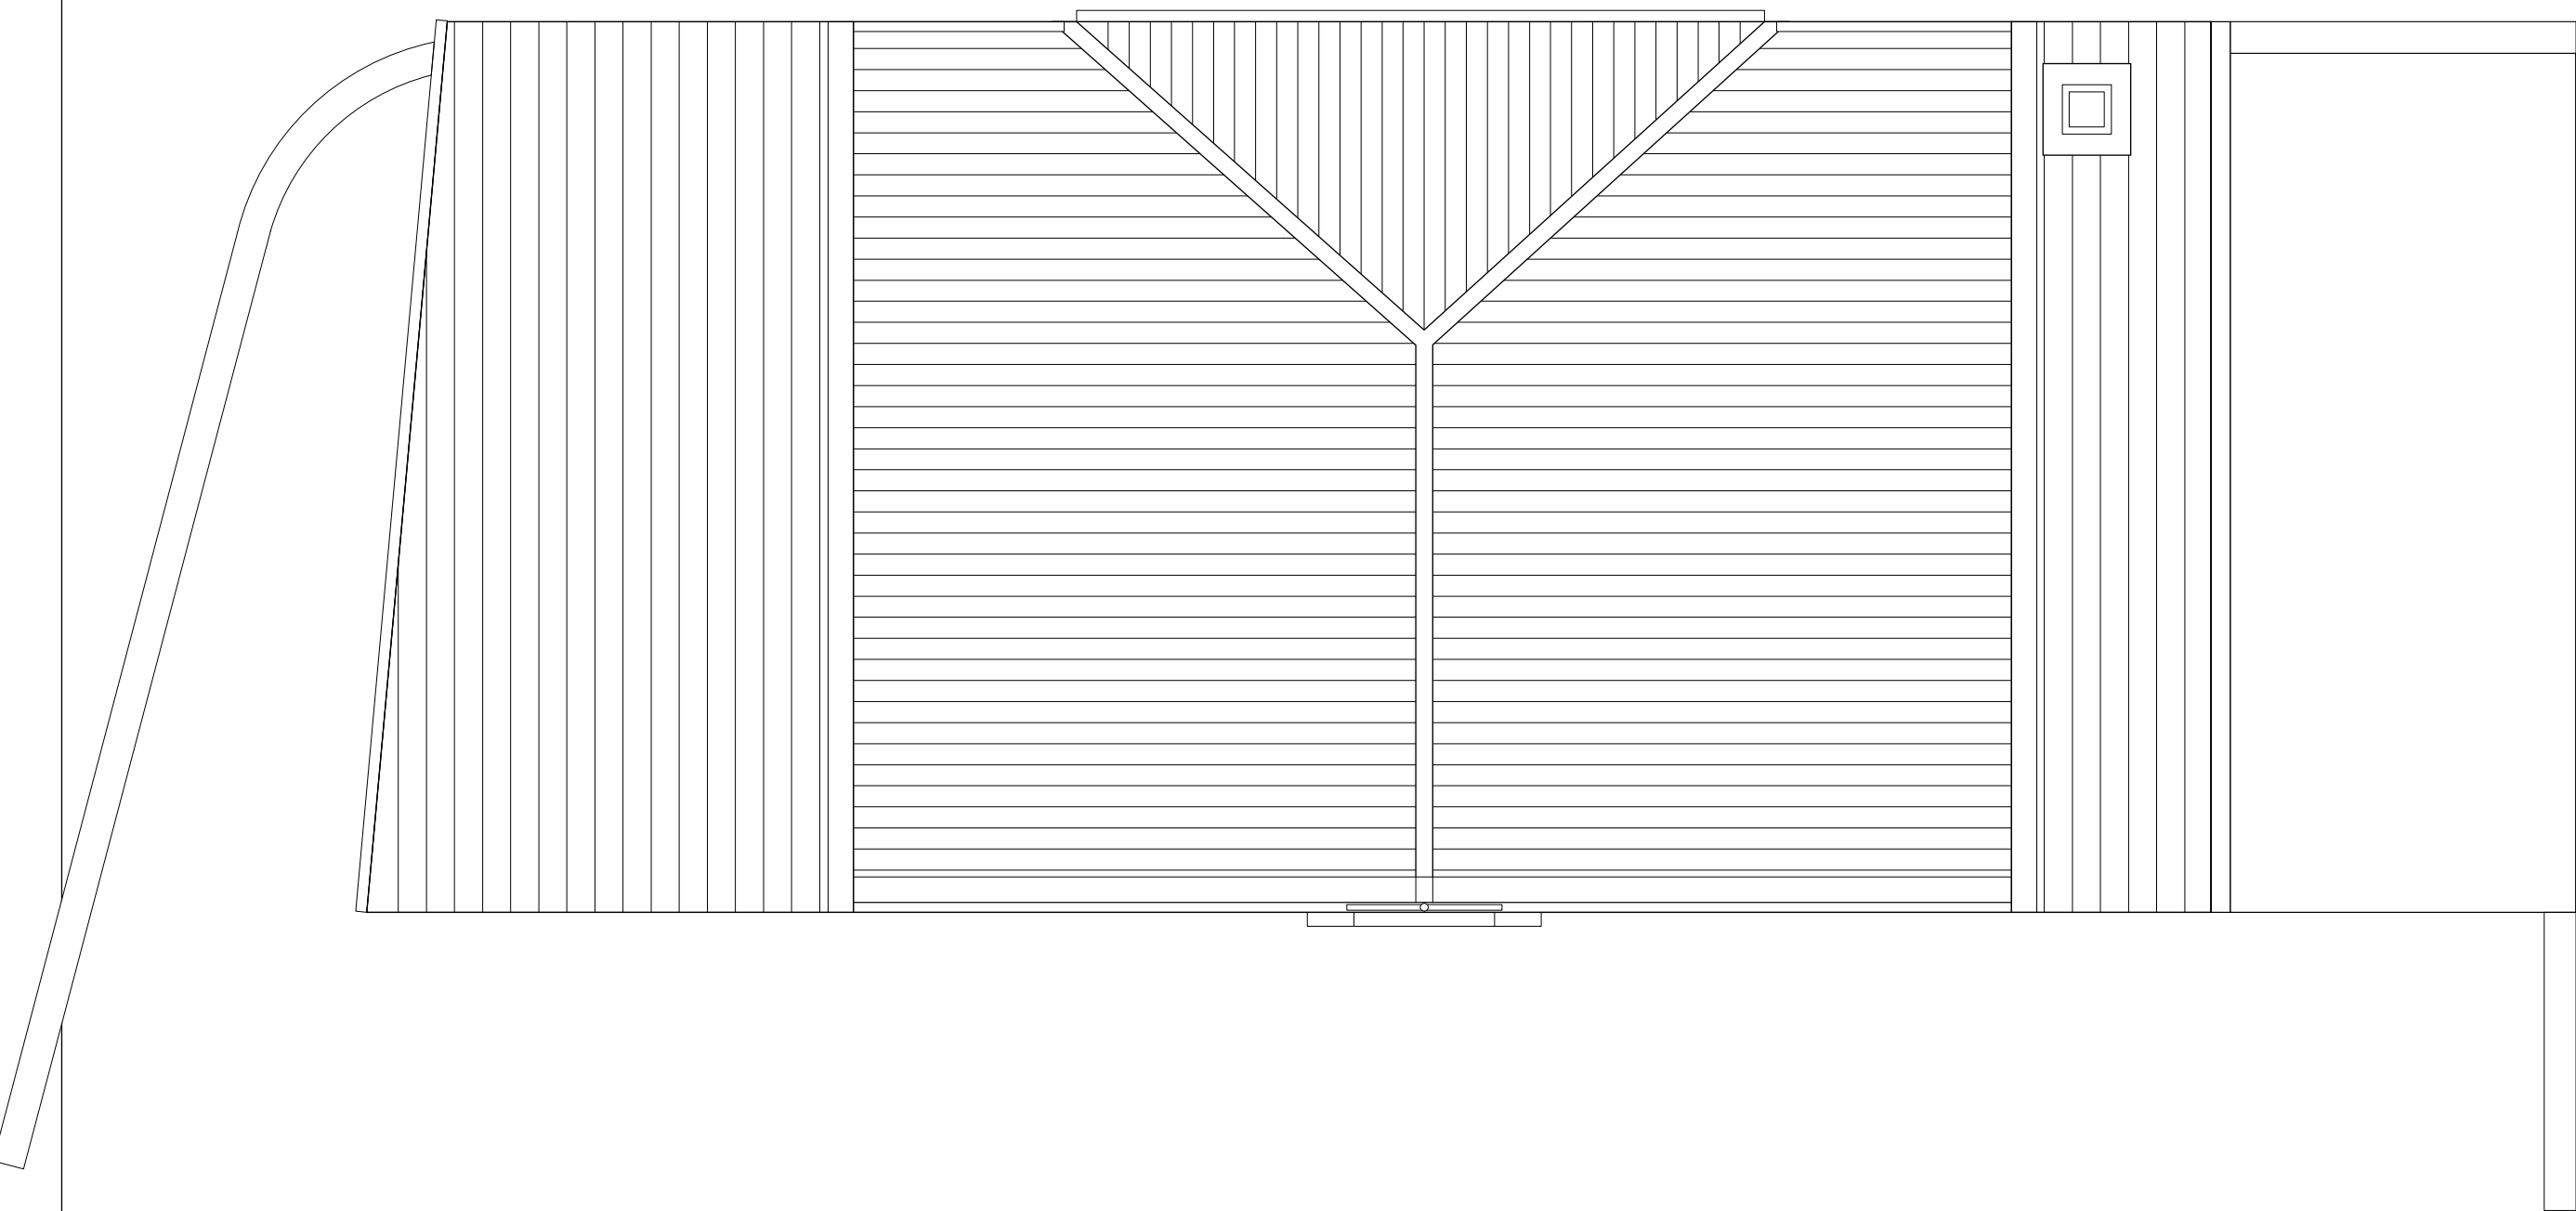

PLANNING ISSUE


Job: Foley House Stables Job No: 1291

Drawing: ROOF PLAN
Existing

Date: May 12 Scale: 1:50 @ A3 No: 003 Rev: -

DAVID GIBSON ARCHITECTS
35 britannia row london n1 8qh tel: 020 7226 2207 fax: 020 7704 6946

NOTES:

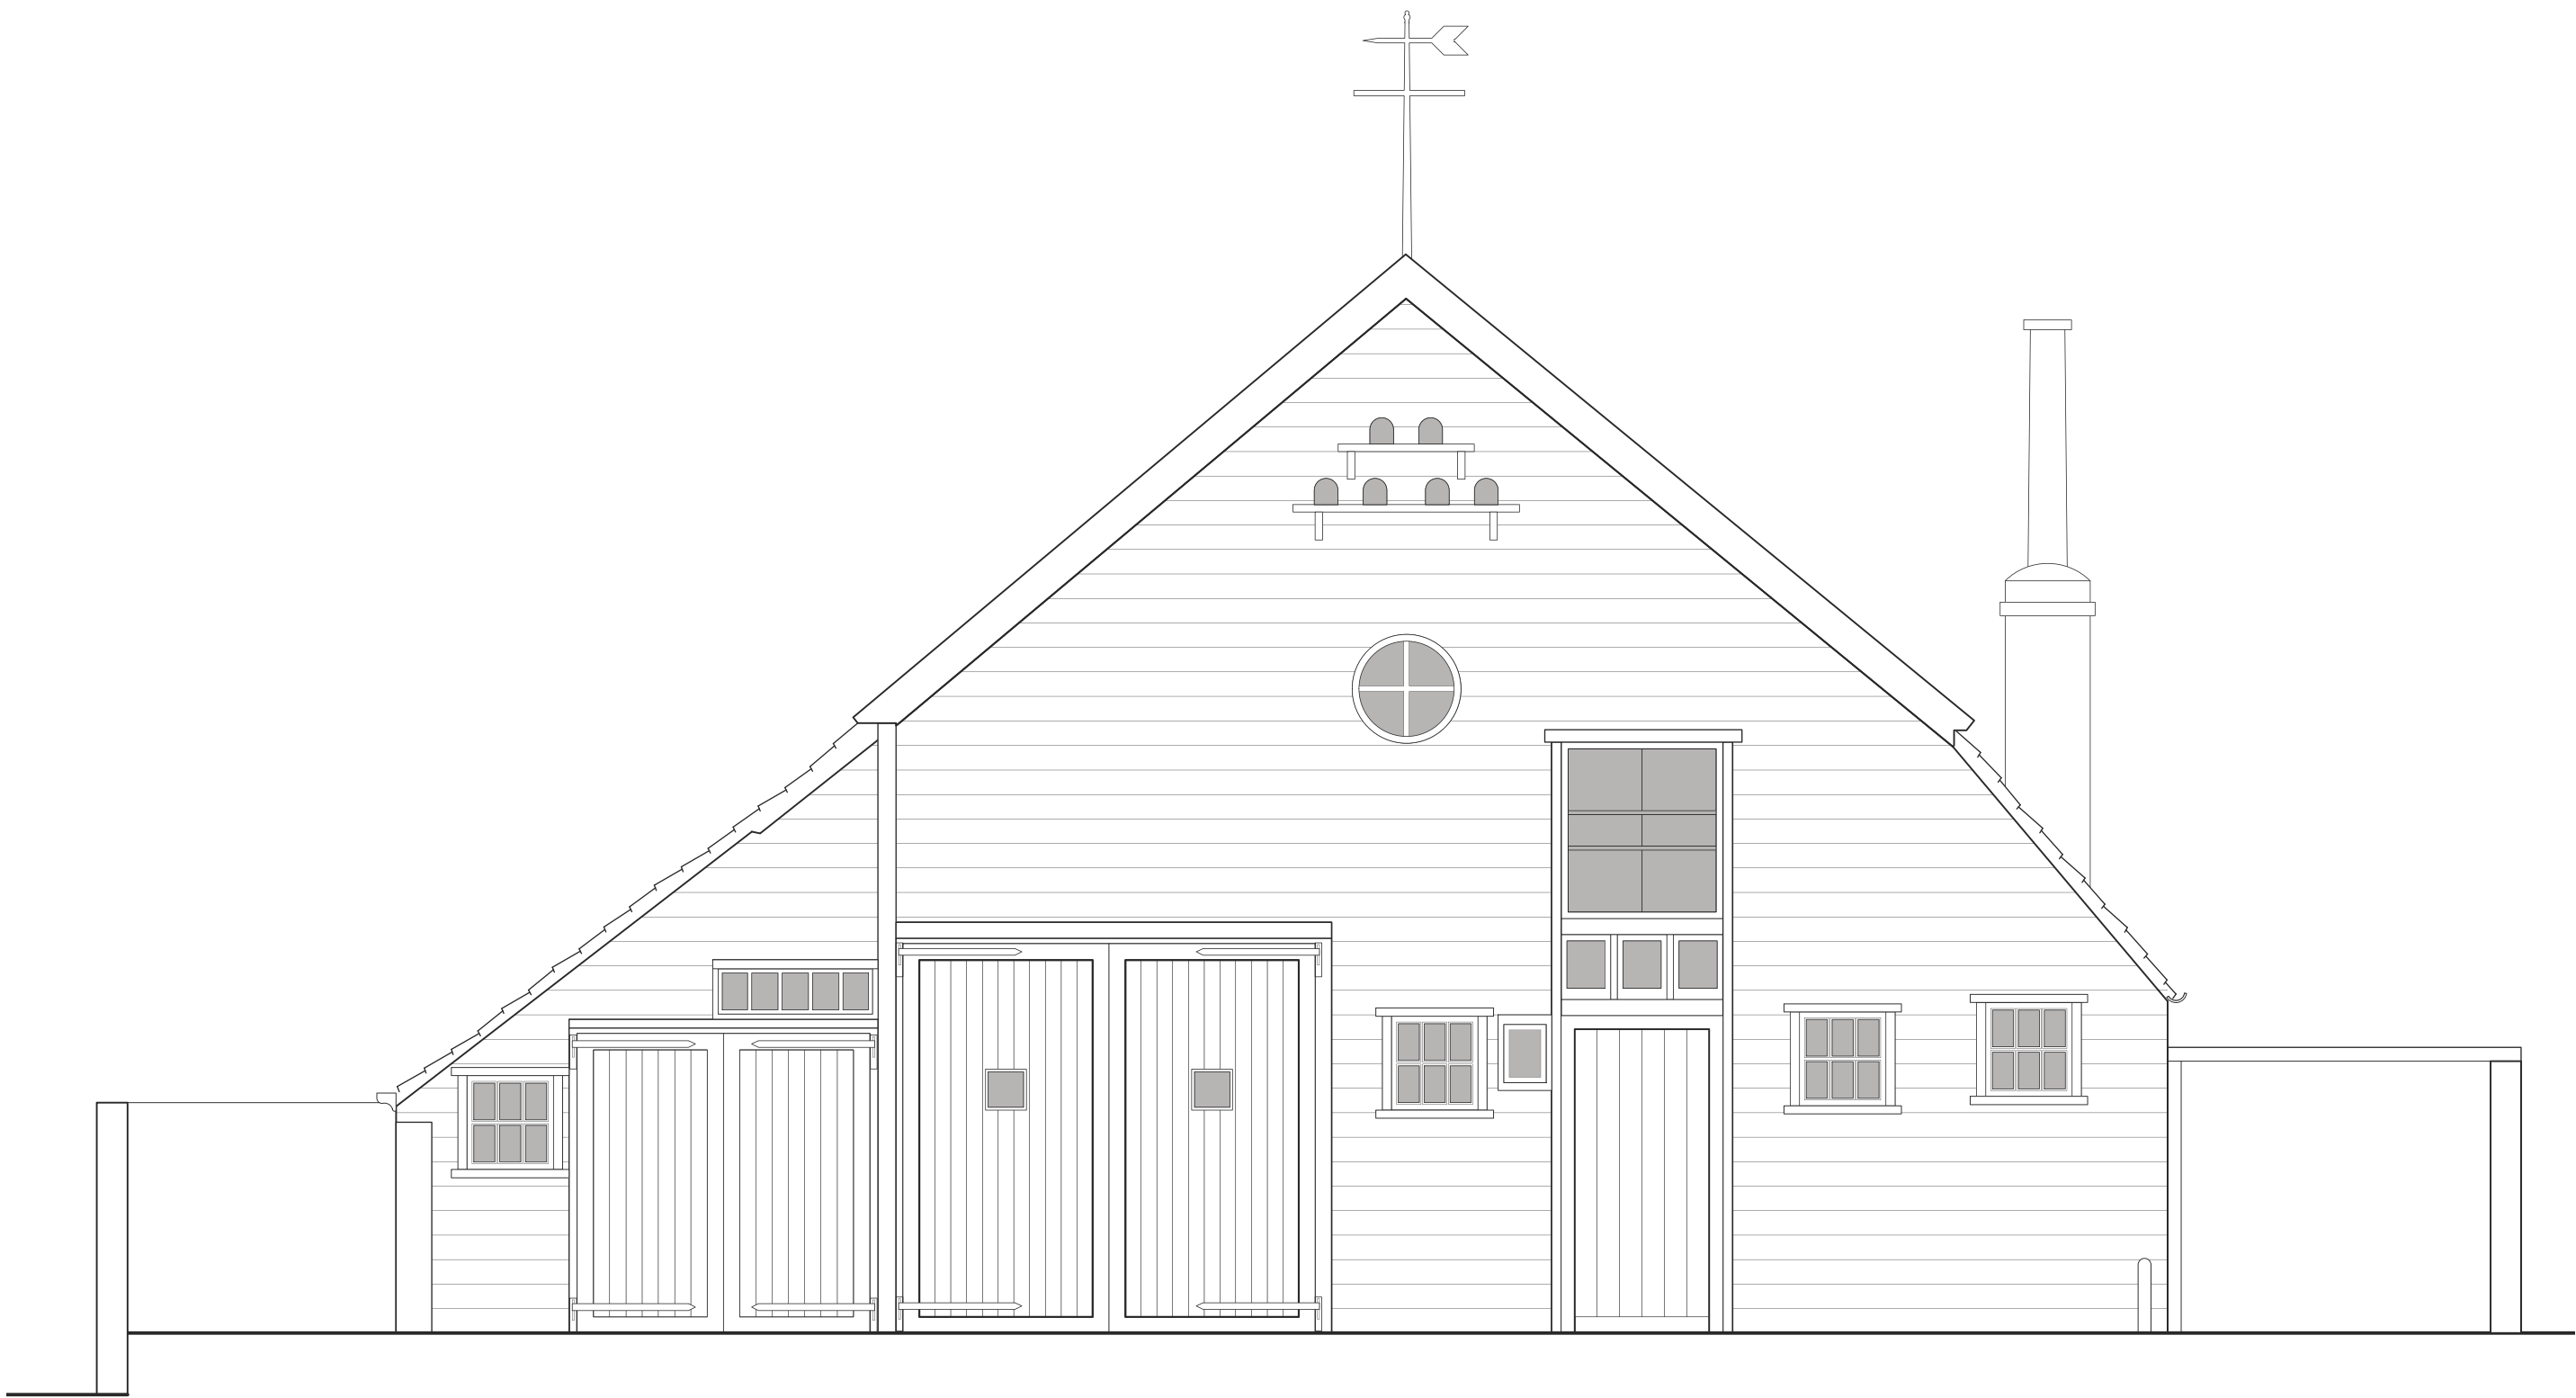

PLANNING ISSUE


Job: Foley House Stables Job No: 1291

Drawing: FRONT ELEVATION
Existing

Date: May 12 Scale: 1:50 @ A3 No: 004 Rev: -

DAVID GIBSON ARCHITECTS
35 britannia row london n1 8qh tel: 020 7226 2207 fax: 020 7704 6946

NOTES:

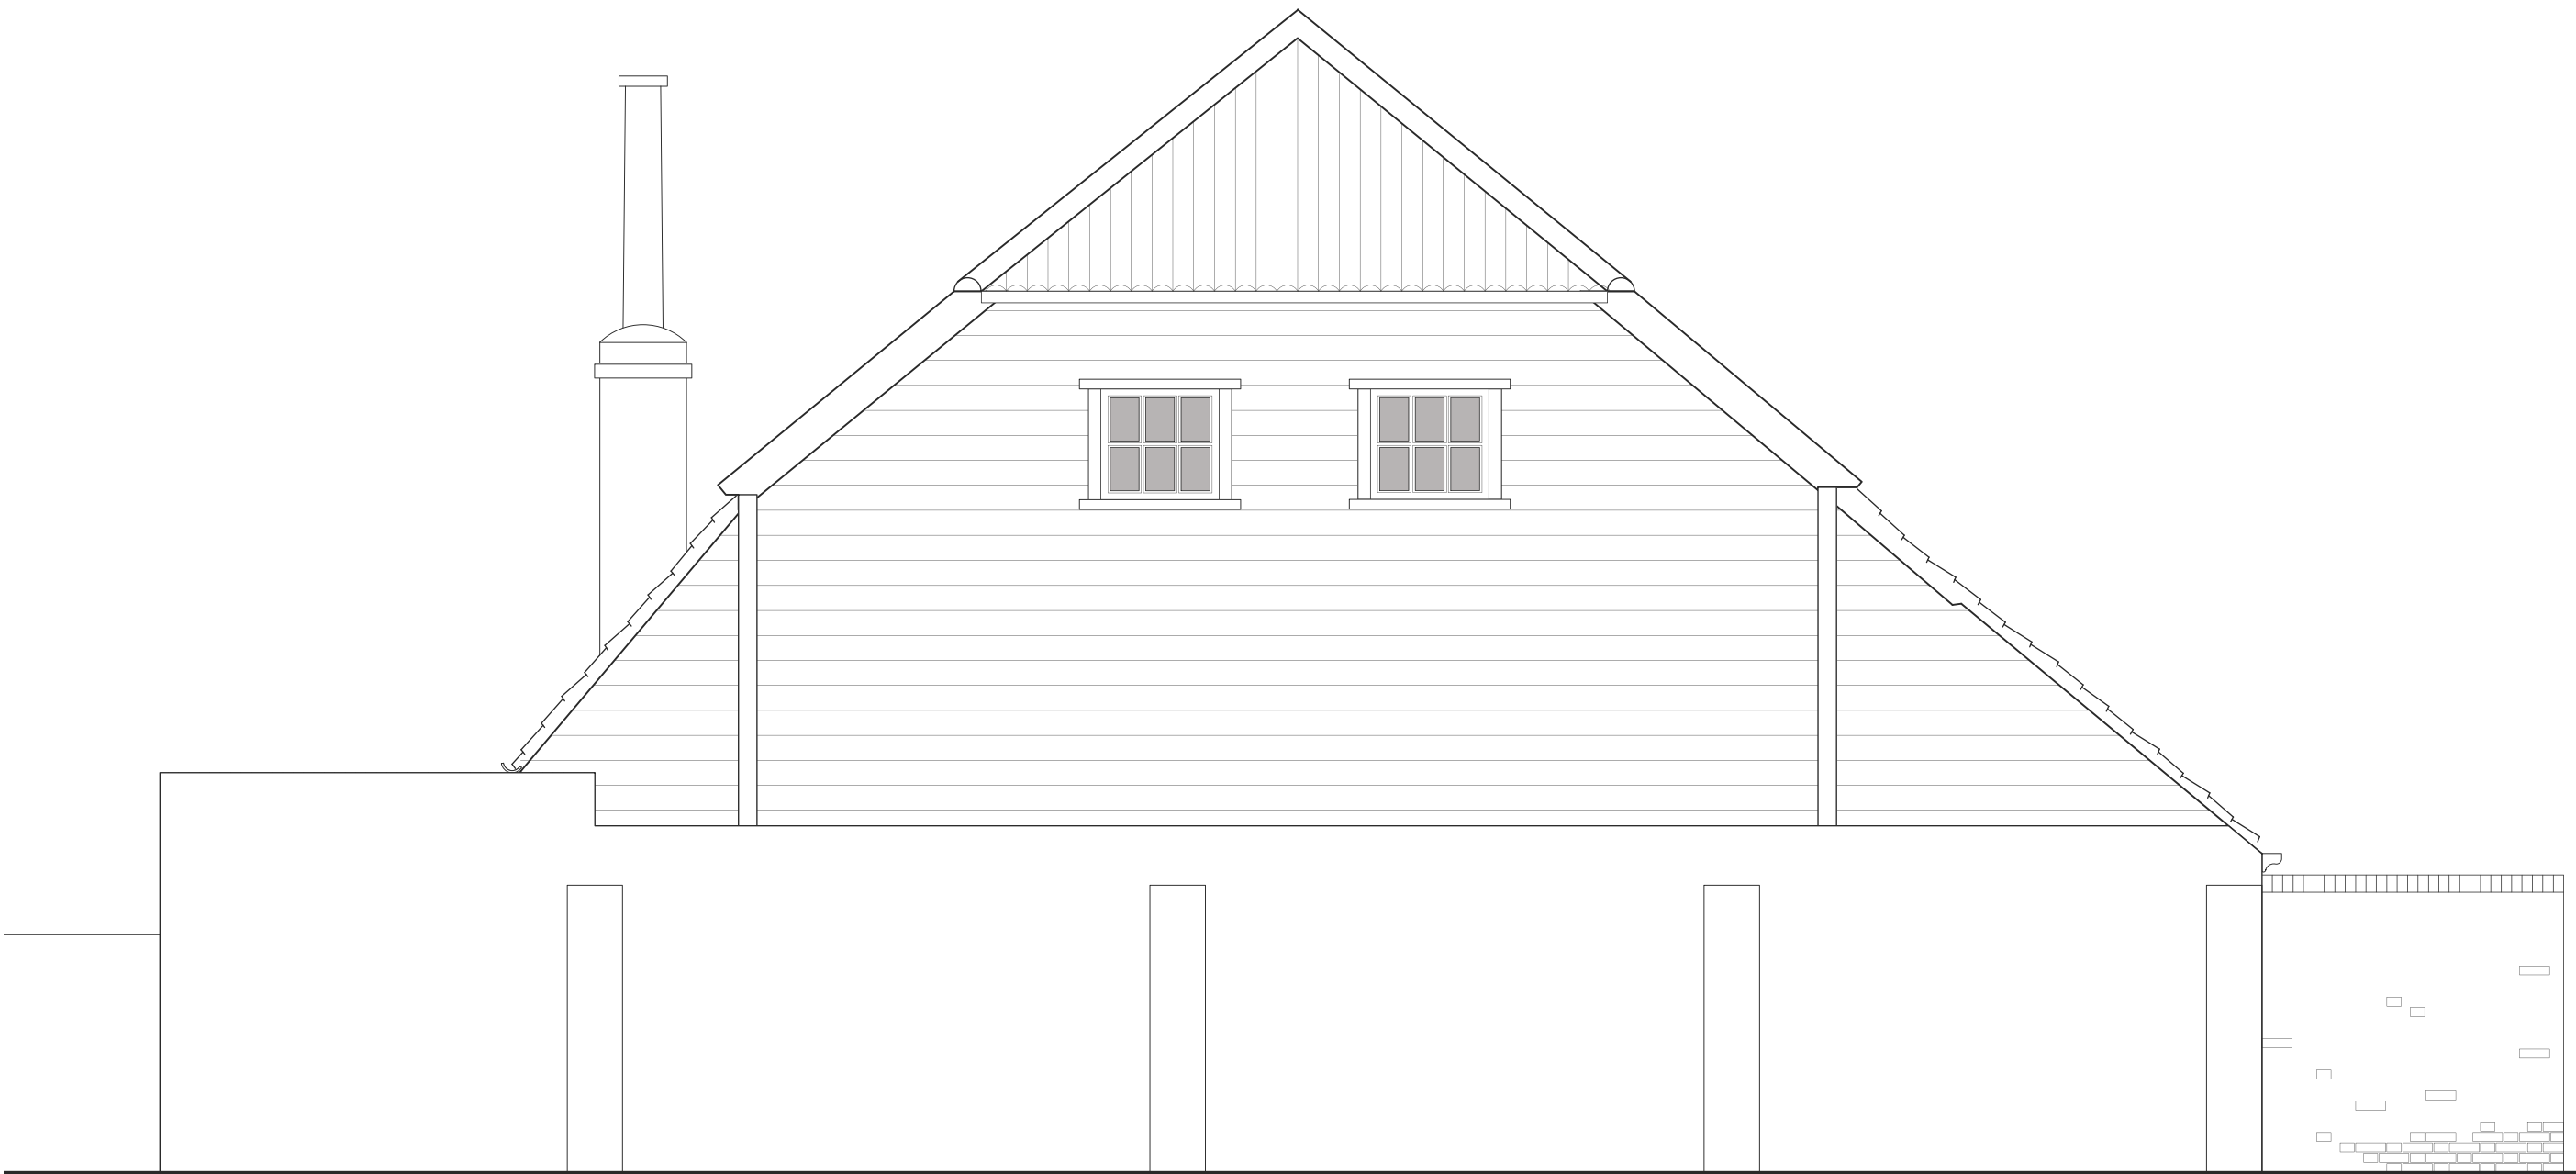

Damaged and delaminated
bricks to be replaced

PLANNING ISSUE


Job: Foley House Stables Job No: 1291

Drawing: REAR ELEVATION
Existing


Date: May 12 Scale: 1:50 @ A3 No: 005 Rev: -

DAVID GIBSON ARCHITECTS
35 britannia row london n1 8qh tel: 020 7226 2207 fax: 020 7704 6946

NOTES:

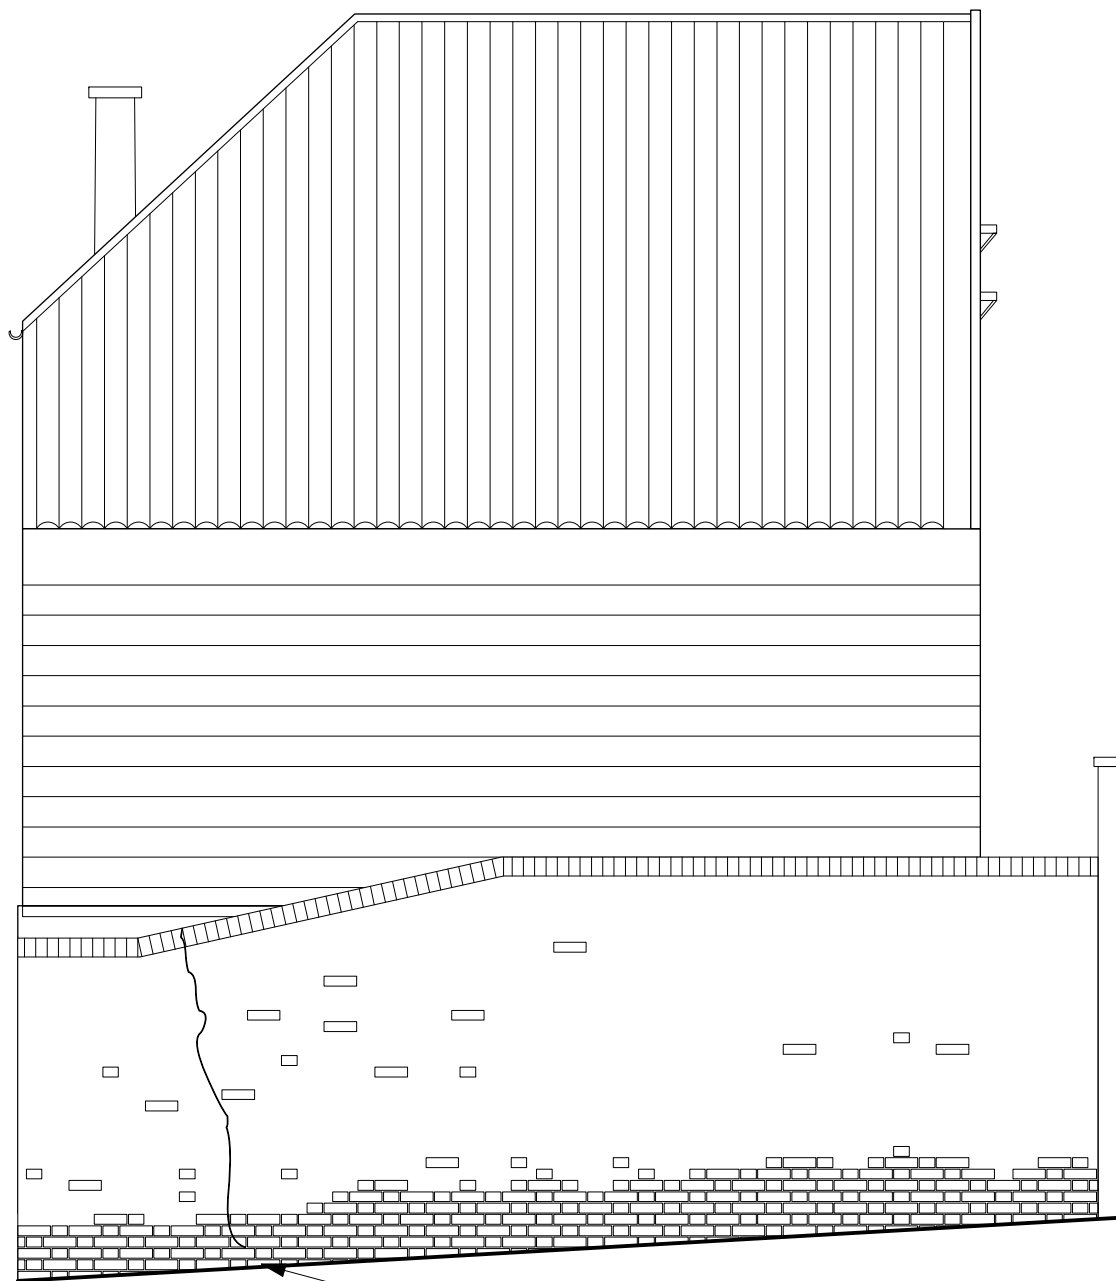

Damaged and delaminated bricks to be replaced and crack repaired

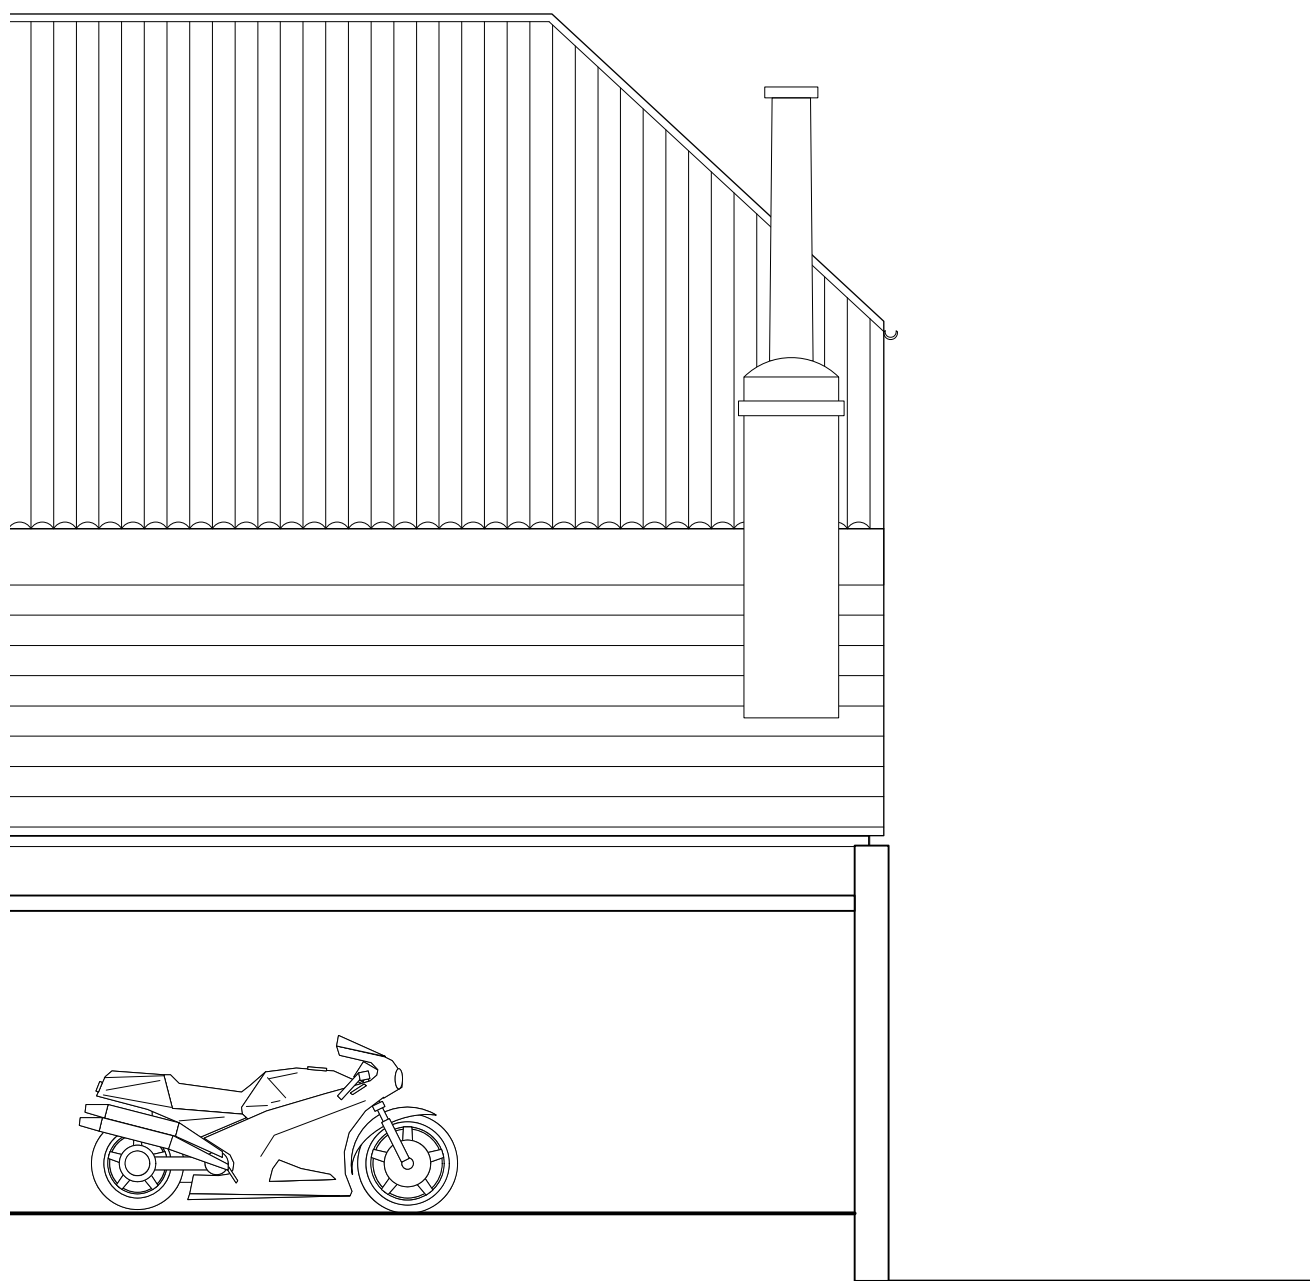

PLANNING ISSUE


Job: Foley House Stables Job No: 1291

Drawing: SIDE ELEVATIONS
Existing

Date: May 12 Scale: 1:50 @ A3 No: 006 Rev: -

DAVID GIBSON ARCHITECTS
35 britannia row london n1 8qh tel: 020 7226 2207 fax: 020 7704 6946

NOTES:

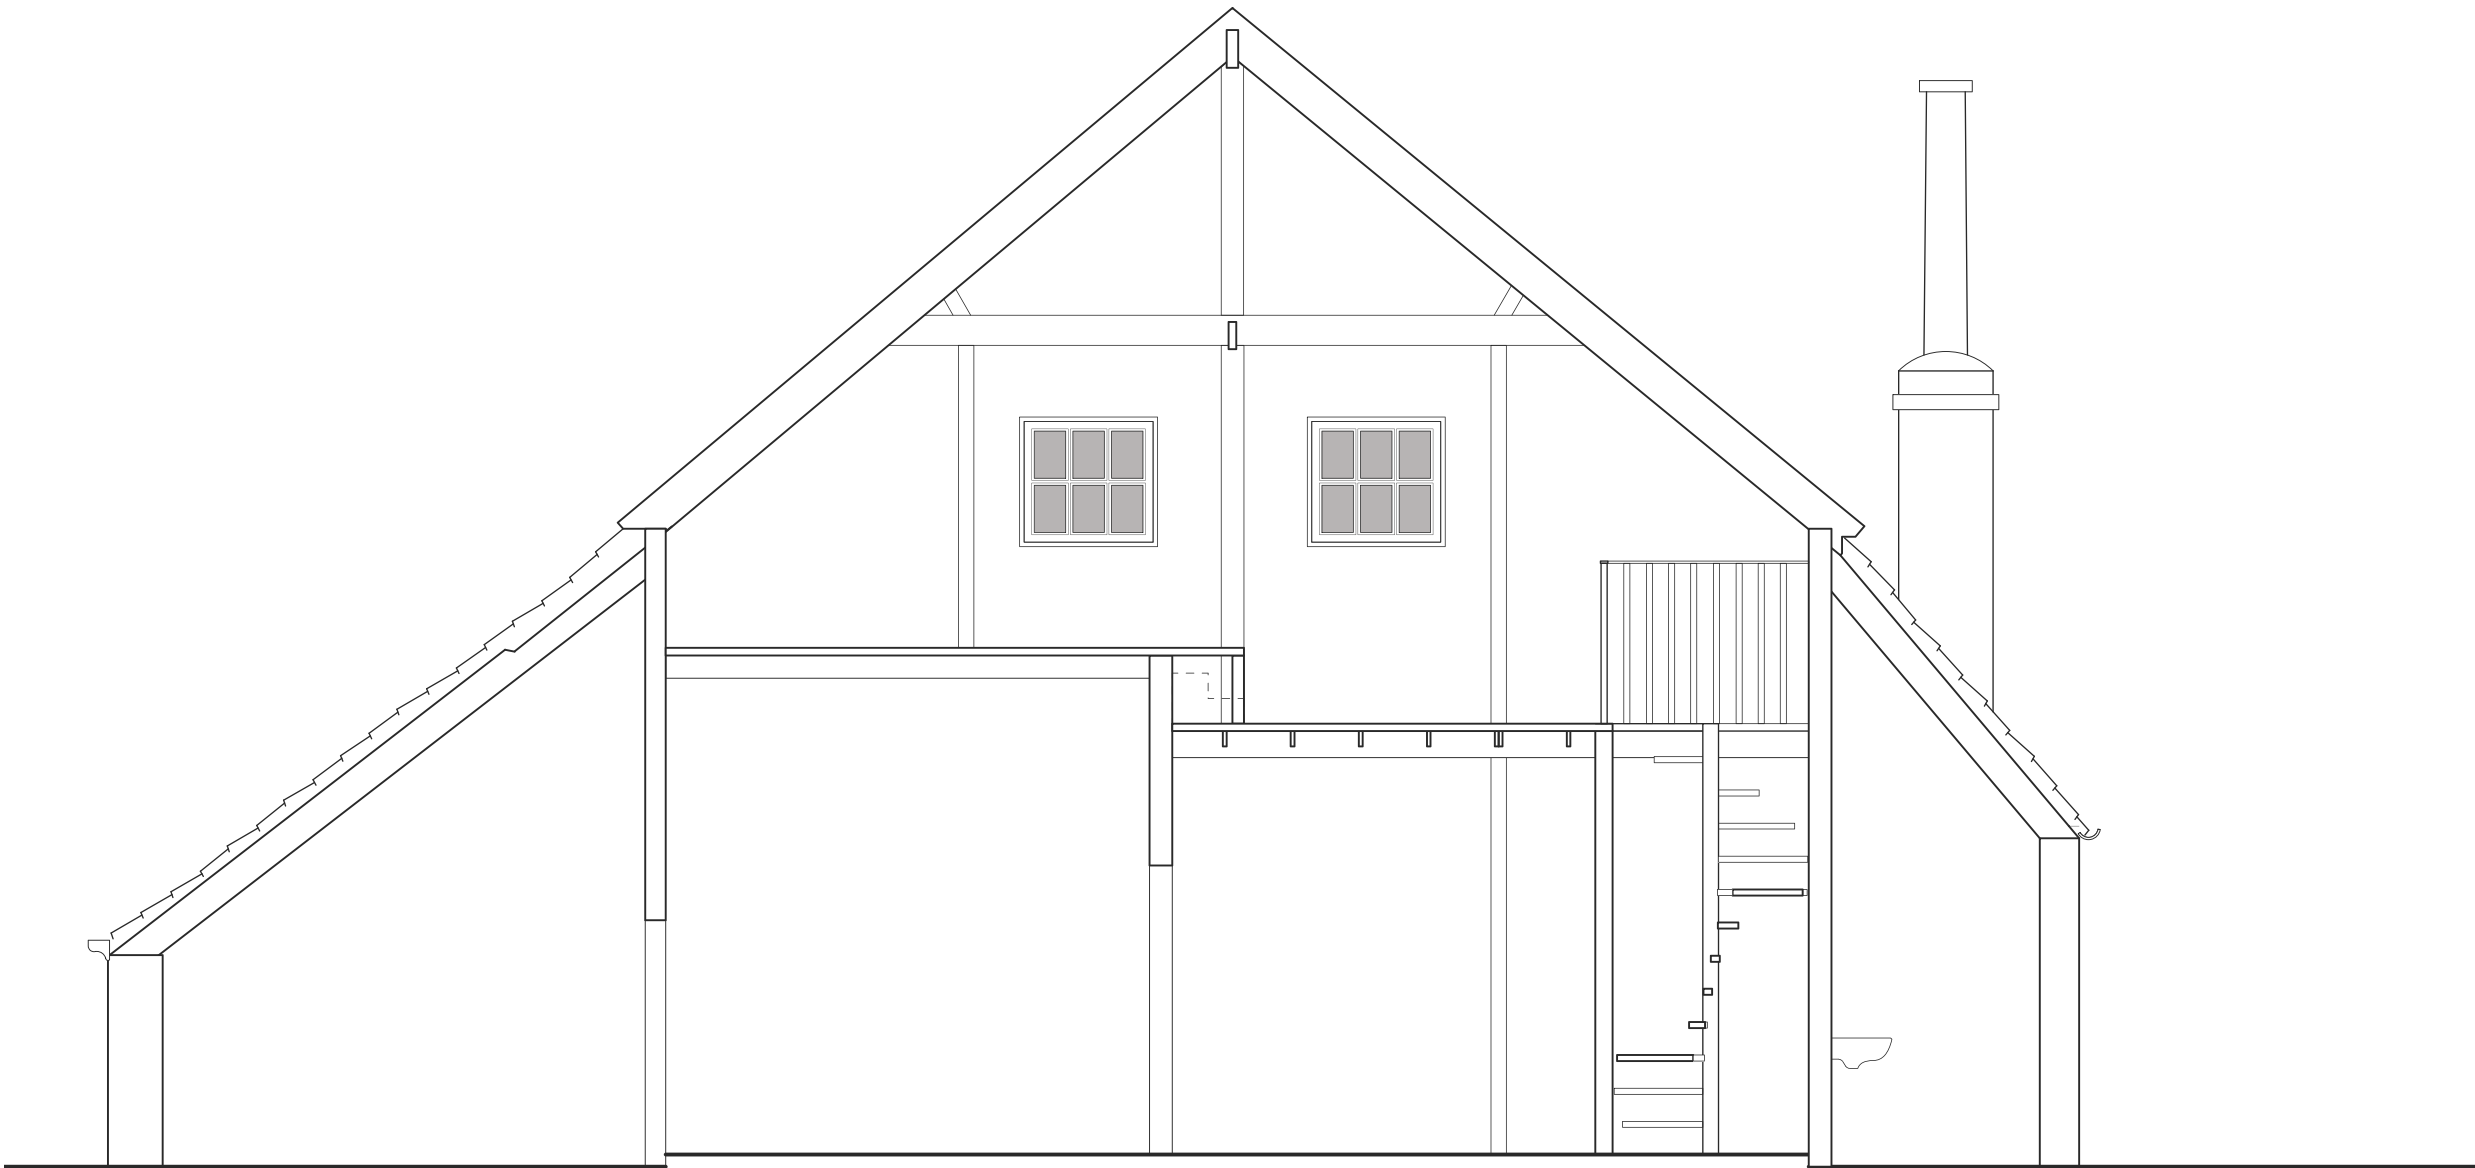

PLANNING ISSUE


Job: Foley House Stables Job No: 1291

Drawing: SECTION AA
Existing

Date: May 12 Scale: 1:50 @ A3 No: 007 Rev: -

DAVID GIBSON ARCHITECTS
35 britannia row london n1 8qh tel: 020 7226 2207 fax: 020 7704 6946

NOTES:

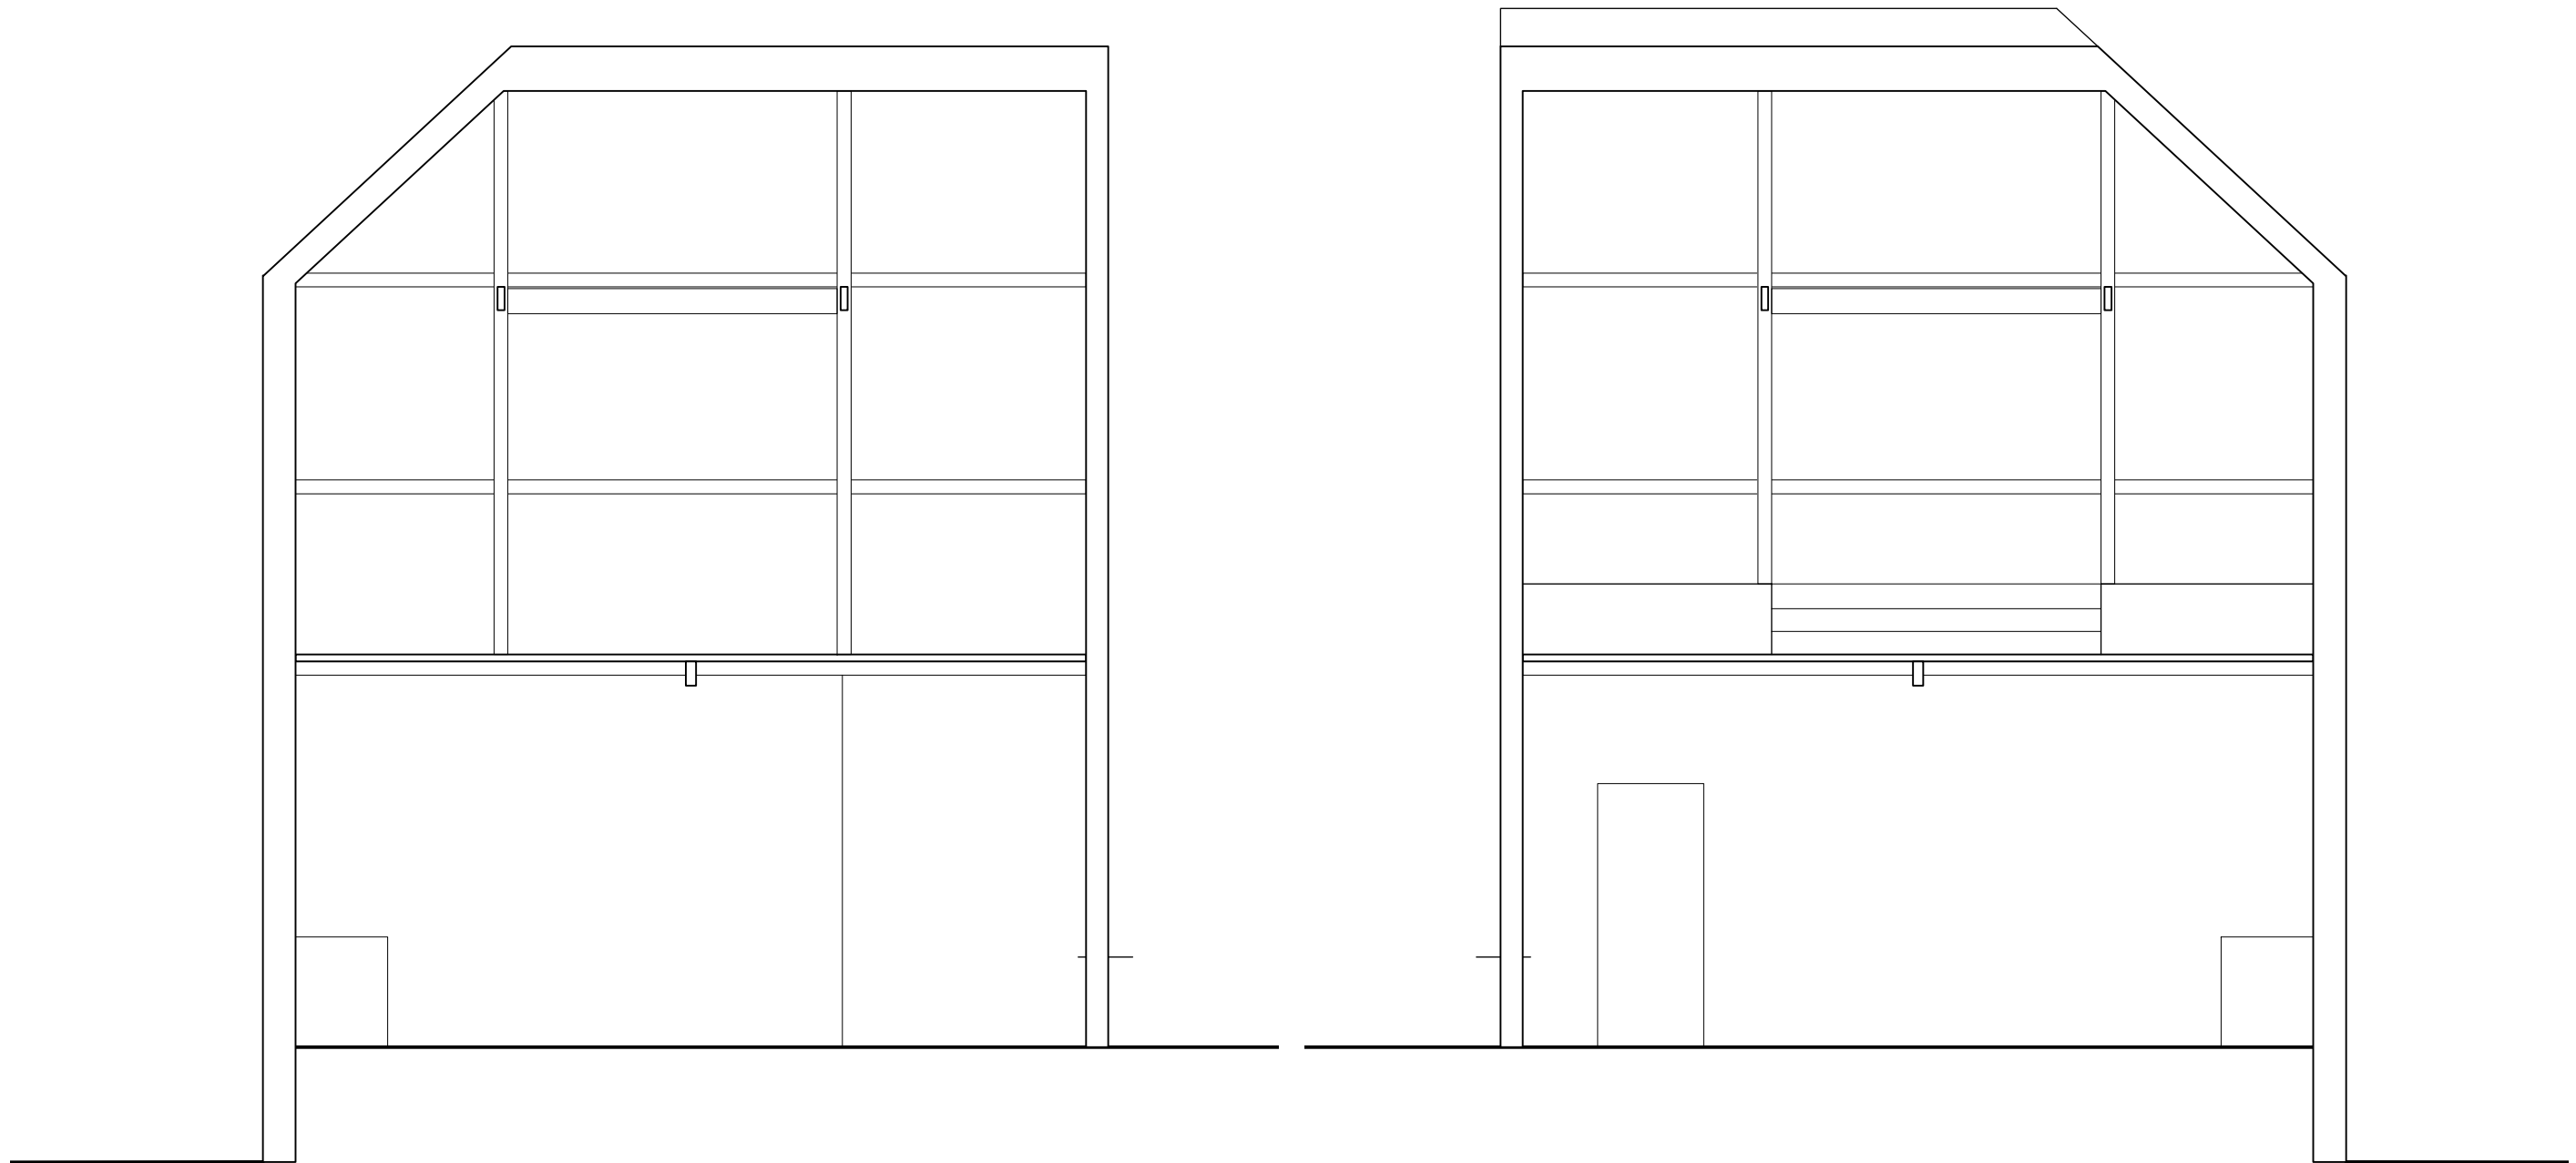

PLANNING ISSUE

Job: Foley House Stables Job No: 1291

Drawing: SECTION BB
Existing

Date: May 12 Scale: 1:50 @ A3 No: 008 Rev: -

DAVID GIBSON ARCHITECTS
35 britannia row london n1 8qh tel: 020 7226 2207 fax: 020 7704 6946