


NOTES:

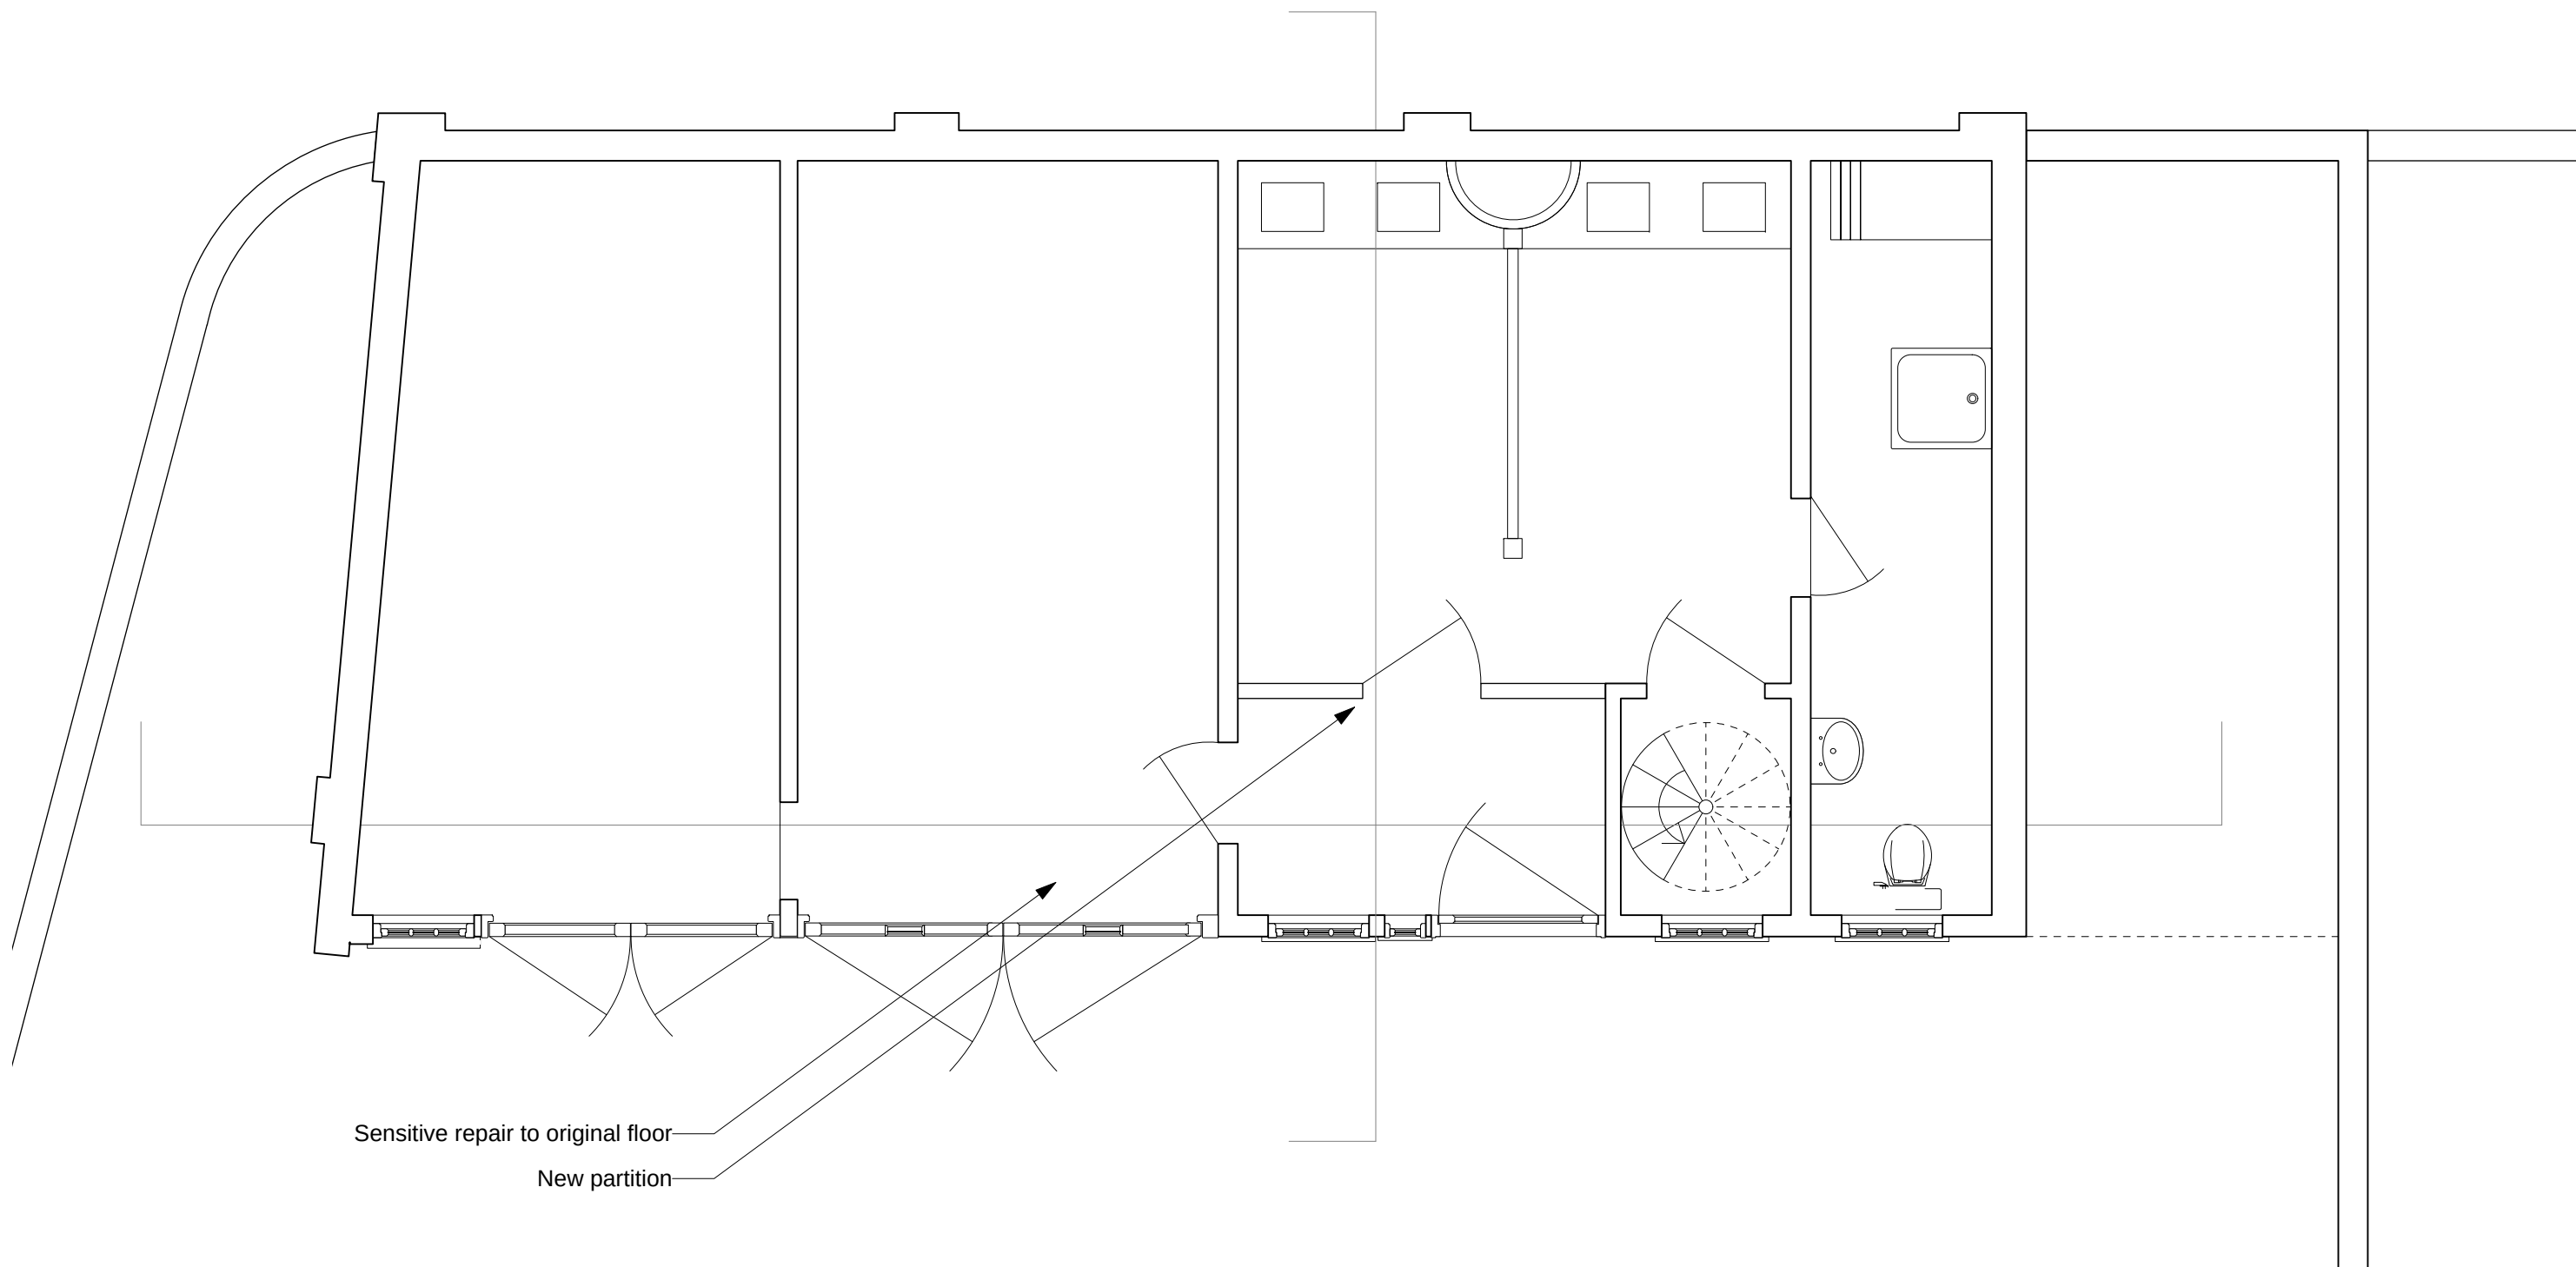

PLANNING ISSUE


Job: Foley House Stables Job No: 1291

Drawing: GROUND FLOOR PLAN
Proposed

Date: May 12 Scale: 1:50 @ A3 No: 101 Rev: -

DAVID GIBSON ARCHITECTS
35 britannia row london n1 8qh tel: 020 7226 2207 fax: 020 7704 6946

NOTES:

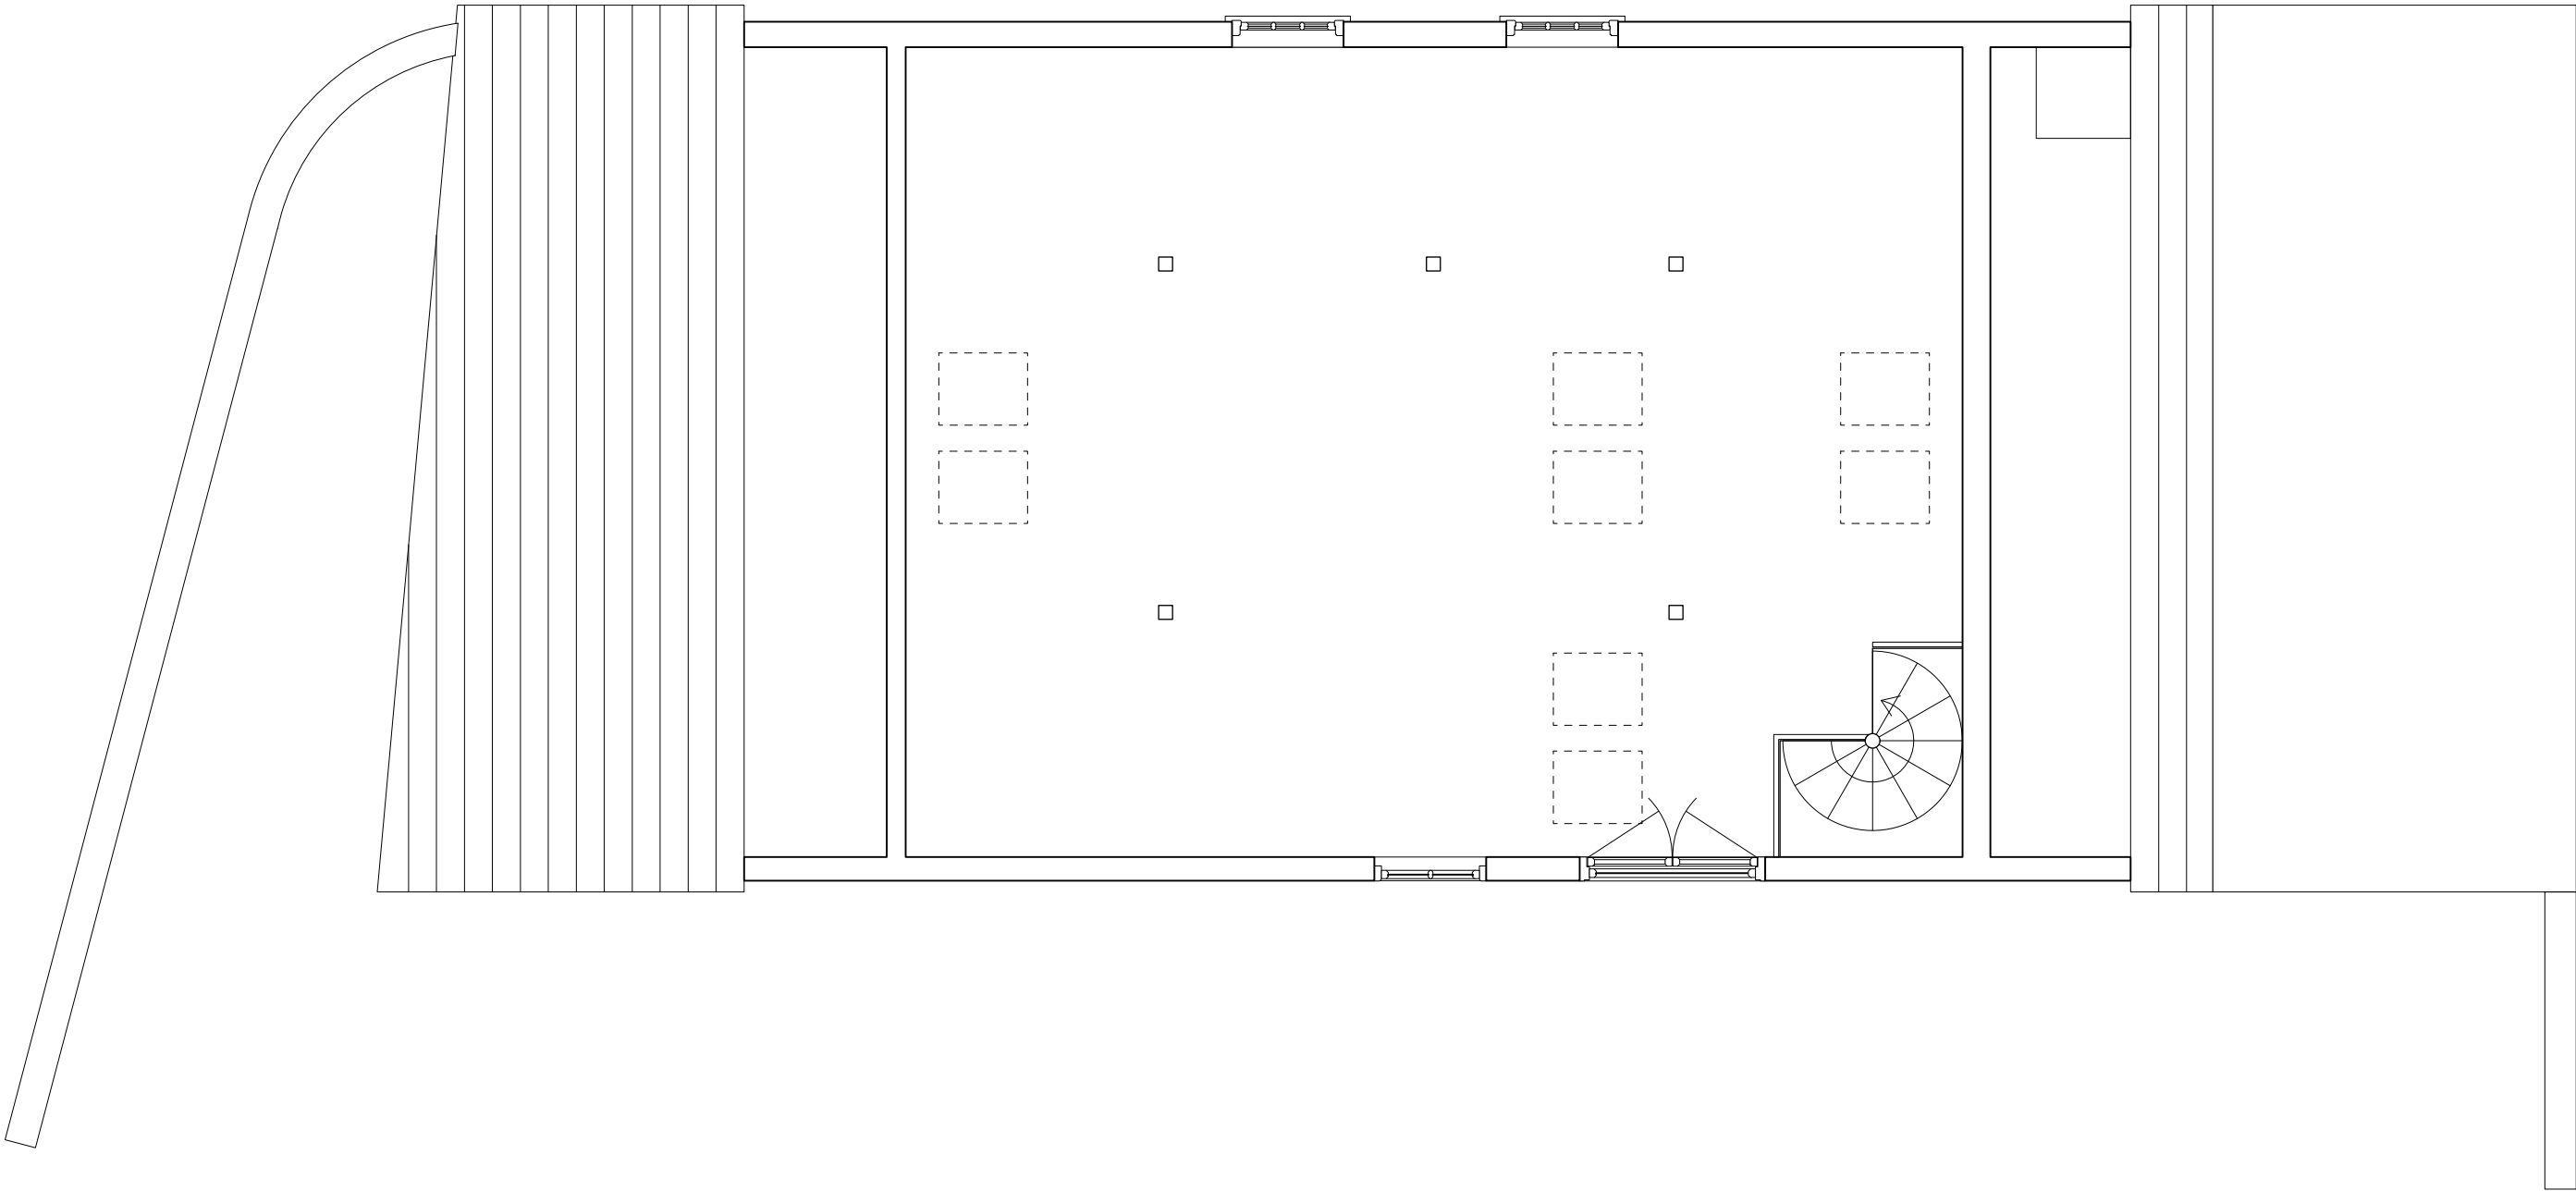

PLANNING ISSUE


Job: Foley House Stables Job No: 1291

Drawing: FIRST FLOOR PLAN
Proposed

Date: May 12 Scale: 1:50 @ A3 No: 102 Rev: -

DAVID GIBSON ARCHITECTS
35 britannia row london n1 8qh tel: 020 7226 2207 fax: 020 7704 6946

NOTES:

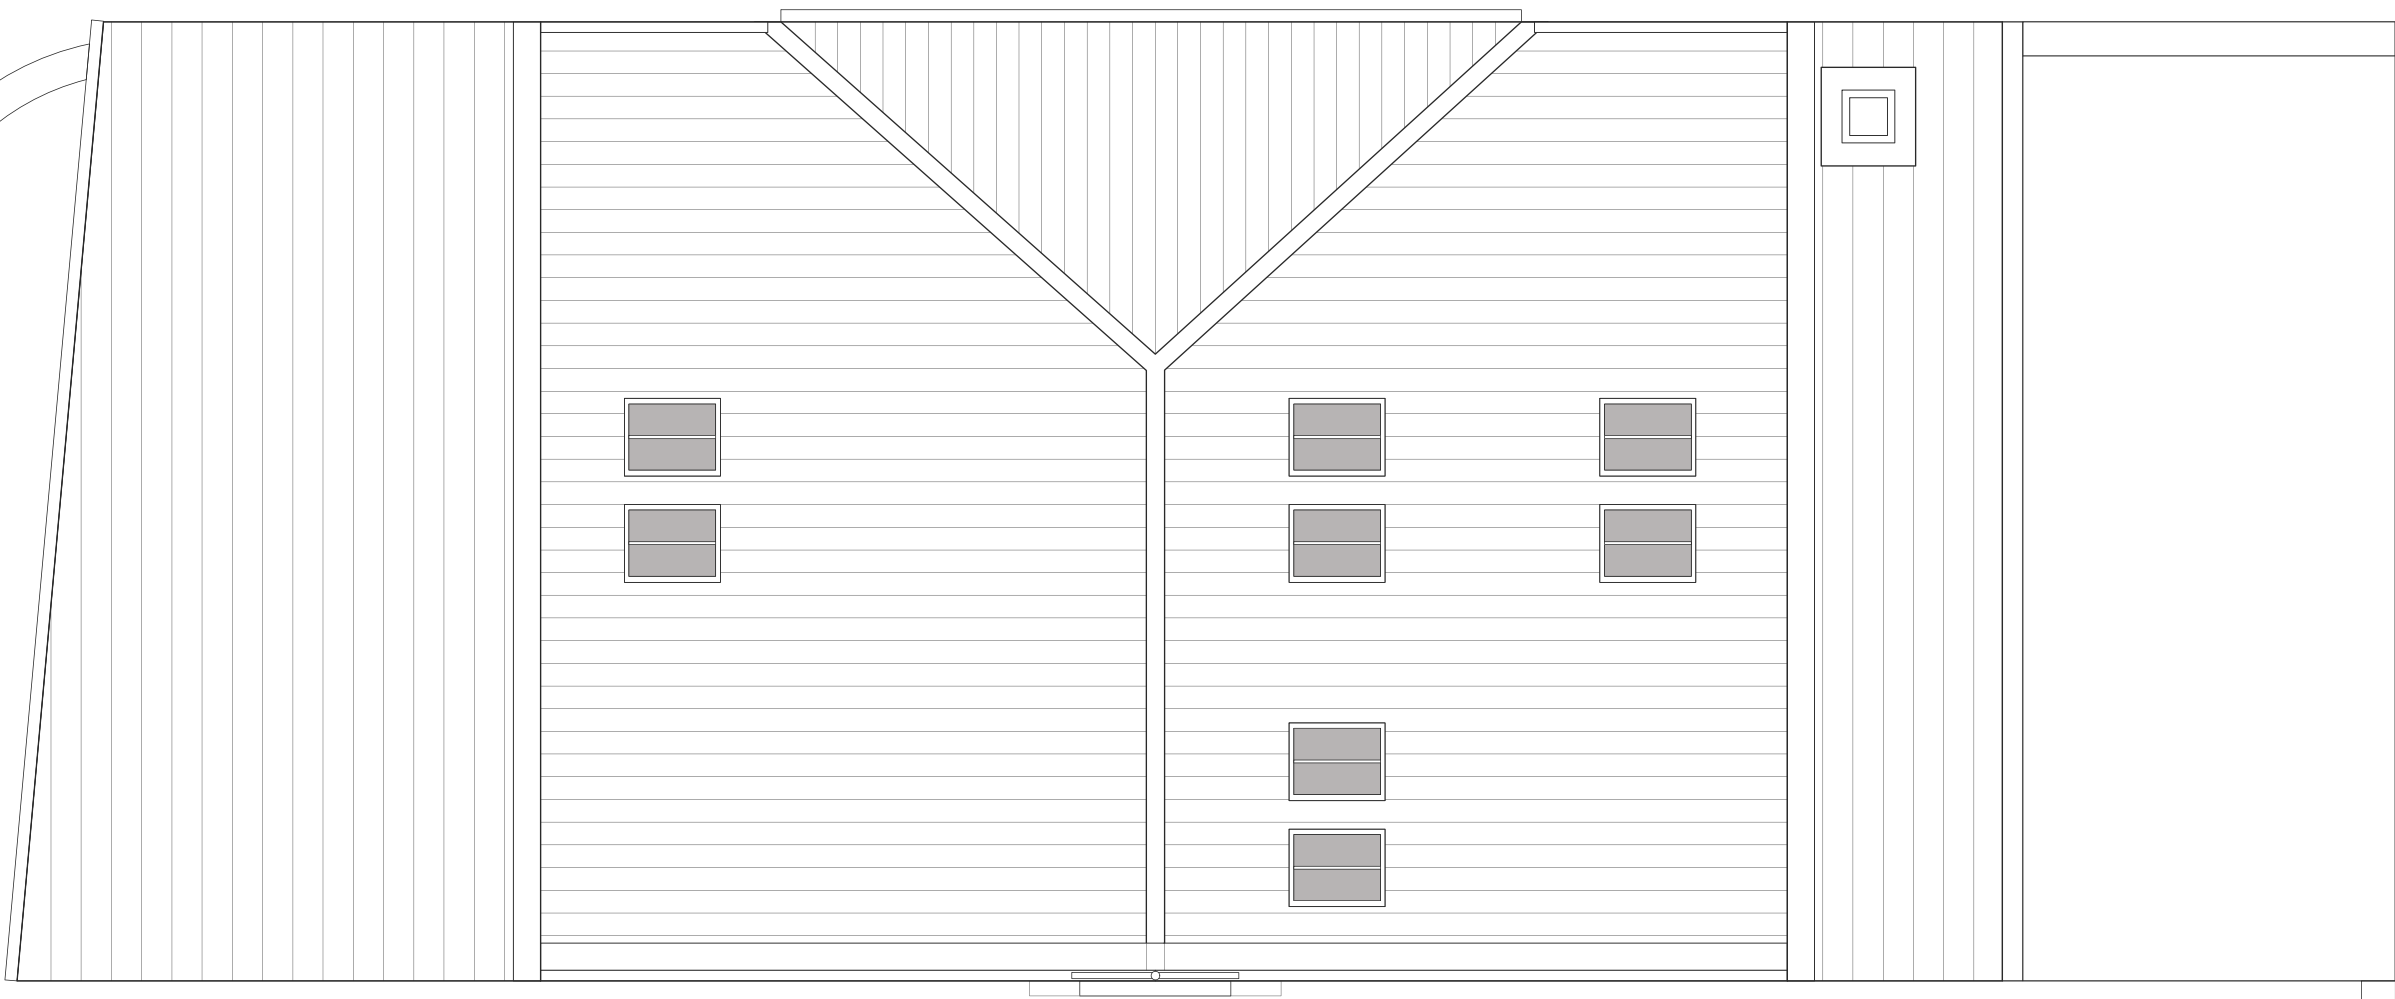


PLANNING ISSUE

Job:	Foley House Stables	Job No: 1291
Drawing:	ROOF PLAN Proposed	

Date:	May 12	Scale: 1:50 @ A3	No: 103	Rev: -
-------	--------	------------------	---------	--------

DAVID GIBSON ARCHITECTS
35 britannia row london n1 8qh tel: 020 7226 2207 fax: 020 7704 6946

NOTES:

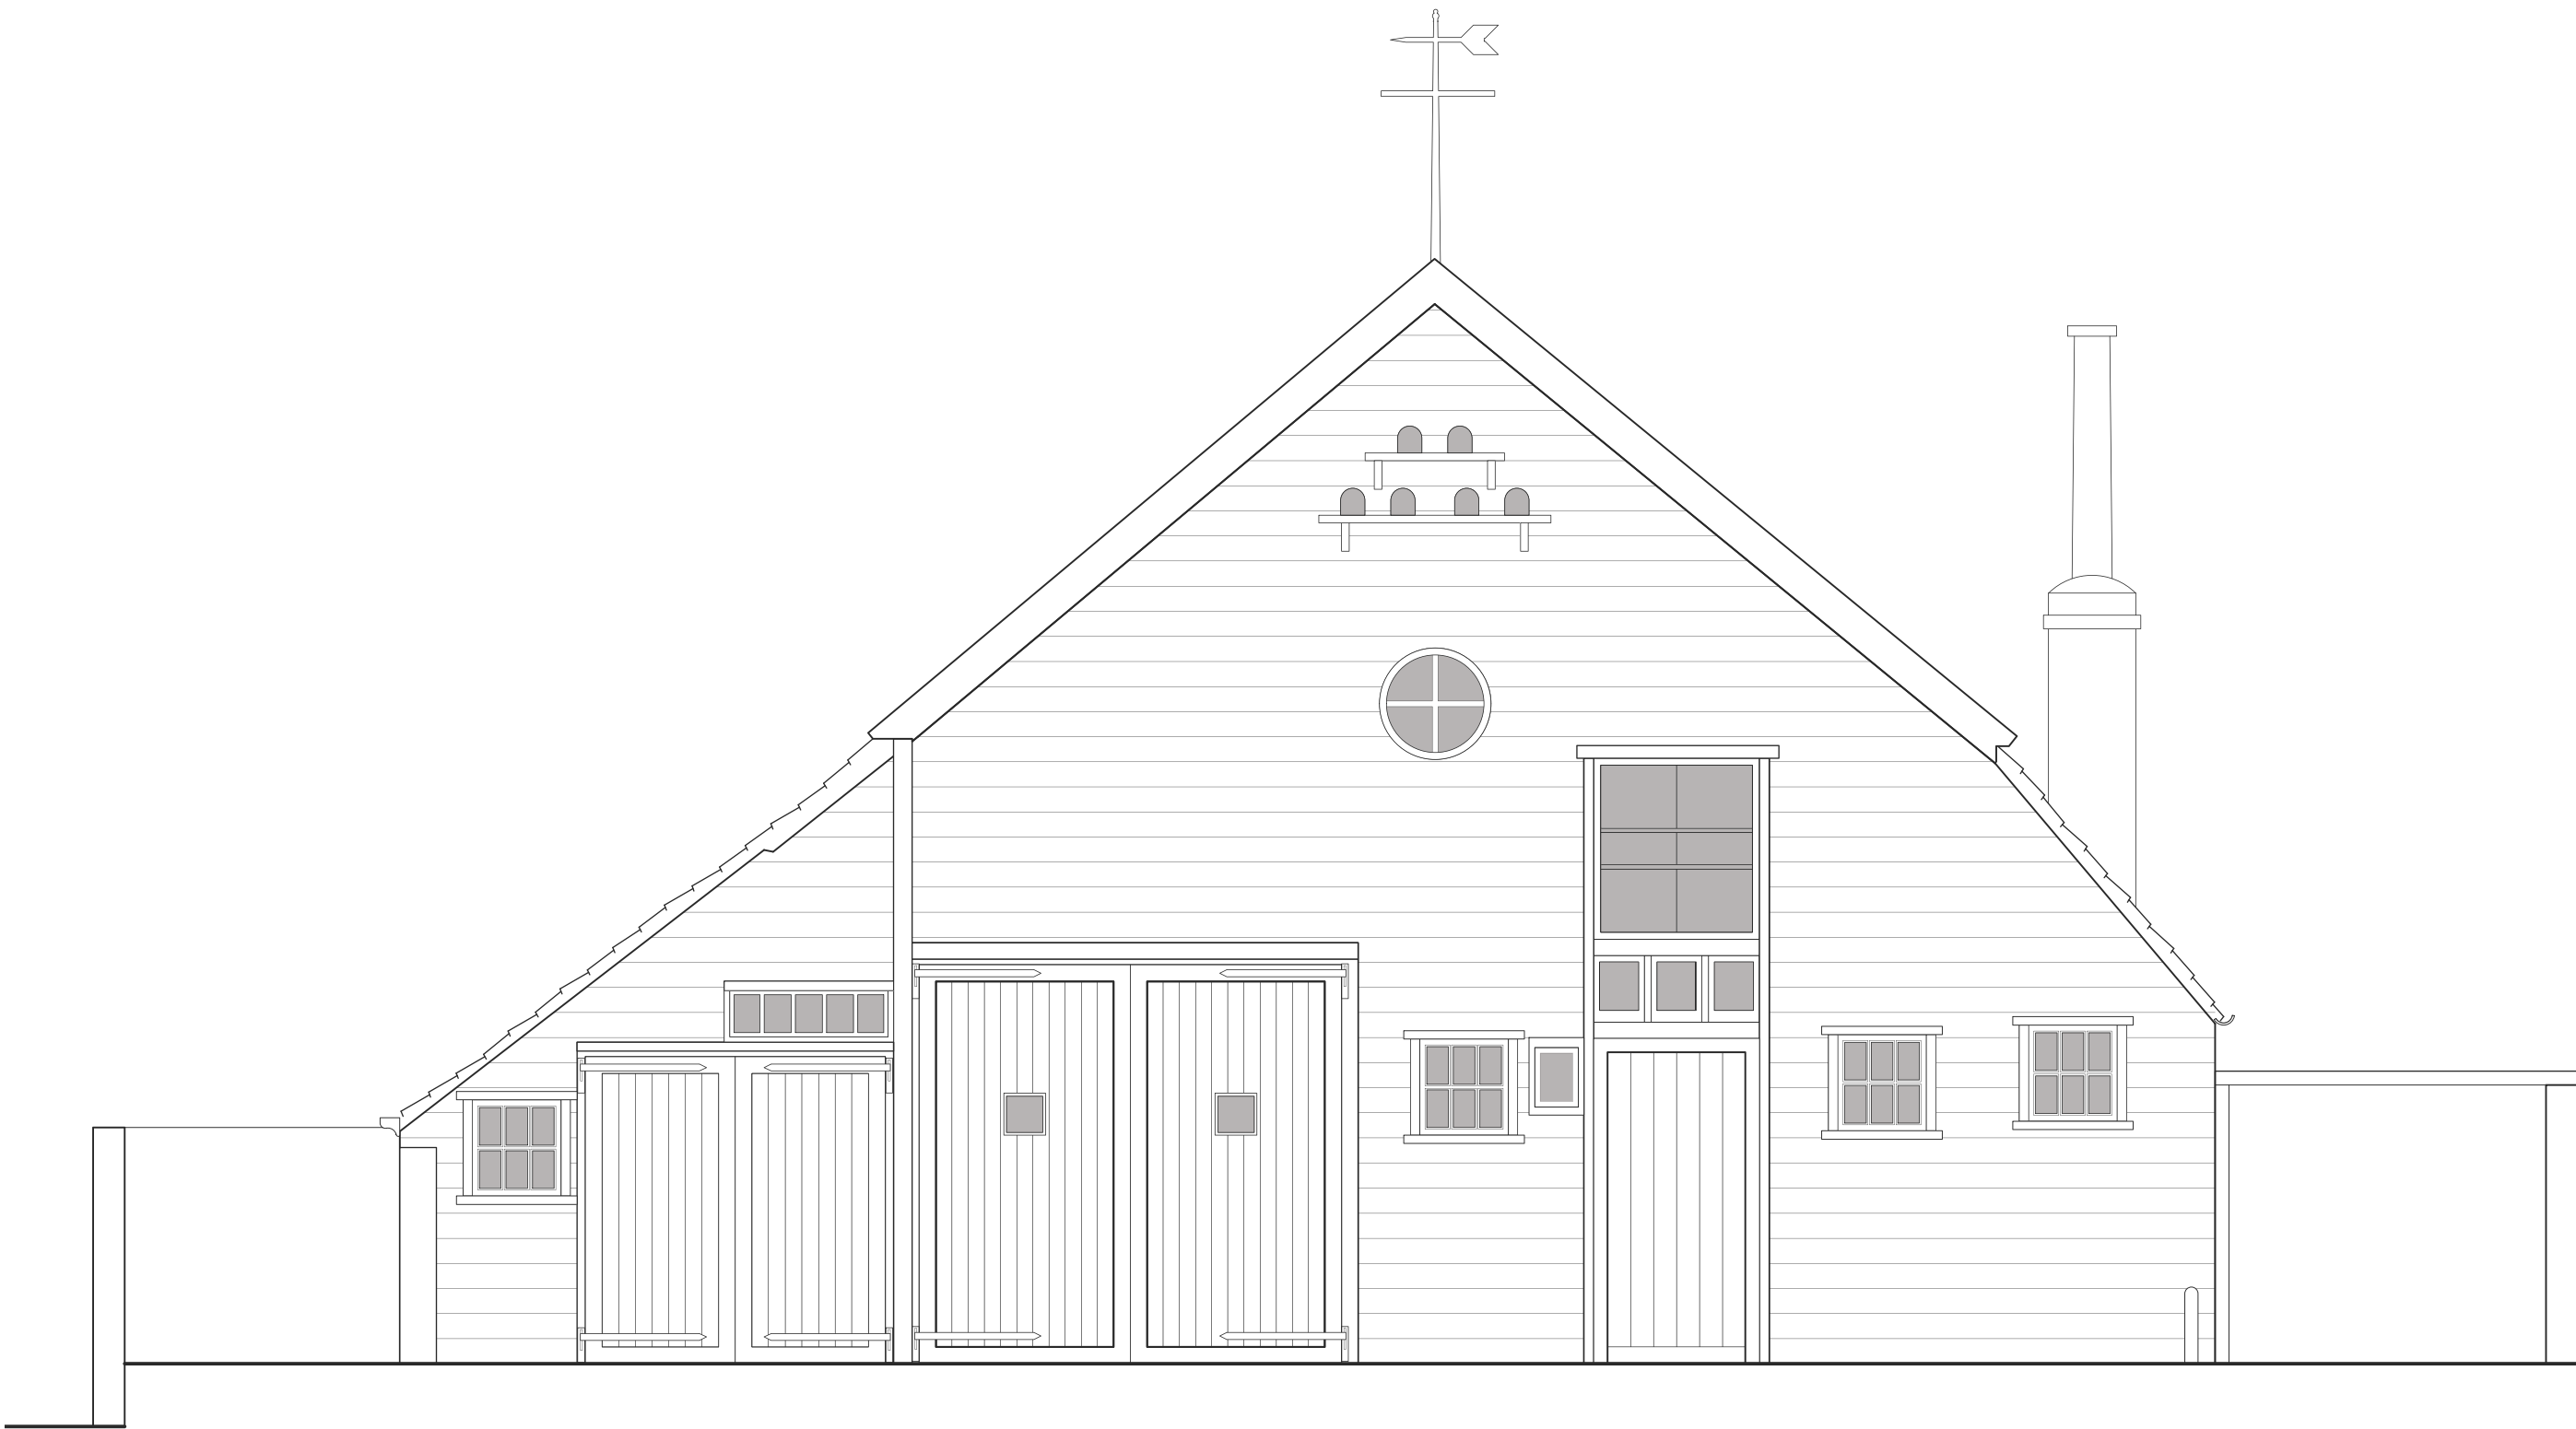

PLANNING ISSUE


Job: Foley House Stables Job No: 1291

Drawing: FRONT ELEVATION
Proposed

Date: May 12 Scale: 1:50 @ A3 No: 104 Rev: -

DAVID GIBSON ARCHITECTS
35 britannia row london n1 8qh tel: 020 7226 2207 fax: 020 7704 6946

NOTES:

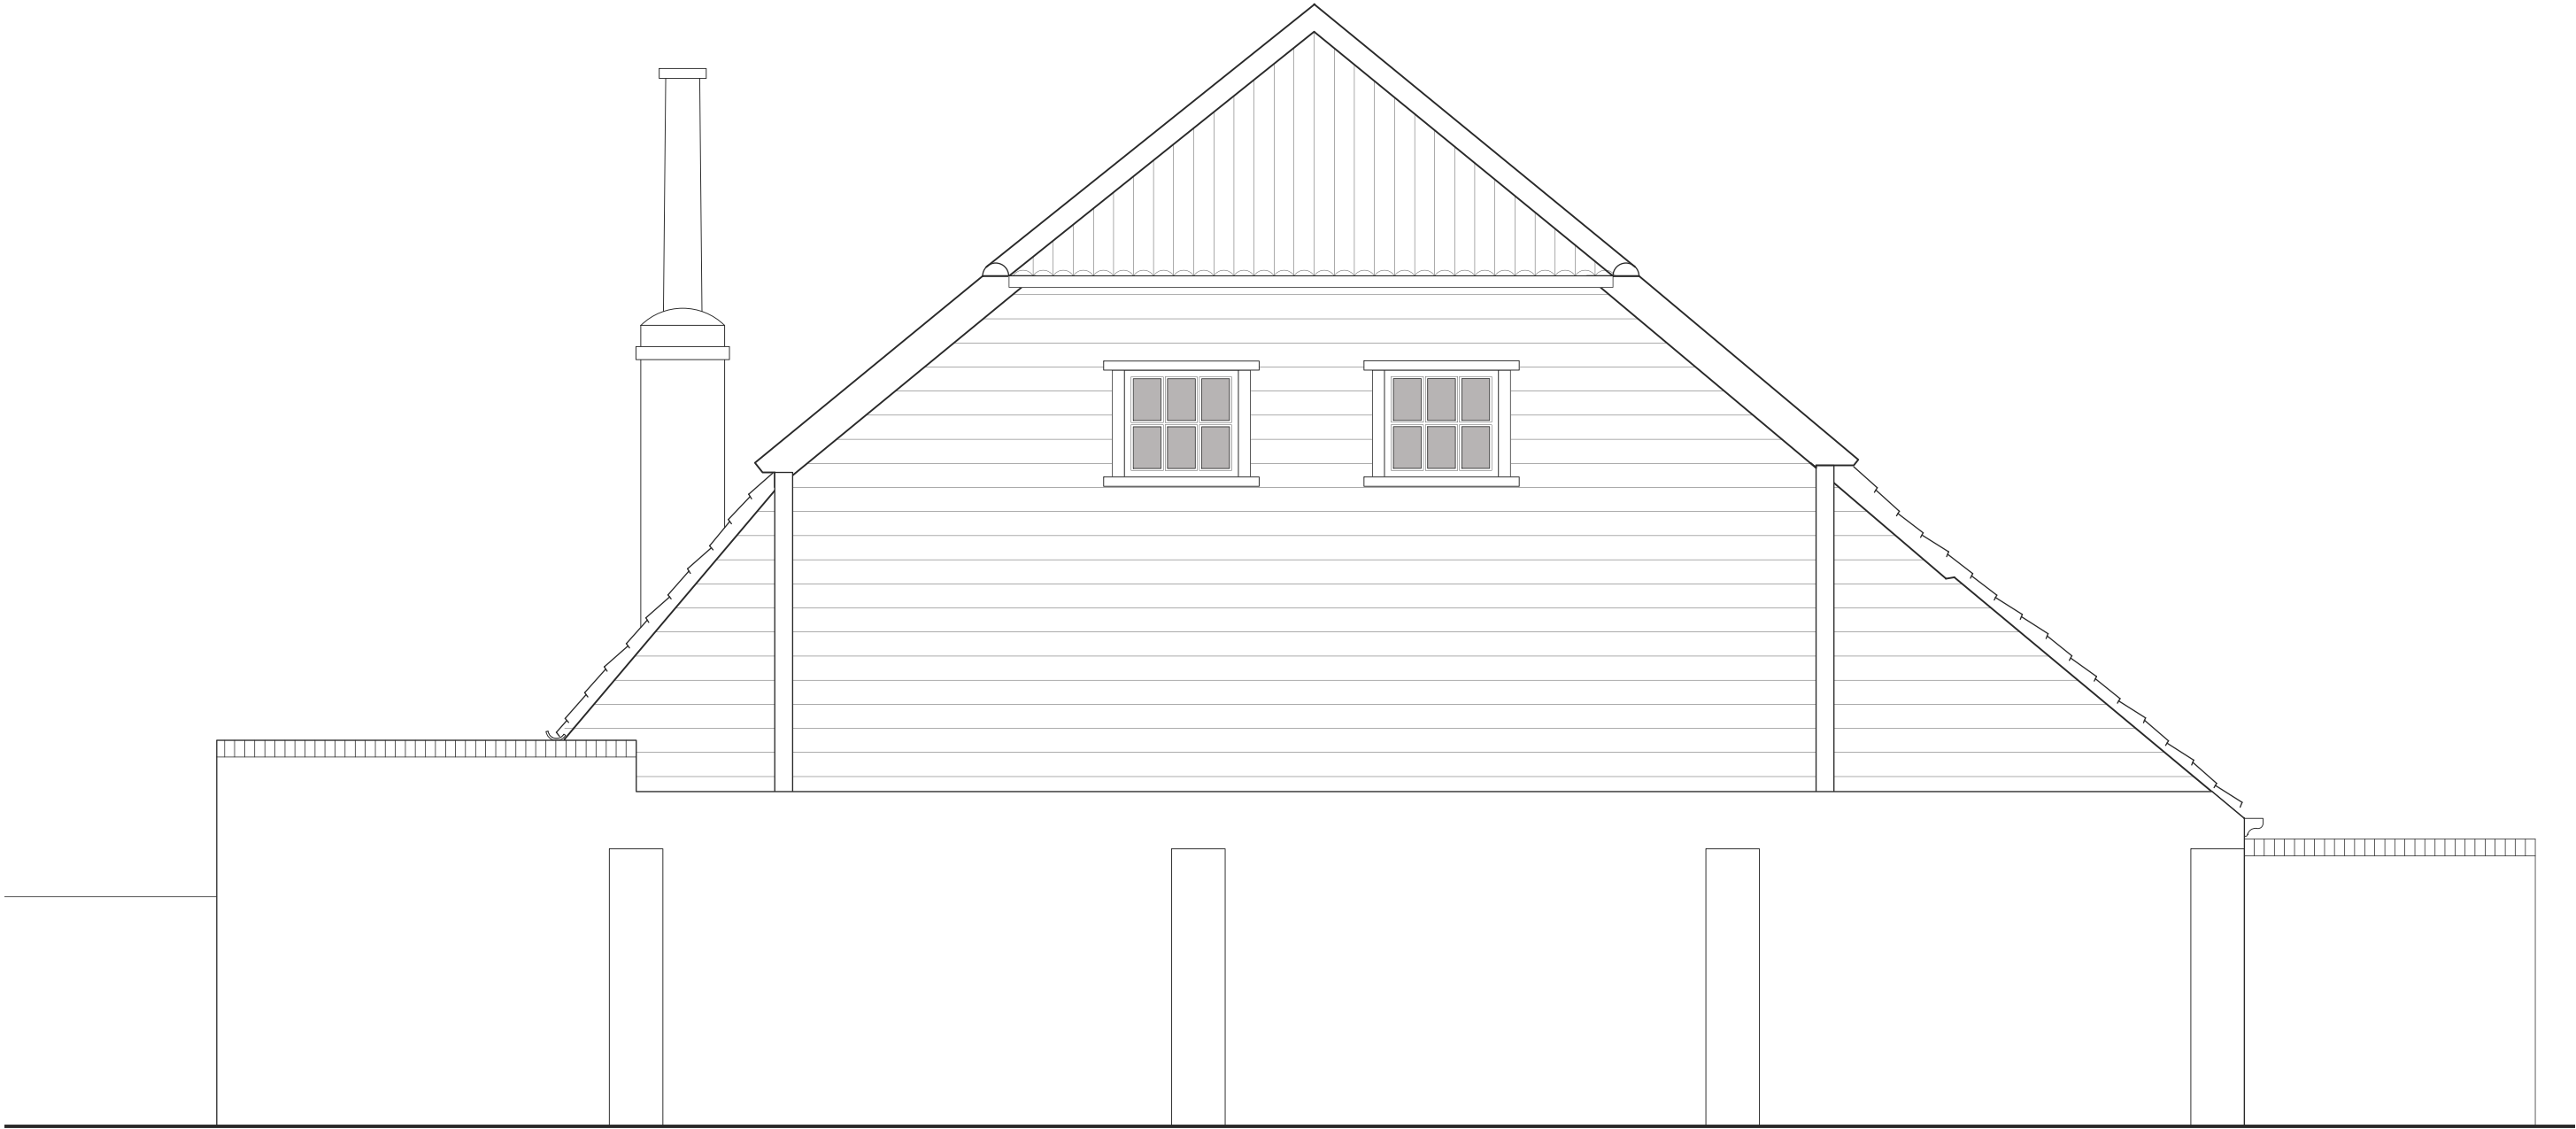

PLANNING ISSUE

Job: Foley House Stables Job No: 1291


Drawing: REAR ELEVATION
Proposed

Date: May 12 Scale: 1:50 @ A3 No: 105 Rev: -

DAVID GIBSON ARCHITECTS
35 britannia row london n1 8qh tel: 020 7226 2207 fax: 020 7704 6946

NOTES:

Conservation rooflights

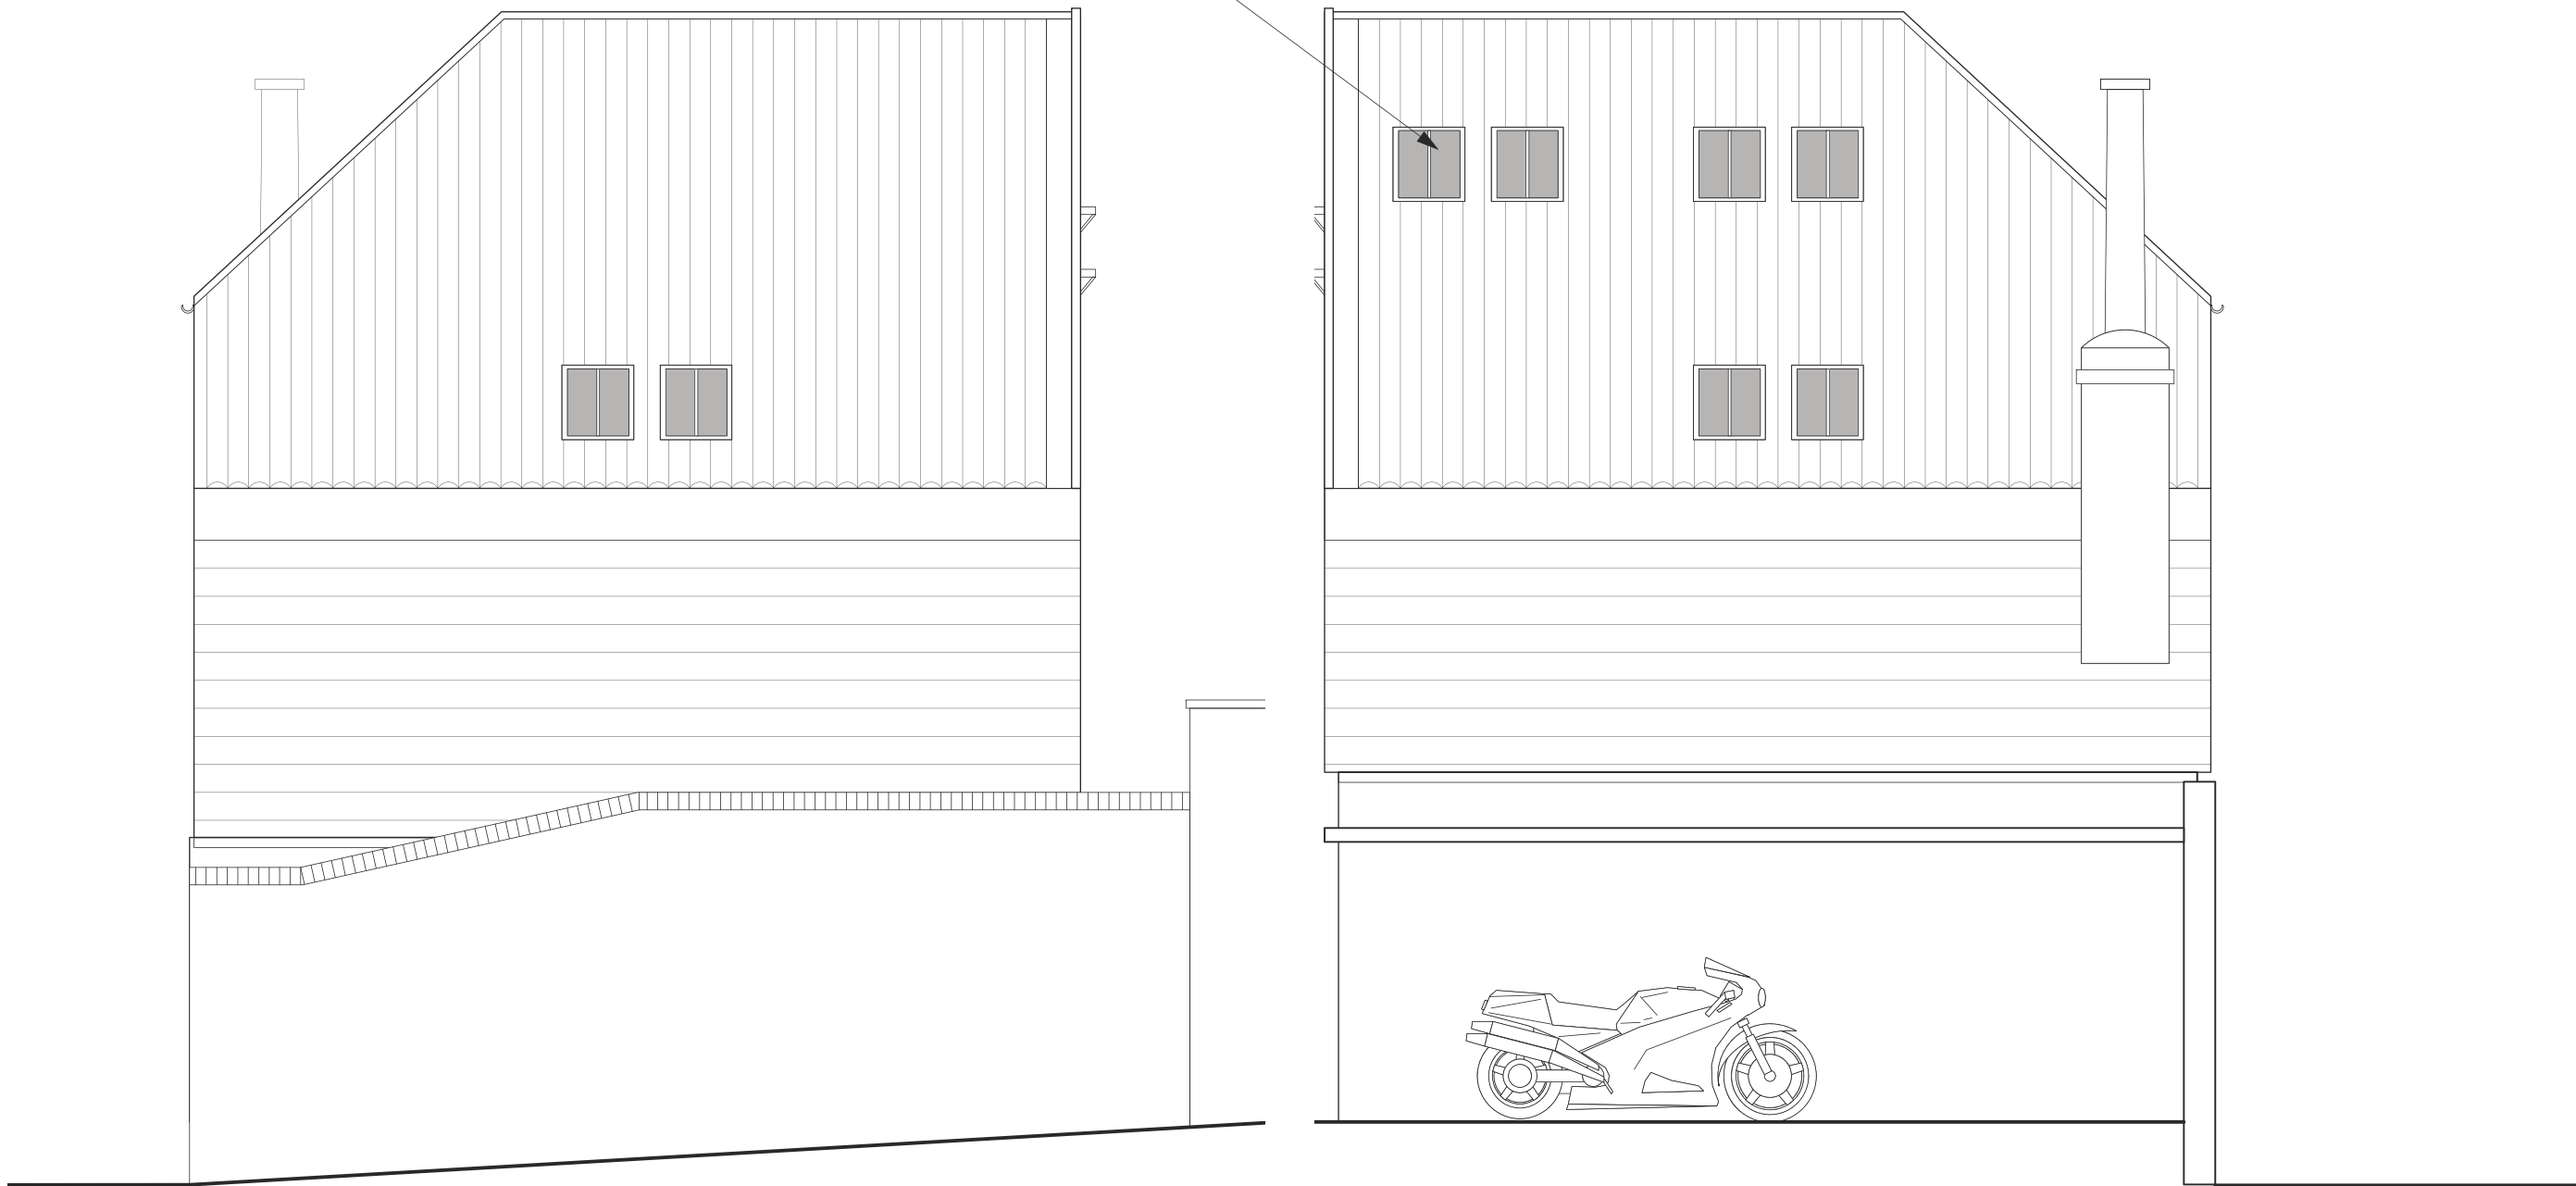

PLANNING ISSUE


Job: Foley House Stables Job No: 1291

Drawing: SIDE ELEVATIONS
Proposed

Date: May 12 Scale: 1:50 @ A3 No: 106 Rev: -

DAVID GIBSON ARCHITECTS
35 britannia row london n1 8qh tel: 020 7226 2207 fax: 020 7704 6946

NOTES:

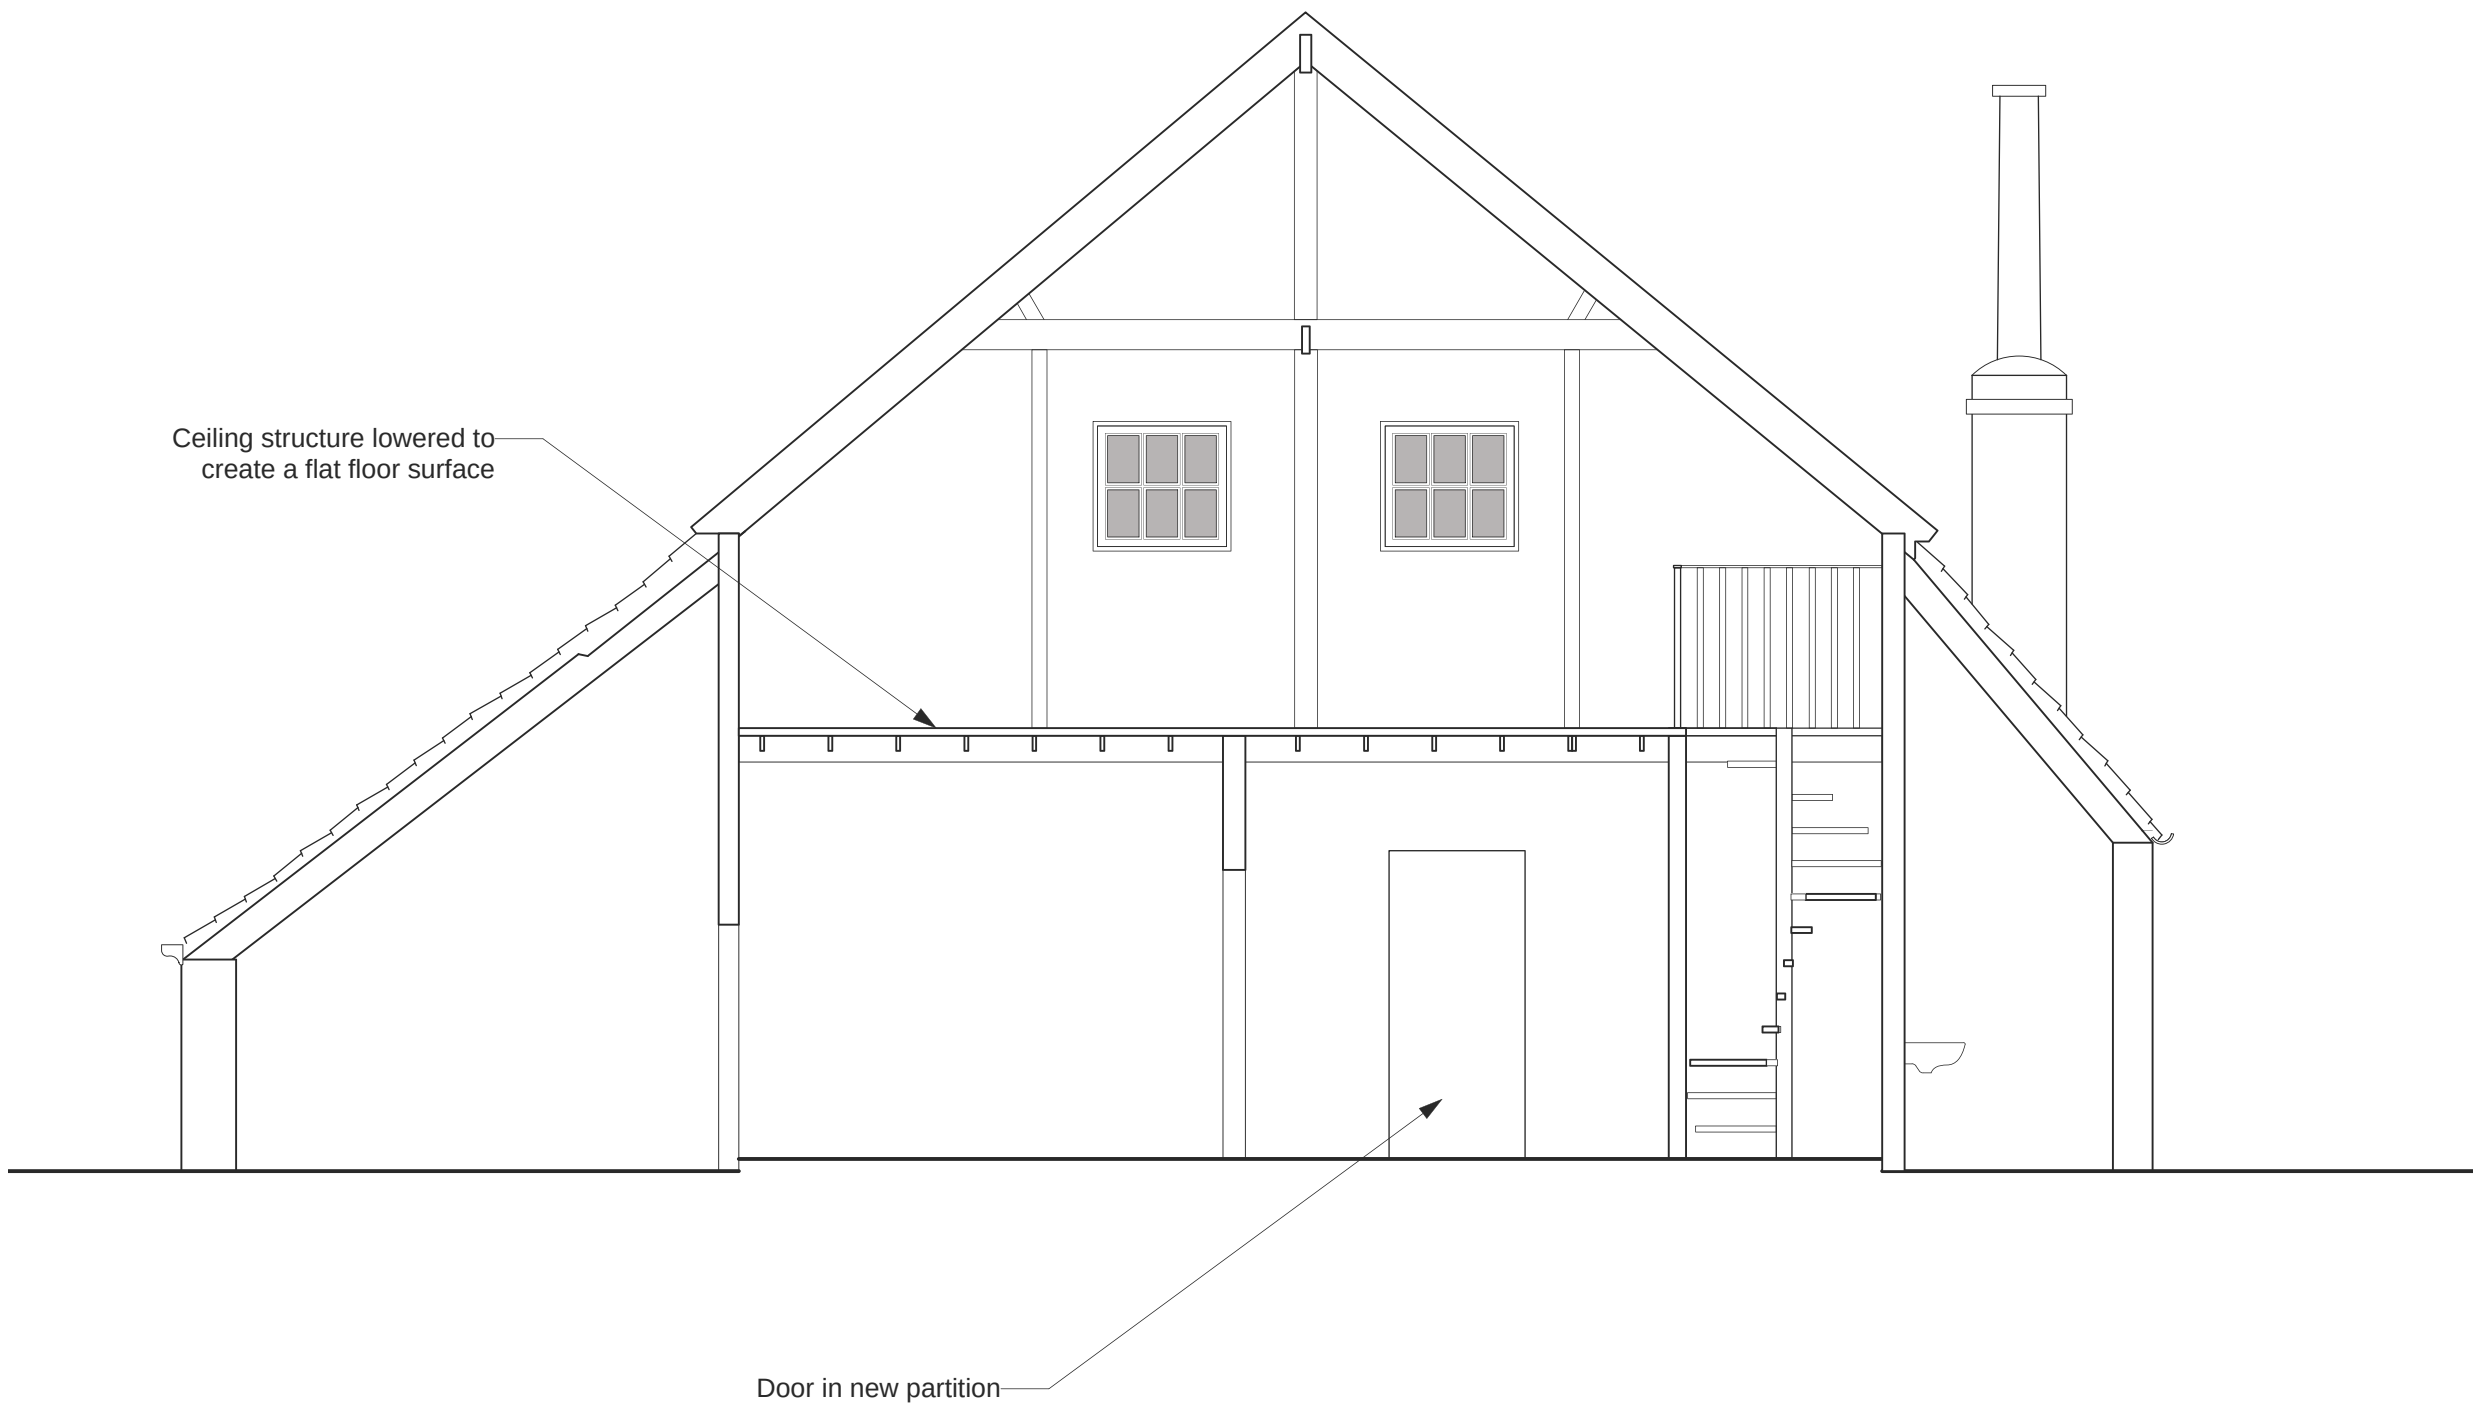

PLANNING ISSUE


Job: Foley House Stables Job No: 1291

Drawing: SECTION AA
Proposed


Date: May 12 Scale: 1:50 @ A3 No: 107 Rev: -

DAVID GIBSON ARCHITECTS
35 britannia row london n1 8qh tel: 020 7226 2207 fax: 020 7704 6946

NOTES:

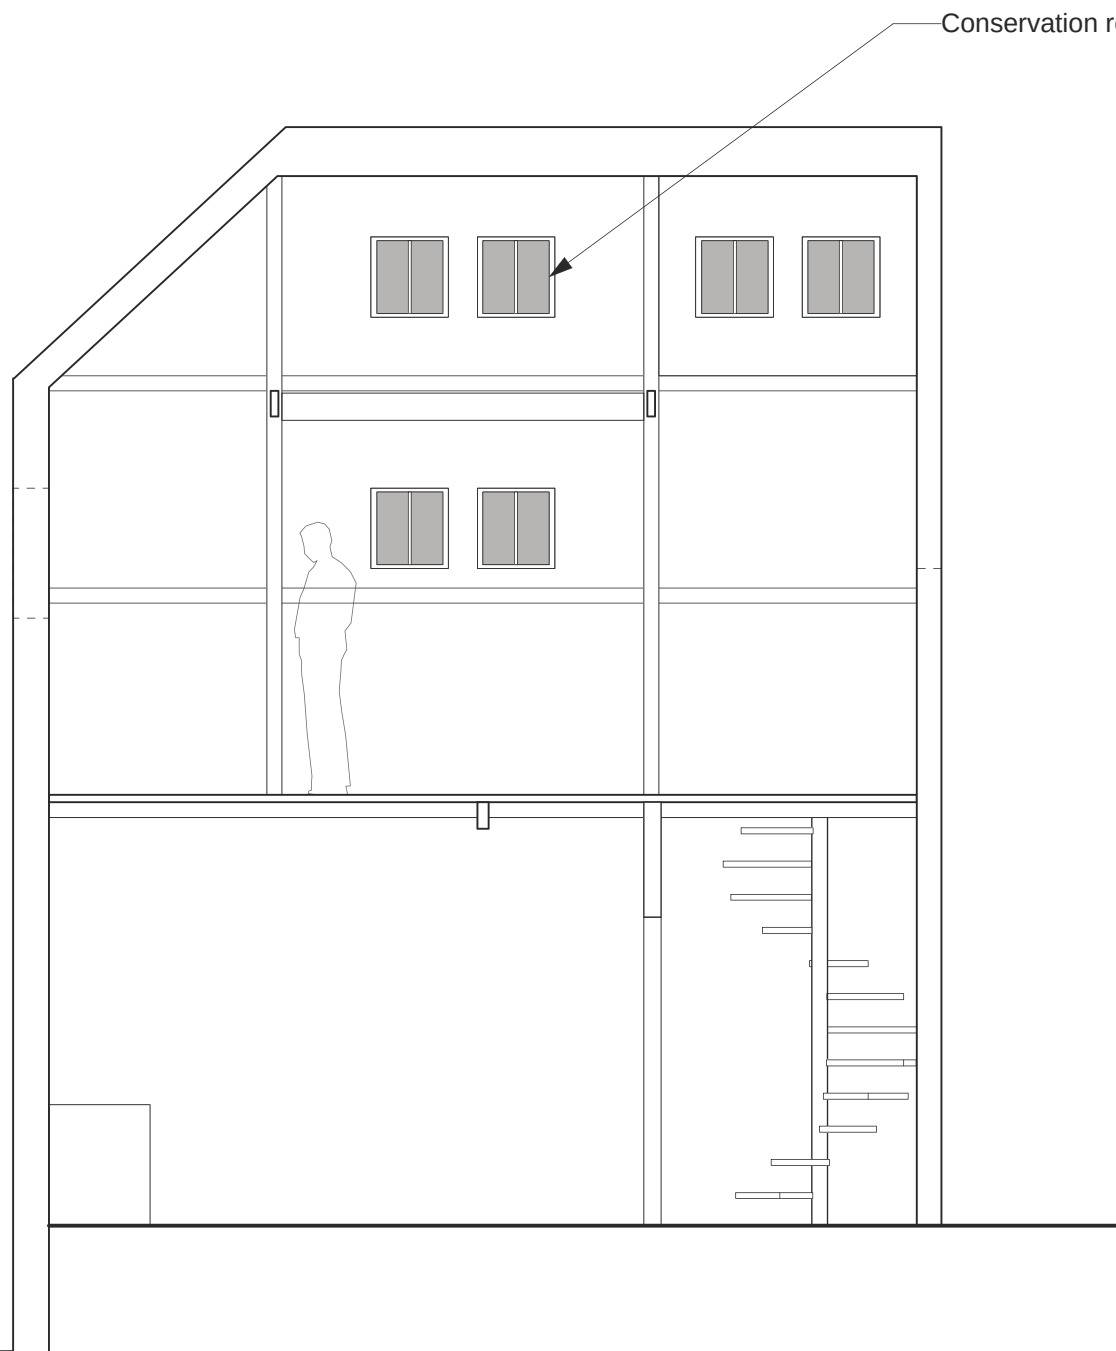

Floor lowered

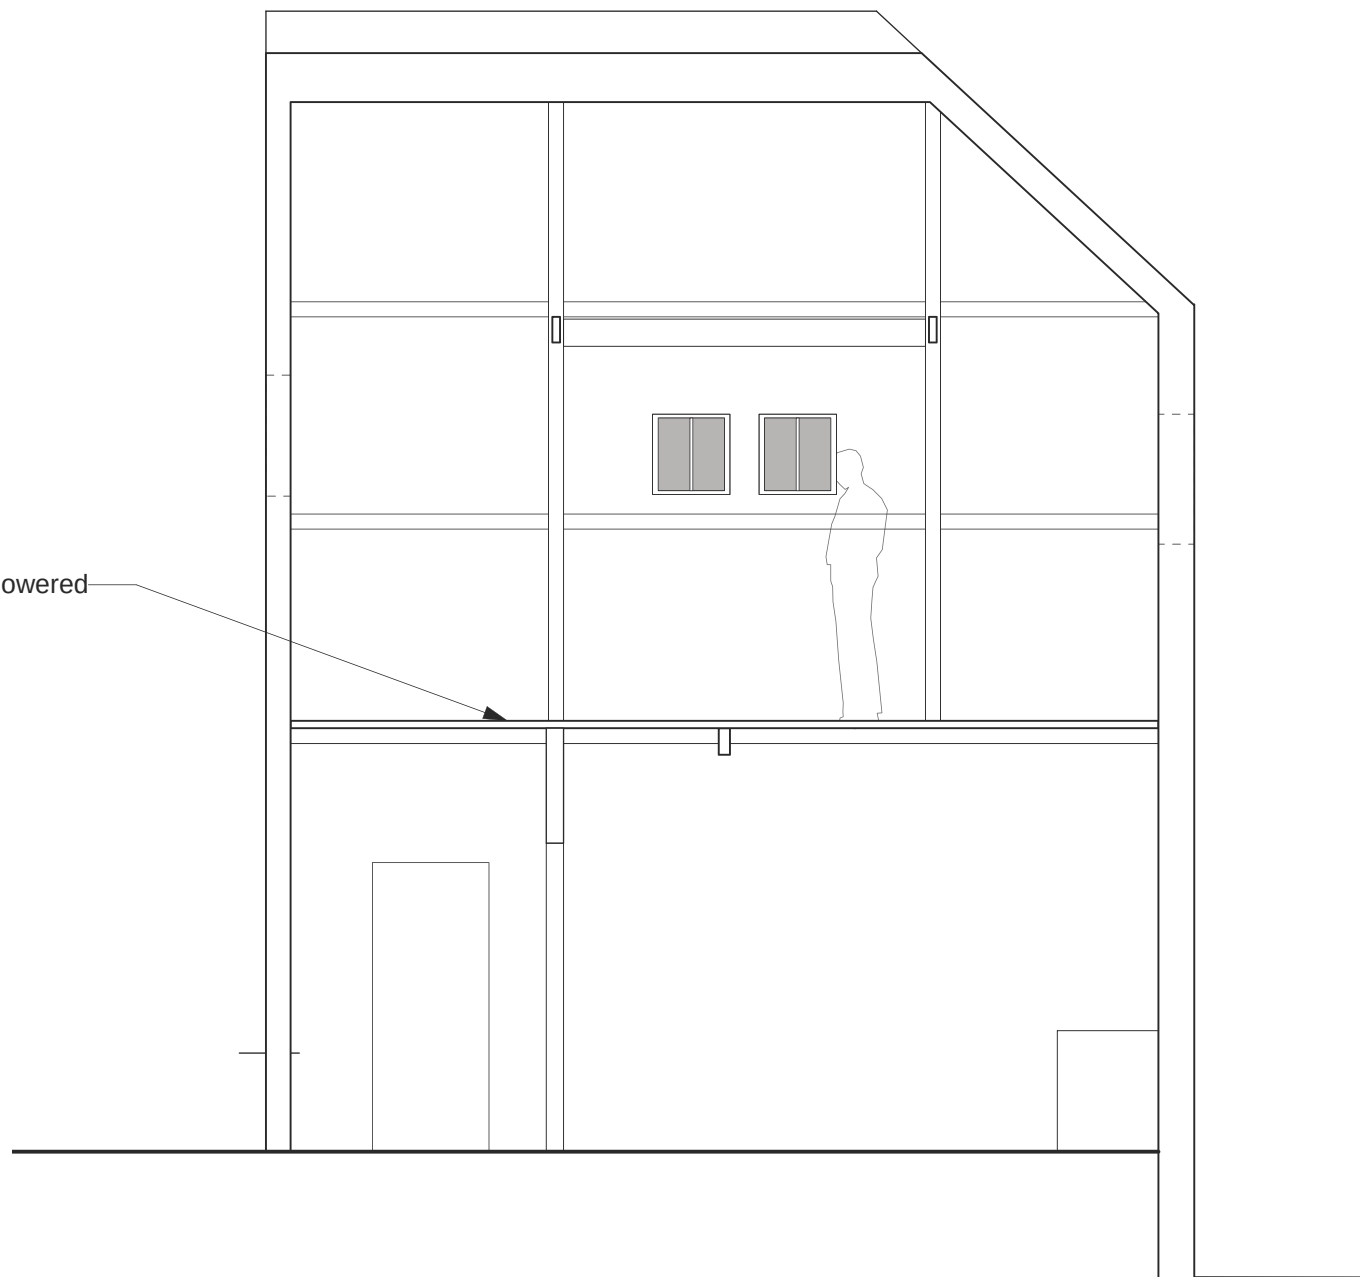

PLANNING ISSUE

Job: Foley House Stables Job No: 1291

Drawing: SECTION BB
Proposed

Date: May 12 Scale: 1:50 @ A3 No: 108 Rev: -

DAVID GIBSON ARCHITECTS
35 britannia row london n1 8qh tel: 020 7226 2207 fax: 020 7704 6946