



Notes:

1. Copyright of this drawing remains the sole property of Bellis Cooley Architects unless otherwise stated in writing.
2. Do not scale from this drawing. Figures & dimensions are to be worked in all cases with any discrepancies reported to the Architect prior to commencement of any work.
3. Setting-out is based on existing survey only. All dimensions to be checked on site prior to construction/erection.

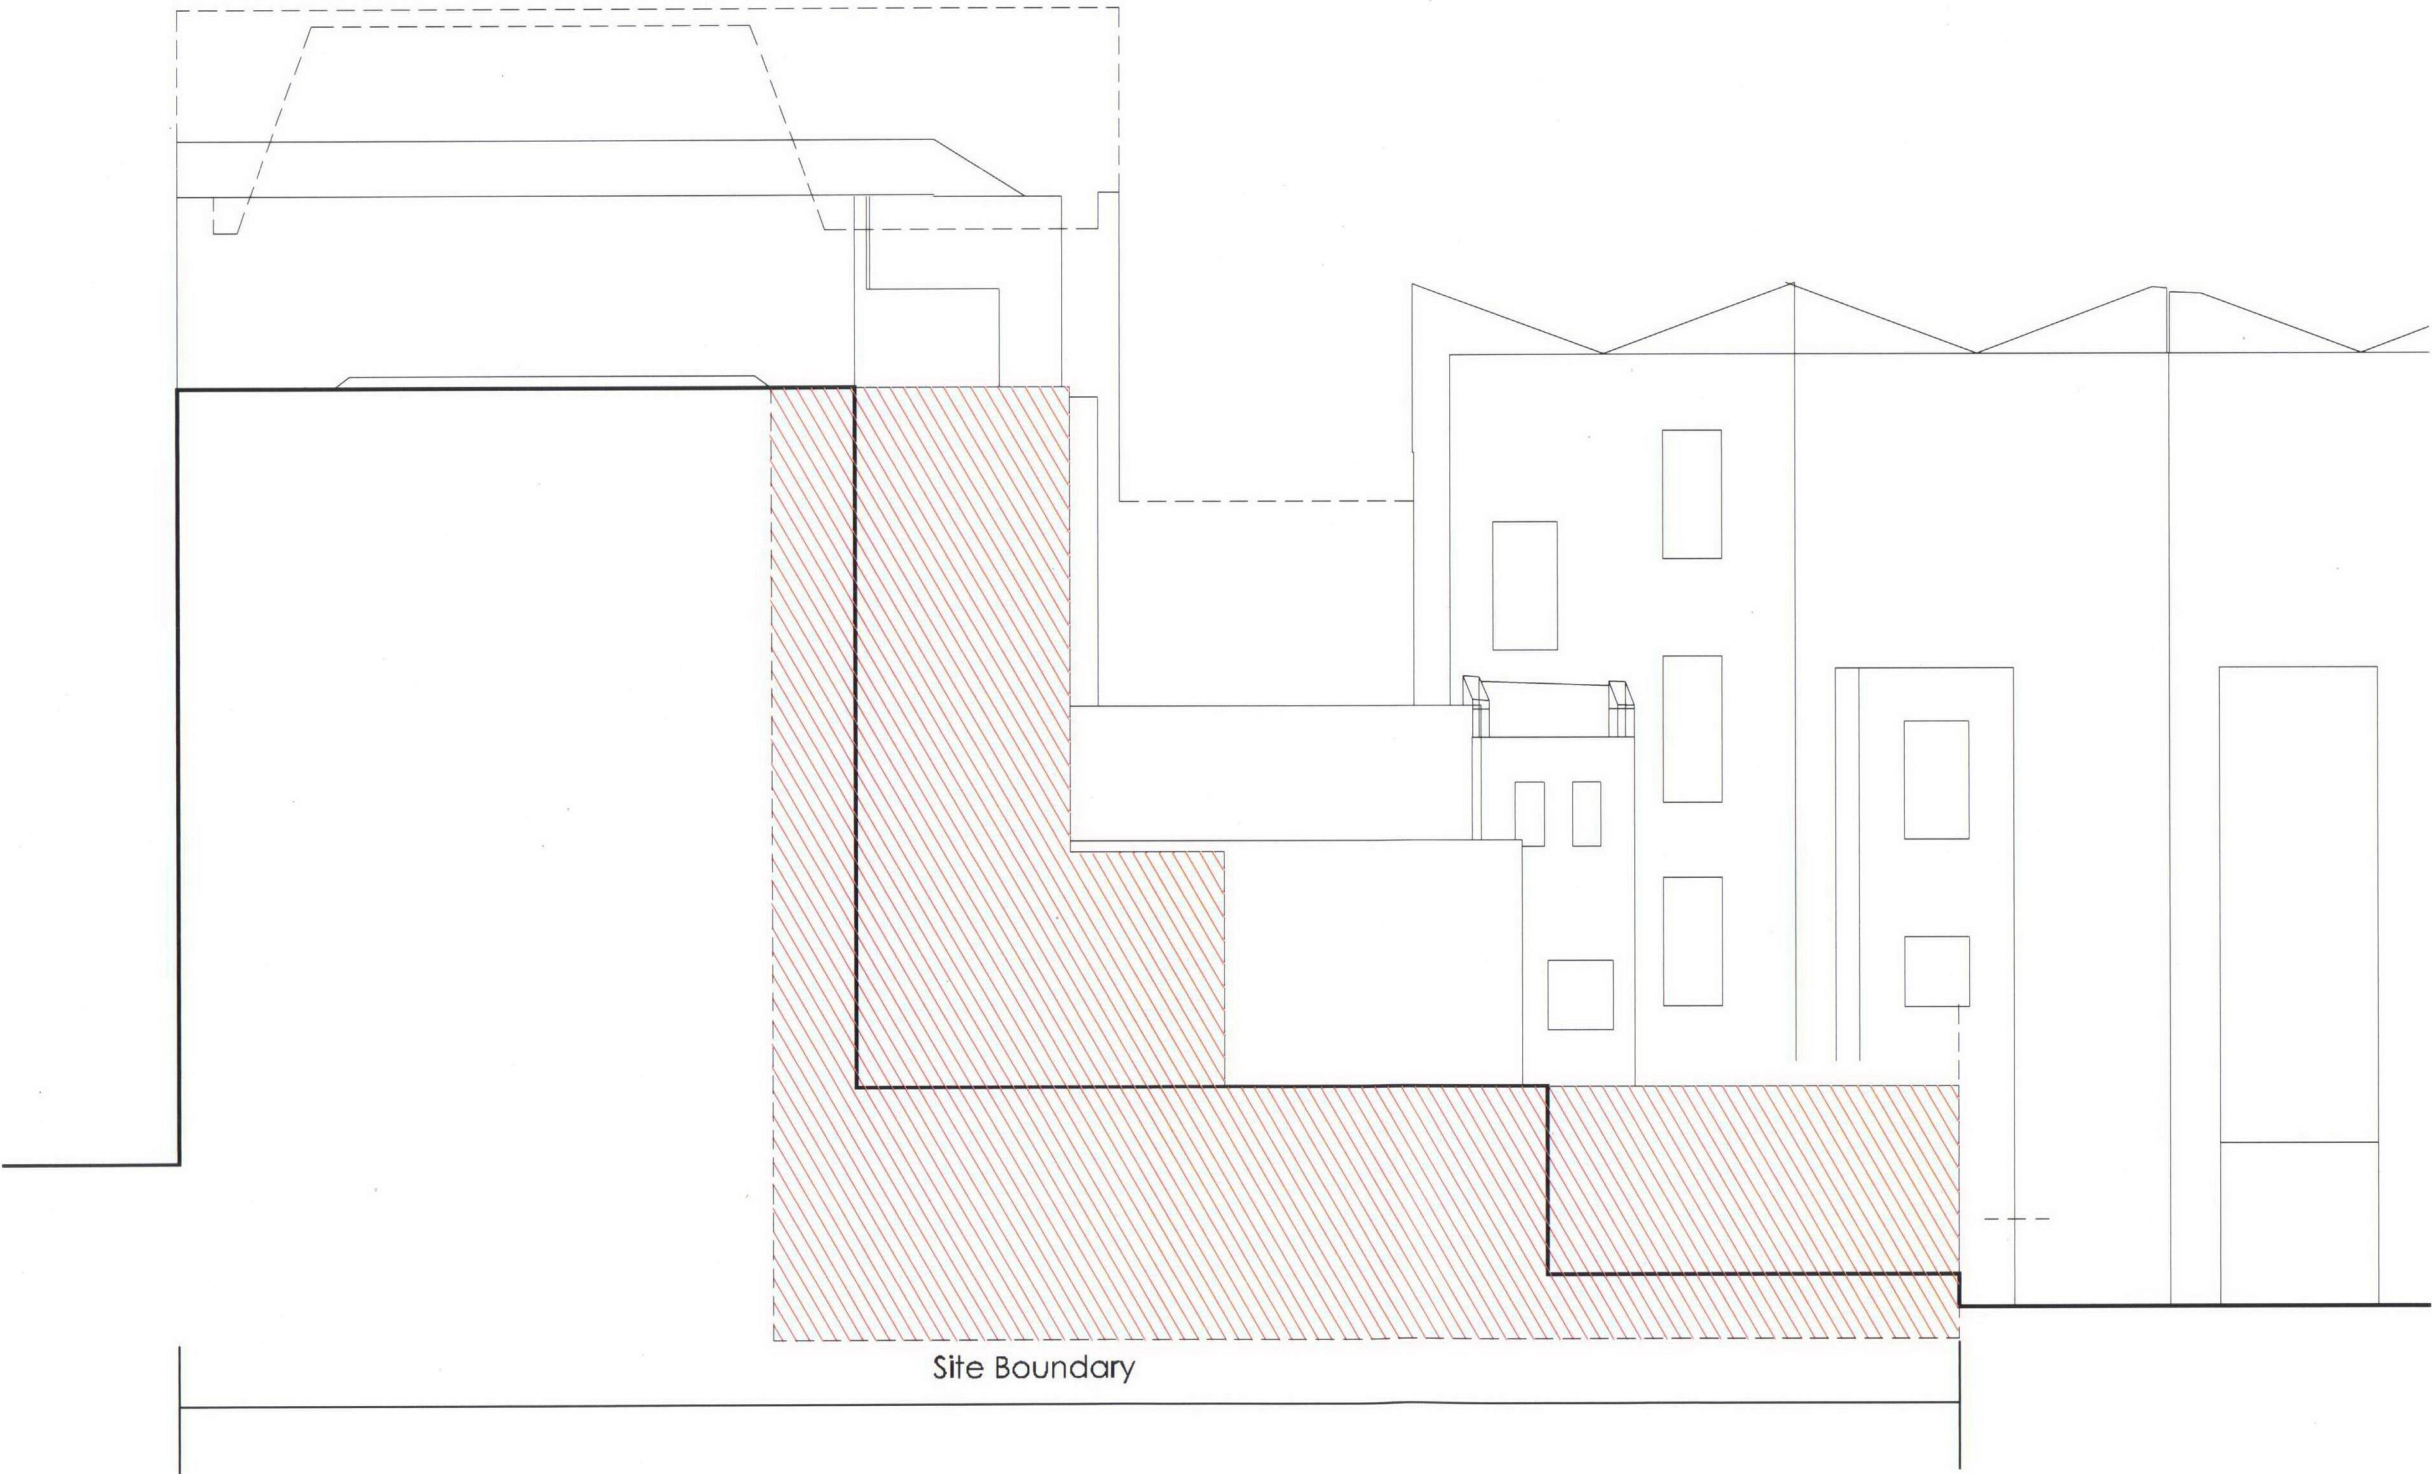

Extend of neighbouring building as per Approved Planning Application
Ref No: 2011/3058/P

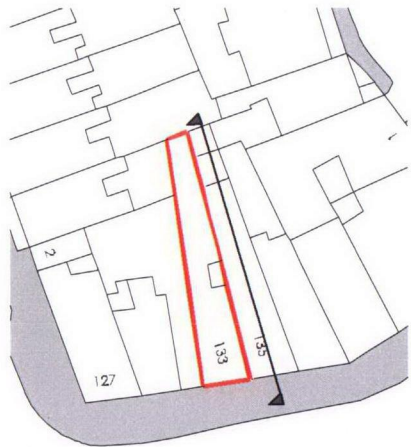

North Elevation

A	Extent of Demolition revised	AT	21-04-12
Rev.	Description	By	Date

Bellis Cooley Architects

Studio 201 16 Baldwins Gardens London EC1N 7RU
t: 020 3178 4481 www.belliscooley.com

CONTRACT

Redevelopment of
133 Kings Cross Road

DRAWING TITLE
Existing Elevation - North

DRAWN BY	DATE	CHL/CKLD
AT	Feb 2012	RC
SCALE	SIZE	STATUS
1:50	A1	Planning

DRAWING No: 0548 - 003
REV: A