






Datum Level: 50.00m  
NORTH ELEVATION

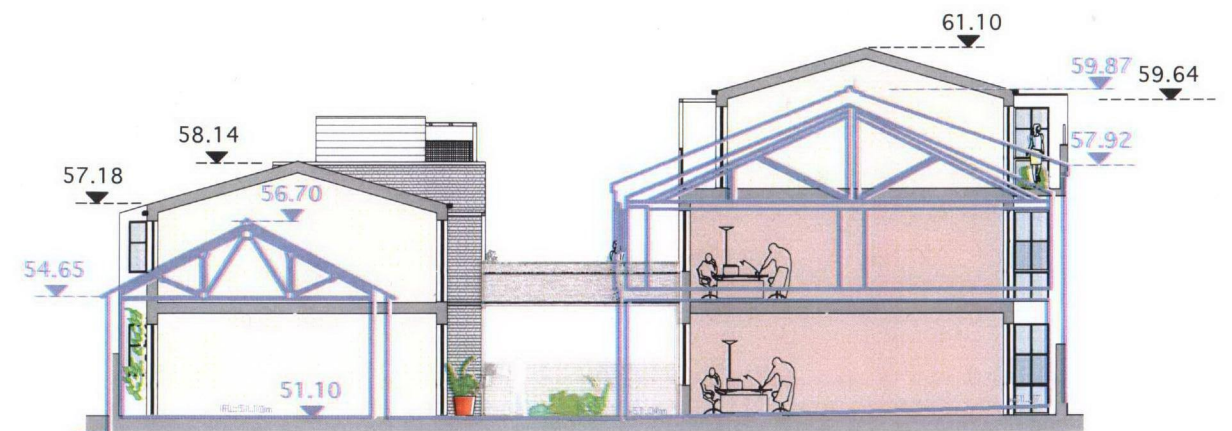

Datum Level: 50.00m  
SECTION D-D'

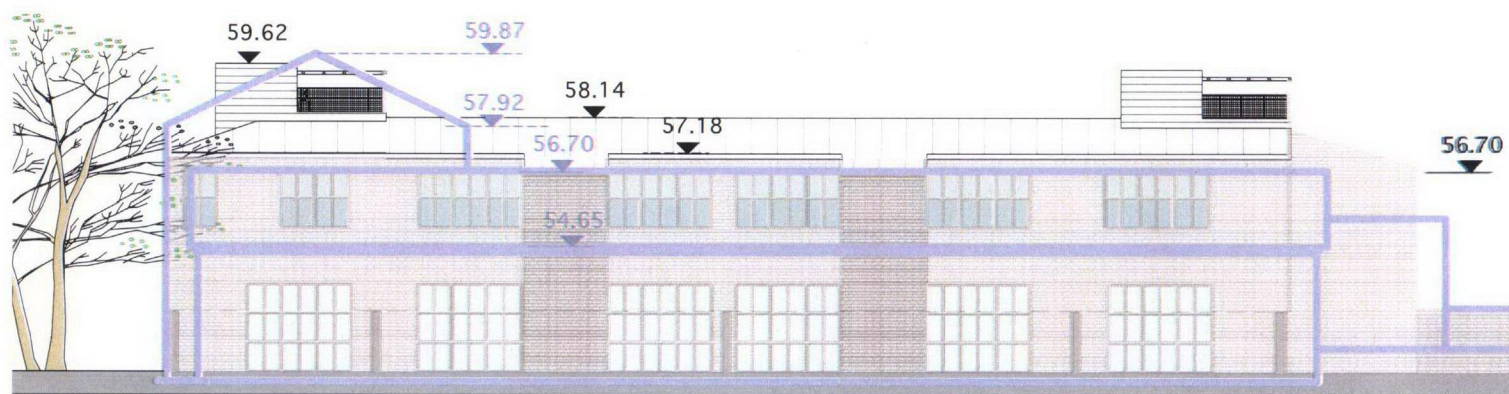


Datum Level: 50.00m  
WEST ELEVATION

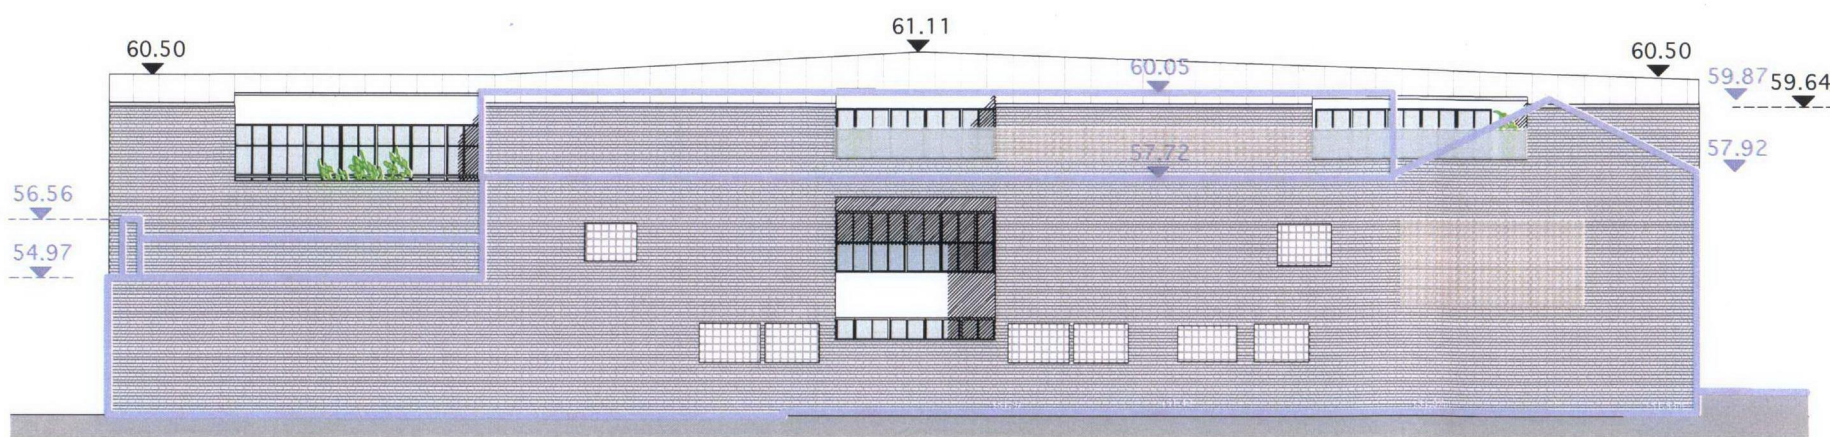

Datum Level: 50.00m  
EAST ELEVATION

Outlines of existing buildings shown in blue

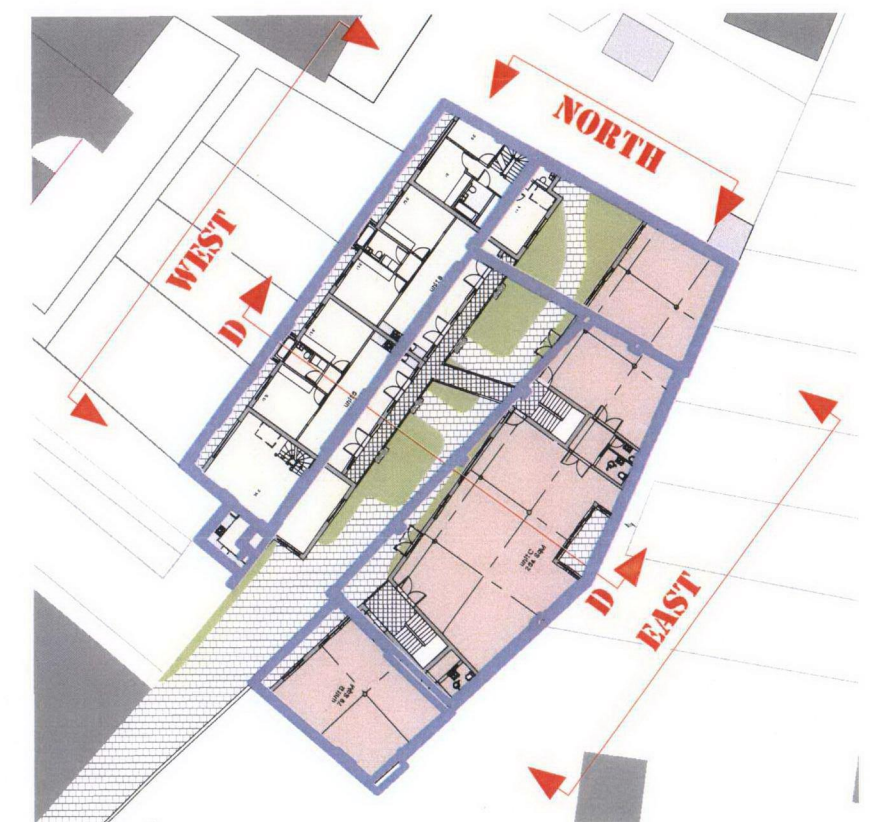

LOCATION PLAN scale 1:500

AS APPROVED