


AS PROPOSED

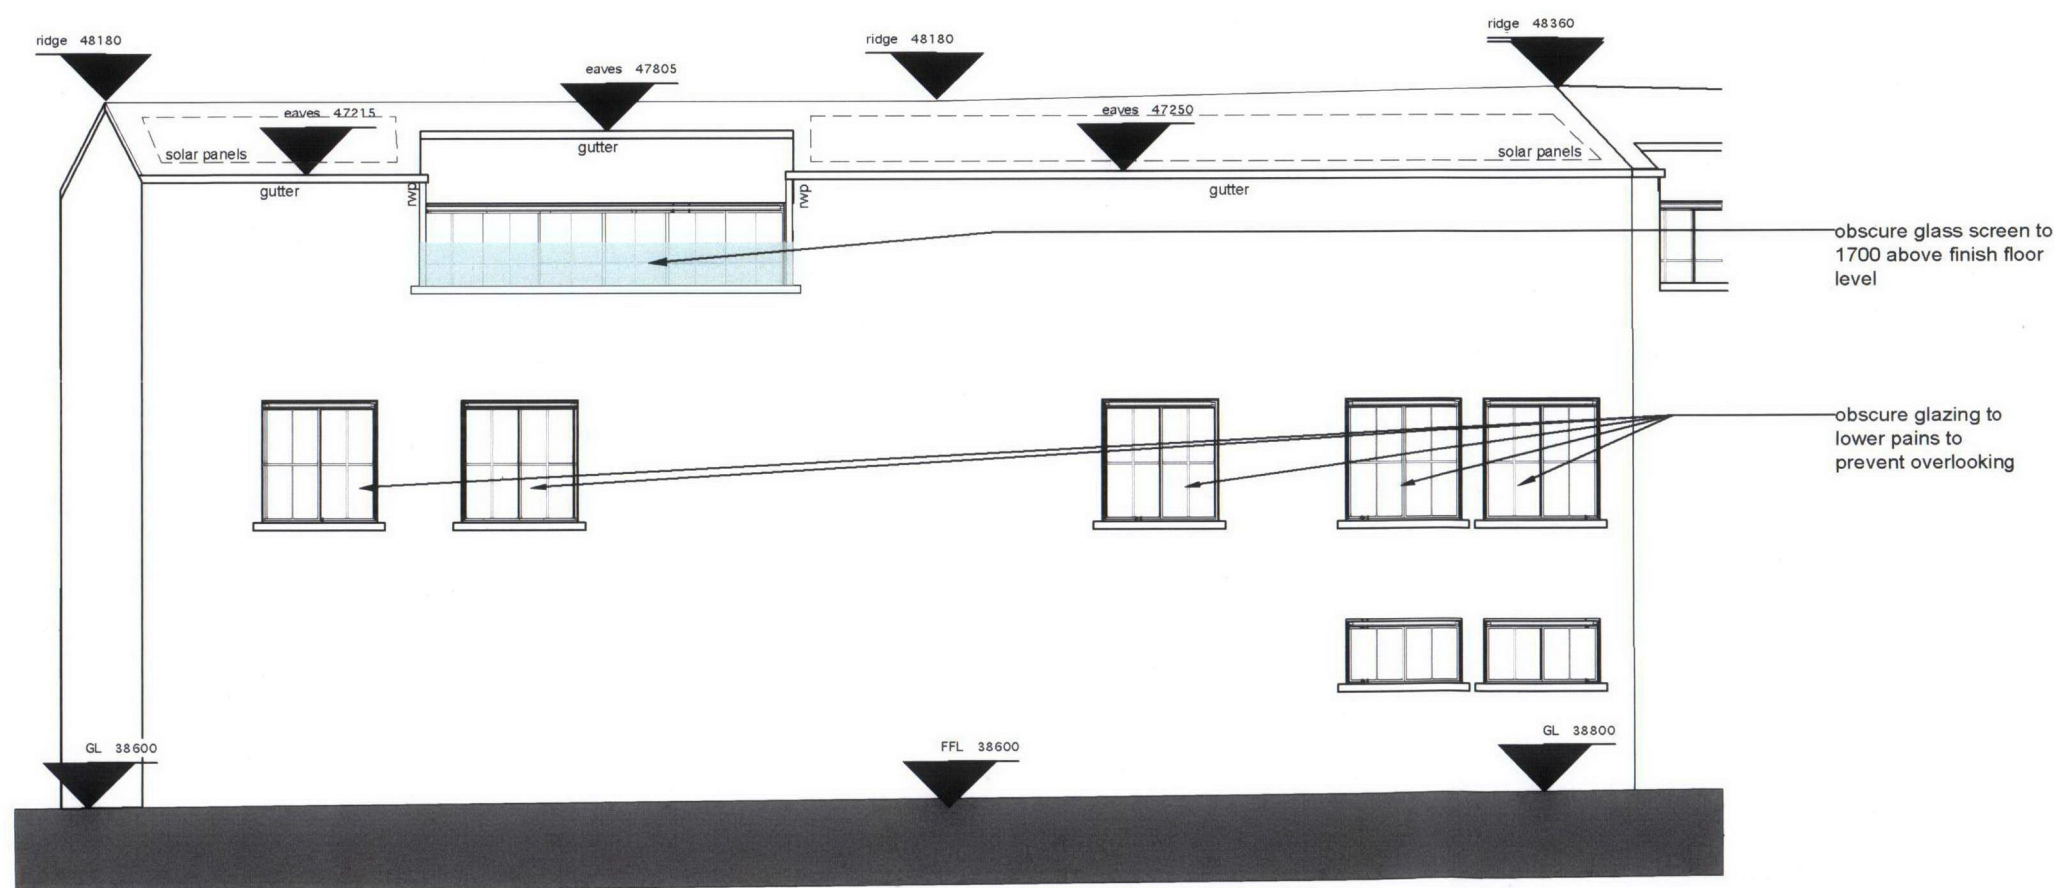

Rev.	By	Description of Change	Date	Checked
B	AS	general updates	26.04.12	TED
A	AS	First issue for comment	20.03.12	TED

**General Notes**

- 1) Do not scale from this drawing.
- 2) Written dimensions only to be used.
- 3) All dimensions are in millimetres.
- 4) These drawings shall be read in conjunction with all other relevant drawings written instructions and specifications.
- 5) Any discrepancies or inconsistencies must be reported to the architect immediately.

© CHASSAY STUDIO Ltd 2012

**CHASSAY**  
studio

108 Palace Gardens Terrace,  
London W8 4RT  
t: 0207 243 4646

www.chassaystudio.com  
**30a HIGHGATE ROAD**  
30a Highgate Road, London NW5 1NS  
for LONDON BUILDINGS (HIGHGATE) Ltd.

Title  
**EAST BLOCK EAST ELEVATION  
GENERAL ARRANGEMENT**

Job Code Drawing No. Revision status : FOR  
**1102 -A-50 b PRELIMINARY**  
Date Scale  
20.03.2012 1:50 @ A1, 1:100 @ A3