
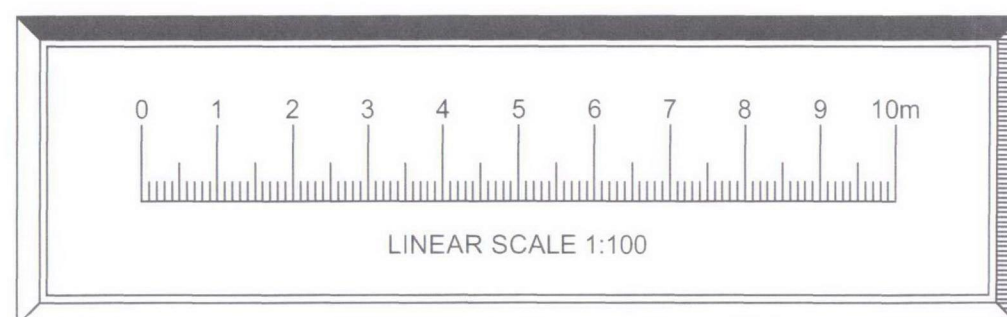
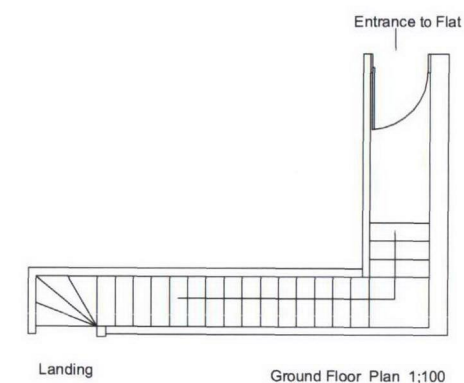


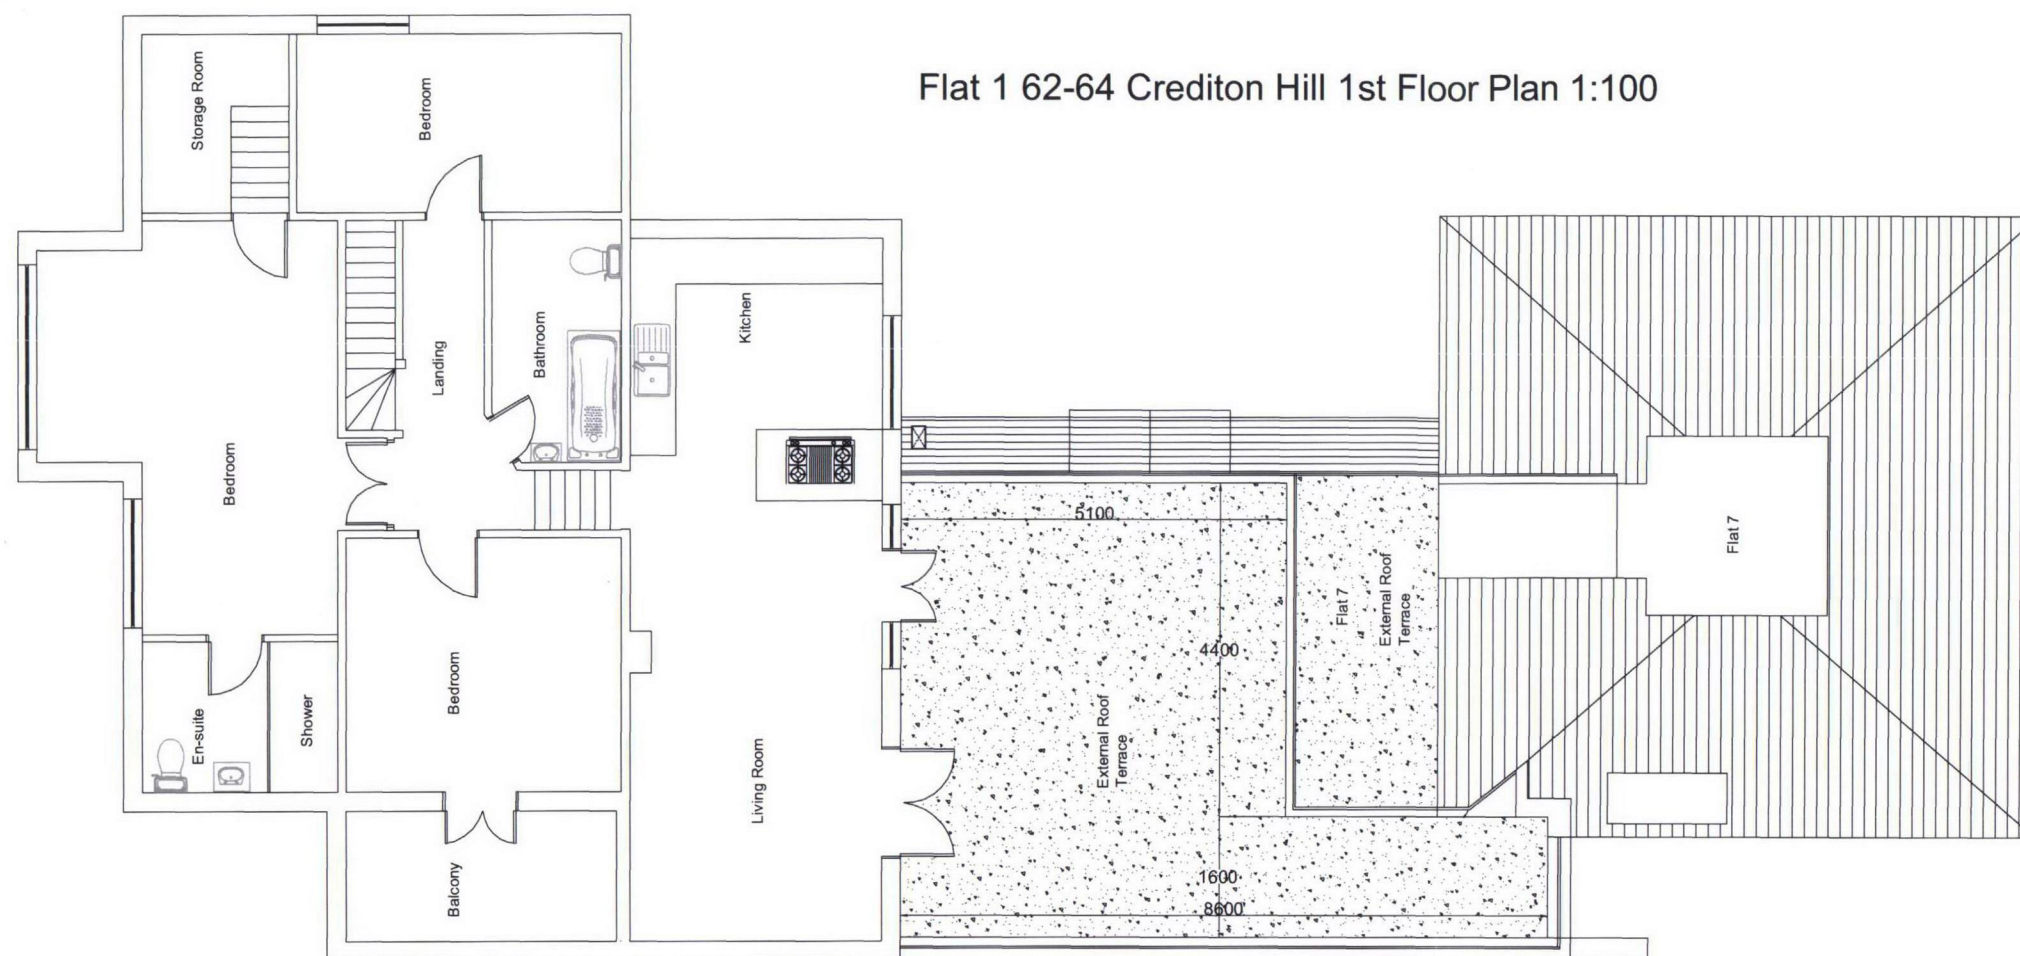

Scale Bar 1-10metres at a scale of 1:100

62-64 CreditonhillDWG001

Client : Gerard Welika

Property: Flat 1 62-64 Crediton Hill London NW6 1HR

Description of Works: Floor Plan of Interior of Flat & Roof Terrace

Scale: 1/100

Date: March 2012

Drawn :AP