




**Location Plan (1:1250)**

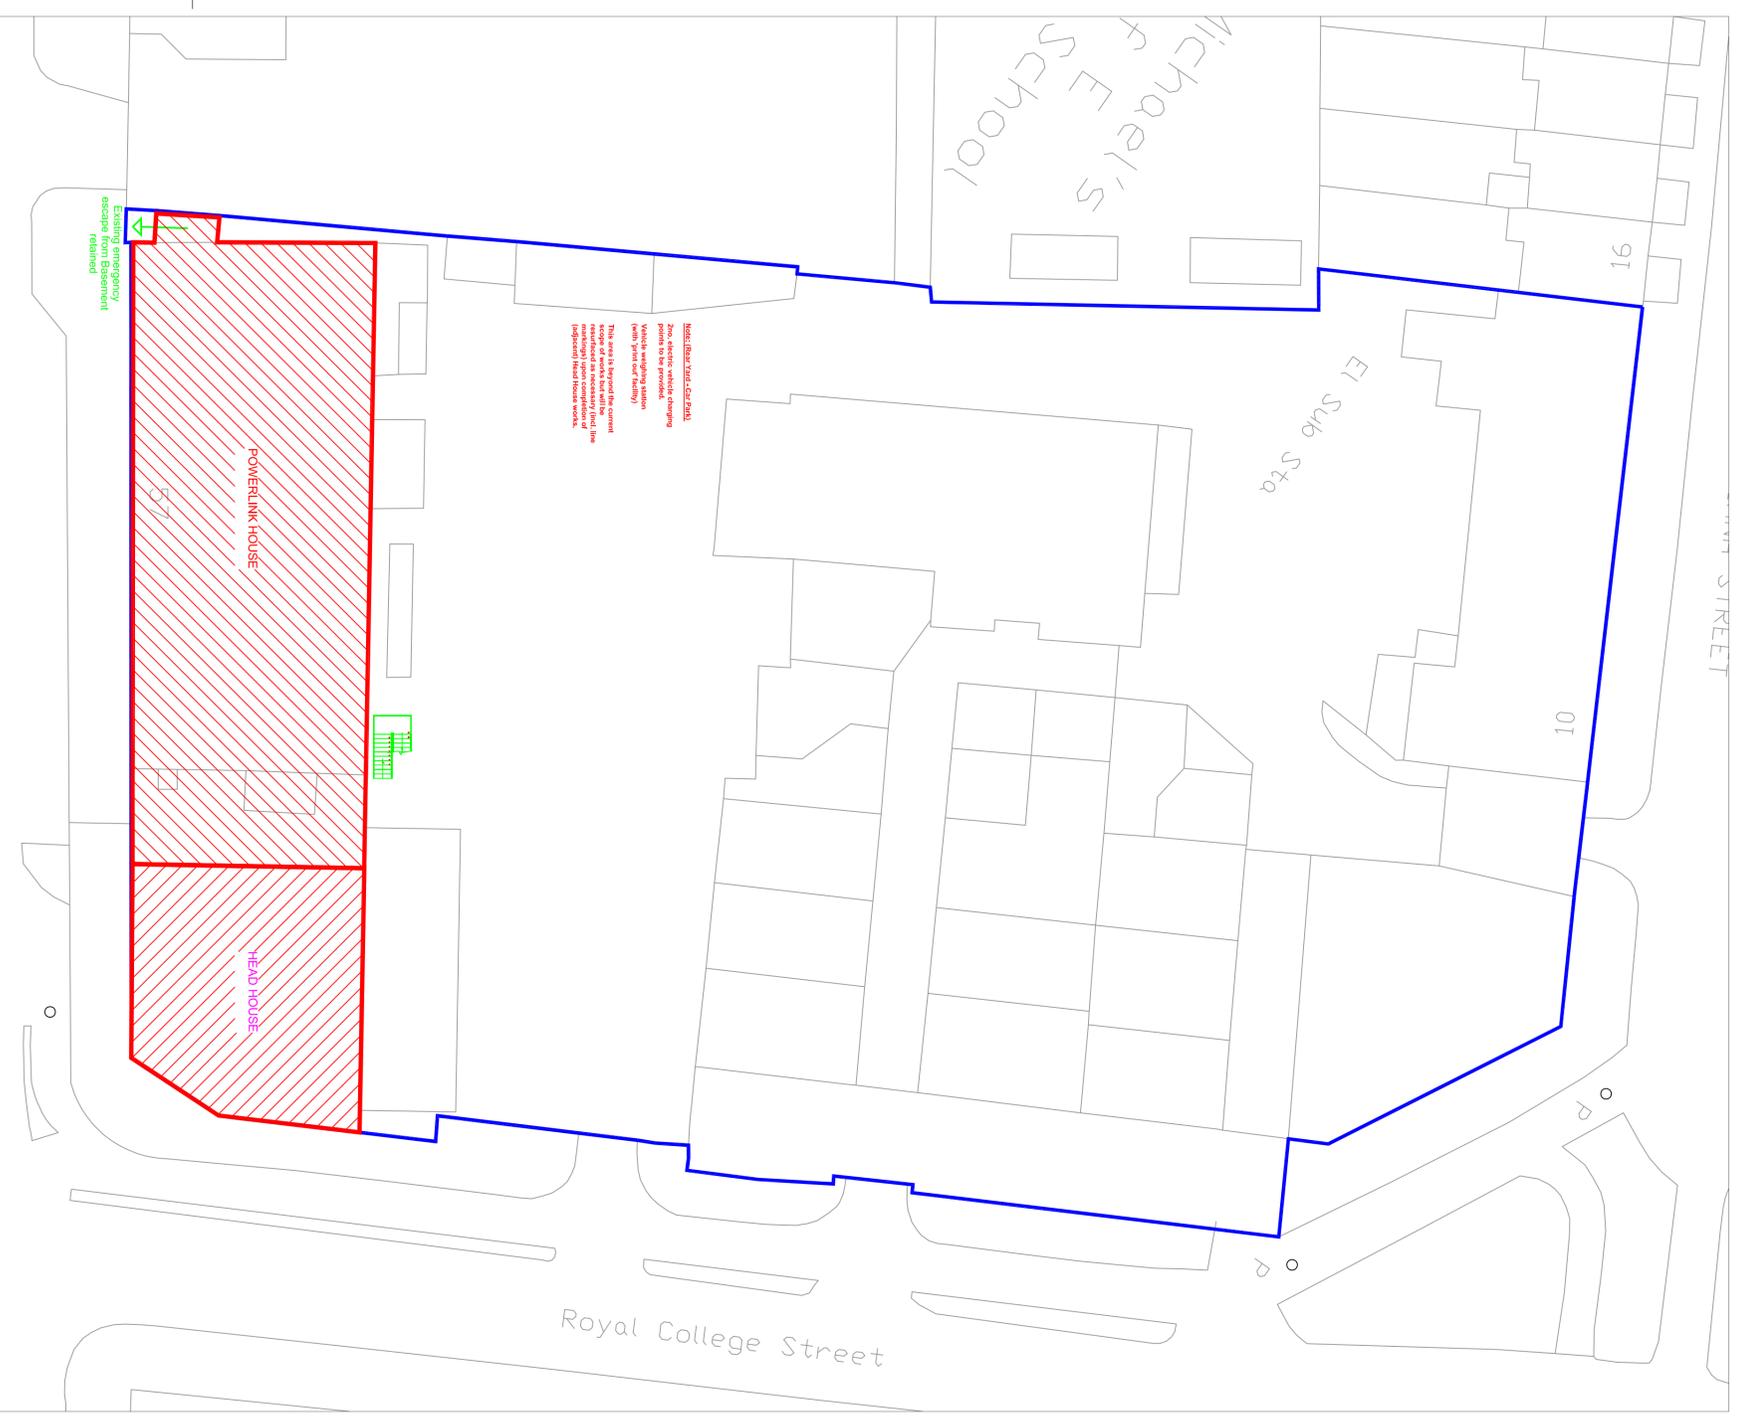

**Application Site**  
**(hatched in Red) -**  
**Area within Blue**  
**boundary in**  
**same ownership**  
**(1:200)**



**client:**

UKPN

**site:**

Powerlink House  
 (57 Pratt Street), NW1  
 &  
 St. Pancras Head House

**project:**

Proposed Alterations  
 & Improvements

**drawing title:**

Location & Site Plan

C, 04.05.12 - Revised for Planning.	
B, 23.04.12 - Head House incorporated into Site Location Plan	
A, 02.03.12 - Head House temp. site boundary rev. for escape stair	
<b>revisions</b>	
<b>date:</b>	<b>scale @ A1: drawn: CK:</b>
21.09.11	1250/200
<b>PRA.106.L.00</b>	<b>rev. C</b>