


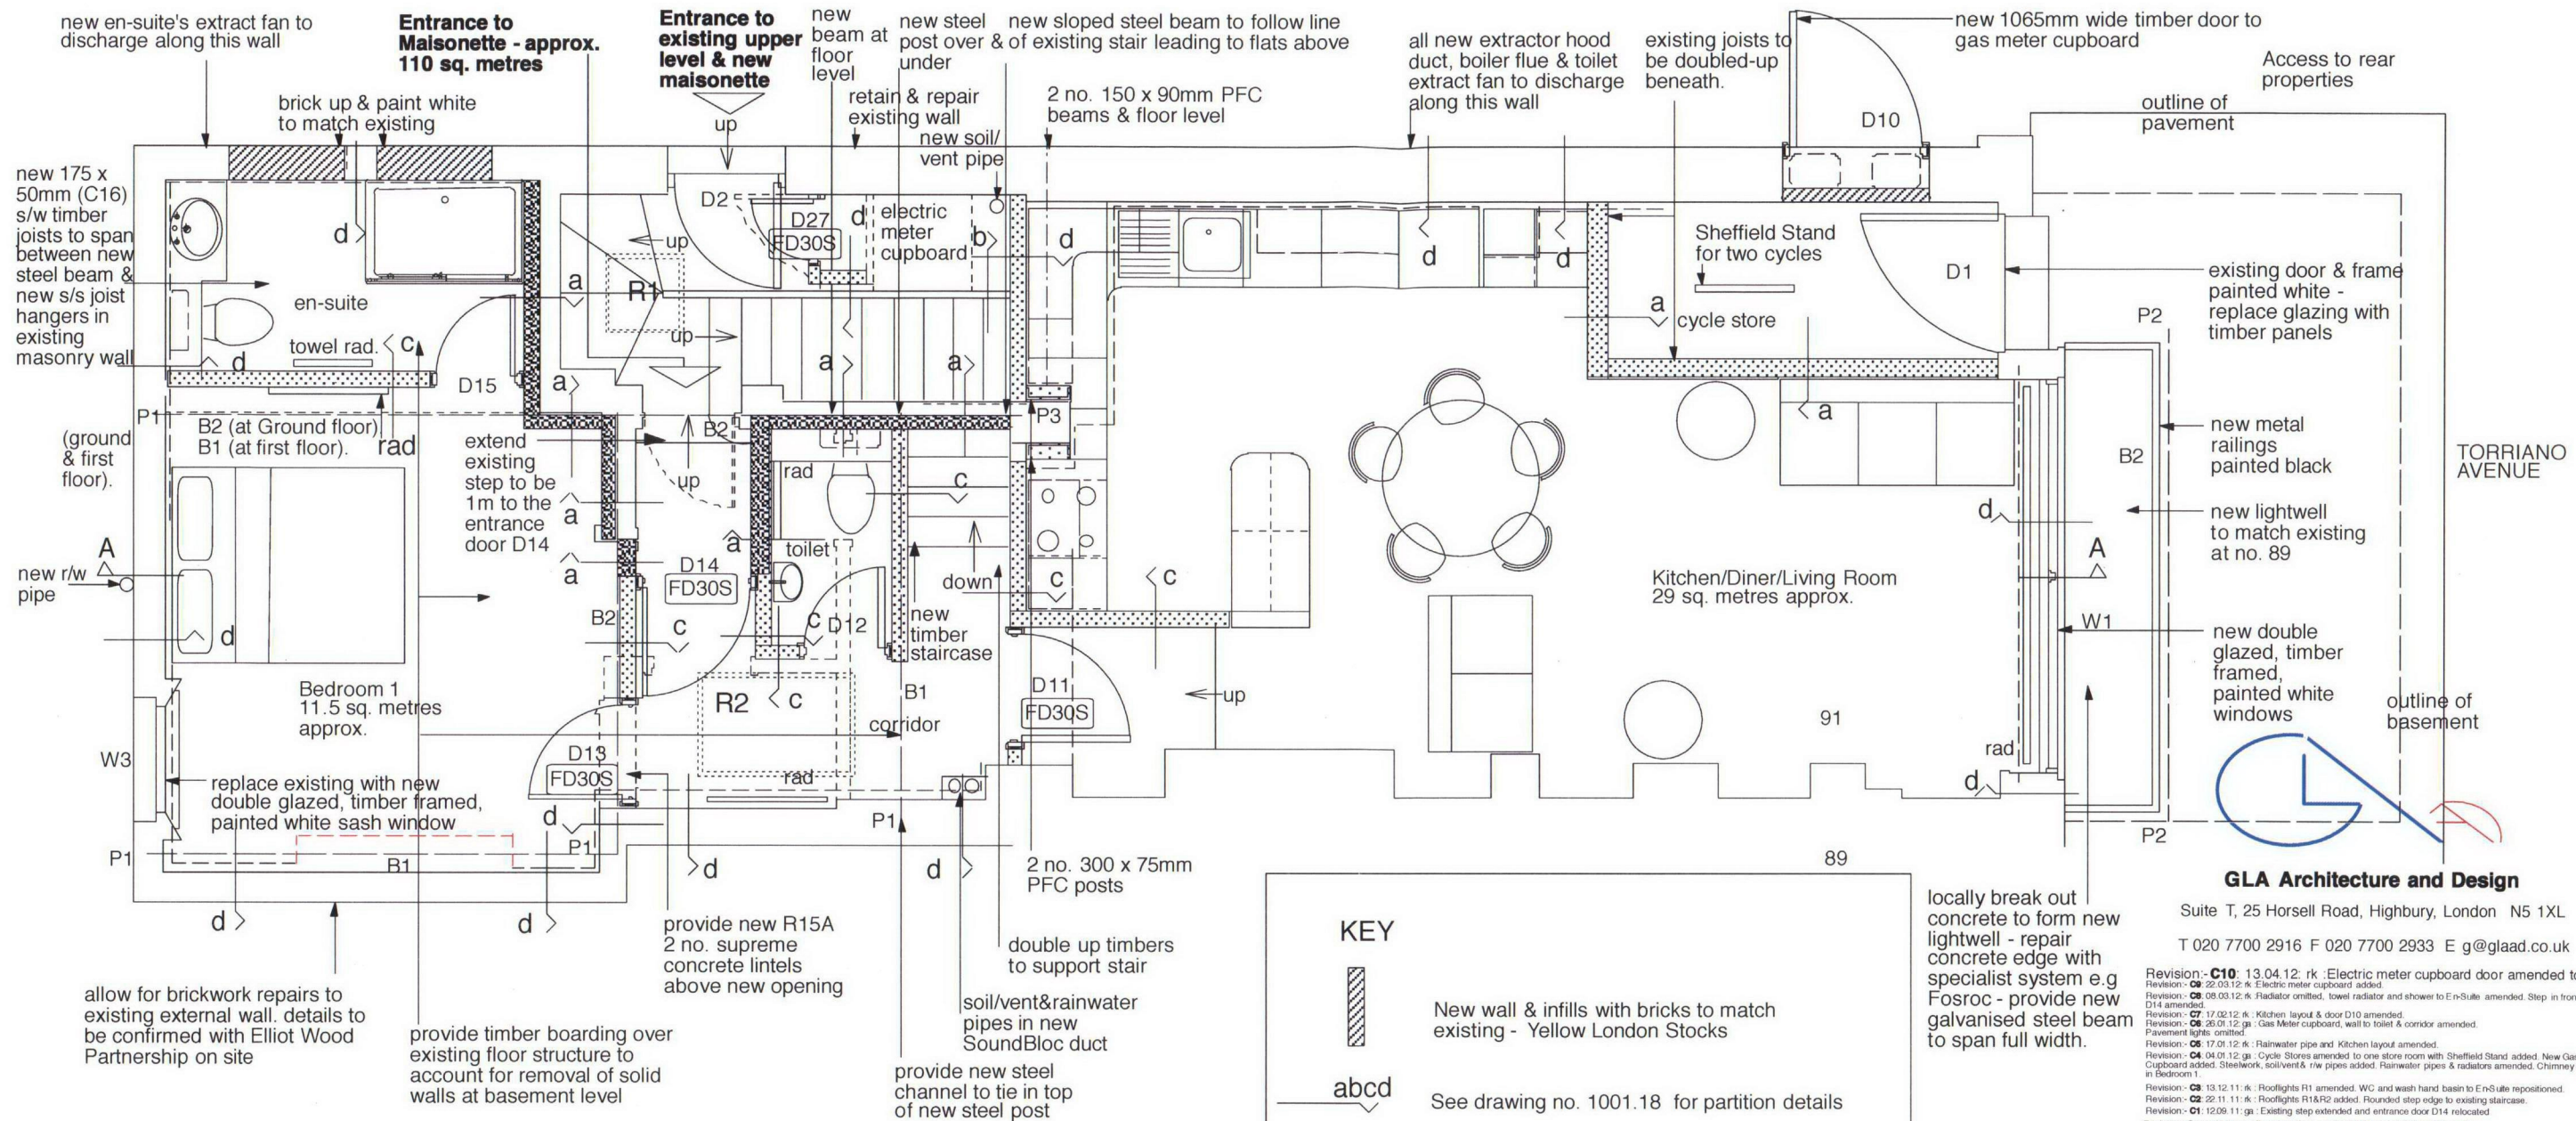

GROUND FLOOR

locally break out concrete to form new lightwell - repair concrete edge with specialist system e.g Fosroc - provide new galvanised steel beam to span full width.

GLA Architecture and Design

Suite T, 25 Horsell Road, Highbury, London N5 1XL

T 020 7700 2916 F 020 7700 2933 E g@glad.co.uk

Revision: **C10** 13.04.12: rk: Electric meter cupboard door amended to D27.
 Revision: **C9** 08.03.12: rk: Radiator omitted, towel radiator and shower to En-Suite amended. Step in front of door D14 amended.
 Revision: **C7** 17.02.12: rk: Kitchen layout & door D10 amended.
 Revision: **C6** 26.01.12: ga: Gas Meter cupboard, wall to toilet & corridor amended.
 Revision: **C5** 17.01.12: rk: Rainwater pipe and Kitchen layout amended.
 Revision: **C4** 04.01.12: ga: Cycle Stores amended to one store room with Sheffield Stand added. New Gas Meter Cupboard added. Steelwork, soil/vent& rain pipes added. Rainwater pipes & radiators amended. Chimney omitted in Bedroom 1.
 Revision: **C3** 13.12.11: rk: Rooflights R1 amended. WC and wash hand basin to En-Suite repositioned.
 Revision: **C2** 22.11.11: rk: Rooflights R1&R2 added. Rounded step edge to existing staircase.
 Revision: **C1** 12.09.11: ga: Existing step extended and entrance door D14 relocated.
 Revision: **C** 19.07.11: ga: Drawing Status amended to 'C' for Construction Issue.
 Revision: **B** 07.01.11: ga: Drawing Status amended to 'B' for Building Control submission.
 Revision: **A2** 10.10.10: ga: Flat omitted & maisonette added.
 Revision: **A1** 09.07.10: ga: Cycle Store 1 added.
 Cycle Store 2 & shower room amended. Notes added.

Client		
S. ASPRIS & SON LTD.		
Main Contractor		
G. HASLEHURST BUILDERS LTD.		
Project		
CHANGE OF USE FROM A SHOP TO A THREE-BEDROOM MAISONETTE AT 91 TORRIANO AVENUE, NW5 2RX		
Drawing Title		
PROPOSED GROUND FLOOR PLAN		
Scale	Date	Drawn By
1:50 @ A3	Jan 2011	GA
Project No.	Drawing No.	Rev.
1001	09	C10
DO NOT SCALE THIS DRAWING. ALL DIMENSIONS TO BE CHECKED ON SITE		
© Copyright		
DRAWING STATUS		
A SCHEME - Outline/Scheme drawings for proposals, budgets, etc.		
B DESIGN DEVELOPMENT - Evolving final design drawings for approvals, tenders, billing etc.		
C CONSTRUCTION - Fully developed drawings issued under instruction for construction.		
ONLY STATUS 'C' DRAWINGS TO BE USED FOR CONSTRUCTION PURPOSES		