

WINDOWS

Permanent ventilation via 8000sq.mm of opening to be provided to all habitable rooms via trickle vent on top window & doors. All windows in timber painted white and K glass double glazing to comply to BS6206. min U value 1.1 w/sq. mk. All windows to be fitted with travel restrictors to give 100mm clear opening.



GLA Architecture and Design

Suite T, 25 Horsell Road, Highbury, London N5 1XL

T 020 7700 2916 F 020 7700 2933 E g@glaad.co.uk

Revision:- **C3**: 13.04.12: rk : Extract fan grille omitted. Basement wall note added.
Revision:- **C2**: 05.01.12: rk : Door D16 & window W6 amended.
Revision:- **C1**: 12.09.11: ga : Door D16 & window W6 amended.
Revision:- **C-**: 19.07.11: ga : Drawing Status amended to 'C' for Construction Issue. Ground floor window amended.
Revision:- **B-**: 07.01.11: ga : Drawing Status amended to 'B' for Building Control submission.
Revision:- **A1**: 10.10: ga : Project title amended.

Client

S. ASPRIS & SON LTD.

Main Contractor

G. HASLEHURST BUILDERS LTD.

Project

**CHANGE OF USE FROM A SHOP
TO A THREE-BEDROOM MAISONETTE
AT 91 TORRIANO AVENUE, NW5 2RX**

Drawing Title

PROPOSED FRONT ELEVATION

Scale 1:100 @ A3	Date Jan 2011	Drawn By GA
Project No. 1001	Drawing No. 11	Rev. C3

DO NOT SCALE THIS DRAWING.

ALL DIMENSIONS TO BE CHECKED ON SITE

© Copyright


DRAWING STATUS

A SCHEME - Outline/Scheme drawings for proposals, budgets, etc.

B DESIGN DEVELOPMENT - Evolving final design drawings for approvals, tenders, billing etc.

C CONSTRUCTION - Fully developed drawings issued under instruction for construction.

ONLY STATUS **C** DRAWINGS TO BE USED FOR CONSTRUCTION PURPOSES

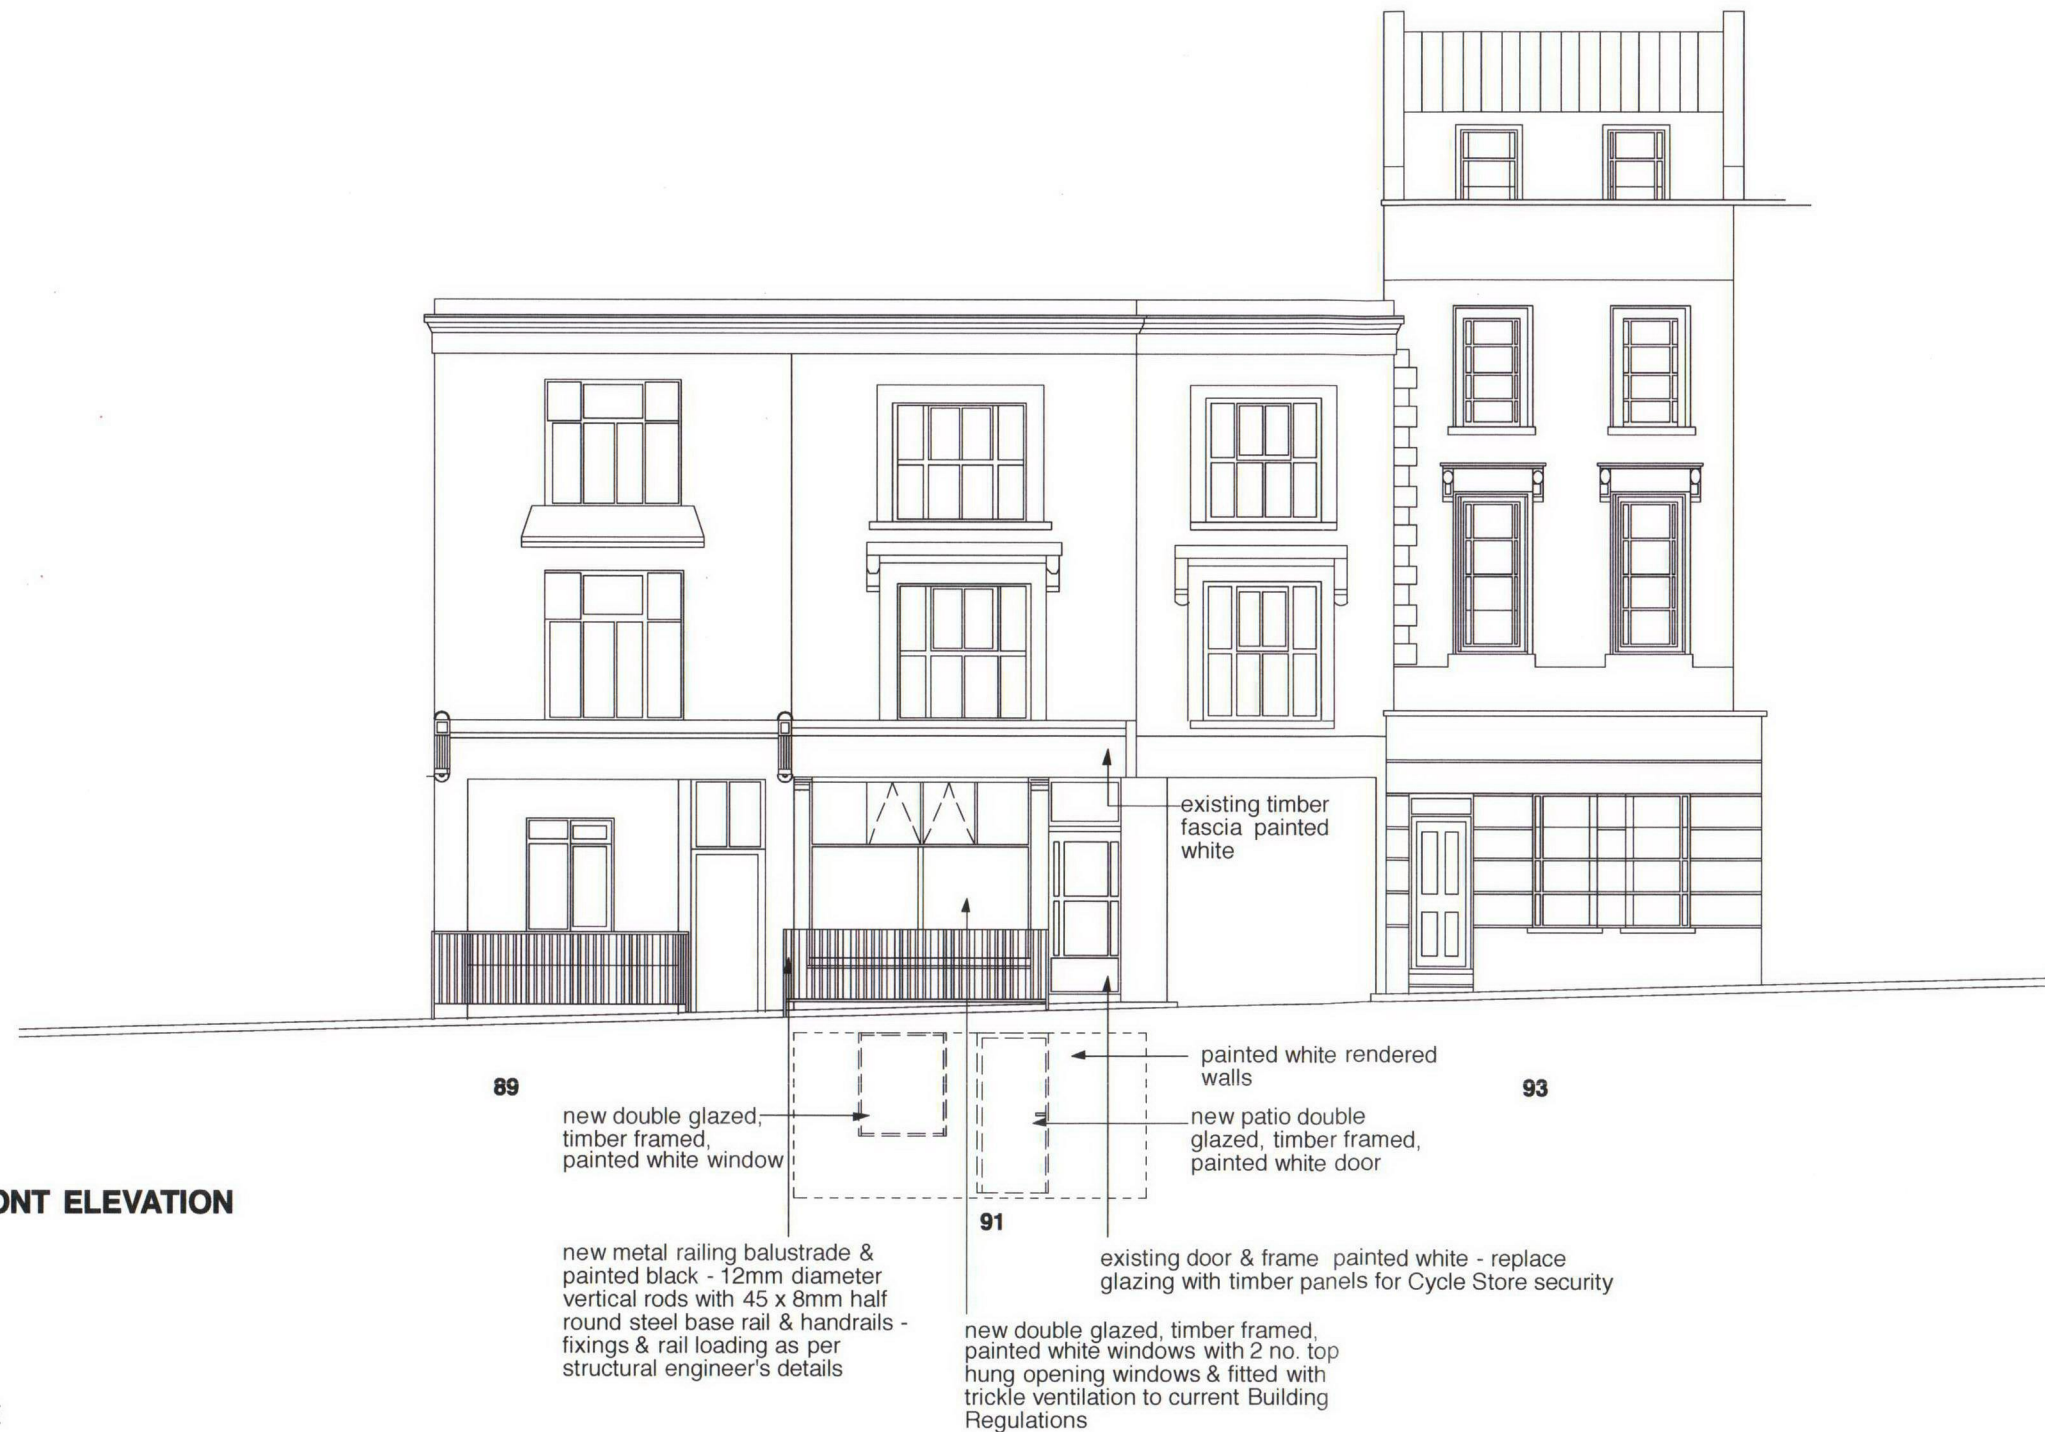

FRONT ELEVATION

SCALE

