


KEY:

- EXISTING STRUCTURE
- PROPOSED STRUCTURE

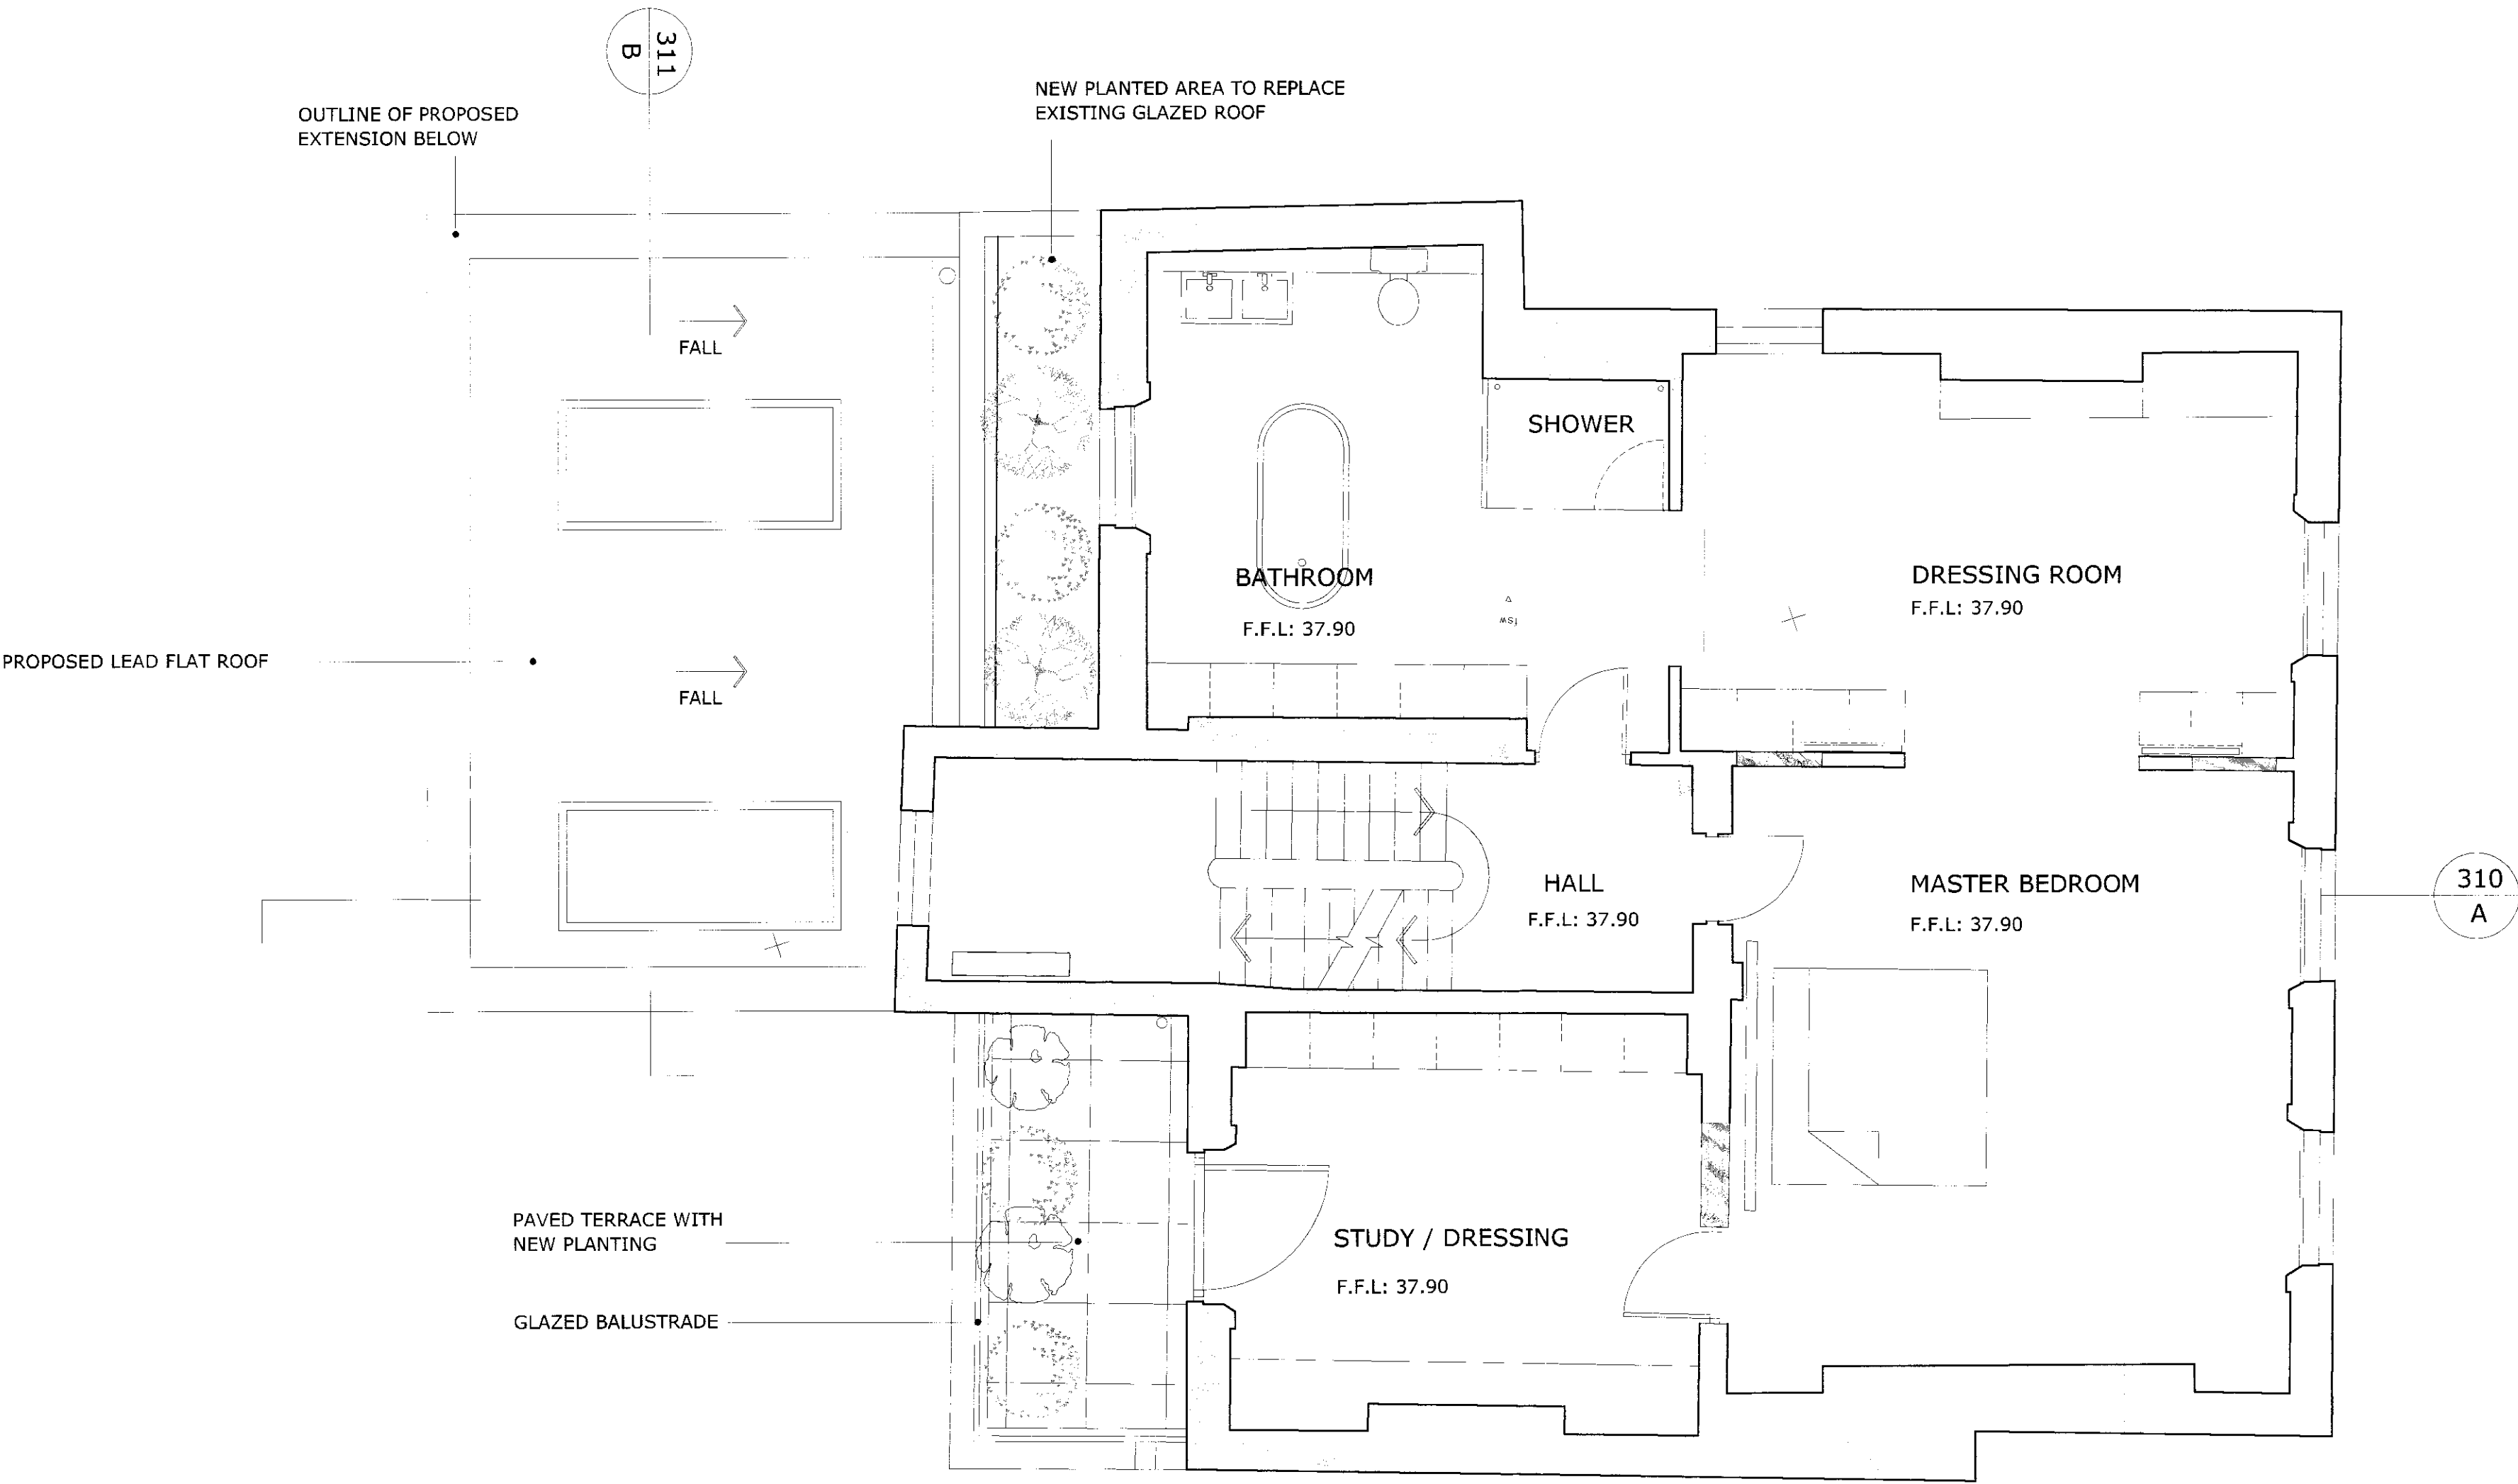

01: FIRST FLOOR PLAN
SCALE 1:50 at A1

REV.	DATE	REASON FOR ISSUE	CHK. BY
------	------	------------------	---------

NOTE:
- DO NOT SCALE FROM THIS DRAWING.
- USED FIGURED DIMENSIONS ONLY.
- ALL DIMENSIONS TO BE CHECKED ON-SITE.
- ANY DISCREPANCIES BETWEEN CONSULTANT DRAWINGS TO BE REPORTED TO THE ARCHITECT BEFORE ANY WORK COMMENCES.
- MATTHEW SPRINGETT ASSOCIATES ©

MSA
MATTHEW SPRINGETT ASSOCIATES Ltd.
70 HATTON GARDEN
LONDON EC1N 8JT
T+44 (0)20 7692 5950
F+44 (0)20 7692 5951

CLIENT
WESTHEATH PROJECTS LTD.

PROJECT
58 REGENT'S PARK ROAD

TITLE
GENERAL ARRANGEMENT:
PROPOSED FIRST
FLOOR PLAN

DATE	JOB NO.	DRAWN BY	PURPOSE
28.03.12	139	GS	P
SCALE @ A1	NUMBER	REV.	
1:50	139-212	-	