


01: SOUTH ELEVATION
SCALE 1:50 at A1

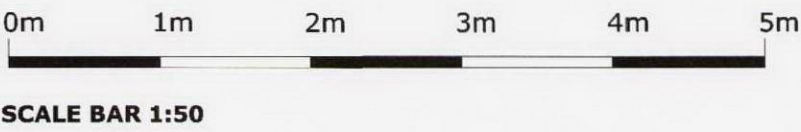

REV.	DATE	REASON FOR ISSUE	CHK. BY
<p>NOTE:</p> <ul style="list-style-type: none">- DO NOT SCALE FROM THIS DRAWING.- USED FIGURED DIMENSIONS ONLY.- ALL DIMENSIONS TO BE CHECKED ON-SITE.- ANY DISCREPANCIES BETWEEN CONSULTANT DRAWINGS TO BE REPORTED TO THE ARCHITECT BEFORE ANY WORK COMMENCES.- MATTHEW SPRINGETT ASSOCIATES ©			

MSA
MATTHEW SPRINGETT ASSOCIATES Ltd.
70 HATTON GARDEN
LONDON EC1N 8JT
T+44 (0)20 7692 5950
F+44 (0)20 7692 5951

CLIENT
WESTHEATH PROJECTS LTD.

PROJECT
58 REGENT'S PARK ROAD

TITLE
GENERAL ARRANGEMENT:
SOUTH ELEVATION

DATE	JOB NO.	DRAWN BY	PURPOSE
28.03.12	139	GS	P
SCALE @ A1	NUMBER	REV.	
1:50	139-410	-	