


KEY:  
EXISTING STRUCTURE

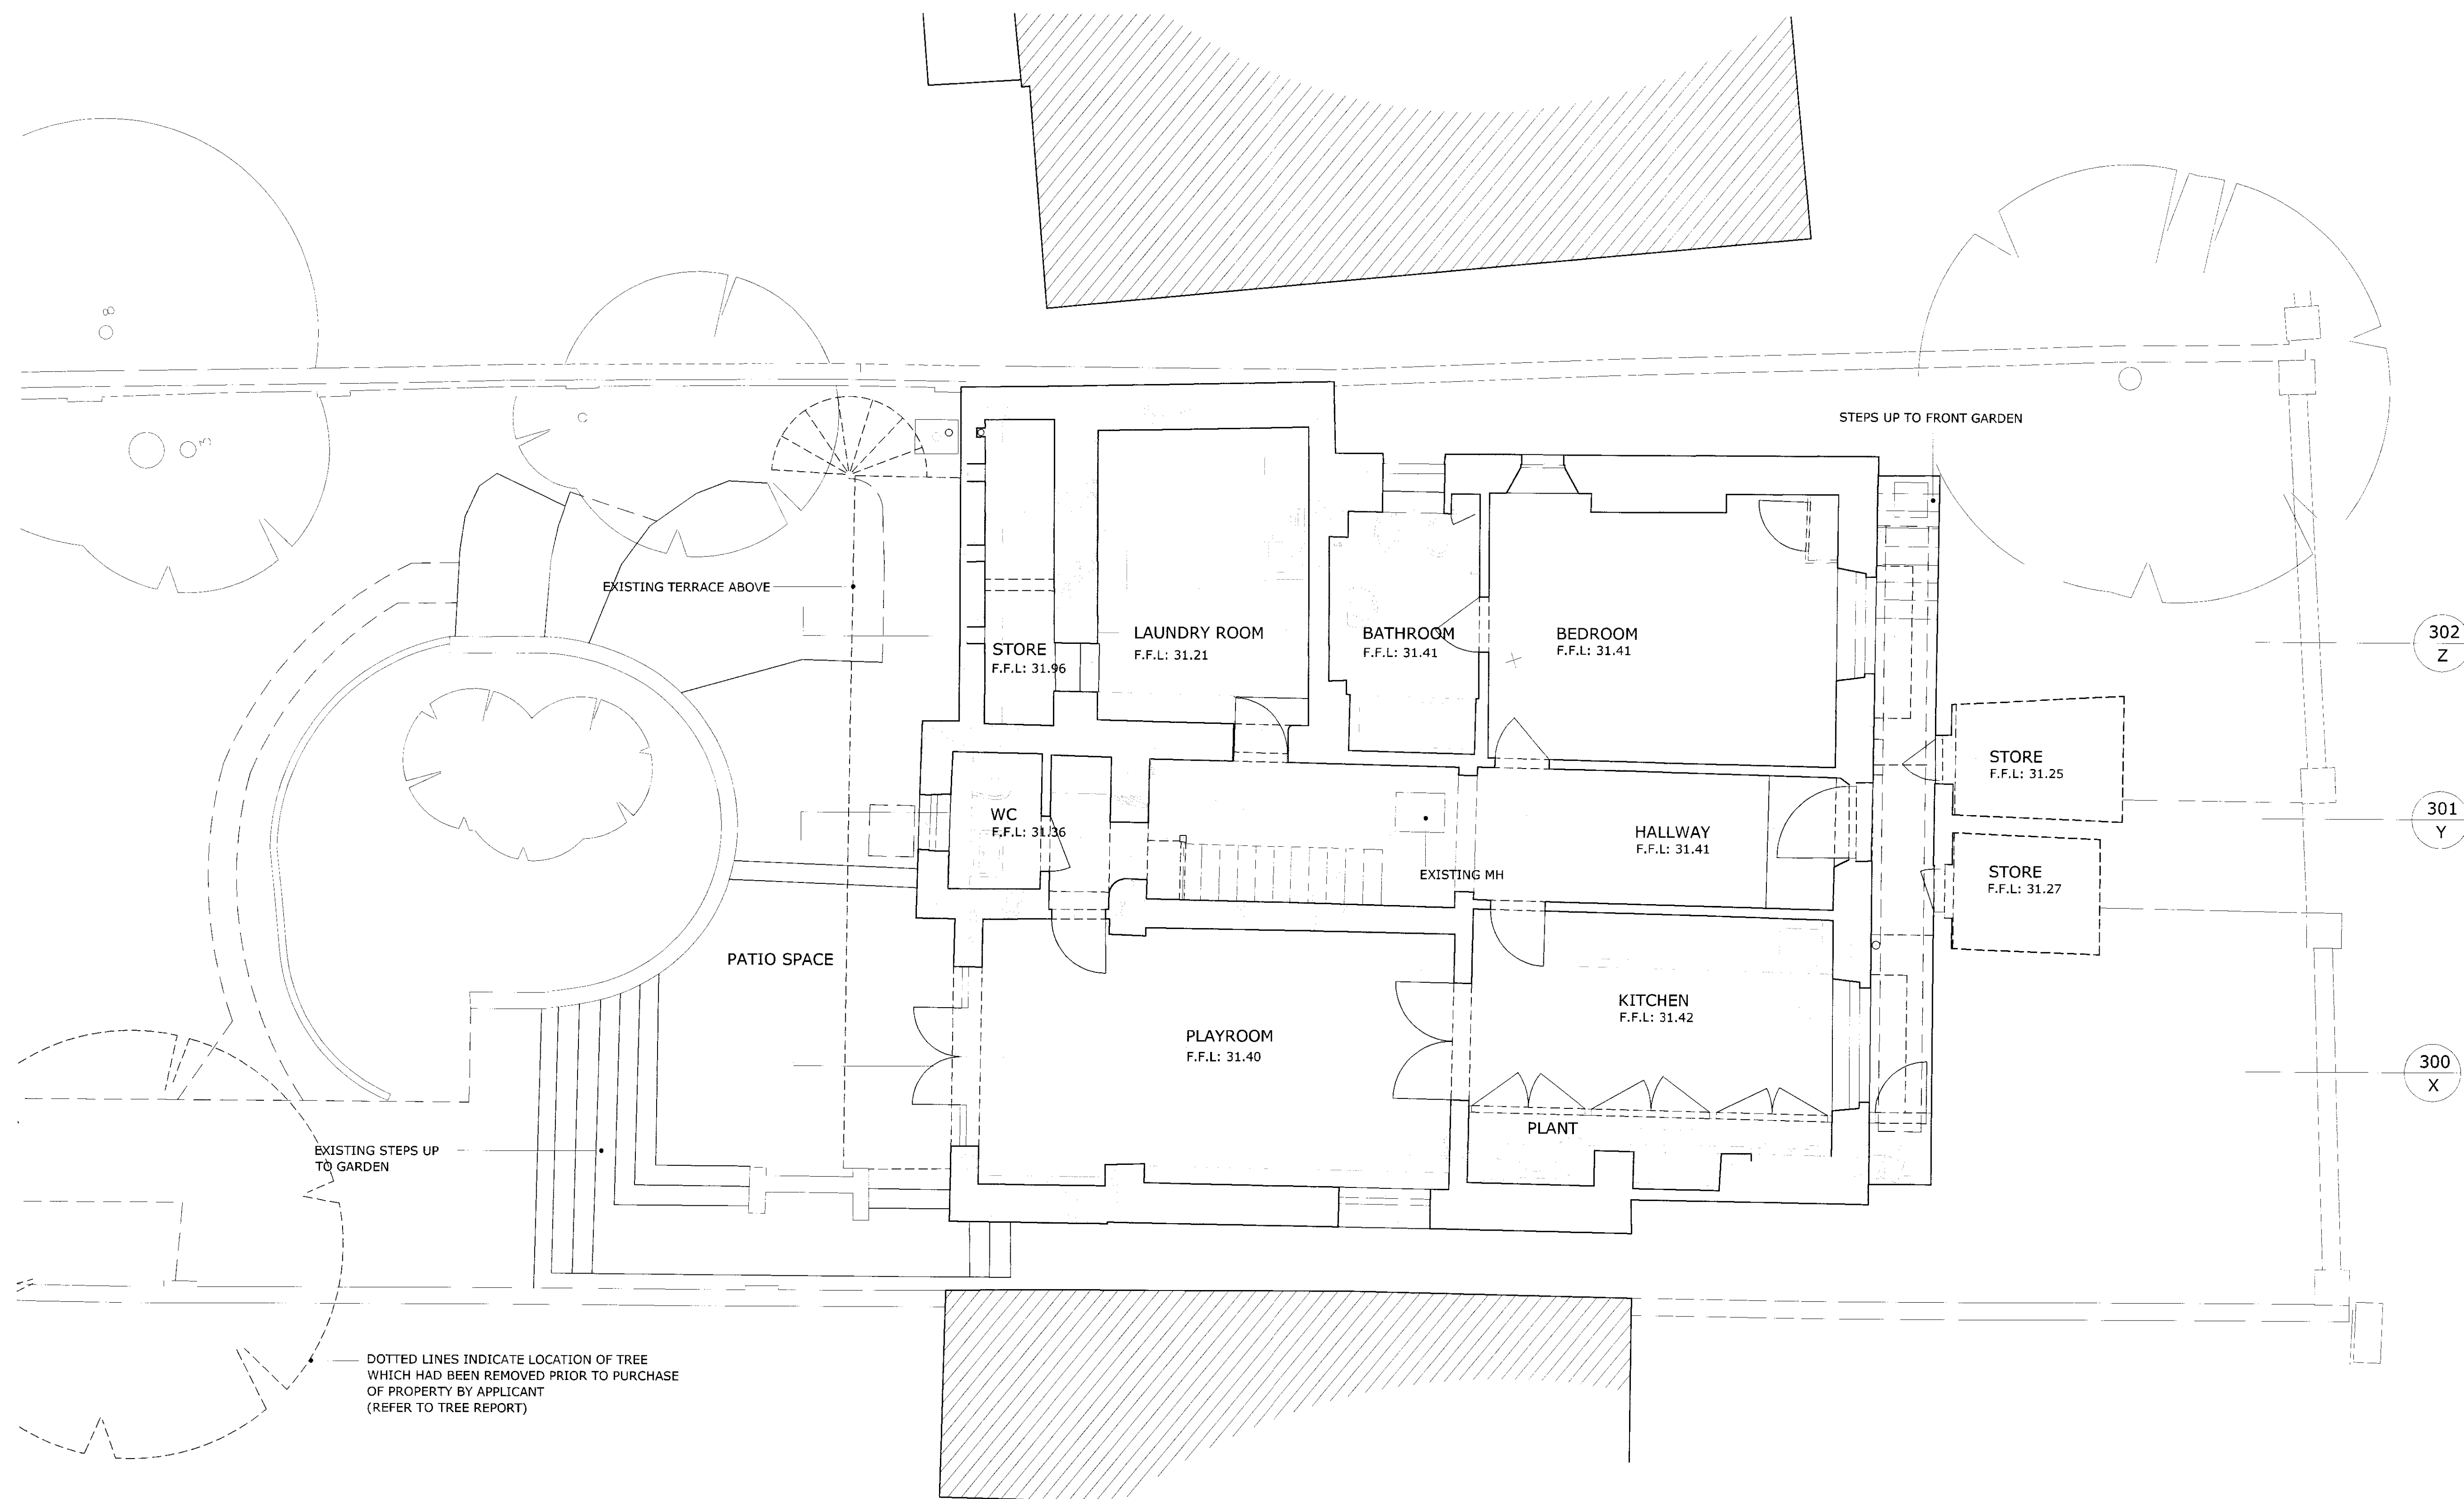

01: LOWER GROUND FLOOR PLAN  
SCALE 1:50 at A1



REV.	DATE	REASON FOR ISSUE	CHK. BY
------	------	------------------	---------

NOTE:  
- DO NOT SCALE FROM THIS DRAWING.  
- USED FIGURED DIMENSIONS ONLY.  
- ALL DIMENSIONS TO BE CHECKED ON-SITE.  
- ANY DISCREPANCIES BETWEEN CONSULTANT DRAWINGS TO BE REPORTED TO THE ARCHITECT BEFORE ANY WORK COMMENCES.  
- MATTHEW SPRINGETT ASSOCIATES ©

**MSA**  
MATTHEW SPRINGETT ASSOCIATES Ltd.  
70 HATTON GARDEN  
LONDON EC1N 8JT  
T+44 (0)20 7692 5950  
F+44 (0)20 7692 5951

CLIENT  
WESTHEATH PROJECTS LTD.

PROJECT  
58 REGENT'S PARK ROAD

TITLE  
EXISTING DRAWINGS:  
LOWER GROUND  
FLOOR PLAN

DATE	JOB NO.	DRAWN BY	PURPOSE
28.03.12	139	GS	P
SCALE @ A1	NUMBER	REV.	
1:50	139-200	-	