

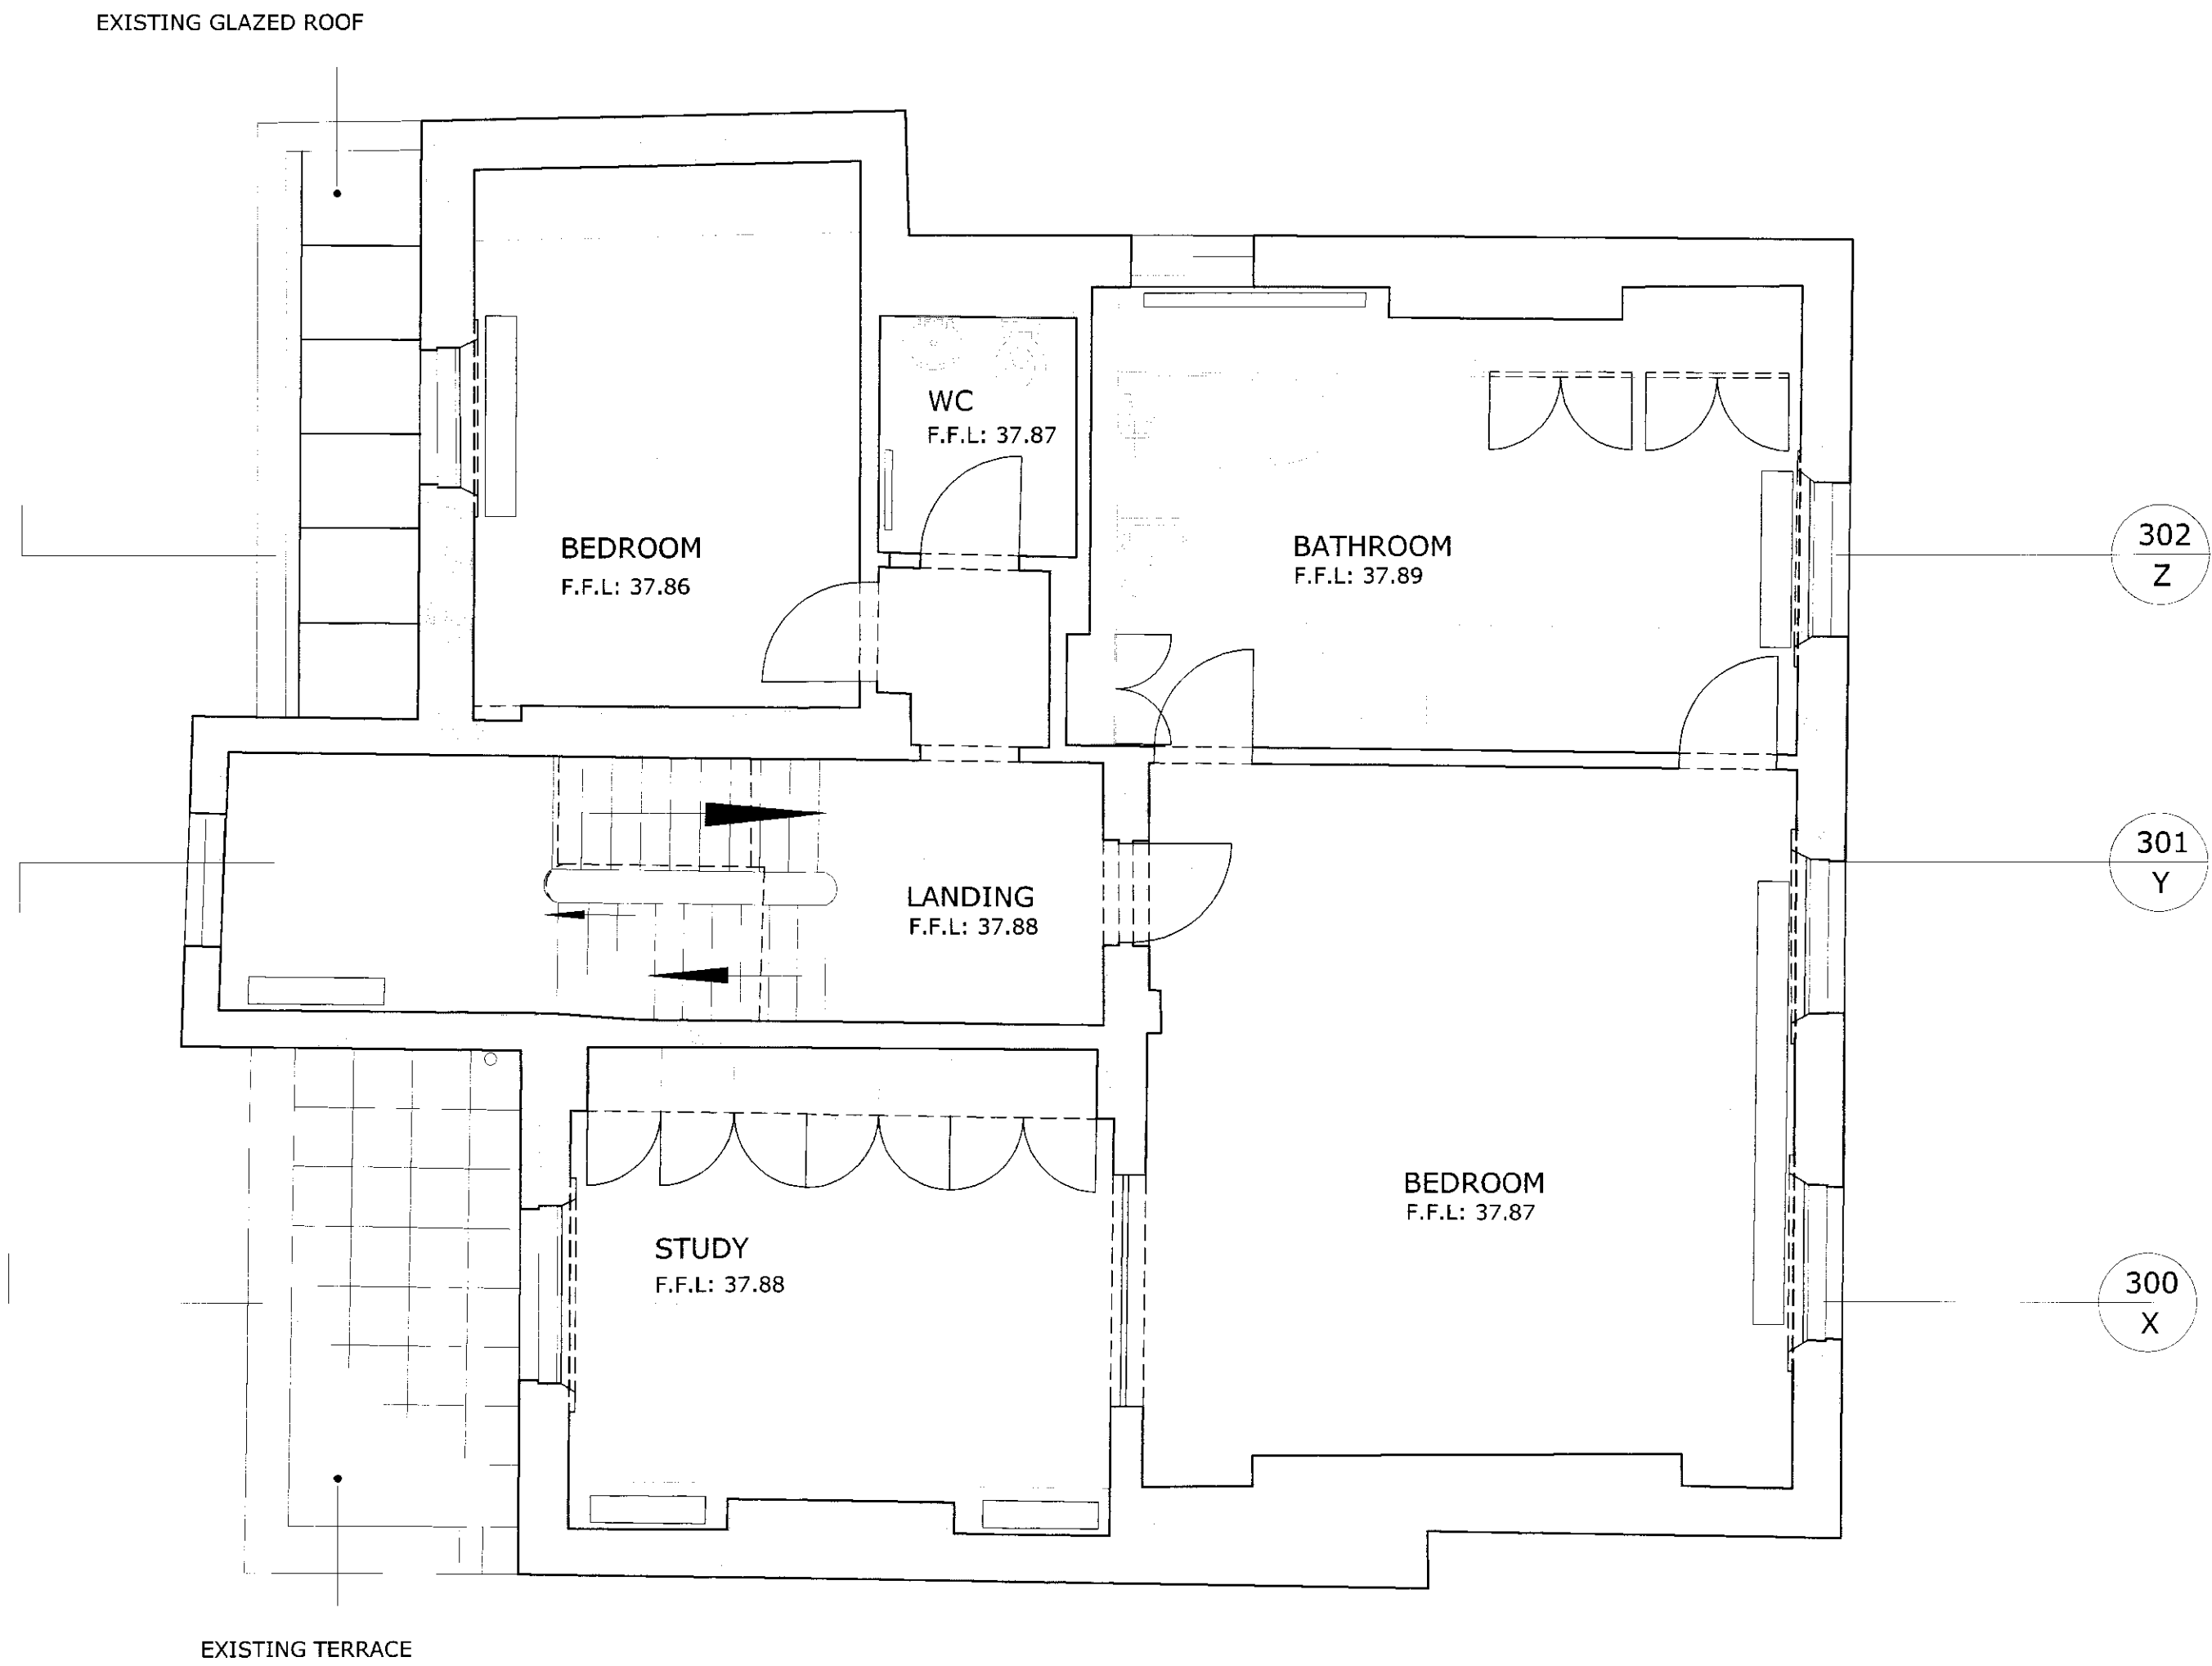


KEY:
EXISTING STRUCTURE

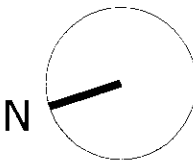

01: FIRST FLOOR PLAN
SCALE 1:50 at A1

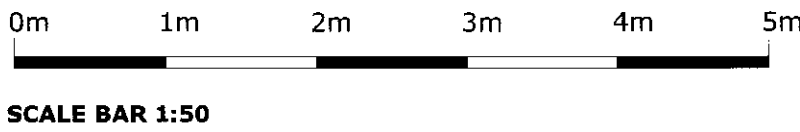

REV.	DATE	REASON FOR ISSUE	CHK. BY
NOTE: - DO NOT SCALE FROM THIS DRAWING. - USED FIGURED DIMENSIONS ONLY. - ALL DIMENSIONS TO BE CHECKED ON-SITE. - ANY DISCREPANCIES BETWEEN CONSULTANT DRAWINGS TO BE REPORTED TO THE ARCHITECT BEFORE ANY WORK COMMENCES. - MATTHEW SPRINGETT ASSOCIATES ©			
MSA MATTHEW SPRINGETT ASSOCIATES Ltd. 70 HATTON GARDEN LONDON EC1N 8JT T+44 (0)20 7692 5950 F+44 (0)20 7692 5951			
CLIENT WESTHEATH PROJECTS LTD.			
PROJECT 58 REGENT'S PARK ROAD			
TITLE EXISTING DRAWINGS: FIRST FLOOR PLAN			
DATE 28.03.12	JOB NO. 139	DRAWN BY GS	PURPOSE P
SCALE @ A1 1:50	NUMBER 139-202	REV. -	